




BOARD OF COUNTY COMMISSIONERS
ESCAMBIA COUNTY, FLORIDA
PUBLIC WORKS BUREAU
ENGINEERING DIVISION

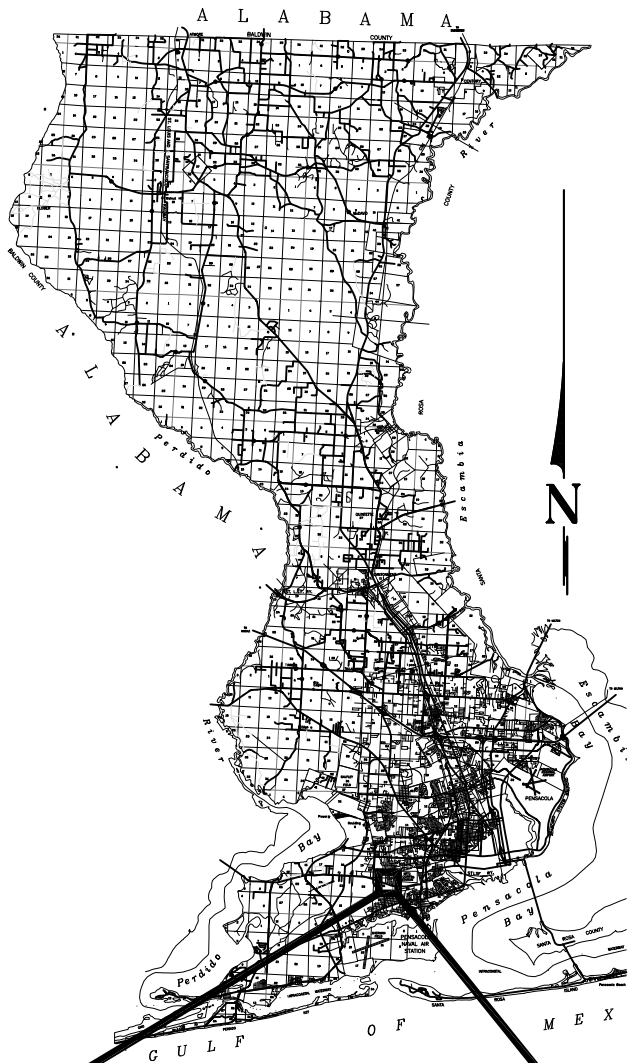

INDEX OF ROADWAY PLANS

SHEET NO.	SHEET DESCRIPTION
1	KEY SHEET
2	SUMMARY OF PAY ITEMS
3	DRAINAGE MAP
4	TYPICAL SECTIONS
5	TYPICAL SECTION DETAILS
6	PROJECT LAYOUT
7	PROJECT NOTES
8 - 12	PLAN AND PROFILES
13	WEIR AND GRADING PLAN
14 - 27	CROSS SECTIONS
28 - 30	EROSION CONTROL PLANS
31-32	TEMPORARY TRAFFIC CONTROL PLANS
33-35	UTILITY ADJUSTMENT PLANS
T-001	SIGNALIZATION PLAN
T-002	MAST ARM TABULATION
T-003	MAST ARM TABLE OF VARIABLES
S-001	STRUCTURAL GENERAL NOTES
S-002	HEADWALL PLAN AND ELEVATION -LAKE JOANNE DRIVE
S-003	HEADWALL PLAN AND ELEVATION-61ST ST AND HWY 98
S-004	HEADWALL DETAILS
S-005	WEIR PLAN AND DETAILS-LAKE JOANNE DRIVE
S-006	SHEET PILE WALL PLAN-LAKE JOANNE DRIVE
S-007	TYPICAL RIPRAP DETAILS
S-008	SHEET PILE DETAILS-LAKE JOANNE DRIVE
S-009	REINFORCING BAR LIST

PROJECT NO.
PD 13-14.081

THESE PLANS HAVE BEEN PREPARED IN ACCORDANCE WITH THE LATEST ESCAMBIA COUNTY TECHNICAL SPECIFICATIONS.

ANY REFERENCE TO FDOT STANDARD SPECIFICATIONS FOR ROAD AND BRIDGE CONSTRUCTION, LATEST EDITION, DIVISION 1, GENERAL REQUIREMENTS AND COVENANTS, SHALL BE EXCLUDED AND NOT APPLICAPABLE TO ANY SPECIFICATION REFERED HEREIN OR OTHERWISE LISTED IN THESE PLANS OR RELATED DOCUMENTS OR THE ESCAMBIA COUNTY TECHNICAL SPECIFICATIONS.

PLANS PROPOSED FOR
LAKE CHARLENE
DRAINAGE
IMPROVEMENTS

100% PLANS
JULY 2018

COMMISSIONERS

DISTRICT ONE	JEFF BERGOSH (CHAIRMAN)
DISTRICT TWO	DOUG UNDERHILL
DISTRICT THREE	LUMON MAY (VICE CHAIRMAN)
DISTRICT FOUR	GROVER C. ROBINSON, IV
DISTRICT FIVE	STEVEN BARRY

PROJECT
LOCATION



VICINITY MAP

PROJECT MANAGER: D. Allen Vinson	
SECTION / TOWNSHIP / RANGE: S20, 21, 53 / T2S / R30,31W	DISTRICT: 2
PROJECT ENGINEER: D. Allen Vinson	REG FLA ENG NO: 72543
SIGNATURE: See EOR Seal	DATE: See EOR Seal

	1	2	3	4	5	6	7	8
	SUMMARY OF PAY ITEMS							
PAY ITEM	DESCRIPTION	QUANTITY	UNITS					
1	Mobilization / Demobilization	1	EA					
2	Clearing and Grubbing, per County Spec 2230	4.32	ACRE					
3	Earthwork	1	LS					
4	Earthwork Establishing Grade, County Specs 2300	12438	SY					
5	Dewatering - Bypass pumping at weir	1	LS					
6	Dewatering -Trench	2300	LF					
7	2" County Spec 2500 Type SP 12.5 Asphalt	6613	SY					
8	Type SP 12.5 Asphalt Leveling (110lbs. per SY)	102	SY					
9	1 1/4" County Spec 2500 Type SP 12.5 Asphalt (Driveways) in place, includes compacted subgrade	778	SY					
10	Mill Existing Asphalt, 0"-1.5" Thickness	102	SY					
11	Saw cut Existing Asphalt	81	LF					
12	12" Stabilized Subgrade, County Spec 2300	10375	SY					
13	6" Graded aggregate Base "Min. LBR 100 at 100% Modified Proctor", County Spec 2400	6764	SY					
14	Relocate Traffic Signs	4	EA					
15	FDOT Type E Curb And Gutter, FDOT Index 300	386	LF					
16	County Type B Curb, Per County Detail	632	LF					
17	Valley Gutter Section, 6" thick, Per County Detail	78	LF					
18	4" Fiber Reinforced Concrete Driveway	249	SY					
19	Storm Manhole	5	EA					
20	Tie to Existing Inlets, Pipe, Manhole	6	EA					
21	60" RCP Pipe	3973	LF					
22	Jack and Bore 60" Pipe	200	LF					
23	Class II Concrete for Endwalls	51	CY					
24	Reinforcing Steel for Endwalls	4708	LB					
25	Centipede Sod, Staked	12438	SY					
26	Rip Rap Rubble w/ 4" Bedding Stone and Geotextile	45	SY					
27	Establish and Provide Sediment & Erosion Control Plan including all items for implementation	1	LS					
28	Fiber Reinforced Plastic (FRP) Sheet Pile Retaining	1334	SF					
29	Thermoplastic 6" White Solid Stripe	50	LF					
30	Thermoplastic 24” White Solid Stripe	42	LF					
31	Thermoplastic 6" Double Yellow Solid Stripe	150	LF					
32	RPM's (Y/Y)	8	EA					
33	Maintenance of Traffic Safety Plan (develop and provide including all items for implementation)	1	LS					
34	State Road - Maintenance of Traffic	1	LS					
35	Riprap for Sheet Pile and Weir	1	LS					
36	Utility Adjustment Conflict Structures-Sewer	2	EA					
37	Utility Adjustment-6" Water Lines PVC	1	LS					
630-2-12	Conduit, F&I, Directional Bore	234	LF					
632-7-1	Signal Cable-New or Reconstructed Intersection, F&I	1	PI					
635-2-11	Pull & Splice Box, 13"x24" Cover Size	3	EA					
649-26-5	Steel Mast Arm Assembly, Remove, Deep Foundation-Bolt On Attachment	1	EA					
649-21-17	Steel Mast Arm Assembly, F&I, Double Arm 70'-40'	1	EA					
650-1-14	Traffic Signal, F&I, Alum., 3 Section, 1 Way	3	AS					

SUMMARY OF PAY ITEMS			
PAY ITEM	DESCRIPTION	QUANTITY	UNITS
650-1-18	Traffic Signal, F&I, Alum., 5 Section Straight, 1 Way	1	AS
660-2-101	Loop Assembly, F&I, Type A	1	AS
700-3-501	Sign Panel, Relocate, Up To 12 SF	2	EA

ITEM 1:
IT IS THE CONTRACTOR’S RESPONSIBILITY TO SELECT AND GAIN PERMISSION TO USE SITES/PARCELS WHICH ARE LOCATED OUTSIDE THE COUNTY’S RIGHT–OF–WAY OR MAINTENANCE CLAIM AREAS FOR LAYDOWN OR TEMPORARY EARTHWORK DISPOSAL (INCLUDING SEDIMENT CONTROL). THE CONTRACTOR SHALL RETURN ALL SITES USED FOR THESE PURPOSES TO ORIGINAL CONDITION OR BETTER. ANY COSTS ASSOCIATED WITH THE ABOVE SHALL BE INCLUDED IN THE COST OF MOBILIZATION/DEMOBILIZATION.

ITEM 2:
ITEM INCLUDES ALL ITEMS TO BE REMOVED FOR THE CONSTRUCTION OF THE PROJECT INCLUDING TREES, ROADWAYS, DRIVEWAYS, CURB AND GUTTER, FLUMES AND ALL OTHER ITEMS NOT LISTED AS A REMOVAL PAY ITEM. THE CONTRACTOR SHALL FAMILIARIZE HIMSELF WITH THE AMOUNT, LOCATION, AND SIZE OF TREES TO BE REMOVED BEFORE BIDDING.

ITEM 3:
EARTHWORK IS A LUMP SUM PAY ITEM AND IS LIMITED TO AREAS ADJACENT TO THE TWO ENDWALL LOCATIONS. DREDGING OF A PORTION OF THE CANAL, AS SHOWN IN THE PLANS, IS INCLUDED IN THIS PAY ITEM. THIS PAY ITEM DOES NOT INCLUDE EARTHWORK ASSOCIATED WITH PIPE INSTALLATION OR ROADWAY RECONSTRUCTION.

ITEM 4:
EARTHWORK ESTABLISHING GRADE INCLUDES ALL GRADING FROM THE EDGE OF PROPOSED PAVEMENT TO THE LIMITS OF CONSTRUCTION. THIS INCLUDES RE–ESTABLISHING ALL SHOULDER AND DITCH GRADES AS SHOWN IN THE PLANS AND CROSS SECTIONS.

ITEM 5:
THIS ITEM IS INTENDED TO COVER THE CONTRACTOR’S MEANS AND METHODS FOR CONSTRUCTION OF THE WEIR/ENDWALL/SHEET PILING AT THE END OF THE CANAL. THIS MAY INCLUDE BUT IS NOT LIMITED TO DEWATERING OF THE AREA, TEMPORARILY PUMPING DOWN THE WATER SURFACE ELEVATION, OR BYPASS PUMPING IN WORK AREAS.

ITEM 6:
THIS ITEM INCLUDES ALL ITEMS AND PHASES NECESSARY TO DEWATER THE TRENCHES FOR STORMWATER SYSTEM INSTALLATION.

ITEM 8:
ITEM INTENDED FOR THE RESURFACING OF MILLED AREAS.

ITEM 11:
SAW CUT QUANTITY IS INTENDED FOR LOCATIONS WERE RECONSTRUCTION LIMITS END. SAW CUTTING FOR US 98 IS INCLUDED IN THE COST OF LATERAL PAVEMENT PATCH.

ITEM 16:
QUANTITY INCLUDES COST TO CONSTRUCT FLUME THAT FLOWS OVER HEADWALL LOCATED OFF LAKE JOANNE DR. FLUME AREA IS 14SY.

ITEM 19:
INCLUDES THE TOP AND BOTTOM OF DRAINAGE STRUCTURES. MANHOLE ACCESS LOCATIONS SHALL AVOID THE WHEEL PATH OF ROADWAYS BY LOCATING ALONG THE CENTERLINE OF THE ROADWAY OR CENTER OF THE TRAVEL LANE.

ITEM 20:
ITEM IS FOR CONNECTION OF EXISTING PIPE TO PROPOSED DRAINAGE STRUCTURES.

ITEMS 21, 23–24:
ALL SHORING REQUIRED FOR PIPE INSTALLATION IS INCLUDED IN THE COST OF PIPE. DEWATERING IS INCLUDED IN OTHER ITEMS. THE COST OF REMOVAL AND REPLACEMENT OF UNSUITABLE MATERIAL IS INCLUDED IN THE COST OF PIPE. SEE GEOTECHNICAL REPORT FOR LIMITS OF UNSUITABLE MATERIAL. AT A MINIMUM, UNSUITABLE MATERIAL IS LIKELY TO BE ENCOUNTERED AT PIPE ELEVATIONS ALONG THE SOUTHERN 1300 FEET OF THE PROJECT.

ITEM 22:
JACK AND BORE PER FDOT SPECIFICATION 556 SHALL INCLUDE ALL MATERIALS, SHORING, AND DEWATERING REQUIRED FOR WORK. ITEM SHALL ALSO INCLUDE CONCRETE COLLAR FOR DISSIMILAR PIPE CONNECTION.

ITEM 25:
SOD ALL AREAS OF DISTURBANCE FROM R/W TO R/W. SOD THICKNESS SHOULD BE CONSIDERED WHEN PLACING ON FINAL GRADES SO THAT STORMWATER RUNOFF IS NOT IMPEDED SUCH AS AT THE EDGE OF PAVEMENT OR DRIVEWAYS. SODDING OR SEEDING OF DISTURBANCE OUTSIDE THE R/W SHALL BE INCLUDED IN THE COST OF MOBILIZATION/DEMOBILIZATION.

ITEM 27:
CONTRACTOR SHALL SUBMIT A PLAN FOR COUNTY APPROVAL. ITEM INCLUDES NPDES PERMITTING.

ITEMS 29–32:
INCLUDES LAYOUT, PAINT, AND THERMOPLASTIC APPLICATION WITHIN COUNTY RIGHT–OF–WAY. INCLUDES TEMPORARY AND PERMANENT RPMs. ALL PAVEMENT MARKINGS ASSOCIATED WITH MOT SHALL BE INCLUDED IN THE COST OF MOT.

ITEM 33:
CONTRACTOR SHALL SUBMIT A PLAN FOR COUNTY APPROVAL. ITEM INCLUDES BUT IS NOT LIMITED TO DETOUR SIGNAGE, WORK ZONE SIGNAGE, DRUMS, PCMS’S, PAVEMENT MARKINGS, AND INSTALLATION AND REMOVAL OF COMMERCIAL MATERIAL FOR LOCAL DRIVEWAY/ROADWAY ACCESS AS REQUIRED.

ITEM 34:
CONTRACTOR SHALL SUBMIT A PLAN FOR FDOT APPROVAL. ITEM INCLUDES BUT IS NOT LIMITED TO BARRIER WALL, WORK ZONE & DETOUR SIGNAGE, DRUMS, AND PCMS’S. PLAN MAY REQUIRE MULTIPLE SUBMITTALS TO FDOT.

ITEM 35:
ITEM COVERS ALL RIPRAP CEMENT SAND AND RIPRAP RUBBLE QUANTITIES SHOWN ON SHEET S007.

ITEM 36:
ITEM COVERS ALL COSTS ASSOCIATED WITH CONFLICT STRUCTURES OR OTHER MEANS THE CONTRACTOR SEES FIT TO KEEP SEWER LINES INTACT AND UNAFFECTED WITH PROPOSED DRAINAGE AND ALL CONSTRUCTION ACTIVITY. ALL WORK TO BE IN ACCORDANCE WITH ECUA AND/OR CORRY STATION REQUIREMENTS.

ITEM 37:
ITEM COVERS ALL COSTS ASSOCIATED WITH ADJUSTING WATER MAIN TO AVOID PROPOSED DRAINAGE. ALL WORK TO BE IN ACCORDANCE WITH ECUA AND/OR CORRY STATION REQUIREMENTS.

PAY ITEMS 632–2–12 THRU 700–3–501:
THESE PAYITEMS ARE DIRECTLY FROM THE MOST CURRENT VERSION OF THE FLORIDA DEPARTMENT BASIS OF ESTIMATES MANUAL.

[illegible]



DO NOT USE THE INFORMATION ON THIS SHEET FOR CONSTRUCTION PURPOSES.
THIS SHEET IS IN THE PLANS FOR DOCUMENTATION AND TO ASSIST CONSTRUCTION
PERSONNEL WITH DRAINAGE CONCERNS.



HDR Engineering, Inc.
25 West Cedar Street, Suite 200
Pensacola, FL 32502-5945
(850) 432-6800
www.hdrinc.com
Certificate of Authorization No. 4213

ISSUE	DATE	DESCRIPTION

PROJECT MANAGER	A. VINSON
DESIGNED BY	J. CLARK
DRAWN BY	J. CLARK
CHECKED BY	J. BURCHFIELD
PROJECT NUMBER	PD 13-14.081

D. Allen Vinson, P.E.

License No. 72543



ESCAMBIA COUNTY
ENGINEERING DEPARTMENT

LAKE CHARLENE AREA
DRAINAGE IMPROVEMENTS

DRAINAGE MAP

0 150 300

11 X 17
SCALE:

1" = 300'

SHEET

3

TRAFFIC DATA

DESIGN SPEED = 25 MPH
POSTED SPEED = 25 MPH
NO COUNTS AVAILABLE

RECONSTRUCTION


2.0" SP-12.5 ASPHALT

6" GRADED AGGREGATE BASE (98%
MODIFIED PROCTOR, LBR 100)

12" TYPE B STABILIZATION (98%
MODIFIED PROCTOR, LBR 40)

NOTES

1. LIMITS OF CONSTRUCTION SHALL BE AT THE R/W FOR THE LEFT SIDE AND FOR THE RIGHT SIDE IT SHALL BE 2 FT TO THE RIGHT OF SURVEY OF BASELINE.

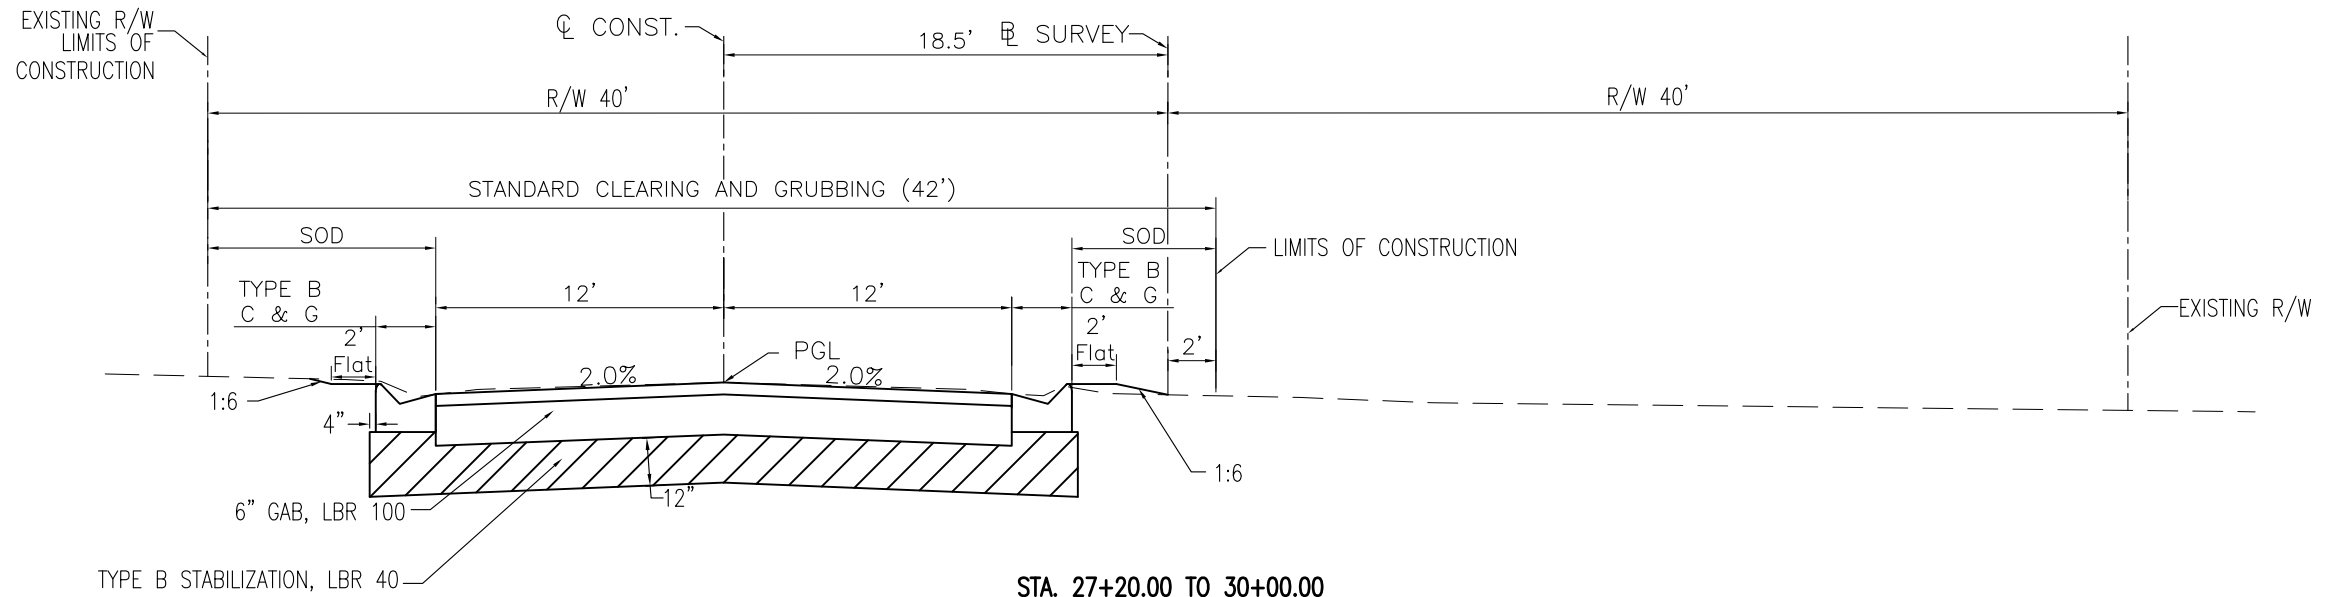

STA. 27+20.00 TO 30+00.00
LAKE JOANNE DR.
TYPICAL SECTION
(NTS)

TRAFFIC DATA

DESIGN SPEED = 30 MPH
POSTED SPEED = 30 MPH
NO COUNTS AVAILABLE

RECONSTRUCTION


2.0" SP-12.5 ASPHALT

6" GRADED AGGREGATE BASE (98%
MODIFIED PROCTOR, LBR 100)

12" TYPE B STABILIZATION (98%
MODIFIED PROCTOR, LBR 40)

NOTES

1. LIMITS OF CONSTRUCTION SHALL BE AT THE R/W.

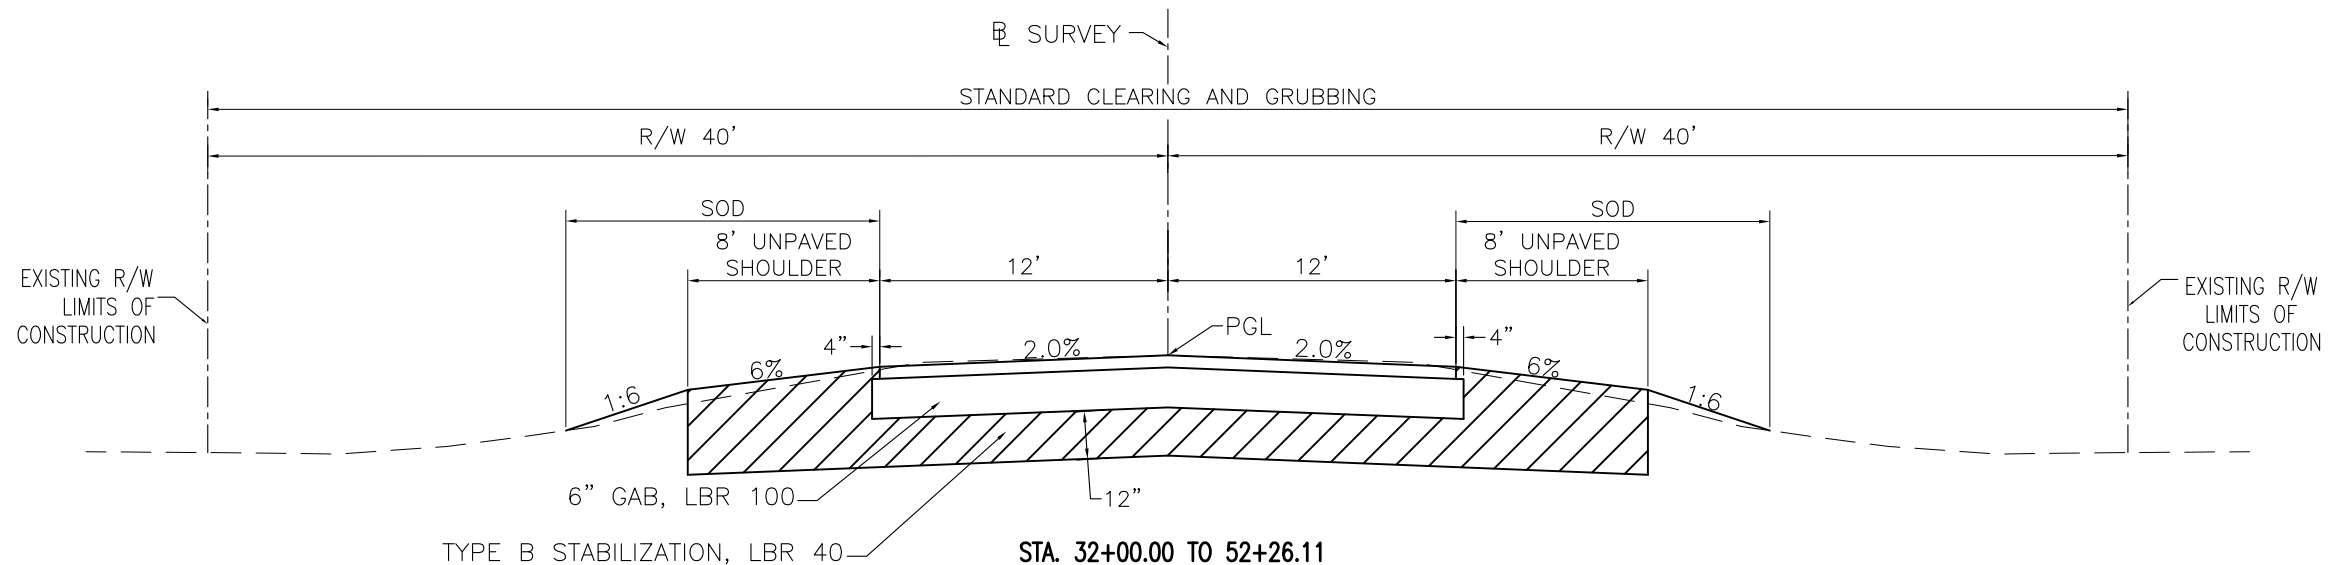

STA. 32+00.00 TO 52+26.11
61st AVE.
TYPICAL SECTION
(NTS)




HDR Engineering, Inc.
25 West Cedar Street, Suite 200
Pensacola, FL 32502-5945
(850) 432-6800
www.hdrinc.com
Certificate of Authorization No. 4213

ISSUE	DATE	DESCRIPTION

PROJECT MANAGER	A. VINSON
DESIGNED BY	J. CLARK
DRAWN BY	J. CLARK
CHECKED BY	J. BURCHFIELD
PROJECT NUMBER	PD 13-14.081

D. Allen Vinson, P.E.

License No. 72543

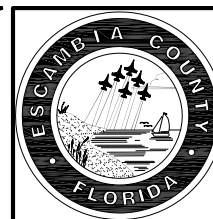

ESCAMBIA COUNTY
ENGINEERING DEPARTMENT
LAKE CHARLENE AREA
DRAINAGE IMPROVEMENTS

TYPICAL SECTIONS



11 X 17
SCALE: NOT TO SCALE


SHEET

4

TRAFFIC DATA
DESIGN SPEED = 25 MPH
POSTED SPEED = 25 MPH
NO COUNTS AVAILABLE

MILLING & RESURFACING
MILL 1" DEPTH RESURFACE
W/ 1" SP-12.5 ASPHALT

NOTES
1. LIMITS OF CONSTRUCTION SHALL BE FROM EDGE OF PAVEMENT TO EDGE OF PAVEMENT UNLESS OTHERWISE DIRECTED.

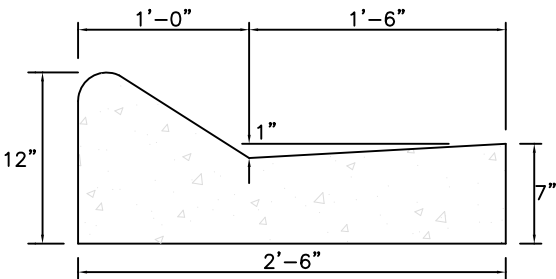

TYPE 'B' CURB & GUTTER
FOR CURB MACHINE
NOT TO SCALE


NOTE:

1. ALL CURB TO HAVE DUMMY JOINT AT 10' ON CENTER. MIN. DEPTH OF JOINT TO BE 2".
2. EXPANSION JOINTS ARE TO BE 60' ON CENTER. TYPICAL FOR ALL CURB.
3. CONCRETE TO BE 3000 PSI.


TYPICAL DRIVEWAY CONNECTION NOTES:

1. ALL MATERIALS AND LABOR FOR INSTALLATION WILL BE THE RESPONSIBILITY OF THE CONTRACTOR.
2. DRIVEWAYS ABUTTING PAVED ROADS SHALL BE 1-1/2" ASPHALT WITH 6" STABILIZED SUBGRADE OR 4" TO 6" CONCRETE WITH 4" STABILIZED SUBGRADE ~ 95% COMPACTION (MODIFIED PROCTOR) WITH LBR 40 BETWEEN EDGE OF ROADWAY AND R/W LINE.
3. DRIVEWAYS ABUTTING A DIRT ROAD SHALL BE MILLED ASPHALT, GRADED AGGREGATE BASE, OR WASHED CONCRETE (4" IN DEPTH) ON THE COUNTY MAINTAINED PORTION OF DRIVEWAY.
4. IF NECESSARY, REFER TO F.D.O.T. INDEX DETAILS.
5. RADIUS OR FLARE IS ACCEPTABLE FOR NON CURB AND GUTTER CONNECTIONS ONLY.

1. ALL CURB TO HAVE DUMMY JOINT AT 10' ON CENTER.

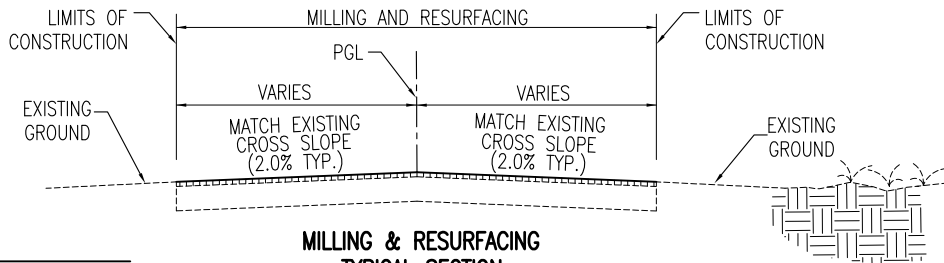

MILLING & RESURFACING
(NTS)
LAKE JOANNE DR.

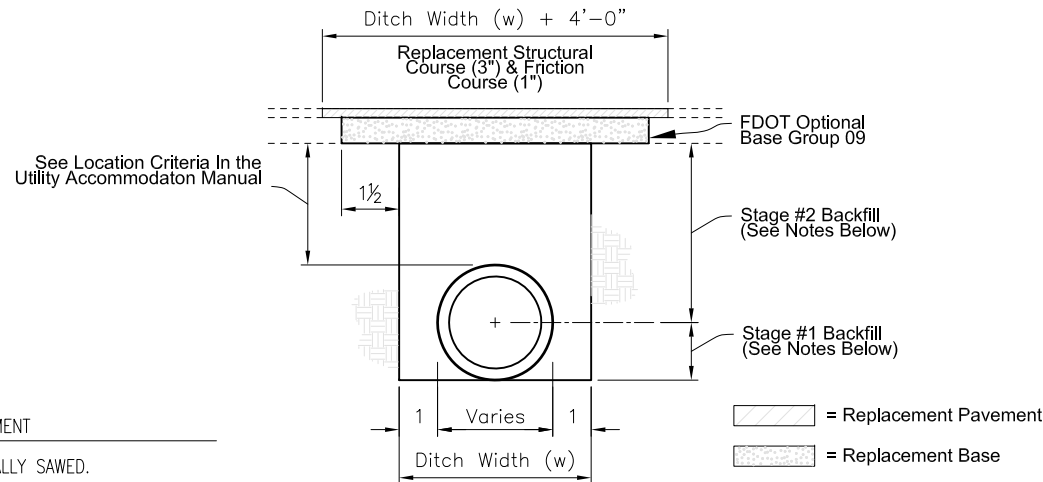

NOTES:

PAVEMENT REMOVAL AND REPLACEMENT

1. PAVEMENT SHALL BE MECHANICALLY SAWED.
2. THE REPLACEMENT ASPHALT SHALL MATCH THE EXISTING STRUCTURAL AND FRICTION COURSES FOR TYPE AND THICKNESS IN ACCORDANCE WITH CURRENT FDOT ASPHALT MIX SPECIFICATIONS.
3. THE NEW BASE MATERIALS SHALL BE EITHER OF THE SAME TYPE AND COMPOSITION AS THE MATERIALS REMOVED OR OF EQUAL OR GREATER STRUCTURAL ADEQUACY (SEE FDOT PAVEMENT DESIGN MANUAL).

BACKFILL OPTION

1. COMPACTED AND STABILIZED FILL
 - A. BACKFILL MATERIAL SHALL BE PLACED IN ACCORDANCE WITH SECTION 125 OF THE STANDARD SPECIFICATIONS.
 - B. IN STAGE #1, CONSTRUCT COMPACTED FILL BENEATH THE HAUNCHES OF THE PIPE, USING MECHANICAL TAMPS SUITABLE FOR THIS PURPOSE. THIS COMPACTION APPLIES TO THE MATERIAL PLACED BENEATH THE HAUNCHES OF THE PIPE AND ABOVE ANY BEDDING.
 - C. IN STAGE #2, CONSTRUCT COMPACTED FILL ALONG THE SIDES OF THE PIPE AND UP TO THE BOTTOM OF THE BASE, WITH THE UPPER 12" RECEIVING TYPE B STABILIZATION. IN LIEU OF TYPE B STABILIZATION, THE CONTRACTOR MAY CONSTRUCT USING OPTIONAL BASE GROUP 3.
2. FLOWABLE FILL
 - A. IF COMPACTION CAN NOT BE ACHIEVED THROUGH NORMAL MECHANICAL METHODS THEN FLOWABLE FILL MAY BE USED.
 - B. FLOWABLE FILL IS TO BE PLACED IN ACCORDANCE WITH SECTION 121 OF THE SPECIFICATIONS, AS APPROVED BY THE ENGINEER.
 - C. DO NOT ALLOW THE UTILITY BEING INSTALLED TO FLOAT. IF A METHOD IS PROVIDED TO PREVENT FLOTATION FROM OCCURRING, STAGES #1 AND #2 CAN BE COMBINED, IF APPROVED BY THE ENGINEER.
 - D. IN STAGE #1, PLACE FLOWABLE FILL MIDWAY UP ON BOTH SIDES OF THE UTILITY. ALLOW TO HARDEN BEFORE PLACING STAGE #2.
 - E. IN STAGE #2, PLACE FLOWABLE FILL TO THE BOTTOM OF THE EXISTING BASE COURSE.

GENERAL NOTES

1. THE DETAILS PROVIDED IN THIS STANDARD INDEX APPLY TO CASES IN WHICH JACK AND BORE OR DIRECTIONAL BORING METHODS ARE NOT REQUIRED BY THE ENGINEER.
2. FLOWABLE FILL SHALL NOT BE PLACED DIRECTLY OVER LOOSE, OR HIGH PLASTIC, OR MUCK MATERIAL (SEE INDEX 505) WHICH WILL CAUSE SETTLEMENT DUE TO FILL WEIGHT. WHERE HIGHLY COMPRESSIBLE MATERIAL EXISTS, THE AMOUNT, SHAPE AND DEPTH OF FLOWABLE FILL MUST BE ENGINEERED TO PREVENT PAVEMENT SETTLEMENT.
3. THESE DETAILS DO NOT APPLY TO UTILITY CUTS LONGITUDINAL TO THE CENTERLINE OF THE ROADWAY WHICH MAY REQUIRE THE ADDITIONAL USE OF GEOTEXTILES, SPECIAL BEDDING AND BACKFILL, OR OTHER SPECIAL REQUIREMENTS.
4. METHOD OF CONSTRUCTION MUST BE APPROVED BY THE ENGINEER.
5. SOME PIPE MAY REQUIRE SPECIAL GRANULAR BACKFILL UP TO 6" ABOVE TOP OF PIPE. GEOTEXTILES MAY BE REQUIRED TO ENCAPSULATE THE SPECIAL GRANULAR MATERIAL.
6. WHERE ASPHALT CONCRETE OVERLAYS EXIST OVER FULL SLAB CONCRETE PAVEMENT, THE REPLACEMENT PAVEMENT SHALL HAVE AN OVERLAY CONSTRUCTED OVER THE REPLACEMENT SLAB. THE OVERLAY SHALL MATCH THE EXISTING ASPHALT PAVEMENT THICKNESS. THE REPLACEMENT FRICTION COURSE SHALL MATCH THE EXISTING FRICTION COURSE, EXCEPT STRUCTURAL COURSE MAY BE USED IN LIEU OF DENSE GRADED FRICTION COURSE.
7. ALL SHOULDER PAVEMENT, CURB, CURB AND GUTTER, AND THEIR SUBSTRUCTURE DISTURBED BY UTILITY TRENCH CUT CONSTRUCTION SHALL BE RESTORED IN KIND.
8. THE USE OF FLOWABLE FILL TO REDUCE THE TIME TRAFFIC IS TAKEN OFF A FACILITY IS ACCEPTABLE BUT MUST HAVE PRIOR APPROVAL BY THE ENGINEER. FLOWABLE FILL USE IS ALLOWED ONLY WHEN PROPERLY ENGINEERED FOR PAVEMENT CROSSINGS, WHETHER STRAIGHT OR DIAGONAL, AND SHALL NOT BE INSTALLED FOR SIGNIFICANT DEPTHS OR LENGTHS. THE MAXIMUM LENGTH SHALL BE FIFTY (50) FEET AND A MAXIMUM DEPTH OF SIX (6) FEET UNLESS SUPPORTED BY AN ENGINEERING DOCUMENT PREPARED BY A REGISTERED PROFESSIONAL ENGINEER THAT SPECIALIZES IN SOILS ENGINEERING. THE ENGINEERING DOCUMENT SHALL ADDRESS THE EVALUATION OF LOCAL GROUNDWATER FLOW INTERRUPTION AND SETTLEMENT POTENTIAL.
9. EXCAVATABLE FLOWABLE FILL IS TO BE USED WHEN THE FLOWABLE FILL OPTION IS SELECTED.

TRENCH CUTS AND RESTORATIONS ACROSS ROADWAYS PER FDOT INDEX 307



ISSUE	DATE	DESCRIPTION

PROJECT MANAGER	A. VINSON
DESIGNED BY	J. CLARK
DRAWN BY	J. CLARK
CHECKED BY	J. BURCHFIELD
PROJECT NUMBER	PD 13-14.081

D. Allen Vinson, P.E.

License No. 72543



ESCAMBIA COUNTY
ENGINEERING DEPARTMENT
LAKE CHARLENE AREA
DRAINAGE IMPROVEMENTS


TYPICAL SECTION
DETAILS



11 X 17
SCALE: NOT TO SCALE

SHEET

5

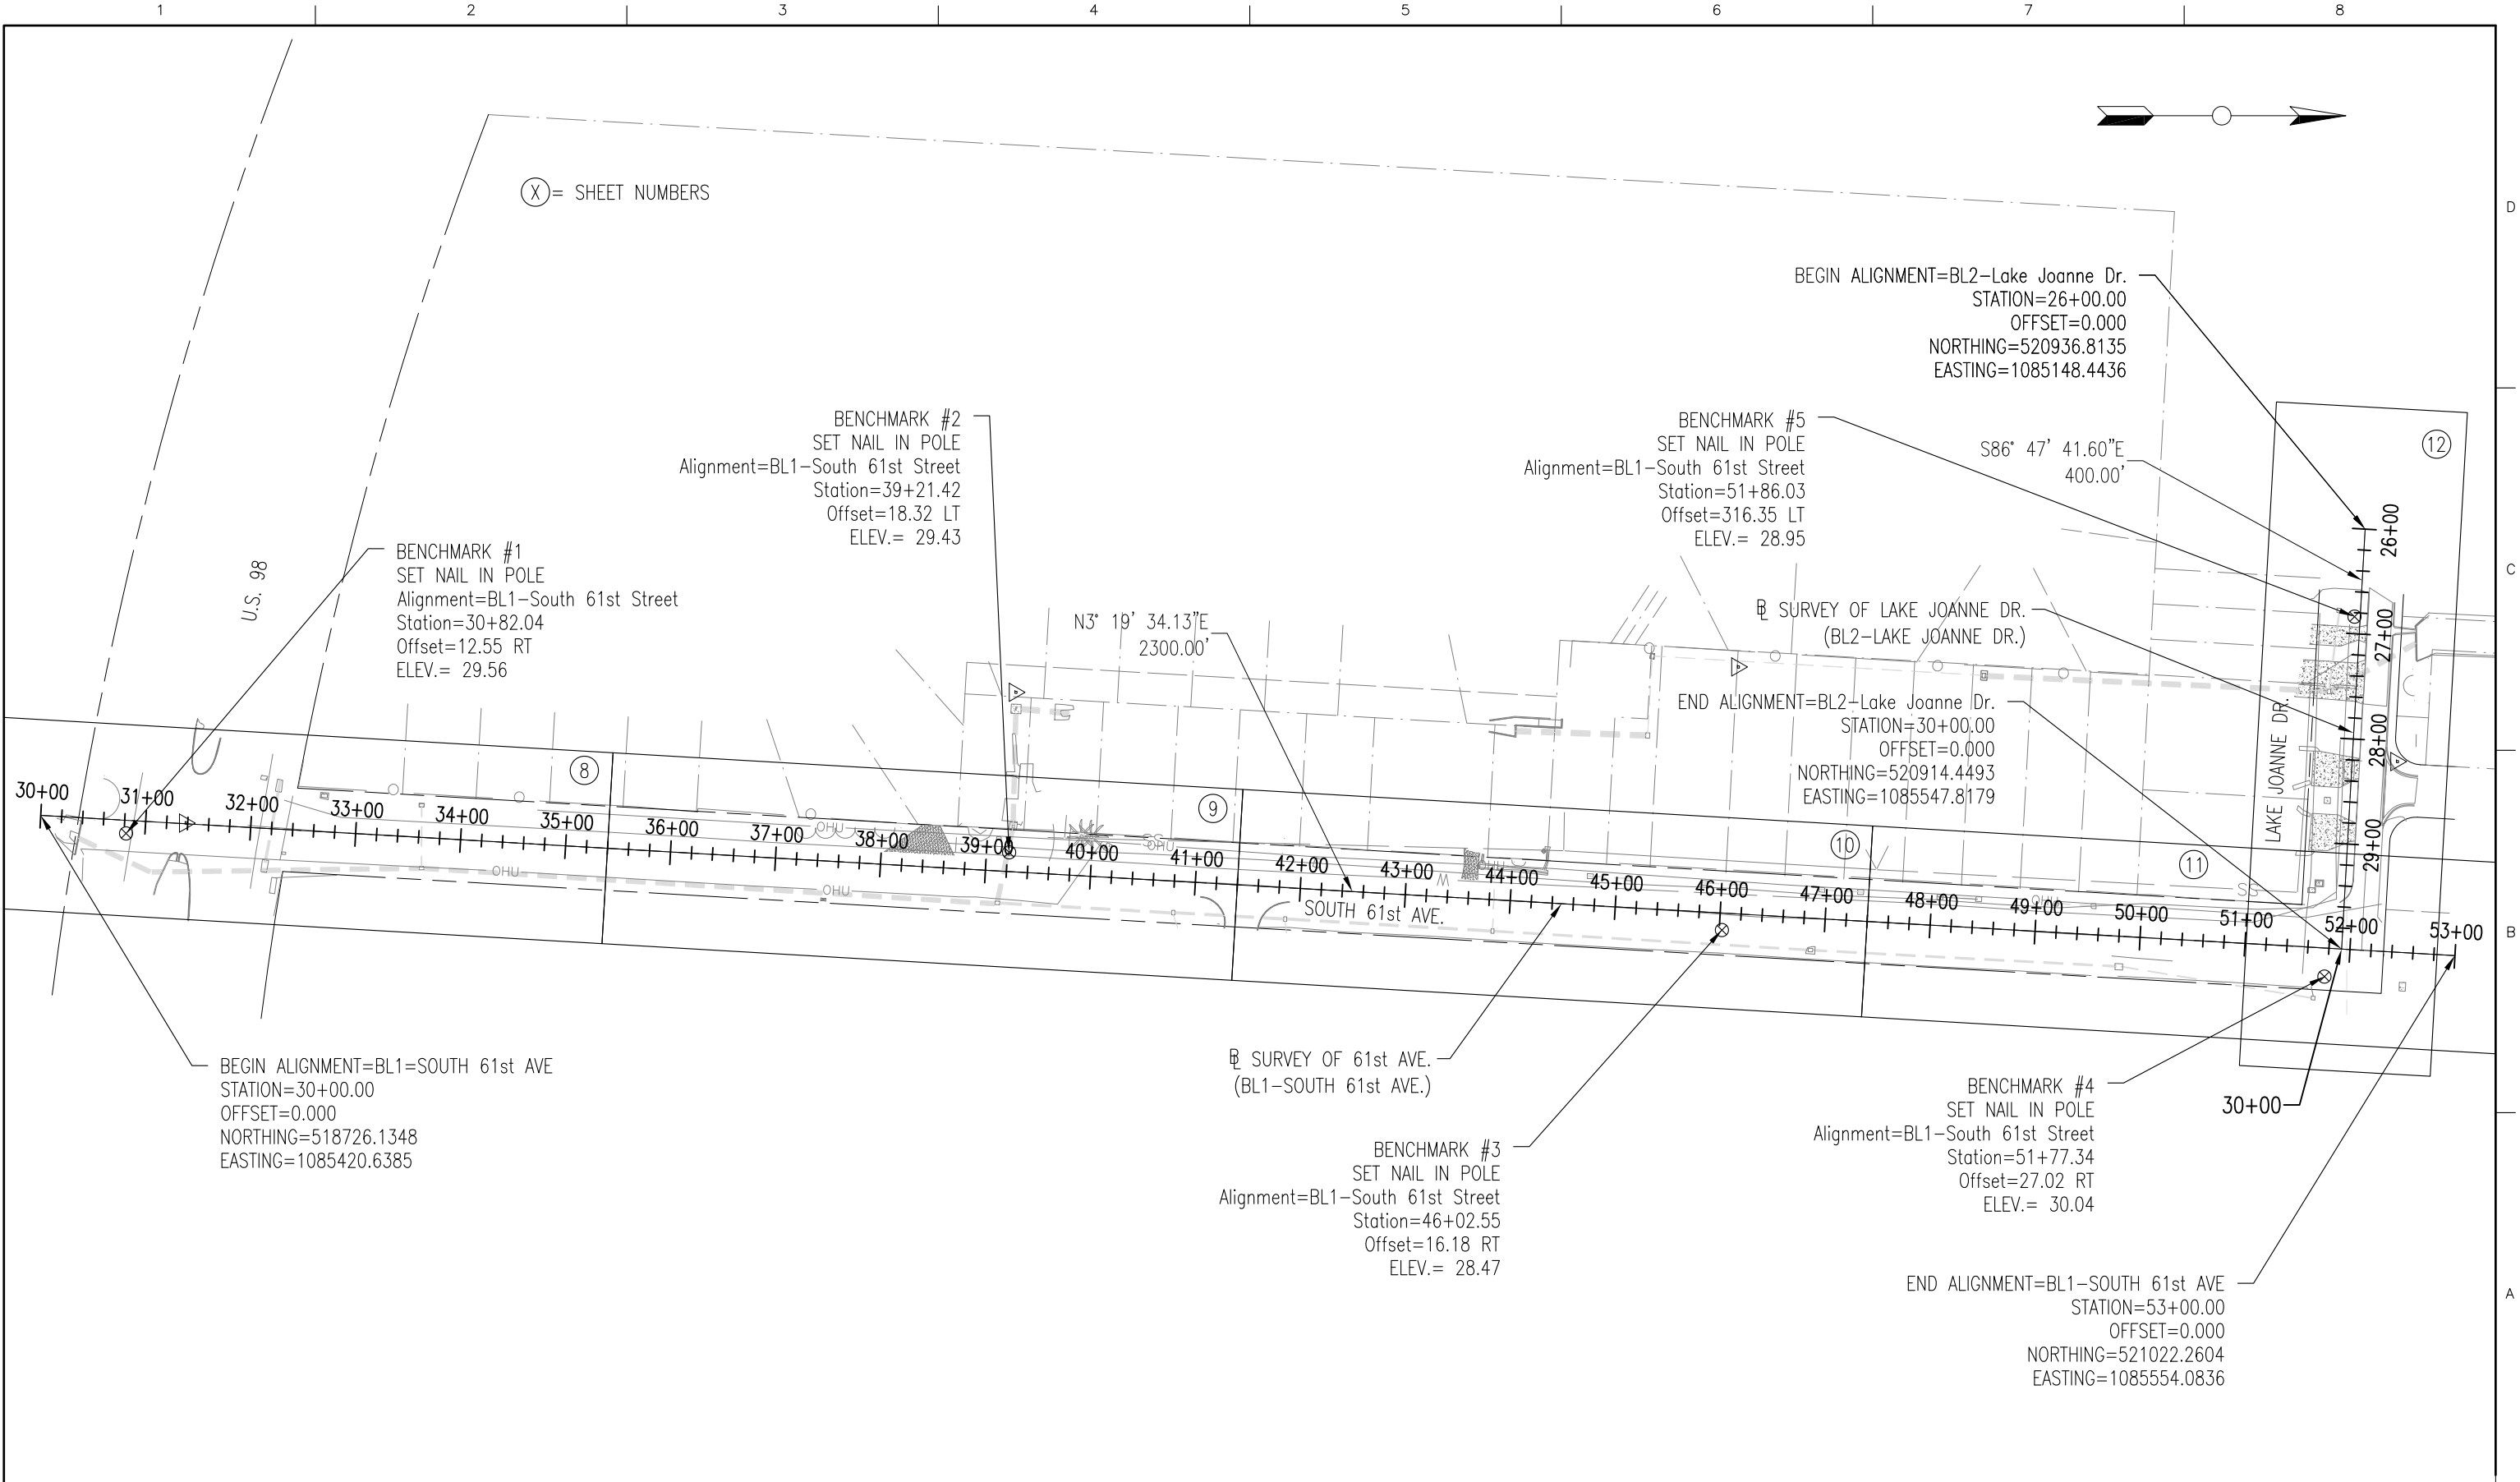

HDR
HDR Engineering, Inc.
25 West Cedar Street, Suite 200
Pensacola, FL 32502-5945
(850) 432-6800
www.hdrinc.com
Certificate of Authorization No. 4213

ISSUE	DATE	DESCRIPTION

PROJECT MANAGER	A. VINSON
DESIGNED BY	J. CLARK
DRAWN BY	J. CLARK
CHECKED BY	J. BURCHFIELD
PROJECT NUMBER	PD 13-14.081


D. Allen Vinson, P.E.
License No. 72543

ESCAMBIA COUNTY
ENGINEERING DEPARTMENT
LAKE CHARLENE AREA
DRAINAGE IMPROVEMENTS


PROJECT LAYOUT

0 75 150
11 X 17
SCALE: 1" = 150'

SHEET
6

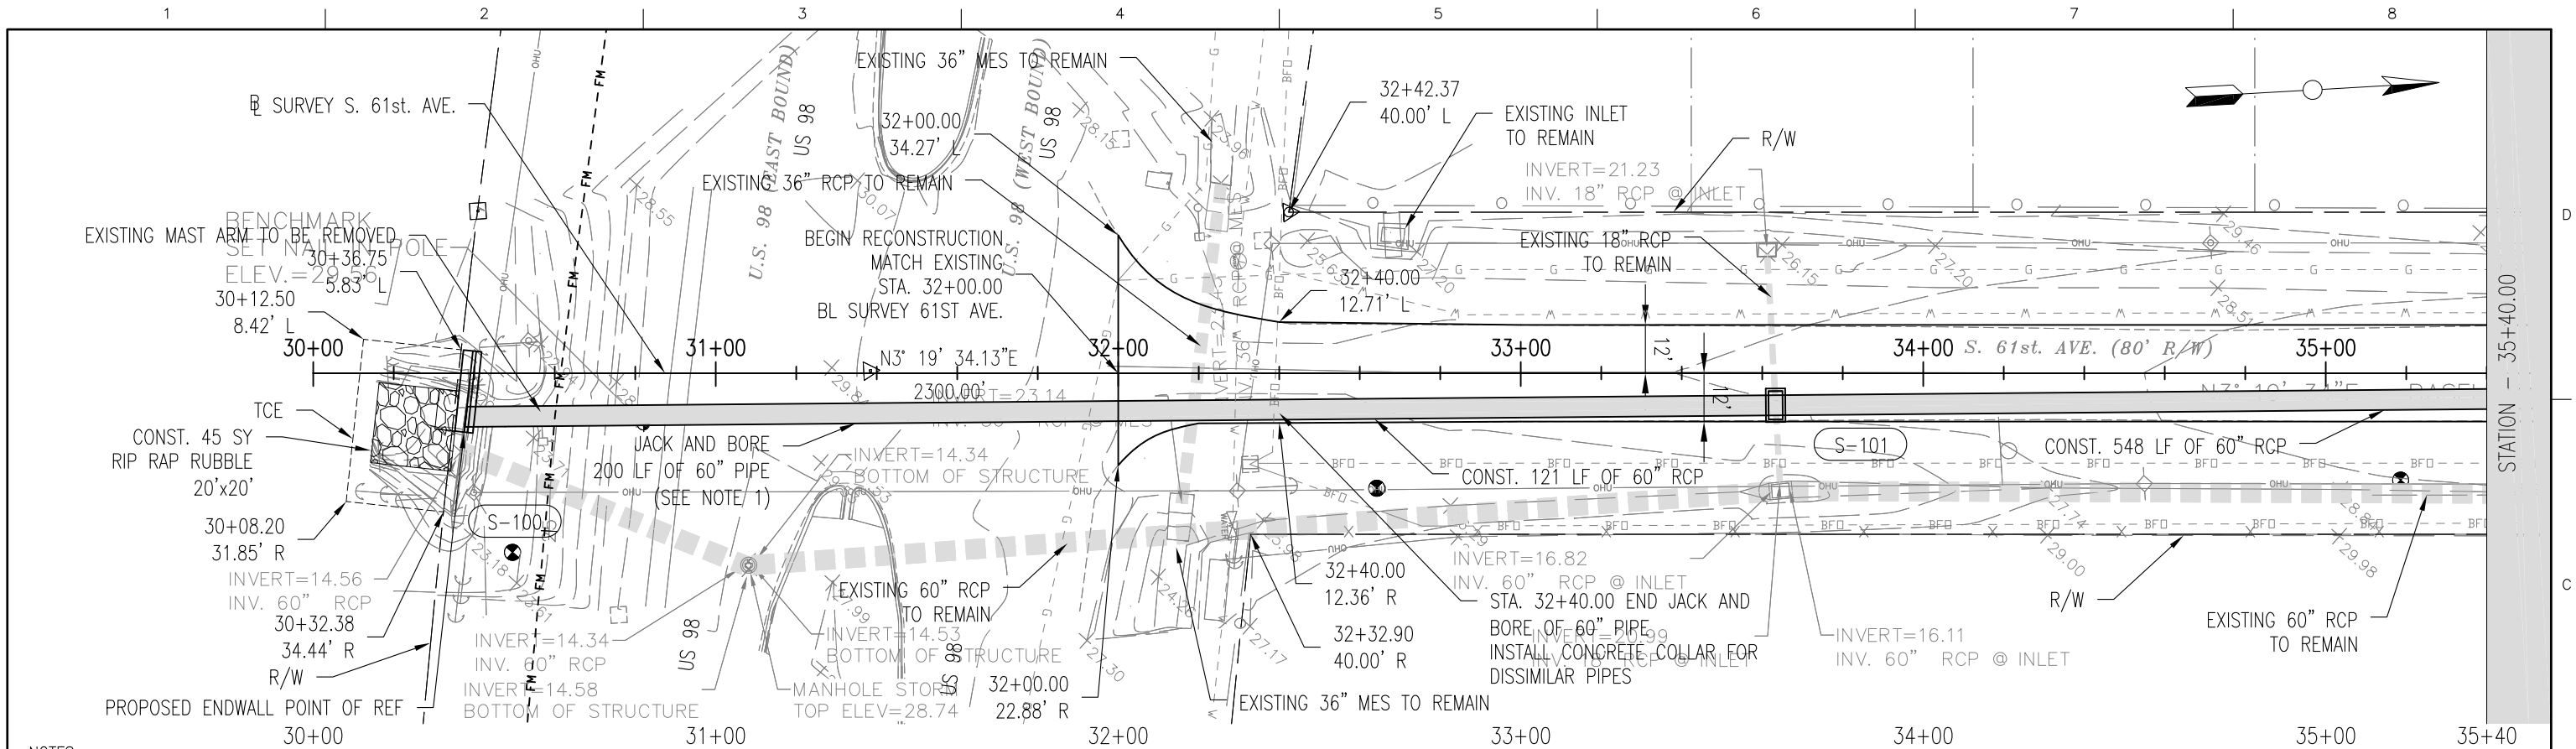

NOTES:
 1. FOR CORROSION PURPOSES, STEEL CASING MUST HAVE A MINIMUM WALL THICKNESS OF 0.05 INCHES TO MEET THE 100 YEAR SERVICE LIFE. THE CONTRACTOR IS RESPONSIBLE FOR DETERMINING THE WALL THICKNESS REQUIRED FOR THE JACK & BORE PIPE TO MEET FDOT SPEC 556.

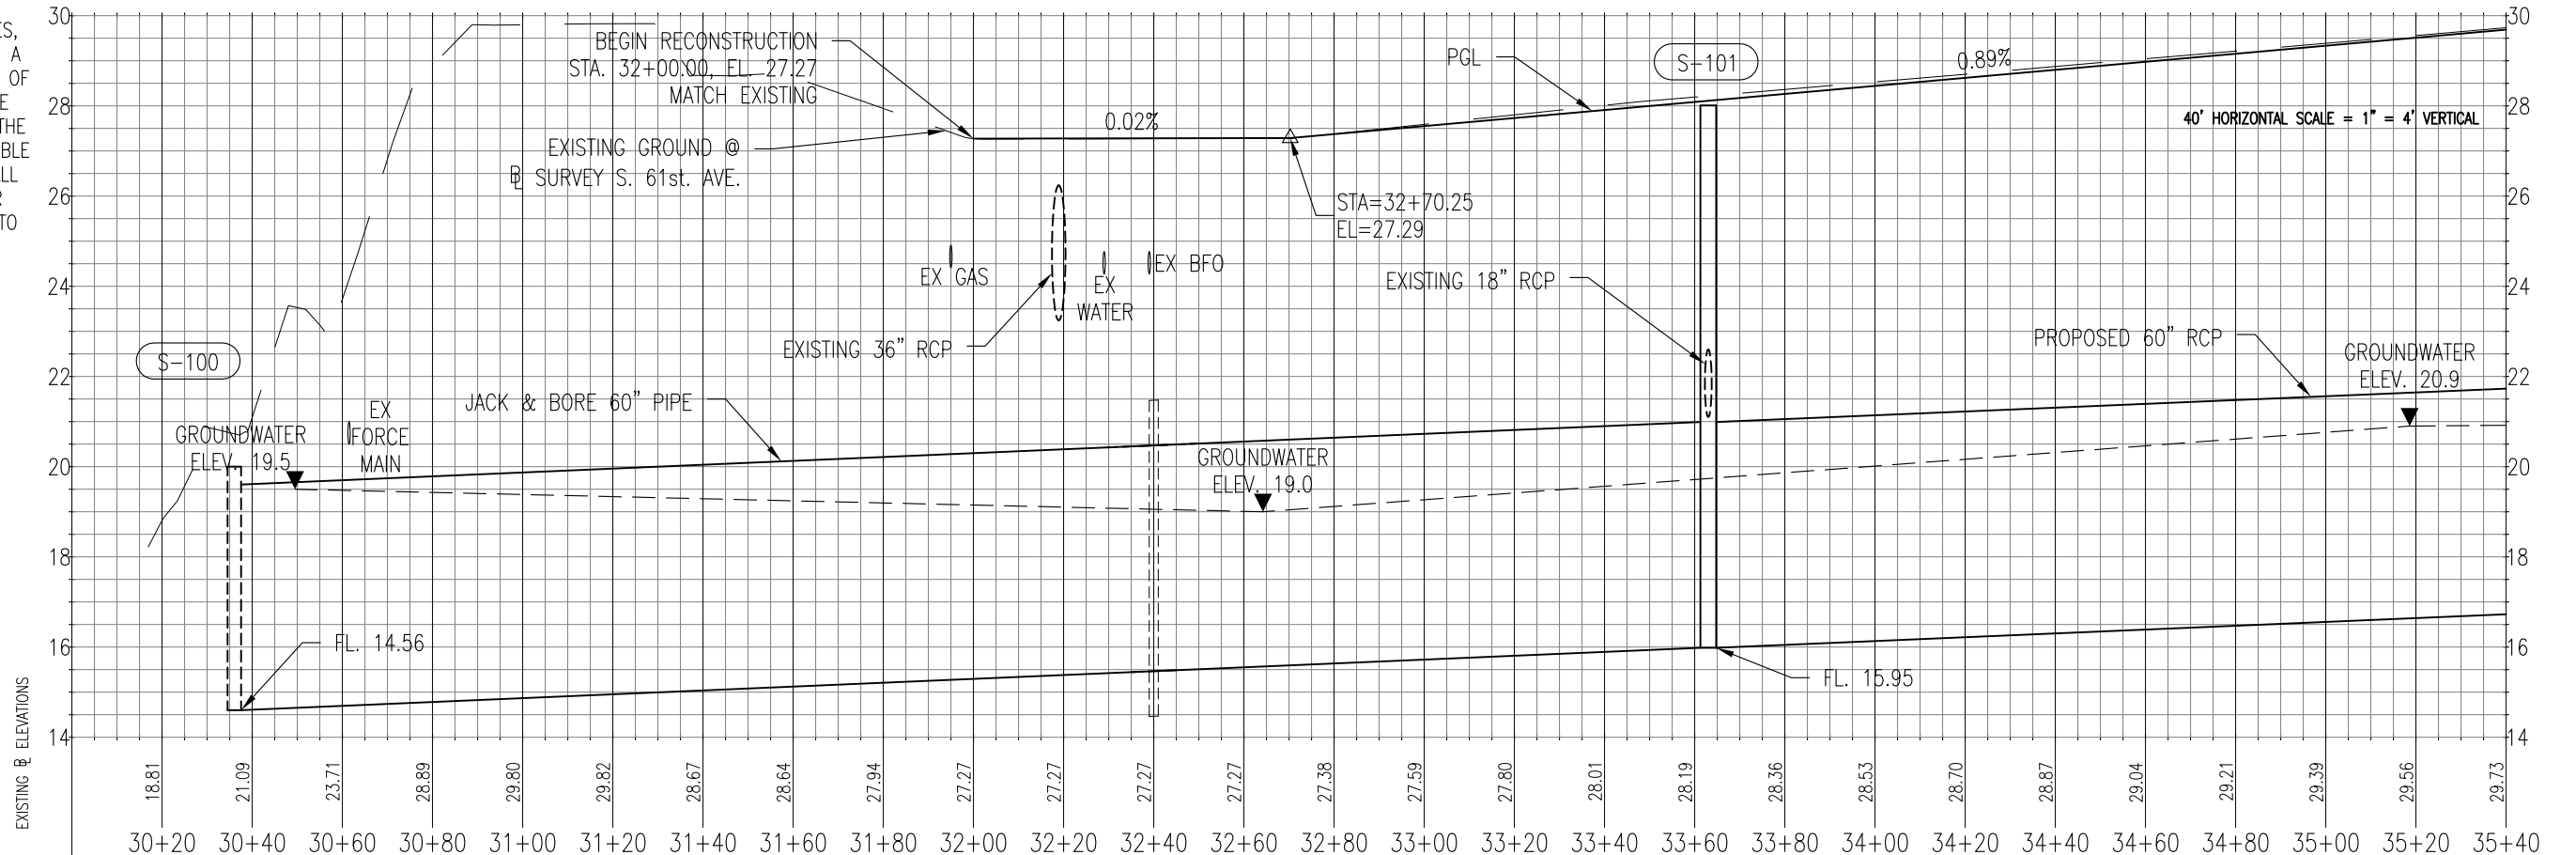

HDR
 HDR Engineering, Inc.
 25 West Cedar Street, Suite 200
 Pensacola, FL 32502-5945
 (850) 432-6800
 www.hdrinc.com
 Certificate of Authorization No. 4213

ISSUE	DATE	DESCRIPTION



PROJECT MANAGER	A. VINSON
DESIGNED BY	A. VINSON
DRAWN BY	J. CLARK
CHECKED BY	A. VINSON
PROJECT NUMBER	13-14.081

D. Allen Vinson, P.E.
 License No. 72543

ESCAMBIA COUNTY
 ENGINEERING DEPARTMENT
 LAKE CHARLENE
 DRAINAGE IMPROVEMENTS

PLAN & PROFILE
S. 61 st. AVE.
STA. 30+00.00 - 35+40.00

0 20 40
 11 X 17
 SCALE: 1" = 40'
 SHEET **8**

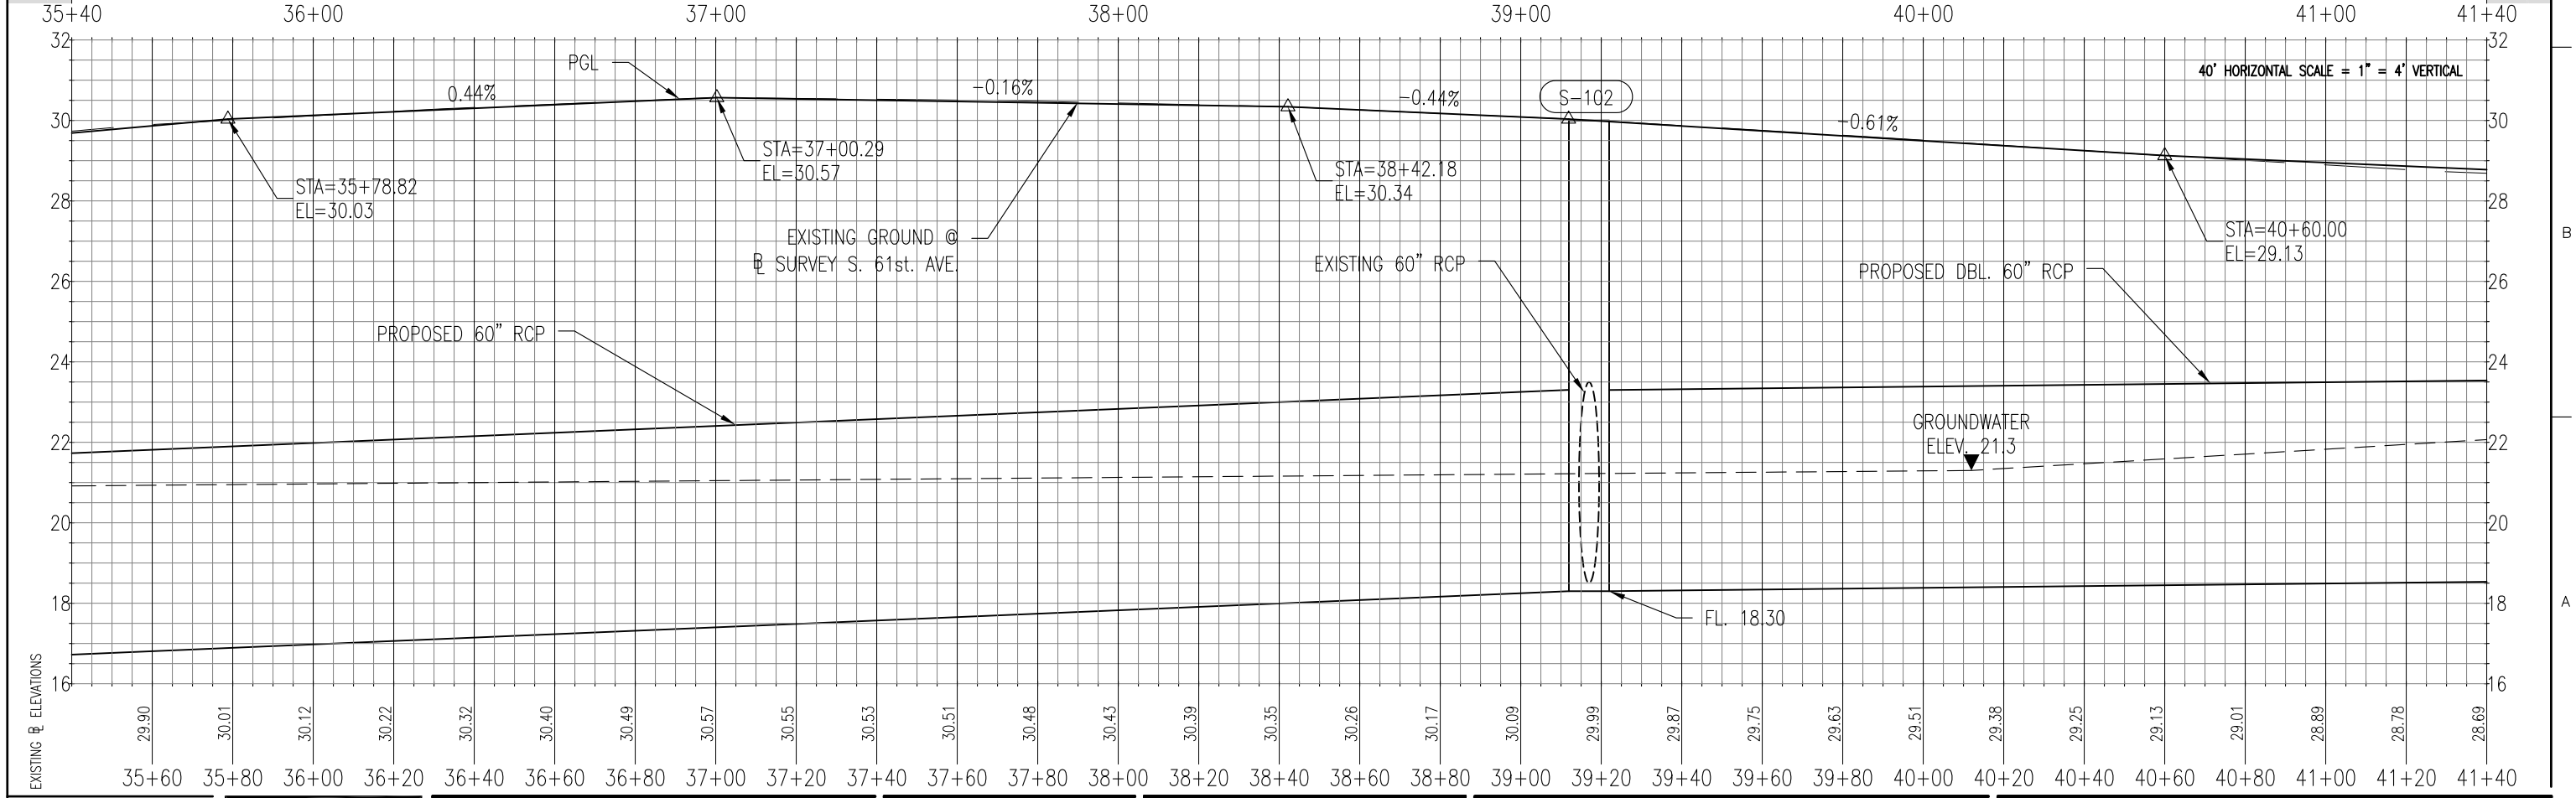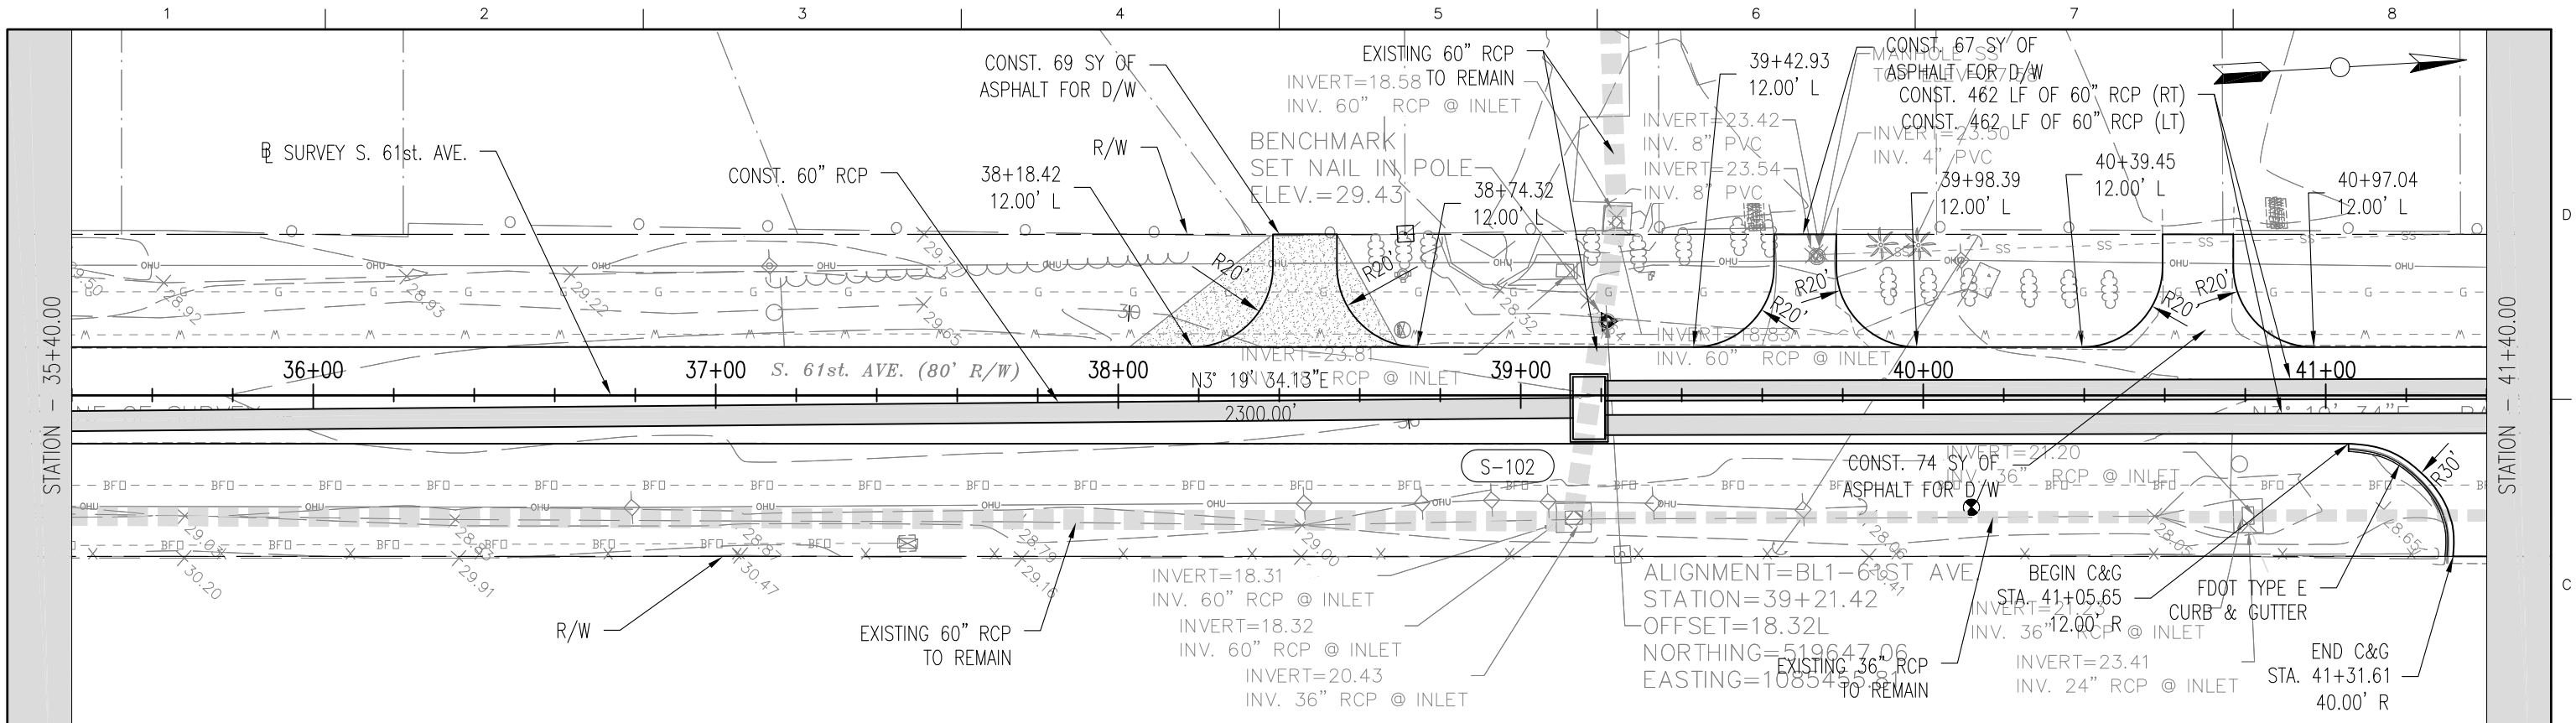

HDR
HDR Engineering, Inc.
25 West Cedar Street, Suite 200
Pensacola, FL 32502-5945
(850) 432-6800
www.hdrinc.com
Certificate of Authorization No. 4213

ISSUE	DATE	DESCRIPTION



PROJECT MANAGER	A. VINSON
DESIGNED BY	A. VINSON
DRAWN BY	J. CLARK
CHECKED BY	A. VINSON
PROJECT NUMBER	13-14.081

D. Allen Vinson, P.E.
License No. 72543

ESCAMBIA COUNTY
ENGINEERING DEPARTMENT
LAKE CHARLENE
DRAINAGE IMPROVEMENTS

PLAN & PROFILE
S. 61 st. AVE.
STA. 35+40.00 - 41+40.00

0 20 40
11 X 17
SCALE: 1" = 40'
SHEET **9**

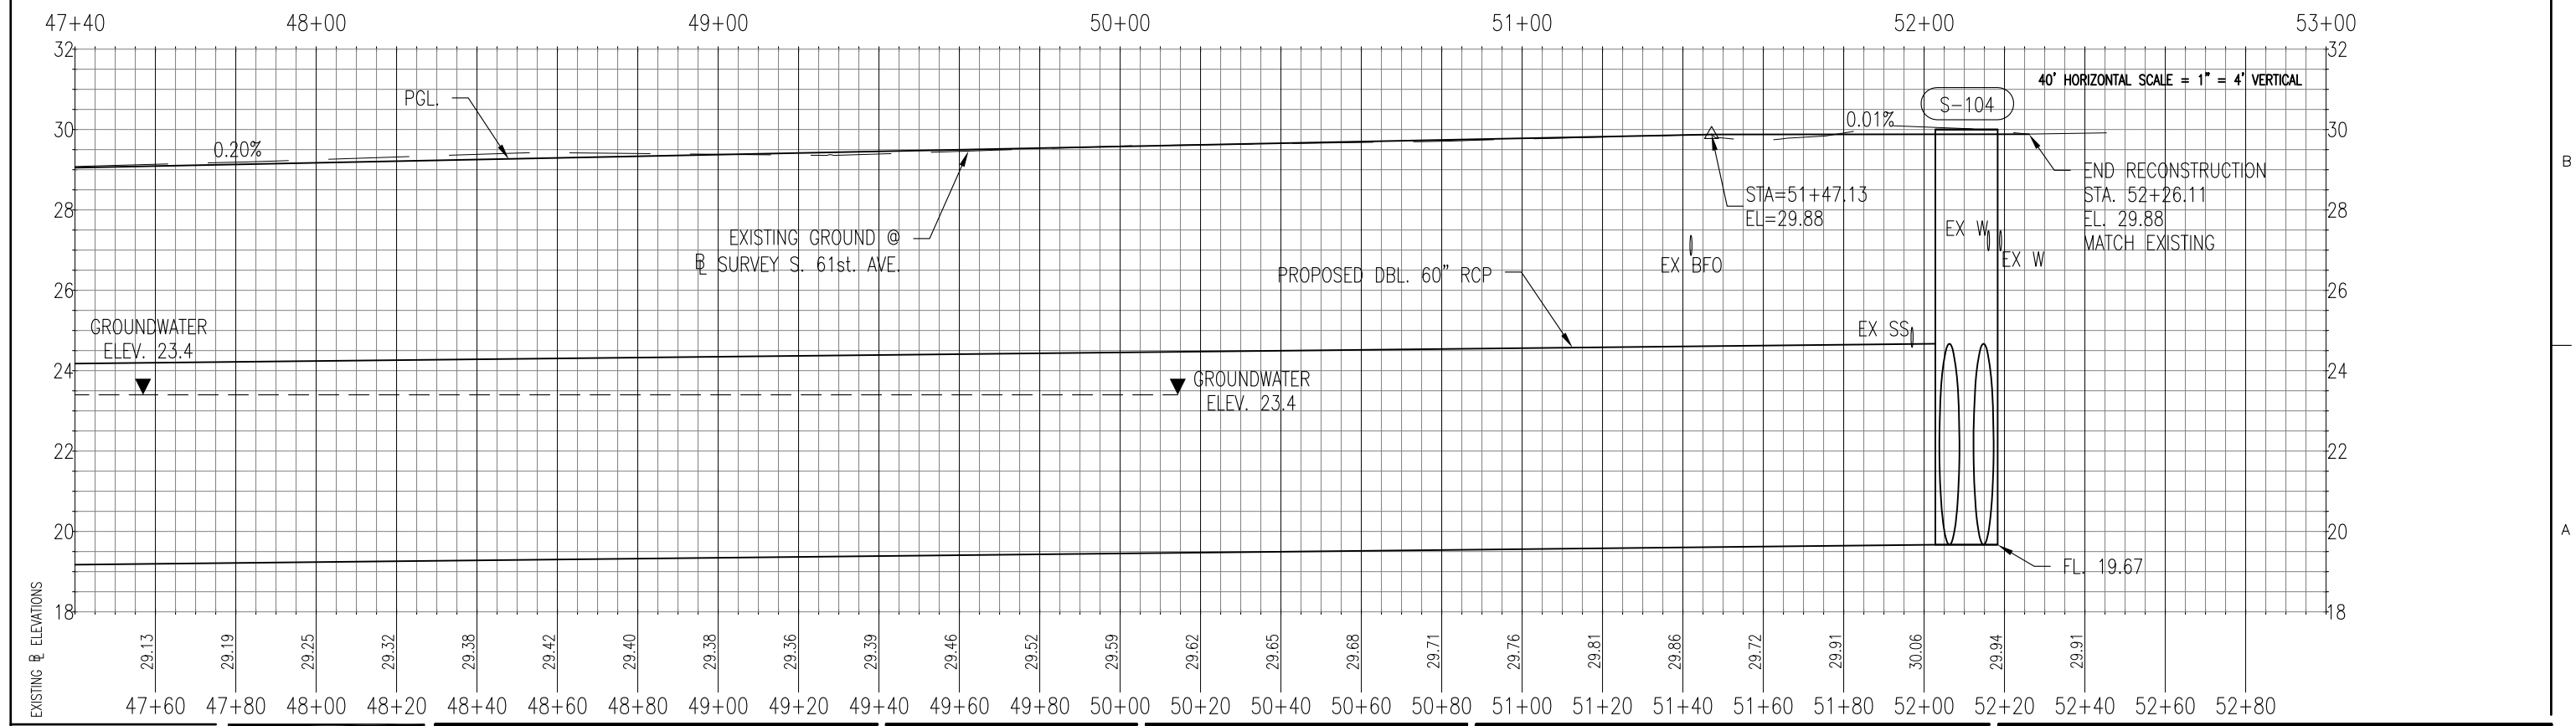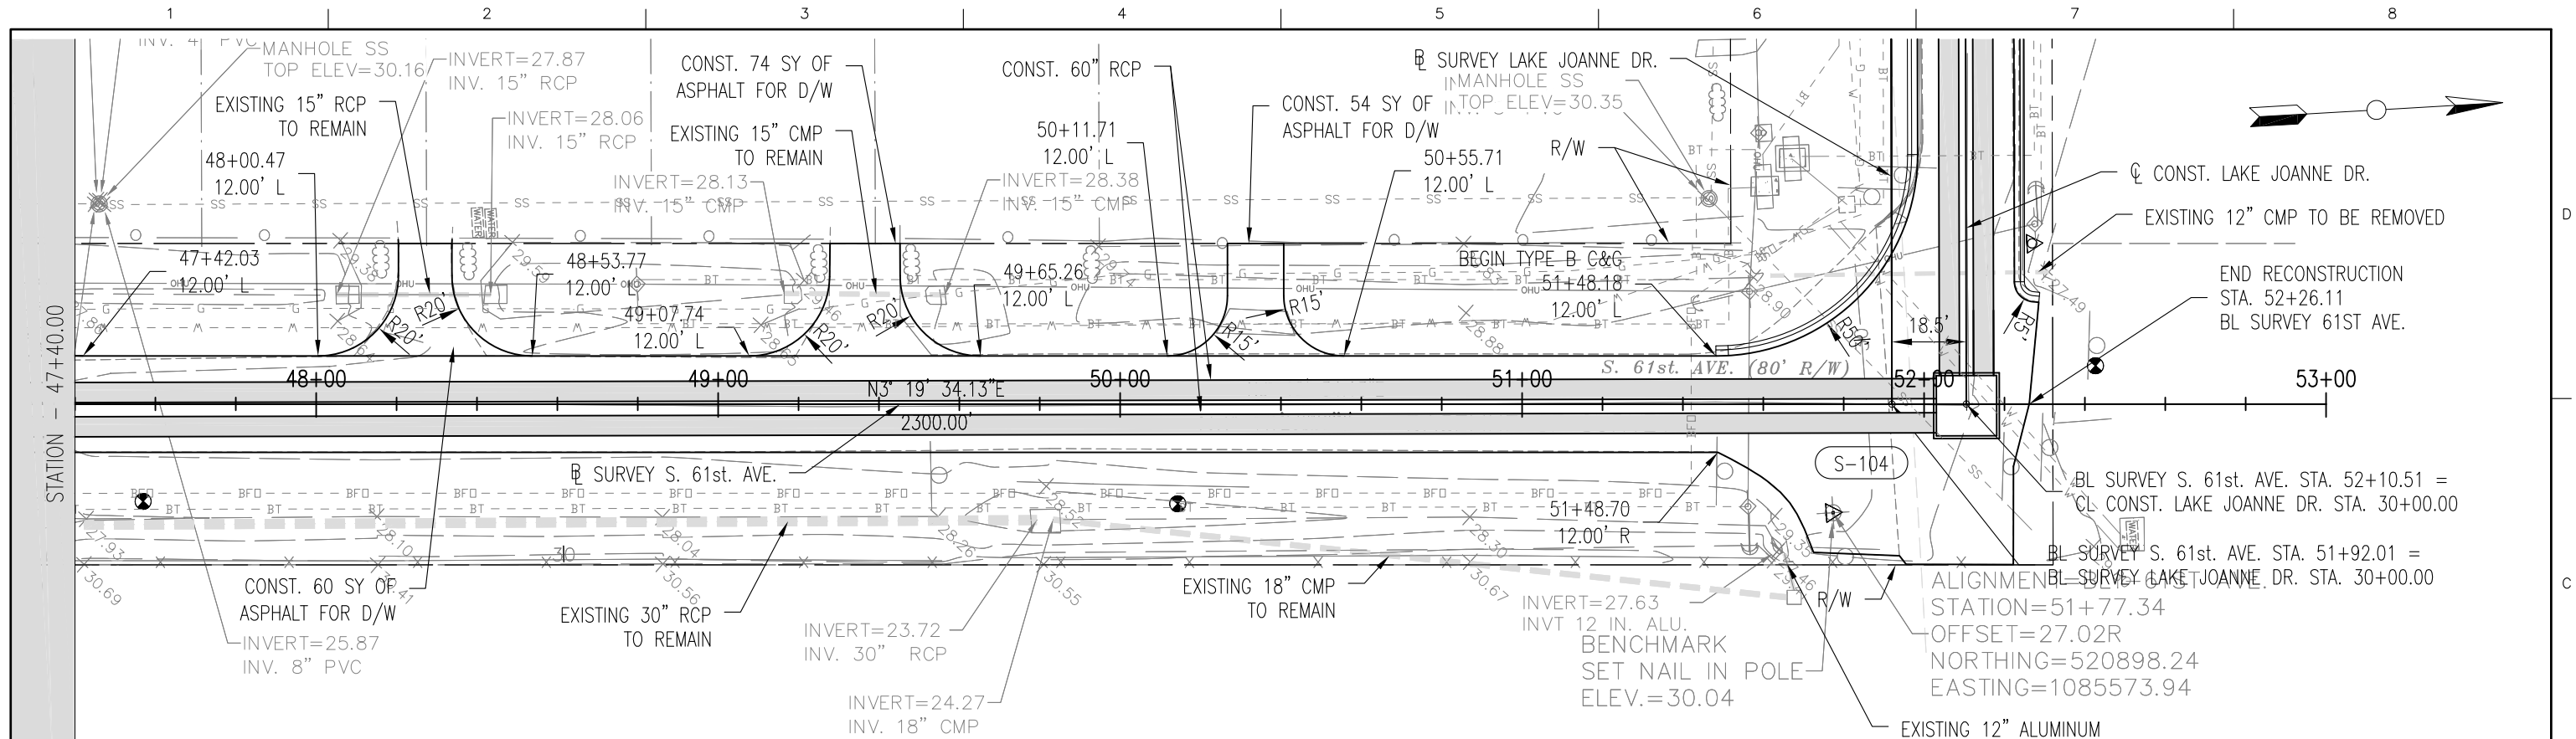

HDR
HDR Engineering, Inc.
25 West Cedar Street, Suite 200
Pensacola, FL 32502-5945
(850) 432-6800
www.hdrinc.com
Certificate of Authorization No. 4213

ISSUE	DATE	DESCRIPTION

PROJECT MANAGER	A. VINSON
DESIGNED BY	A. VINSON
DRAWN BY	J. CLARK
CHECKED BY	A. VINSON
PROJECT NUMBER	13-14.081

D. Allen Vinson, P.E.
License No. 72543




ESCAMBIA COUNTY
ENGINEERING DEPARTMENT
LAKE CHARLENE
DRAINAGE IMPROVEMENTS

PLAN & PROFILE
S. 61 st. AVE.
STA. 47+40.00 - 53+00.00

0 20 40
11 X 17 SCALE: 1" = 40'

SHEET **11**

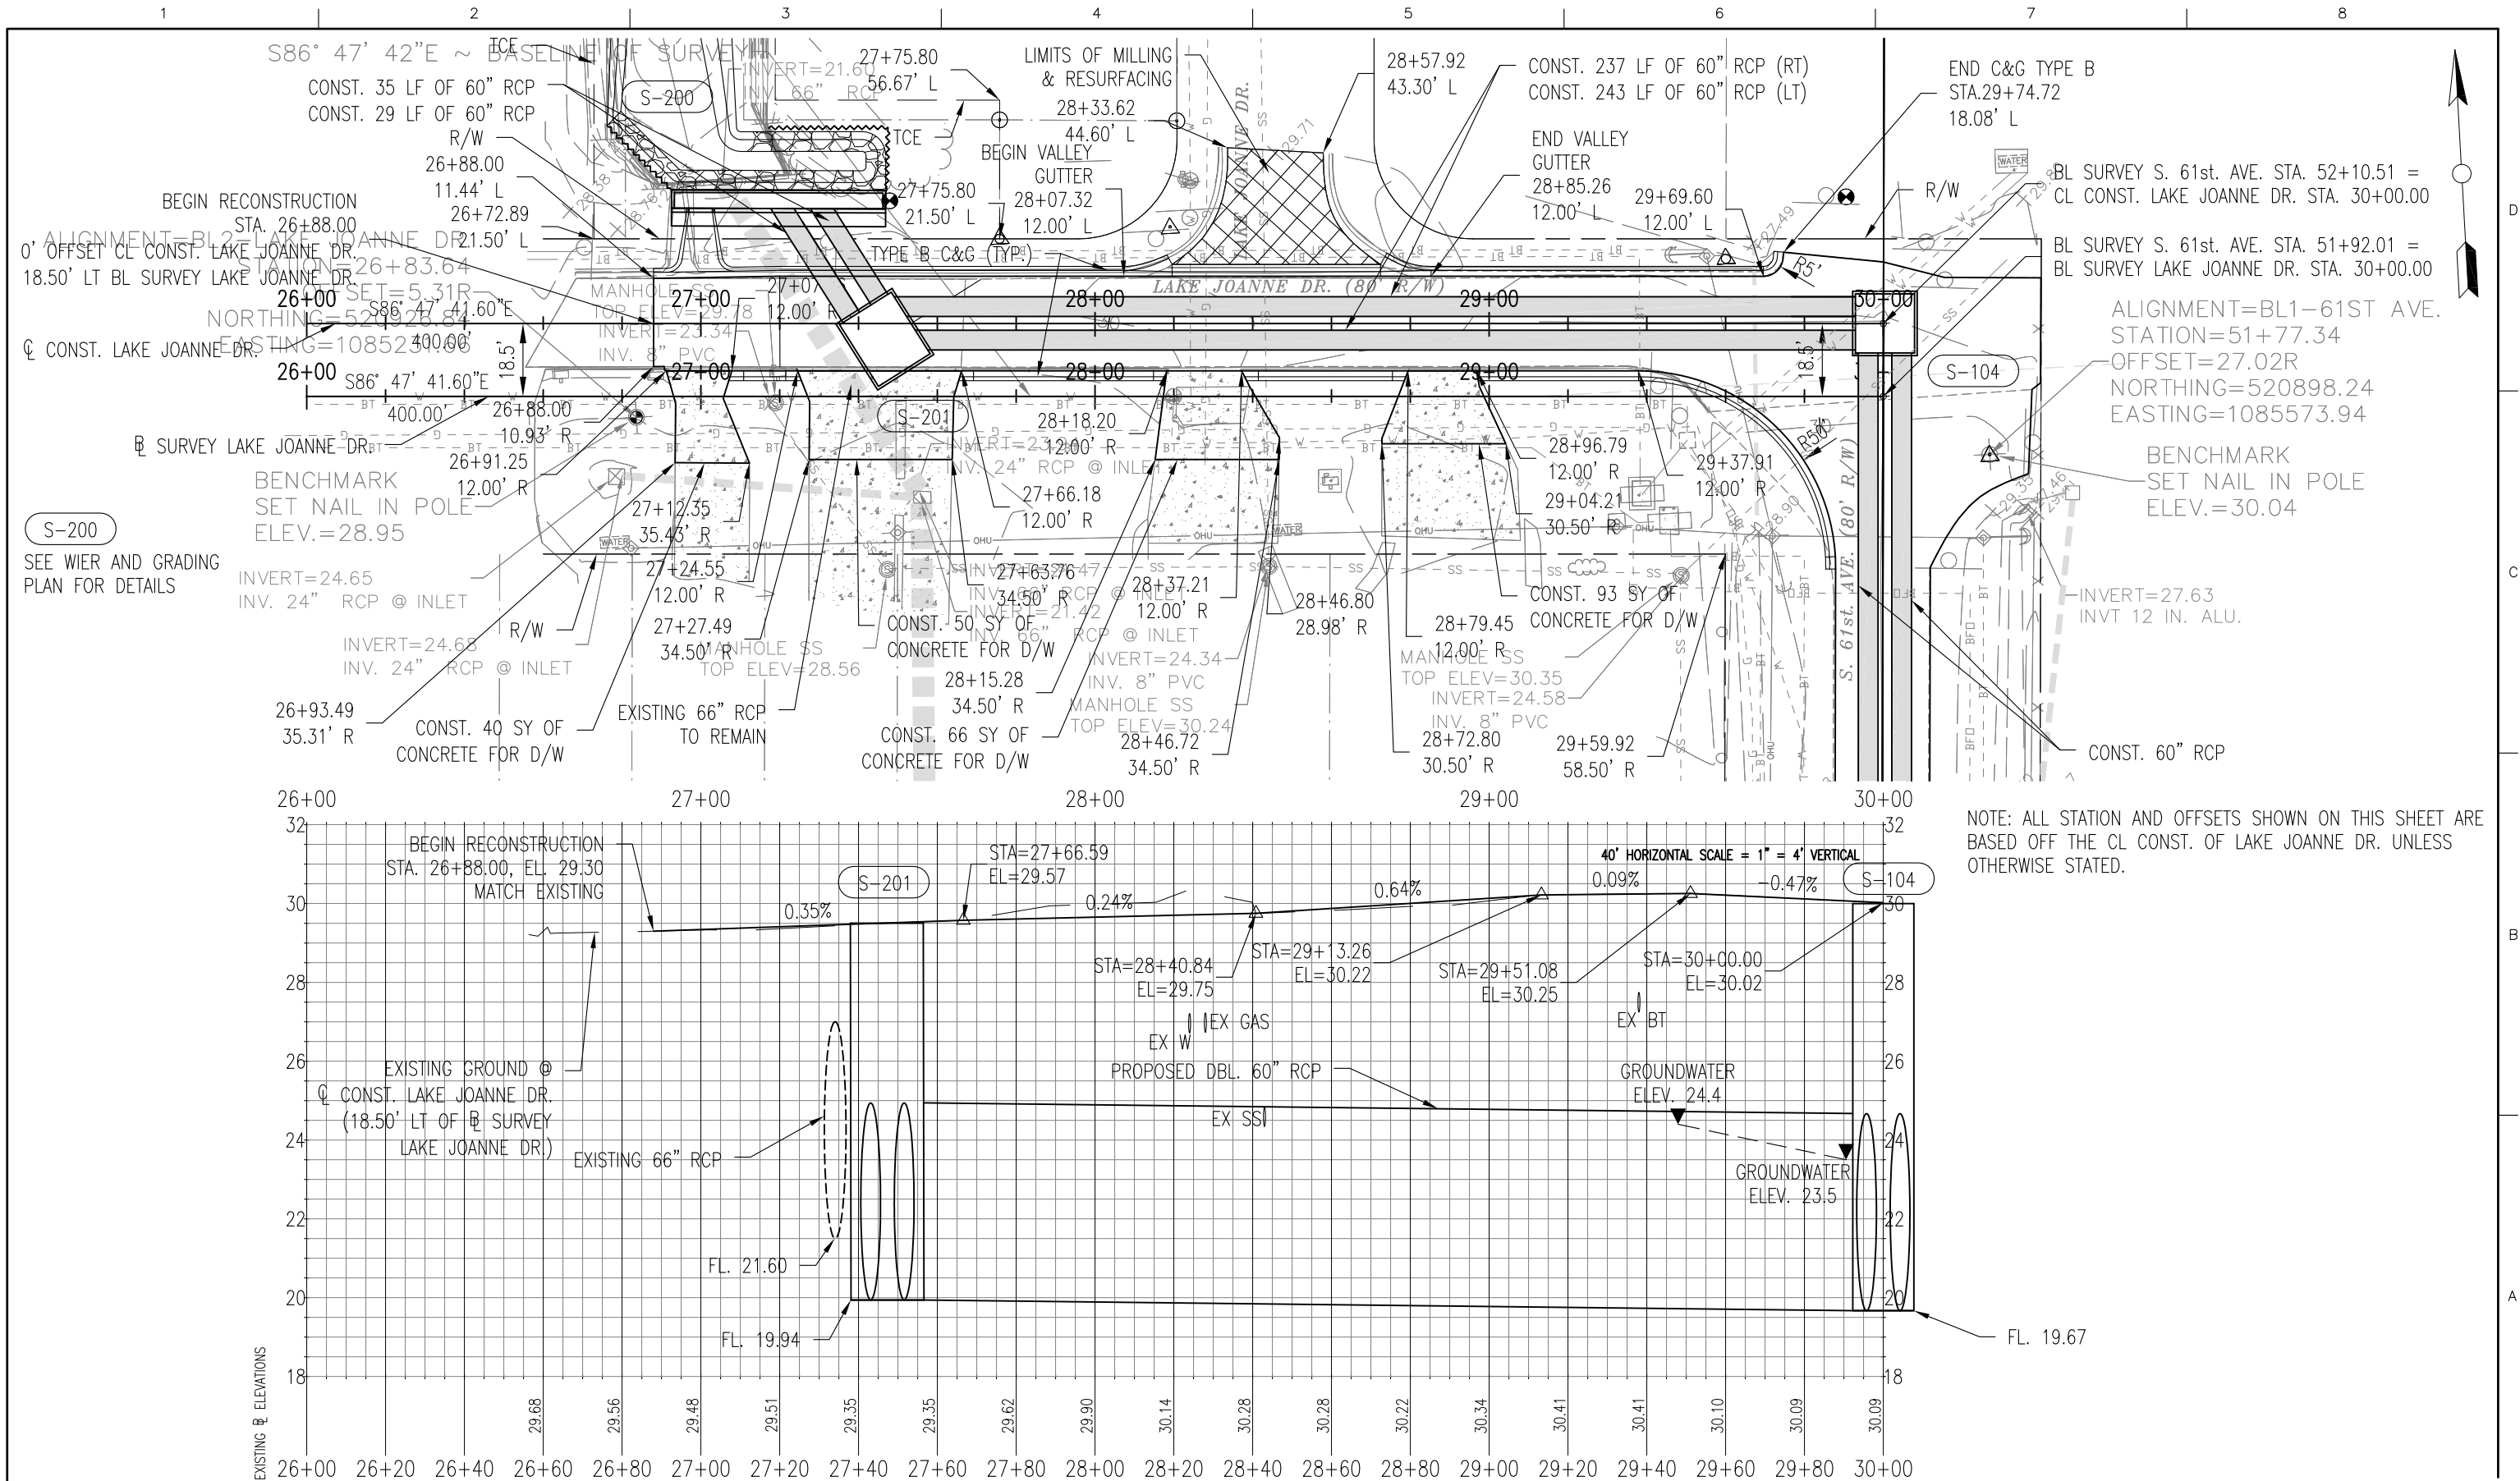

NOTE: ALL STATION AND OFFSETS SHOWN ON THIS SHEET ARE BASED OFF THE CL CONST. OF LAKE JOANNE DR. UNLESS OTHERWISE STATED.

HDR
HDR Engineering, Inc.
25 West Cedar Street, Suite 200
Pensacola, FL 32502-5945
(850) 432-6800
www.hdrinc.com
Certificate of Authorization No. 4213

ISSUE	DATE	DESCRIPTION

PROJECT MANAGER	A. VINSON
DESIGNED BY	A. VINSON
DRAWN BY	J. CLARK
CHECKED BY	A. VINSON
PROJECT NUMBER	13-14.081

D. Allen Vinson, P.E.
License No. 72543

ESCAMBIA COUNTY
ENGINEERING DEPARTMENT
LAKE CHARLENE
DRAINAGE IMPROVEMENTS

PLAN & PROFILE
LAKE JOANNE DR.
STA. 26+00.00 - 30+00.00

0 20 40
11 X 17
SCALE:
1" = 40'
SHEET
12

1 2 3 4 5 6 7 8


NOTE: ALL STATION AND OFFSETS ARE BASED OFF
C CONST. LAKE JOANNE DR. UNLESS NOTED.

S-200

STA. 27+19.77, 28.33' LT
CONST. STRAIGHT ENDWALL
WITH WEIR
(1) EXISTING 66", (2) 60"
FDOT INDEX NO. 251, 252
FL. 21.60 (EXISTING 66" RCP)
FL. 20.75 (PROPOSED WEIR)
FL. 20.00 (PROPOSED DBL. 60")

S-201

SEE PLAN & PROFILE
LAKE JOANNE DR. AND
DRAINAGE STRUCTURE
SHEETS FOR DETAILS

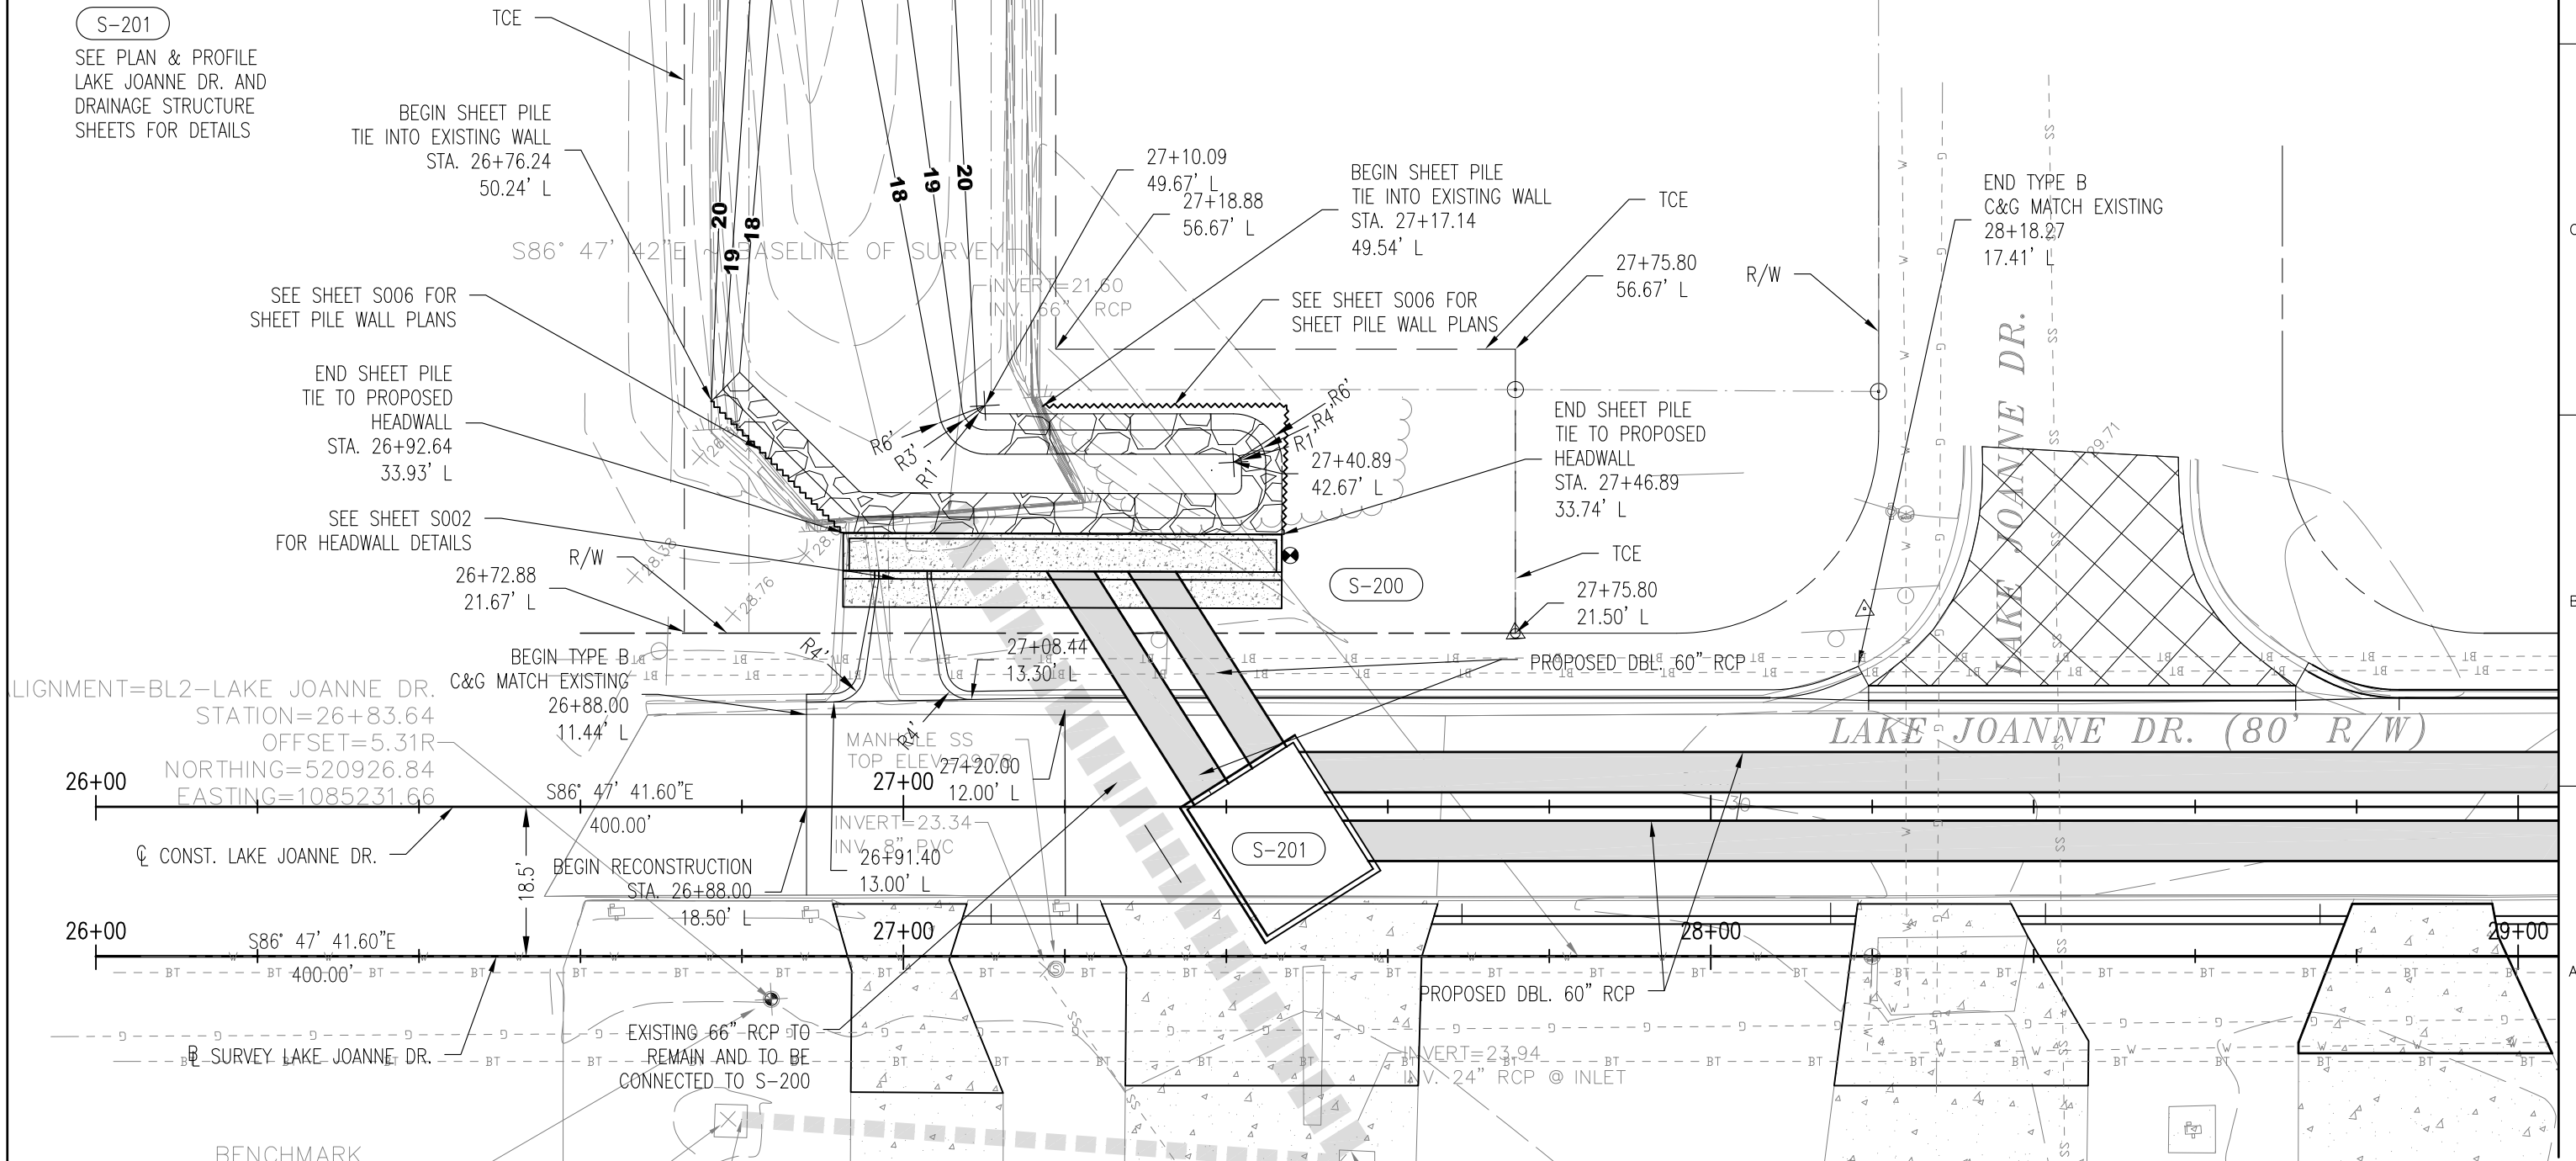

BENCHMARK



HDR Engineering, Inc.
25 West Cedar Street, Suite 200
Pensacola, FL 32502-5945
(850) 432-6800
www.hdrinc.com
Certificate of Authorization No. 4213

PROJECT MANAGER	A. VINSON
DESIGNED BY	A. VINSON
DRAWN BY	J. CLARK
CHECKED BY	A. VINSON
PROJECT NUMBER	13-14.081

D. Allen Vinson, P.E.

License No. 72543



ESCAMBIA COUNTY
ENGINEERING DEPARTMENT
LAKE CHARLENE
DRAINAGE IMPROVEMENTS

WEIR AND GRADING PLAN
LAKE JOANNE DR.


0 10 20

11 X 17
SCALE:

1" = 20'

SHEET

13

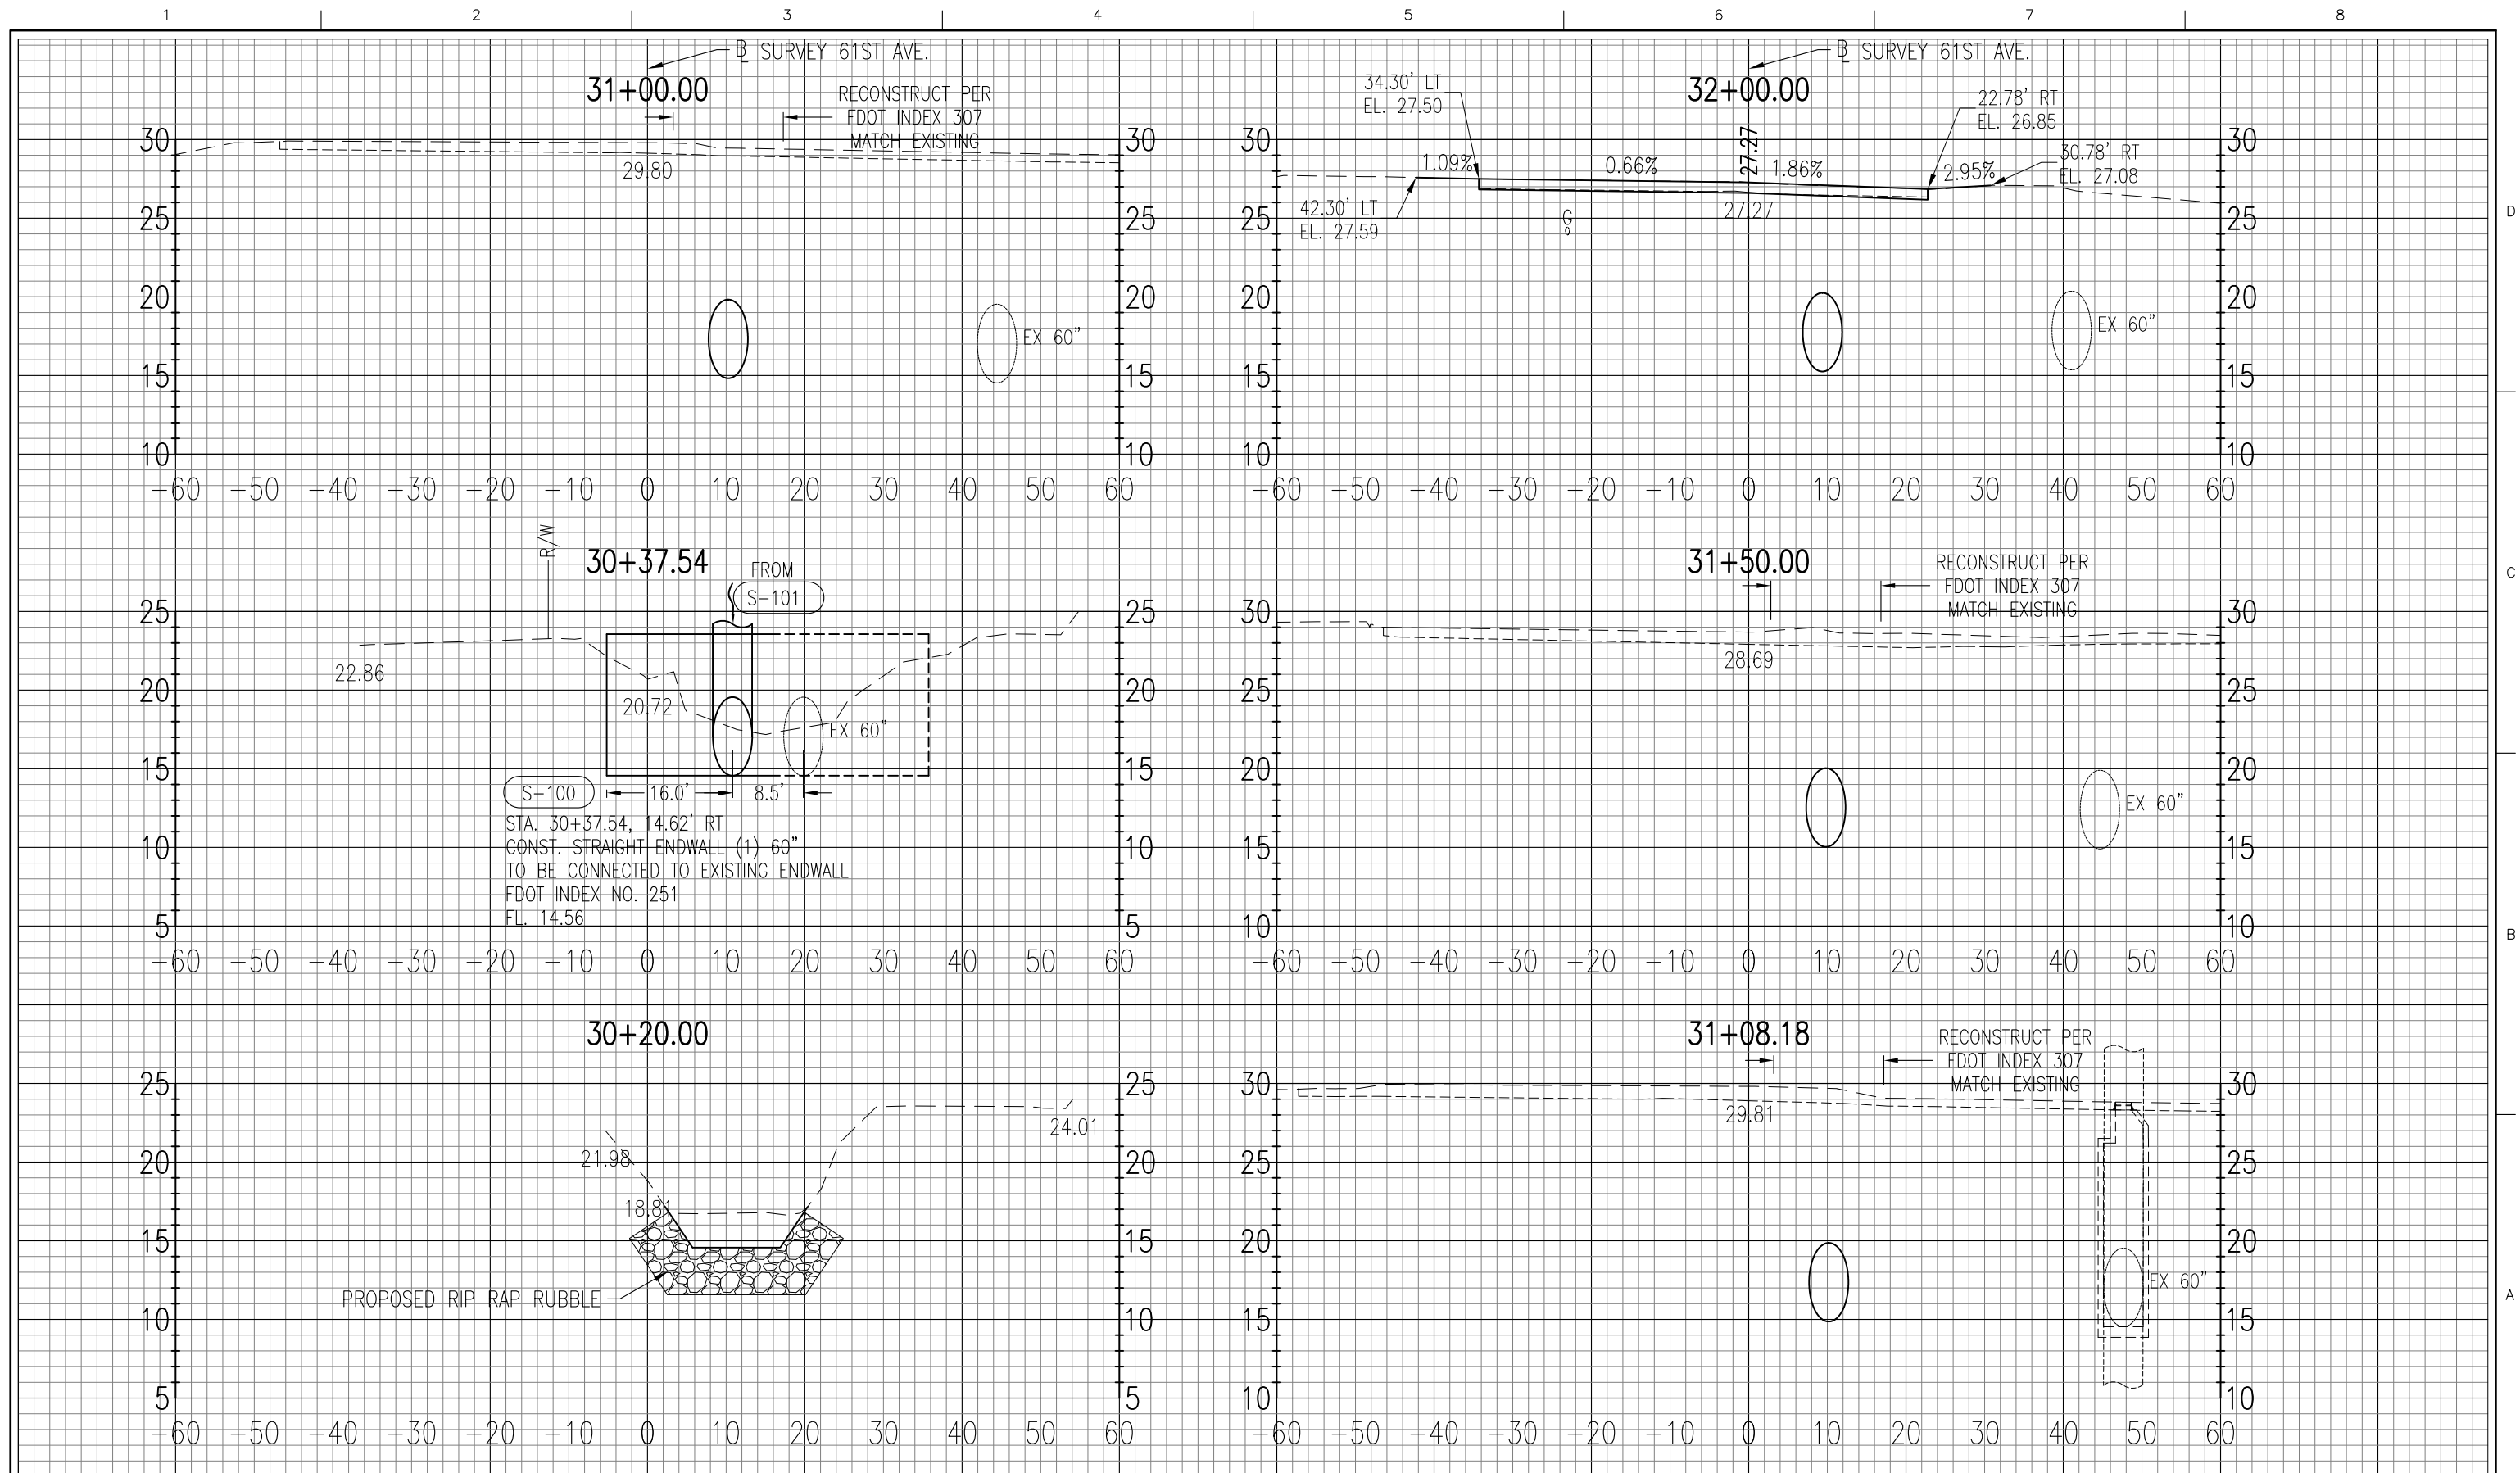


HDR Engineering, Inc.
25 West Cedar Street, Suite 200
Pensacola, FL 32502-5945
(850) 432-6800
www.hdrinc.com
Certificate of Authorization No. 4213

-	-	-
ISSUE	DATE	DESCRIPTION

PROJECT MANAGER	A. VINSON
DESIGNED BY	J. CLARK
DRAWN BY	J. CLARK
CHECKED BY	J. BURCHFIELD
PROJECT NUMBER	PD 13-14.081

D. Allen Vinson, P.E.


License No. 72543

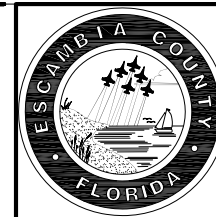

**ESCAMBIA COUNTY
ENGINEERING DEPARTMENT**

**LAKE CHARLENE AREA
DRAINAGE IMPROVEMENTS**

**CROSS SECTIONS
61ST AVE.**

 


11 X 17
SCALE:

HORZ: 1" = 20'

HEET

4

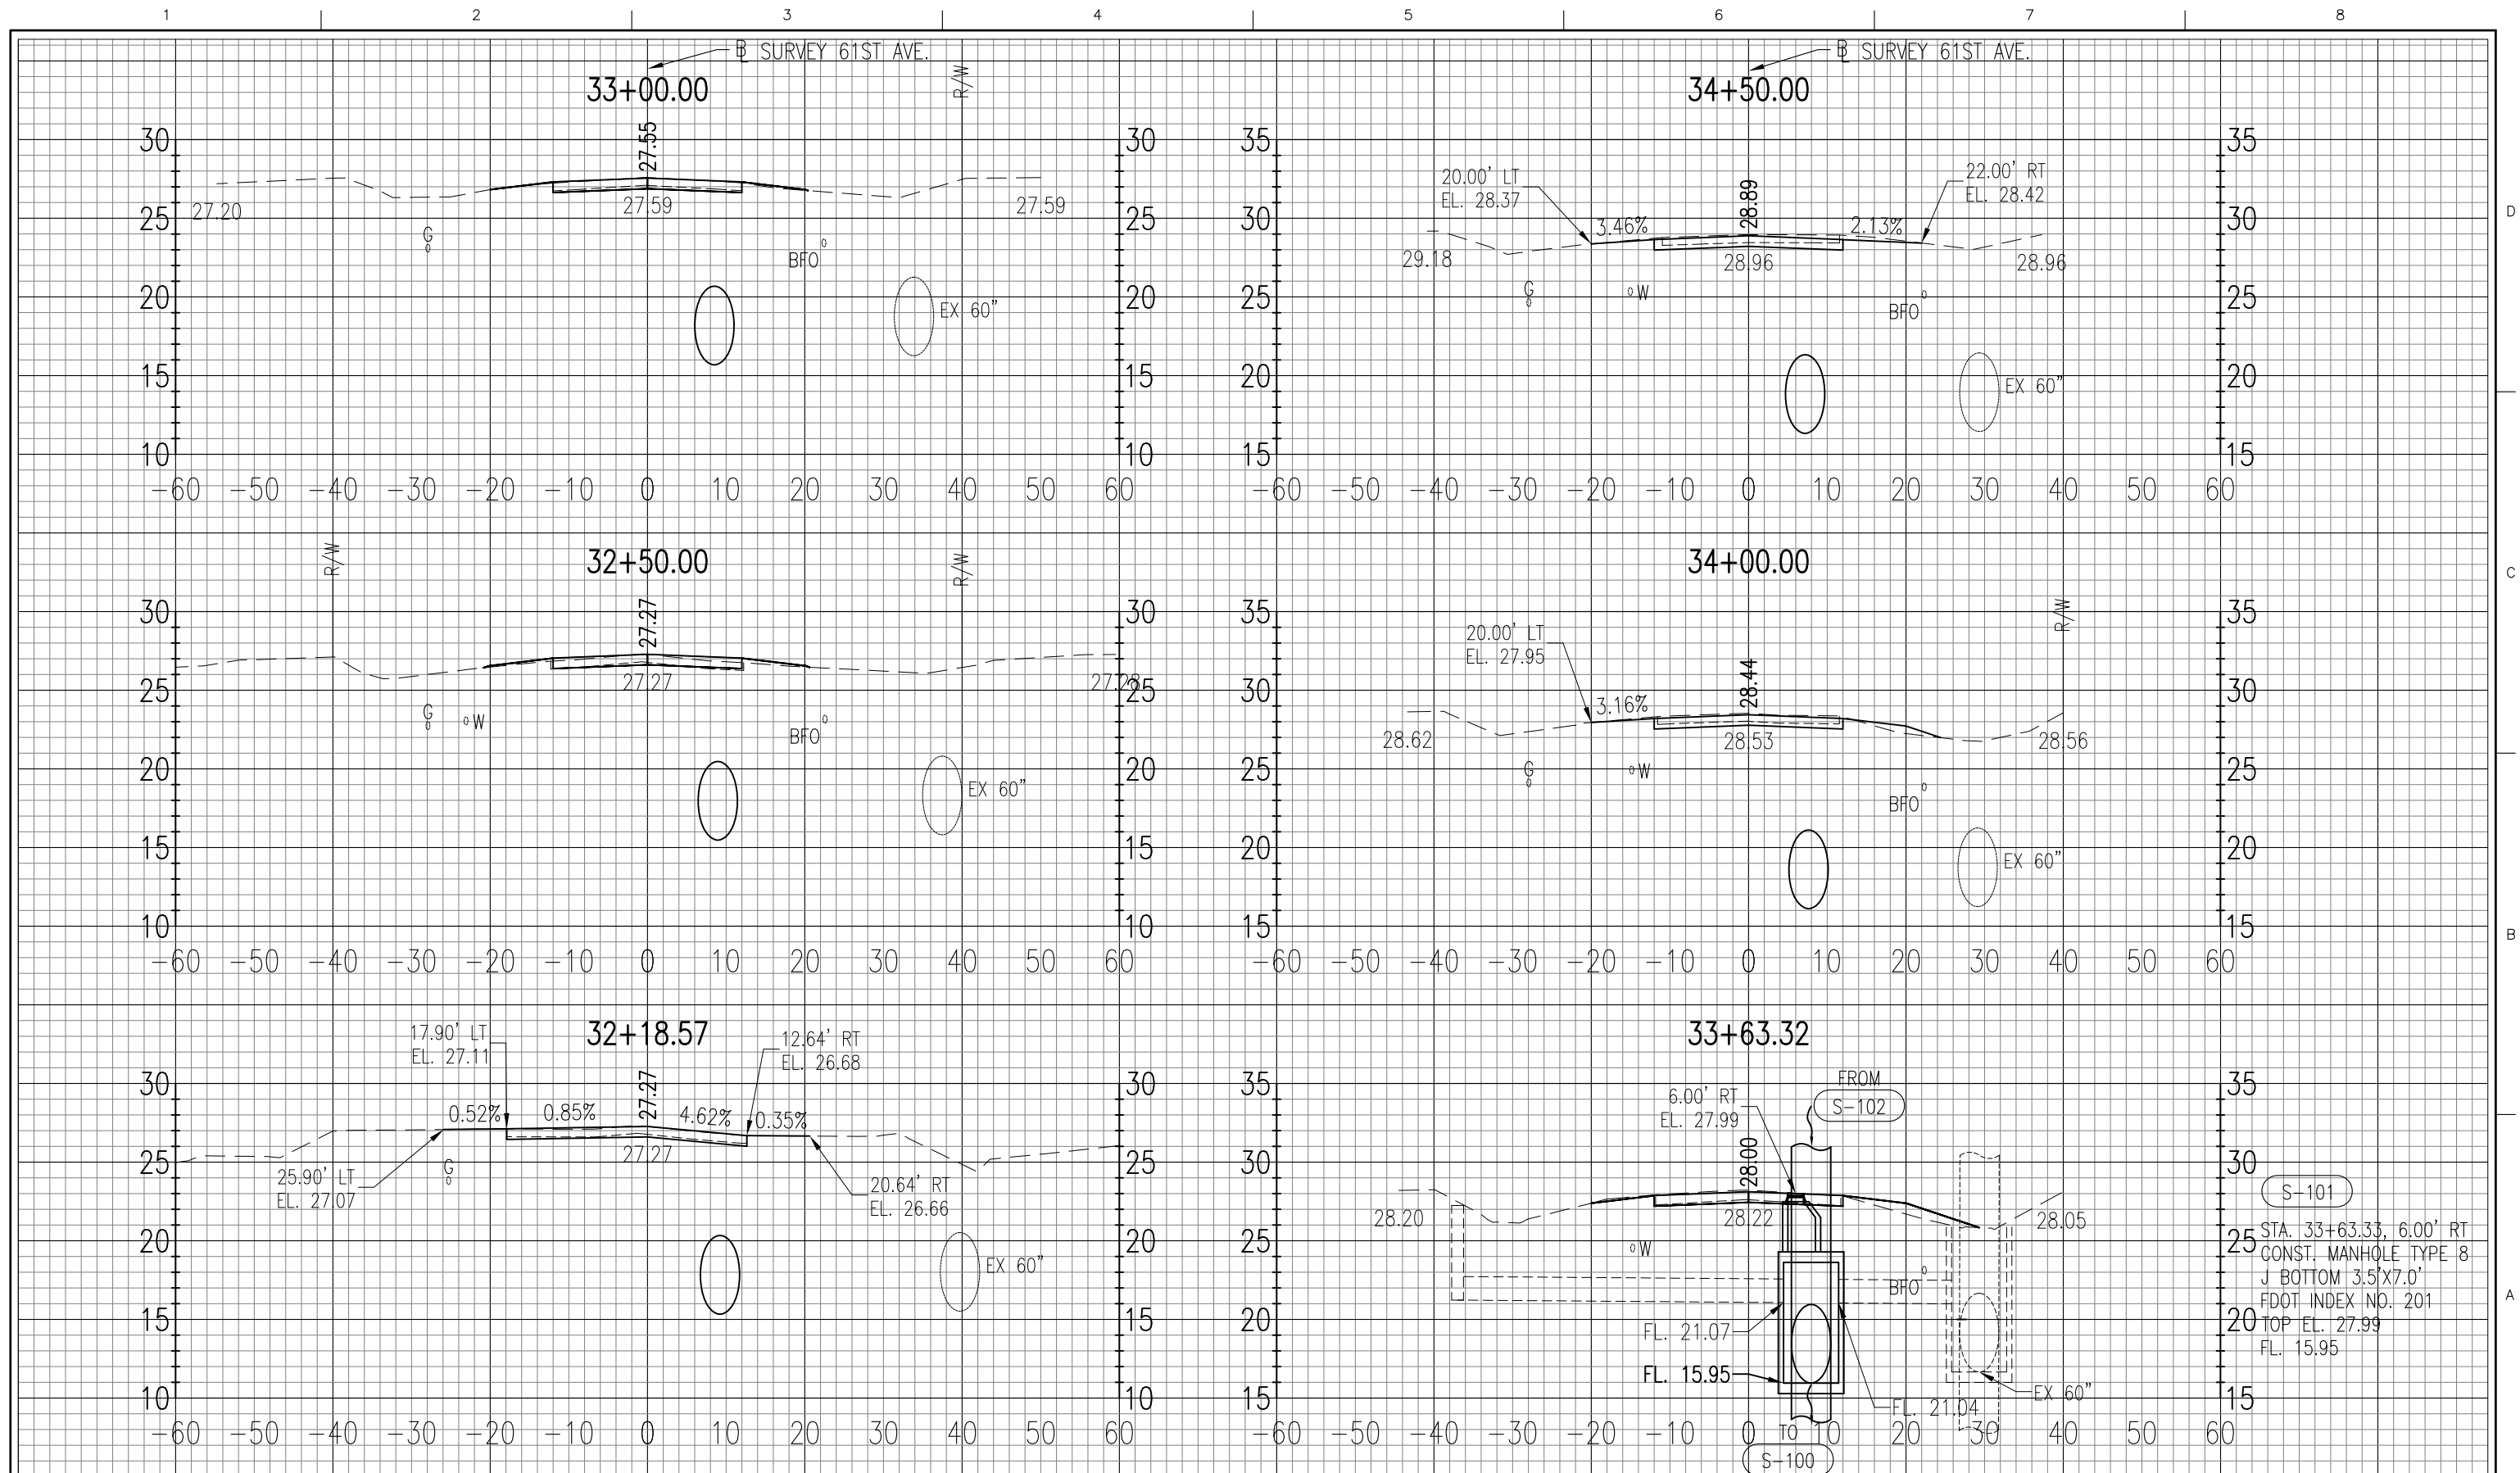


HDR Engineering, Inc.
25 West Cedar Street, Suite 200
Pensacola, FL 32502-5945
(850) 432-6800
www.hdrinc.com
Certificate of Authorization No. 4213

-	-	-
ISSUE	DATE	DESCRIPTION

PROJECT MANAGER	A. VINSON
DESIGNED BY	J. CLARK
DRAWN BY	J. CLARK
CHECKED BY	J. BURCHFIELD
PROJECT NUMBER	PD 13-14.081

D. Allen Vinson, P.E.


License No. 72543

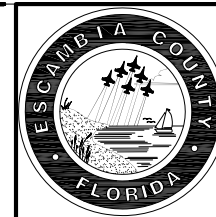

**ESCAMBIA COUNTY
ENGINEERING DEPARTMENT**

**LAKE CHARLENE AREA
DRAINAGE IMPROVEMENTS**

**CROSS SECTIONS
61ST AVE.**

 


11 X 17
SCALE:

HORZ: 1" = 20'

HEET

5

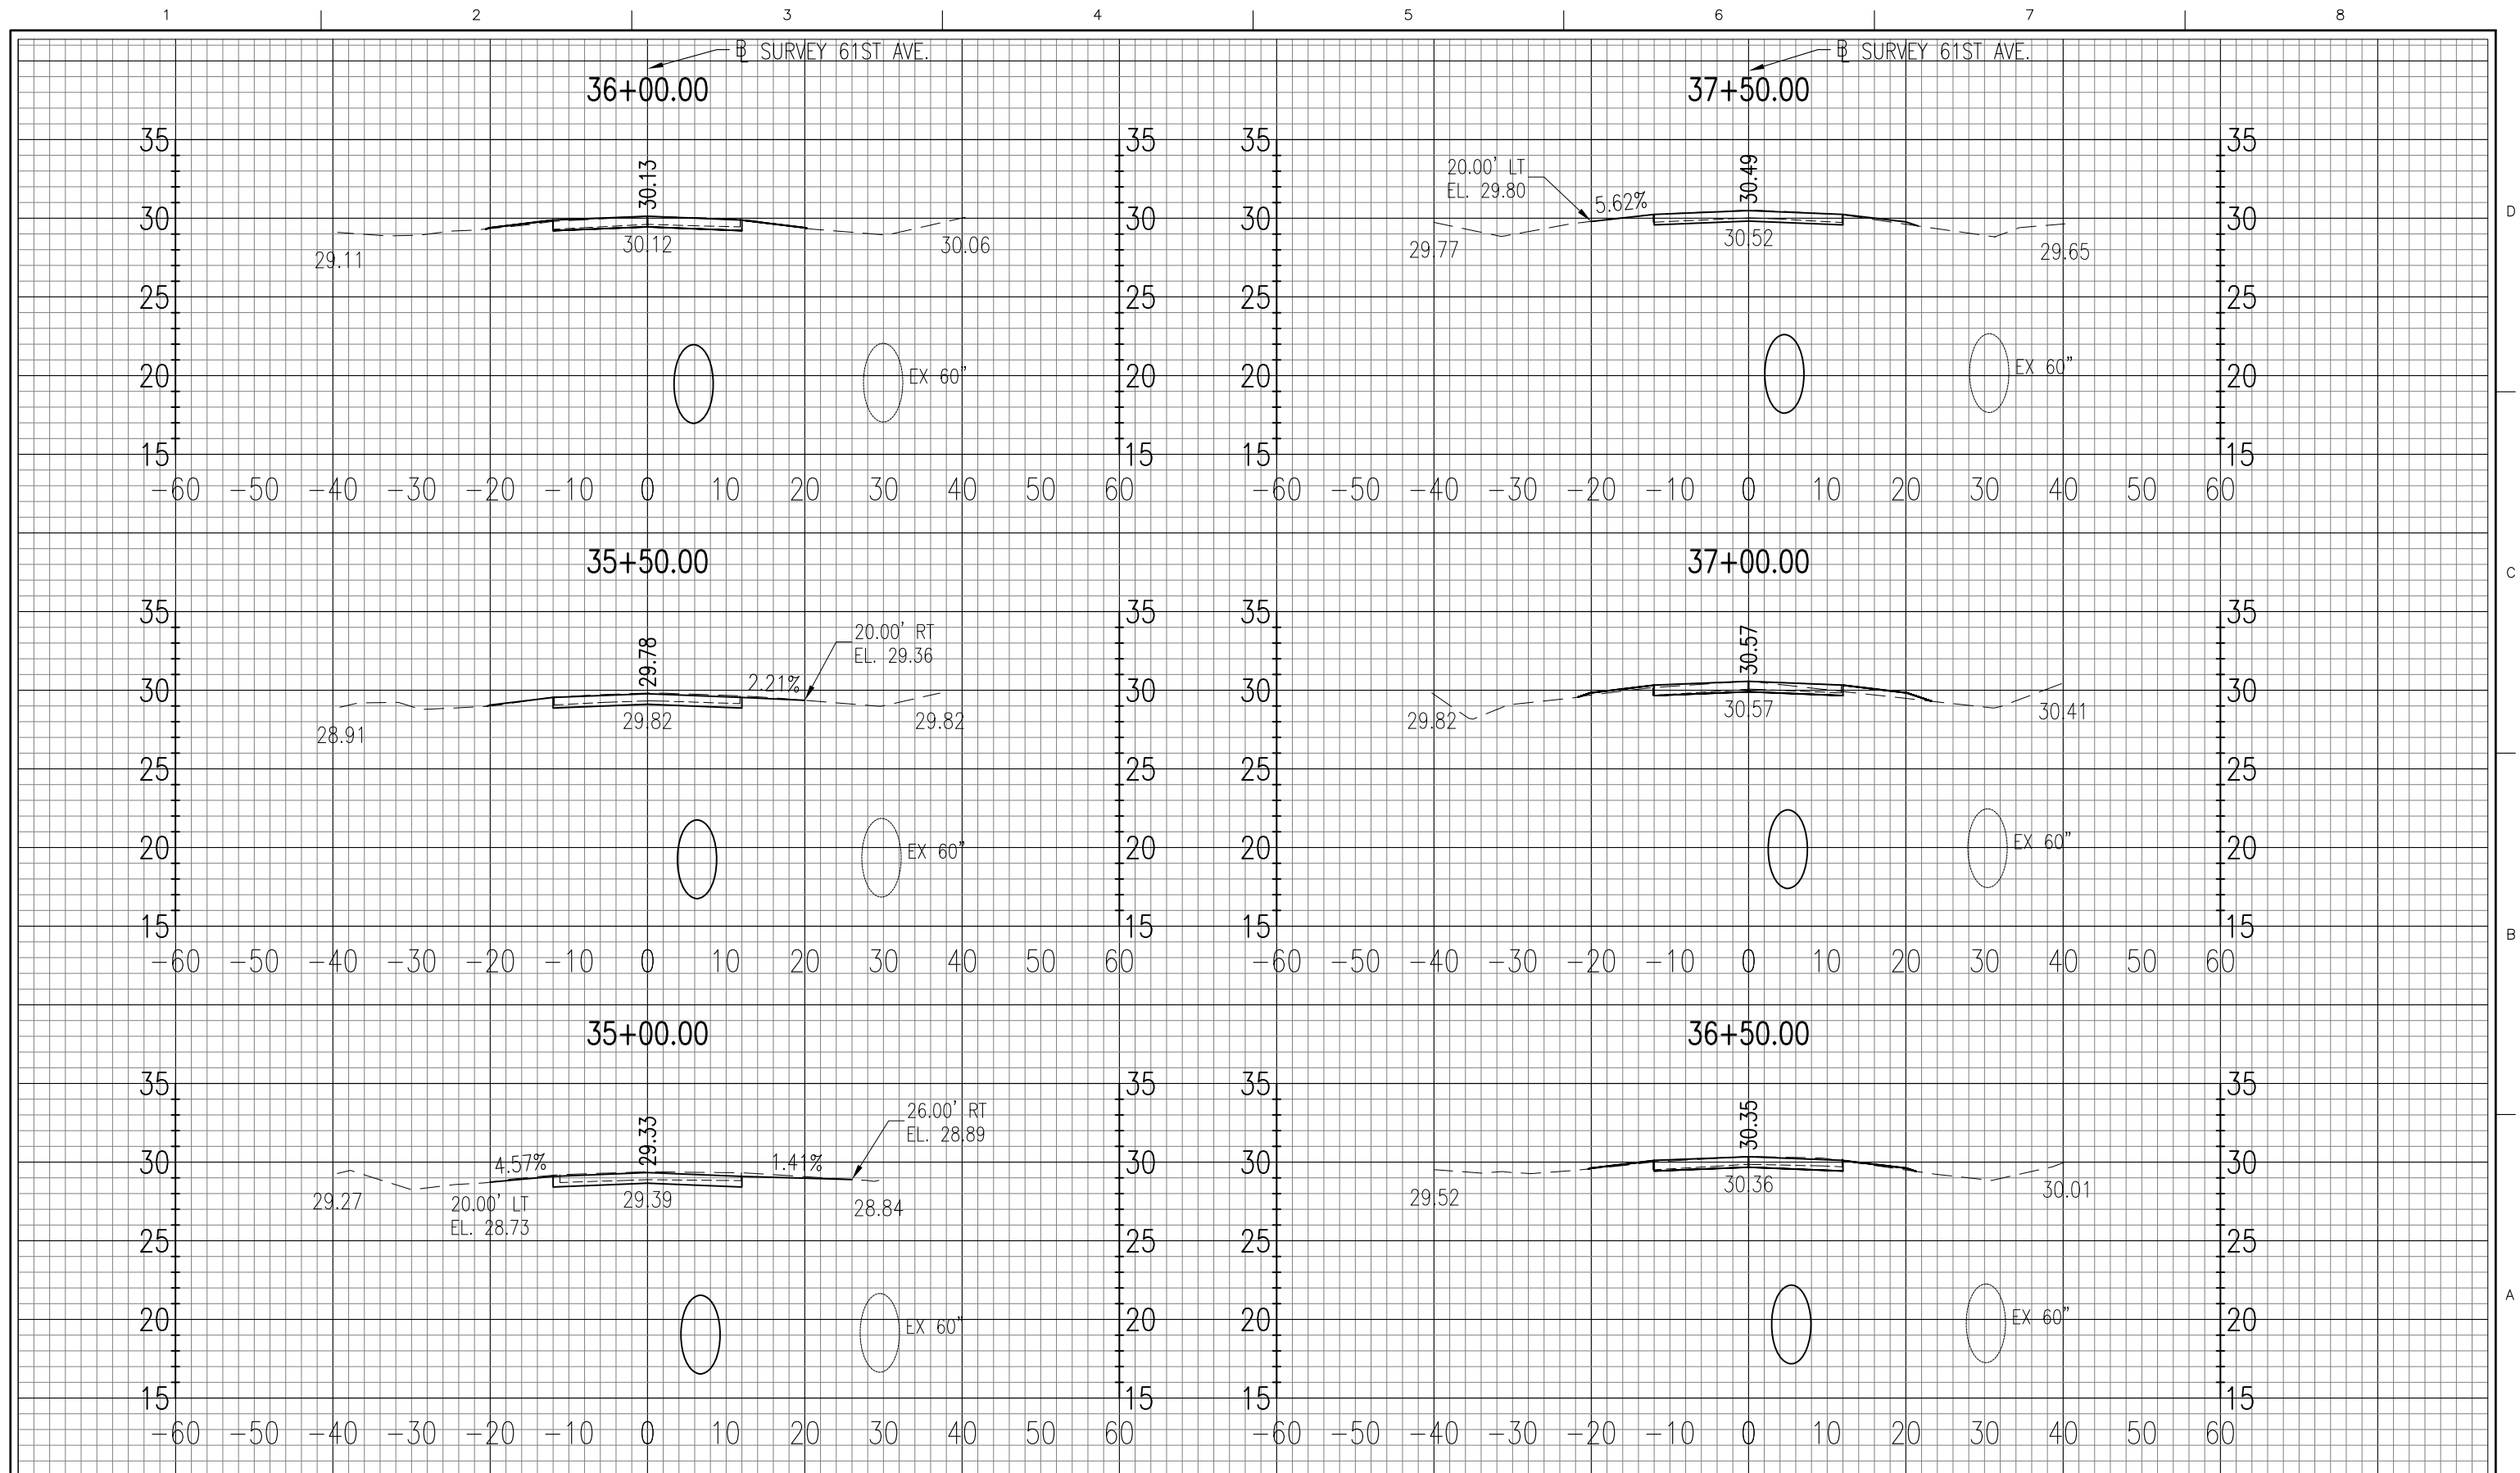


HDR Engineering, Inc.
25 West Cedar Street, Suite 200
Pensacola, FL 32502-5945
(850) 432-6800
www.hdrinc.com
Certificate of Authorization No. 4213

—	—	—
ISSUE	DATE	DESCRIPTION

PROJECT MANAGER	A. VINSON
DESIGNED BY	J. CLARK
DRAWN BY	J. CLARK
CHECKED BY	J. BURCHFIELD
PROJECT NUMBER	PD 13-14.081

D. Allen Vinson, P.E.


License No. 72543

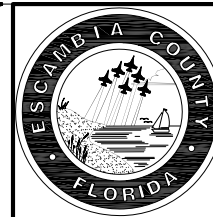

**ESCAMBIA COUNTY
ENGINEERING DEPARTMENT**

**LAKE CHARLENE AREA
DRAINAGE IMPROVEMENTS**


**CROSS SECTIONS
61ST AVE.**

 

11 X 17 SCALE:	HORZ: 1" = 20'
	VERT: 1" = 10'

HEET

6

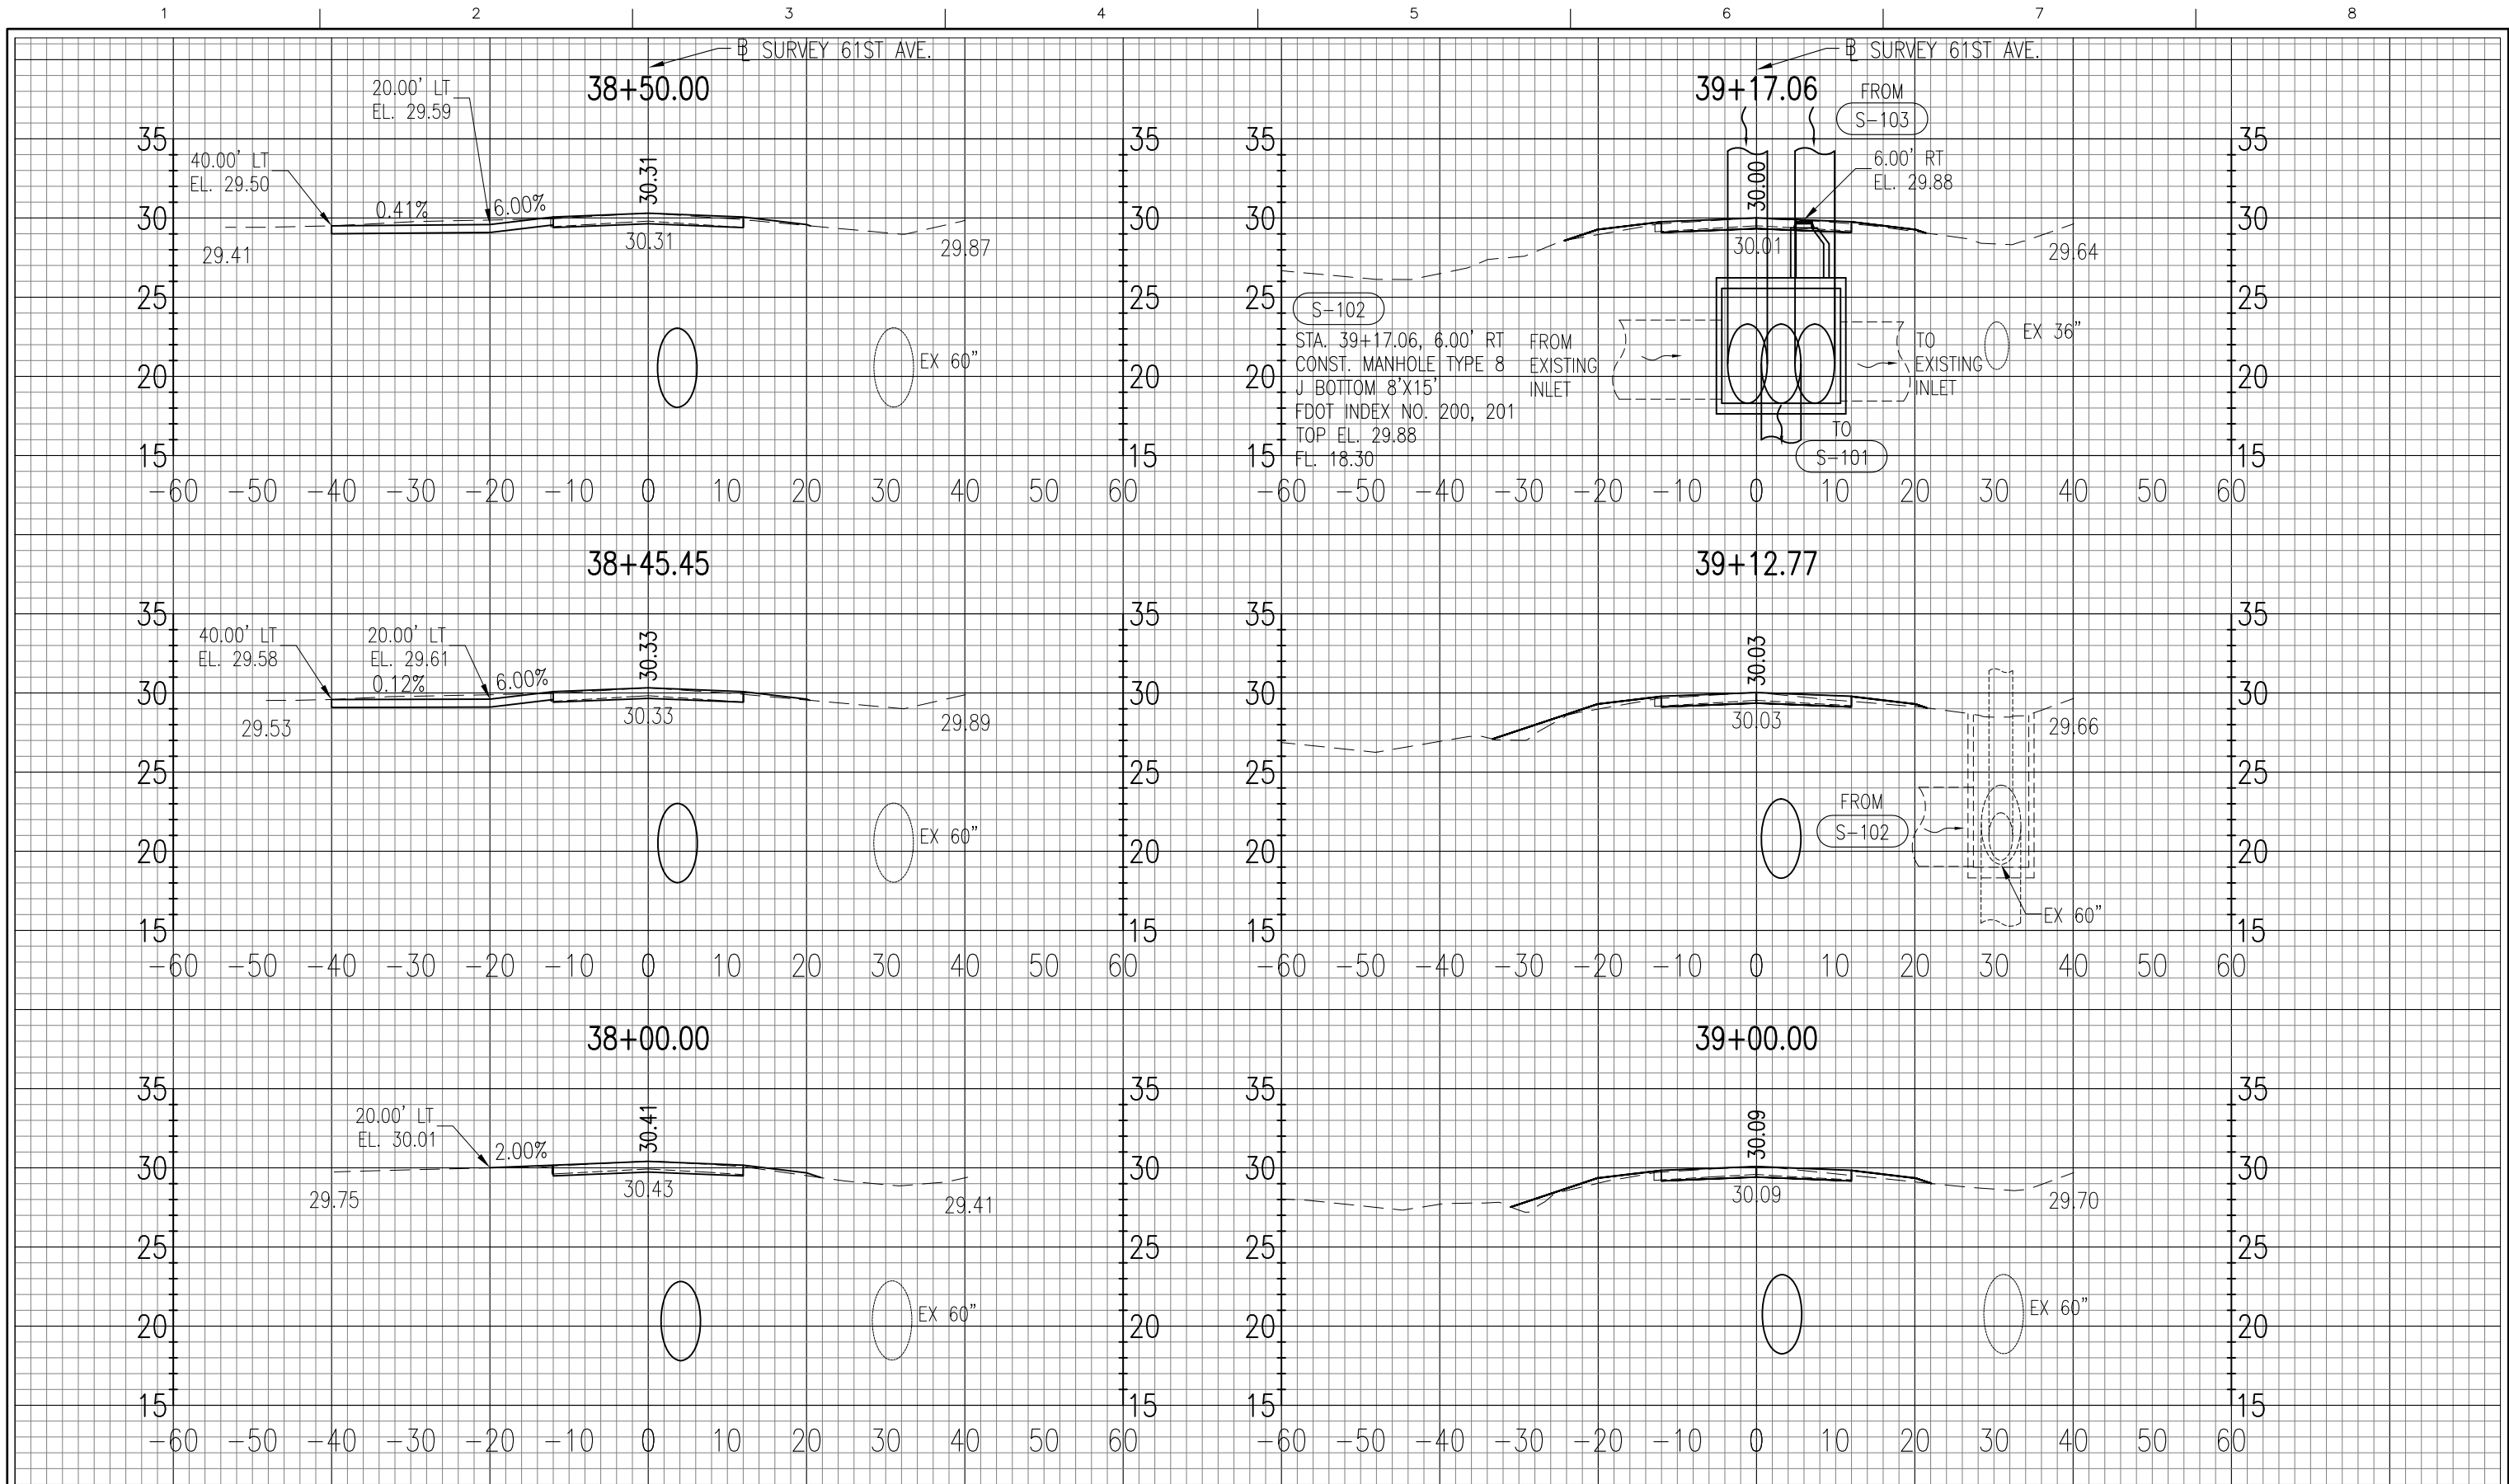


HDR
HDR Engineering, Inc.
25 West Cedar Street, Suite 200
Pensacola, FL 32502-5945
(850) 432-6800
www.hdrinc.com
Certificate of Authorization No. 4213

ISSUE	DATE	DESCRIPTION

PROJECT MANAGER	A. VINSON
DESIGNED BY	J. CLARK
DRAWN BY	J. CLARK
CHECKED BY	J. BURCHFIELD
PROJECT NUMBER	PD 13-14.081


D. Allen Vinson, P.E.

License No. 72543

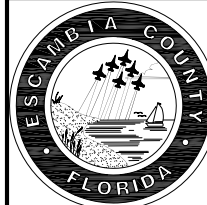

ESCAMBIA COUNTY
ENGINEERING DEPARTMENT
LAKE CHARLENE AREA
DRAINAGE IMPROVEMENTS

CROSS SECTIONS
61ST AVE.

 


11 X 17
SCALE:

HORZ: 1" = 20'

VERT: 1" = 10'

SHEET

17

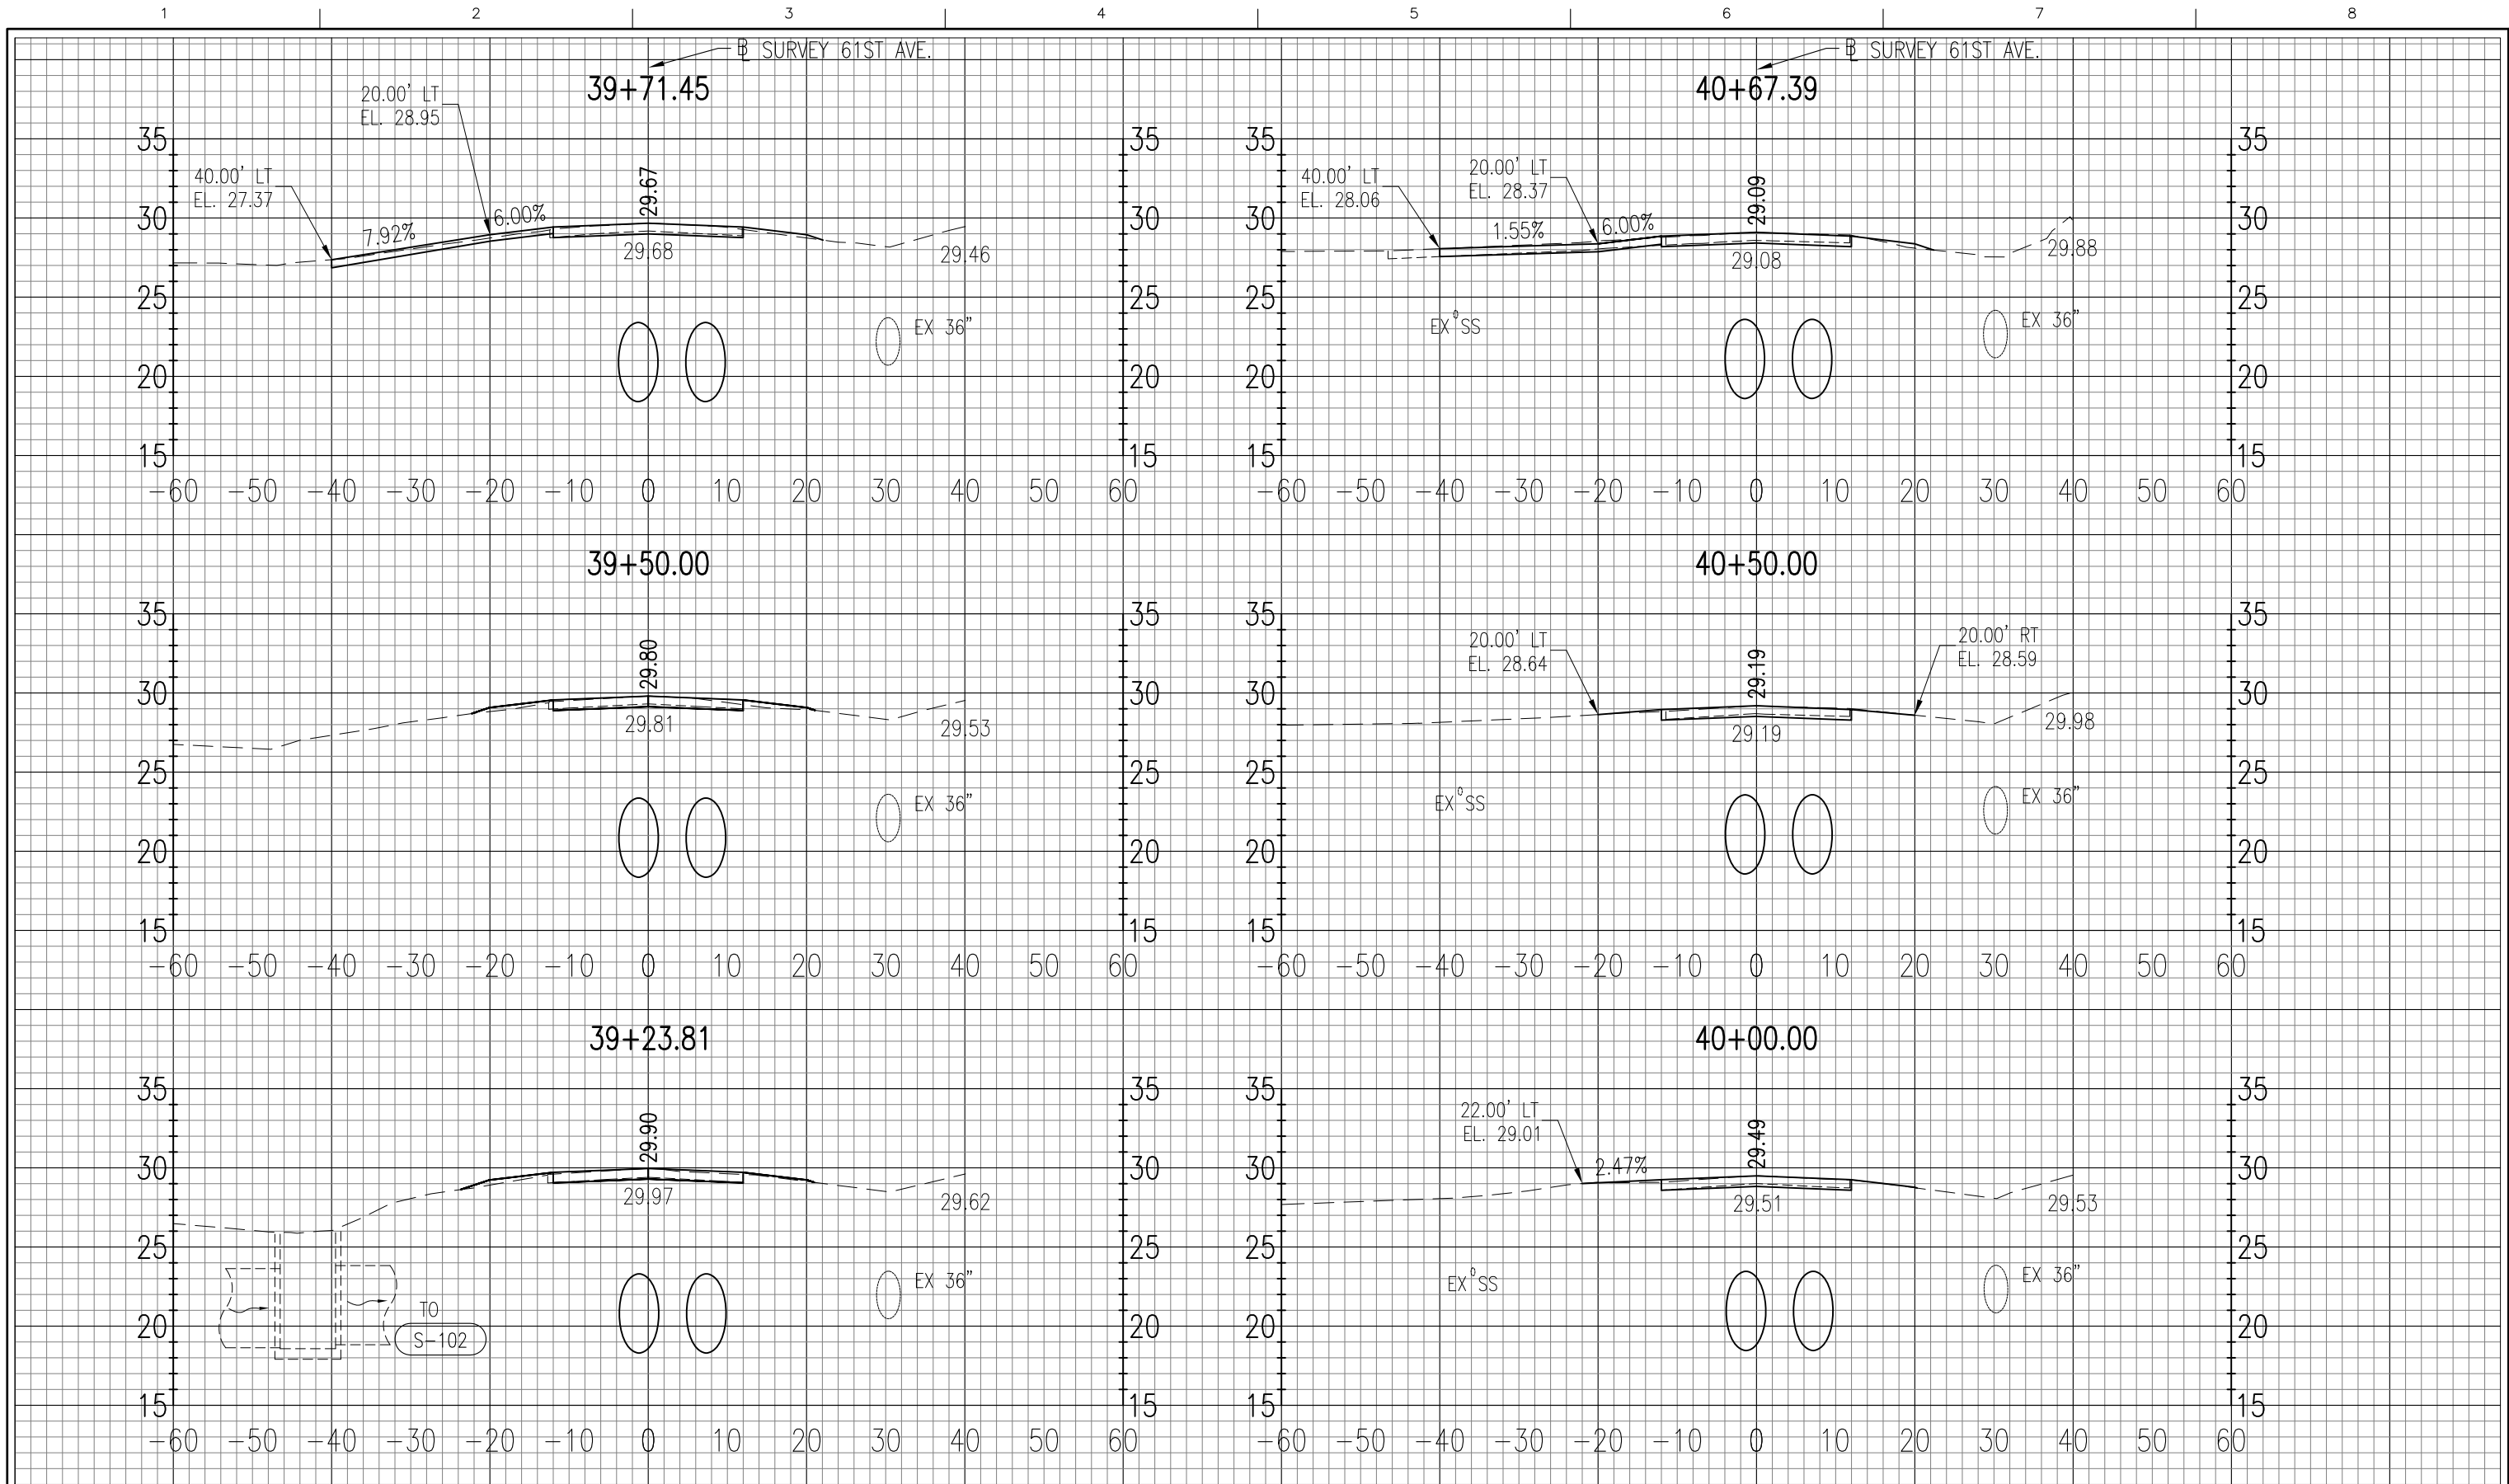


HDR
HDR Engineering, Inc.
25 West Cedar Street, Suite 200
Pensacola, FL 32502-5945
(850) 432-6800
www.hdrinc.com
Certificate of Authorization No. 4213

ISSUE	DATE	DESCRIPTION

PROJECT MANAGER	A. VINSON
DESIGNED BY	J. CLARK
DRAWN BY	J. CLARK
CHECKED BY	J. BURCHFIELD
PROJECT NUMBER	PD 13-14.081


D. Allen Vinson, P.E.

License No. 72543

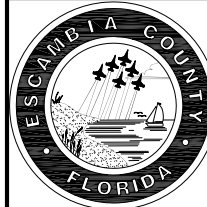

ESCAMBIA COUNTY
ENGINEERING DEPARTMENT
LAKE CHARLENE AREA
DRAINAGE IMPROVEMENTS

CROSS SECTIONS
61ST AVE.

 


11 X 17
SCALE:

HORZ: 1" = 20'

VERT: 1" = 10'

SHEET

18

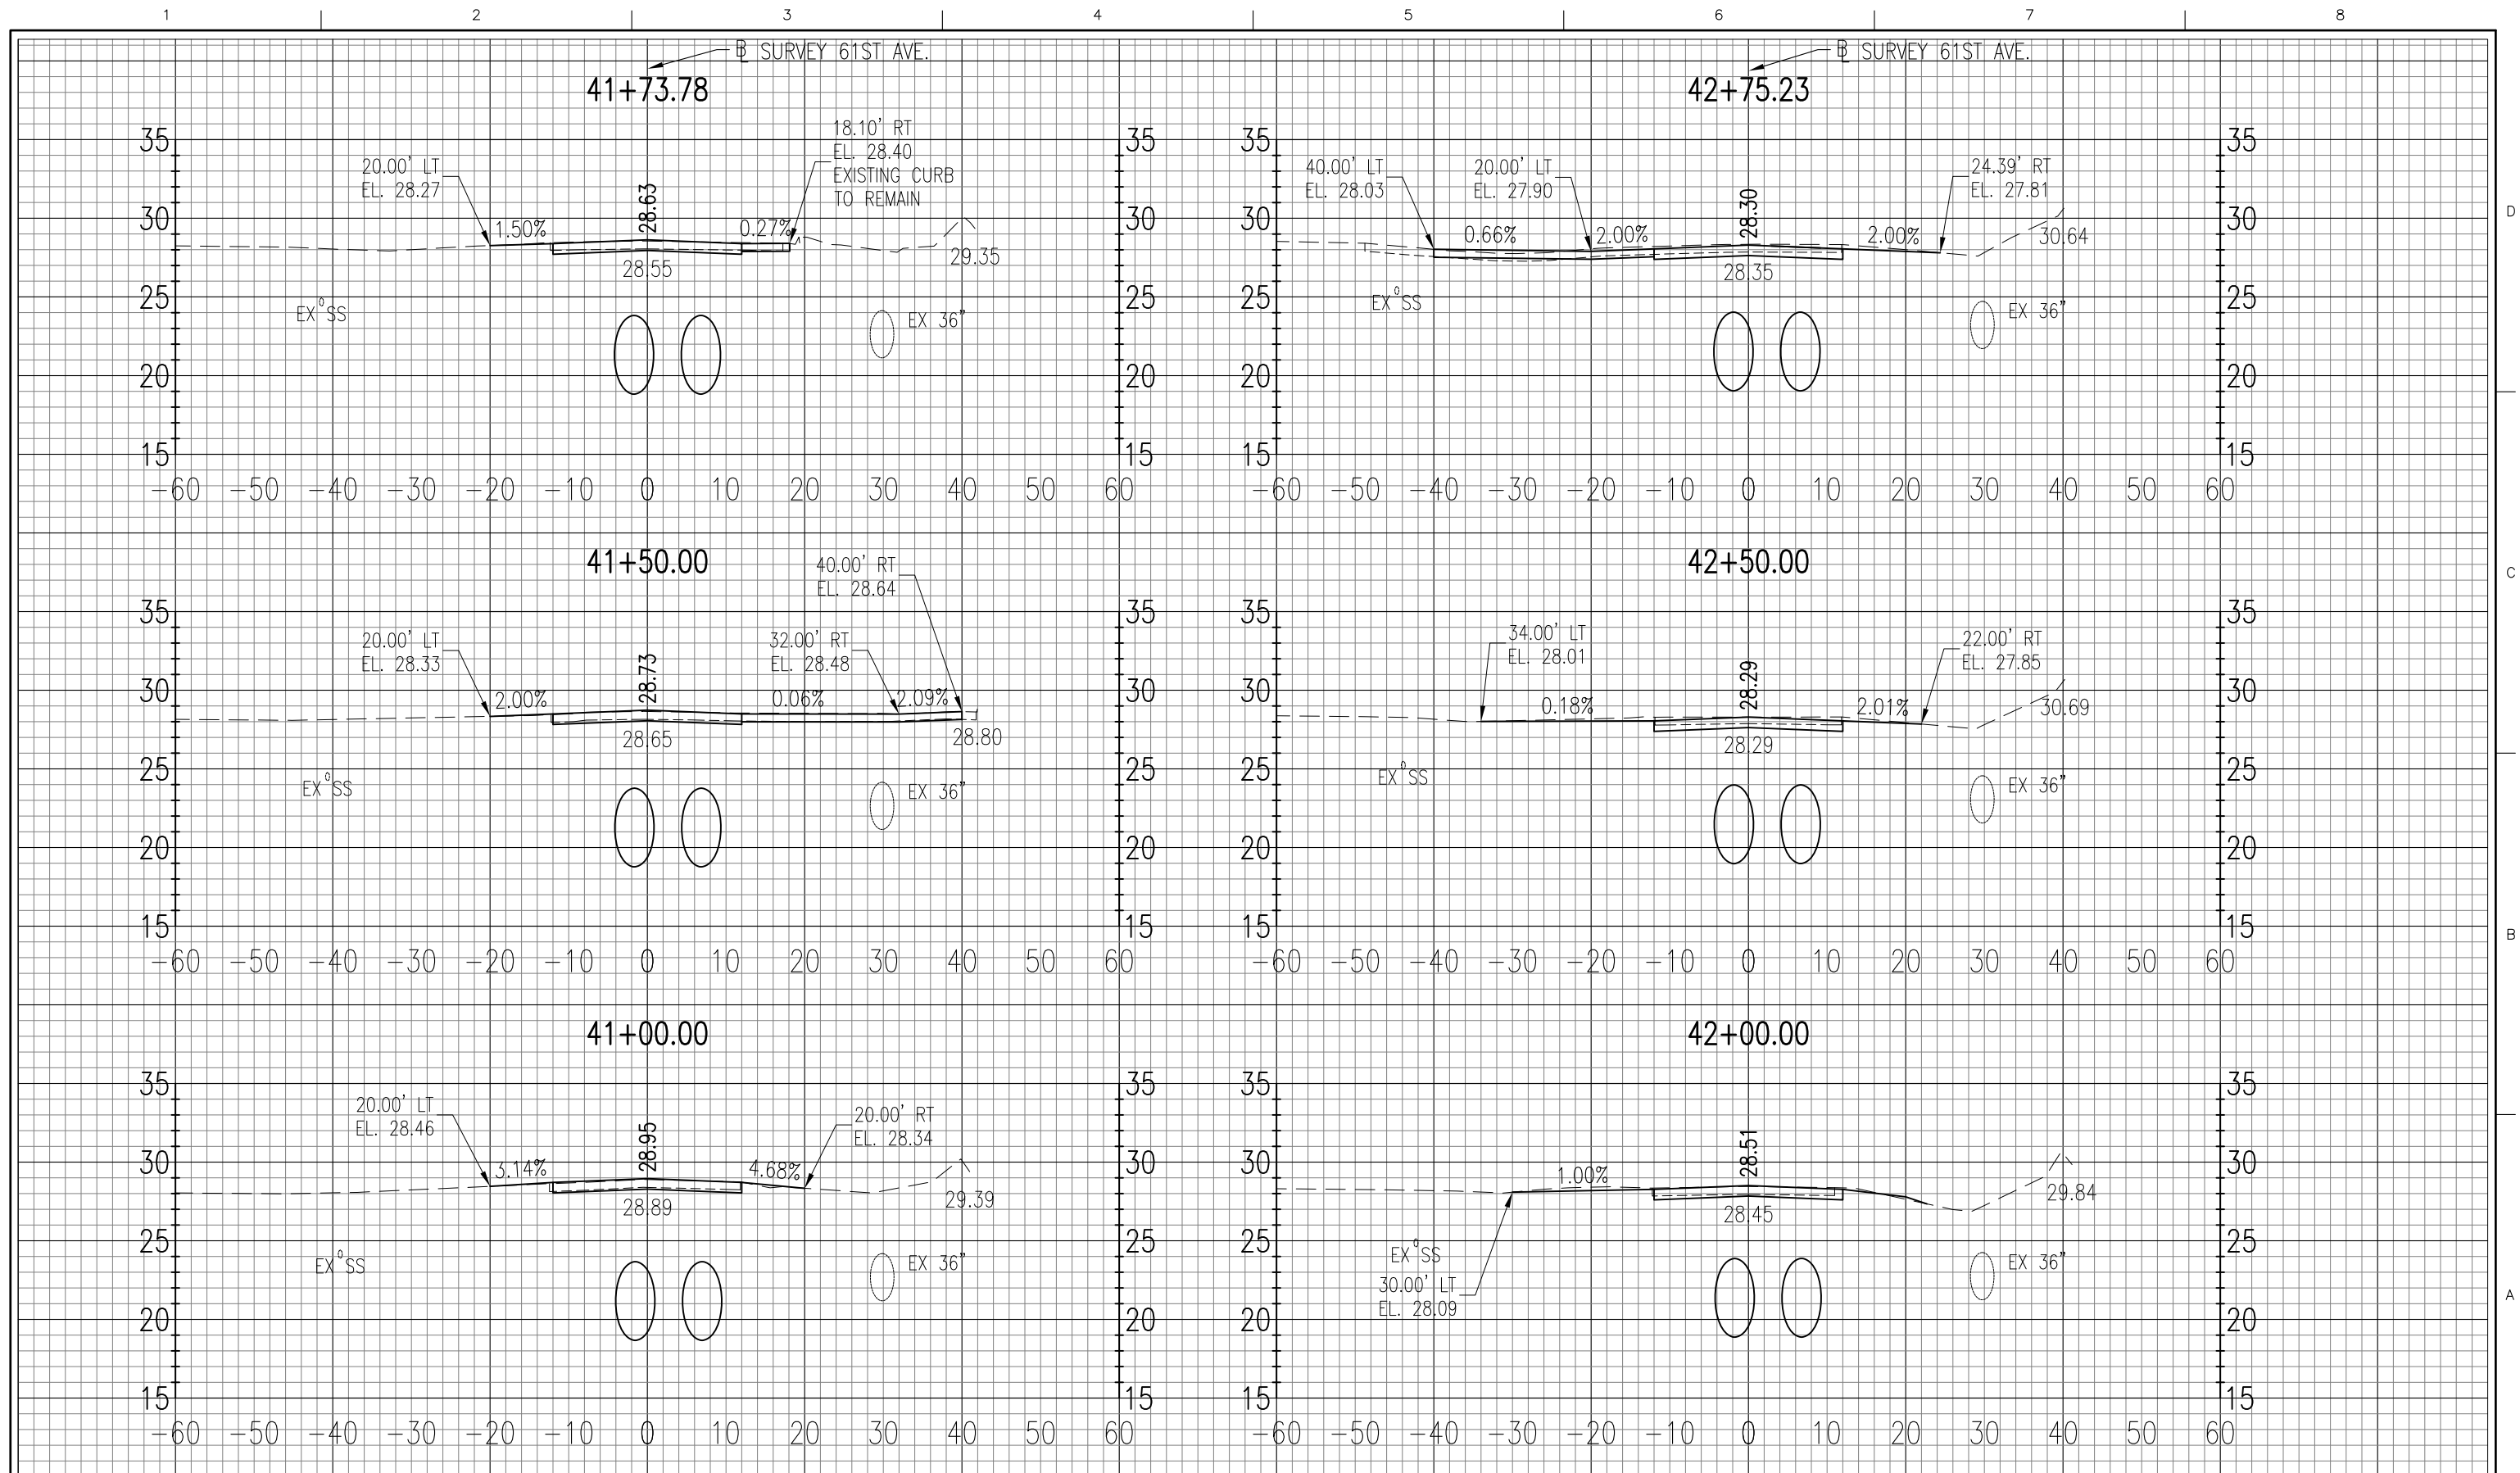


HDR Engineering, Inc.
25 West Cedar Street, Suite 200
Pensacola, FL 32502-5945
(850) 432-6800
www.hdrinc.com
Certificate of Authorization No. 4213

—	—	—
ISSUE	DATE	DESCRIPTION

PROJECT MANAGER	A. VINSON
DESIGNED BY	J. CLARK
DRAWN BY	J. CLARK
CHECKED BY	J. BURCHFIELD
PROJECT NUMBER	PD 13-14.081

D. Allen Vinson, P.E.


License No. 72543

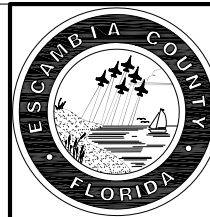

**ESCAMBIA COUNTY
ENGINEERING DEPARTMENT**

**LAKE CHARLENE AREA
DRAINAGE IMPROVEMENTS**

**CROSS SECTIONS
61ST AVE.**

 


11 X 17
SCALE:

HORZ: 1" = 20'

HEET

9

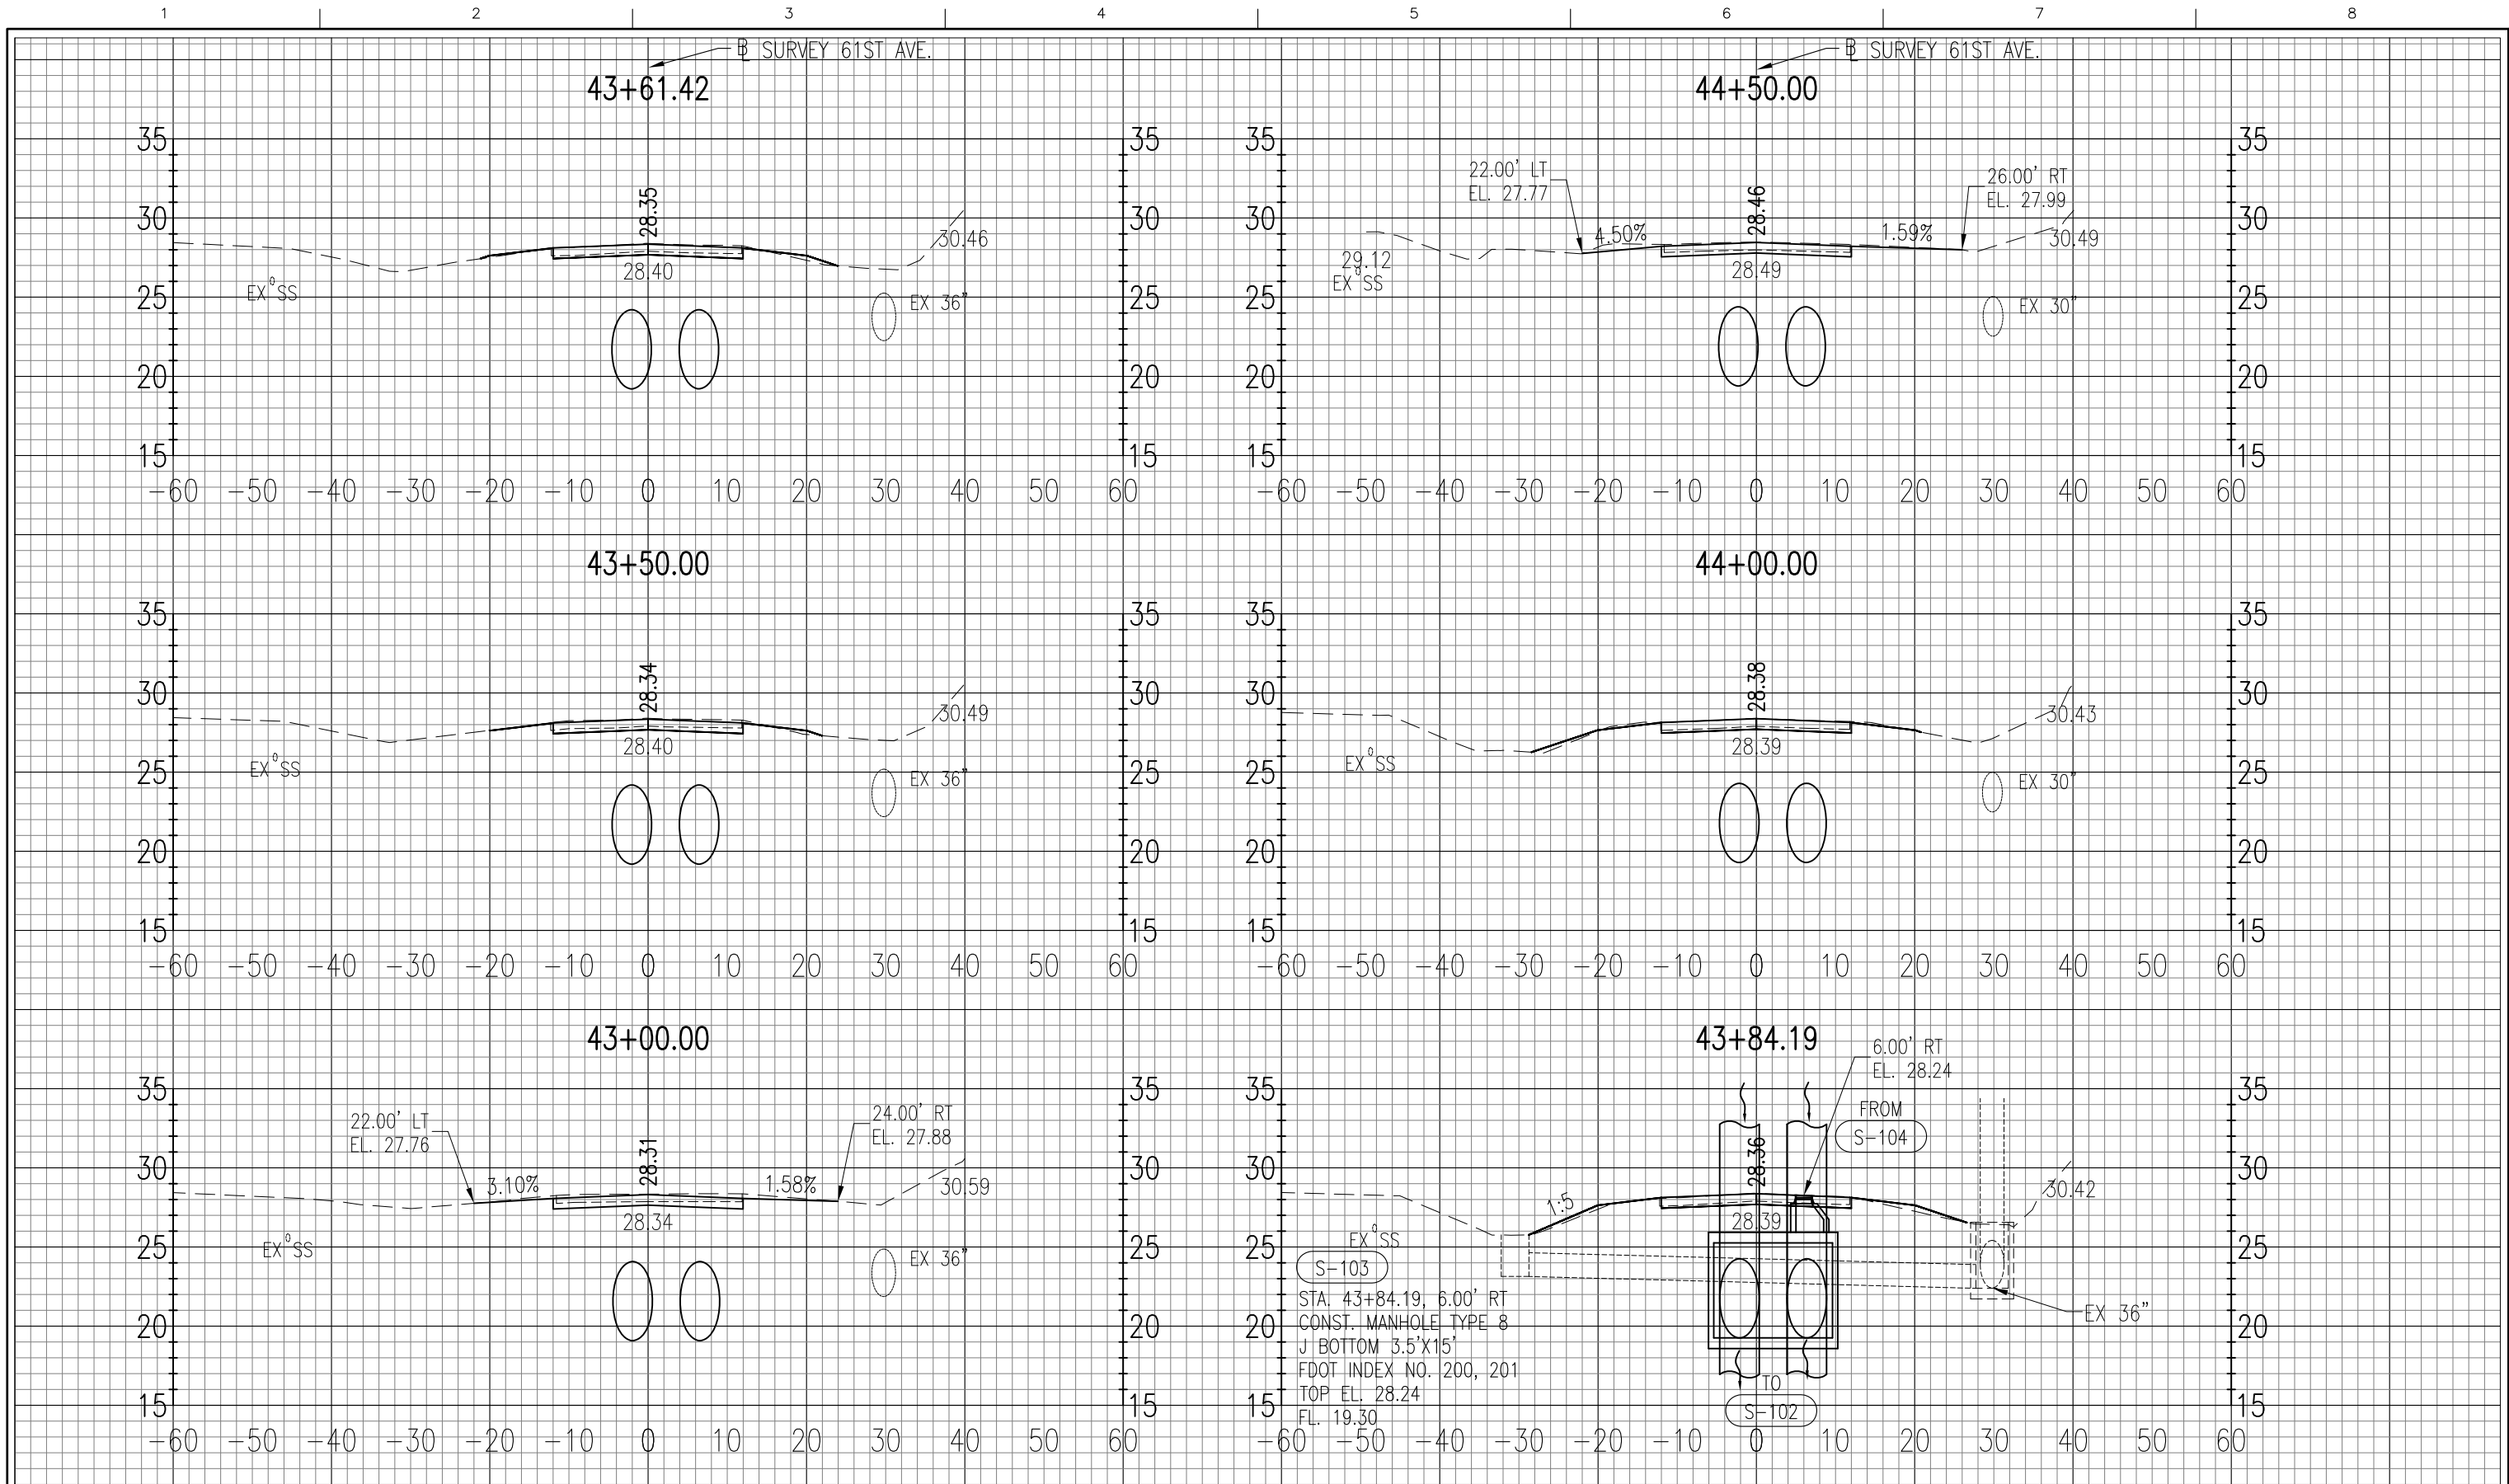


HDR Engineering, Inc.
25 West Cedar Street, Suite 200
Pensacola, FL 32502-5945
(850) 432-6800
www.hdrinc.com
Certificate of Authorization No. 4213

ISSUE	DATE	DESCRIPTION

PROJECT MANAGER	A. VINSON
DESIGNED BY	J. CLARK
DRAWN BY	J. CLARK
CHECKED BY	J. BURCHFIELD
PROJECT NUMBER	PD 13-14.081


D. Allen Vinson, P.E.

License No. 72543

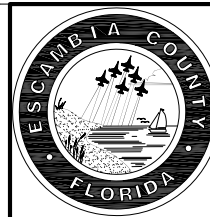

ESCAMBIA COUNTY
ENGINEERING DEPARTMENT
LAKE CHARLENE AREA
DRAINAGE IMPROVEMENTS

CROSS SECTIONS
61ST AVE.

 


11 X 17
SCALE:

HORZ: 1" = 20'

VERT: 1" = 10'

SHEET

20

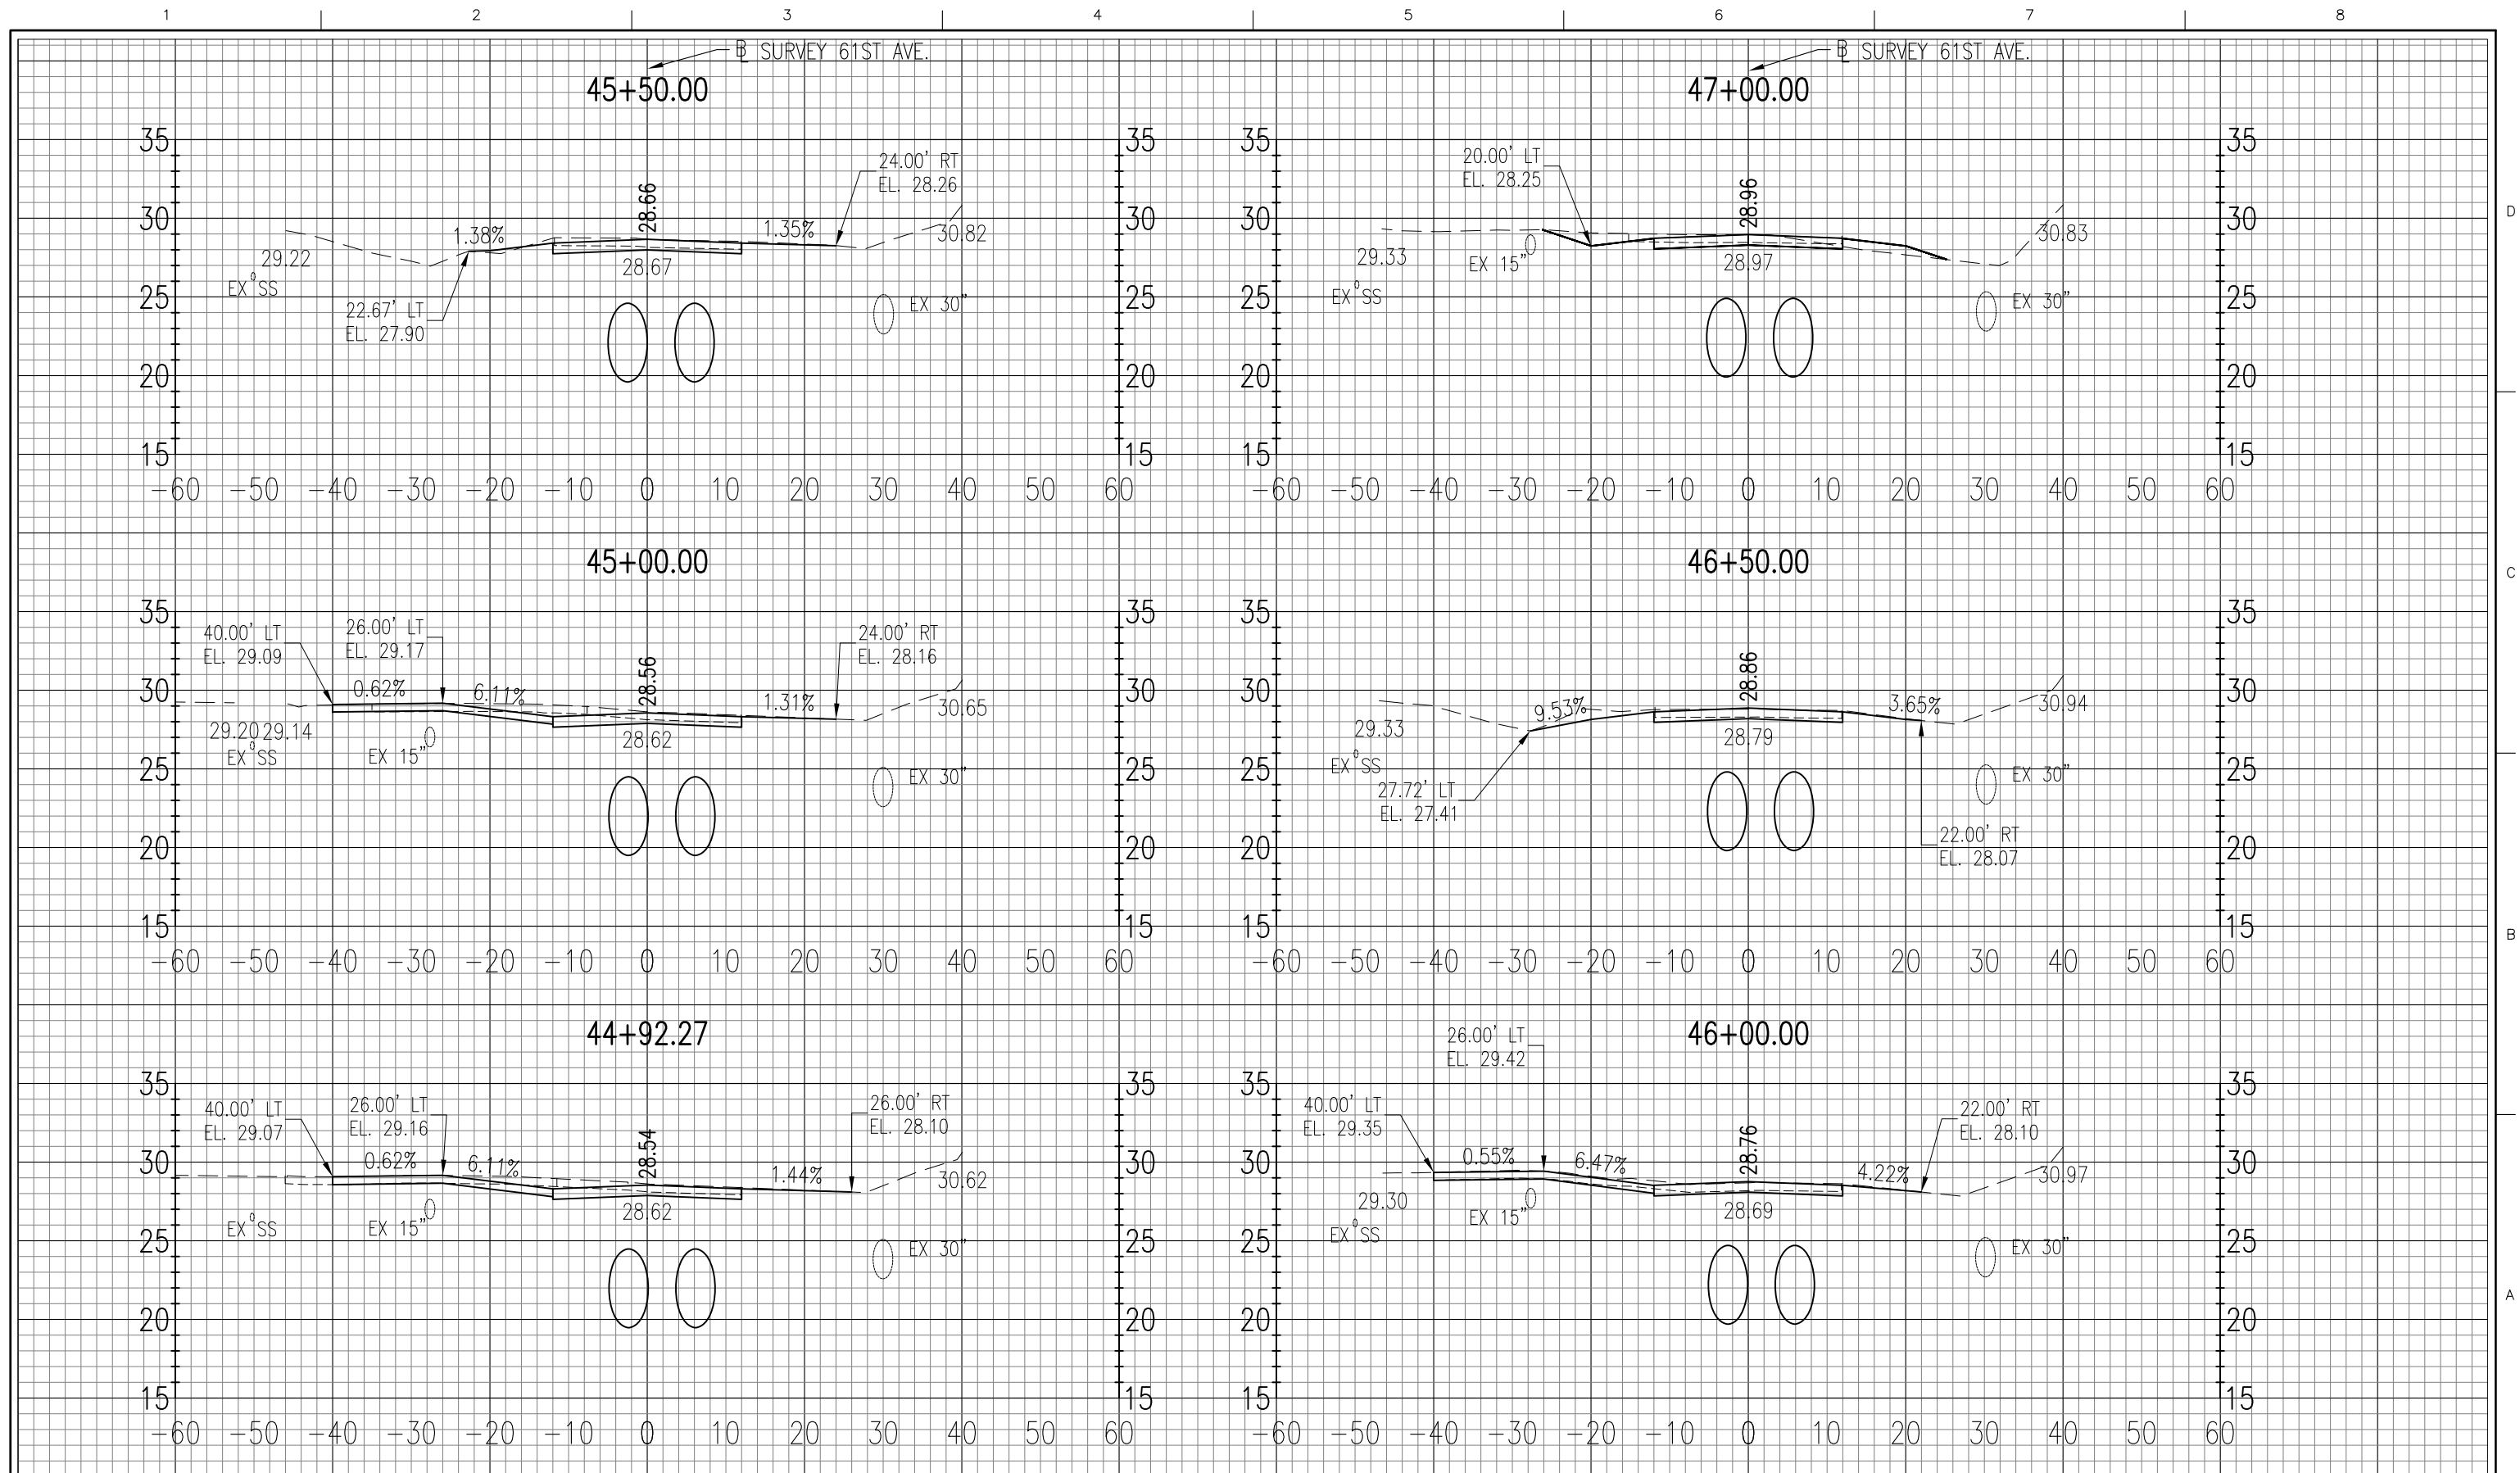


HDR Engineering, Inc.
25 West Cedar Street, Suite 200
Pensacola, FL 32502-5945
(850) 432-6800
www.hdrinc.com
Certificate of Authorization No. 4213

-	-	-
ISSUE	DATE	DESCRIPTION

PROJECT MANAGER	A. VINSON
DESIGNED BY	J. CLARK
DRAWN BY	J. CLARK
CHECKED BY	J. BURCHFIELD
PROJECT NUMBER	PD 13-14.081

D. Allen Vinson, P.E.


License No. 72543

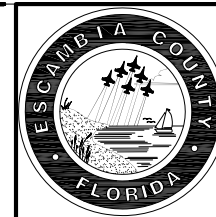

**ESCAMBIA COUNTY
ENGINEERING DEPARTMENT**

**LAKE CHARLENE AREA
DRAINAGE IMPROVEMENTS**

**CROSS SECTIONS
61ST AVE.**

 


11 X 17
SCALE:

HORZ: 1" = 20'

HEET

21

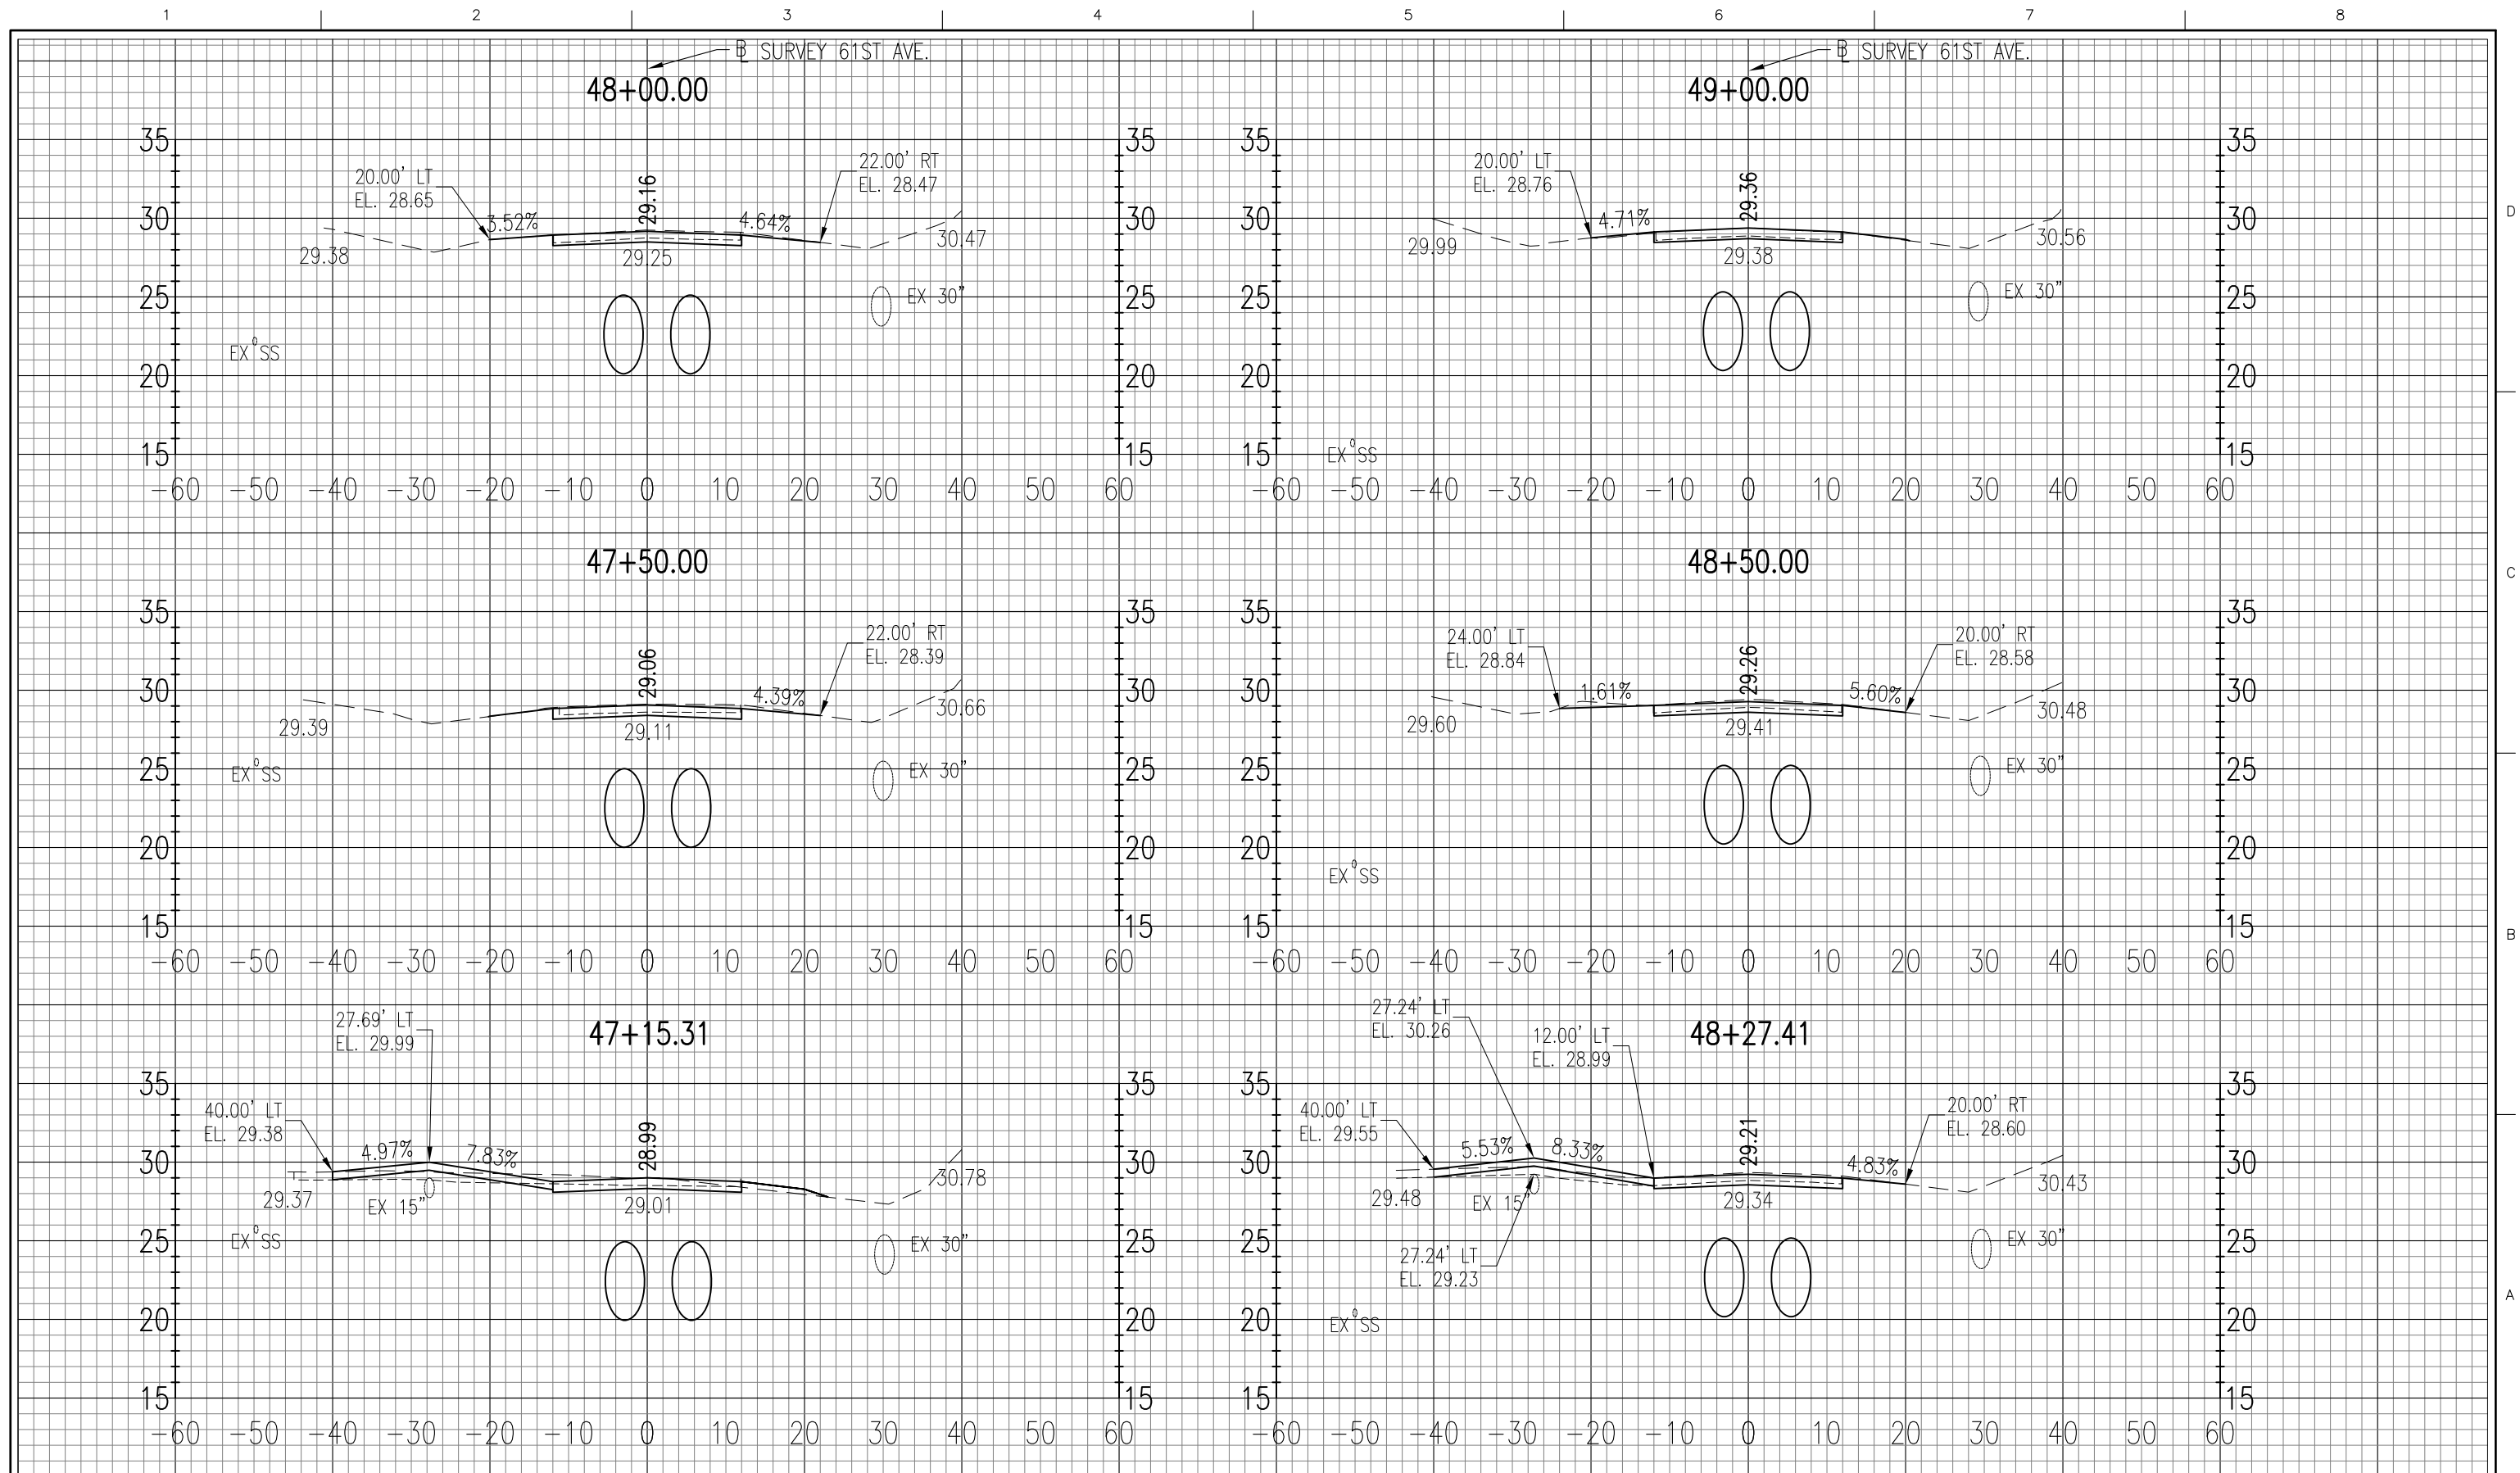


HDR Engineering, Inc.
25 West Cedar Street, Suite 200
Pensacola, FL 32502-5945
(850) 432-6800
www.hdrinc.com
Certificate of Authorization No. 4213

-	-	-
ISSUE	DATE	DESCRIPTION

PROJECT MANAGER	A. VINSON
DESIGNED BY	J. CLARK
DRAWN BY	J. CLARK
CHECKED BY	J. BURCHFIELD
PROJECT NUMBER	PD 13-14.081

D. Allen Vinson, P.E.


License No. 72543

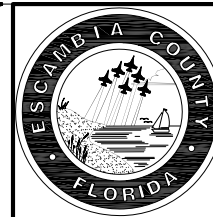

**ESCAMBIA COUNTY
ENGINEERING DEPARTMENT**

**LAKE CHARLENE AREA
DRAINAGE IMPROVEMENTS**

**CROSS SECTIONS
61ST AVE.**

 


11 X 17
SCALE:

HORZ: 1" = 20'

HEET

22

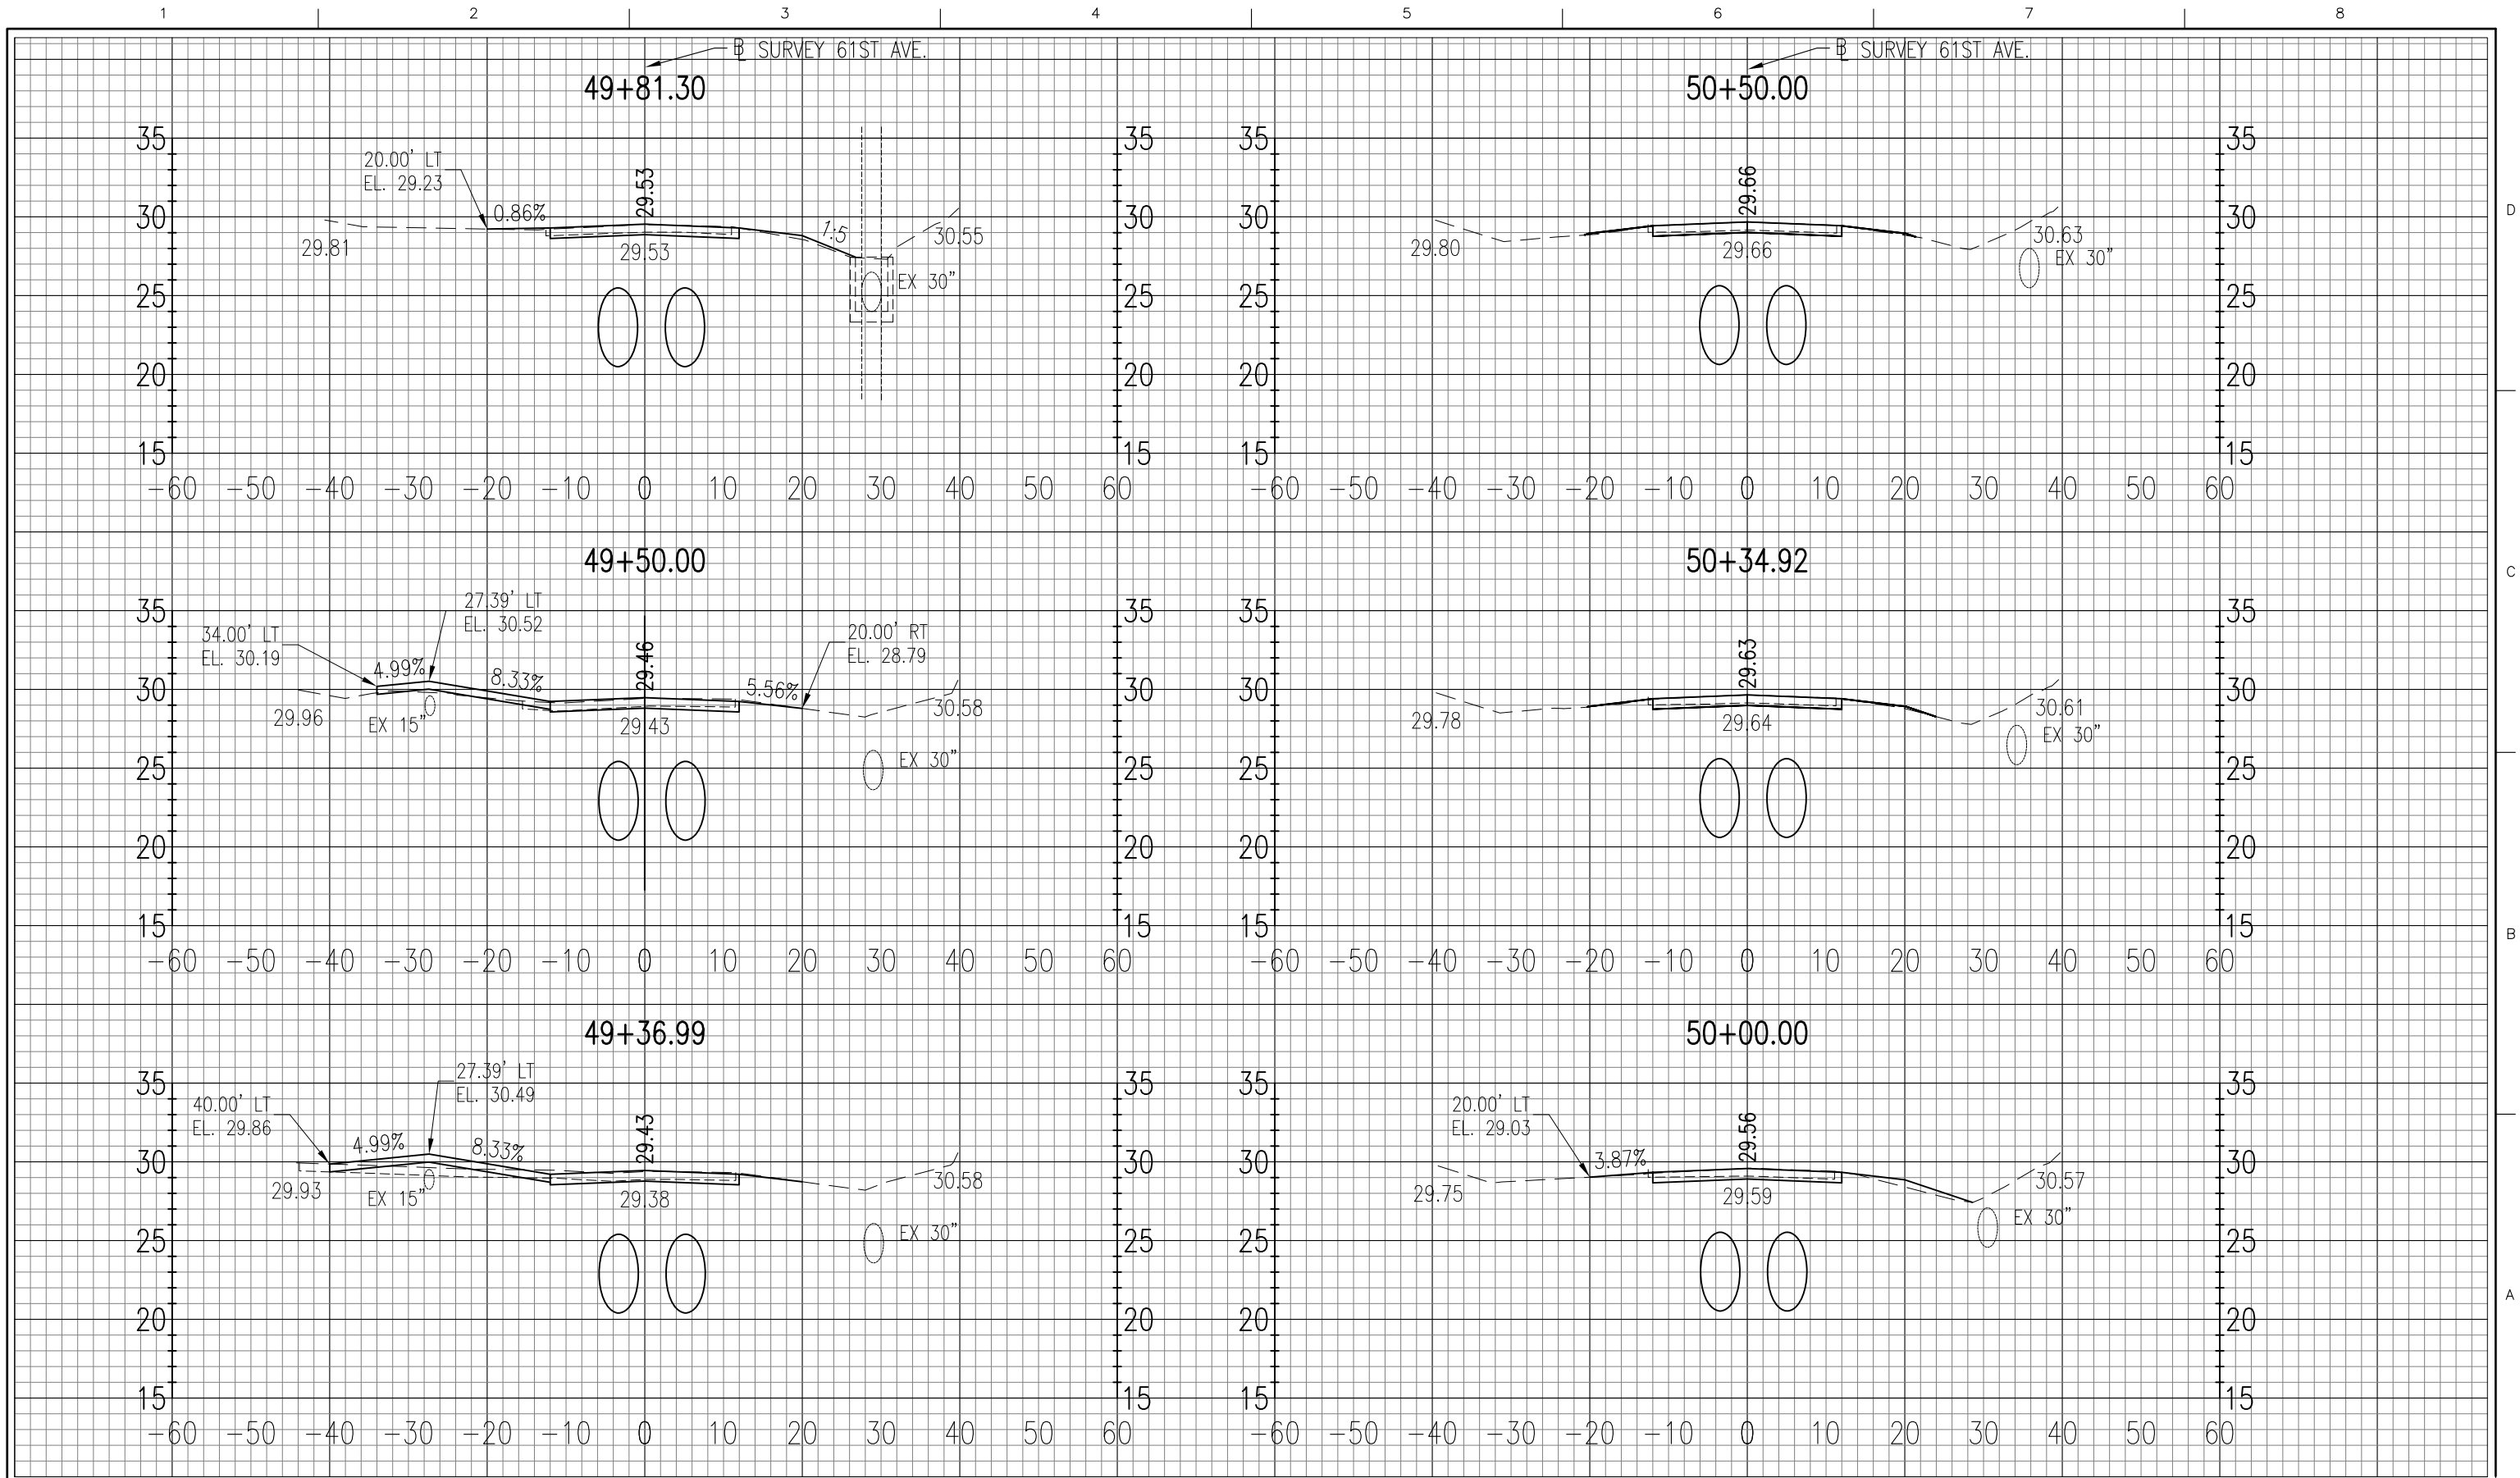

ISSUE	DATE	DESCRIPTION

PROJECT MANAGER	A. VINSON
DESIGNED BY	J. CLARK
DRAWN BY	J. CLARK
CHECKED BY	J. BURCHFIELD
PROJECT NUMBER	PD 13-14.081


D. Allen Vinson, P.E.

License No. 72543



ESCAMBIA COUNTY
ENGINEERING DEPARTMENT
LAKE CHARLENE AREA
DRAINAGE IMPROVEMENTS

CROSS SECTIONS
61ST AVE.

 


11 X 17
SCALE:

HORZ: 1" = 20'

VERT: 1" = 10'

SHEET

23

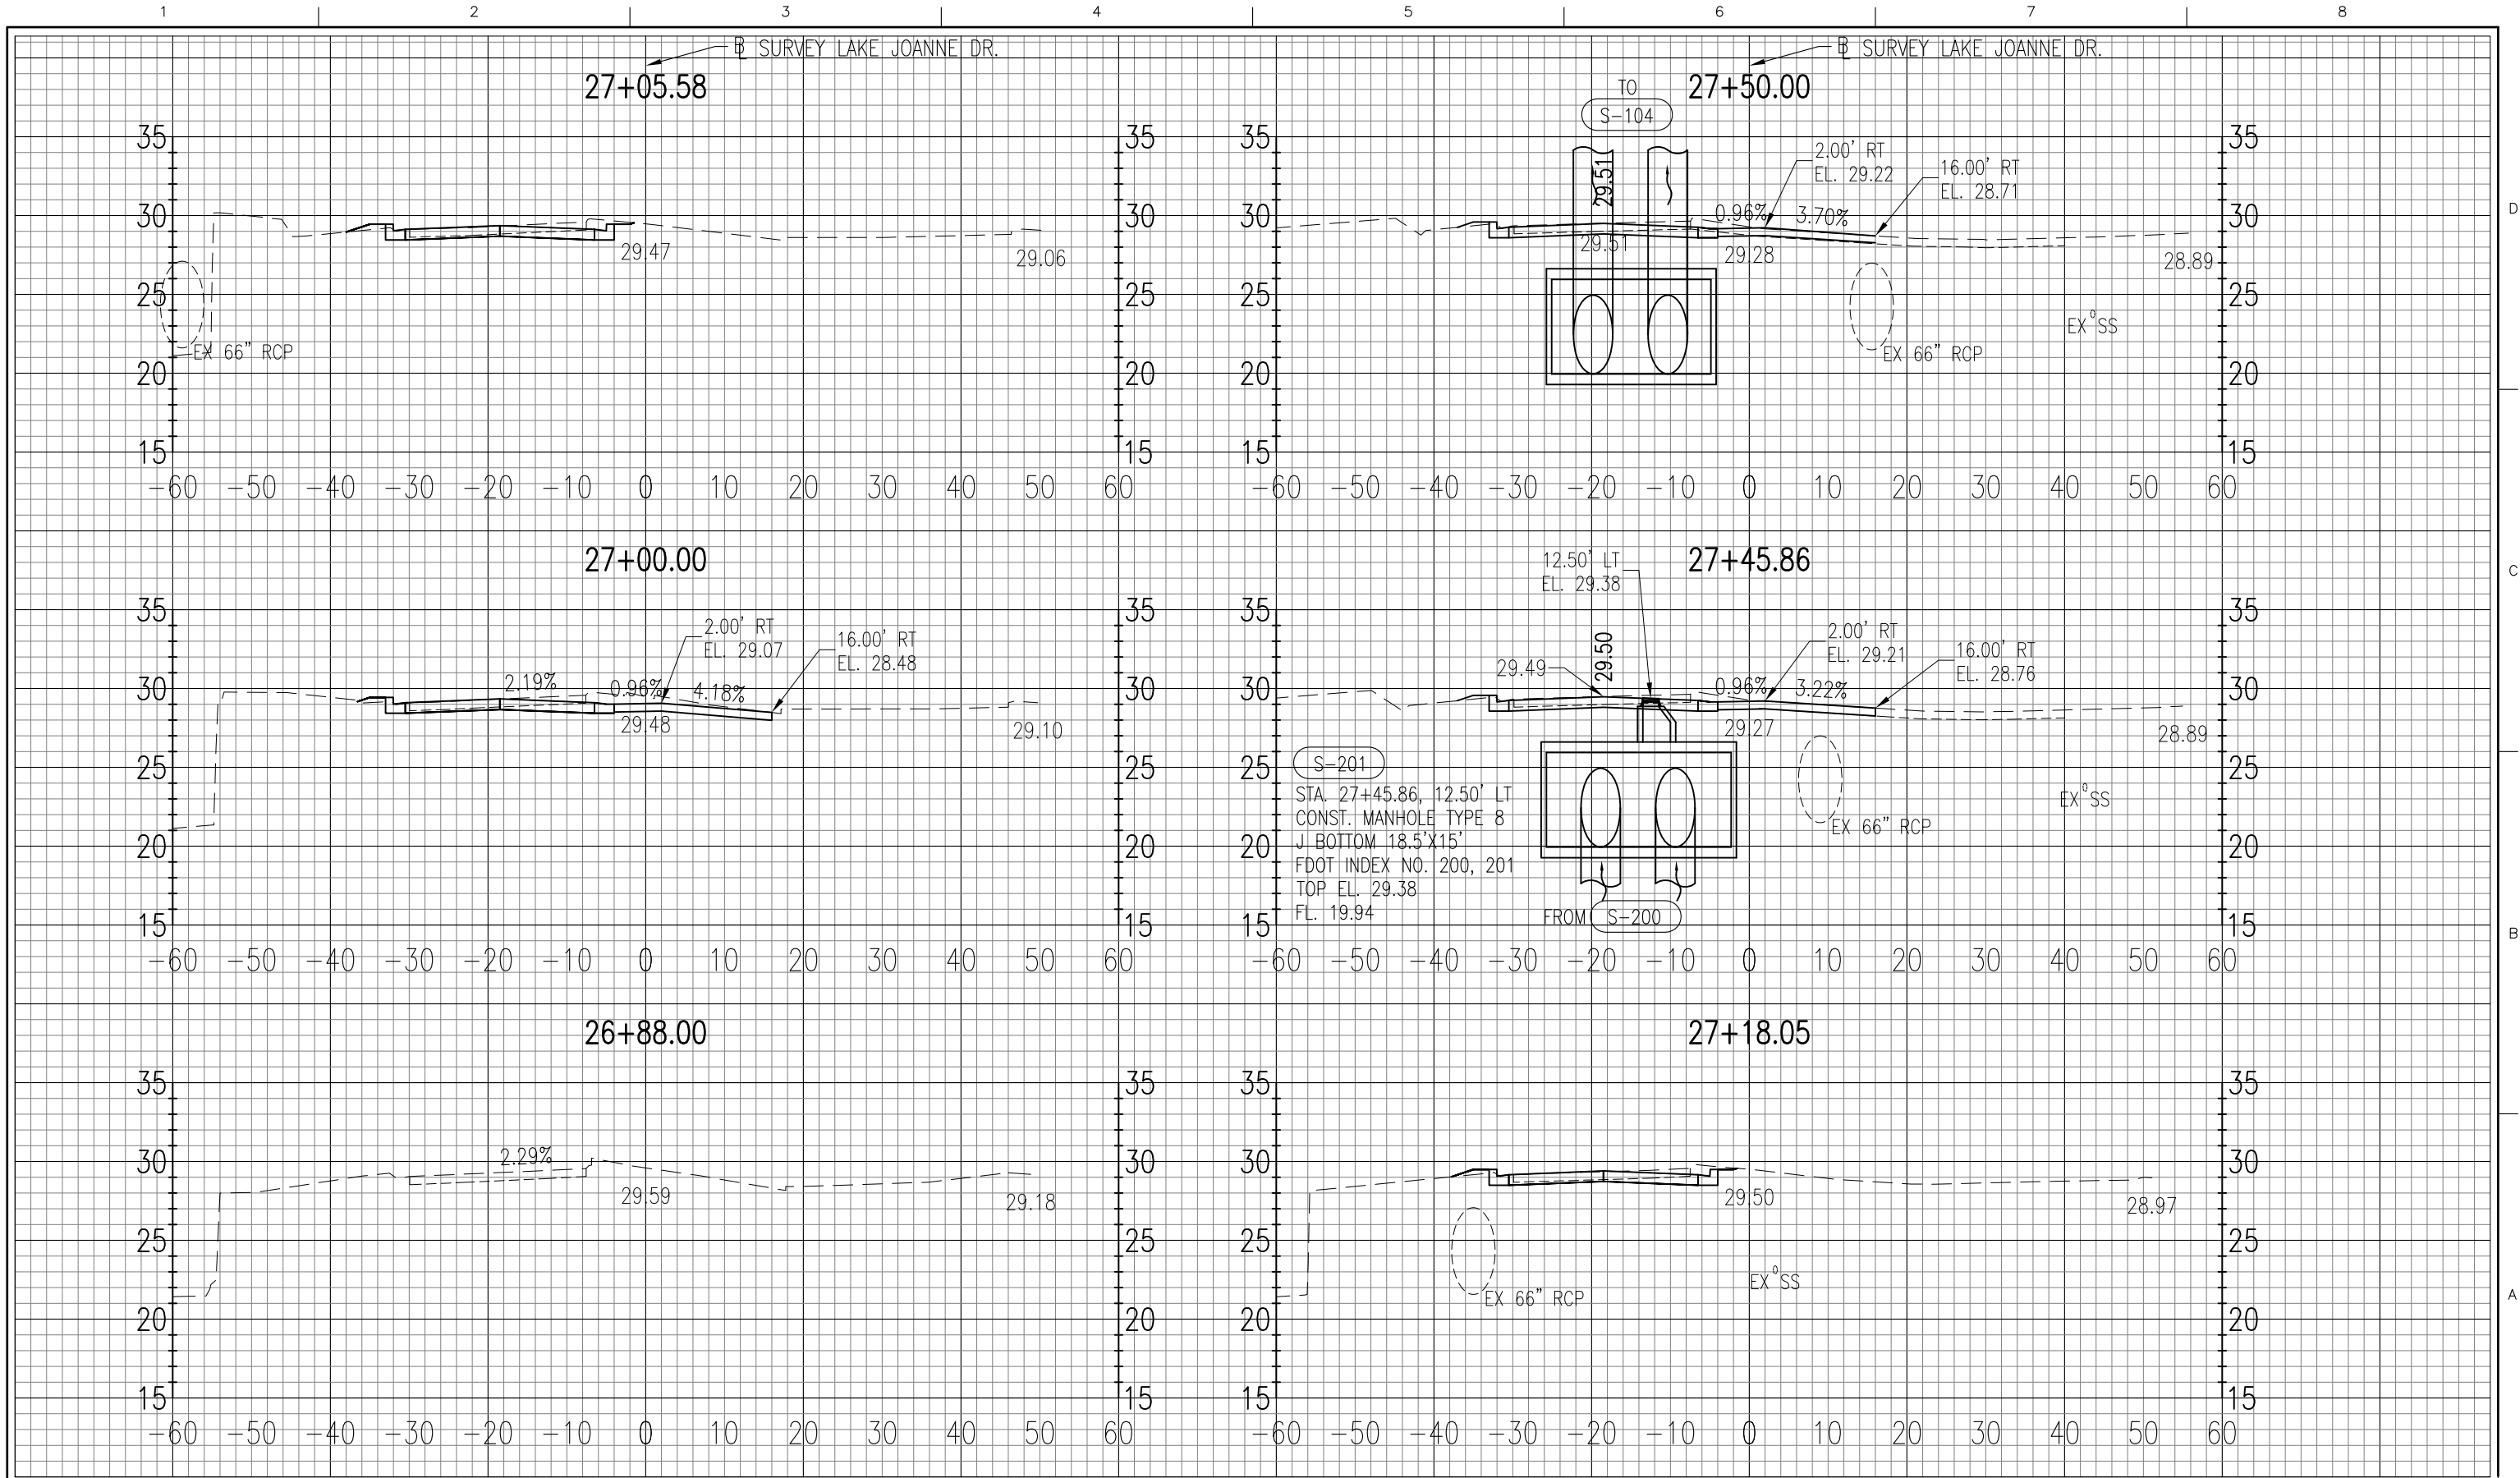


HDR
HDR Engineering, Inc.
25 West Cedar Street, Suite 200
Pensacola, FL 32502-5945
(850) 432-6800
www.hdrinc.com
Certificate of Authorization No. 4213

ISSUE	DATE	DESCRIPTION

PROJECT MANAGER	A. VINSON
DESIGNED BY	J. CLARK
DRAWN BY	J. CLARK
CHECKED BY	J. BURCHFIELD
PROJECT NUMBER	PD 13-14.081


D. Allen Vinson, P.E.

License No. 72543

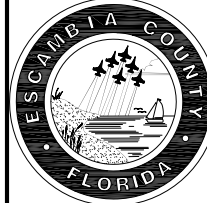

ESCAMBIA COUNTY
ENGINEERING DEPARTMENT
LAKE CHARLENE AREA
DRAINAGE IMPROVEMENTS

CROSS SECTIONS
LAKE JOANNE DR.

 


11 X 17
SCALE:

HORZ: 1" = 20'

VERT: 1" = 10'

SHEET

25

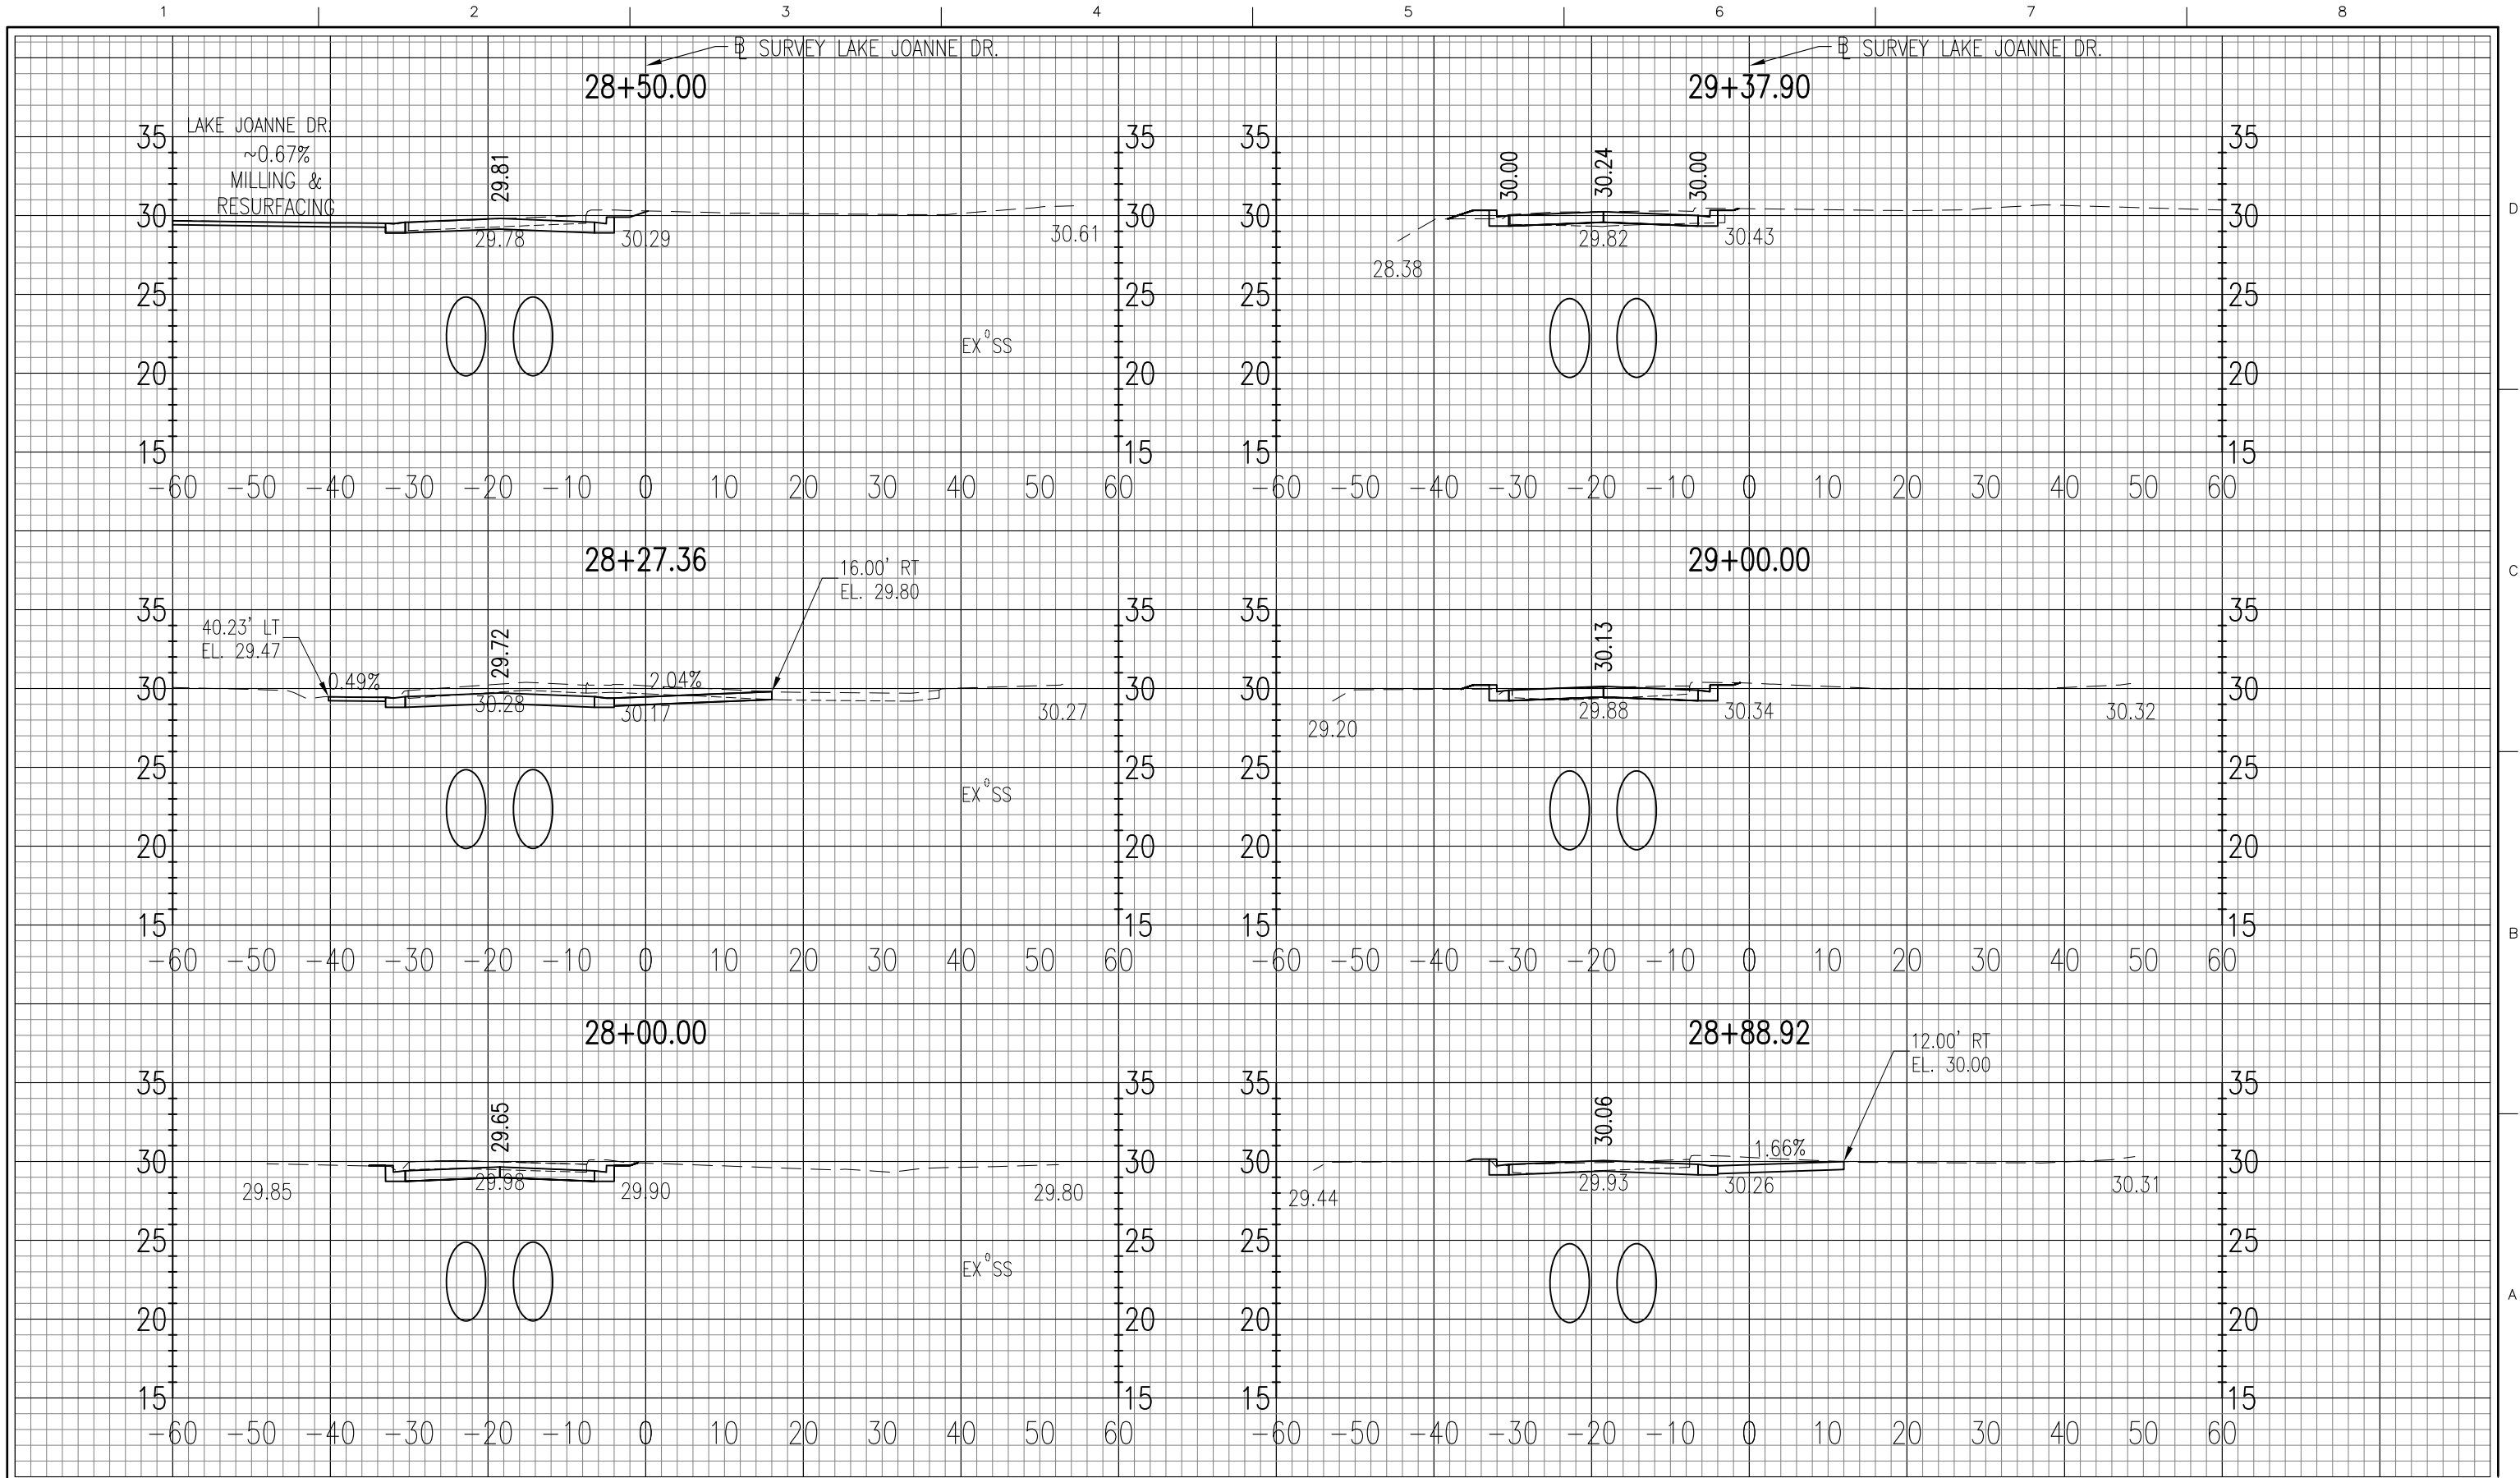


HDR
HDR Engineering, Inc.
25 West Cedar Street, Suite 200
Pensacola, FL 32502-5945
(850) 432-6800
www.hdrinc.com
Certificate of Authorization No. 4213

ISSUE	DATE	DESCRIPTION

PROJECT MANAGER	A. VINSON
DESIGNED BY	J. CLARK
DRAWN BY	J. CLARK
CHECKED BY	J. BURCHFIELD
PROJECT NUMBER	PD 13-14.081


D. Allen Vinson, P.E.

License No. 72543

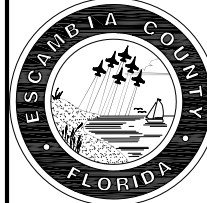

ESCAMBIA COUNTY
ENGINEERING DEPARTMENT
LAKE CHARLENE AREA
DRAINAGE IMPROVEMENTS

CROSS SECTIONS
LAKE JOANNE DR.


 


11 X 17
SCALE:

HORZ: 1" = 20'
VERT: 1" = 10'

SHEET

26

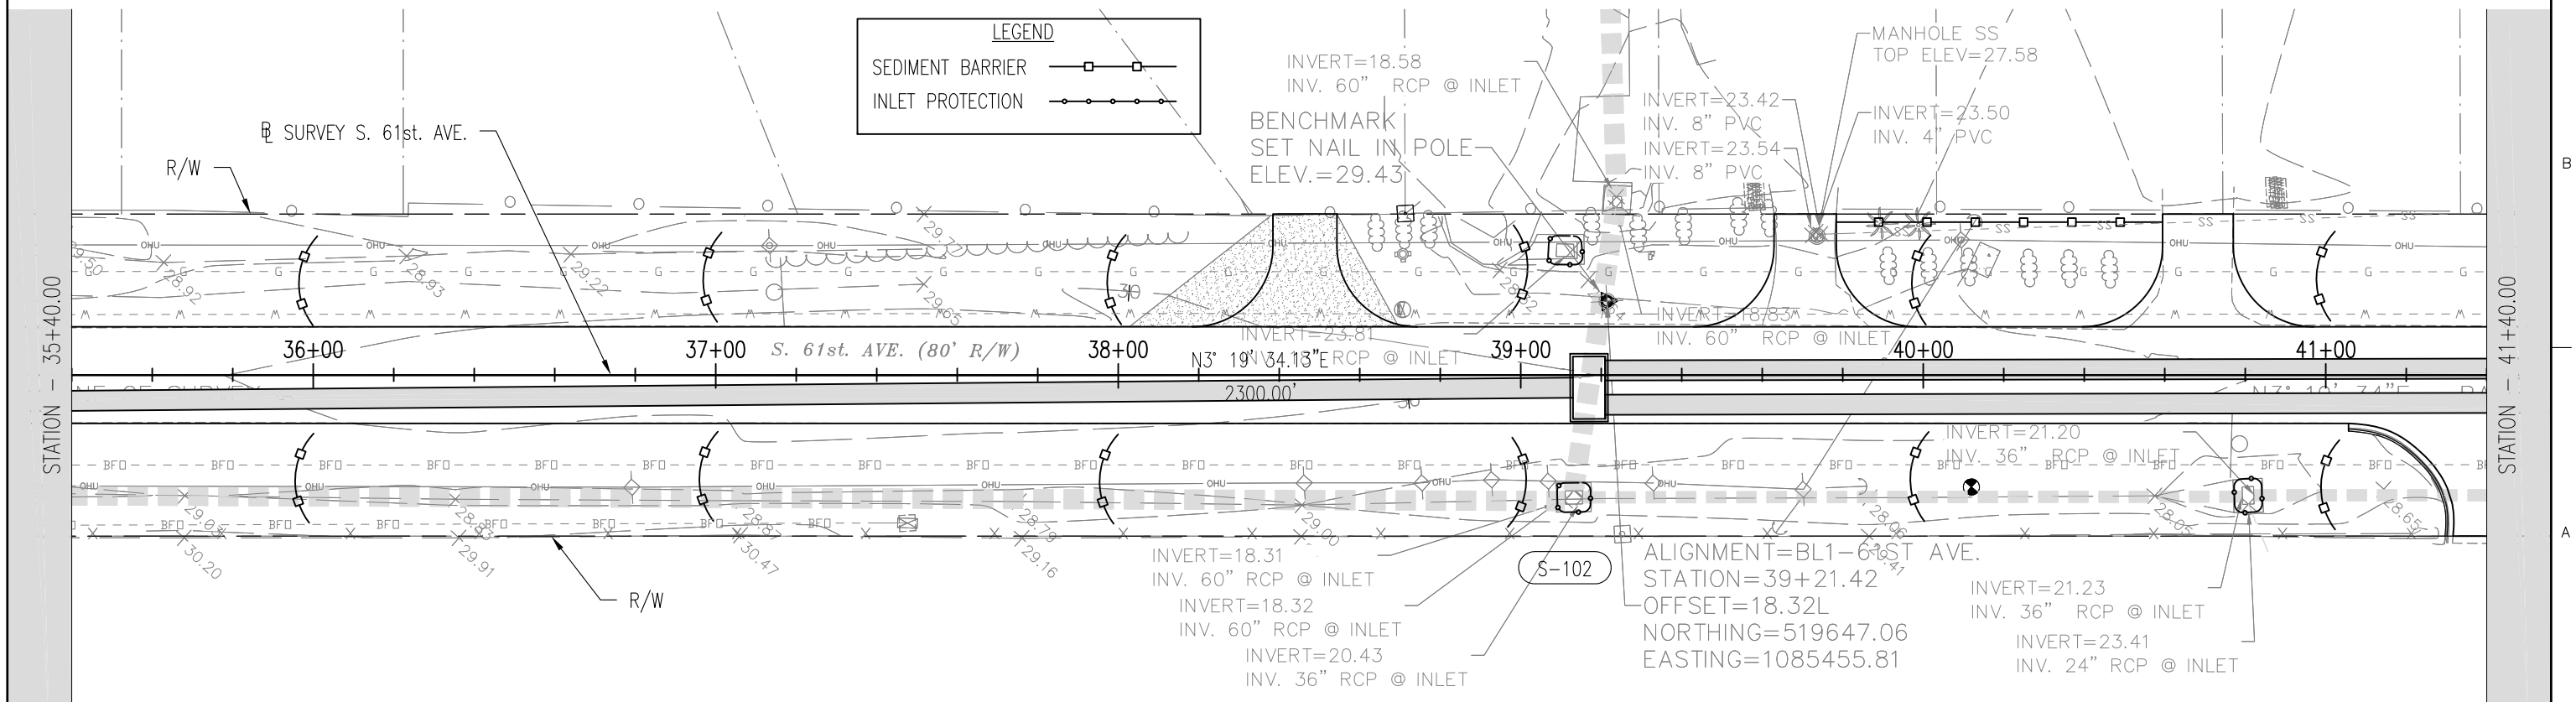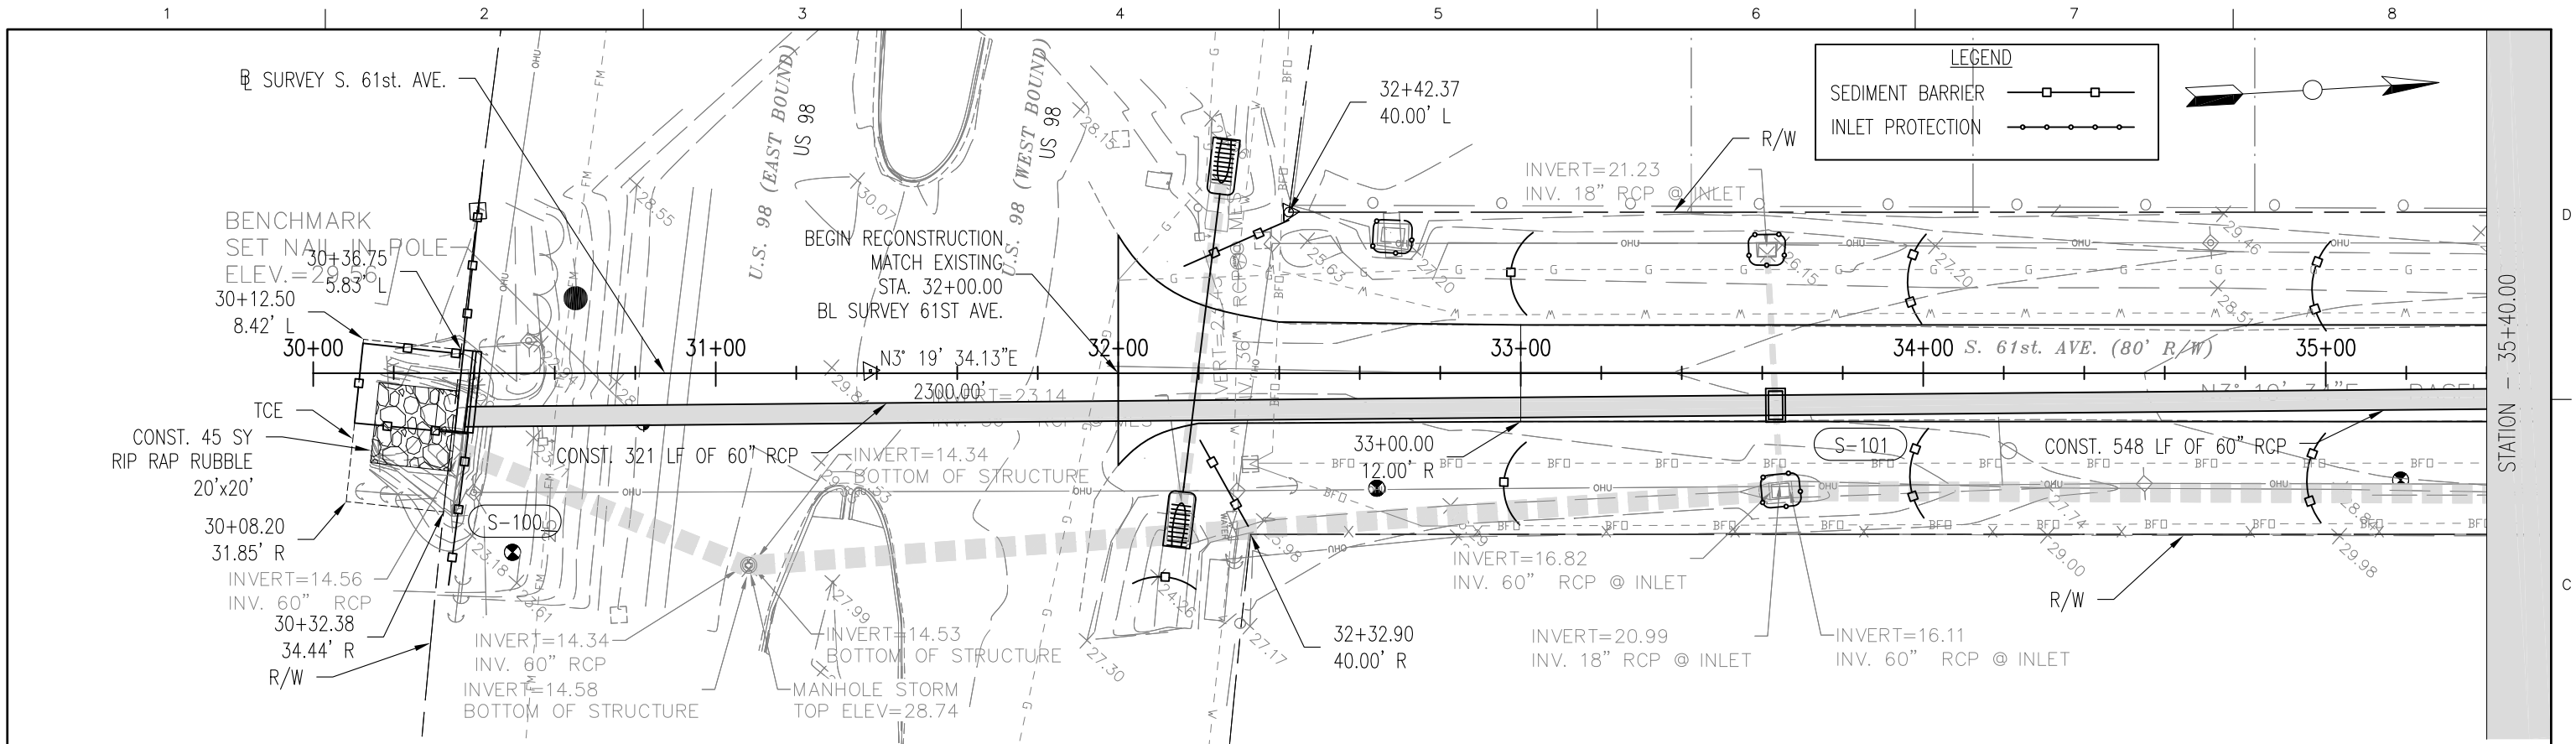


HDR
 HDR Engineering, Inc.
 25 West Cedar Street, Suite 200
 Pensacola, FL 32502-5945
 (850) 432-6800
 www.hdrinc.com
 Certificate of Authorization No. 4213

ISSUE	DATE	DESCRIPTION

PROJECT MANAGER	A. VINSON
DESIGNED BY	A. VINSON
DRAWN BY	J. CLARK
CHECKED BY	A. VINSON
PROJECT NUMBER	13-14.081

D. Allen Vinson, P.E.

License No. 72543

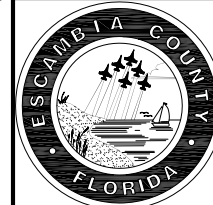

**ESCAMBIA COUNTY
 ENGINEERING DEPARTMENT**
**LAKE CHARLENE
 DRAINAGE IMPROVEMENTS**



**EROSION CONTROL PLAN
 S. 61 st. AVE.
 STA. 30+00.00 - 41+40.00**

0 20 40
 SCALE: 1" = 40'

11 X 17
 SCALE: 1" = 40'

SHEET

28

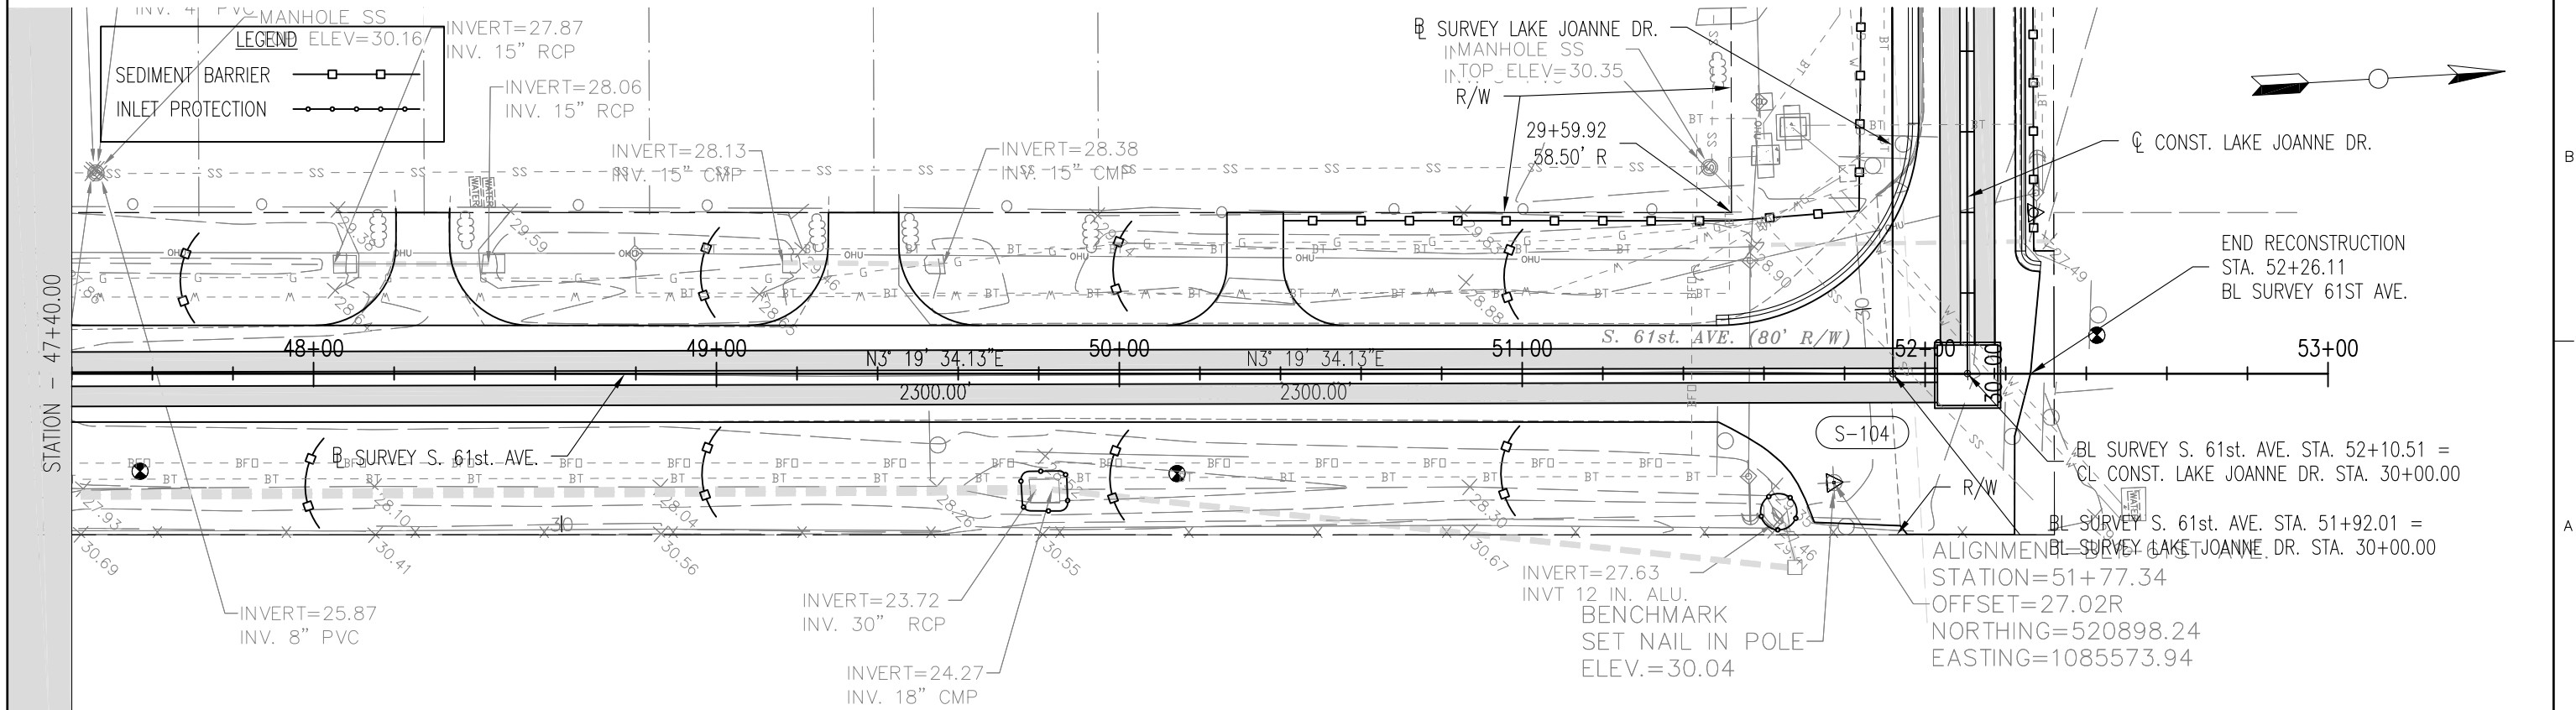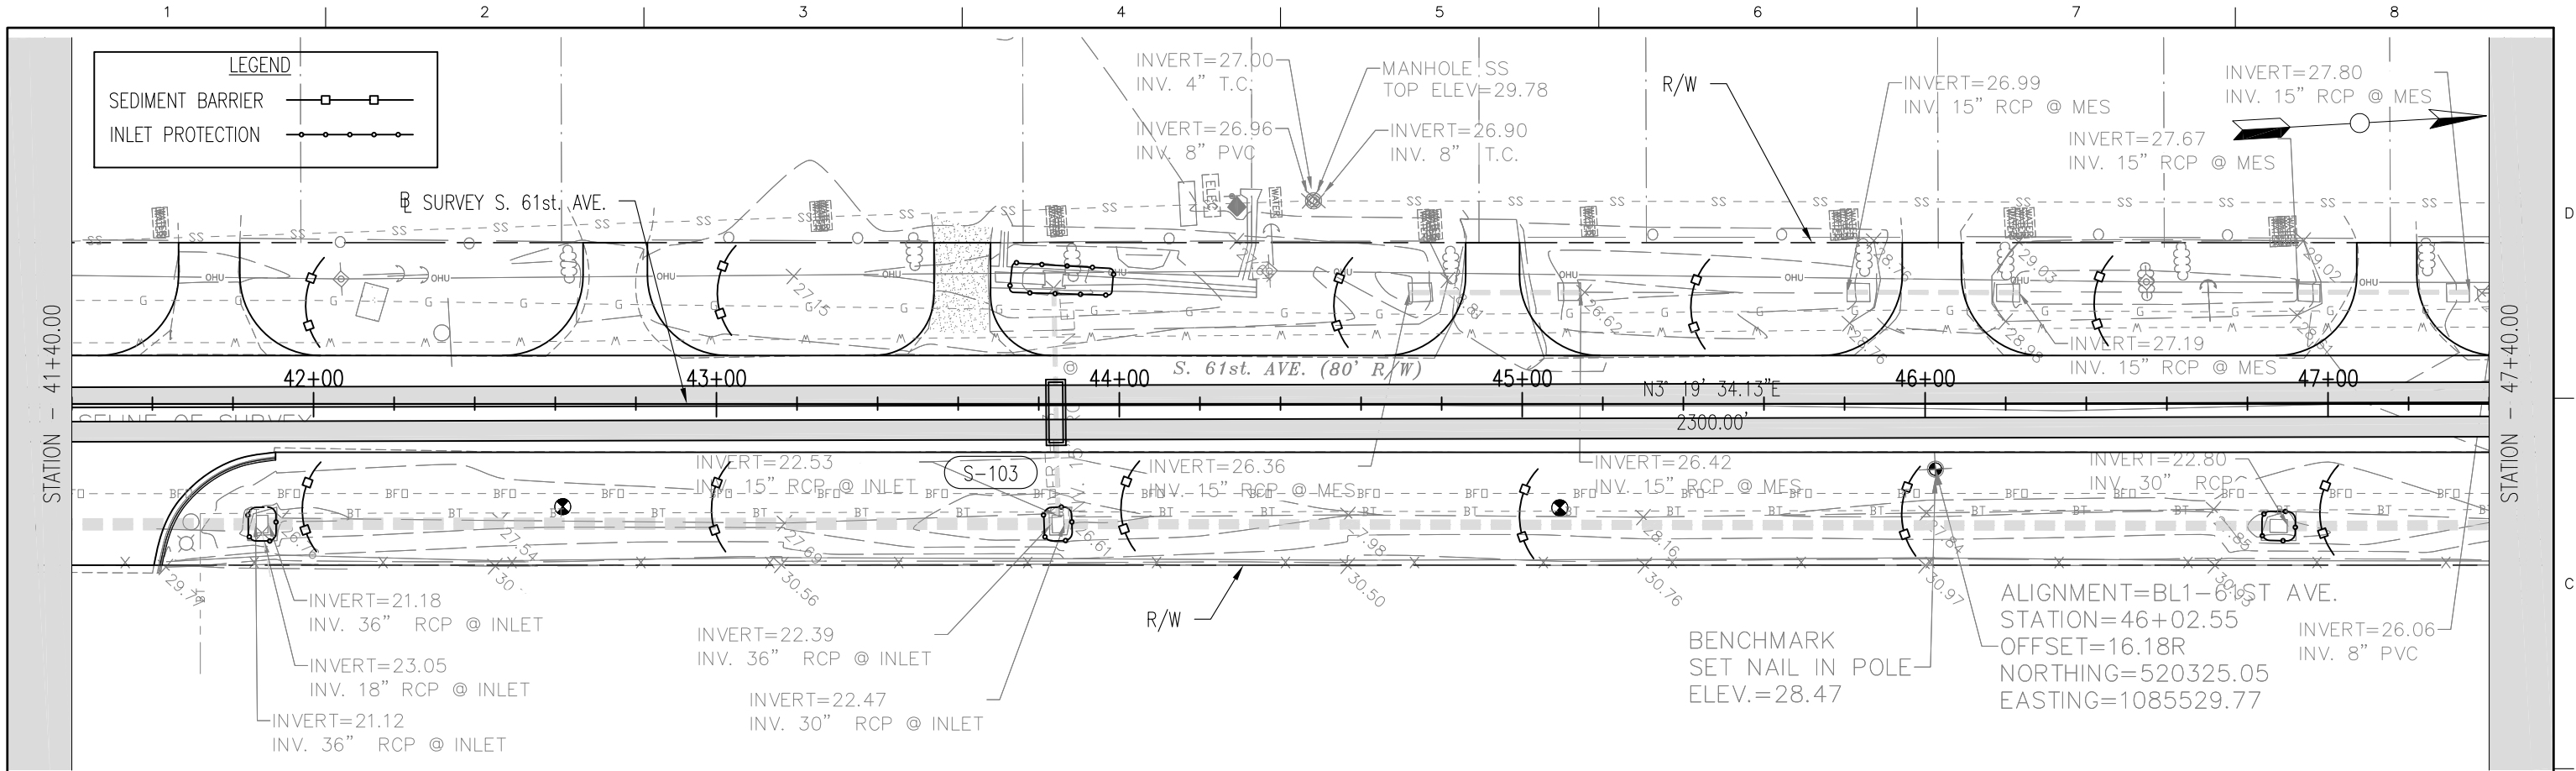

HDR
 HDR Engineering, Inc.
 25 West Cedar Street, Suite 200
 Pensacola, FL 32502-5945
 (850) 432-6800
 www.hdrinc.com
 Certificate of Authorization No. 4213

ISSUE	DATE	DESCRIPTION

PROJECT MANAGER	A. VINSON
DESIGNED BY	A. VINSON
DRAWN BY	J. CLARK
CHECKED BY	A. VINSON
PROJECT NUMBER	13-14.081

D. Allen Vinson, P.E.
 License No. 72543

ESCAMBIA COUNTY
 ENGINEERING DEPARTMENT
LAKE CHARLENE
 DRAINAGE IMPROVEMENTS

EROSION CONTROL PLAN
S. 61 st. AVE.
STA. 41+40.00 - 53+00.00

0 20 40
 11 X 17 SCALE: 1" = 40'

SHEET **29**

TEMPORARY TRAFFIC CONTROL NOTES:

1. THE CONTRACTOR SHALL PROVIDE AN APPROVED TRAFFIC CONTROL PLAN THAT ADHERES TO THE REQUIREMENTS OF THE FY 2018-19 FDOT DESIGN STANDARD PLANS.
2. THE TRAFFIC SHALL BE MAINTAINED IN ACCORDANCE WITH THE CURRENT FDOT "STANDARD PLAN" INDEX SERIES 102-600, SPECIFICALLY INDEX 102-600, 102-601, 102-602, 102-603, 102-604, 102-605, 102-612, 102-613 AND 102-615 AND THE CURRENT MANUAL ON UNIFORM TRAFFIC CONTROL DEVICES.
3. THE CONTRACTOR SHALL INSTALL ADVANCE CONSTRUCTION SIGNING PRIOR TO COMMENCEMENT OF ALL CONSTRUCTION OPERATIONS AND MAINTAIN SIGNING THROUGHOUT THE DURATION OF CONSTRUCTION.
4. ARROWS DENOTE DIRECTION OF TRAFFIC ONLY AND DO NOT REFLECT PAVEMENT MARKINGS, UNLESS OTHERWISE NOTED.
5. LANE CLOSURES WILL NOT BE PERMITTED DURING SPECIAL EVENTS, AND NO WORK WILL BE PERMITTED DURING HOLIDAYS AS CALLED FOR IN THE SPECIFICATIONS.
SPECIAL EVENT: BLUE ANGEL AIR SHOW AT NAVAL AIR STATION HELD DURING NOVEMBER OF EACH YEAR.
6. ALL LANES ON 61st AVE. & LAKE JOANNE DR. MUST BE REOPENED TO NORMAL TRAFFIC WITHIN 12 HOURS DURING AN EVACUATION NOTICE OF A HURRICANE OR ANY OTHER CATASTROPHIC EVENT AND SHALL REMAIN OPEN FOR THE DURATION OF THE EVACUATION OR EVENT AS DIRECTED BY THE PROJECT ENGINEER/ADMINISTRATOR.
7. EXISTING STREET AND ROAD NAME SIGNS ON THE PROJECT ARE TO BE TEMPORARILY RELOCATED DURING CONSTRUCTION AND KEPT VISIBLE AT ALL TIMES FOR THE FACILITATION OF ACCESS BY EMERGENCY VEHICLE TRAFFIC.
8. WORK ZONE SPEED LIMITS SHALL BE POSTED 20 MPH ON COUNTY ROADWAYS.
9. THE CONTRACTOR SHALL NOT EXCAVATE ANY AREA LARGER THAN HE CAN BACKFILL OR RECONSTRUCT BY THE END OF THE SAME WORK PERIOD. NO DROPOFF REQUIRING THE USE OF A BARRIER WALL WILL BE ALLOWED TO REMAIN IN AN INACTIVE WORK ZONE. THE CONTRACTOR SHALL RESTORE DROPOFFS TO AN ACCEPTABLE GRADE USING AN APPROVED METHOD FROM INDEX 600.
10. PORTABLE CHANGEABLE MESSAGE SIGNS (PCMS) ARE TO BE PLACED AND RUNNING AT LEAST 7 DAYS PRIOR TO LANE AND/OR INTERSECTION CLOSURE.
11. THE CONTRACTOR SHALL MAINTAIN ACCESS TO LOCAL PROPERTIES DURING ROAD CLOSURE.
12. THE CONTRACTOR IS RESPONSIBLE FOR COORDINATION WITH THE NAVY HOSPITAL ABOUT THE CLOSURE OF THEIR BACK GATE DURING CONSTRUCTION.

CONSTRUCTION SEQUENCE:

1. CLOSE S. 61ST AVE.
2. RELOCATE TRAFFIC SIGNAL ON US 98.
3. INSTALL PIPE ACROSS US 98 USING JACK AND BORE METHOD. (SEE FDOT SPECS)
4. INSTALL PIPE ON 61ST AVE.
5. RECONSTRUCT 61ST AVE.
6. INSTALL PIPE ON LAKE JOANNE DR.
7. RECONSTRUCT LAKE JOANNE DR.
8. OPEN S. 61ST AVE. TO TRAFFIC.
9. CONSTRUCT WEIR AND HEADWALL AT LAKE JOANNE CANAL.



HDR Engineering, Inc.
25 West Cedar Street, Suite 200
Pensacola, FL 32502-5945
(850) 432-6800
www.hdrInc.com
Certificate of Authorization No. 4213

—	—	—
ISSUE	DATE	DESCRIPTION

PROJECT MANAGER	A. VINSON
DESIGNED BY	J. CLARK
DRAWN BY	J. CLARK
CHECKED BY	J. BURCHFIELD
PROJECT NUMBER	PD 13-14.081

D. Allen Vinson, P.E.

License No. 72543



**ESCAMBIA COUNTY
ENGINEERING DEPARTMENT**

**LAKE CHARLENE AREA
DRAINAGE IMPROVEMENTS**

TEMPORARY TRAFFIC CONTROL PLAN




11 X 17
SCALE:

NOT TO SCALE

SHEET

31

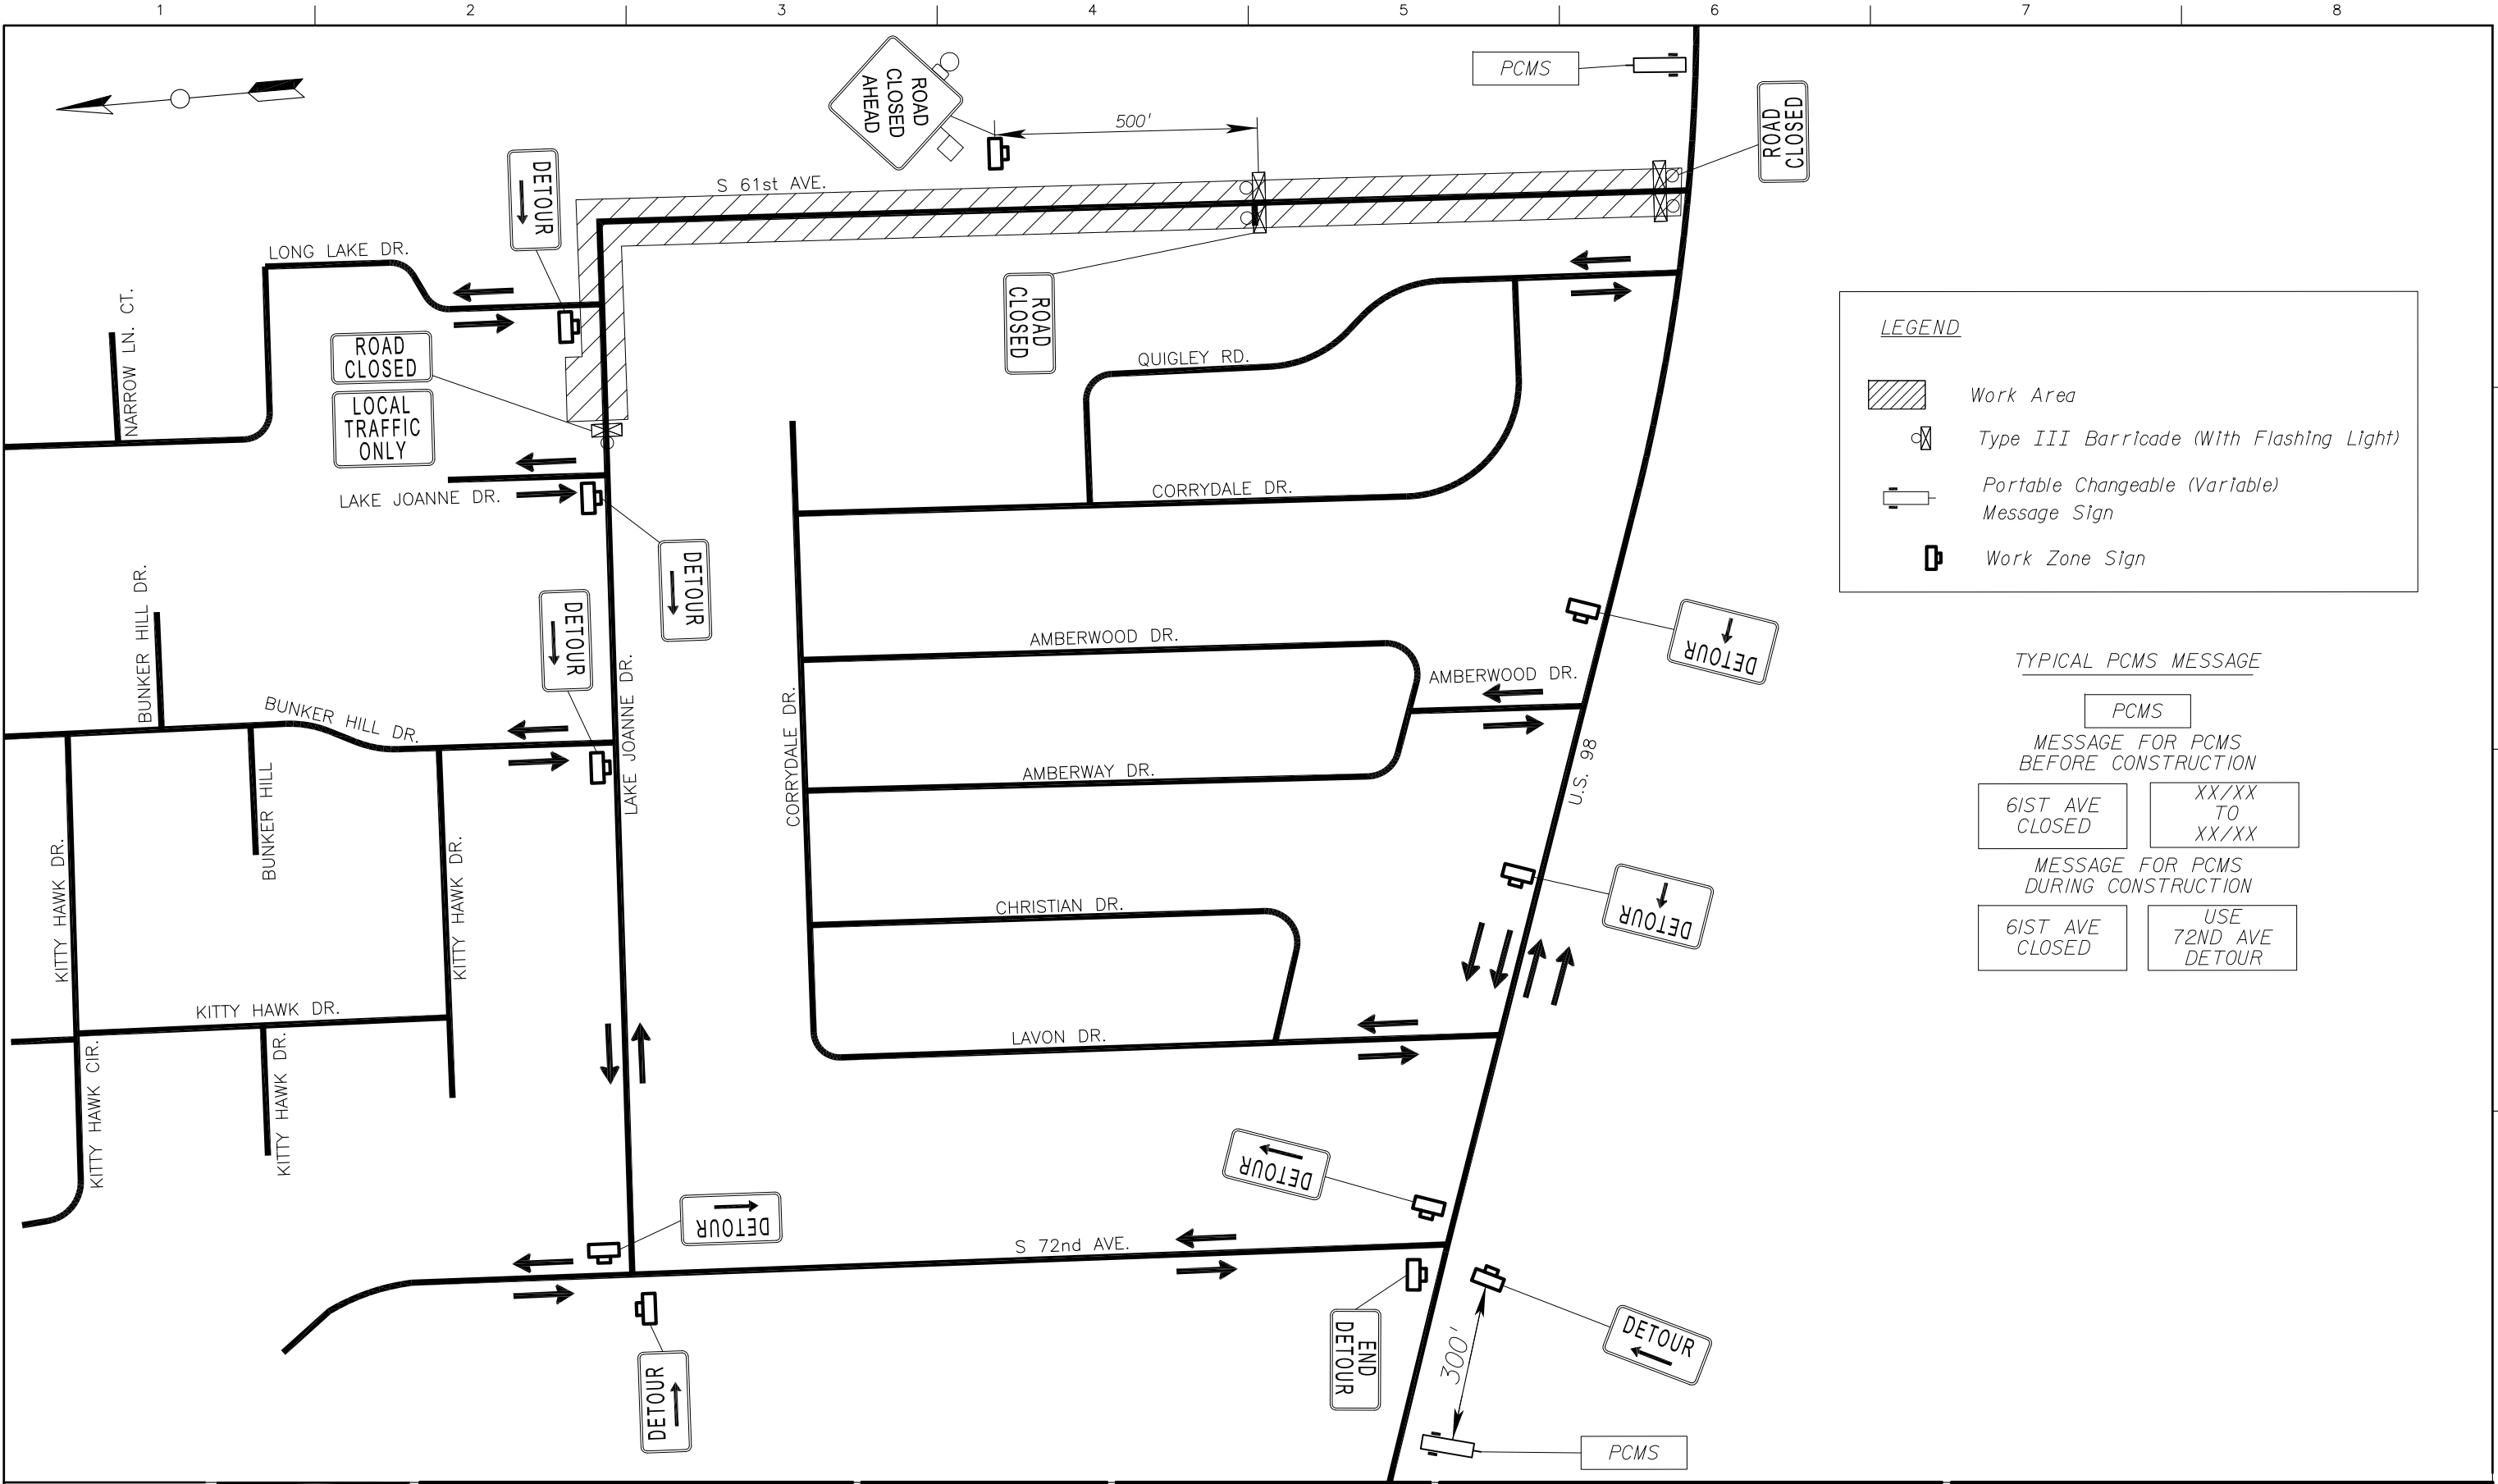

HDR Engineering, Inc.
25 West Cedar Street, Suite 200
Pensacola, FL 32502-5945
(850) 432-6800
www.hdrinc.com
Certificate of Authorization No. 4213

ISSUE	DATE	DESCRIPTION

PROJECT MANAGER	A. VINSON
DESIGNED BY	J. CLARK
DRAWN BY	J. CLARK
CHECKED BY	J. BURCHFIELD
PROJECT NUMBER	PD 13-14.081

D. Allen Vinson, P.E.

License No. 72543

ESCAMBIA COUNTY
ENGINEERING DEPARTMENT

LAKE CHARLENE AREA
DRAINAGE IMPROVEMENTS


TEMPORARY TRAFFIC
CONTROL PLAN

11 X 17
SCALE:

1" = 300'

SHEET

32

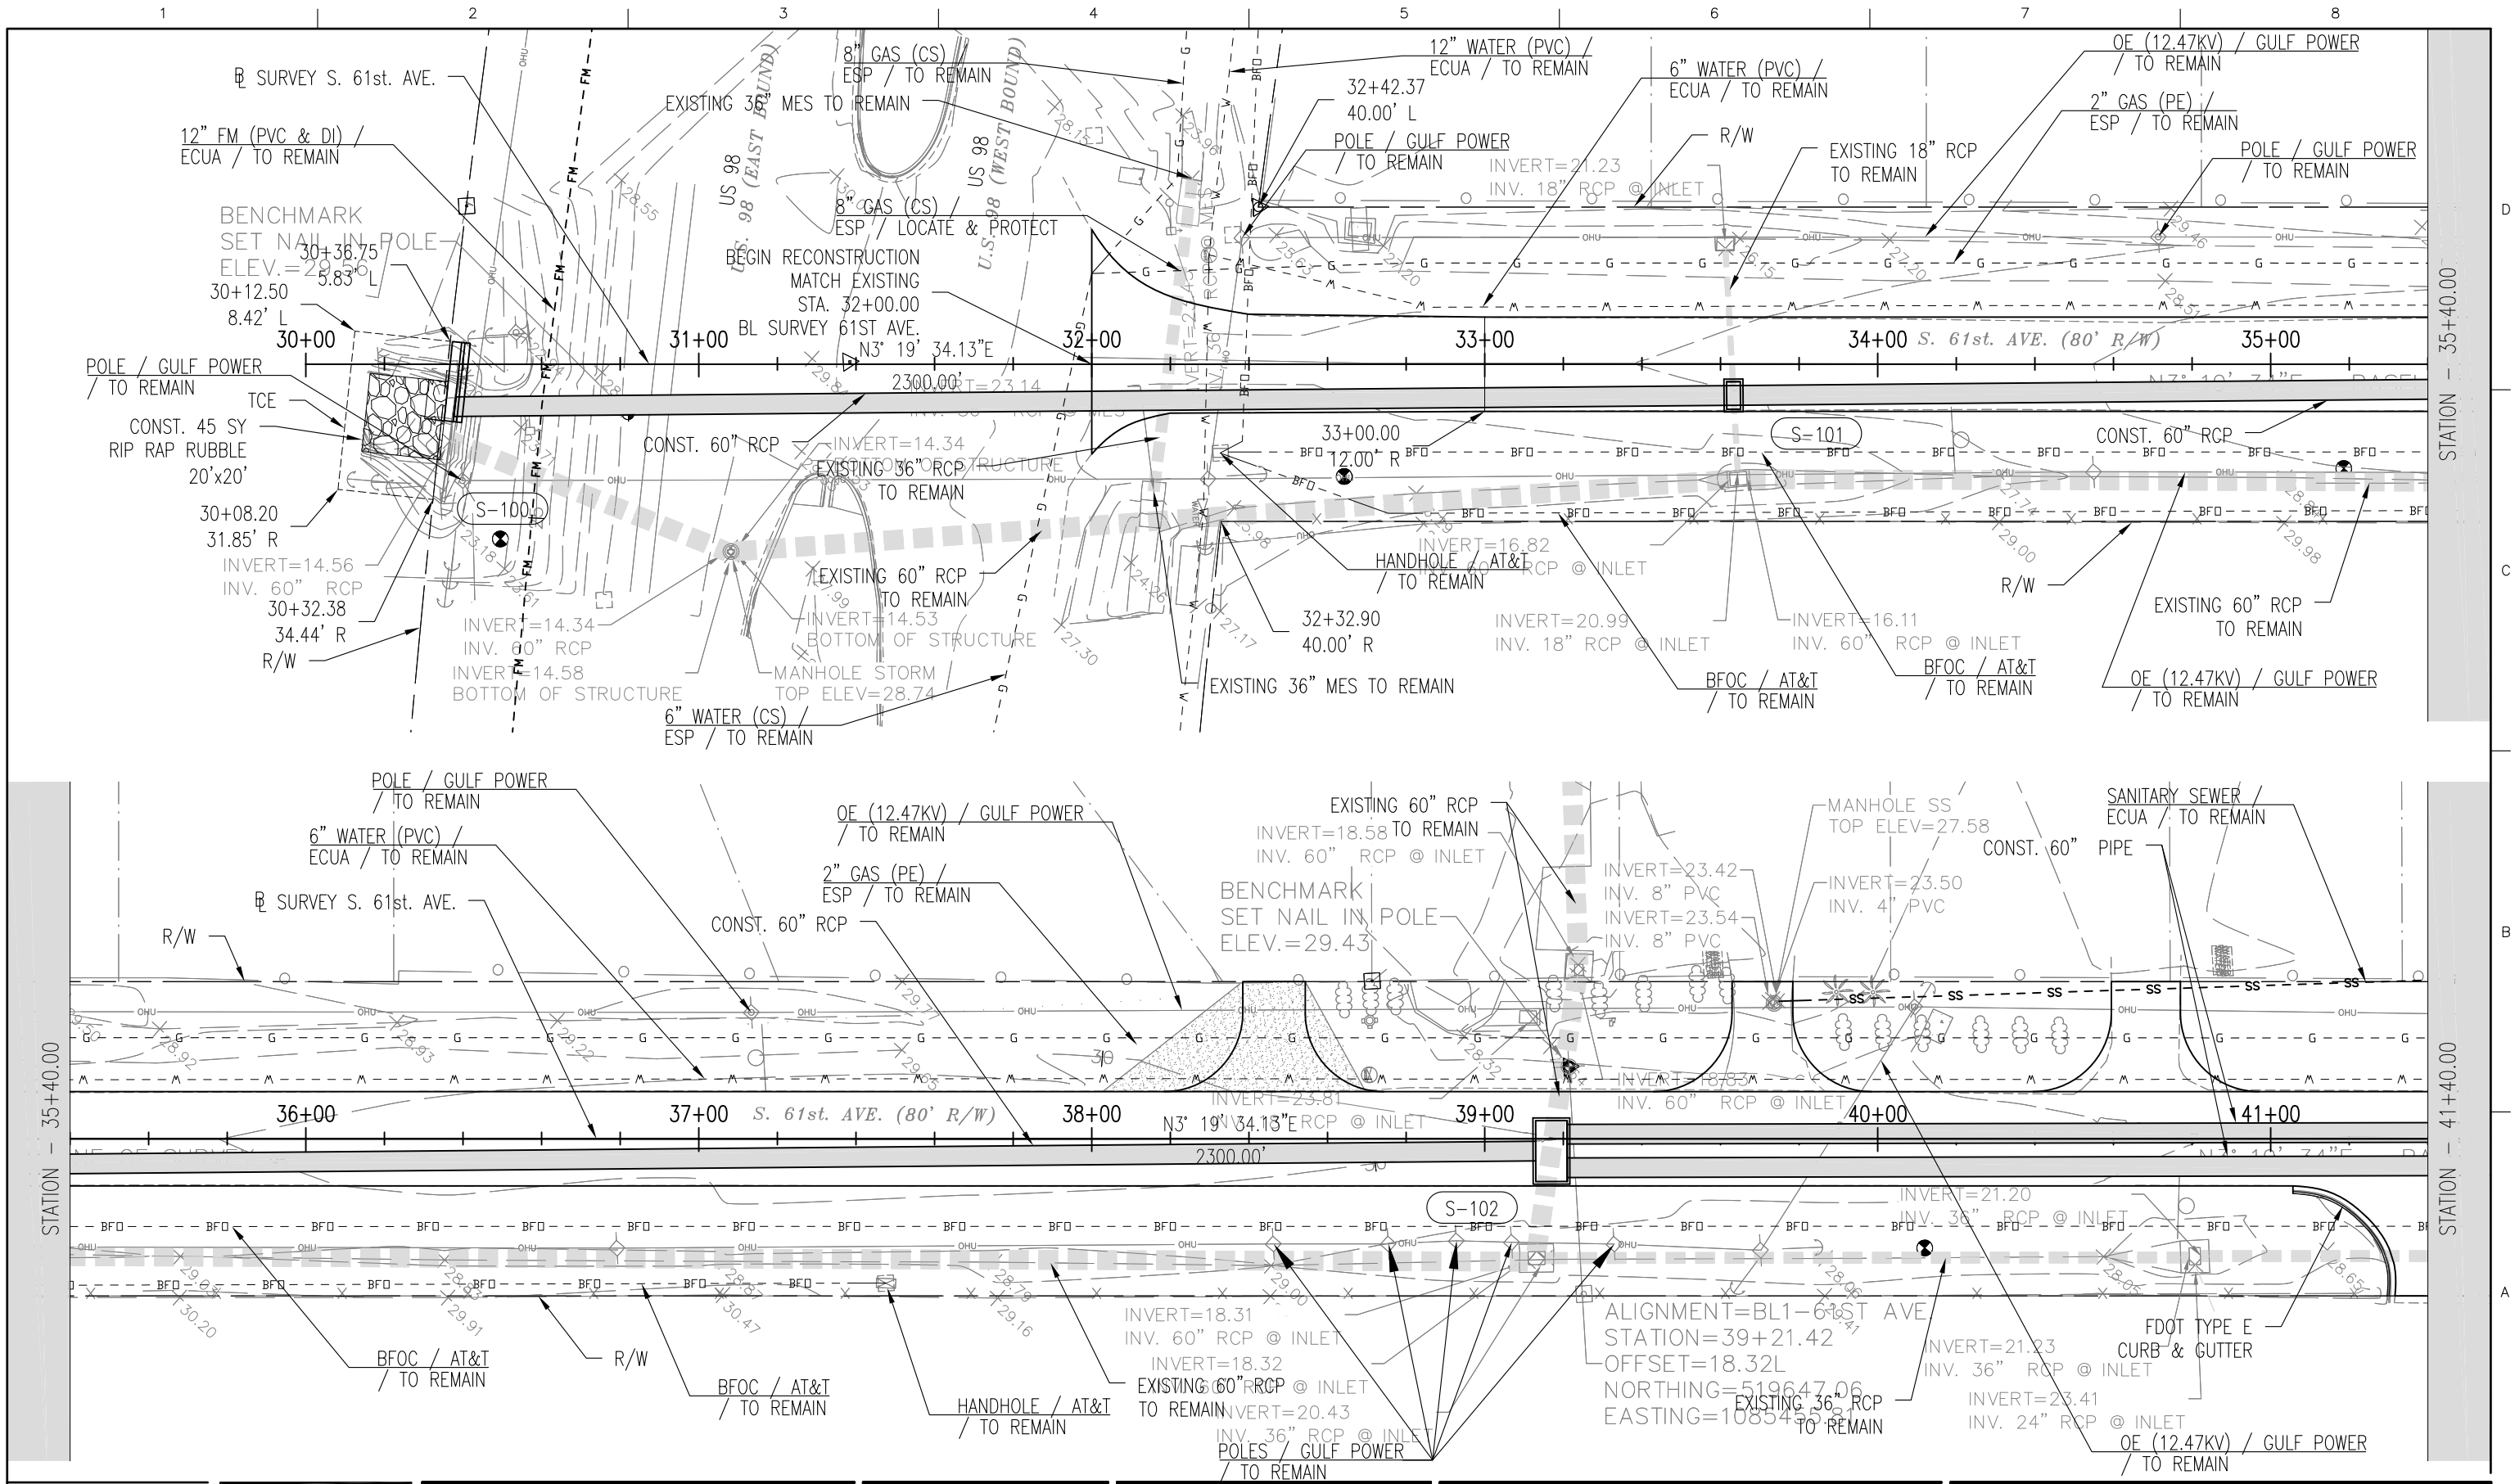



HDR
HDR Engineering, Inc.
25 West Cedar Street, Suite 200
Pensacola, FL 32502-5945
(850) 432-6800
www.hdrinc.com
Certificate of Authorization No. 4213

ISSUE	DATE	DESCRIPTION

PROJECT MANAGER	A. VINSON
DESIGNED BY	A. VINSON
DRAWN BY	J. CLARK
CHECKED BY	A. VINSON
PROJECT NUMBER	13-14.081


D. Allen Vinson, P.E.

License No. 72543



ESCAMBIA COUNTY
ENGINEERING DEPARTMENT
LAKE CHARLENE
DRAINAGE IMPROVEMENTS


UTILITY ADJUSTMENT PLAN
S. 61 St. AVE.
STA. 30+00.00 - 41+40.00

 

11 X 17
SCALE:
1" = 40'

SHEET

33

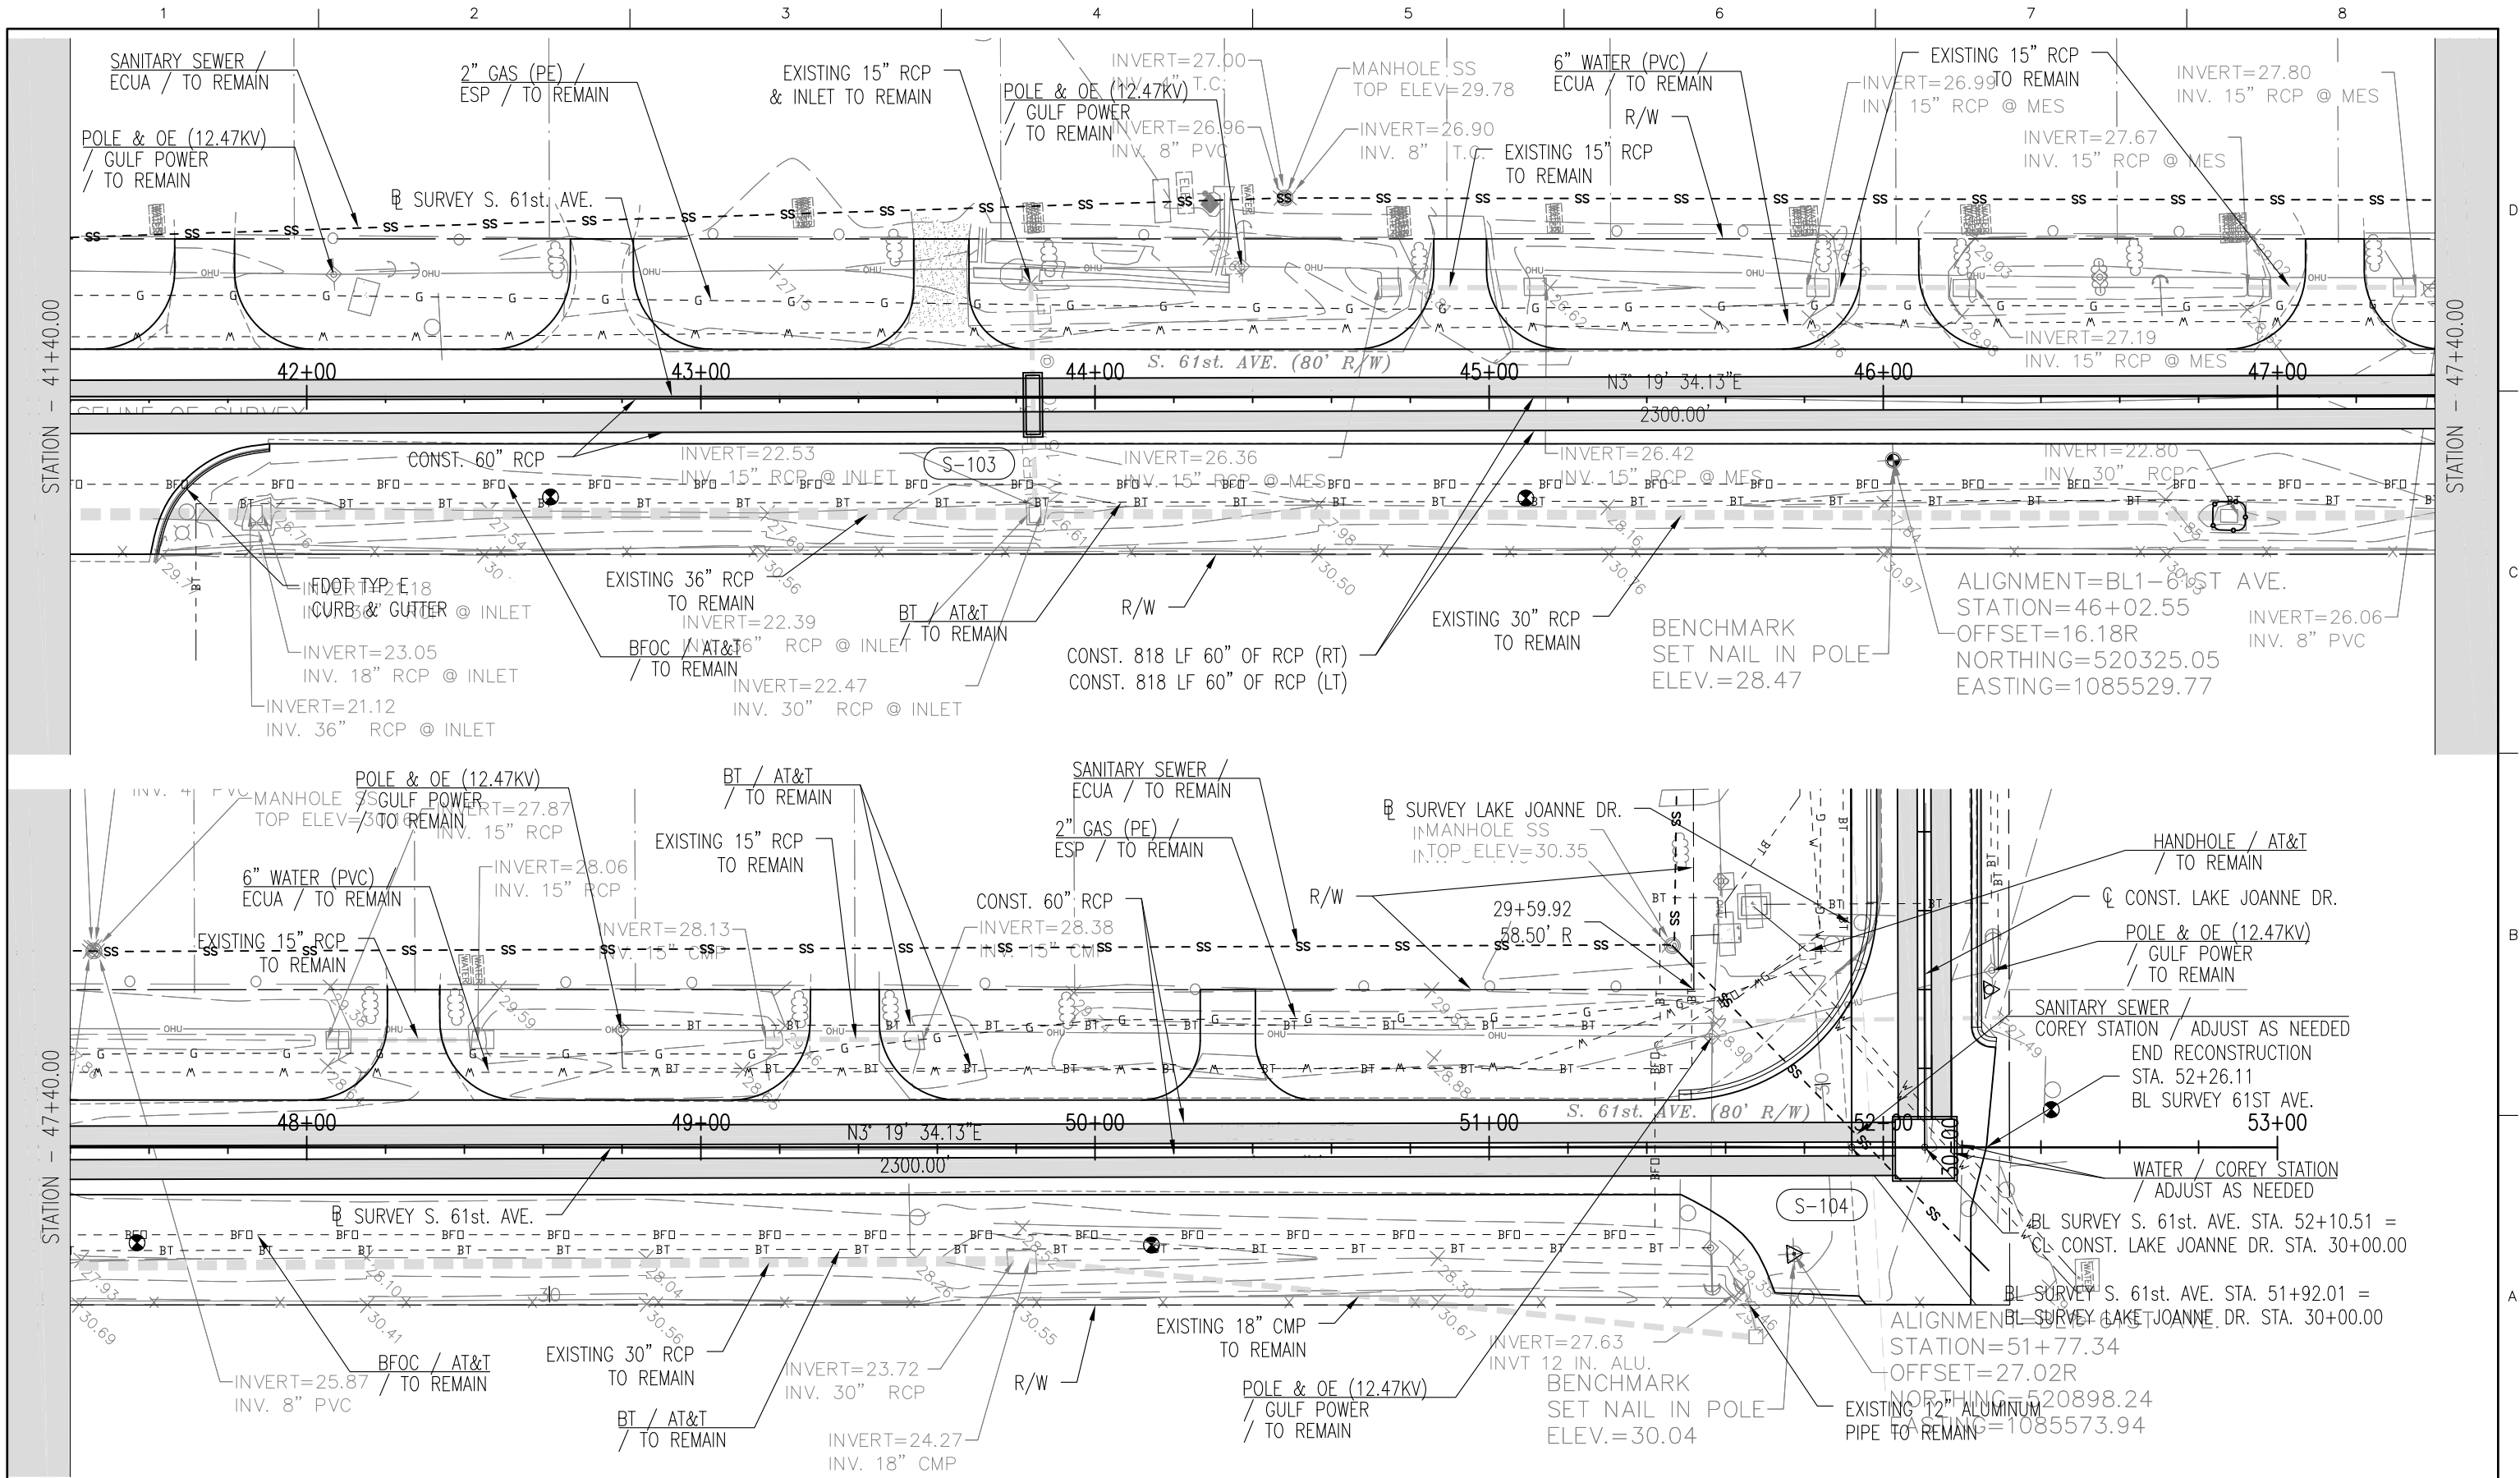

HDR
HDR Engineering, Inc.
25 West Cedar Street, Suite 200
Pensacola, FL 32502-5945
(850) 432-6800
www.hdrinc.com
Certificate of Authorization No. 4213

ISSUE	DATE	DESCRIPTION

PROJECT MANAGER	A. VINSON
DESIGNED BY	A. VINSON
DRAWN BY	J. CLARK
CHECKED BY	A. VINSON
PROJECT NUMBER	13-14.081

D. Allen Vinson, P.E.
License No. 72543

ESCAMBIA COUNTY
ENGINEERING DEPARTMENT
LAKE CHARLENE
DRAINAGE IMPROVEMENTS


UTILITY ADJUSTMENT PLAN
S. 61 St. AVE.
STA. 41+40.00 - 53+00.00

0 20 40
1" = 40'

11 X 17
SCALE:

SHEET
34

NOTE: ALL STATION AND OFFSETS SHOWN ON THIS SHEET ARE BASED OFF THE C CONST. OF LAKE JOANNE DR. UNLESS OTHERWISE STATED.

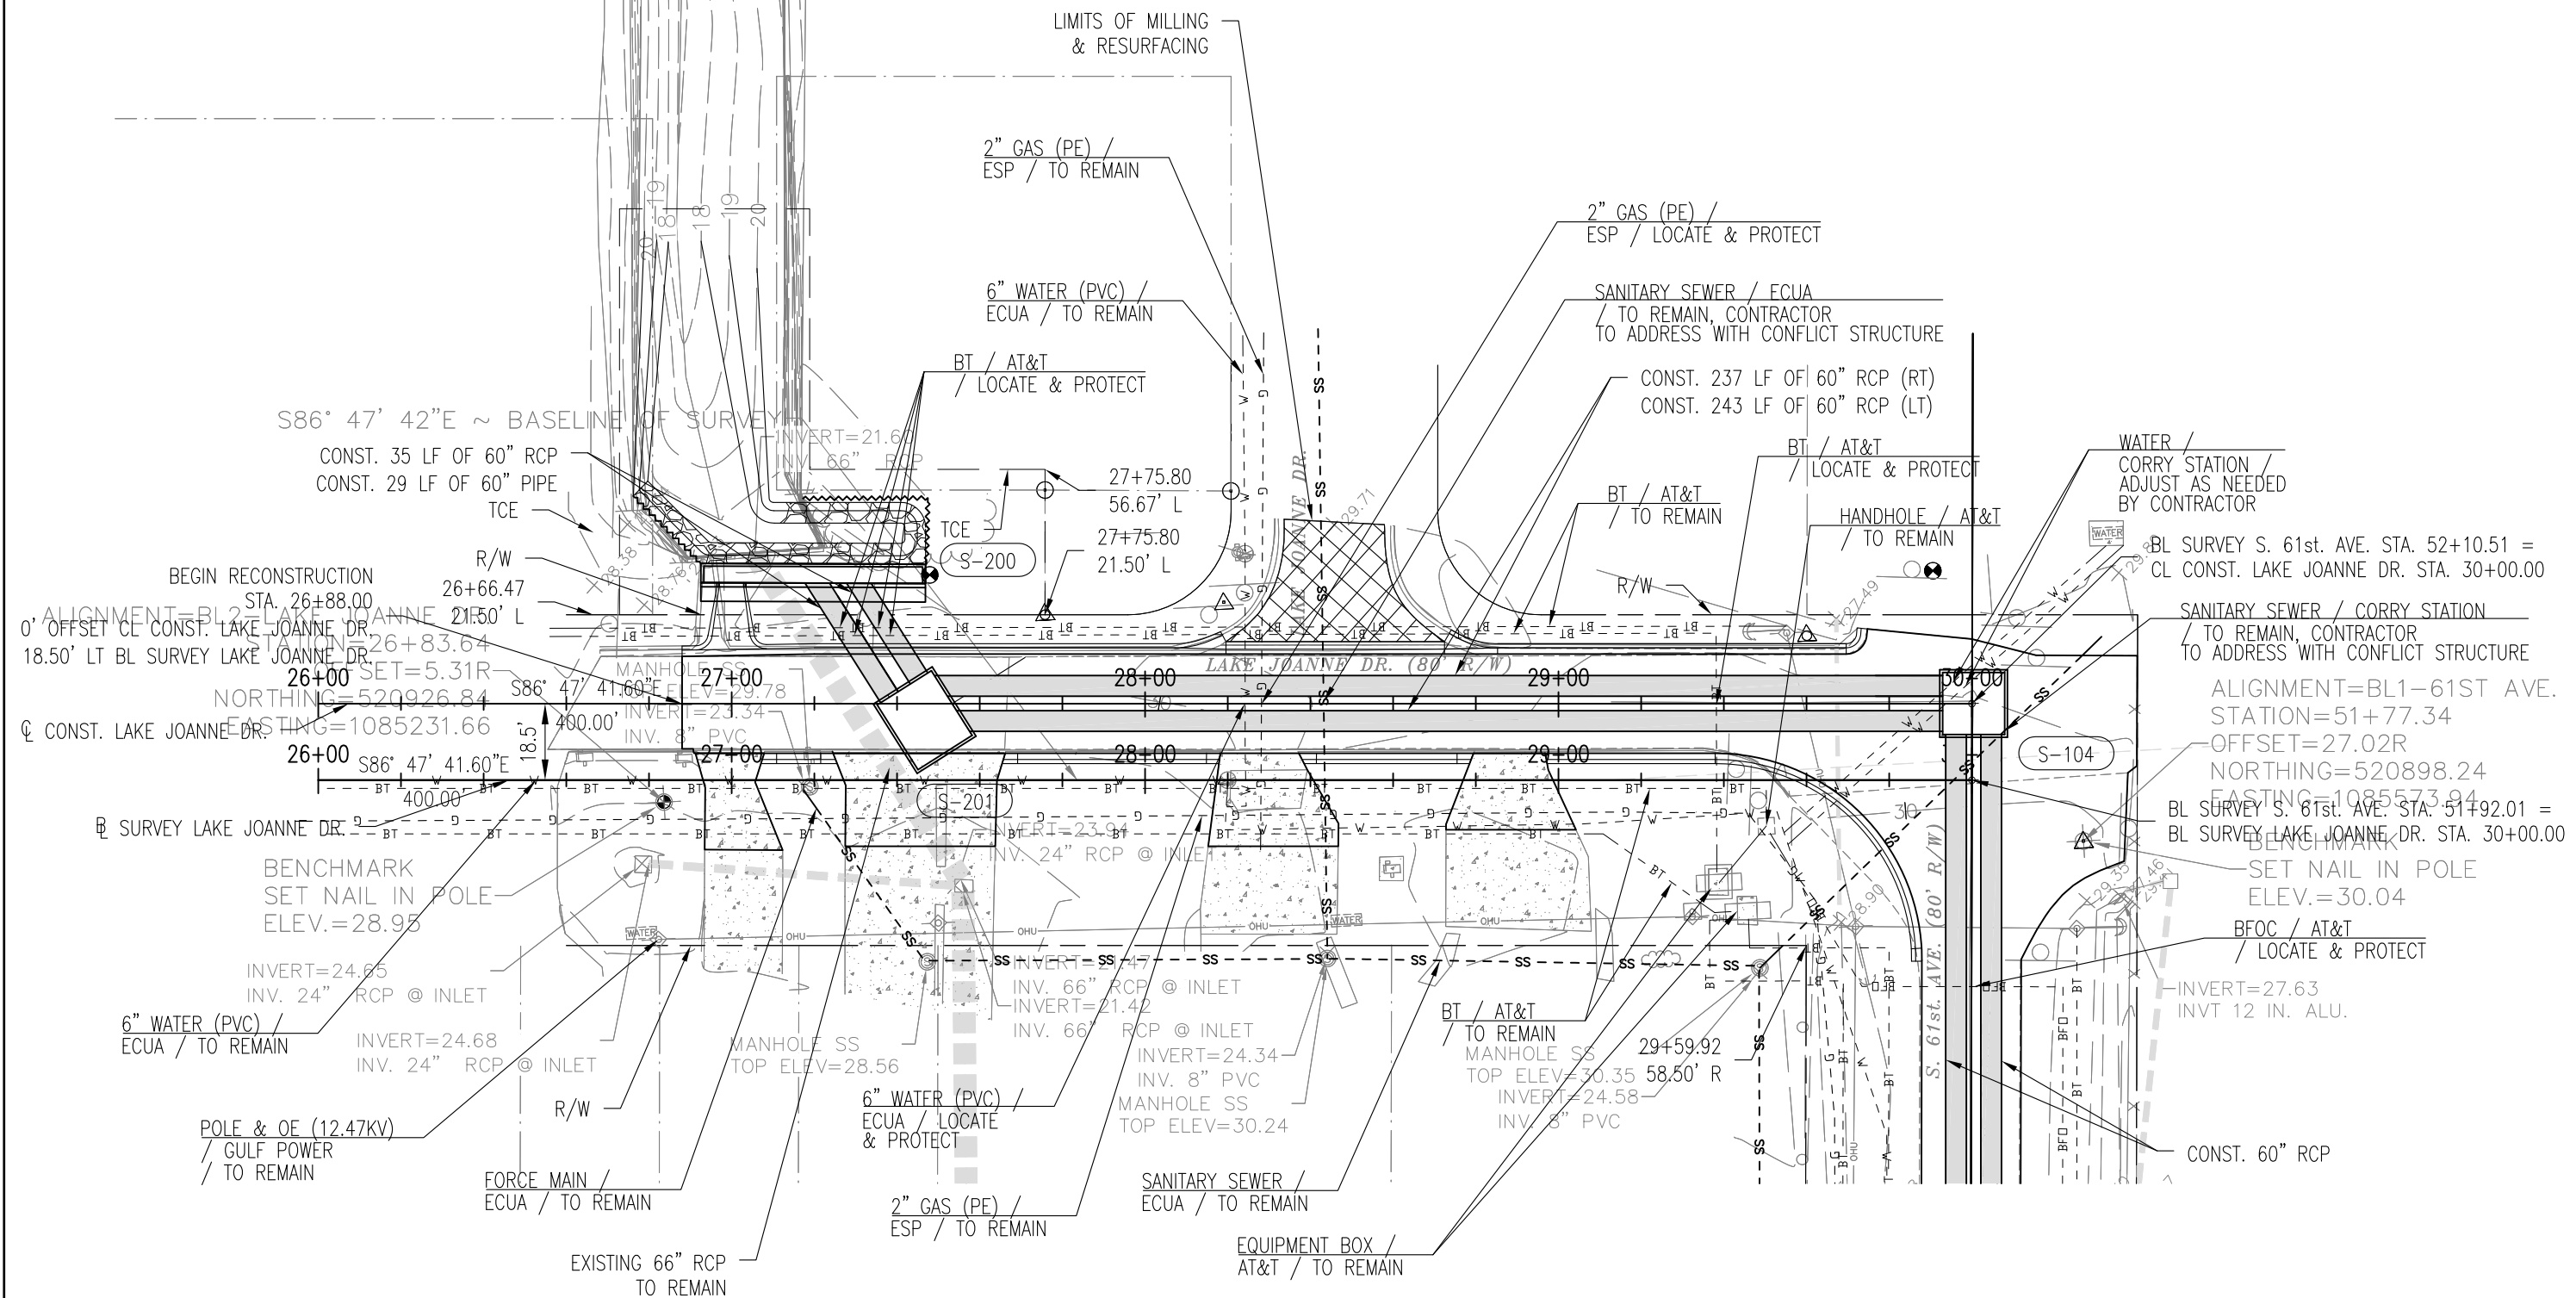


HDR
HDR Engineering, Inc.
25 West Cedar Street, Suite 200
Pensacola, FL 32502-5945
(850) 432-6800
www.hdrinc.com
Certificate of Authorization No. 4213

ISSUE	DATE	DESCRIPTION

PROJECT MANAGER	A. VINSON
DESIGNED BY	A. VINSON
DRAWN BY	J. CLARK
CHECKED BY	A. VINSON
PROJECT NUMBER	13-14.081

D. Allen Vinson, P.E.


License No. 72543

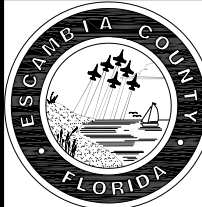

ESCAMBIA COUNTY
ENGINEERING DEPARTMENT

LAKE CHARLENE
DRAINAGE IMPROVEMENTS

UTILITY ADJUSTMENT PLAN
LAKE JOANNE DR.
STA. 26+00.00 - 30+00.00

 

11 X 17
SCALE: 1" = 40'

SHEET

35

Diagram illustrating the proposed intersection configurations for the intersection of US 98 and 700-3-502 (Left) and S. 61st AVE and 700-3-502 (Right).

Left Intersection (US 98):

- Northbound Lane: 1
- Southbound Lane: 6
- Signal Head: R (Red), Y (Yellow), G (Green)
- Sign: 650-1-18
- Configuration: 3 SECT., 1 WAY, 1 REQ'D

Right Intersection (S. 61st AVE):

- Northbound Lane: 7
- Southbound Lane: 8
- Signal Head: R (Red), Y (Yellow), G (Green)
- Sign: 650-1-14
- Configuration: 3 SECT., 1 WAY, 3 REQ'D

650-1-14
3 SECT., 1 WAY
3 REQ'D

S. 61st AVE

SIGN (B)
700-3-502 1 EA

EL. 25.0'
STA. 30+58.00, 1.87' LI
PROPOSED MAST ARM
RELOCATE EXISTING SIGN PANELS
FROM REMOVED MAST ARM
649-21-17 1 EA

REMOVE EXISTING MAST ARM
1 EA 641-2-70

EXISTING CONDUIT
TO BE LOCATED AND
PROTECTED DURING
CONSTRUCTION

EXISTING STOP BAR
TO REMAIN

- EXISTING PULL BOX & CONDUIT
TO BE LOCATED AND
PROTECTED DURING
CONSTRUCTION

- EXISTING R/W


SCALE: 1" = 30' HORIZONTAL
1" = 3' VERTICAL



—	—	—
ISSUE	DATE	DESCRIPTION

PROJECT MANAGER	A. VINSON
DESIGNED BY	A. VINSON
DRAWN BY	J. CLARK
CHECKED BY	A. VINSON
PROJECT NUMBER	13-14.081


License No. 72543

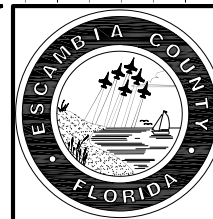

**ESCAMBIA COUNTY
ENGINEERING DEPARTMENT**

**LAKE CHARLENE
DRAINAGE IMPROVEMENTS**

SIGNALIZATION PLAN
U.S. 90 AND S. 61 st. AVE.

 

11 X 17
SCALE:

$$1'' = 30'$$

HEFT

T-001

[illegible][illegible][illegible]

NOTES:

1. WORK WITH INDEX 17745.
2. DESIGN WIND SPEED = 150 MPH
3. MOUNTING ARM HEIGHT, REFER TO MAST ARM TABULATIONS SHEET FOR ACTUAL ARM MOUNTING HEIGHT FOR EACH ARM.

FOUNDATION NOTES:

1. DESIGN BASED ON BORING B-11 SHOWN IN ADDENDUM DATED 01/26/2017, SIGNED AND SEALED BY TERRY NEIMAN, LMJ & ASSOCIATES, INC.

2. ASSUMPTIONS AND VALUES USED IN DESIGN:

SOIL TYPE	=	COHESIONLESS
SOIL LAYER THICKNESS	=	25 FT.
SOIL FRICTION ANGLE	=	23 DEG.
SOIL WEIGHT	=	49 PCF
N	=	9

DESIGN WATER TABLE IS 5 FT. BELOW SURFACE

3. SOIL CONDITIONS WILL REQUIRE THE USE OF THE WET CONSTRUCTION METHOD DURING SHAFT INSTALLATION PER FDOT SPEC 455. USE OF A PERMANENT CASING WILL REQUIRE DRILLED SHAFT RE-DESIGN TO DETERMINE SHAFT DEPTH INCREASE.

			PROJECT MANAGER	B. HENDRICKS
			DESIGNED BY	YSS
			DRAWN BY	KWD
			CHECKED BY	BFH
A	02/02/18	ISSUED FOR PERMIT		
ISSUE	DATE	DESCRIPTION	PROJECT NUMBER	13-14.081

Bart F. Hendricks

License No. 51391



**ESCAMBIA COUNTY
ENGINEERING DEPARTMENT**

LAKE CHARLENE Area of Warrington Basin Study

MAST ARM TABLE OF VARIABLES

			SHEET T003
	SCALE	AS SHOWN	

350271 LakeCharlene S001 - STRUCTURAL GENERAL NOTES 10/19/2017 3:59 PM

GENERAL NOTES

- GOVERNING STANDARDS AND CONSTRUCTION SPECIFICATIONS:
1. FLORIDA DEPARTMENT OF TRANSPORTATION STANDARD SPECIFICATIONS FOR ROADS AND BRIDGE CONSTRUCTION, AS AMENDED BY CONTRACT DOCUMENTS (LATEST EDITION)
 2. FDOT STRUCTURES MANUAL DATED JANUARY 2017
 3. AMERICAN ASSOCIATION OF STATE HIGHWAY AND TRANSPORTATION OFFICIALS (AASHTO) LOAD AND RESISTANCE FACTOR (LRFD) BRIDGE DESIGN SPECIFICATIONS, [7TH], EDITION AND ALL SUBSEQUENT INTERIMS.

- MATERIALS
1. ALL CONCRETE SHALL CONFORM WITH SECTION 346.
 2. UNIT WEIGHT OF CONCRETE (INCLUDING REINFORCING) = 150 LB/FT³
 3. CONCRETE SHALL BE CLASS II, CAST IN PLACE AND HAVE A MIN. 28-DAY COMPRESSIVE STRENGTH OF 3,400 PSI.
 4. PROVIDE 3/4" CHAMFERS ON ALL EXPOSED EDGES EXCEPT AS OTHERWISE NOTED.
 5. ALL REINFORCING STEEL SHALL BE ASTM A615, GRADE 60
 6. MINIMUM CONCRETE COVER SHALL BE AS FOLLOWS UNLESS OTHERWISE SHOWN IN PLANS:
WALL: 2"
FOOTING: 2", EXCEPT CAST AGAINST EARTH: 3"

- PLAN DIMENSIONS
1. ALL DIMENSIONS IN THESE PLANS ARE MEASURED IN FEET EITHER HORIZONTALLY OR VERTICALLY UNLESS OTHERWISE NOTED.
 2. ENDWALL DIMENSIONS, LOCATIONS AND POSITIONS ARE FOR ROUND AND ELLIPTICAL CONCRETE PIPE. ROUND CONCRETE PIPE SHOWN.

- UTILITIES
1. FOR LOCATIONS OF EXISTING UTILITIES, SEE CIVIL DRAWINGS AND UTILITY PLANS.
THE UTILITIES SHOWN IN THESE PLANS ARE AT APPROXIMATE LOCATIONS.

- SITE CONDITIONS
1. REVIEW ALL CONTRACT DOCUMENTS, DIMENSIONS AND SITE CONDITIONS AND COORDINATE WITH FIELD DIMENSIONS. REPORT ANY DISCREPANCIES IN WRITING TO THE ENGINEER OF RECORD. DO NOT CHANGE SIZE OR DIMENSIONS OF STRUCTURAL MEMBERS WITHOUT WRITTEN INSTRUCTIONS FROM THE ENGINEER OF RECORD.
 2. ALL PORTIONS OF TREES AND MISCELLANEOUS DEBRIS WITHIN THE CHANNEL WITHIN THE R/W LIMITS SHALL BE REMOVED AND DISPOSED PROPERLY.
 3. FRONT SLOPE AND DITCH TRANSITIONS SHALL BE IN ACCORDANCE WITH INDEX NO. 280.
 4. ON OUTFALL DITCHES WITH SIDE SLOPES FLATTER THAN 1:1 1/2 PROVIDE 20' TRANSITIONS FROM THE ENDWALL TO THE FLATTER SIDE SLOPES, RIGHT OF WAY PERMITTING.
 5. DEWATERING WILL BE NEEDED TO INSTALL THE FOUNDATIONS. REFER TO GEOTECHNICAL REPORT FROM LARRY M. JACOBS, FILE # 16-251, DATED JANUARY 13, 2017 FOR HEADWALL FOUNDATION AND SHEET PILE RECOMMENDATIONS.
 6. IF DEWATERING IS NOT PAID FOR IN A PAY ITEM, DEWATERING COST SHALL BE INCIDENTAL TO THE COST OF THE ITEM TO BE INSTALLED.



HDR Engineering, Inc.
25 West Cedar Street, Suite 200
Pensacola, FL 32502-5945
(850) 432-6800
www.hdrinc.com
Certificate of Authorization No. 4213

A	10/20/17	ISSUED FOR PERMIT
ISSUE	DATE	DESCRIPTION

PROJECT MANAGER	B. HENDRICKS
DESIGNED BY	YSS
DRAWN BY	KWD
CHECKED BY	BFH
PROJECT NUMBER	13-14.081

Bart F. Hendricks

License No. 51391



ESCAMBIA COUNTY
ENGINEERING DEPARTMENT

LAKE CHARLENE Area of
Warrington Basin Study

STRUCTURAL GENERAL NOTES

SCALE AS SHOWN

SHEET
S001

10/19/2017 4:00 PM

M
MOTT
MACDONALD

NOTT MACDONALD
FLORIDA LLC
22 West Cedar Street, Suite 200
Pensacola, FL 32502-5945
(850) 432-6800
www.hdrinc.com
Certificate of Authorization No. 4213

HDR
Employee-owned

HDR Engineering, Inc.
25 West Cedar Street, Suite 200
Pensacola, FL 32502-5945
(850) 432-6800
www.hdrinc.com
Certificate of Authorization No. 4213

ISSUE	DATE	DESCRIPTION
A	10/20/17	ISSUED FOR PERMIT

PROJECT MANAGER	B. HENDRICKS
DESIGNED BY	YSS
DRAWN BY	KWD
CHECKED BY	BFH
PROJECT NUMBER	13-14.081

Bart F. Hendricks


License No. 51391



ESCAMBIA COUNTY
ENGINEERING DEPARTMENT
LAKE CHARLENE Area of
Warrington Basin Study

HEADWALL PLAN AND ELEVATION
LAKE JOANNE DRIVE

SCALE	AS SHOWN	SHEET S002
-------	----------	---------------

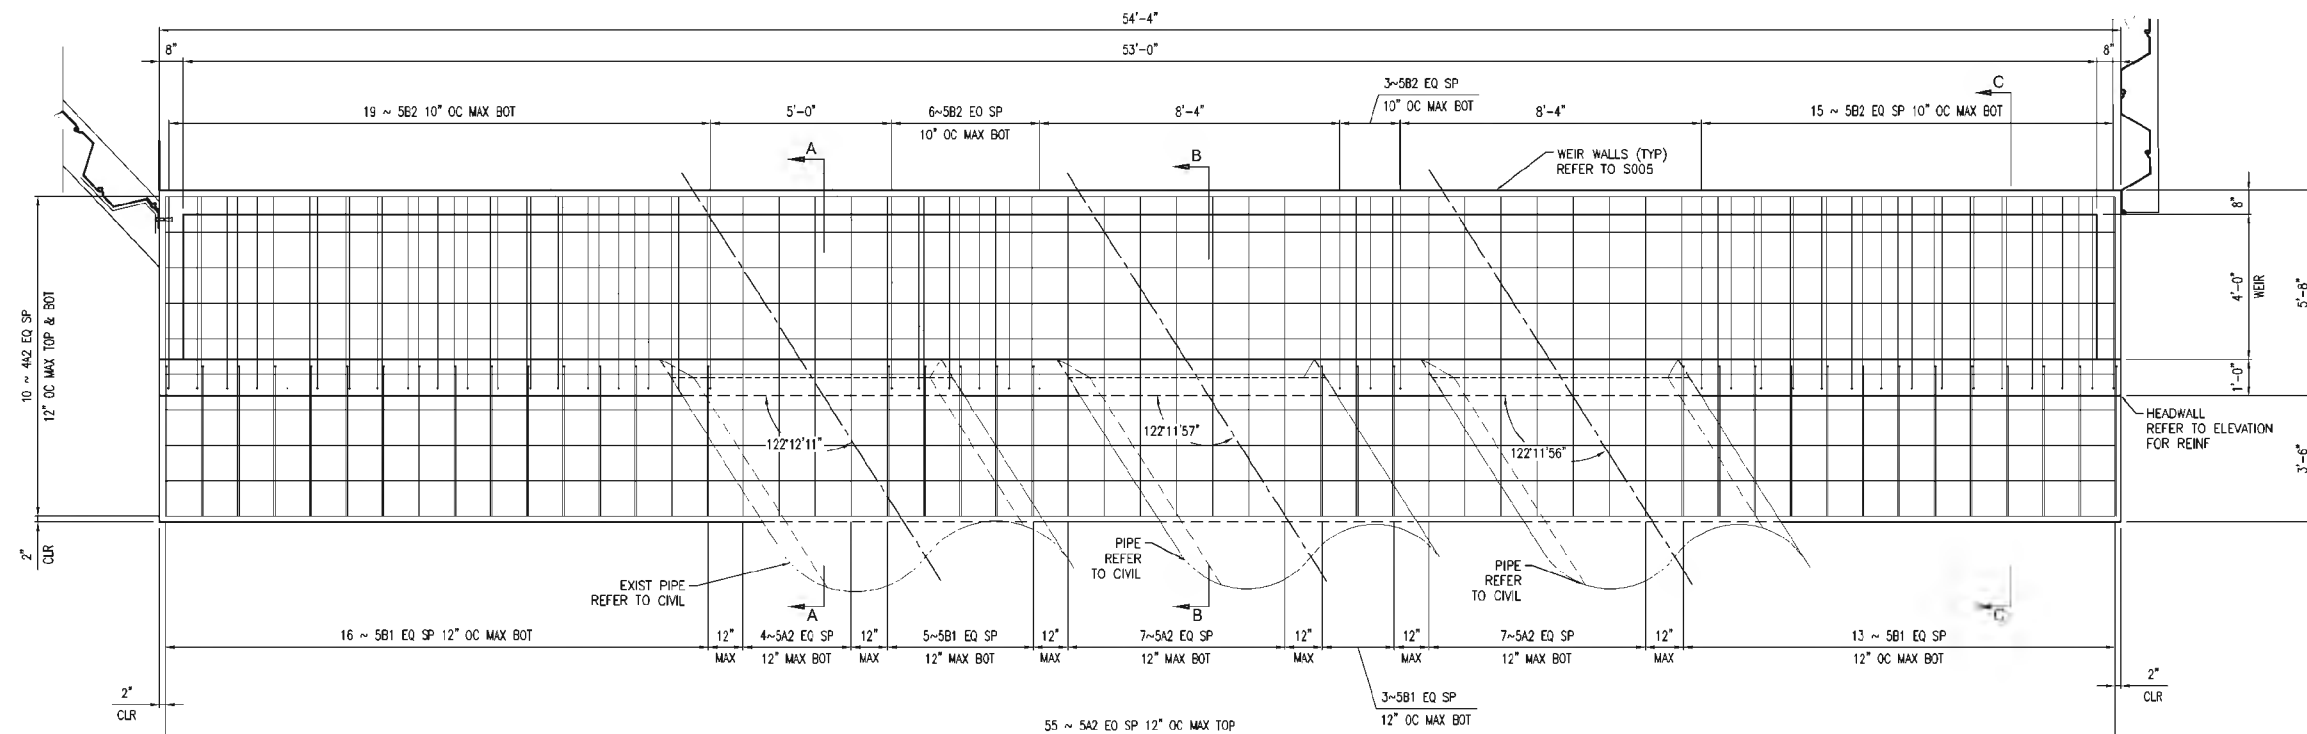


FOUNDATION PLAN
(WALL REINFORCING NOT SHOWN)
SCALE: $\frac{3}{8}$ " = 1'-0"

NOTE:
WEIR REINFORCING NOT SHOWN
REFER TO S005 FOR WEIR PLAN
AND DETAILS


ESTIMATED QUANTITIES		
ITEM	UNIT	QUANTITY
CLASS II CONCRETE	CU. YD.	44
REINFORCING STEEL	LB.	4066

NOTE:
* - INDICATES BARS FIELD CUT AS NEEDED

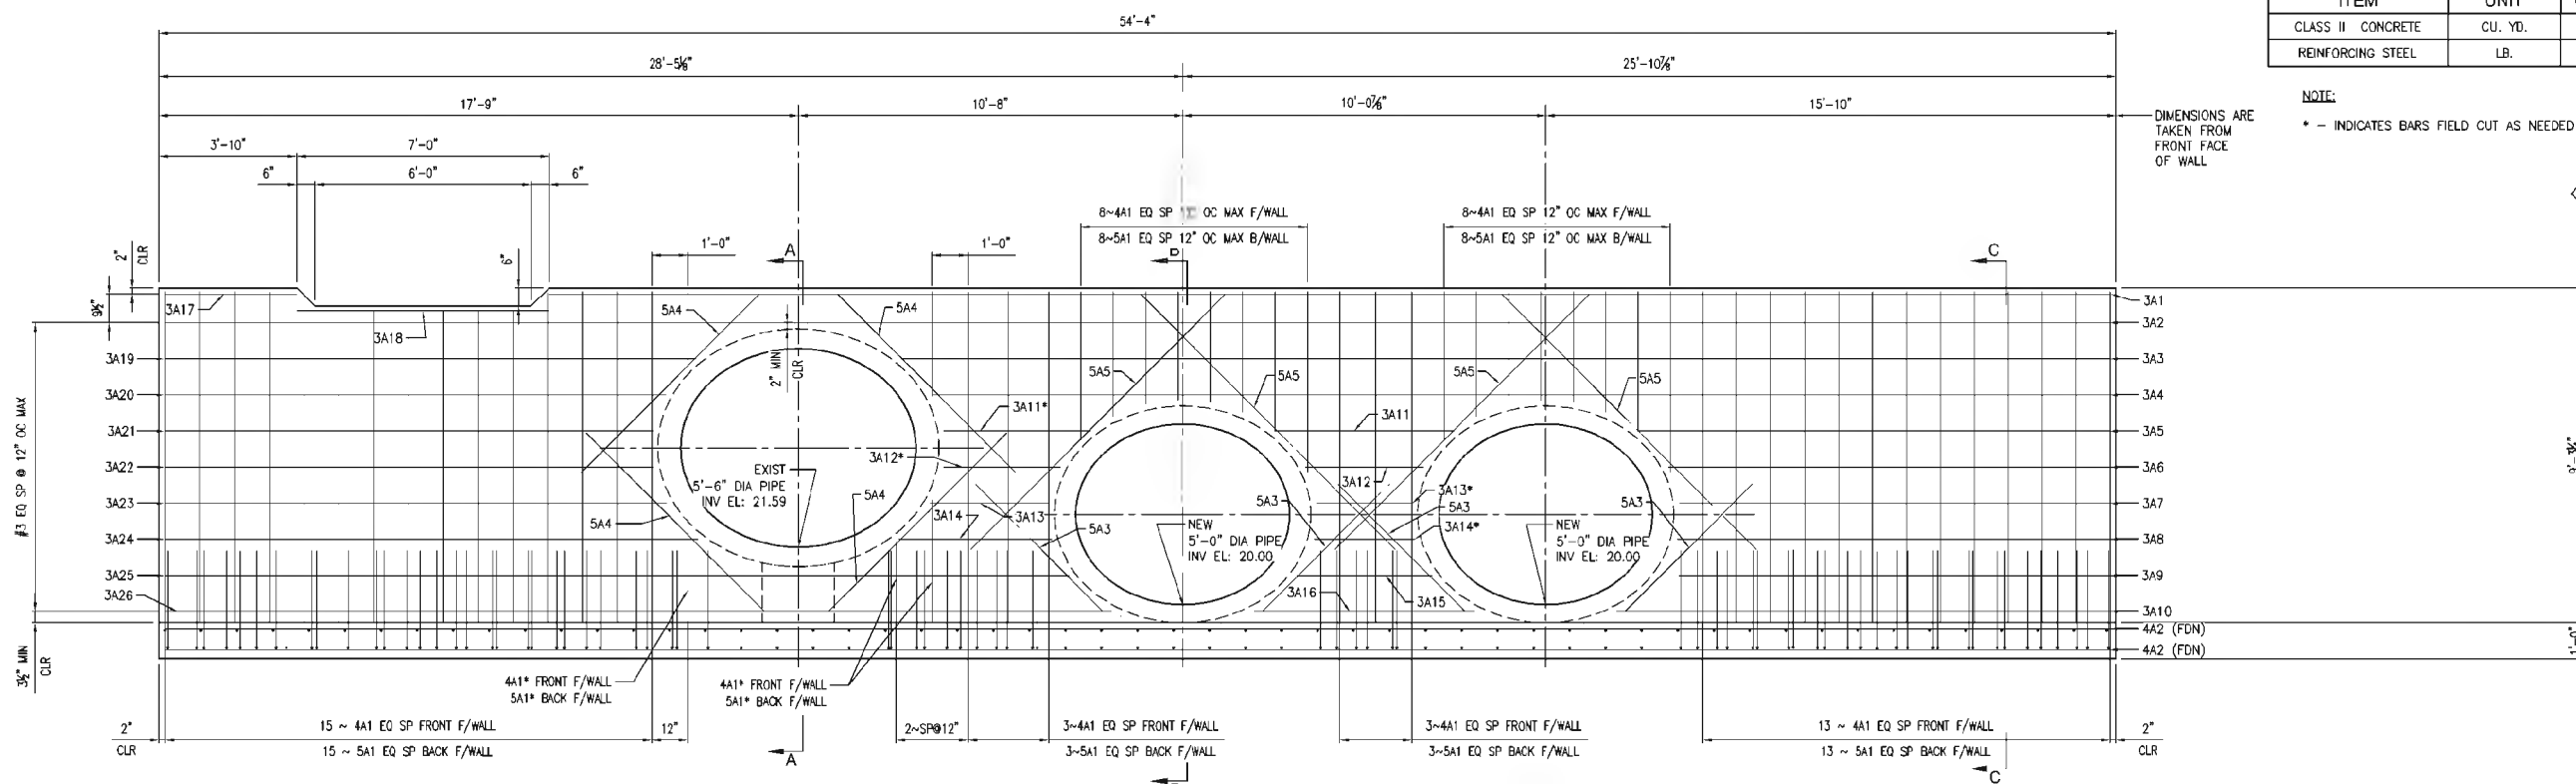


ELEVATION
(TURNDOWN NOT SHOWN)
SCALE: $\frac{3}{8}$ " = 1'-0"

DIMENSIONS ARE
TAKEN FROM
FRONT FACE
OF WALL

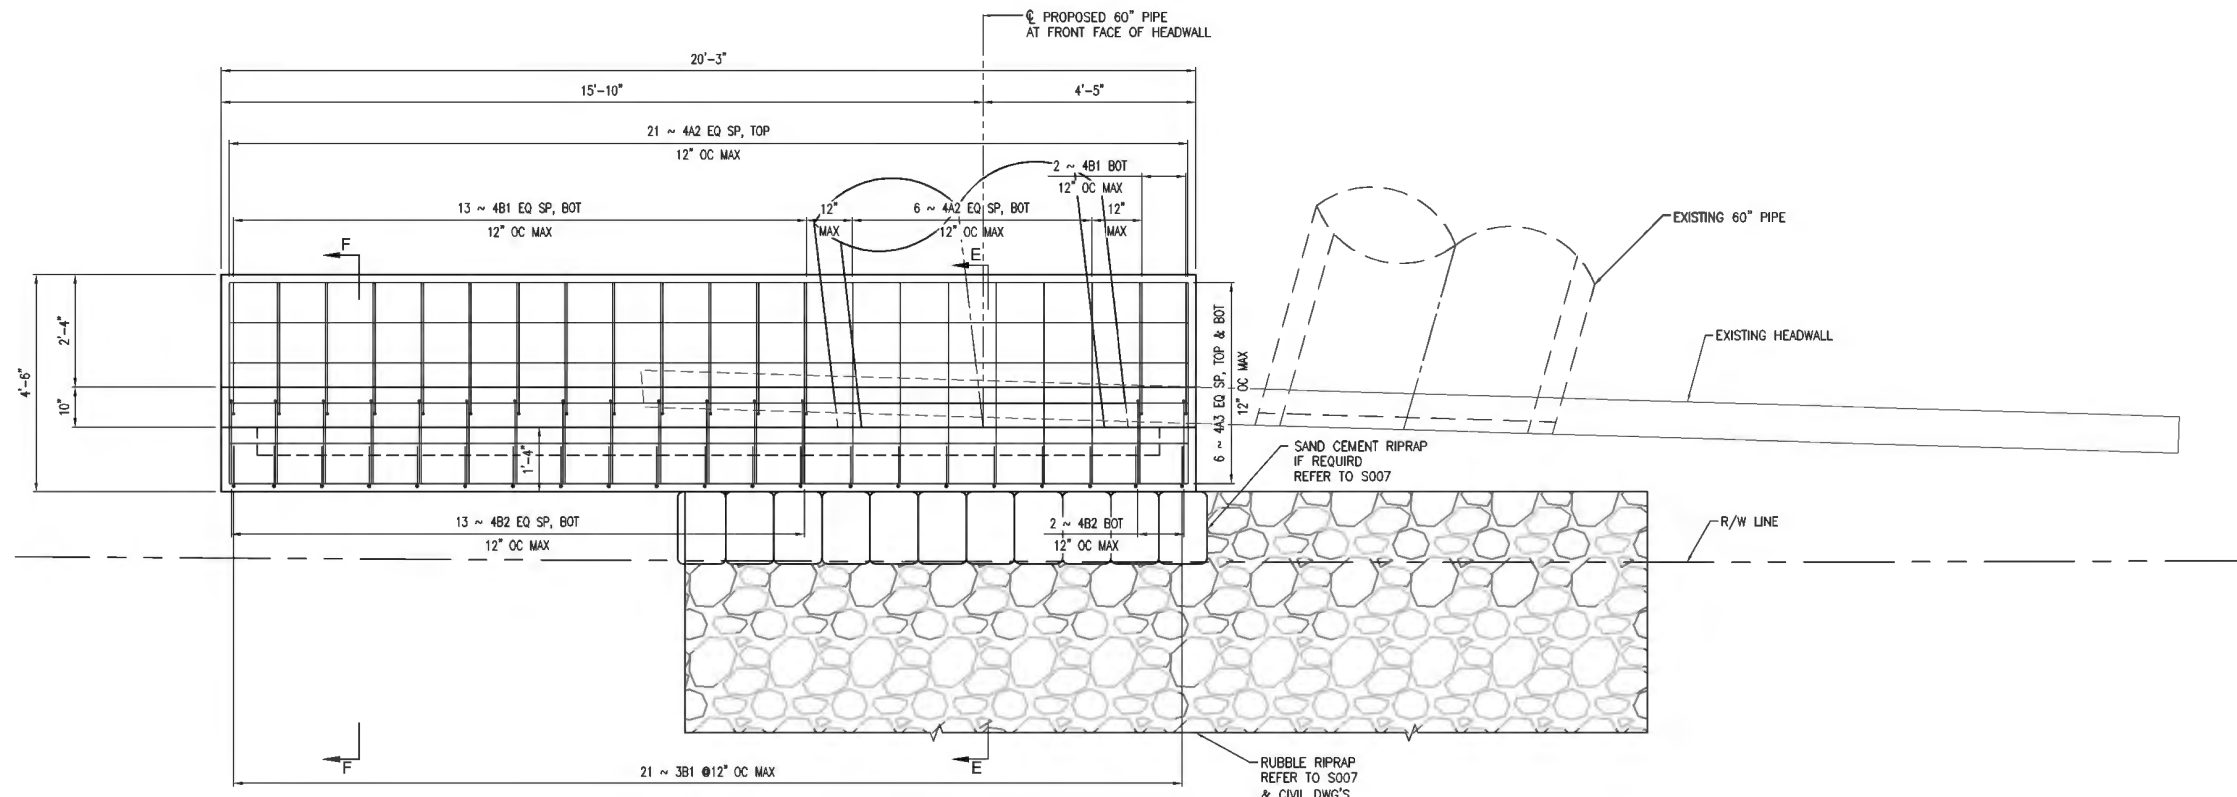

FOUNDATION PLAN
SCALE: 1/2" = 1'-0"

ESTIMATED QUANTITIES		
ITEM	UNIT	QUANTITY
CLASS II CONCRETE	CU. YD.	7
REINFORCING STEEL	LB.	642

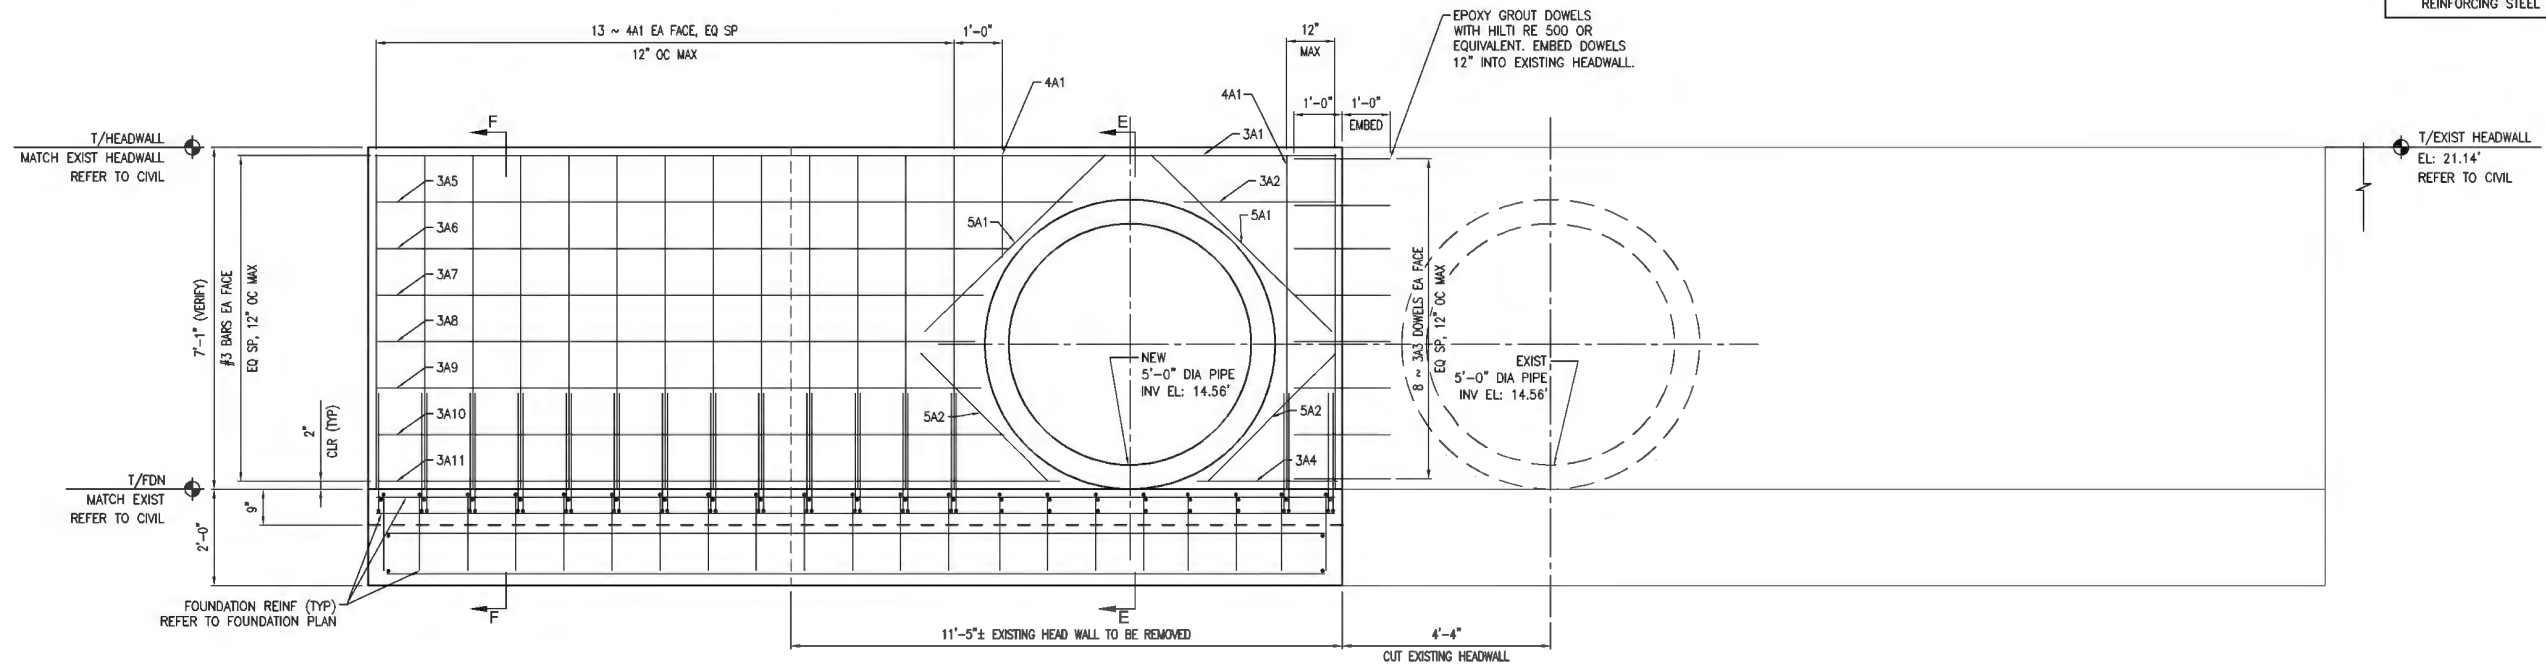

ELEVATION
SCALE: 1/2" = 1'-0"

MOTT MACDONALD

220 West Gadsden Street
Pensacola, Florida 32502-5945
(850) 432-6800
www.hdrinc.com
Certificate of Authorization No. 4213

HDR
Employee-owned

HDR Engineering, Inc.
25 West Cedar Street, Suite 200
Pensacola, FL 32502-5945
(850) 432-6800
www.hdrinc.com
Certificate of Authorization No. 4213

ISSUE	DATE	DESCRIPTION
A	10/20/17	ISSUED FOR PERMIT

PROJECT MANAGER	B. HENDRICKS
DESIGNED BY	YSS
DRAWN BY	KWD
CHECKED BY	BFH
PROJECT NUMBER	13-14.081

Bart F. Hendricks

License No. 51391


ESCAMBIA COUNTY
ENGINEERING DEPARTMENT

LAKE CHARLENE Area of
Warrington Basin Study

HEADWALL PLAN AND ELEVATION
S 61ST STREET AND US HWY 98


SCALE AS SHOWN

SHEET **S003**

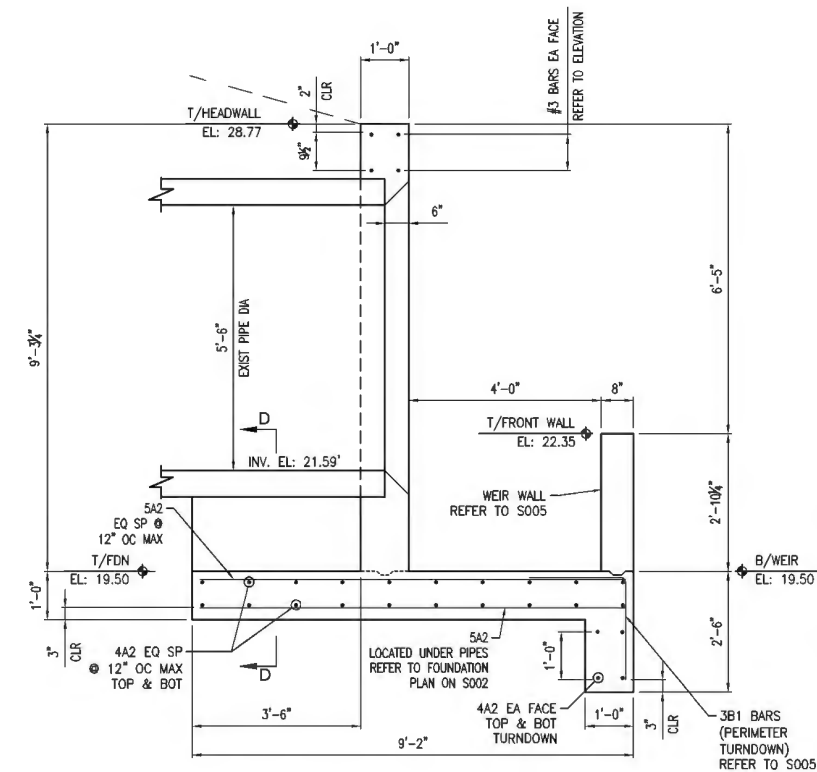


SECTION A-A
(5'-6" DIA PIPE)
SCALE: 1/2" = 1'-0"

NOTE:
WEIR REINFORCING NOT SHOWN
REFER TO WEIR PLAN AND DETAILS
USE WITH SHEET S002

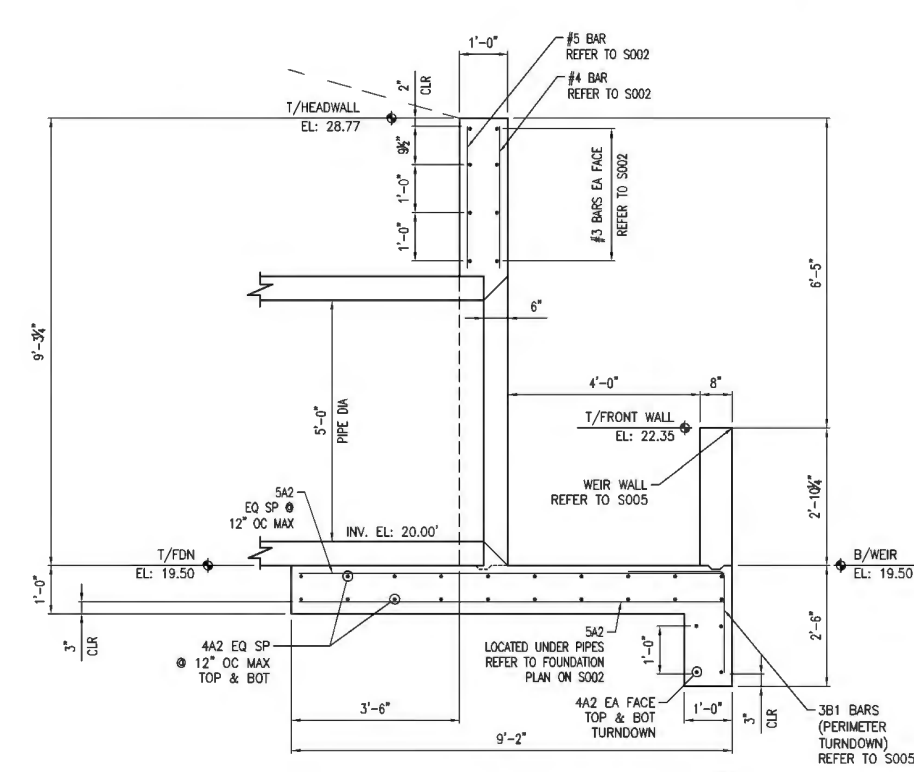


SECTION B-B
(5'-0" DIA PIPE)
SCALE: 1/2" = 1'-0"

NOTE:
WEIR REINFORCING NOT SHOWN
REFER TO WEIR PLAN AND DETAILS
USE WITH SHEET S002

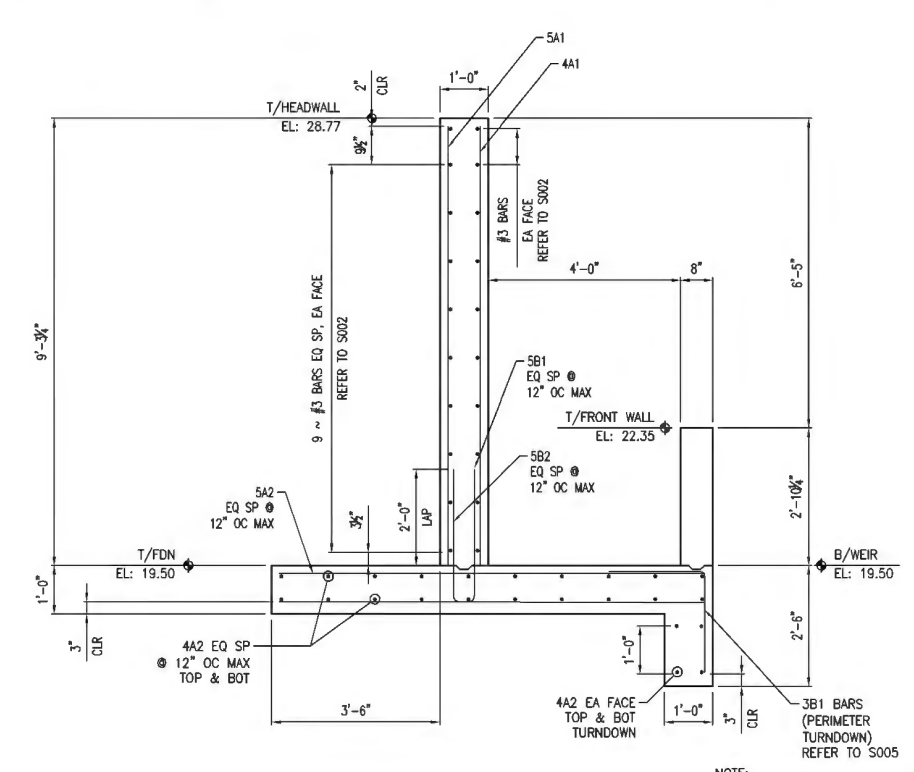


SECTION C-C
(TYPICAL ENDWALL SECTION)
SCALE: 1/2" = 1'-0"

NOTE:
WEIR REINFORCING NOT SHOWN
REFER TO WEIR PLAN AND DETAILS
USE WITH SHEET S002

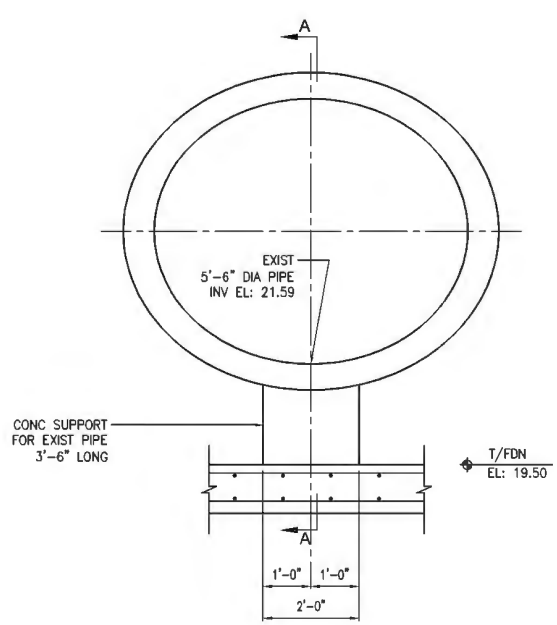


SECTION D-D
(CONCRETE SUPPORT FOR EXISTING PIPE)
SCALE: 1/2" = 1'-0"

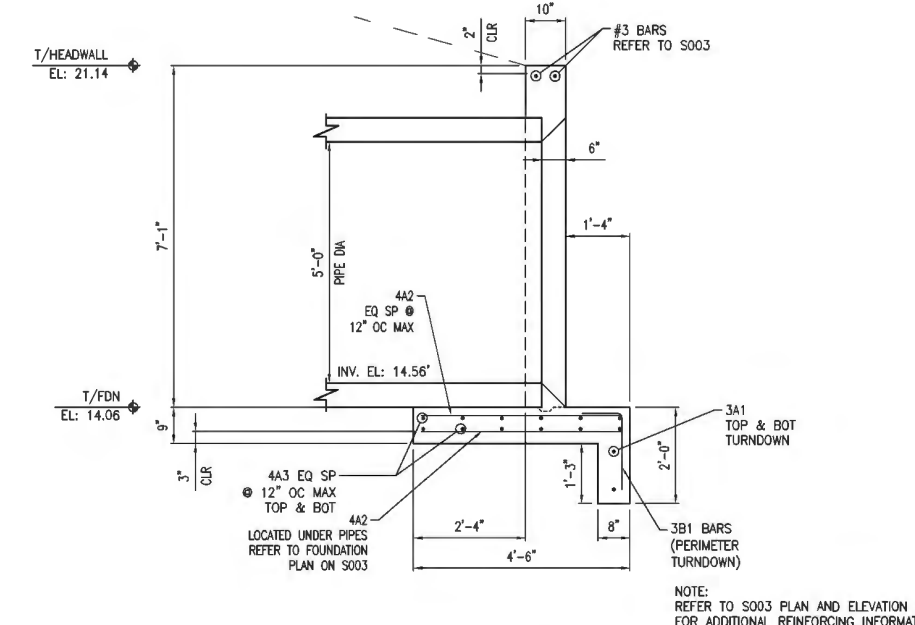

SECTION E-E
(5'-0" DIA PIPE SOUTH HEAD WALL)
SCALE: 1/2" = 1'-0"

NOTE:
REFER TO S003 PLAN AND ELEVATION
FOR ADDITIONAL REINFORCING INFORMATION

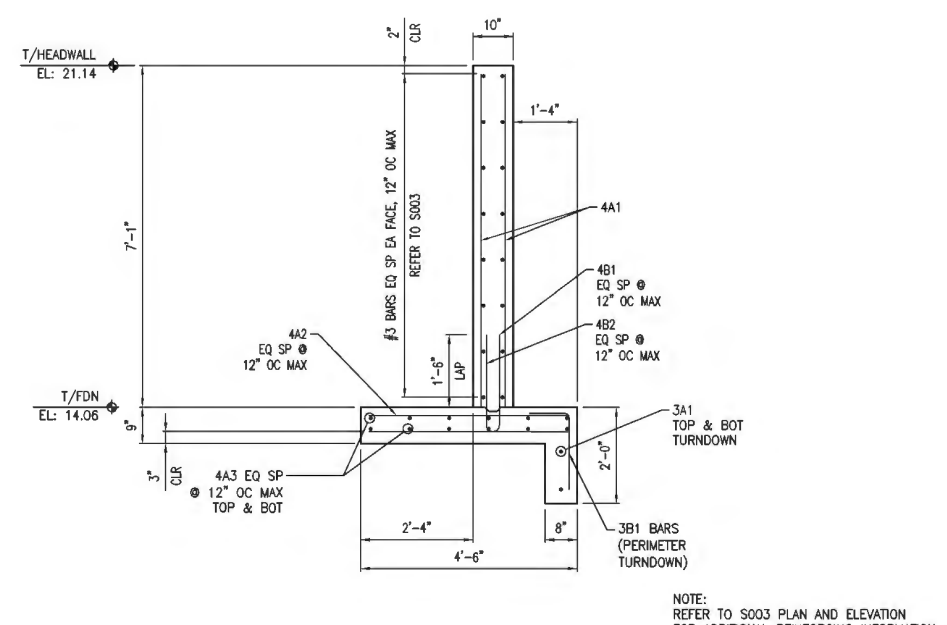

SECTION F-F
(TYPICAL ENDWALL SECTION SOUTH HEADWALL)
SCALE: 1/2" = 1'-0"

NOTE:
REFER TO S003 PLAN AND ELEVATION
FOR ADDITIONAL REINFORCING INFORMATION

M M
MOTT MACDONALD
220 West Gadsden Street
Suite 750
Pensacola, Florida 32502-5945
Telephone (850) 432-6800
Fax (850) 432-6800
www.mottmac.com

HDR
Employee-owned
HDR Engineering, Inc.
25 West Cedar Street, Suite 200
Pensacola, FL 32502-5945
(850) 432-6800
www.hdrinc.com
Certificate of Authorization No. 4213



A	10/20/17	ISSUED FOR PERMIT
ISSUE	DATE	DESCRIPTION

PROJECT MANAGER	B. HENDRICKS
DESIGNED BY	YSS
DRAWN BY	KWD
CHECKED BY	BFH
PROJECT NUMBER	13-14.081

Bart F. Hendricks
License No. 51391

ESCAMBIA COUNTY
ENGINEERING DEPARTMENT
LAKE CHARLENE Area of
Warrington Basin Study

HEADWALL DETAILS
SCALE AS SHOWN
SHEET S004

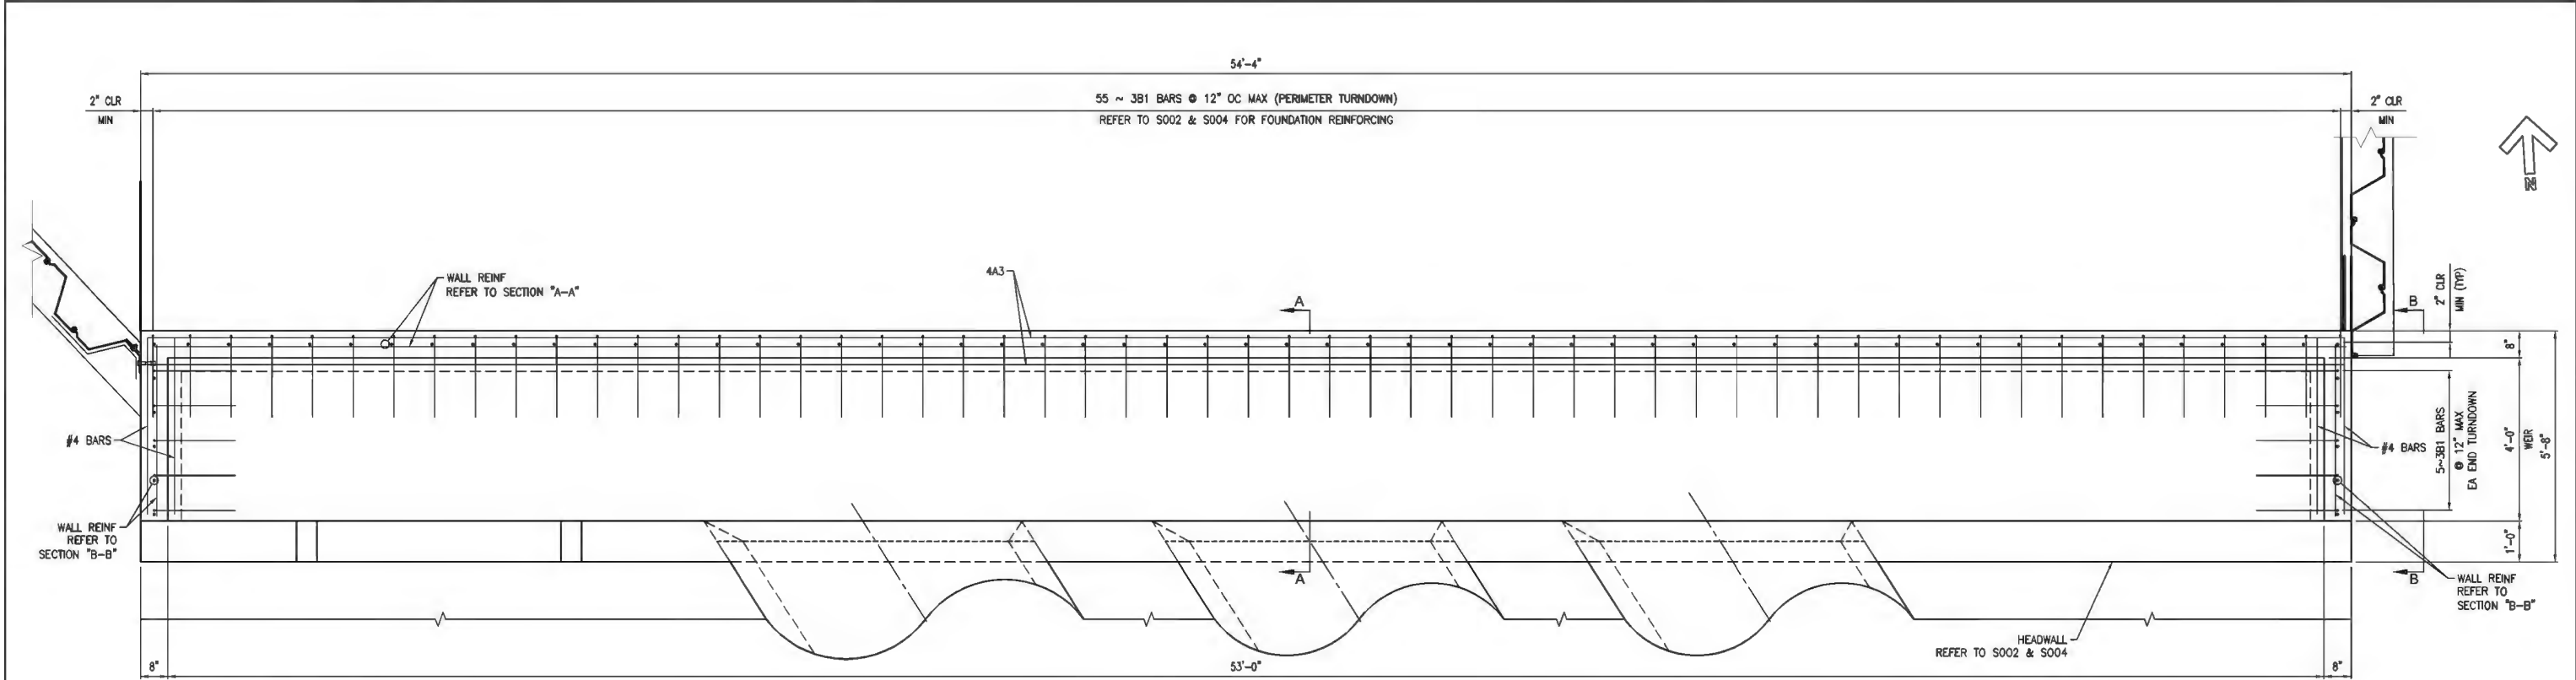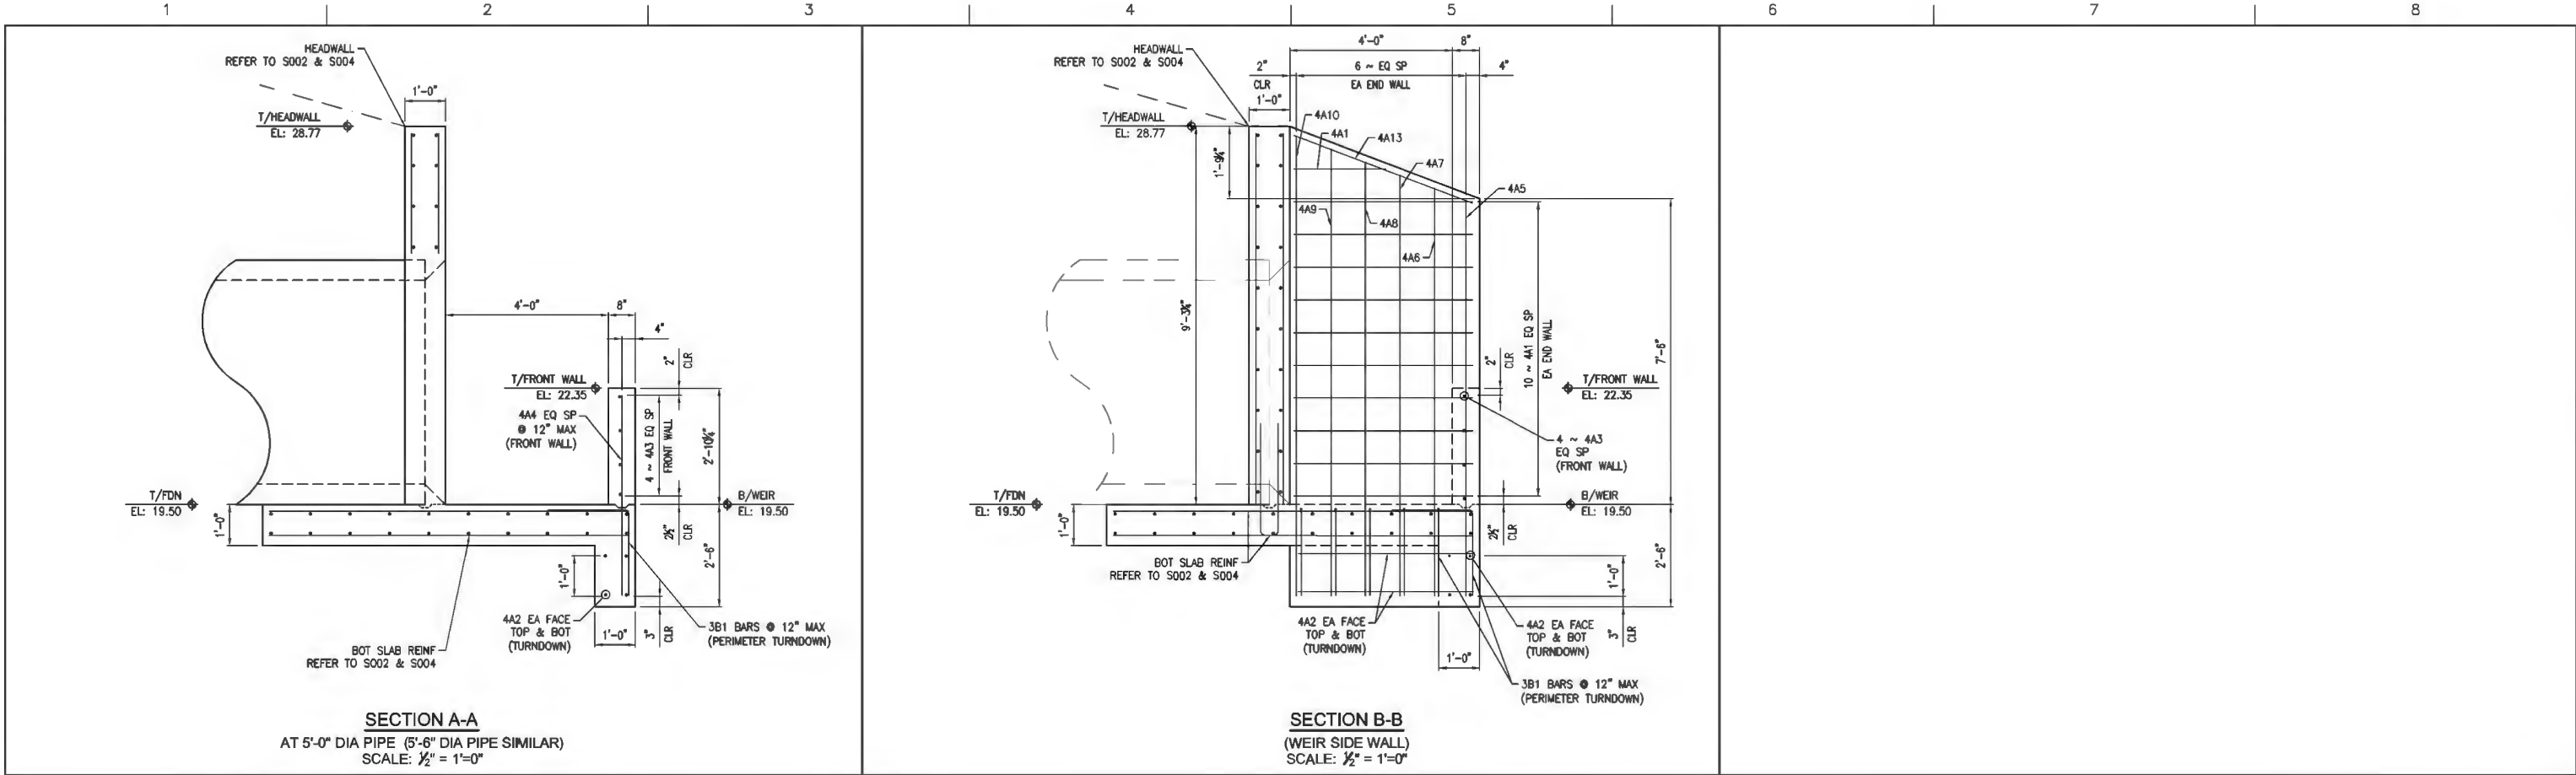

M

M

MOTT
MACDONALD

MOTT MACDONALD
FLORIDA LLC

202 West Ocean Blvd.
Suite 750
Pensacola, Florida 32502
Telephone (904) 464-6111
Aurora, IL - (800) 441-1111
Birmingham, AL - (205) 988-1111

HDR

Employee-owned

HDR Engineering, Inc.

25 West Cedar Street, Suite 200
Pensacola, FL 32502-5945
(850) 432-6800
www.hdrinc.com

Certificate of Authorization No. 4213

A	10/20/17	ISSUED FOR PERMIT
ISSUE	DATE	DESCRIPTION

PROJECT MANAGER	B. HENDRICKS
DESIGNED BY	YSS
DRAWN BY	KWD
CHECKED BY	BFH
PROJECT NUMBER	13-14.081

Bart F. Hendricks

License No. 51391

ESCAMBIA COUNTY
FLORIDA

ESCAMBIA COUNTY
ENGINEERING DEPARTMENT
LAKE CHARLENE Area of
Warrington Basin Study

WEIR PLAN AND DETAILS
LAKE JOANNE DRIVE

SCALE AS SHOWN

SHEET
S005

350271 LakeCharlene S006 - SHEET PILE WALL PLAN 10/19/2017 4:06 PM

M

M

MOTT
MACDONALD

MOTT MACDONALD
FLORIDA LLC
202 West Cedar Street
Suite 200
Pensacola, Florida 32502-5945
Telephone (850) 432-6800
FAX (850) 432-6800
www.hdrinc.com
Certificate of Authorization No. 4213

HDR
Employee-owned

HDR Engineering, Inc.
25 West Cedar Street, Suite 200
Pensacola, FL 32502-5945
(850) 432-6800
www.hdrinc.com
Certificate of Authorization No. 4213

A	10/20/17	ISSUED FOR PERMIT
ISSUE	DATE	DESCRIPTION

PROJECT MANAGER	B. HENDRICKS
DESIGNED BY	YSS
DRAWN BY	KWD
CHECKED BY	BFH
PROJECT NUMBER	13-14.081

Bart F. Hendricks

License No. 51391



ESCAMBIA COUNTY
ENGINEERING DEPARTMENT
LAKE CHARLENE Area of
Warrington Basin Study

SHEET PILE WALL PLAN
LAKE JOANNE DRIVE

SCALE





AS SHOWN

SHEET

S006

NOTES:

1. WARNING: WORK FOR THIS SITE IS BEING PERFORMED NEAR A GAS LINE.
2. WORK THIS SHEET WITH S007 AND S008.
3. SHEET PILES SHALL BE FIBER REINFORCED PLASTIC (FRP). REFER TO SHEET S008 FOR REQUIRED FRP SHEET PILE PROPERTIES AND SECTIONS.
4. EXISTING WALL PLANKS/WALES THAT ARE NO LONGER REQUIRED SHALL BE REMOVED.
5. ADJUST ELEVATIONS AS REQUIRED TO MATCH SITE CONDITIONS. DO NOT EXCEED EXPOSED WALL HEIGHTS SHOWN.
6. PLACE RIPRAP AND BEDDING STONE CAREFULLY ADJACENT TO SHEET PILES TO PREVENT DAMAGE.
7. BACKFILL SHALL BE A COHESIONLESS MATERIAL MEETING SPECIFICATIONS AND SHALL BE PLACED IN 12" MAX LIFTS AND COMPACTED TO 90 MODIFIED PROCTOR OR BETTER.
8. COMPACTION WITHIN 3'-0" OF THE SHEET PILE WALL FACE SHOULD BE ACHIEVED USING A PLATE TAMPER WITH A MINIMUM WEIGHT OF 300 LBS.
9. CONTRACTOR SHALL COORDINATE COMPONENTS FOR A COMPLETE SHEET PILE SYSTEM INCLUDING CAPS, WALES, ANCHORS, CORNERS, AND MISCELLANEOUS CONNECTIONS TO MATCH THE MINIMUM SHEET PILE SIZE INDICATED IN THE PLANS. ALL ITEMS NECESSARY TO PROVIDE A COMPLETE WALL SYSTEM ARE INCIDENTAL TO THE COST OF THE SHEET PILES.
10. WALL CAPS SHALL BE A FRP SHAPE DESIGNED BY THE MANUFACTURER FOR USE ON THE SELECTED PILE SHAPE. INSTALL ACCORDING TO MANUFACTURER'S WRITTEN INSTRUCTIONS.
11. INSTALL SHEETS ALONG STRAIGHT LINES WITH AN ALLOWABLE HORIZONTAL TOLERANCE OF 1" WITHIN 10'.
12. WALES AND TIE-BACKS ARE NOT REQUIRED FOR THESE WALLS FOR STRENGTH OR DEFLECTION, BUT MAY BE REQUIRED TO MEET HORIZONTAL INSTALLATION TOLERANCE. IF USED, WALES SHALL BE A FRP MATERIAL DESIGNED BY THE MANUFACTURER FOR USE ON THE SELECTED PILE SHAPE.
13. BENT PLATE SHALL BE ASTM A36 GALVANIZED.
14. EXPANSION BOLTS SHALL BE 3/4" DIA. STAINLESS STEEL SUCH AS HILTI KWIK BOLT 3 SS 304.
15. CUT EXISTING SHEET PILE WALLS AT THE INTERFACE WITH NEW WALLS AND ATTACH TO THE NEW WALLS USING MATERIALS MATCHING EITHER THE EXISTING OR NEW WALLS. USE FILTER FABRIC ALONG THE INTERFACE, DETAILS OF THE ATTACHMENT TO BE SUBMITTED FOR REVIEW PRIOR TO IMPLEMENTATION. COSTS OF THE CONNECT ARE INCIDENTAL TO THE SHEET PILES.
16. CONTRACTOR SHALL VERIFY ALL DIMENSIONS, ELEVATIONS AND ANGLES SHOWN FOR EXISTING ITEMS THAT AFFECT CONSTRUCTION PRIOR TO STARTING CONSTRUCTION.
17. THE CONTRACTOR SHALL BE RESPONSIBLE FOR IDENTIFYING BURIED AND OVERHEAD UTILITIES PRIOR TO SHEET PILE INSTALLATION AND SHALL COORDINATE WITH UTILITY COMPANIES TO SUPPORT UTILITIES AS REQUIRED.
18. FOR LOCATIONS OF EXISTING UTILITIES, REFER TO CIVIL PLANS.
19. THE UTILITIES SHOWN IN THE WALL PLANS ARE AT APPROXIMATE LOCATIONS.
20. REFER TO SHEET S008 FOR SECTION B-B AND SHEET PILE ELEVATIONS AND DETAILS.
21. REFER TO SHEET S007 FOR SECTIONS A-A AND B-B FOR RIPRAP INFORMATION.
22. SHEET PILE INSTALLATION IS NOT ALLOWED FROM 7:00 P.M. TO 7:00 A.M.

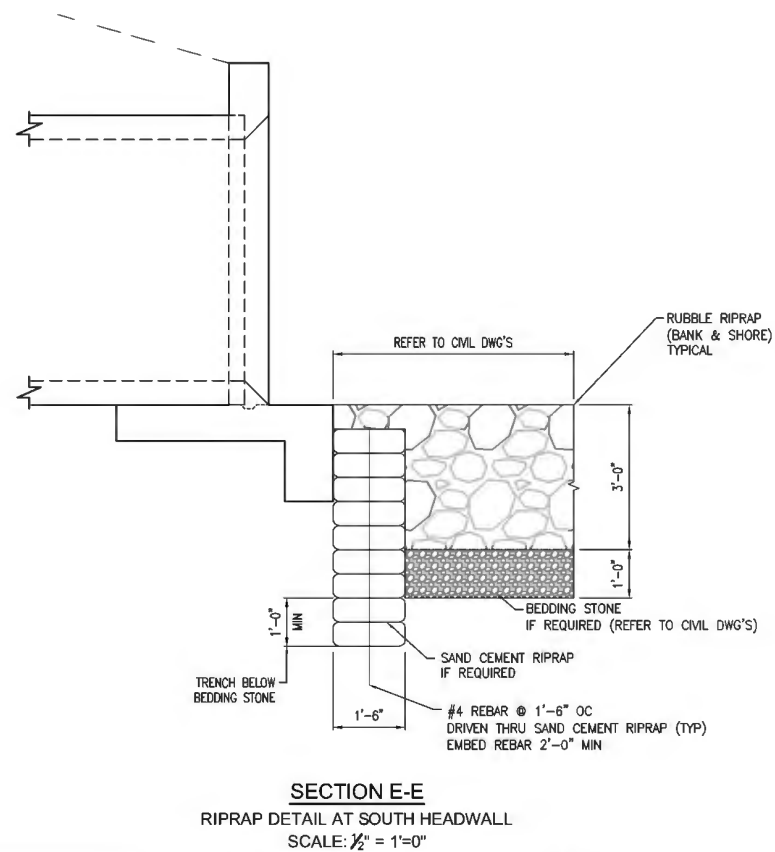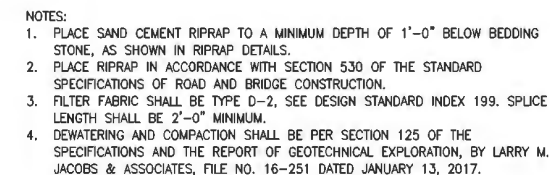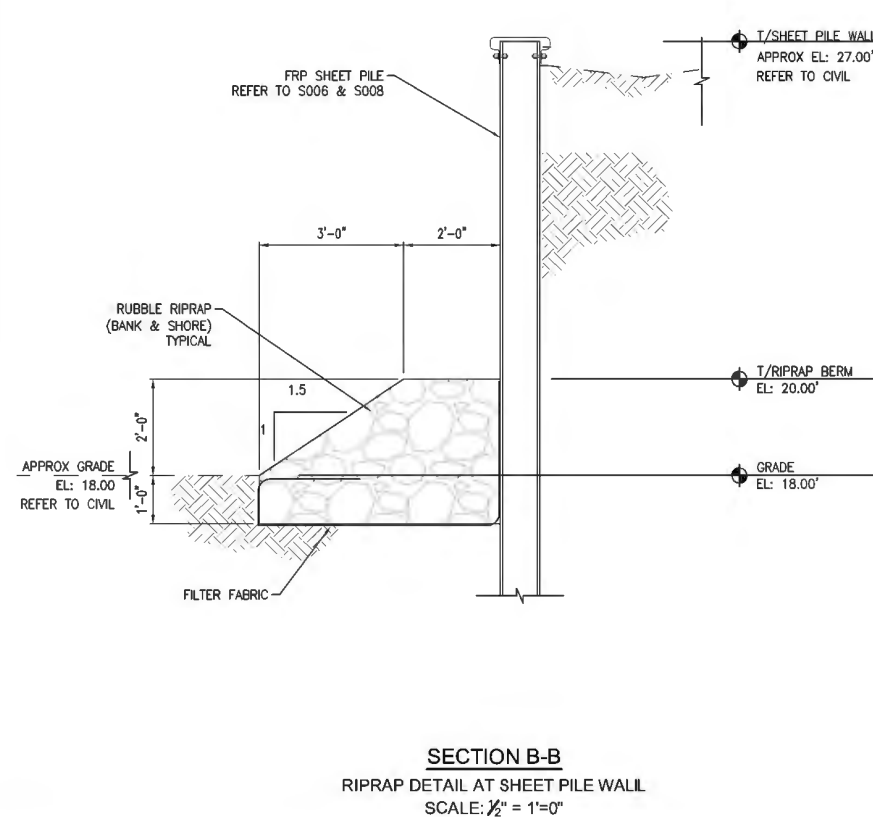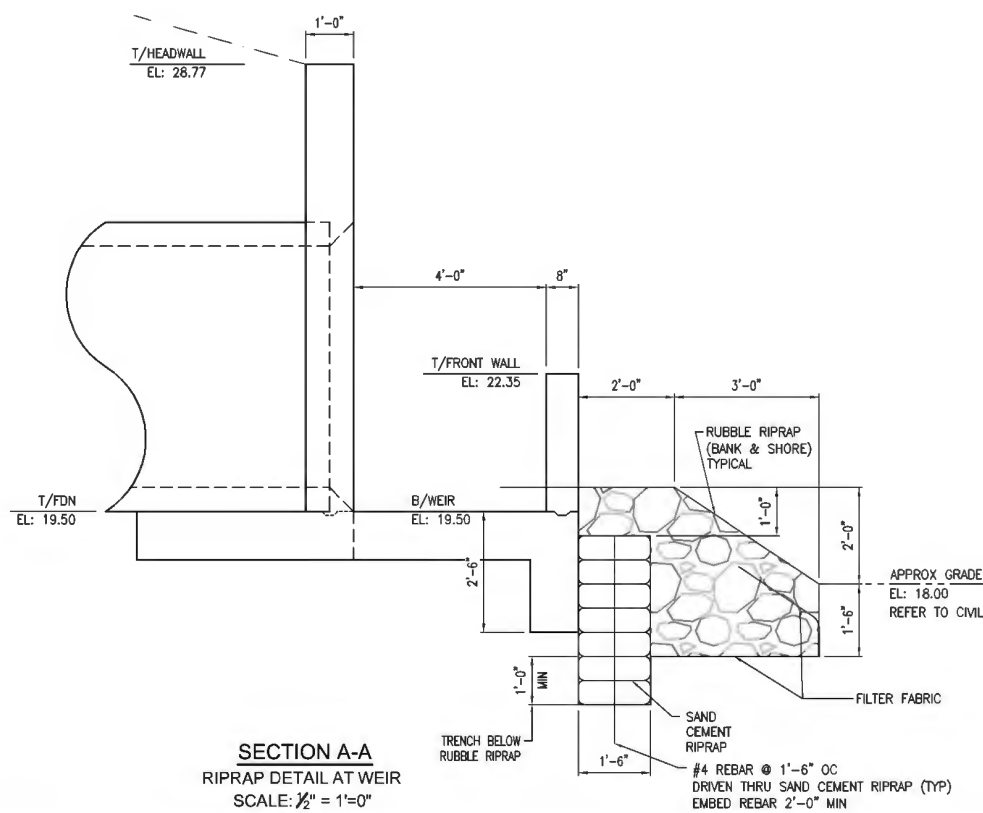



**MOTT
MACDONALD**

MOTT MACDONALD
FLORIDA LLC

320 West Gadsden Street
Suite 700
Pensacola, Florida 32502
Telephone (904) 464-0111

Andrea AA - (904) 630-6100
Lynnette DL - (904) 432-6800
Surreyette JL - (904) 432-6800



HDR
Employee-owned

HDR Engineering, Inc.
25 West Cedar Street, Suite 200
Pensacola, FL 32502-5945
(850) 432-6800
www.hdrinc.com
Certificate of Authorization No. 4213

A	10/20/17	ISSUED FOR PERMIT
ISSUE	DATE	DESCRIPTION

PROJECT MANAGER	B. HENDRICKS
DESIGNED BY	YSS
DRAWN BY	KWD
CHECKED BY	BFH
PROJECT NUMBER	13-14.081

Bart F. Hendricks



**ESCAMBIA COUNTY
ENGINEERING DEPARTMENT**

**LAKE CHARLENE Area of
Warrington Basin Study**

TYPICAL RIPRAP DETAILS

SCALE	AS SHOWN

SHEET
S007

350271 10/19/2017 4:10 PM

M
MOTT
MACDONALD

MOTT MACDONALD
FLORIDA LLC
22 West Cedar Street, Suite 200
Pensacola, FL 32502-5945
(850) 432-6800
www.hdrinc.com
Certificate of Authorization No. 4213

HDR
Employee-owned

HDR Engineering, Inc.
25 West Cedar Street, Suite 200
Pensacola, FL 32502-5945
(850) 432-6800
www.hdrinc.com
Certificate of Authorization No. 4213

ISSUE	DATE	DESCRIPTION
A	10/20/17	ISSUED FOR PERMIT

PROJECT MANAGER	B. HENDRICKS
DESIGNED BY	YSS
DRAWN BY	KWD
CHECKED BY	BFH
PROJECT NUMBER	13-14.081

Bart F. Hendricks

License No. 51391



ESCAMBIA COUNTY
ENGINEERING DEPARTMENT
LAKE CHARLENE Area of
Warrington Basin Study

SHEETPILE DETAILS
LAKE JOANNE DRIVE

SCALE
AS SHOWN

SHEET
S008

PERMANENT FRP SHEET PILE NOTES

DESIGN SPECIFICATIONS:

- FDOT STRUCTURES MANUAL DATED JANUARY 2017, VOLUME 1 AND 2.
- AMERICAN ASSOCIATION OF STATE HIGHWAY AND TRANSPORTATION OFFICIALS (AASHTO) LRFD BRIDGE DESIGN SPECIFICATIONS (7TH EDITION) AND APPROVED INTERIMS AS SPECIFIED IN THE STRUCTURES DESIGN GUIDELINES.

GOVERNING STANDARDS AND CONSTRUCTION SPECIFICATIONS:
FLORIDA DEPARTMENT OF TRANSPORTATION, 2017 DESIGN STANDARDS AND JULY 2017 STANDARD SPECIFICATIONS FOR ROAD AND BRIDGE CONSTRUCTION, AS AMENDED BY CONTRACT DOCUMENTS.

DESIGN METHOD:

LOAD AND RESISTANCE FACTOR DESIGN METHOD (LRFD).

VERTICAL DATUM:

VERTICAL DATUM USED IS NAVD 88.

ENVIRONMENT:


MODERATELY AGGRESSIVE

DESIGN LOADING:

- WALL DESIGN LOADS INCLUDE THE LATERAL EARTH PRESSURE AND SURCHARGE LOADS.
- SEE FRP SHEET PILE WALL DATA TABLE, THIS SHEET.
- THE DESIGN PARAMETERS INDICATED IN THIS TABLE WERE USED IN THE SHEET PILE WALL ANALYSIS. IF THE CONTRACTOR PLANS OPERATIONS, WHICH EXCEED THE DESIGN PARAMETERS SHOWN, THE CONTRACTOR'S SPECIALTY ENGINEER WILL REDESIGN THE WALL TO RESIST CONSTRUCTION LOADS AT A MAXIMUM DEFLECTION OF 3 INCHES.
- DESIGN PASSIVE RESISTANCE FACTOR = 0.65

INSTALLATION:



- THE CONTRACTOR IS RESPONSIBLE FOR MEANS AND METHODS OF CONSTRUCTION.

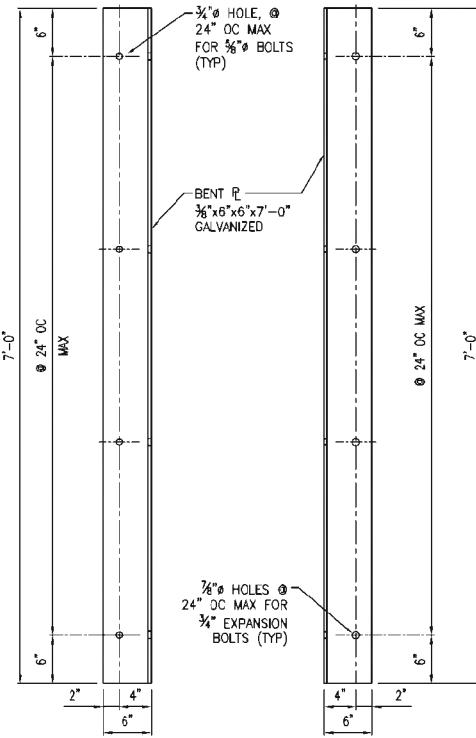

LEG AGAINST FRP


LEG AGAINST
CONCRETE WALL

PLATE DETAILS
SCALE: 1" = 1'-0"

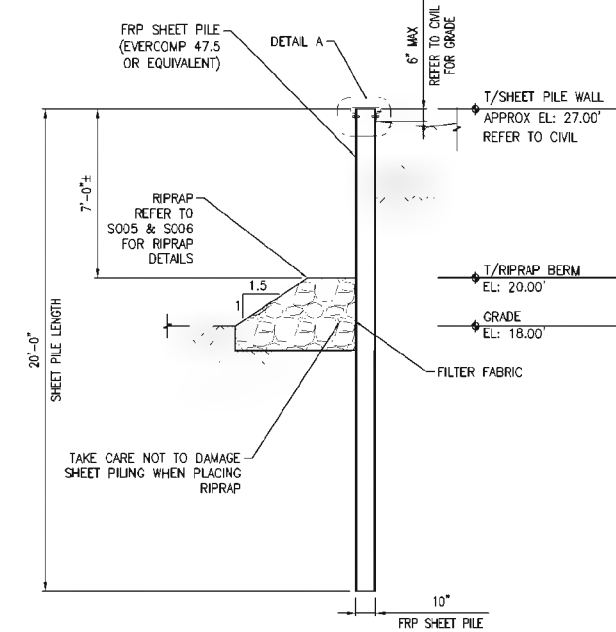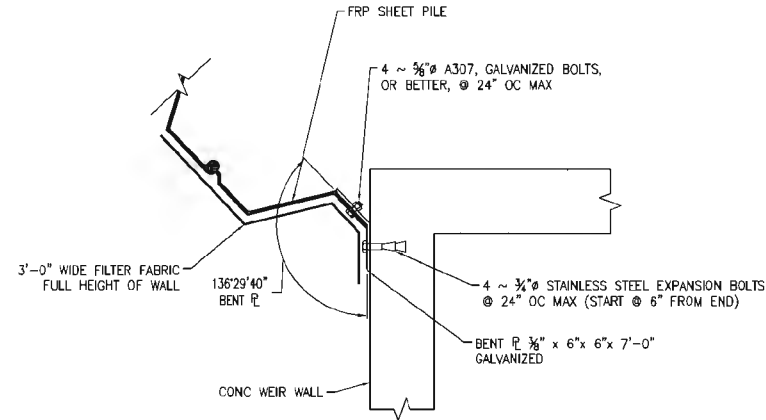


SECTION B-B
FRP SHEET PILE WALL SECTION
SCALE: 1/4" = 1'-0"

APPROX EXIST GRADE
REFER TO CIVIL DWG'S
FOR PROPOSED GRADE
AND SLOPE WALL TO
ACHIEVE 0'-6" ABOVE
PROPOSED GRADE (MAX).

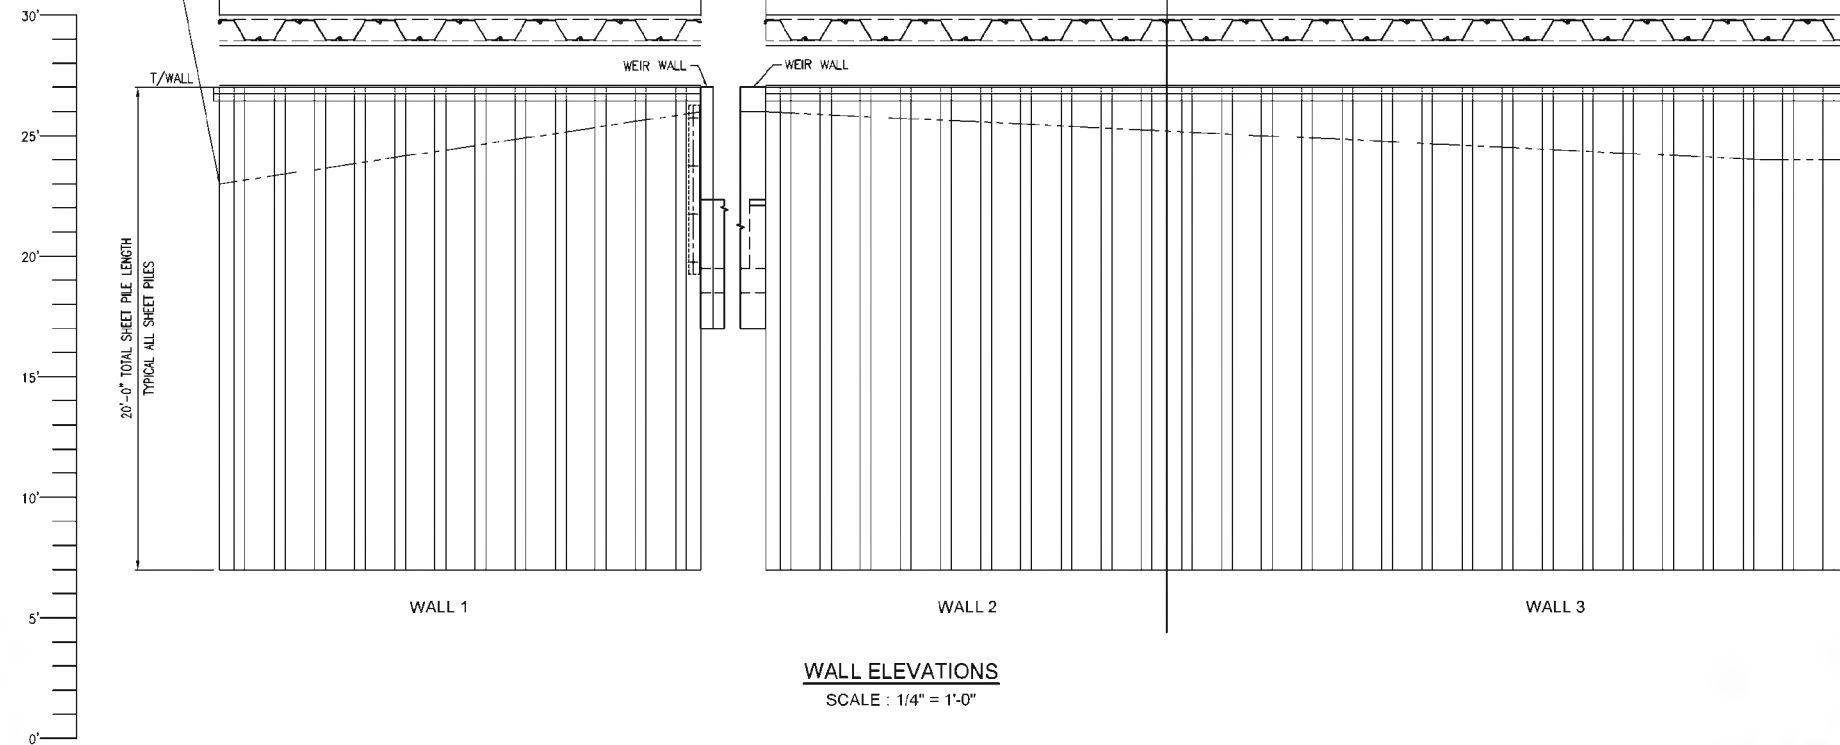

WALL ELEVATIONS
SCALE: 1/4" = 1'-0"

APPROX EXIST GRADE
REFER TO CIVIL DWG'S
FOR PROPOSED GRADE
AND SLOPE WALL TO
ACHIEVE 0'-6" ABOVE
PROPOSED GRADE (MAX).

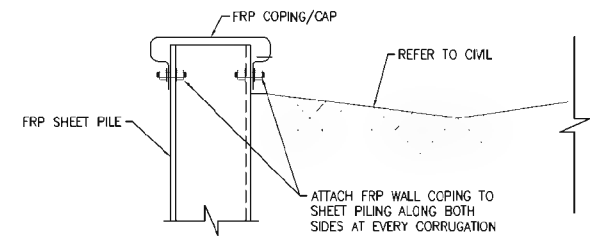


DETAIL A
SCALE: 1" = 1'-0"

FRP SHEET PILE WALL, DATA TABLE									
CONSTRUCTION INFORMATION						*** DESIGN PARAMETERS			
WALL DESCRIPTION	MOMENT CAPACITY	MIN. (**) EI/FT X10^-6	EXAMPLE SHAPES	MAXIMUM WALL TIP ELEVATION (FT)	WALL TOP ELEVATION (FT) **	SOIL ELEVATION	WATER ELEVATION	(10) DESIGN LIVE LOADS	
LOCATION	WALL LENGTH (FT)	(LB-FT)	(LB-IN^2)			WALL FRONT (FT)	WALL BACK (FT)	WALL FRONT (FT)	WALL BACK (FT)
WALL 1-4	20'-0"	8,200	351	CMI UC -50	27.00	18.00	26.50	20	20

(*) VALUES ARE BASED UPON AN ALLOWABLE 3" DEFLECTION
** MAXIMUM WALL TOP ELEVATION
*** CONTROLLING DESIGN PARAMETERS

REINFORCING BAR LIST HEADWALL (LAKE JOANNE DRIVE)						
SIZE	DESIGNATION	TOTAL NO. REQUIRED	TOTAL LENGTH	A	B	C
3	A1	2	43'-4"	43'-4"		
3	A2	2	54'-0"	54'-0"		
3	A3	2	33'-6 5/8"	33'-6 5/8"		
3	A4	2	32'-8 3/4"	32'-8 3/4"		
3	A5	2	13'-1 1/2"	13'-1 1/2"		
3	A6	2	12'-3 3/8"	12'-3 3/8"		
3	A7	2	11'-11 1/2"	11'-11 1/2"		
3	A8	2	12'-0 3/8"	12'-0 3/8"		
3	A9	2	12'-6 1/8"	12'-6 1/8"		
3	A10	2	13'-8 3/8"	13'-8 3/8"		
3	A11	4	4'-11 7/8"	4'-11 7/8"		
3	A12	4	3'-3 5/8"	3'-3 5/8"		
3	A13	4	3'-3 3/4"	3'-3 3/4"		
3	A14	4	4'-3 1/8"	4'-3 1/8"		
3	A15	2	3'-9 1/4"	3'-9 1/4"		
3	A16	2	6'-1 5/8"	6'-1 5/8"		
3	A17	2	3'-8"	3'-8"		
3	A18	2	7'-0"	7'-0"		
3	A19	2	14'-8 7/8"	14'-8 7/8"		
3	A20	2	13'-10 7/8"	13'-10 7/8"		
3	A21	2	13'-6 5/8"	13'-6 5/8"		
3	A22	2	13'-6 3/4"	13'-6 3/4"		
3	A23	2	13'-11 1/4"	13'-11 1/4"		
3	A24	2	14'-9 5/8"	14'-9 5/8"		
3	A25	2	25'-1 1/4"	25'-1 1/4"		
3	A26	2	26'-3 3/8"	26'-3 3/8"		
3	B1	65	2'-10"		0'-10"	2'-0"
4	A1	53	9'-1 1/4"	9'-1 1/4"		
4	A2	24	54'-0"	54'-0"		
4	A3	4	54'-0"	54'-0"		
4	A4	55	4'-8 1/4"	4'-8 1/4"		
4	A5	2	9'-5 3/8"	9'-5 3/8"		
4	A6	2	9'-8 7/8"	9'-8 7/8"		
4	A7	2	10'-0 3/4"	10'-0 3/4"		
4	A8	2	10'-4 5/8"	10'-4 5/8"		
4	A9	2	10'-8 1/2"	10'-8 1/2"		
4	A10	2	11'-0 3/8"	11'-0 3/8"		
4	A11	24	4'-4"	4'-4"		
4	A12	2	2'-1 3/8"	2'-1 3/8"		
4	A13	2	4'-8 1/2"	4'-8 1/2"		
5	A1	53	9'-1 1/4"	9'-1 1/4"		
5	A2	73	8'-10"	8'-10"		
5	A3	8	5'-0"	5'-0"		
5	A4	8	7'-0"	7'-0"		
5	A5	8	10'-0"	10'-0"		
5	B1	37	7'-2"		3'-0"	4'-2"
5	B2	43	8'-4"		3'-0"	5'-4"

REINFORCING BAR LIST HEADWALL (US 98 AND SOUTH 61st AVENUE)						
SIZE	DESIGNATION	TOTAL NO. REQUIRED	TOTAL LENGTH	A	B	C
3	A1	4	19'-11"	19'-11"		
3	A2	2	3'-2"	3'-2"		
3	A3	16	2'-0"	2'-0"		
3	A4	2	2'-10 3/8"	2'-10 3/8"		
3	A5	2	14'-5 5/8"	14'-5 5/8"		
3	A6	2	13'-1 3/4"	13'-1 3/4"		
3	A7	2	12'-7 1/4"	12'-7 1/4"		
3	A8	2	12'-5 1/4"	12'-5 1/4"		
3	A9	2	12'-6 7/8"	12'-6 7/8"		
3	A10	2	13'-0 5/8"	13'-0 5/8"		
3	A11	2	14'-2 3/8"	14'-2 3/8"		
3	B1	21	2'-5"	2'-5"	10"	1'-7"
4	A1	32	6'-11"	6'-11"		
4	A2	27	4'-2"	4'-2"		
4	A3	12	19'-11"	19'-11"		
4	B1	15	4'-10"		2'-0"	2'-10"
4	B2	15	3'-10"		1'-10"	2'-0"
5	A1	4	5'-3"	5'-3"		
5	A2	4	3'-9"	3'-9"		

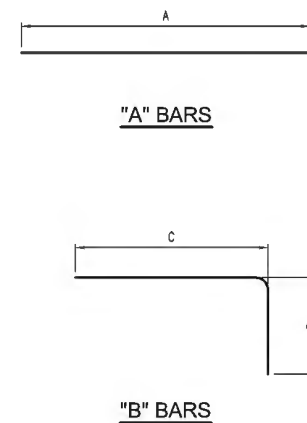

NOTE:
ALL BAR DIMENSIONS ARE OUT TO OUT

BENDING DIAGRAM
NOT TO SCALE



HDR Engineering, Inc.
25 West Cedar Street, Suite 200
Pensacola, FL 32502-5945
(850) 432-6800
www.hdrinc.com
Certificate of Authorization No. 4213

A	10/20/17	ISSUED FOR PERMIT
ISSUE	DATE	DESCRIPTION

PROJECT MANAGER	B. HENDRICKS
DESIGNED BY	YSS
DRAWN BY	KWD
CHECKED BY	BFH
PROJECT NUMBER	13-14.081

Bart F. Hendricks

License No. 51391



**ESCAMBIA COUNTY
ENGINEERING DEPARTMENT**

**LAKE CHARLENE Area of
Warrington Basin Study**

REINFORCING BAR LIST

SCALE	AS SHOWN

SHEET

S009