

CONSTRUCTION PLANS FOR NAVY FEDERAL CREDIT UNION RECREATION FACILITY


PREPARED FOR



MAY 13, 2022

PREPARED BY

Jacobs

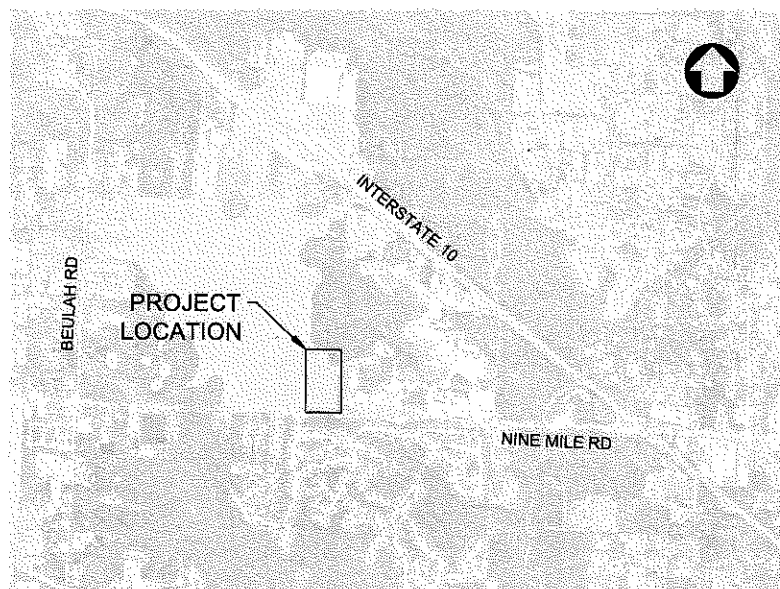


Approved ESCAMBIA COUNTY DRC PLAN REVIEW	
DRC Chairman Signature <u>[Signature]</u>	<u>5-25-22</u> Date
Printed Name: <u>Jennifer Hampton</u> Development Services Director or Designee	
This document has been reviewed in accordance with the requirements of applicable Escambia County Regulations and Ordinances, and does not in any way relieve the submitting Architect, Engineer, Surveyor or other signatory from responsibility of details as drawn. A Development Order (DO) must be obtained through the Development Review Process prior to the commencement of construction. This DO approval does not constitute approval by any other agency. All additional state/federal permits shall be provided to the county prior to approval of a final plat or the issuance of state/federal permits shall be provided to the county prior to approval of a final plat or the issuance of a building permit.	

55 Ivan Allen Jr. Blvd.
Suite 100
Atlanta, GA 30308
T 404.688.3318
F 404.688.2255
www.asdsky.com

55 Ivan Allen Jr. Blvd.
Suite 100
Atlanta, GA 30308
T 404.688.3318
F 404.688.2255
www.asdsky.com

**NAVY FEDERAL
CREDIT UNION**
RECREATION FACILITY
PENSACOLA, FLORIDA 32526

Jacobs Engineering Group, Inc.
25 West Cedar Street
Pensacola, FL 32502
Florida C.O.A. #2822

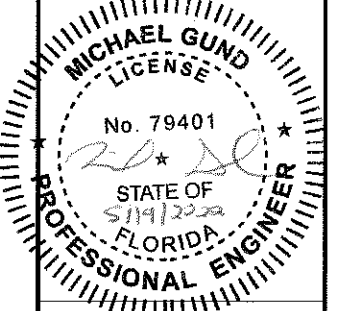

This drawing is the property of Associated Space Design, Inc. and is not to be reproduced or copied in whole or in part. It is not to be used on any other project and is to be returned upon request. Scales as stated herein are for reference only as normal reproduction processes may alter the accuracy of original drawings.

Associated Space Design, Inc. 2021

[illegible]

REVISIONS

INDEX OF DRAWINGS

PROJECT NO D3232200	ISSUE DATE 1.14.2021
DRAWN BY GFC	CHECKED BY M. GUND
SHEET NUMBER C-000	

INDEX OF DRAWINGS	
SHEET	
C-000	INDEX OF DRAWINGS
C-001	GENERAL NOTES
C-100	EXISTING CONDITIONS PLAN
C-101	EROSION CONTROL PLAN
C-102	DEMOLITION PLAN
C-201	CONTROL & STAKING PLAN
C-202	CONTROL & STAKING PLAN
C-203	CONTROL & STAKING PLAN
C-204	CONTROL & STAKING PLAN
C-205	CONTROL & STAKING PLAN
C-206	CONTROL & STAKING PLAN
C-207	CONTROL & STAKING PLAN
C-300	SITE PLAN OVERALL
C-301	GRADING & DRAINAGE PLAN
C-302	GRADING & DRAINAGE PLAN
C-303	GRADING & DRAINAGE PLAN
C-304	GRADING & DRAINAGE PLAN
C-305	GRADING & DRAINAGE PLAN
C-306	GRADING & DRAINAGE PLAN
C-307	GRADING & DRAINAGE PLAN
C-308	GRADING & DRAINAGE PLAN
C-320	POND 9 PLAN
C-321	POND 9 PLAN
C-322	POND 10 PLAN
C-330	NAVY FEDERAL WAY PLAN & PROFILE
C-331	NAVY FEDERAL WAY PLAN & PROFILE
C-332	NAVY FEDERAL WAY PLAN & PROFILE
C-333	NAVY FEDERAL WAY PLAN & PROFILE
C-350	UTILITY PLAN OVERALL
C-351	WATER AND SEWER UTILITY PLAN
C-360	STRUCTURAL NOTES
C-361	STRUCTURAL NOTES 2
C-362	STRUCTURAL SPECIAL INSPECTIONS 1
C-363	STRUCTURAL SPECIAL INSPECTIONS 2
C-364	ABUTMENT GENERAL ARRANGMENT
C-365	ABUTMENT REINFORCEMENT DETAILS
C-900	TYPICAL SECTIONS
C-901	CIVIL DETAILS
C-902	CIVIL DETAILS
C-903	CIVIL DETAILS
C-904	CIVIL DETAILS
C-905	RETAINING WALL PLAN & DETAILS
C-906	STRUCTURAL DETAILS
C-907	STRUCTURAL DETAILS

C-002	BUILDOUT SITE PLAN AND ADJACENT PARCELS
C-004	SITE AND PARCEL DATA
C-005	TREE MITIGATION POND 10' AND NF WAY AREA
C-006	TREE SURVEY
LS-600	LANDSCAPE PLAN - KEY SHEET
LS-601	LANDSCAPE PLAN
LS-602	LANDSCAPE PLAN
LS-603	LANDSCAPE PLAN
LS-604	LANDSCAPE PLAN
LS-605	LANDSCAPE PLAN
LS-606	LANDSCAPE PLAN
LS-607	LANDSCAPE PLAN
LS-608	LANDSCAPE PLAN
LS-609	LANDSCAPE NOTES & SCHEDULES

1. THE CONTRACTOR IS CAUTIONED TO VISIT THE SITE AND FAMILIARIZE HIMSELF WITH THE PROJECT PRIOR TO BIDDING.
2. THE COORDINATES SHOWN ARE STATE PLANE COORDINATES REFERENCED TO N.A.D. 83 DATUM, 1990 ADJUSTMENT, FLORIDA NORTH ZONE AND EXPRESSED IN U.S. SURVEY FEET.
3. THE CONTRACTOR IS RESPONSIBLE TO DETERMINE THE EXACT LOCATIONS AND DEPTHS OF ALL UTILITIES INCLUDING, BUT NOT LIMITED TO, WATER LINES, BURIED TELEPHONE LINES, BURIED ELECTRICAL LINES AND GAS MAINS PRIOR TO COMMENCEMENT OF CONSTRUCTION. CONTRACTOR IS TO COORDINATE WITH UTILITY COMPANIES FOR REMOVAL AND/OR RELOCATION OF EXISTING UTILITY POLES, AERIAL LINE, BURIED CABLE AND OTHER UTILITIES.
4. THE CONTRACTOR SHALL NOTIFY THE ENGINEER IMMEDIATELY OF ANY CONFLICTS BETWEEN CONTRACT DOCUMENTS AND EXISTING CONDITIONS.
5. THESE DRAWINGS REPRESENT KNOWN STRUCTURES AND UTILITIES LOCATED IN THE PROJECT AREA. THE CONTRACTOR IS CAUTIONED THAT OTHER STRUCTURES AND UTILITIES, ABOVE OR BELOW GROUND, MAY BE ENCOUNTERED DURING THE COURSE OF THE PROJECT, THE CONTRACTOR SHOULD NOTIFY THE UTILITY COMPANY OR UTILITY OWNER, THEN THE ENGINEER, IMMEDIATELY UPON ENCOUNTERING ANY UNEXPECTED STRUCTURE, UTILITY LINE, OR OTHER UNUSUAL CONDITIONS. EXISTING CONDITIONS ARE BASED ON SURVEYS BY PITTMAN, GLAZE & ASSOCIATES:
 - "A BOUNDARY SURVEY, TOPOGRAPHIC SURVEY, AND LOCATION OF IMPROVEMENTS OF A PORTION OF SECTION 4, T-1-S, R-31-W "(DATE OF SURVEY 11-21-2019)
 - "A PARTIAL TREE LOCATION OF A PORTION OF SECTION 4, T-1-S, R-31-W" (DATE OF SURVEY 3-17-2020)
 - "A PARTIAL TOPOGRAPHIC SURVEY, AND LOCATION OF IMPROVEMENTS OF A PORTION OF SECTION 4, T-1-S, R-31-W" (DATE OF SURVEY 3-24-2020)
6. CONTRACTOR IS RESPONSIBLE FOR DEVELOPMENT AND IMPLEMENTATION OF A PROJECT SPECIFIC SAFETY PLAN. CONTRACTOR SHALL MEET REQUIREMENTS OF TRENCH SAFETY ACT AND SHALL PROTECT ALL OPEN EXCAVATIONS.
7. CONTRACTOR SHALL PROVIDE ACCESS TO PROPERTIES ADJACENT TO THE CONSTRUCTION AREAS. ADEQUATE BARRICADES, CONSTRUCTION SIGNAGE AND OTHER TRAFFIC CONTROL DEVICES SHALL BE PROVIDED IN ACCORDANCE WITH FDOT CONSTRUCTION STANDARDS.
8. THE CONTRACTOR SHALL EMPLOY THE USE OF SILT FENCES, HAY BALES, DITCHES OR WHATEVER MEANS NECESSARY TO CONTROL EROSION AND SEDIMENTATION AT ALL TIMES. WATERS OF THE STATE, ADJACENT PROPERTIES, AND ANY NEW DRAINAGE CONSTRUCTION SHALL BE PROTECTED DURING THE CONSTRUCTION PERIOD. EROSION CONTROL MEASURES SHALL BE INSTALLED PRIOR TO THE START OF CONSTRUCTION AND SHALL REMAIN UNTIL THE COMPLETION OF CONSTRUCTION AND ACCEPTANCE BY THE OWNER.
9. ADEQUATE PROVISION SHALL BE MADE FOR THE FLOW OF SEWERS, DRAINS, WATER COURSES AND OTHER UTILITIES ENCOUNTERED DURING CONSTRUCTION.
10. ALL PAVEMENT CUTS SHALL BE SAW CUT.
11. ALL TREES IN THE PROJECT AREA ARE TO REMAIN UNDAMAGED AND PROTECTED UNLESS NOTED FOR REMOVAL OR APPROVED BY THE ENGINEER.
12. THE CONTRACTOR IS TO REPLACE TO EXISTING CONDITIONS OR BETTER ANY FENCES, SPRINKLER SYSTEMS, TREES AND SHRUBS. MAINTAINED FLOWER BEDS, OR OTHER EXISTING IMPROVEMENTS IMPACTED DURING CONSTRUCTION, WHETHER DEPICTED IN THE PLANS OR NOT.
13. ALL NEW CONCRETE FOR SITE WORK SHALL ACHIEVE A 28 DAY STRENGTH OF 3000 PSI (MIN), UNLESS OTHERWISE SPECIFIED.
14. EXISTING NFCU CAMPUS AND ALL IMPROVEMENTS THEREON ARE COVERED BY AN EXISTING STORMWATER PERMIT (CH.62.25).
15. CONTRACTOR IS RESPONSIBLE FOR DEVELOPMENT, IMPLEMENTATION AND MAINTENANCE OF MOT FOR THE PROJECT. CONTRACTOR SHALL SUBMIT AN MOT PLAN FOR REVIEW AND APPROVAL BY THE ENGINEERING, OWNERS REPRESENTATIVE AND ANY LOCAL GOVERNMENT AGENCIES PRIOR TO STARTING ANY WORK REQUIRING MOT.

16. ALL SIDEWALKS, CURB RAMPS, BUS STOPS/LANDINGS AND ALL ASSOCIATED CONSTRUCTION SHALL FOLLOW THE LATEST EDITION OF DESIGN STANDARDS, AMERICANS WITH DISABILITIES ACT (ADA) GUIDELINES, PROWAG AND THE FDOT TRANSIT FACILITY GUIDELINES.

1. THE PROJECT ENGINEER (ENGINEER OF RECORD) SHALL PROVIDE TO ESCAMBIA COUNTY "AS-BUILT" RECORD DRAWINGS FOR VERIFICATION AND APPROVAL BY ESCAMBIA COUNTY ONE WEEK PRIOR TO REQUESTING A FINAL INSPECTION, OR PROVIDE "AS-BUILT" CERTIFICATION THAT THE PROJECT CONSTRUCTION ADHERES TO THE PERMITTED PLANS AND SPECIFICATIONS. THE "AS-BUILT" CERTIFICATION OR THE "AS-BUILT" RECORD DRAWINGS MUST BE SIGNED, SEALED AND DATED BY A REGISTERED FLORIDA PROFESSIONAL ENGINEER.
2. THE DEVELOPER/CONTRACTOR SHALL INSTALL PRIOR TO THE START OF CONSTRUCTION AND MAINTAINED DURING CONSTRUCTION ALL SEDIMENT CONTROL MEASURES AS REQUIRED TO RETAIN ALL SEDIMENTS ON THE SITE. IMPROPER SEDIMENT CONTROL MEASURE MAY RESULT IN CODE ENFORCEMENT VIOLATION.
3. ALL DISTURBED AREAS WITHIN STATE OR COUNTY RIGHT-OF-WAY WHICH ARE NOT PAVED SHALL BE STABILIZED WITH SEEDING, FERTILIZER AND MULCH, HYDROSEED AND/OR SOD, SEEDED AREAS SHALL INCLUDE A BAHIA MIX TO ENSURE CONTINUED GROWTH AFTER WINTER MONTHS. SEED IN ACCORDANCE WITH FDOT SECTION 570 AND STANDARD INDEX 105.
4. CONTRACTOR SHALL MAINTAIN RECORD DRAWINGS DURING CONSTRUCTION WHICH SHOW "AS-BUILT" CONDITIONS OF ALL WORK INCLUDING PIPING, DRAINAGE STRUCTURES, TOP OF POND(S), OUTLET STRUCTURES, DIMENSIONS, ELEVATIONS, GRADING ETC. RECORD DRAWINGS SHALL BE PROVIDED TO THE ENGINEER OF RECORD PRIOR TO REQUESTING FINAL INSPECTION.
5. THE OWNER OR HIS AGENT SHALL ARRANGE/SCHEDULE WITH THE COUNTY A FINAL INSPECTION OF THE DEVELOPMENT UPON COMPLETION AND ANY INTERMEDIATE INSPECTION. AS-BUILT CERTIFICATION IS REQUIRED PRIOR TO REQUEST FOR FINAL INSPECTION/APPROVAL.
6. NOTIFY SUNSHINE 811 UTILITIES 48 HOURS IN ADVANCE PRIOR TO DIGGING WITHIN RW.
7. ALL ASPECT OF THE STORMWATER/DRAINAGE COMPONENTS AND/OR TRANSPORTATION COMPONENTS SHALL BE COMPLETED PRIOR TO REQUESTING A FINAL INSPECTION.
8. NO DEVIATIONS OR REVISIONS FROM THESE PLANS BY THE CONTRACTOR SHALL BE ALLOWED WITHOUT PRIOR APPROVAL FROM BOTH THE DESIGN ENGINEER AND ESCAMBIA COUNTY. ANY DEVIATIONS MAY RESULT IN DELAYS IN COUNTY ACCEPTANCE OF IMPROVEMENTS.
9. DAMAGE TO EXISTING ROADS DURING CONSTRUCTION WILL BE REPAIRED BY THE DEVELOPER PRIOR TO FINAL "AS-BUILT" SIGN-OFF FROM THE COUNTY.
10. CONTRACTOR IS RESPONSIBLE FOR OBTAINING A UTILITY PERMIT FROM THE COUNTY ROAD AND BRIDGE DEPARTMENT PRIOR TO COMMENCING ANY WORK IN THE RIGHT OF WAY.
11. ANY DAMAGE TO EXISTING ROADS DURING CONSTRUCTION WILL BE REPAIRED BY THE DEVELOPER PRIOR TO FINAL "AS-BUILT" SIGN OFF FROM THE COUNTY.
12. PRIOR TO CONSTRUCTION A SEPARATE BUILDING INSPECTION DEPARTMENT PERMIT(S) SHALL BE OBTAINED FOR ALL RETAINING WALL(S) HIGHER THAN 2 FEET.

1. THE CONTRACTOR SHALL COORDINATE WITH LANDSCAPE ARCHITECT AND PLANTING PLANS FOR MATERIAL REQUIREMENTS OF THE FINAL 12 INCHES OF FILL IN LANDSCAPE AREAS TO ENSURE SUITABLE MATERIAL FOR GROWTH OF VEGETATION.
2. CONTRACTOR SHALL COORDINATE IMPLEMENTATION OF WETLAND IMPACT MITIGATION PLAN WITH NFCU, ARCHITECT, AND THE CIVIL ENGINEER OF RECORD.

1. DISTURBED AND NON-STABILIZED AREAS SHALL BE WATERED REGULARLY TO PREVENT DUST.
2. NO EROSION CONTROL BMP'S SHALL BE PLACED WITHIN WETLAND BUFFER UNLESS SHOWN ON ERP PERMIT DRAWINGS.


1. STORMWATER POND SIDE SLOPES SHALL BE STABILIZED WITH SOLID SOD.
2. ALL DISTURBED AREAS NOT PAVED SHALL BE STABILIZED WITH SEEDING, FERTILIZER, AND MULCH, HYDROSEED AND/OR SOD.
3. RETENTION/DETENTION AREAS SHALL BE SUBSTANTIALLY COMPLETE PRIOR TO ANY CONSTRUCTION ACTIVITIES THAT MAY INCREASE STORMWATER RUNOFF RATES. THE CONTRACTOR SHALL CONTROL STORMWATER DURING ALL PHASES OF CONSTRUCTION AND TAKE ADEQUATE MEASURES TO PREVENT THE EXCAVATED POND FROM BLINDING DUE TO SEDIMENTS.
4. ALL NEW BUILDING ROOF DRAINS, DOWN SPOUTS, OR GUTTERS SHALL BE ROUTED TO CARRY ALL STORMWATER TO RETENTION/DETENTION AREAS.
5. DEVELOPER/CONTRACTOR SHALL RESHAPE PER PLAN SPECIFICATIONS, CLEAN OUT ACCUMULATED SILT, AND STABILIZE RETENTION/DETENTION POND(S) AT THE END OF CONSTRUCTION WHEN ALL DISTURBED AREAS HAVE BEEN STABILIZED AND PRIOR TO REQUEST FOR INSPECTION.
6. THE CONTRACTOR SHALL NOTIFY FOOT 48 HOURS IN ADVANCE PRIOR TO INITIATING ANY WORK IN THE STATE RIGHTS-OF-WAY.

7. THE SUBJECT PROPERTY AS SHOWN HEREON IS LOCATED IN FLOOD ZONE X, (MINIMAL RISK AREAS OUTSIDE THE 1% AND 0.2% ANNUAL CHANCE FLOODPLAINS. NO BFES OR BASE FLOOD DEPTHS ARE SHOWN WITHIN THESE ZONES), AS DETERMINED FROM THE FEDERAL EMERGENCY MANAGEMENT AGENCY FLOOD INSURANCE RATE MAP OF ESCAMBIA COUNTY, FLORIDA, COMMUNITY 120080, FIRM MAP PANEL NUMBERS 12033C0290G MAP, MAP REVISION DATED SEPTEMBER 29, 2006. PRELIM MAPS JANUARY 27, 2017, MAP PANEL 12033C0340J.
8. TOTAL SITE DRAINAGE AREA: 28.52 AC
STORMWATER TREATMENT VOLUME REQUIRED: 80,066 CF
STORMWATER TREATMENT VOLUME PROVIDED, 92,461 CF



PENSACOLA, FLORIDA, 32526

Jacobs Engineering Group, Inc.
25 West Cedar Street
Pensacola, FL 32502

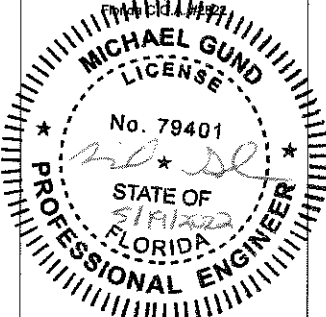

This drawing is the property of Associated Space Design, Inc. and is not to be reproduced or copied in whole or in part. It is not to be used on any other project and is to be returned upon request. Scales as stated herein are for reference only as normal reproduction processes may alter the accuracy of original drawings.

Associated Space Design, Inc. 2021


2	5/13/22	ASI 02
1	4/12/22	ASI 01 CONFORMED SET
0	1/14/22	FOR CONSTRUCTION

NO: DATE: REMARKS:

REVISIONS:

DRAWING TITLE:
GENERAL NOTES


PROJECT NO: D3232200	ISSUE DATE: 1.14.2021
DRAWN BY: GFC	CHECKED BY: M. GUND
SHEET NUMBER: C-001	

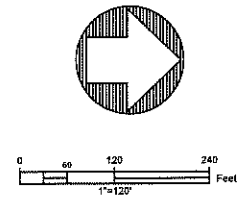

55 Ivan Allen Jr. Blvd.
Suite 100
Atlanta, GA 30308
T 404.688.3318
F 404.688.2255
www.asdsky.com

**NAVY FEDERAL
CREDIT UNION**
RECREATION FACILITY
PENSACOLA, FLORIDA, 32526

Jacobs Engineering Group, Inc.
25 West Cedar Street
Pensacola, FL 32502
Florida C.O.A. #2822

 


Associated Space Design, Inc. 2021

NO:	DATE:	REMARKS:
REVISIONS:		

DRAWING TITLE:
**BUILD OUT SITE PLAN
AND ADJACENT
PARCELS**

PROJECT NO.: D3232200	ISSUE DATE: 04.19.22
DRAWN BY: SC	CHECKED BY: M. GUND
SHEET NUMBER: C-002	

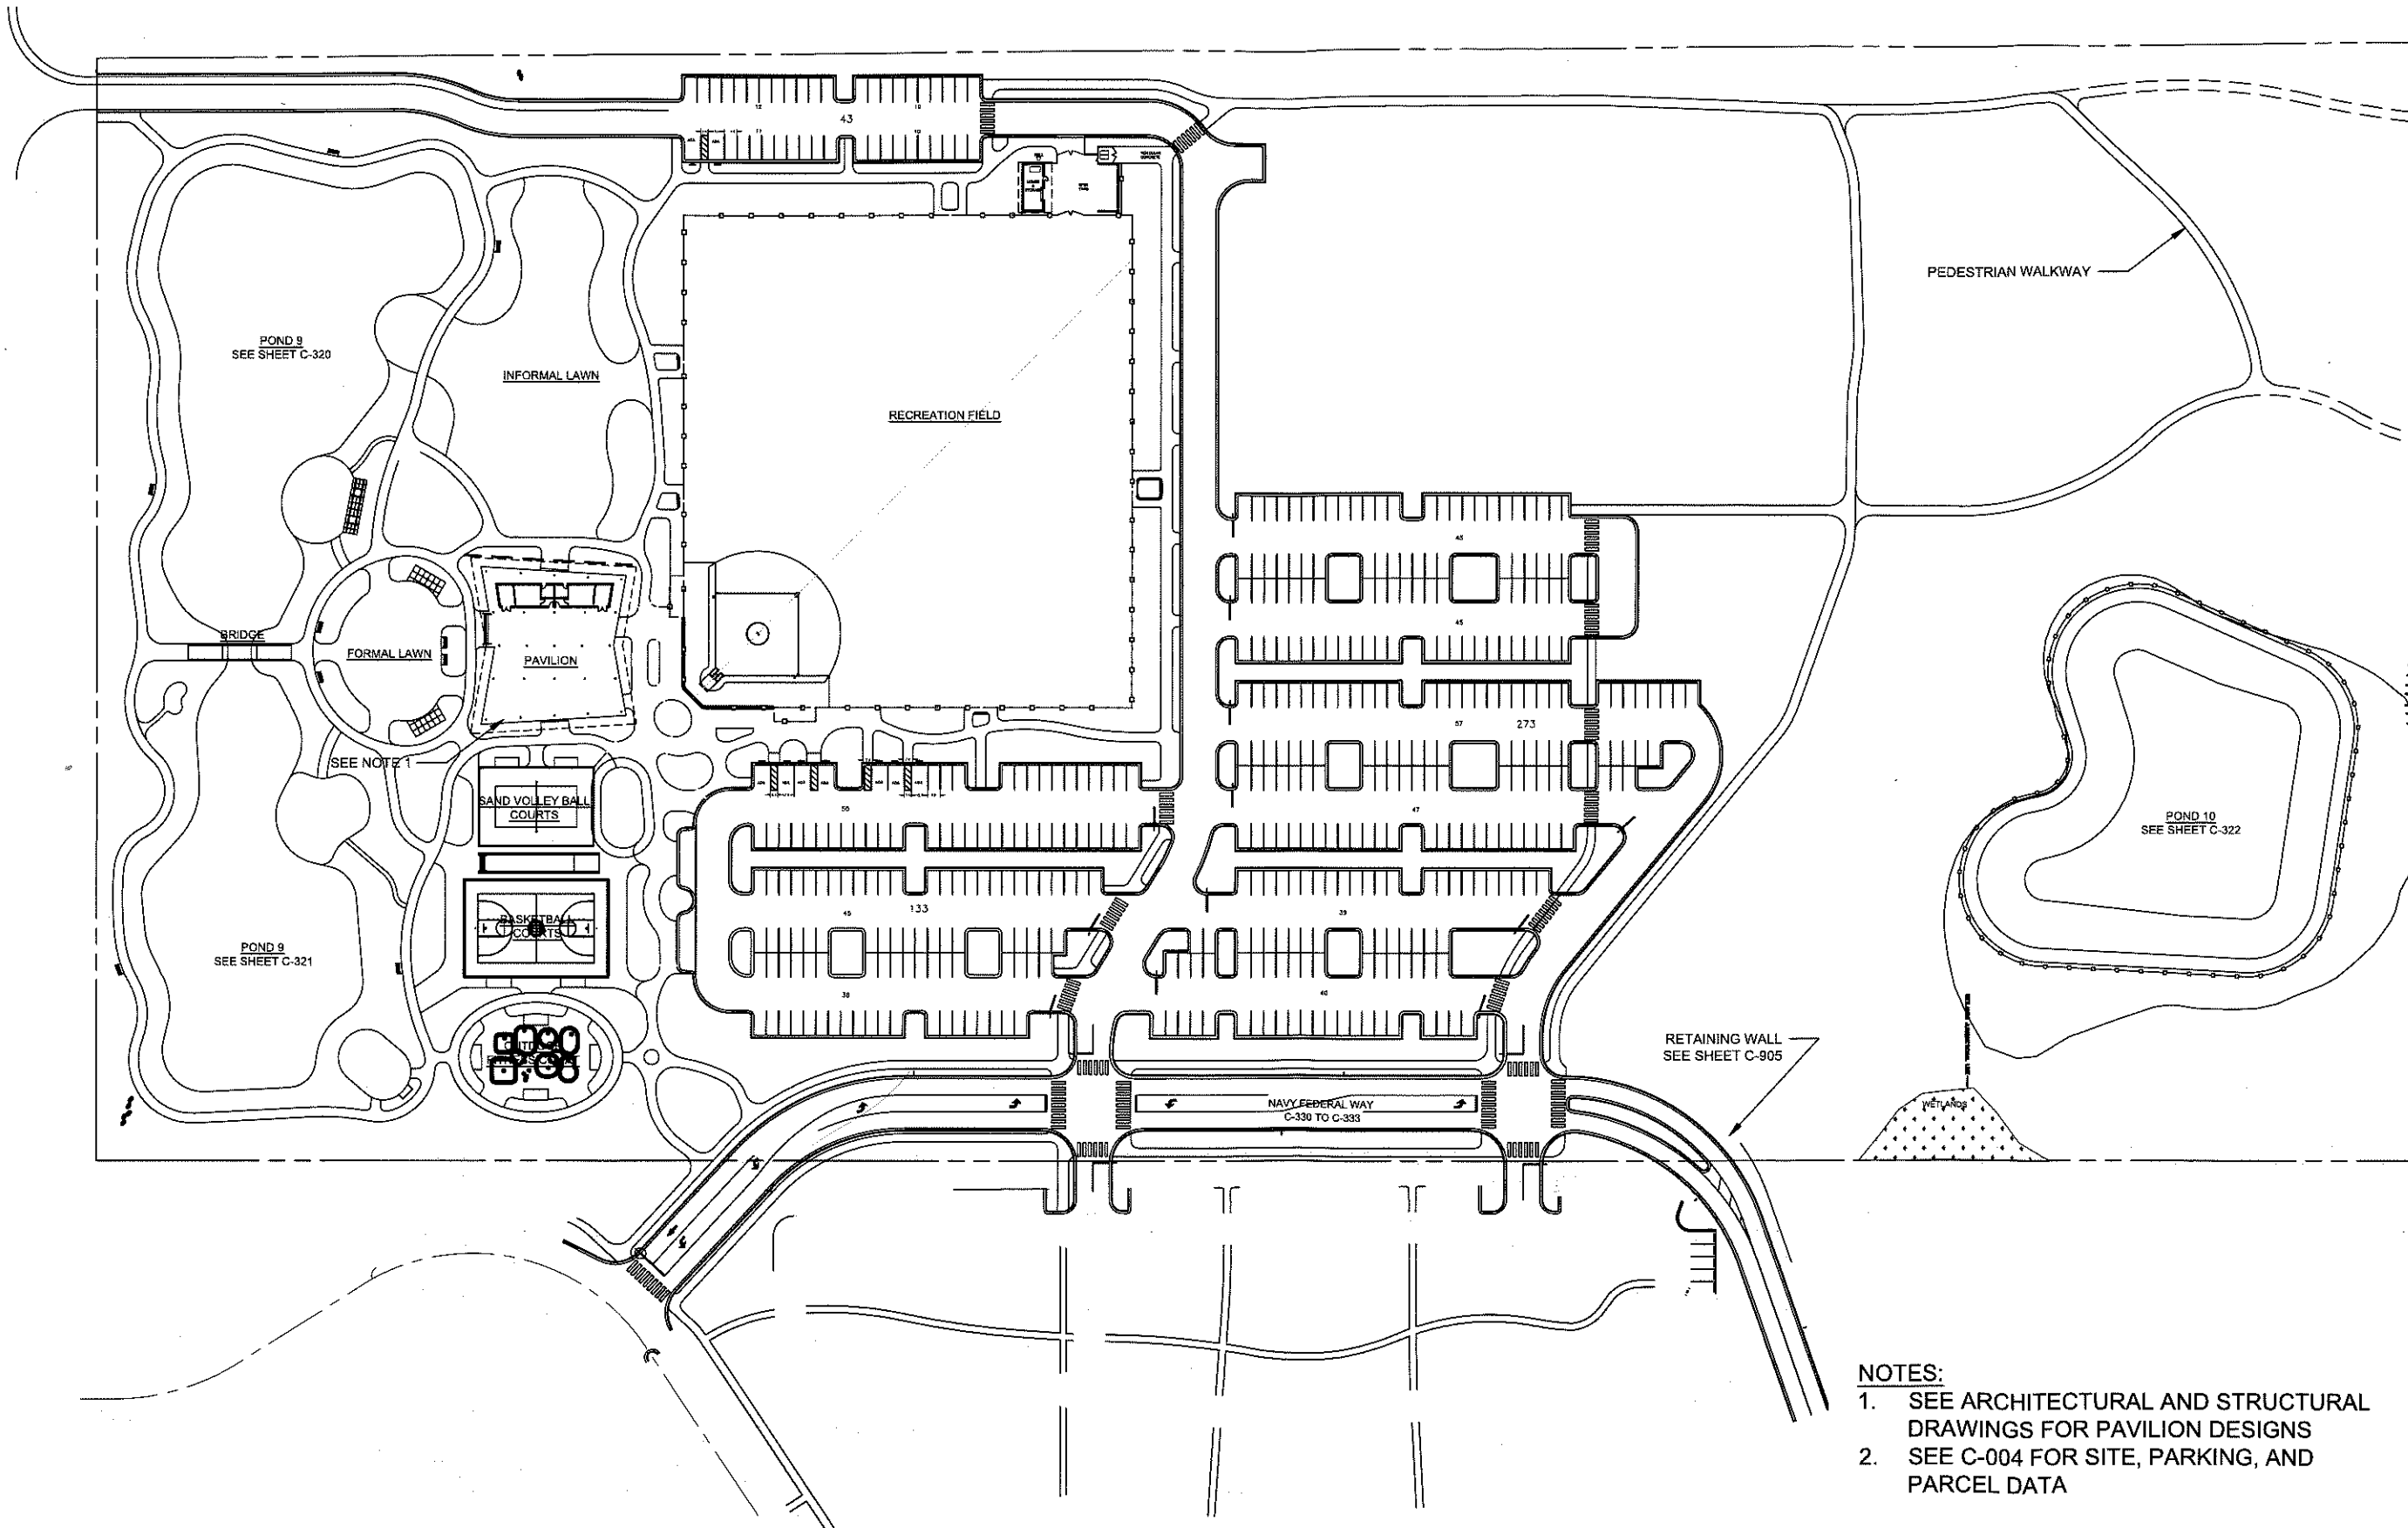

SC	M. GOND
SHEET NUMBER:	
C 003	

1. SEE ARCHITECTURAL AND STRUCTURAL DRAWINGS FOR PAVILION DESIGNS
2. SEE C-004 FOR SITE, PARKING, AND PARCEL DATA

TAX APPRAISER'S PROPERTY REFERENCE NUMBERS
04-15-31-2201-0000-01
INDIVIDUAL SITE ACREAGE: 98.1698.16 AC

PARCELS WITH NEW CONSTRUCTION, TOTAL ACREAGE: 98.16 AC

ZONING DISTRICT: HC/LI
FUTURE LAND USE: MUU

UPLANDS: 90.07 AC
WETLANDS: 8.09 AC
PROPOSED IMPACT TO WETLANDS: 0.00 AC

04-15-31-1200-000-090
NAVY FEDERAL CREDIT UNION
5550 HERITAGE OAKS DR, PENSACOLA, FL 32526

04-15-31-2101-000-002
NAVY FEDERAL CREDIT UNION
5400 BLK FRANK REEDER RD, PENSACOLA, FL 32526

04-15-31-2101-000-003
NAVY FEDERAL CREDIT UNION
5400 BLK FRANK REEDER RD, PENSACOLA, FL 32526

04-15-31-2101-001-003
NAVY FEDERAL CREDIT UNION
5400 BLK FRANK REEDER RD, PENSACOLA, FL 32526

04-15-31-2101-002-003
NAVY FEDERAL CREDIT UNION
5400 BLK FRANK REEDER RD, PENSACOLA, FL 32526

05-15-31-1101-000-000
ESCAMBIA COUNTY
FRANK REEDER RD, PENSACOLA, FL 32526

04-15-31-1101-000-000
NAVY FEDERAL CREDIT UNION
1101 NAVY FEDERAL WAY, PENSACOLA, FL 32526

<u>BUILDING/USE</u>	<u>COUNT/AREA</u>	<u>CRITERIA</u>	<u>SPACES REQD</u>	<u>SPACES PROVIDED</u>
TENNIS COURT	1	4 PER COURT	4	-
SOCCER FIELD	2	50 PER FIELD	100	-
BASKETBALL COURT	1	10 PER COURT	10	-
VOLLEYBALL COURT	1	12 PER COURT	12	-
PAVILION (PUBLIC ASSEMBLY)	10,356 SF	1 PER 35 SF OF ASSEMBLY AREA IF NO FIXED SEATS	296	-
OPEN PARKING AREA PHASE 1	-	-	-	449
OPEN PARKING AREA PHASE 2*				322
SUB TOTALS			422	771

AREA	PARKING SPACES	REQD HANDICAP SPACES	EXISTING HANDICAP SPACES	ADDITIONAL HANDICAP SPACES NEEDED
HERITAGE OAKS	2556	36	33	3
RECREATIONAL AREA PHASE 1	451	9	0	9
RECREATIONAL AREA PHASE 1 AND 2*	776	16	0	16
ENTIRE BUILDOUT	3322	44	33	11

NOTE:
FOR HC PARKING
501 - 1000 SPACES - REQUIRES 2% OF TOTAL
1001 AND OVER - 20, PLUS 1 FOR EACH 100, OR FRACTION
THEREOF, OVER 1000

ACOE WETLANDS = 8.09 AC
ACOE WETLANDS IMPACT = 0.00 AC
FDEP WETLANDS = 8.09 AC
FDEP WETLANDS IMPACT = 0.00 AC
COUNTY WETLANDS = 8.09 AC
COUNTY WETLANDS IMPACT = 0.00 AC
NWFWM D WETLANDS = 8.09 AC
NWFWM D WETLANDS IMPACT = 0.00 AC
DIRECT WETLANDS IMPACT = 0.00 AC
SECONDARY WETLAND IMPACT (WITHIN BUFFER) = 0.00 AC
WETLAND CREATION = 0.00 AC
WETLAND ENHANCEMENT OR RESTORATION = 0.00 AC
WETLAND PRESERVATION = 0.00 AC
UPLAND PRESERVATION = 0.00 AC

PAVILION = 10,560 SF
TOTAL NEW BUILDING FOOTPRINT AREA = 10,560 SF

WETLAND SETBACK

**NAVY FEDERAL
CREDIT UNION**
RECREATION FACILITY
PENSACOLA, FLORIDA, 32526



This drawing is the property of Associated Space Design, Inc. and is not to be reproduced or copied in whole or in part. It is not to be used on any other project and is to be returned upon request. Scales as stated herein are for reference only as normal reproduction processes may alter the accuracy of original drawings.

Associated Space Design, Inc. 2021

[illegible]

PROJECT NO.: D3232200	ISSUE DATE: 04.19.22
DRAWN BY: SC	CHECKED BY: M. GUND
SHEET NUMBER: C-004	

- LEGEND:
- HICKORY TREE
 - MAGNOLIA TREE
 - OAK TREE
 - SPARKLEBERRY TREE
 - X — TEMPORARY CONSTRUCTION FENCE

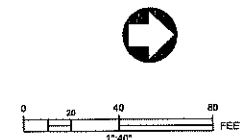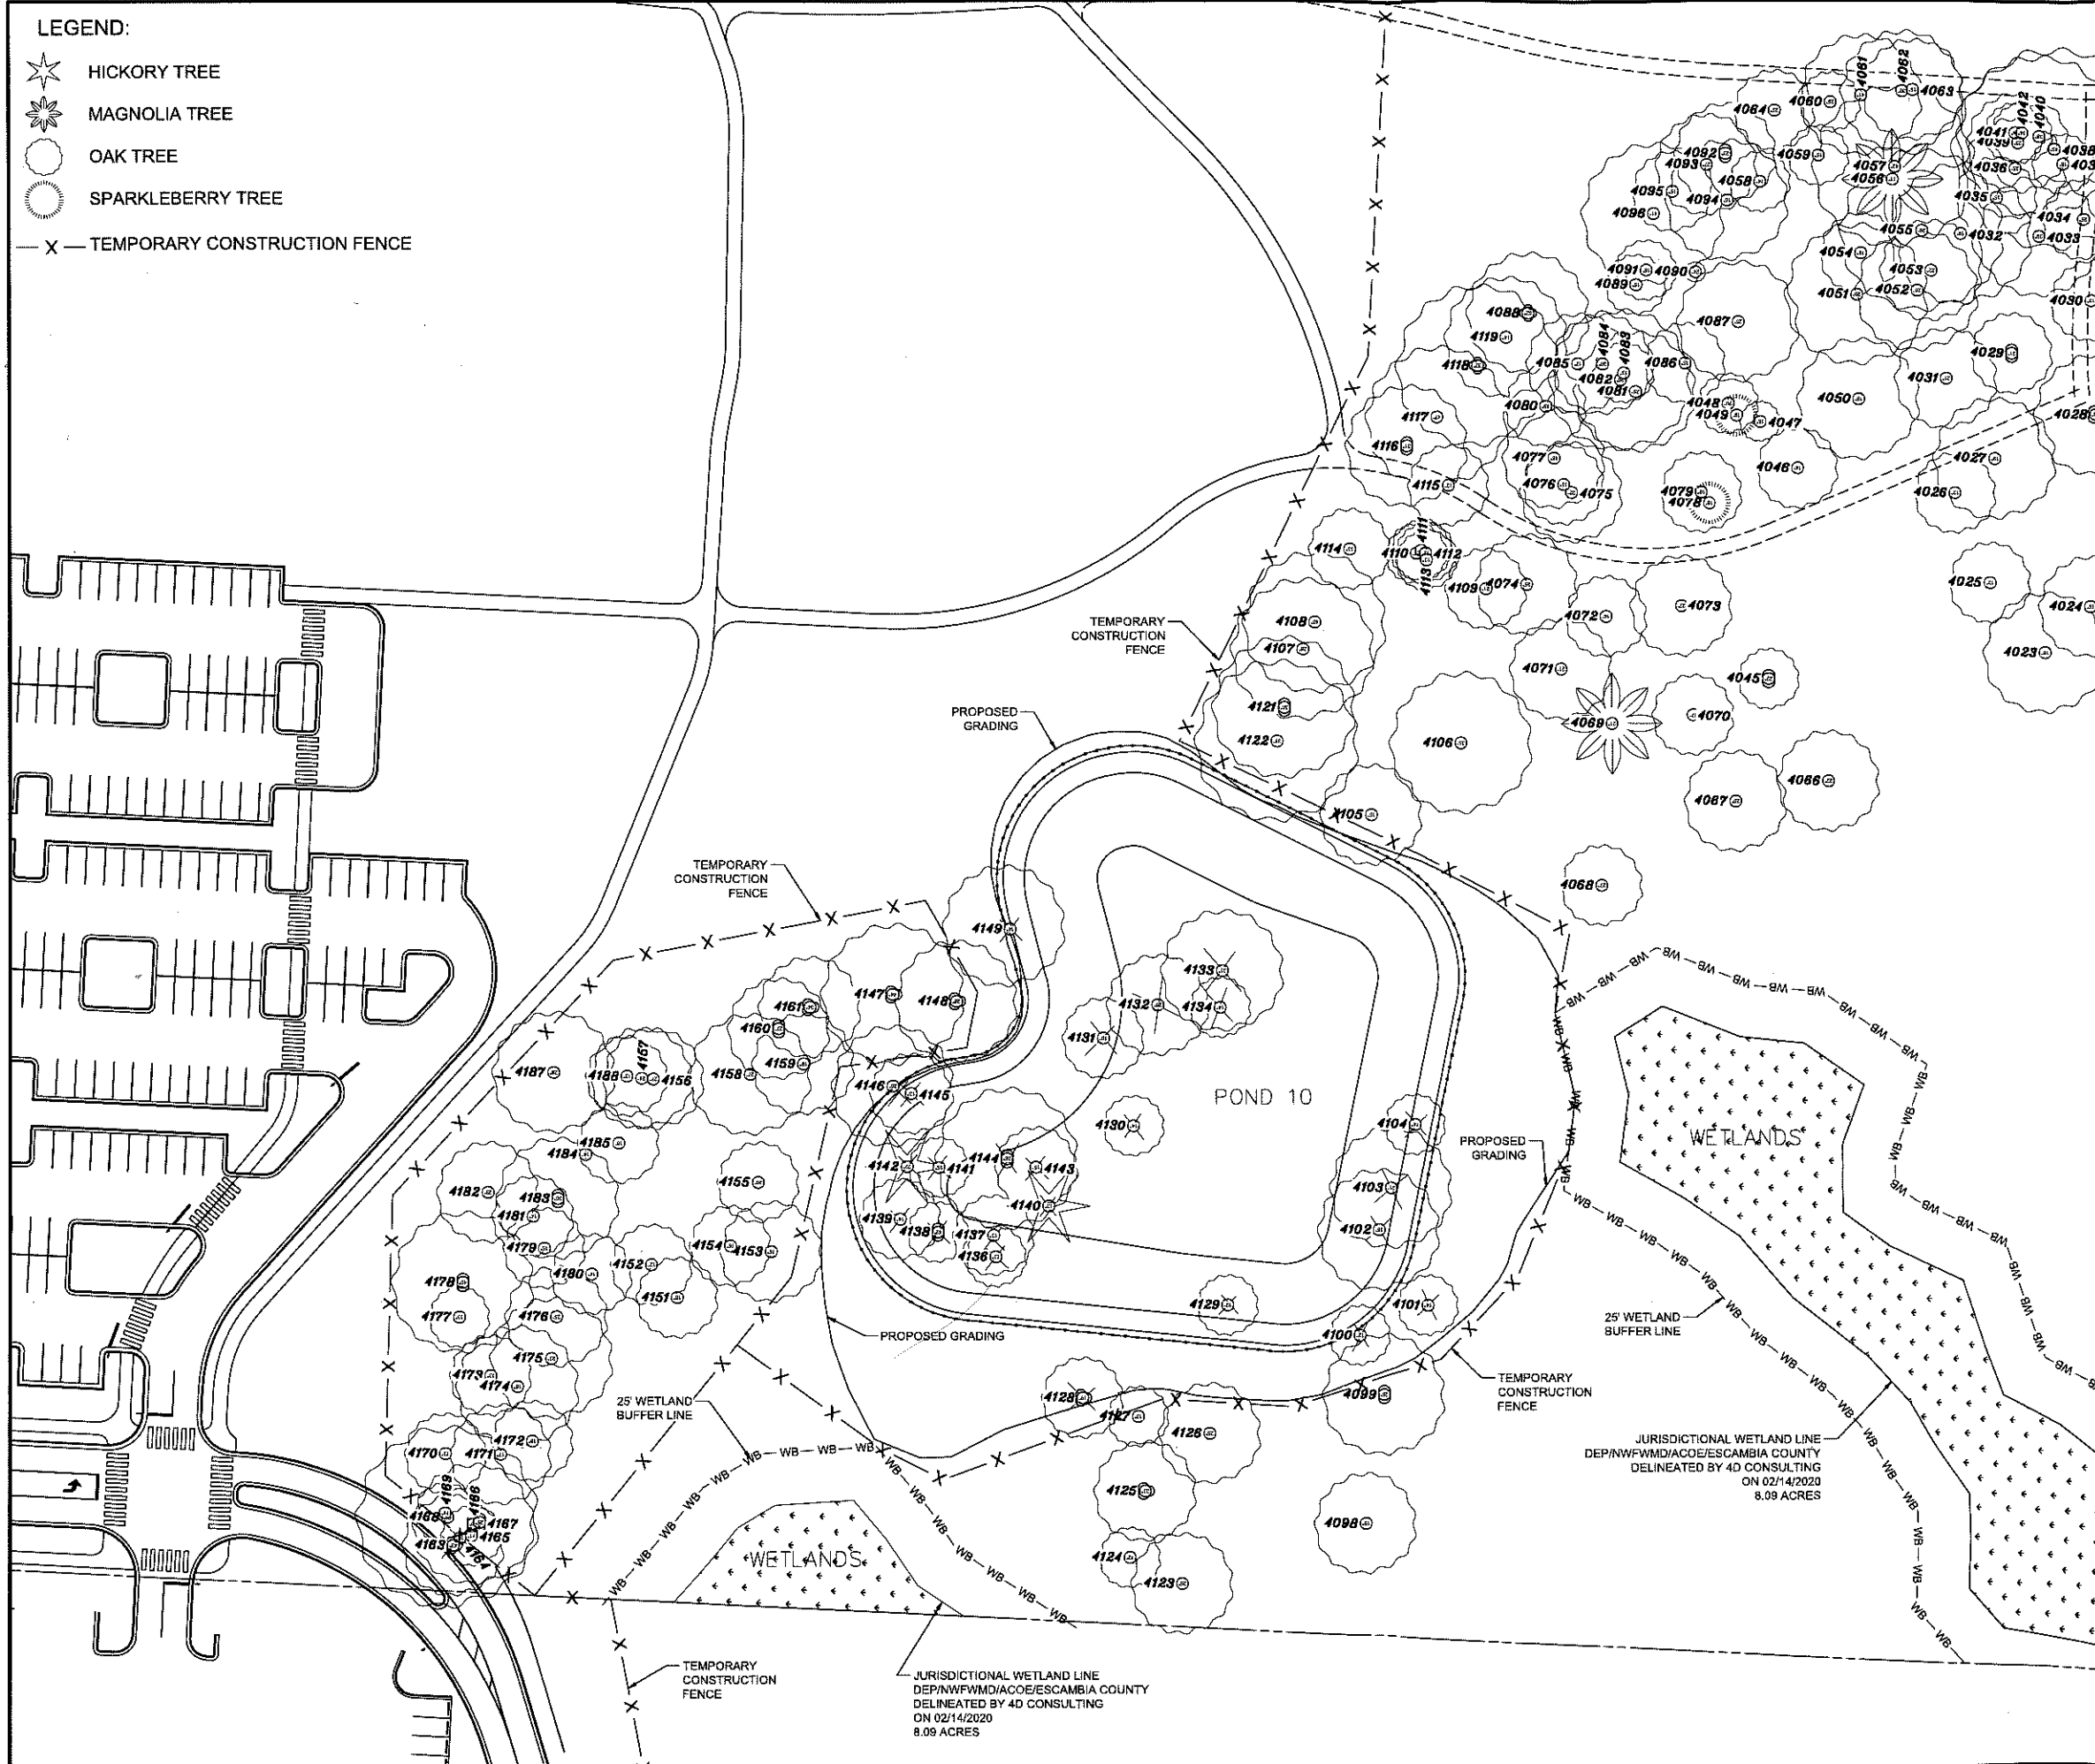

TREE STUDY

Tree Removal Schedule Pond 10 and Navy Federal Way Area		
Point	Tree Type	Diameter inches
4100	Live Oak	12
4101	Live Oak	14
4102	Live Oak	18
4103	Live Oak	21
4104	Black Oak	14
4128	Black Oak	19
4129	Damaged	12
4130	Black Oak	14
4131	Live Oak	19
4132	Black Oak	26
4133	Black Oak	31
4134	Black Oak	14
4136	Black Oak	13
4137	Southern Magnolia	13
4138	Black Oak	42
4139	Live Oak	14
4140	Hickory	13
4141	Damaged	15
4142	Hickory	22
4143	Black Oak	15
4144	Black Oak	26
4145	Black Oak	13
4146	Black Oak	26
4149	Red Oak	14
4163	Live Oak	43
4164	Southern Magnolia	12
Total		495

MITIGATION SUMMARY

Mitigation Calculations		
Total DBH Removed (inches)	Min. Mitigation Req'd (caliper inches)	Min. Mitigation Req'd (# 2.5in trees)
495	247.5	99

New Native Canopy Trees To Be Planted				
Tree Type	Trees for Mitigation	Caliper (inches)	Mitigation Provided	Additional Trees
Southern Live Oak	20	2.5	50	162
Bald Cypress	20	2.5	50	50
Red Maple	20	2.5	50	3
Savannah Holly	20	2.5	50	20
American Sycamore	19	2.5	47.5	16
Total	99		247.5	251

ASD | SKY


55 Ivan Allen Jr. Blvd.
Suite 100
Atlanta, GA 30308
T 404.688.3318
F 404.688.2255
www.asdsky.com

NAVY FEDERAL
CREDIT UNION
RECREATION FACILITY

PENSACOLA, FLORIDA, 32526

Jacobs

Jacobs Engineering Group, Inc.
25 West Cedar Street
Pensacola, FL 32502
Florida C.E. #12922

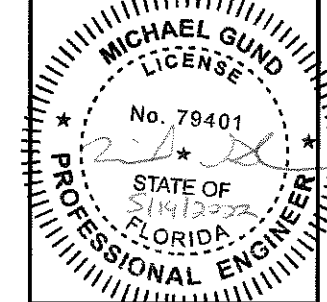

This drawing is the property of Associated Space Design, Inc. and is not to be reproduced or copied in whole or in part. It is not to be used on any other project and is to be returned upon request. Scales as stated herein are for reference only as normal reproduction processes may alter the accuracy of original drawings.

Associated Space Design, Inc. 2020

NO.	DATE	REVISIONS
1	5/13/22	ASD 02
2	5/14/22	FOR CONSTRUCTION
REMARKS:		


DRAWING TITLE:
TREE REMOVAL AND
MITIGATION INFORMATION

PROJECT NO.: D3232200
ISSUE DATE: 04.19.22
DRAWN BY: SC
CHECKED BY: M. GUND
SHEET NUMBER: C-005

55 Ivan Allen Jr. Blvd.
Suite 100
Atlanta, GA 30308
T 404.688.3318
F 404.688.2255
www.asdsky.com

**NAVY FEDERAL
CREDIT UNION**
RECREATION FACILITY
PENSACOLA, FLORIDA, 32526

Jacobs Engineering Group, Inc.
25 West Cedar Street
Pensacola, FL 32502

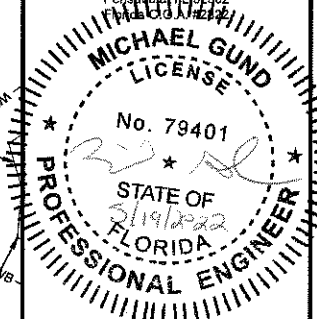

This drawing is the property of Associated Space Design, Inc. and is not to be reproduced or copied in whole or in part. It is not to be used on any other project and is to be returned upon request. Scales as stated herein are for reference only as normal reproduction processes may alter the accuracy of original drawings.

Associated Space Design, Inc. 2021

[illegible]


NO:	DATE:	REMARKS:

REVISIONS:

DRAWING TITLE:

EXISTING
CONDITIONS PLAN

PROJECT NO: D3232200	ISSUE DATE: 1.14.2021
DRAWN BY: GFC	CHECKED BY: M. GUND
SHEET NUMBER: C-100	

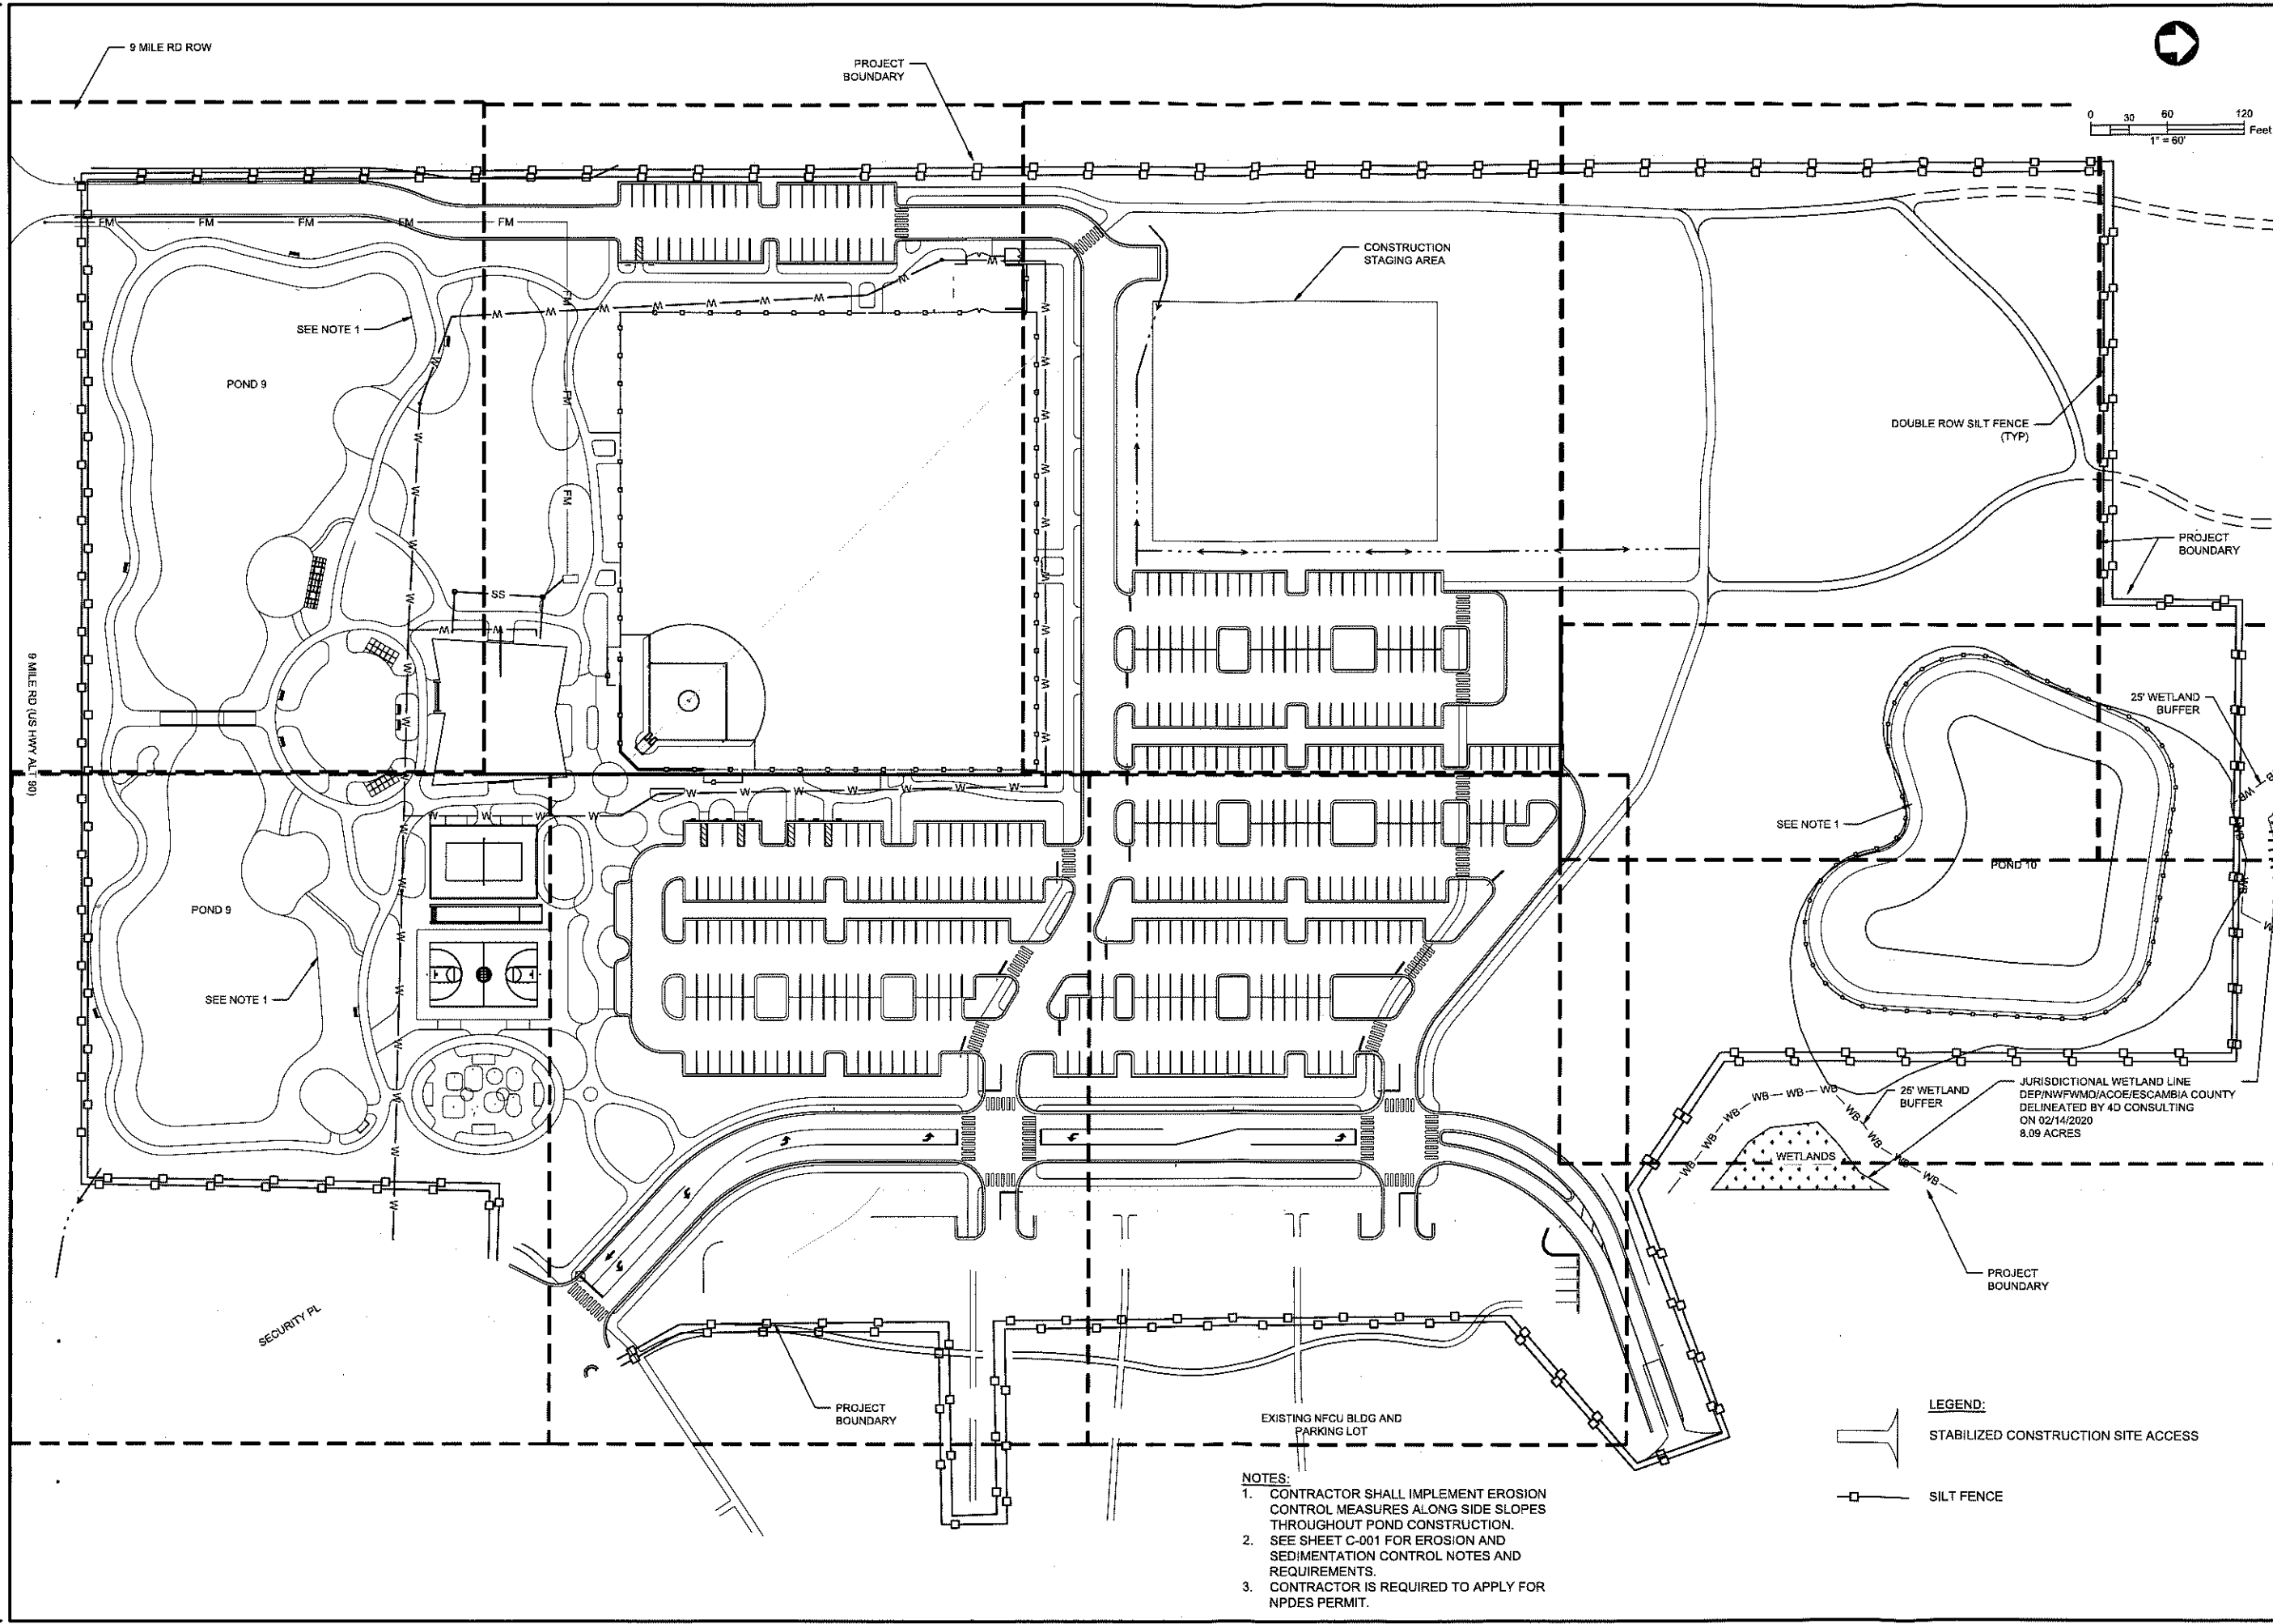

0 30 60 120
1" = 60' Feet


ASD | SKY

55 Ivan Allen Jr. Blvd.
Suite 100
Atlanta, GA 30308
T 404.688.3318
F 404.688.2255
www.asdsky.com

**NAVY FEDERAL
CREDIT UNION
RECREATION FACILITY**
PENSACOLA, FLORIDA, 32526

Jacobs

Jacobs Engineering Group, Inc.
25 West Cedar Street
Pensacola, FL 32502
Florida C.O.G.A. #2822

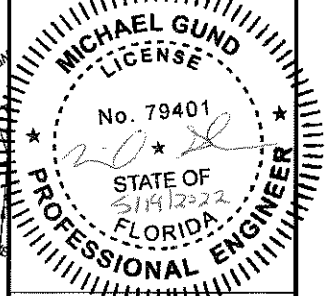

This drawing is the property of Associated Space Design, Inc. and is not to be reproduced or copied in whole or in part. It is not to be used on any other project and is to be returned upon request. Scales as stated herein are for reference only as normal reproduction processes may alter the accuracy of original drawings.
Associated Space Design, Inc. 2021

NO.	DATE	REVISIONS
1	01/22/22	ASD SKY
2	01/22/22	ASD BY CONFORMED SET
3	01/22/22	FOR CONSTRUCTION

DRAWING TITLE:
**EROSION CONTROL
PLAN**


PROJECT NO.:
D3232200

ISSUE DATE:
1.14.2021

DRAWN BY:
GFC

CHECKED BY:
M. GUND

SHEET NUMBER:
C-101

 


ASD | SKY

55 Ivan Allen Jr. Blvd.
Suite 100
Atlanta, GA 30308
T 404.688.3318
F 404.688.2255
www.asdsky.com

**NAVY FEDERAL
CREDIT UNION
RECREATION FACILITY**
PENSACOLA, FLORIDA, 32526

Jacobs

Jacobs Engineering Group, Inc.
25 West Cedar Street
Pensacola, FL 32502

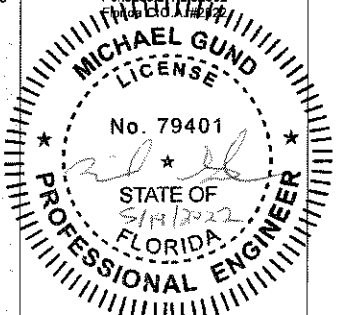

This drawing is the property of Associated Space Design, Inc. and is not to be reproduced or copied in whole or in part. It is not to be used on any other project and is to be returned upon request. Scales as stated herein are for reference only as normal reproduction processes may alter the accuracy of original drawings.
Associated Space Design, Inc. 2021

NO.	DATE	REVISIONS
3	9/13/22	ASH 02
2	4/12/22	ASH 01 CONFORMED SET
1	2/21/22	ADDENDUM 02
0	5/14/22	FOR CONSTRUCTION


NO: DATE: REMARKS:

DRAWING TITLE:
DEMOLITION PLAN

PROJECT NO.: **D3232200** ISSUE DATE: **1.14.2022**

DRAWN BY: **GFC** CHECKED BY: **M. GUND**

SHEET NUMBER:
C-102

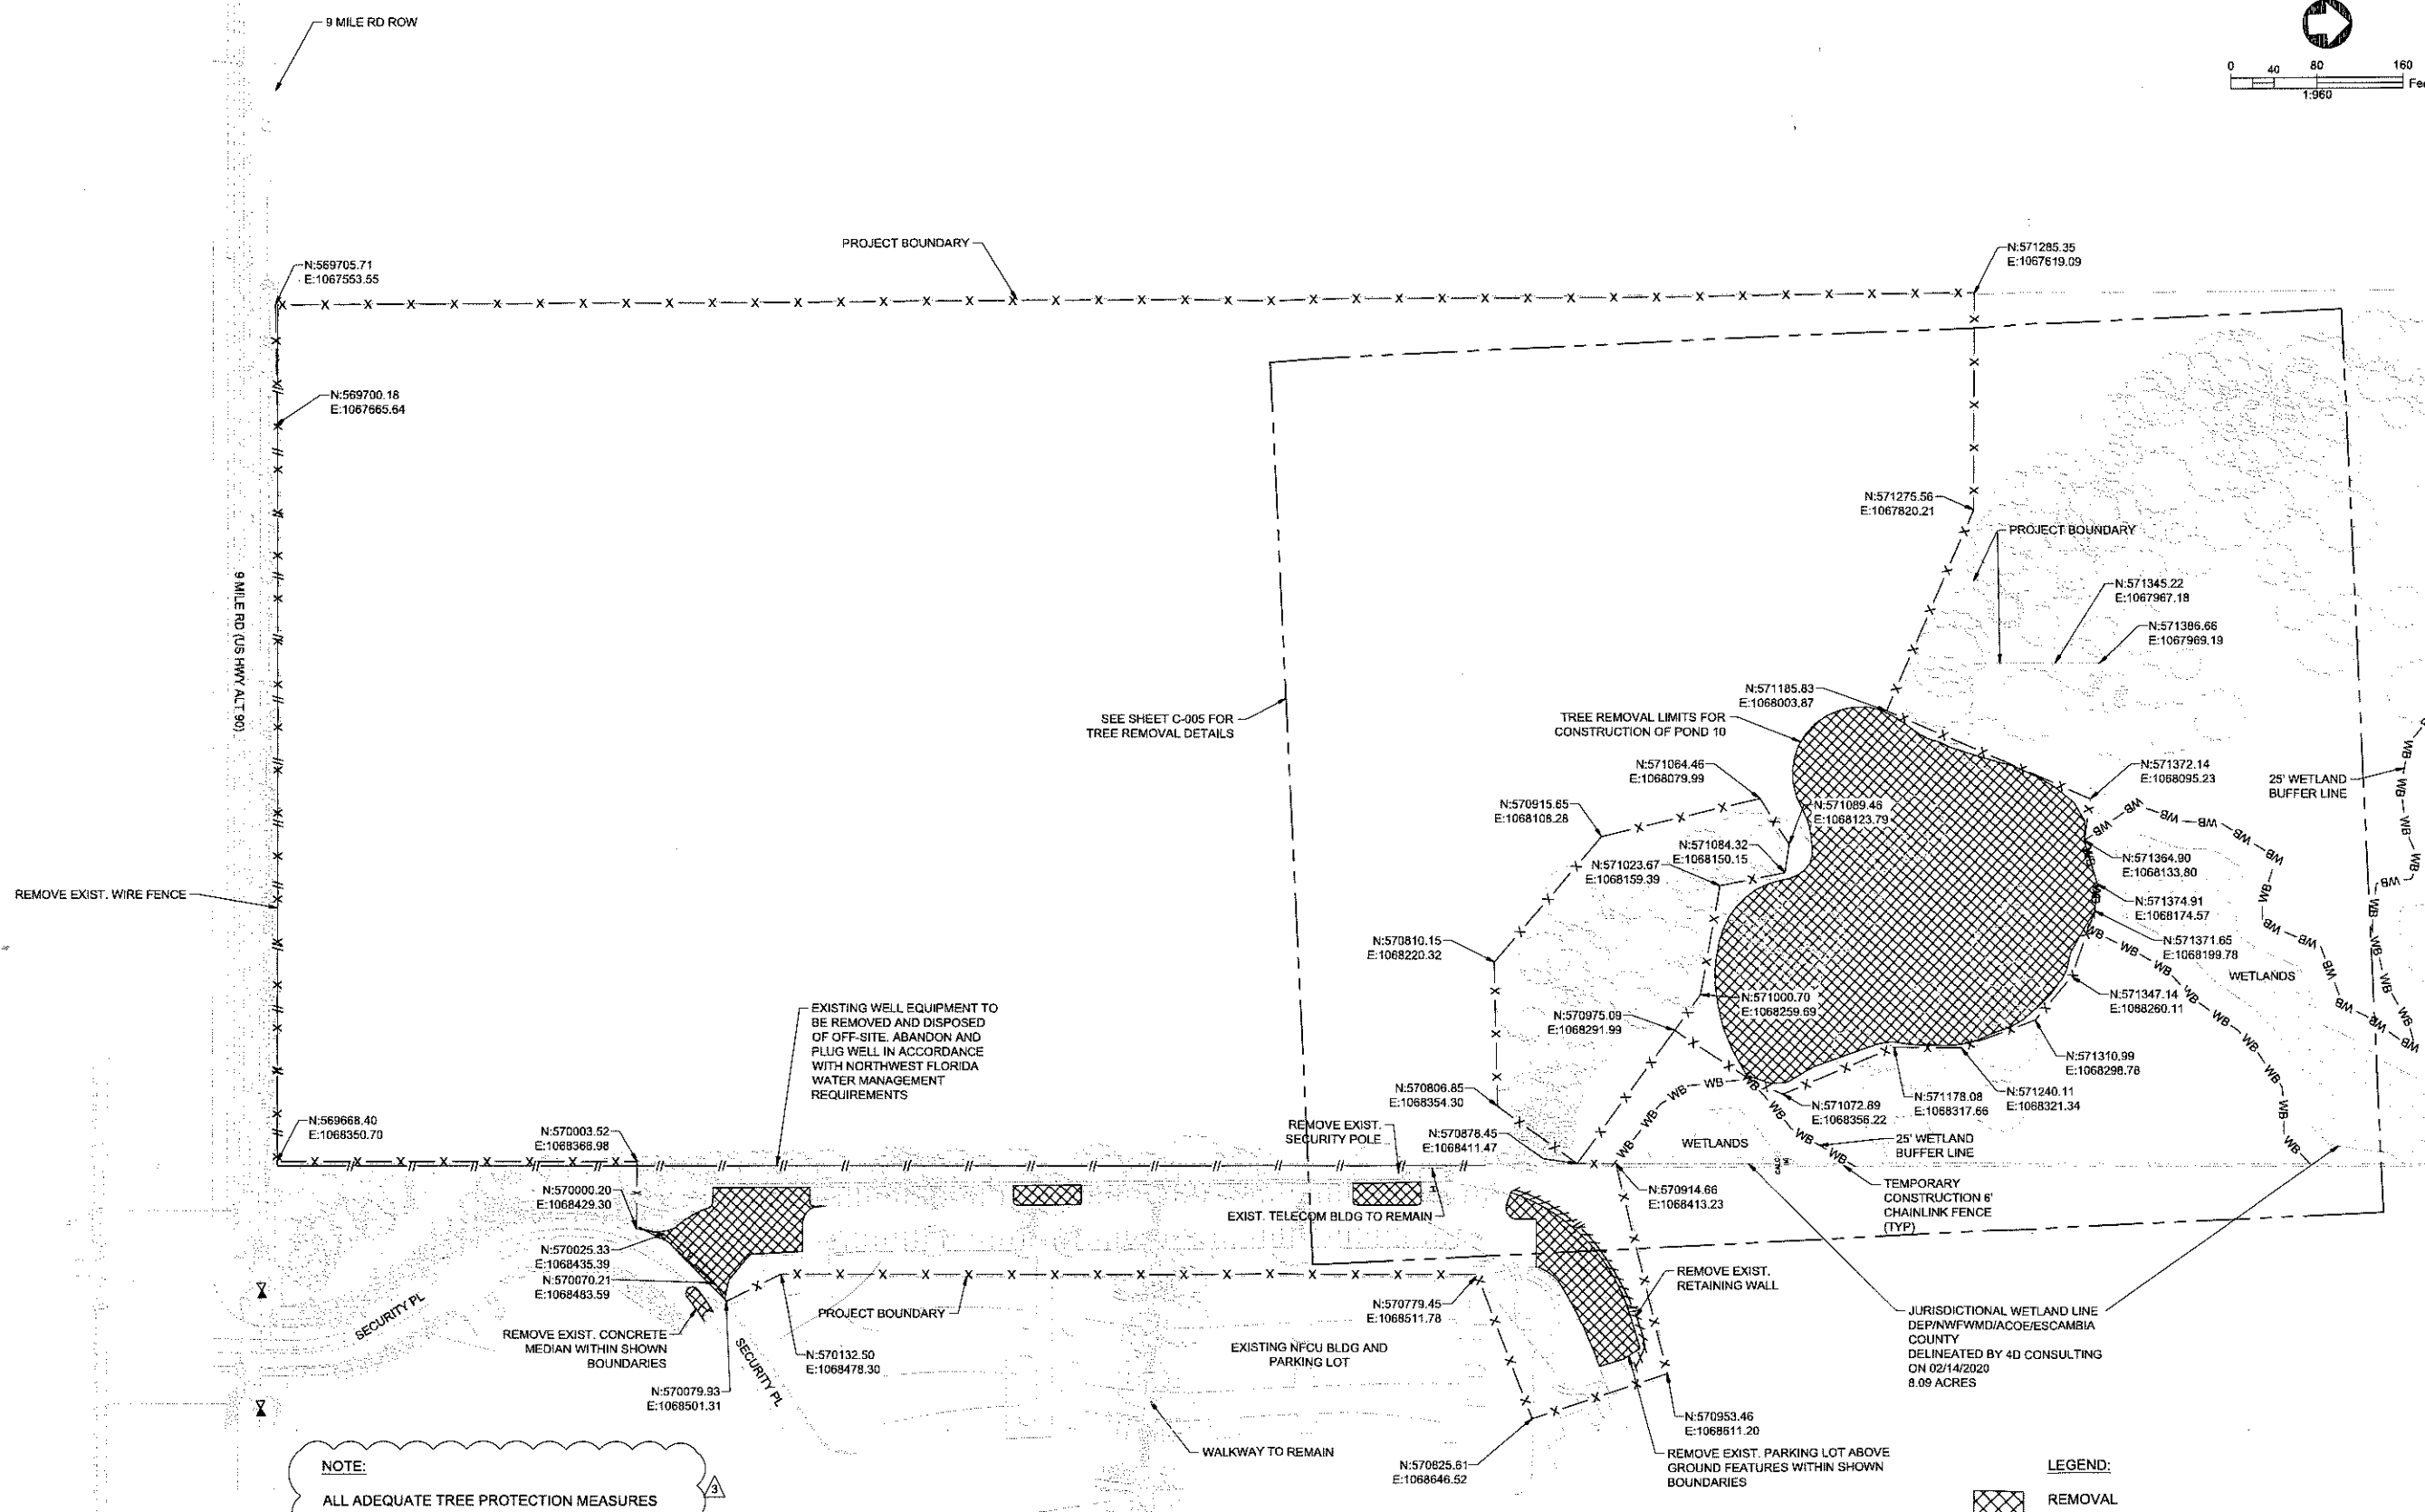


- LEGEND:**
- REMOVAL
 - TEMPORARY CONSTRUCTION FENCE
 - EXST. WIRE FENCE TO BE REMOVED
 - EXST. WALL TO BE REMOVED

MATCHLINE - SEE C-205



0 20 40 Feet

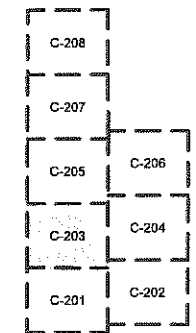

ASD | SKY

55 Ivan Allen Jr. Blvd.
Suite 100
Atlanta, GA 30308
T 404.688.3318
F 404.688.2255
www.asdsky.com


**NAVY FEDERAL
CREDIT UNION**
RECREATION FACILITY

PENSACOLA, FLORIDA, 32526

- NOTES:**
1. SEE ARCHITECTURAL AND STRUCTURAL DRAWINGS FOR PAVILION DESIGNS.
 2. SEE LANDSCAPING AND ARCHITECTURAL FOR LAWN, RECREATIONAL FIELDS AND COURTS DESIGN.
 3. COORDINATE LAYOUT POINTS ARE AT EDGE OF PAVEMENT UNLESS OTHERWISE NOTED.

Jacobs

Jacobs Engineering Group, Inc.
25 West Cedar Street
Pensacola, FL 32502

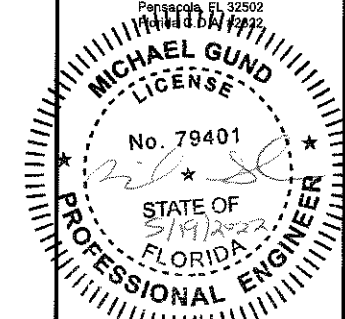

This drawing is the property of Associated Space Design, Inc. and is not to be reproduced or copied in whole or in part. It is not to be used on any other project and is to be returned upon request. Scales as stated herein are for reference only as normal reproduction processes may alter the accuracy of original drawings.
Associated Space Design, Inc. 2021

NO.	DATE	REVISIONS
2	4/19/22	ASD SKY CONFORMED SET
1	2/2/22	ADDENDUM #2
0	5/14/22	FOR CONSTRUCTION

DRAWING TITLE:
**CONTROL & STAKING
PLAN**

PROJECT NO.: D3232200 **ISSUE DATE:** 1.14.2022

DRAWN BY: GFC **CHECKED BY:** M. GUND

SHEET NUMBER:
C-203

PROJECT BOUNDARY

MATCHLINE - SEE C-204


MATCHLINE - SEE C-201



RECREATION
FIELD

INFORMAL
LAWN

PAVILION
FINISHED FLOOR ELEVATION = 114.00

MAINTENANCE &
STORAGE AREA
FINISHED FLOOR
ELEVATION = 112.00

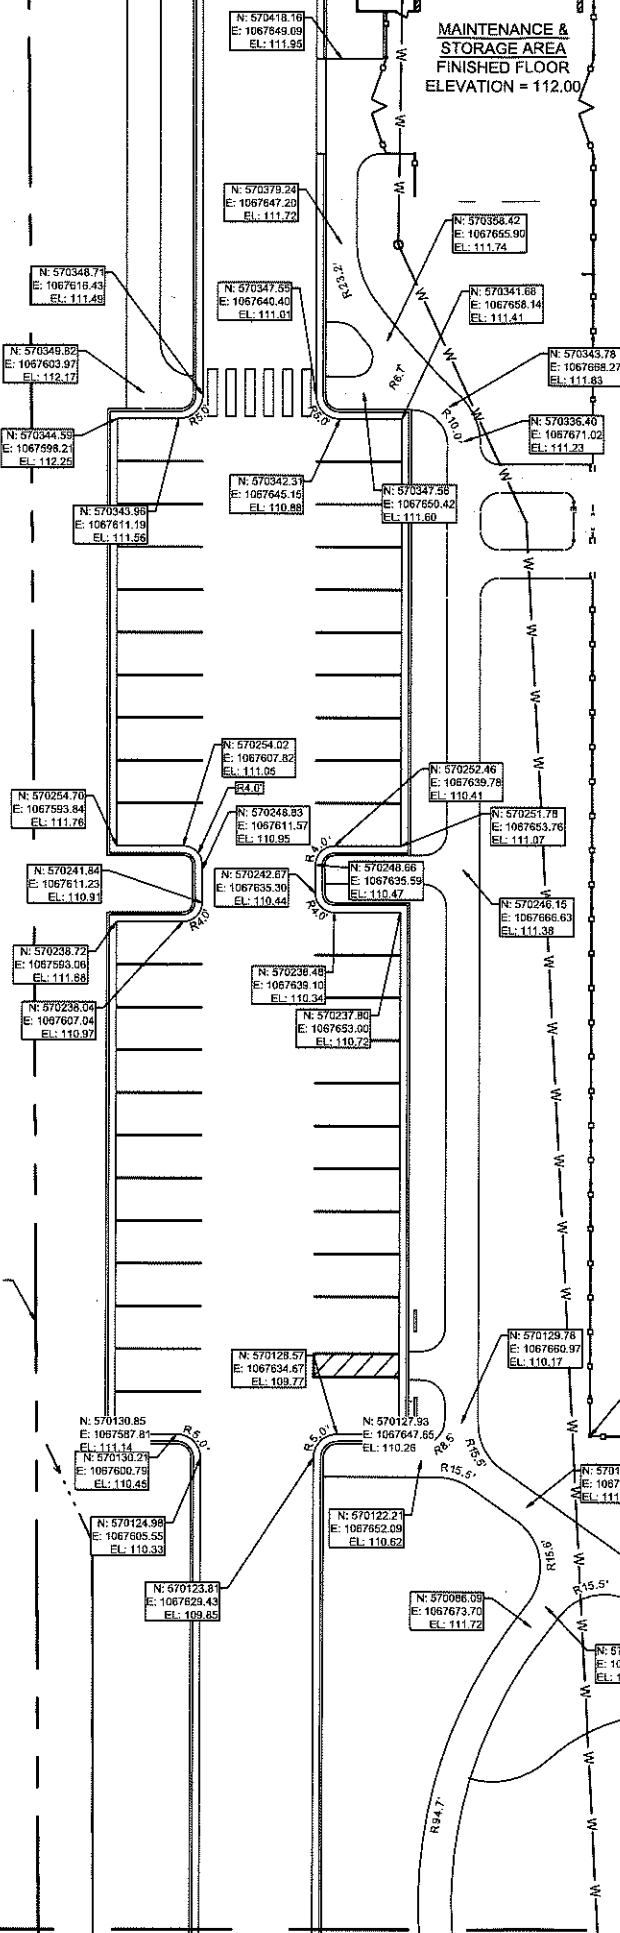

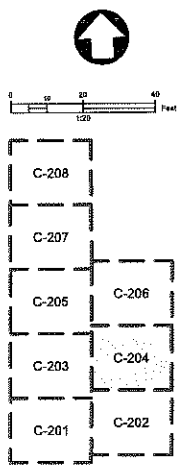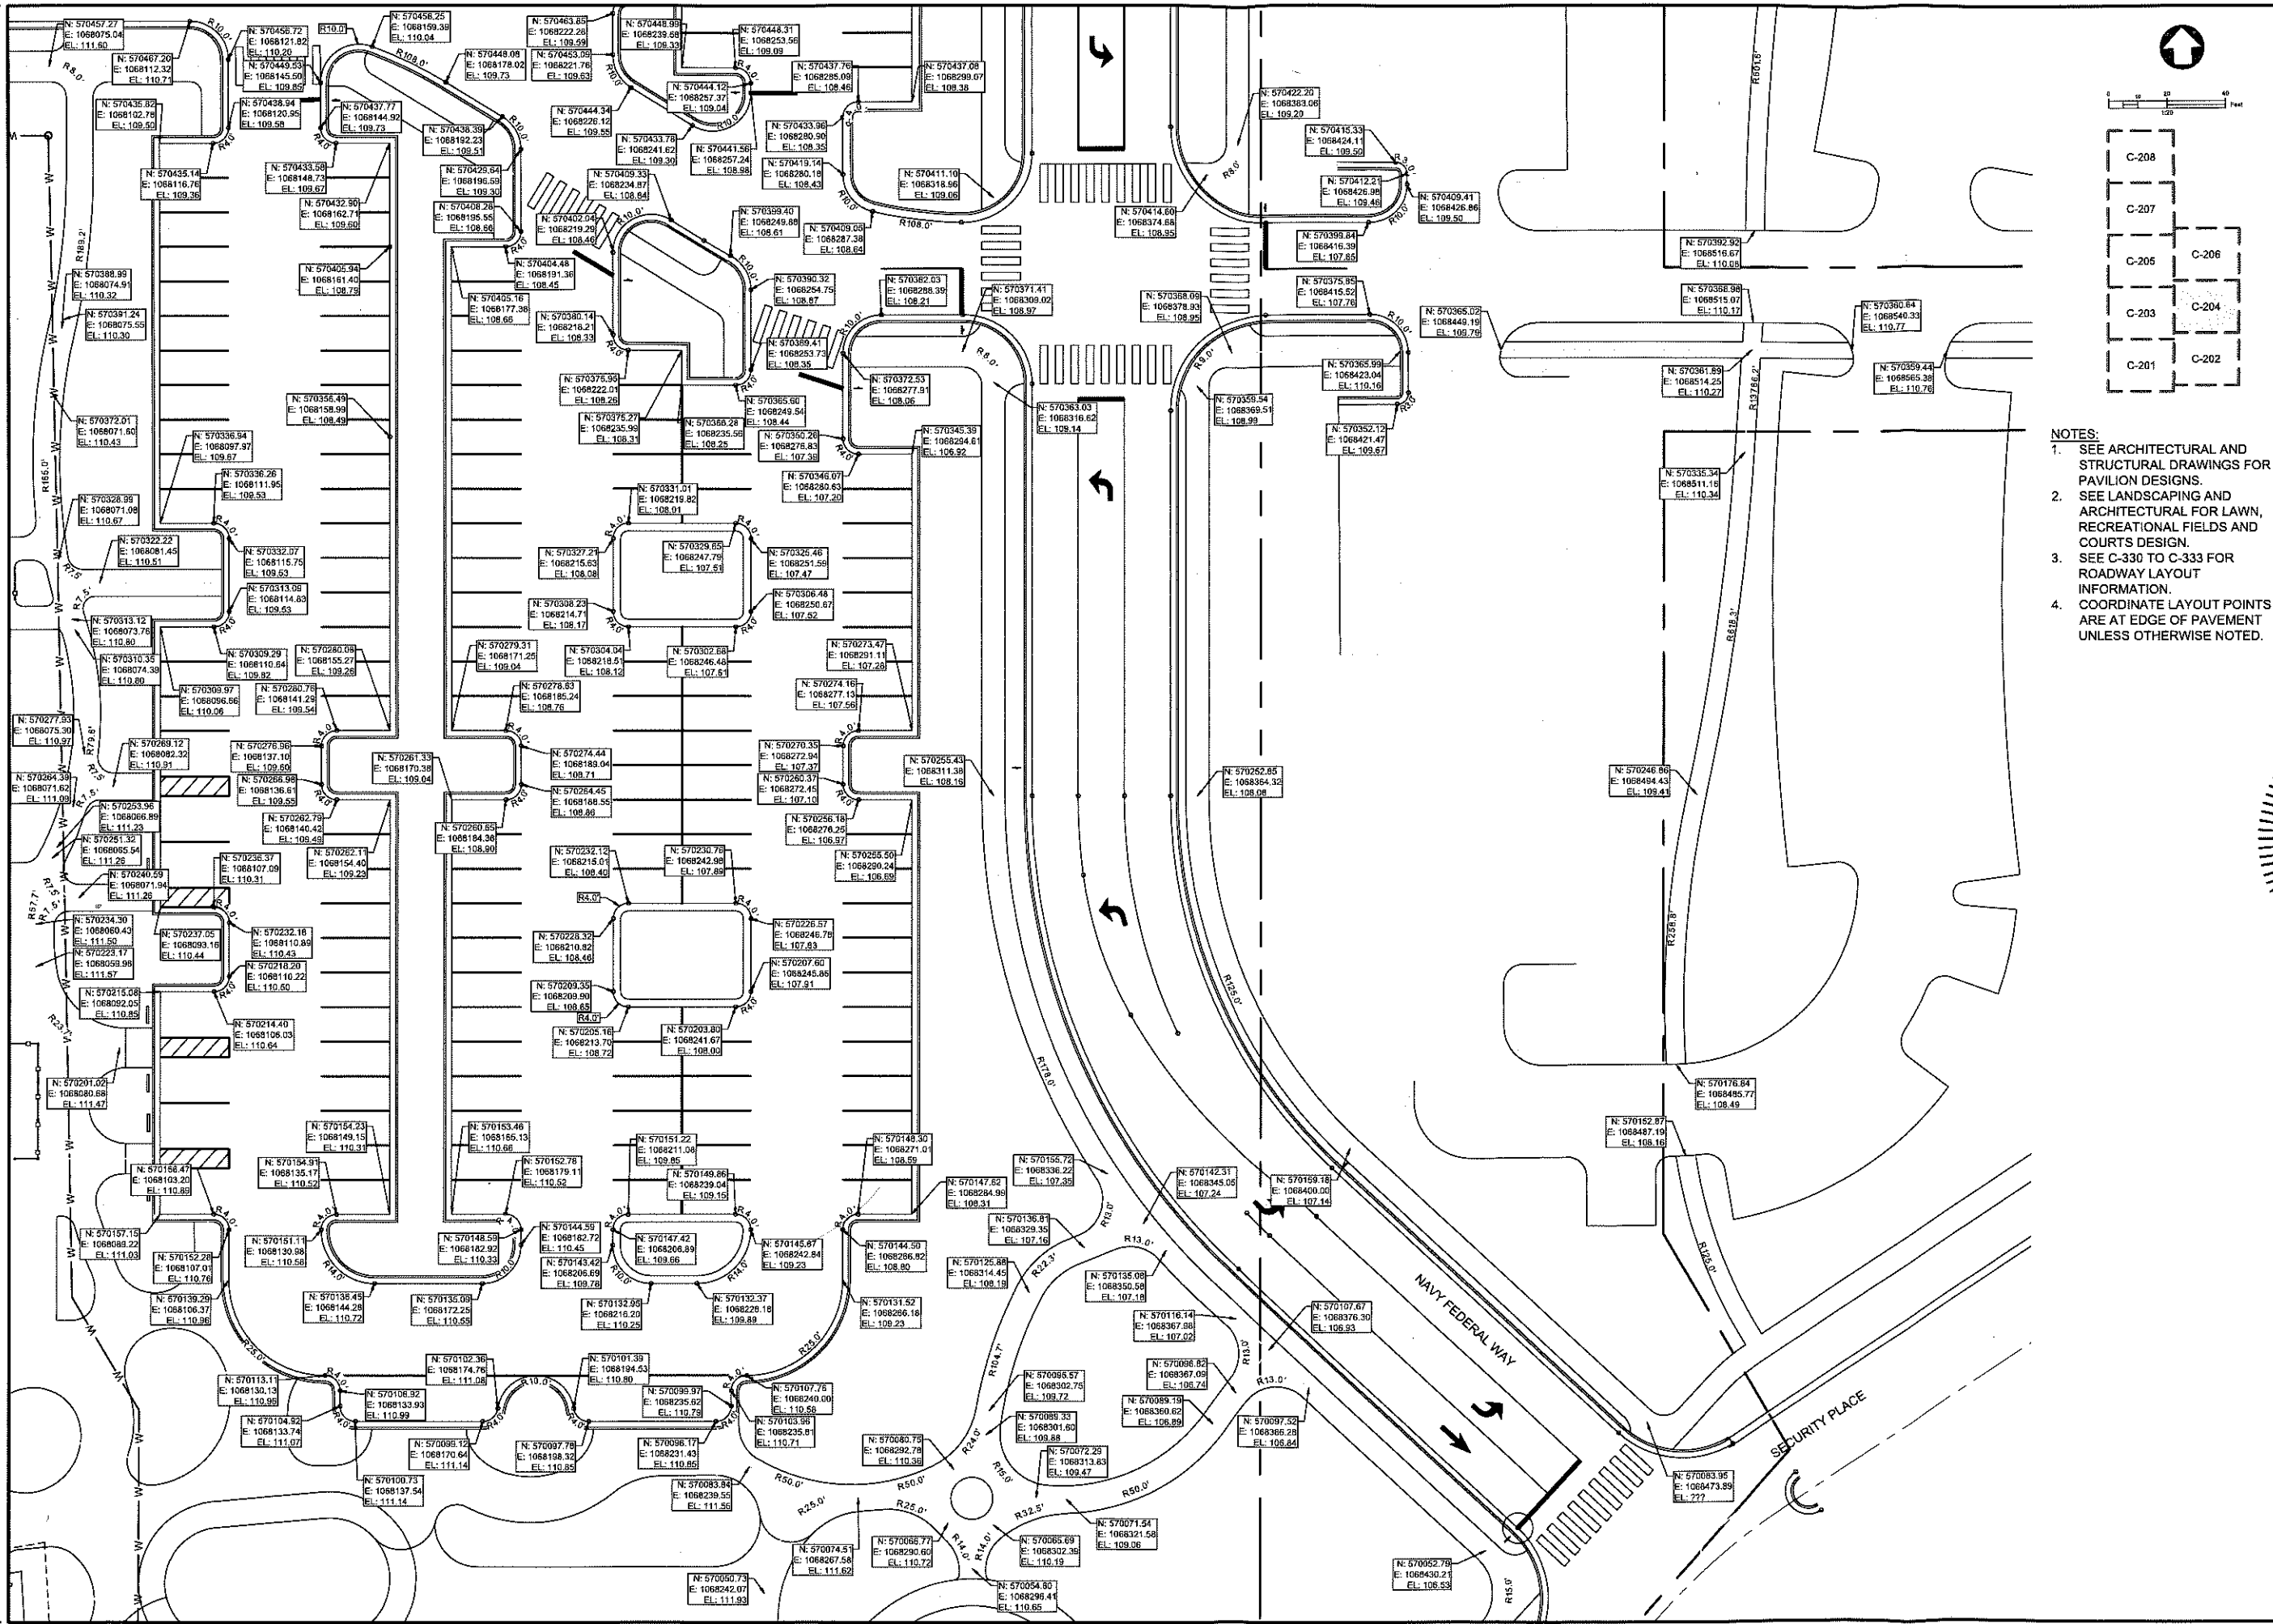


- NOTES:
1. SEE ARCHITECTURAL AND STRUCTURAL DRAWINGS FOR PAVILION DESIGNS.
 2. SEE LANDSCAPING AND ARCHITECTURAL FOR LAWN, RECREATIONAL FIELDS AND COURTS DESIGN.
 3. SEE C-330 TO C-333 FOR ROADWAY LAYOUT INFORMATION.
 4. COORDINATE LAYOUT POINTS ARE AT EDGE OF PAVEMENT UNLESS OTHERWISE NOTED.

ASD SKY

55 Ivan Allen Jr. Blvd.
Suite 100
Atlanta, GA 30308
T 404.688.3318
F 404.688.2255
www.asdsky.com

NAVY FEDERAL CREDIT UNION
RECREATION FACILITY
PENSACOLA, FLORIDA, 32526

Jacobs
Jacobs Engineering Group, Inc.
25 West Cedar Street
Pensacola, FL 32502

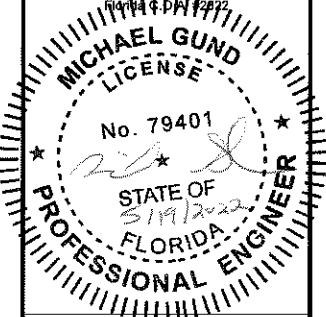


This drawing is the property of Associated Space Design, Inc. and is not to be reproduced or copied in whole or in part. It is not to be used on any other project and is to be returned upon request. Scales as stated herein are for reference only as normal reproduction processes may alter the accuracy of original drawings.

Associated Space Design, Inc. 2021

NO.	DATE	REVISIONS
1	11/19/22	ASD BY CONFORMED SET
2	12/12/22	ADDendum 12
3	1/14/23	FOR CONSTRUCTION

DRAWING TITLE	
CONTROL & STAKING PLAN	
PROJECT NO.:	ISSUE DATE:
D3232200	1.14.2022
DRAWN BY:	CHECKED BY:
GFC	M. GUND
SHEET NUMBER:	
C-204	

MATCHLINE - SEE C-207

 


ASD | SKY

55 Ivan Allen Jr. Blvd.
Suite 100
Atlanta, GA 30308
T 404.688.3318
F 404.688.2255
www.asdsky.com

**NAVY FEDERAL
CREDIT UNION**
RECREATION FACILITY
PENSACOLA, FLORIDA, 32525

Jacobs

Jacobs Engineering Group, Inc.
25 West Cedar Street
Pensacola, FL 32502

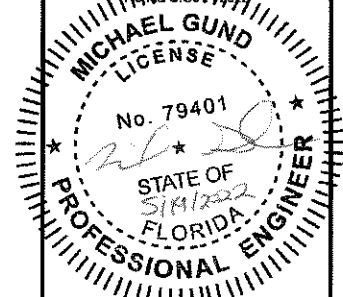


This drawing is the property of Associated Space Design, Inc. and is not to be reproduced or copied in whole or in part. It is not to be used on any other project and is to be returned upon request. Scales as stated herein are for reference only as normal reproduction processes may alter the accuracy of original drawings.
Associated Space Design, Inc. 2021

NO.	DATE	REVISIONS
1	4/18/22	ASB BY CONFORMED SET
2	5/12/22	ADDITIONAL
3	7/14/22	FOR CONSTRUCTION



DRAWING TITLE:
**CONTROL & STAKING
PLAN**

PROJECT NO.:	ISSUE DATE:
D3232200	1.14.2022
DRAWN BY:	CHECKED BY:
GFC	M. GUND
SHEET NUMBER:	
C-205	

- NOTES:**
- SEE ARCHITECTURAL AND STRUCTURAL DRAWINGS FOR PAVILION DESIGNS.
 - SEE LANDSCAPING AND ARCHITECTURAL FOR LAWN, RECREATIONAL FIELDS AND COURTS DESIGN.
 - SEE C-330 TO C-333 FOR NAVY FEDERAL WAY ROADWAY LAYOUT INFORMATION.
 - COORDINATE LAYOUT POINTS ARE AT EDGE OF PAVEMENT UNLESS OTHERWISE NOTED.

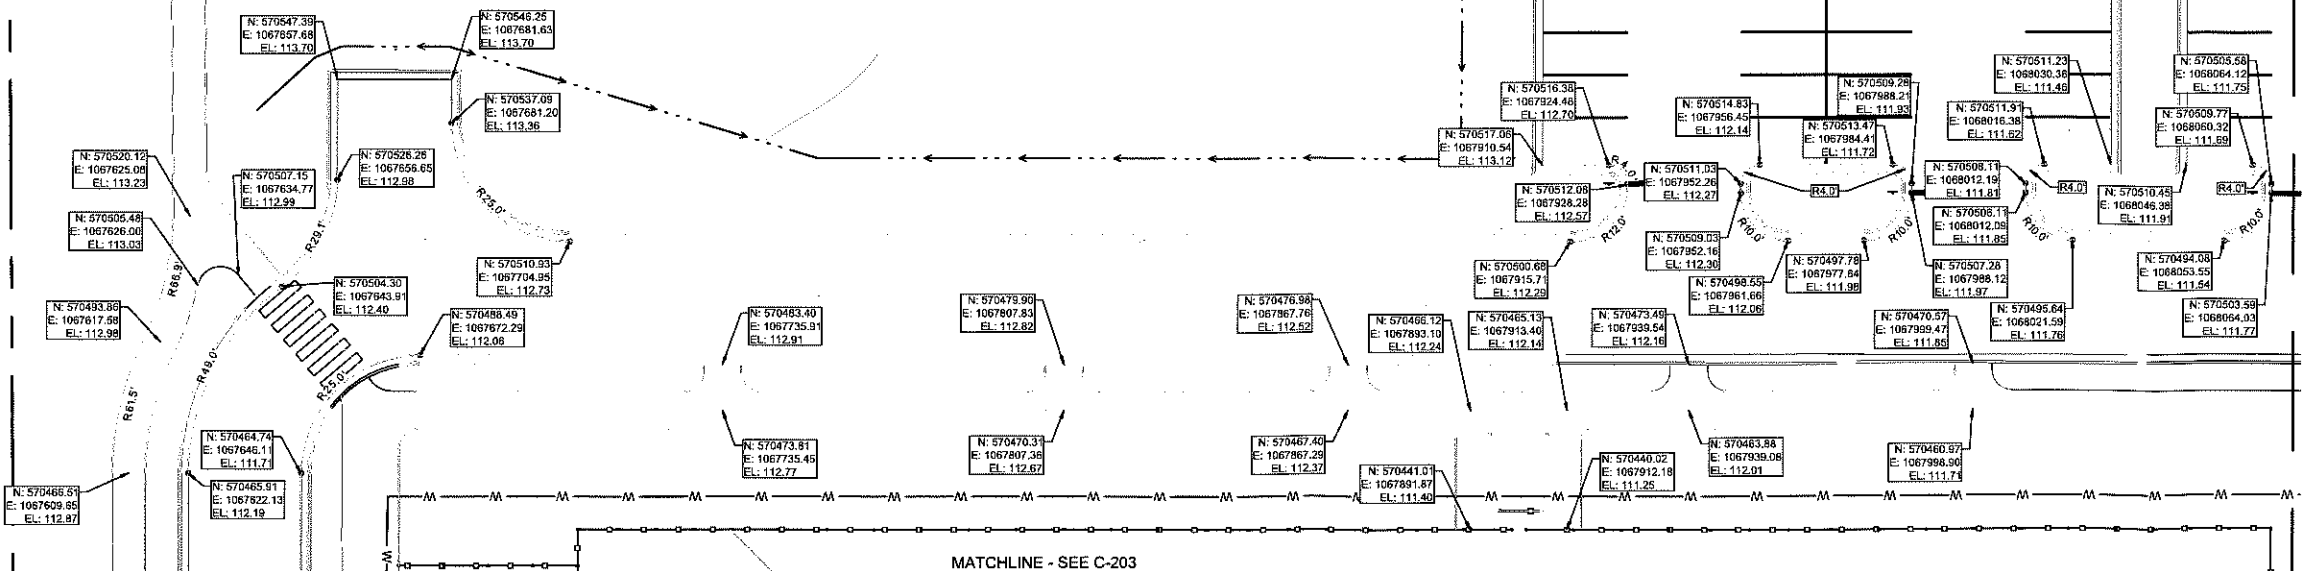

MATCHLINE - SEE C-203

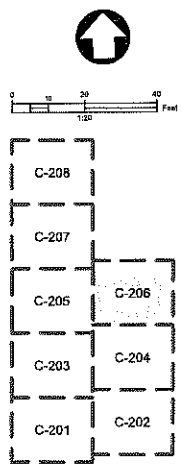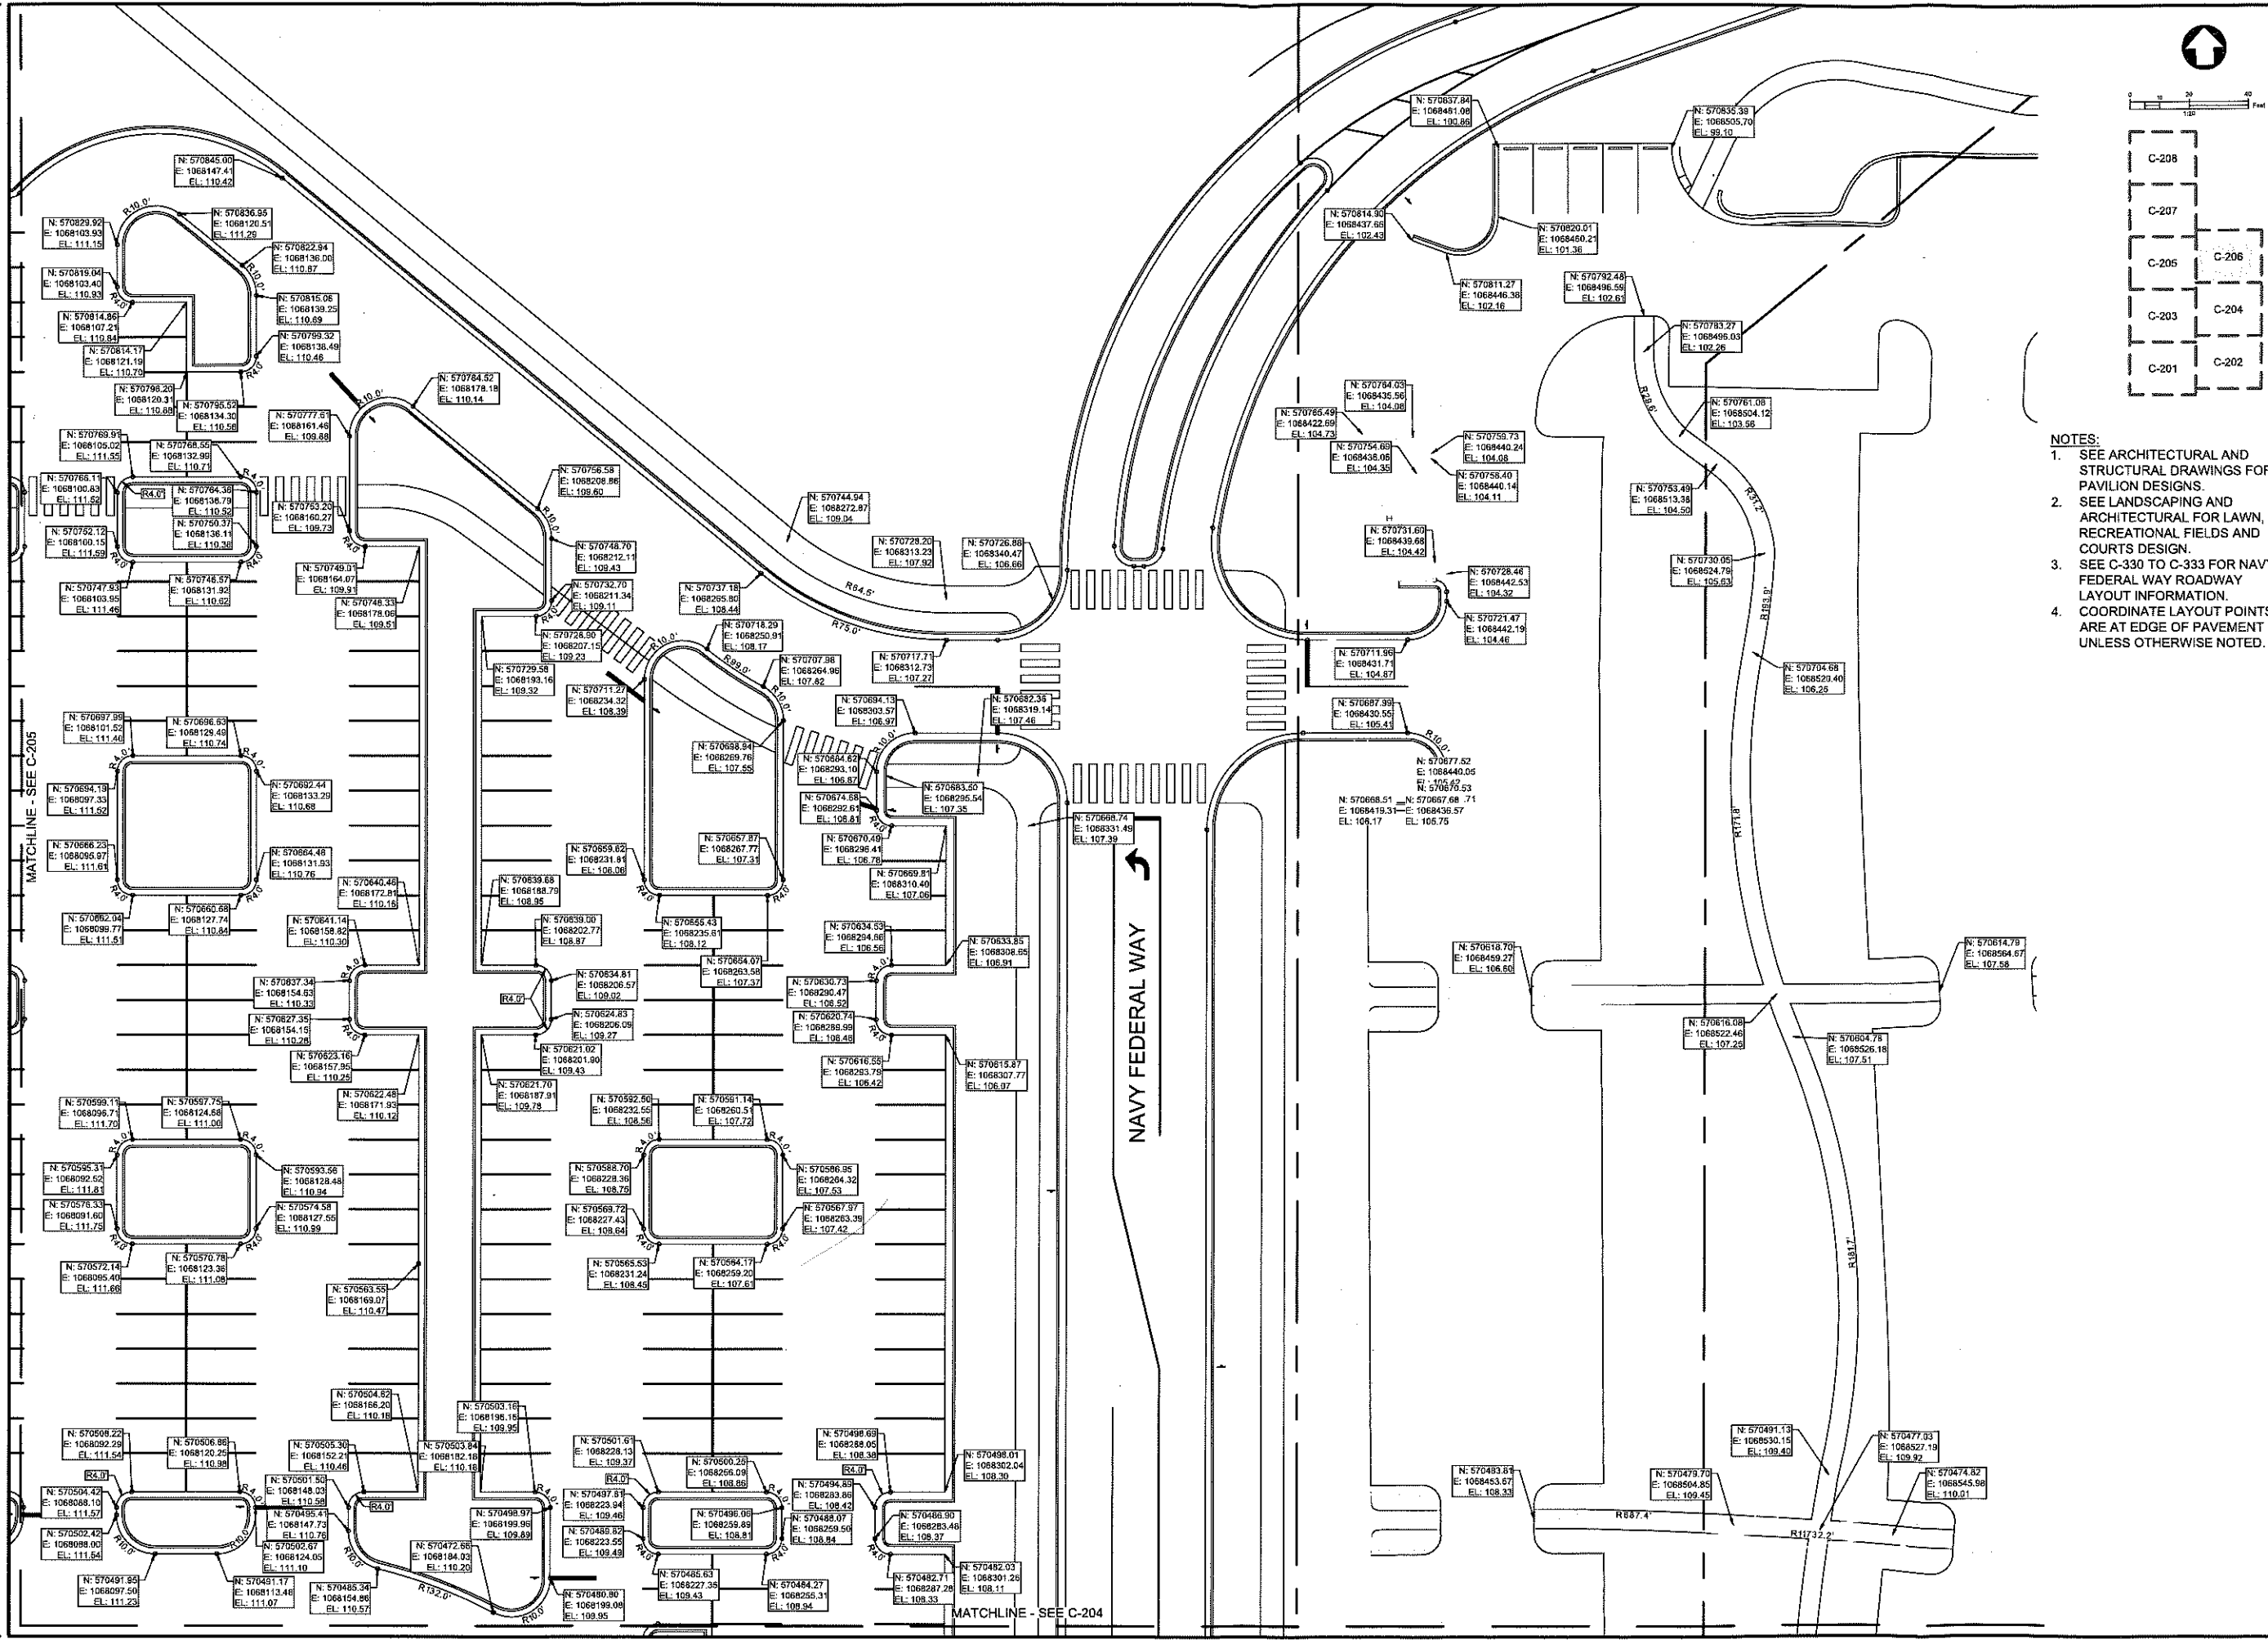

- NOTES:
1. SEE ARCHITECTURAL AND STRUCTURAL DRAWINGS FOR PAVILION DESIGNS.
 2. SEE LANDSCAPING AND ARCHITECTURAL FOR LAWN, RECREATIONAL FIELDS AND COURTS DESIGN.
 3. SEE C-330 TO C-333 FOR NAVY FEDERAL WAY ROADWAY LAYOUT INFORMATION.
 4. COORDINATE LAYOUT POINTS ARE AT EDGE OF PAVEMENT UNLESS OTHERWISE NOTED.


ASD SKY

55 Ivan Allen Jr. Blvd.
Suite 100
Atlanta, GA 30308
T 404.688.3318
F 404.688.2255
www.asdsky.com

NAVY FEDERAL
CREDIT UNION
RECREATION FACILITY
PENSACOLA, FLORIDA, 32526

Jacobs

Jacobs Engineering Group, Inc.
25 West Cedar Street
Pensacola, FL 32502
Florida C.O.A. #00000000

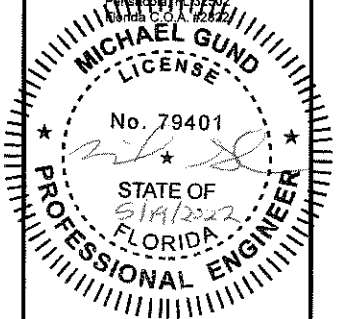

This drawing is the property of Associated Space Design, Inc. and is not to be reproduced or copied in whole or in part. It is not to be used on any other project and is to be returned upon request. Scales as stated herein are for reference only as normal reproduction processes may alter the accuracy of original drawings.
Associated Space Design, Inc. 2021

NO.	DATE	REVISIONS
1	11/12/22	ASB OF CONFORMED SET
2	11/12/22	ADDENDUM #2
3	11/12/22	FOR CONSTRUCTION

NO. DATE: 11/12/22

REVISIONS:

DRAWING TITLE: CONTROL & STAKING PLAN


PROJECT NO.: D3232200

ISSUE DATE: 1.14.2022

DRAWN BY: GFC

CHECKED BY: M. GUND

SHEET NUMBER: C-206

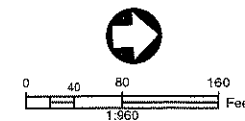

ASD | SKY


55 Ivan Allen Jr. Blvd.
Suite 100
Atlanta, GA 30308
T 404.688.3318
F 404.688.2255
www.asdsky.com

NAVY FEDERAL
CREDIT UNION
RECREATION FACILITY

PENSACOLA, FLORIDA, 32526


Jacobs

Jacobs Engineering Group, Inc.
25 West Cedar Street
Pensacola, FL 32502

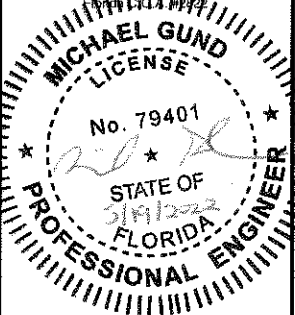

This drawing is the property of Associated Space Design, Inc. and is not to be reproduced or copied in whole or in part. It is not to be used on any other project and is to be returned upon request. Scales as stated herein are for reference only as normal reproduction processes may alter the accuracy of original drawings.

Associated Space Design, Inc. 2021

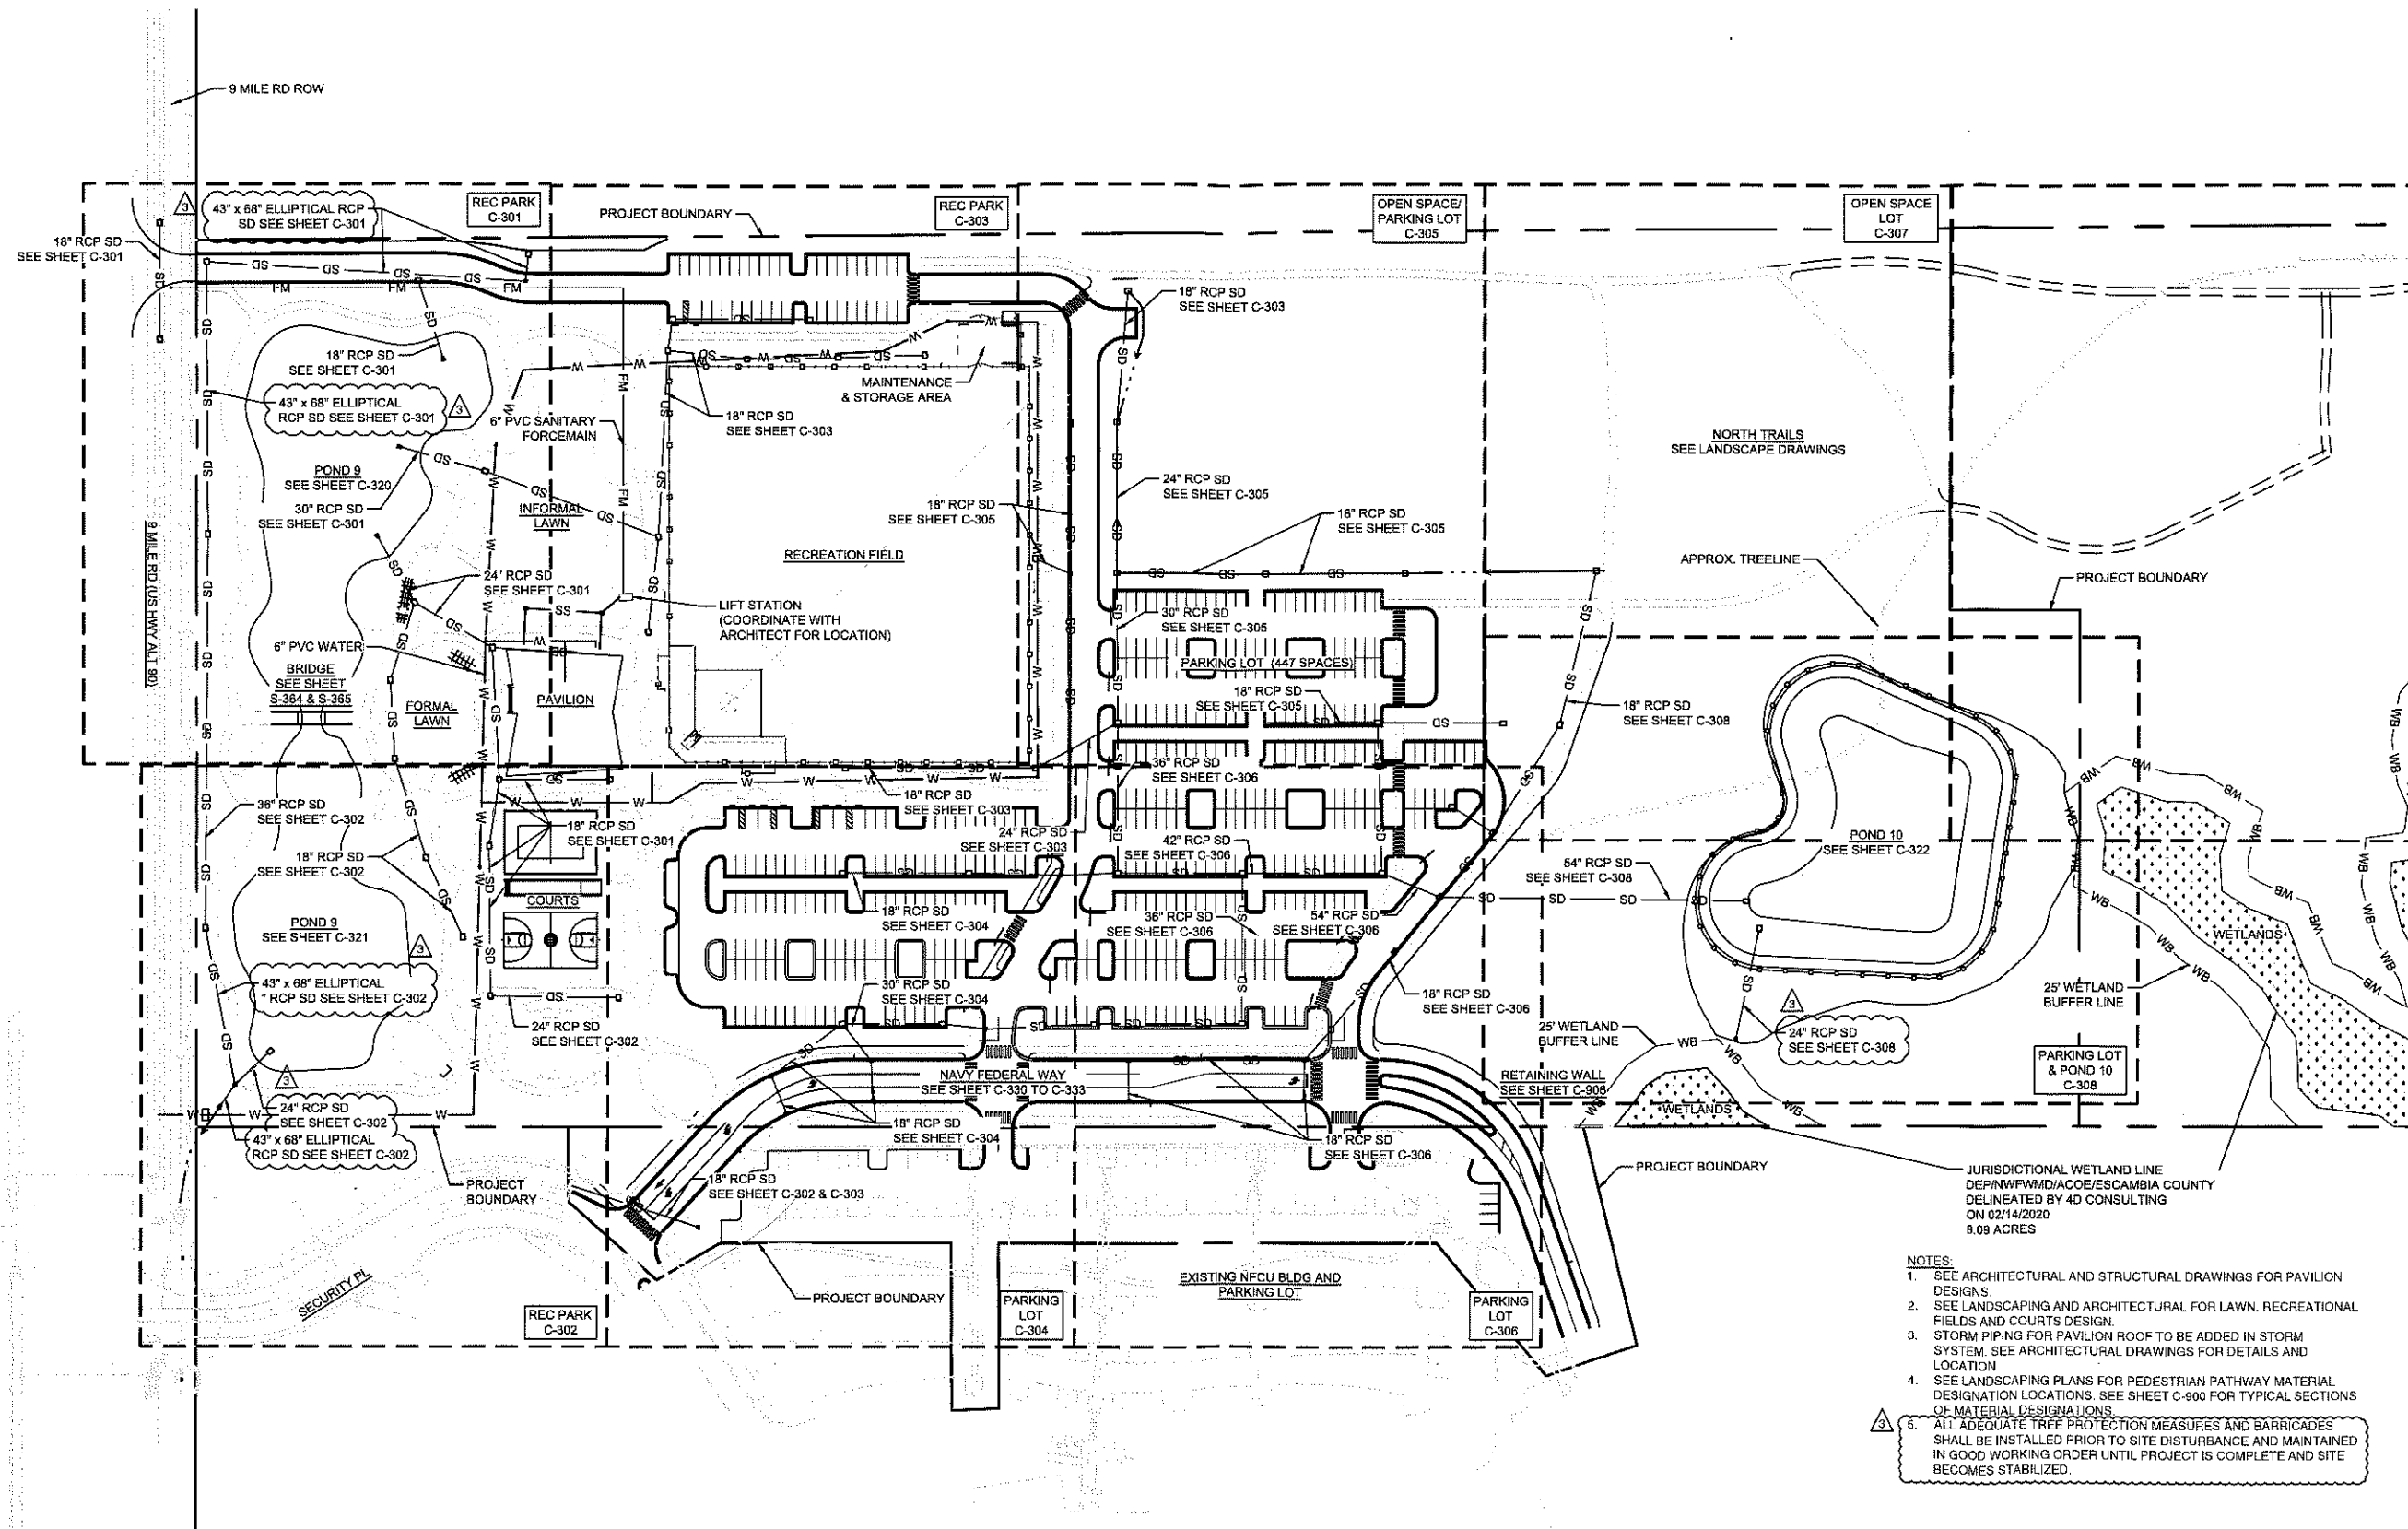

NOTES:




1. SEE ARCHITECTURAL AND STRUCTURAL DRAWINGS FOR PAVILION DESIGN.
2. SEE LANDSCAPING AND ARCHITECTURAL FOR LAWN, RECREATIONAL FIELDS AND COURTS DESIGN.
3. STORM PIPING FOR PAVILION ROOF TO BE ADDED IN STORM SYSTEM. SEE ARCHITECTURAL DRAWINGS FOR DETAILS AND LOCATION.
4. SEE LANDSCAPING PLANS FOR PEDESTRIAN PATHWAY MATERIAL DESIGNATION LOCATIONS. SEE SHEET C-900 FOR TYPICAL SECTIONS OF MATERIAL DESIGNATIONS.

5. ALL ADEQUATE TREE PROTECTION MEASURES AND BARRICADES SHALL BE INSTALLED PRIOR TO SITE DISTURBANCE AND MAINTAINED IN GOOD WORKING ORDER UNTIL PROJECT IS COMPLETE AND SITE BECOMES STABILIZED.

REVISIONS

SITE PLAN OVERALL

PROJECT NO.: D3232200
ISSUE DATE: 1.14.2022
DRAWN BY: GFC
CHECKED BY: M. GUND
SHEET NUMBER: C-300

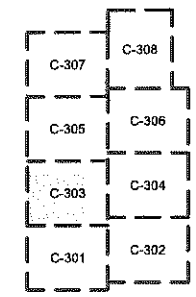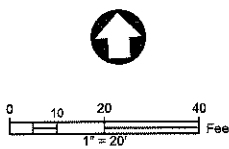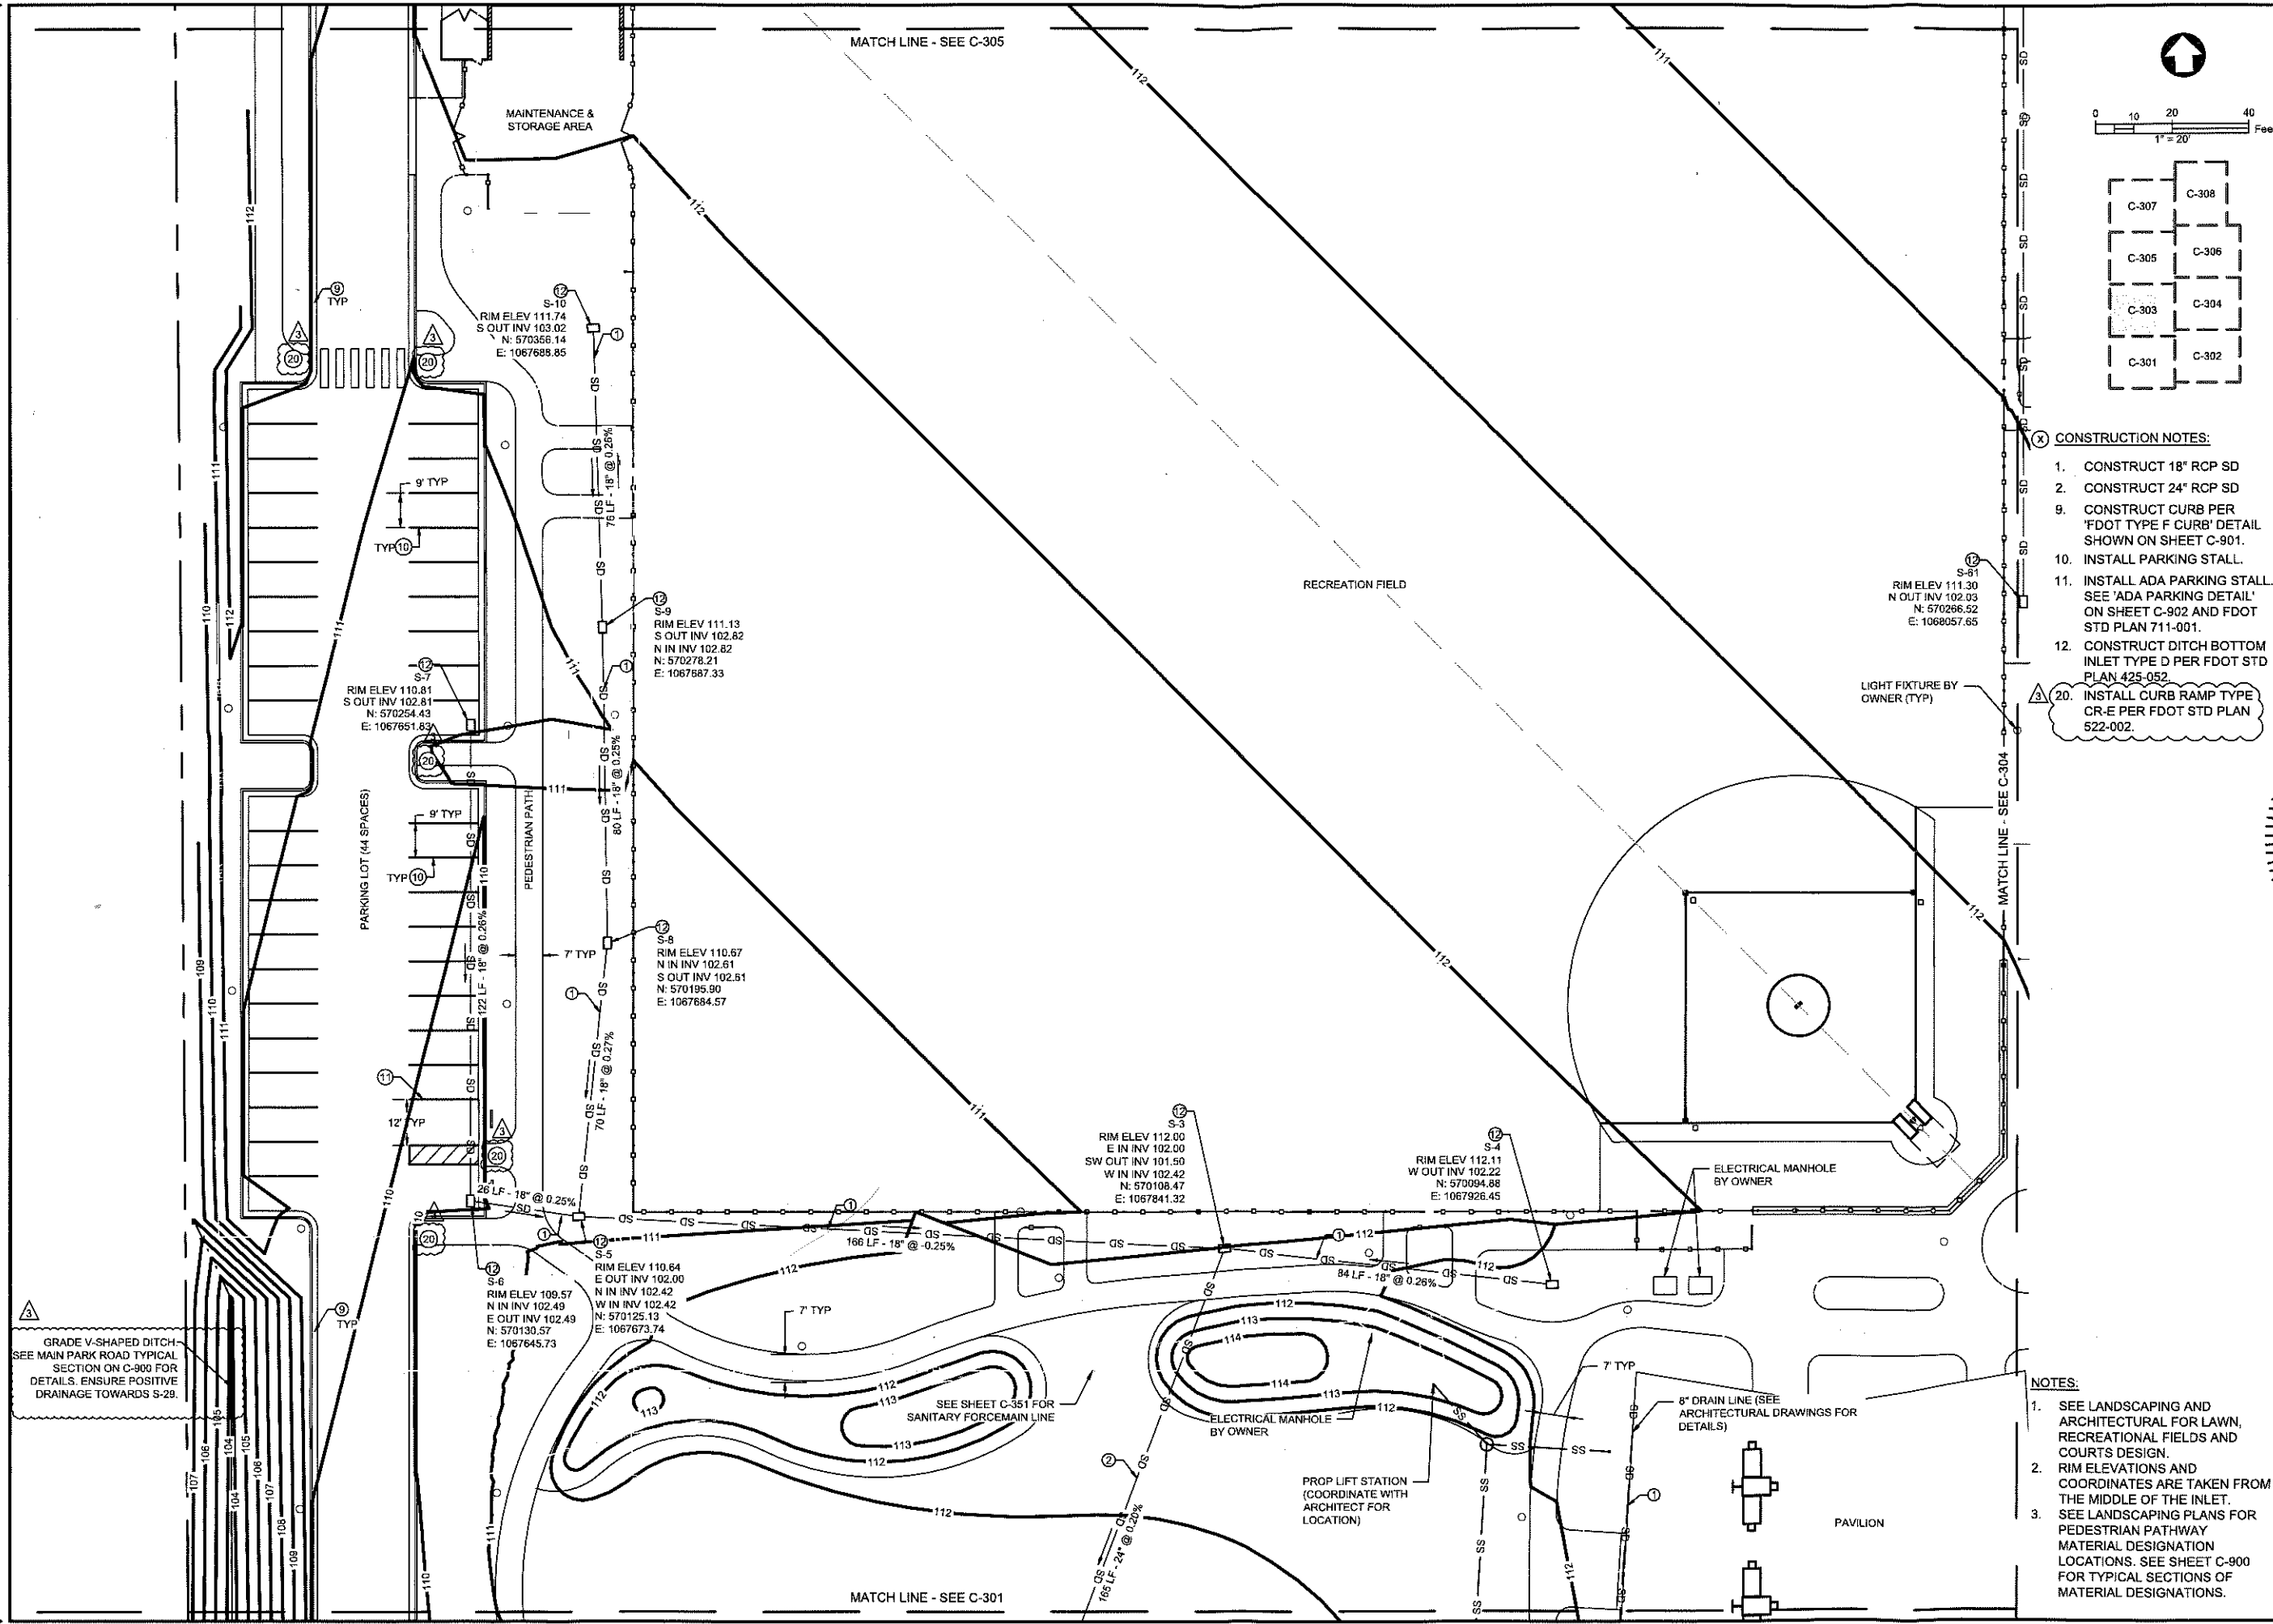

ASD | SKY


55 Ivan Allen Jr. Blvd.
Suite 100
Atlanta, GA 30308
T 404.688.3318
F 404.688.2255
www.asdsky.com

NAVY FEDERAL CREDIT UNION RECREATION FACILITY

PENSACOLA, FLORIDA, 32526

Jacobs

Jacobs Engineering Group, Inc.
25 West Cedar Street
Pensacola, FL 32502
Florida License No. 1222

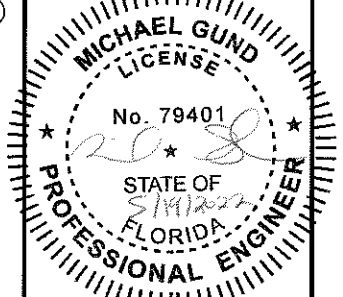

This drawing is the property of Associated Space Design, Inc. and is not to be reproduced or copied in whole or in part. It is not to be used on any other project and is to be returned upon request. Scales as stated herein are for reference only as normal reproduction processes may alter the accuracy of original drawings.
Associated Space Design, Inc. 2020

NO.	DATE	REVISIONS
1	5/13/22	ASD
2	4/12/22	ASD BY CONFORMED SET
3	2/21/22	ADDendum 02
4	1/14/22	FOR CONSTRUCTION

CONSTRUCTION NOTES:

1. CONSTRUCT 18" RCP SD
2. CONSTRUCT 24" RCP SD
3. CONSTRUCT CURB PER 'FDOT TYPE F CURB' DETAIL SHOWN ON SHEET C-901.
4. INSTALL PARKING STALL.
5. INSTALL ADA PARKING STALL SEE 'ADA PARKING DETAIL' ON SHEET C-902 AND FDOT STD PLAN 711-001.
6. CONSTRUCT DITCH BOTTOM INLET TYPE D PER FDOT STD PLAN 425-052
7. INSTALL CURB RAMP TYPE CR-E PER FDOT STD PLAN 522-002.

NOTES:

1. SEE LANDSCAPING AND ARCHITECTURAL FOR LAWN, RECREATIONAL FIELDS AND COURTS DESIGN.
2. RIM ELEVATIONS AND COORDINATES ARE TAKEN FROM THE MIDDLE OF THE INLET. SEE LANDSCAPING PLANS FOR PEDESTRIAN PATHWAY MATERIAL DESIGNATION LOCATIONS. SEE SHEET C-900 FOR TYPICAL SECTIONS OF MATERIAL DESIGNATIONS.

DRAWING TITLE: GRADING & DRAINAGE PLAN	
PROJECT NO: D3232200	ISSUE DATE: 1.14.2022
DRAWN BY: GFC	CHECKED BY: M. GUND
SHEET NUMBER: C-303	

55 Ivan Allen Jr. Blvd.
Suite 100
Atlanta, GA 30308
T 404.688.3318
F 404.688.2255
www.asdsky.com

PENSACOLA, FLORIDA, 32526

Jacobs Engineering Group, Inc.
25 West Cedar Street
Pensacola, FL 32502
Florida, U.S.A. #2822

A circular professional engineer seal for Michael Gund. The outer ring contains the text "MICHAEL GUND" at the top and "PROFESSIONAL ENGINEER" at the bottom, separated by two stars. Inside the ring, the word "LICENSE" is at the top. The center of the seal contains the text "No. 79401" above a handwritten signature "258". Below the signature is the text "STATE OF" above the date "5/14/2002", which is above the word "FLORIDA".

This drawing is the property of Associated Space Design, Inc. and is not to be reproduced or copied in whole or in part. It is not to be used on any other project and is to be returned upon request. Scales as stated herein are for reference only as normal reproduction processes may alter the accuracy of original drawings.

Associated Space Design, Inc. 2021

[illegible]

NO:	DATE:	REMARKS:
REVISIONS:		

DRAWING TITLE:
**GRADING &
DRAINAGE PLAN**

PROJECT NO:	ISSUE DATE:
D3333300	1.14.2021

D5232200	1.14.2021
DRAWN BY: GEC	CHECKED BY: M. GUND

SHEET NUMBER:
C-305

(x) CONSTRUCTION NOTES:

1. CONSTRUCT 18" RCP SD
2. CONSTRUCT 24" RCP SD
3. CONSTRUCT 30" RCP SD
4. CONSTRUCT 36" RCP SD
9. CONSTRUCT CURB PER 'FDOT
TYPE F CURB' DETAIL SHOWN
ON SHEET C-901.
10. INSTALL PARKING STALL.
11. INSTALL ADA PARKING STALL.
SEE 'ADA PARKING DETAIL' ON
SHEET C-902 AND FDOT STD
PLAN 711-001.
12. CONSTRUCT DITCH BOTTOM
INLET TYPE D PER FDOT STD
PLANS 425-052.
15. CONSTRUCT TYPE 2 CURB
INLET PER FDOT STD PLANS
425-010 AND 425-020.
20. INSTALL CURB RAMP TYPE
CR-E PER FDOT STD PLAN
522-002.
21. INSTALL CURB RAMP TYPE
CR-L PER FDOT STD PLAN
522-002.
22. INSTALL STOP SIGN* (FDOT
STD PLAN 700-010).

NOTES:

1. SEE LANDSCAPING AND ARCHITECTURAL FOR LAWN, RECREATIONAL FIELDS AND COURTS DESIGN.
2. RIM ELEVATIONS AND COORDINATES ARE TAKEN FROM THE MIDDLE OF THE INLET.
3. SEE LANDSCAPING PLANS FOR PEDESTRIAN PATHWAY MATERIAL DESIGNATION LOCATIONS. SEE SHEET C-900 FOR TYPICAL SECTIONS OF MATERIAL DESIGNATIONS.

PROJECT BOUNDARY

PEDESTRIAN PATH

S-67
RIM ELEV 113.46
S OUT INV 102.35
N: 570779.72
E: 1067906.91

RIM ELEV 11
S OUT INV 10
N IN INV 10
N: 57065
E: 106790

S-65
RIM ELEV 110.7
N IN INV 101.6
OUT INV 100.6
W IN INV 101.1
N: 570519.3
E: 1067893.5

⑫
 S-71
 RIM ELEV 113.00
 N IN INV 102.33
 E OUT INV 102.33
 N: 570541.72
 E: 1067640.38


S-64
RIM ELEV 112.52
-E OUT INV 102.25
N: 570484.38
E: 1067758.78

S-6
 RIM ELEV 111.4
 OUT INV 101.9
 N: 570446.8
 E: 1067877.1


15
S-62
RIM ELEV 111.92
W IN INV 101.91
E OUT INV 101.93
SW IN INV 102.00
N: 570477.77
E: 1067892.69

S-59
RIM ELEV 111.13
NW OUT INV 101.00
W IN INV 101.50
SE IN INV 101.50
N: 570470.18
E: 1068051.04

MATCH LINE - SEE C-303

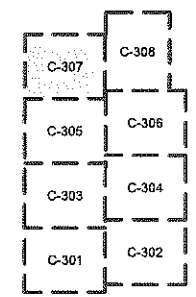

GFC	M. GOND
SHEET NUMBER: C-307	

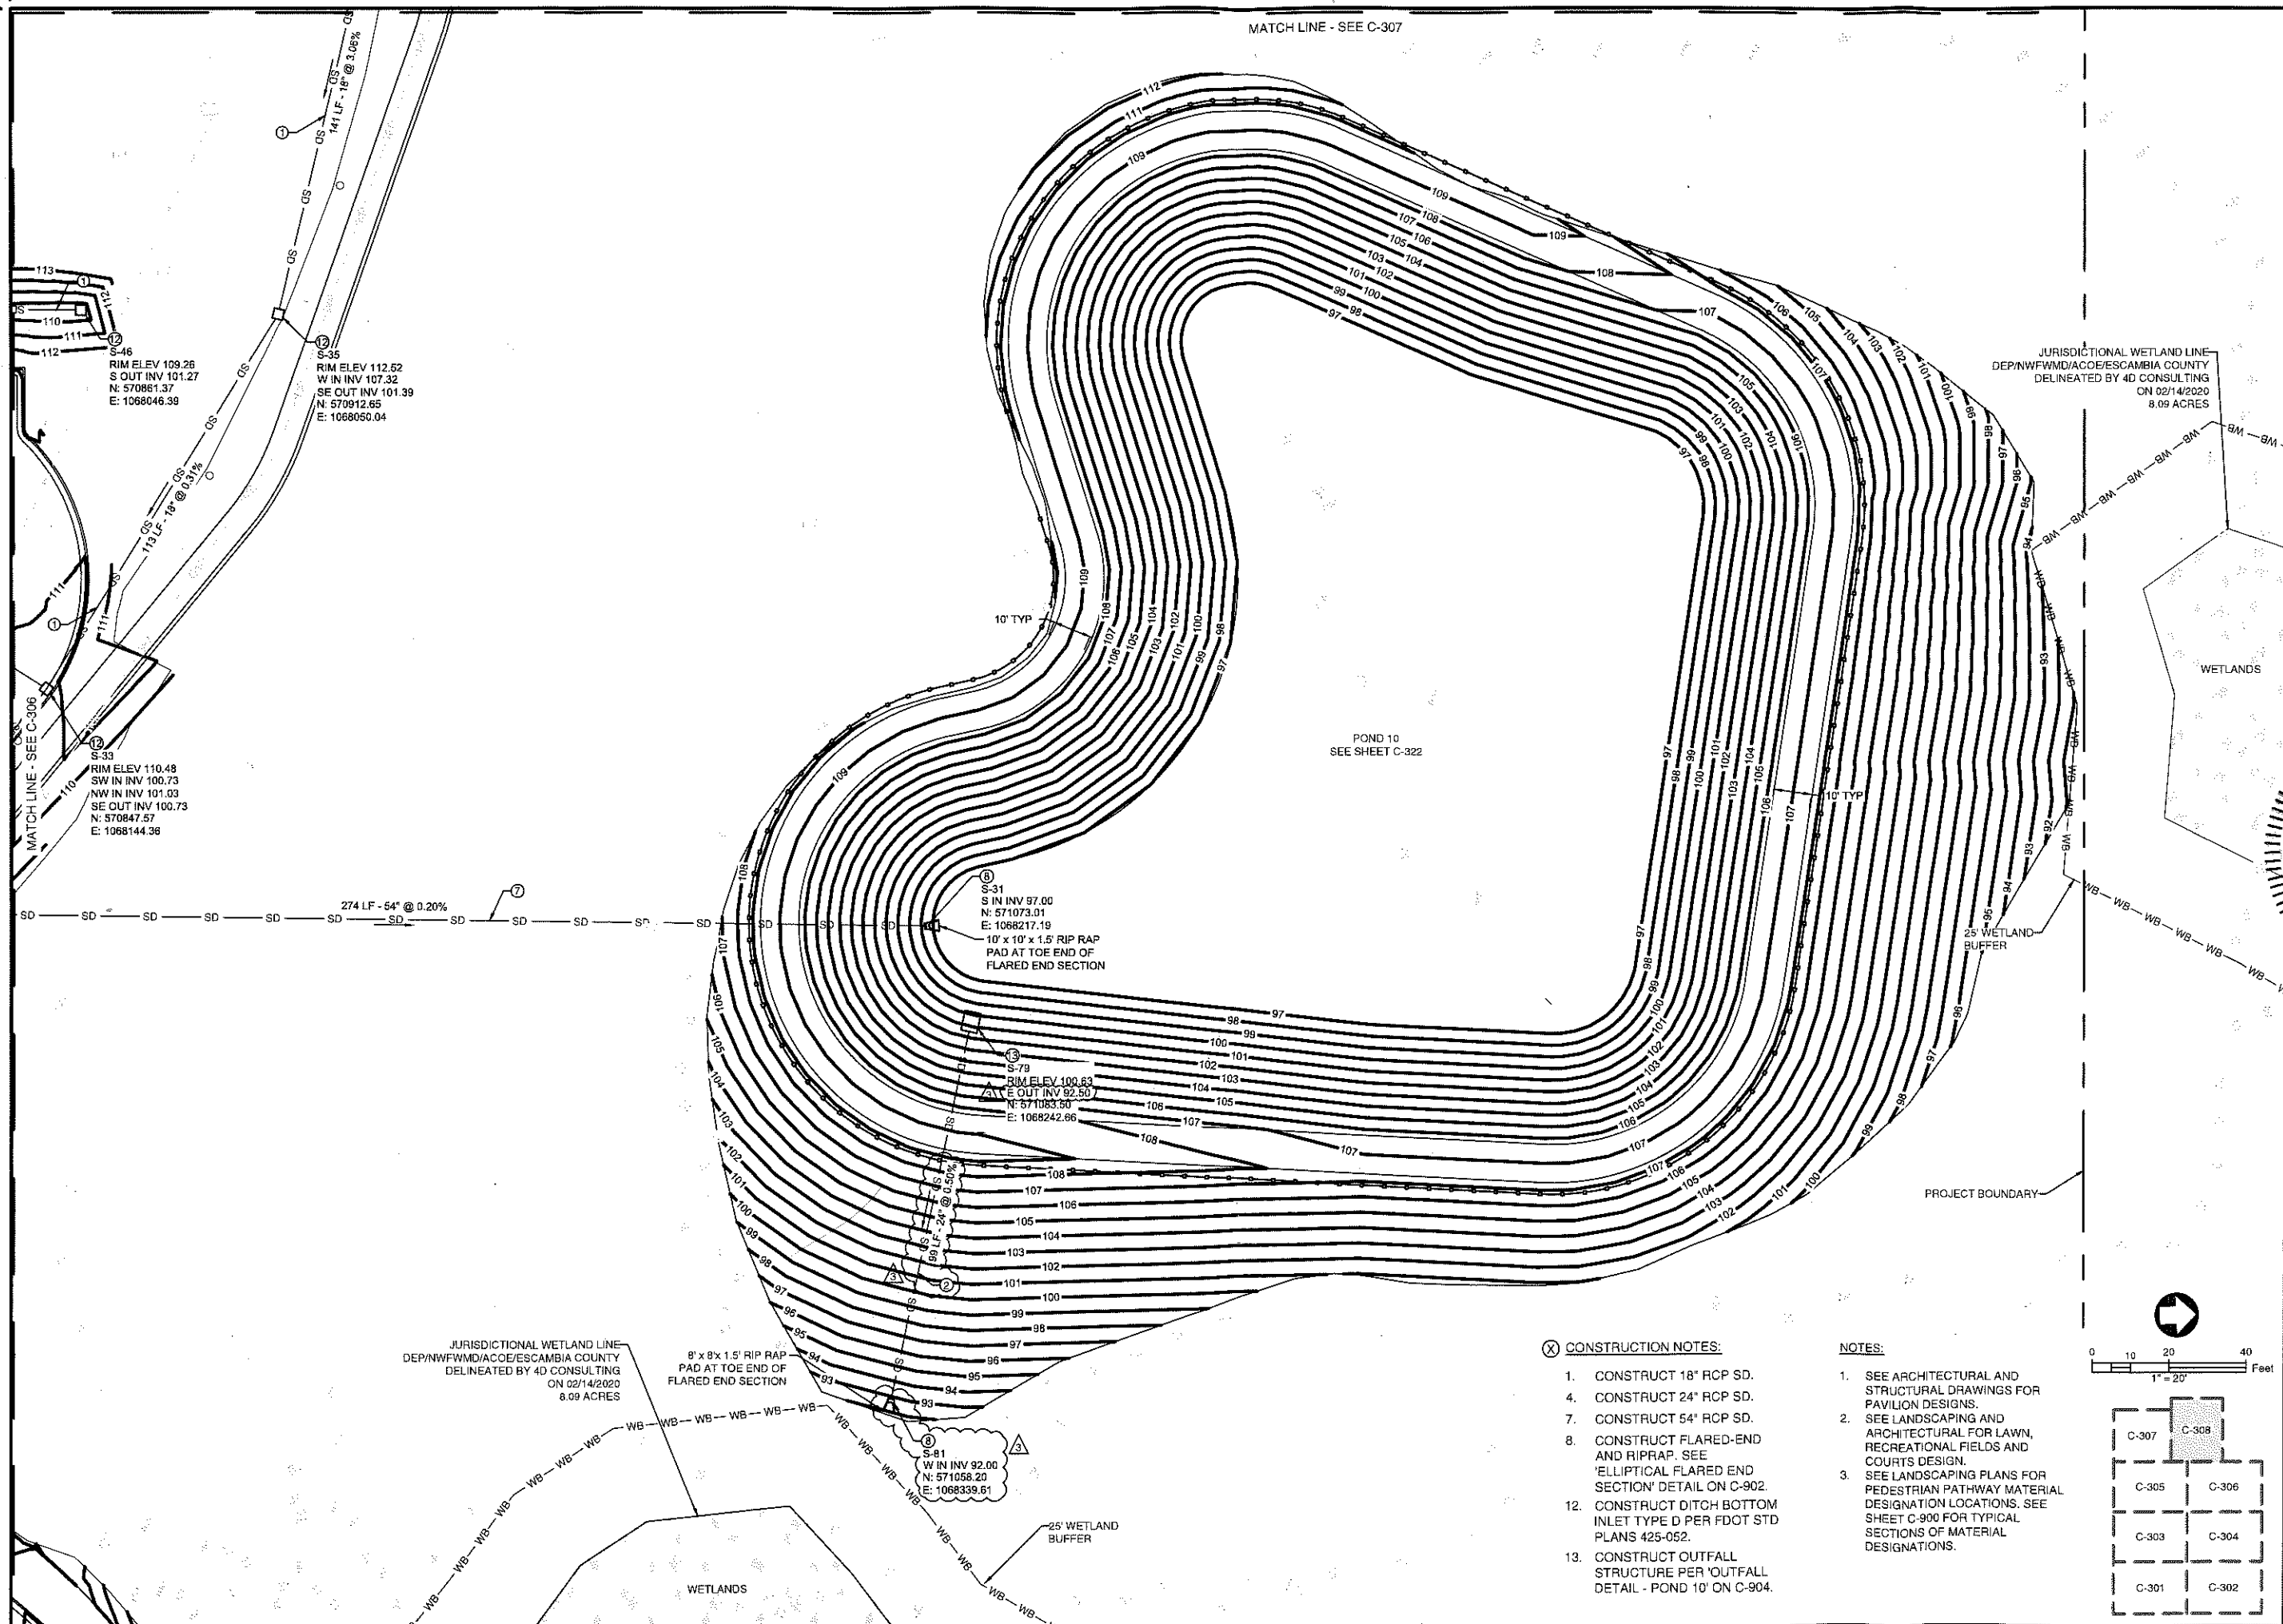

ASD SKY


55 Ivan Allen Jr. Blvd.
Suite 100
Atlanta, GA 30308
T 404.688.3318
F 404.688.2255
www.asdsky.com

**NAVY FEDERAL
CREDIT UNION**
RECREATION FACILITY

PENSACOLA, FLORIDA, 32526

Jacobs

Jacobs Engineering Group, Inc.
25 West Cedar Street
Pensacola, FL 32502
Florida C.O.A. #2822

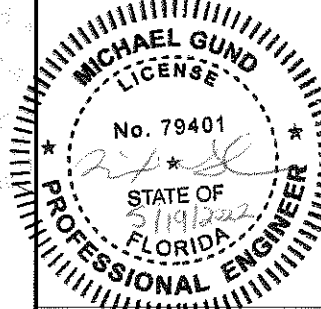

This drawing is the property of Associated Space Design, Inc. and is not to be reproduced or copied in whole or in part. It is not to be used on any other project and is to be returned upon request. Scales as stated herein are for reference only as normal reproduction processes may alter the accuracy of original drawings.

Associated Space Design, Inc. 2021

[illegible]

NO: _____ DATE: _____ REMARKS: _____



REVISIONS: _____

GRADING &
DRAINAGE PLAN

PROJECT NO.:	ISSUE DATE:
D3232200	1.14.2021

DRAWN BY: GFC	CHECKED BY: M. GUND
------------------	------------------------

SHEET NUMBER:
C-308

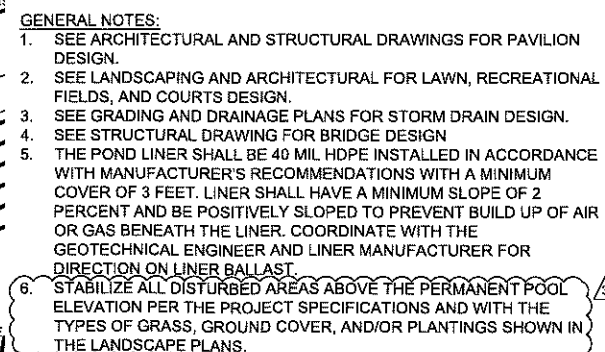 


Point Table				
Point #	Raw Description	Northing	Easting	Elevation
1	POND 9	569814.25	1067757.78	101.00
2	POND 9	569792.64	1067712.50	101.00
3	POND 9	569796.64	1067686.13	101.00
4	POND 9	569831.07	1067678.67	101.00
5	POND 9	569855.61	1067668.82	103.00
6	POND 9	569851.89	1067678.12	101.00
7	POND 9	569890.45	1067678.83	101.00
8	POND 9	569934.46	1067667.50	101.00
9	POND 9	569940.36	1067671.60	101.00
10	POND 9	569945.11	1067700.57	101.00
11	POND 9	569939.01	1067710.59	101.00
12	POND 9	569928.20	1067716.43	101.00
13	POND 9	569902.98	1067719.79	101.00
14	POND 9	569884.87	1067735.22	101.00
15	POND 9	569877.21	1067757.68	101.00
16	POND 9	569883.98	1067784.71	101.00
17	POND 9	569885.23	1067794.09	101.00
18	POND 9	569855.89	1067827.68	101.00
19	POND 9	569830.73	1067834.44	101.00
20	POND 9	569802.82	1067859.97	101.00
21	POND 9	569793.37	1067858.36	101.00
22	POND 9	569802.21	1067874.57	102.00
23	POND 9	569788.48	1067872.09	102.00
24	POND 9	569788.46	1067825.21	101.00
25	POND 9	569813.11	1067785.92	101.00
26	POND 9	569815.27	1067771.91	101.00
27	POND 9	569861.41	1067664.30	104.00
28	POND 9	569801.15	1067647.33	104.00
29	POND 9	569785.94	1067648.83	104.00
30	POND 9	569773.05	1067657.02	104.00
31	POND 9	569765.24	1067670.08	104.00

Point Table				
Point #	Raw Description	Northing	Easting	Elevation
32	POND 9	569765.76	1067753.81	104.00
33	POND 9	569767.60	1067770.65	104.00
34	POND 9	569766.88	1067783.54	104.00
35	POND 9	569764.48	1067805.72	104.00
36	POND 9	569768.32	1067850.73	104.00
37	POND 9	569763.17	1067891.37	104.00
38	POND 9	569750.66	1067907.64	106.00
39	POND 9	569747.20	1067925.97	106.00
40	POND 9	569755.14	1067943.30	106.00
41	POND 9	569774.88	1067962.81	106.00
42	POND 9	569811.72	1067955.28	106.00
43	POND 9	569815.31	1067903.97	106.00
44	POND 9	569797.46	1067896.51	103.00
45	POND 9	569788.10	1067884.43	103.00
46	POND 9	569773.08	1067907.90	101.00
47	POND 9	569772.76	1067924.28	101.00
48	POND 9	569783.09	1067945.25	103.00
49	POND 9	569793.13	1067941.10	103.00
50	POND 9	569795.45	1067917.47	101.00
51	POND 9	569802.23	1067904.69	101.00
52	POND 9	569839.47	1067938.03	107.00
53	POND 9	569873.38	1067845.58	108.00
54	POND 9	569871.35	1067846.28	107.00
55	POND 9	569876.45	1067853.39	109.00
56	POND 9	569845.63	1067944.31	109.00
57	POND 9	569843.42	1067938.85	108.00
58	POND 9	569756.93	1067639.57	109.00
59	POND 9	569960.87	1067645.16	109.00
60	POND 9	569971.08	1067721.20	109.00
61	POND 9	569722.59	1067924.87	109.00

55 Ivan Allen Jr. Blvd.
Suite 100
Atlanta, GA 30308
T 404.688.3318
F 404.688.2255
www.asdsky.com

PENSACOLA, FLORIDA 32526

Jacobs Engineering Group, Inc.
25 West Cedar Street
Pensacola, FL 32502
Florida G.O.A.#2822

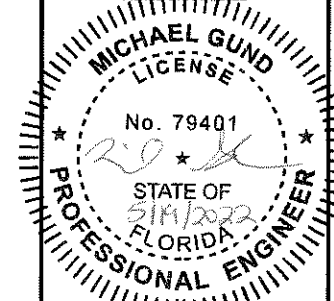

This drawing is the property of Associated Space Design, inc. and is not to be reproduced or copied in whole or in part. It is not to be used on any other project and is to be returned upon request. Scales as stated herein are for reference only as normal reproduction processes may alter the accuracy of original drawings.

Associated Space Design, Inc. 2021

[illegible]

NO:	DATE:	REMARKS:
DELUSIONS:		

DRAWING TITLE:
POND 9 GRADING &
DRAINAGE PLAN

PROJECT NO.:	ISSUE DATE:
D3333333	1-11-2024

D3232200	1.14.2021
DRAWN BY: GEC	CHECKED BY: M. GUND

GFC	M. GUND
SHEET NUMBER: C-320	



Point Table				
Point #	Raw Description	Northing	Easting	Elevation
23	POND 9	569700.36	1068203.28	109.00
24	POND 9	569835.16	1068236.04	103.00
25	POND 9	569758.51	1068139.70	101.00
26	POND 9	569772.68	1068132.48	101.03
27	POND 9	569787.14	1068138.28	101.01
28	POND 9	569913.98	1068163.76	101.00
29	POND 9	569832.27	1068173.19	101.07
30	POND 9	569938.66	1068185.97	101.00
31	POND 9	569939.55	1068215.89	101.00
32	POND 9	569931.56	1068227.30	101.00
33	POND 9	569811.68	1068270.28	101.00
34	POND 9	569798.83	1068283.80	101.00
35	POND 9	569754.55	1068280.94	101.00
36	POND 9	569745.33	1068269.33	101.00
37	POND 9	569748.97	1068237.66	101.00
38	POND 9	569744.39	1068215.31	101.00
39	POND 9	569734.75	1068184.18	101.06
40	POND 9	569737.53	1068165.14	101.07
41	POND 9	569773.93	1068110.78	102.00
42	POND 9	569776.17	1068098.45	102.00
43	POND 9	569783.57	1068089.91	101.86




1. SEE ARCHITECTURAL AND STRUCTURAL DRAWINGS FOR PAVILION DESIGN.
2. SEE LANDSCAPING AND ARCHITECTURAL FOR LAWN, RECREATIONAL FIELDS, AND COURTS DESIGN.
3. SEE GRADING AND DRAINAGE PLANS FOR STORM DRAIN DESIGN.
4. SEE STRUCTURAL DRAWING FOR BRIDGE DESIGN
5. THE POND LINER SHALL BE 40 MIL HDPE INSTALLED IN ACCORDANCE WITH MANUFACTURER'S RECOMMENDATIONS WITH A MINIMUM COVER OF 3 FEET. LINER SHALL HAVE A MINIMUM SLOPE OF 2 PERCENT AND BE POSITIVELY SLOPED TO PREVENT BUILD UP OF AIR OR GAS BENEATH THE LINER. COORDINATE WITH THE GEOTECHNICAL ENGINEER AND LINER MANUFACTURER FOR DIRECTION ON LINER BALLAST.
6. STABILIZE ALL DISTURBED AREAS ABOVE THE PERMANENT POOL ELEVATION PER THE PROJECT SPECIFICATIONS AND WITH THE TYPES OF GRASS, GROUND COVER, AND/OR PLANTINGS SHOWN IN THE LANDSCAPE PLANS.

55 Ivan Allen Jr. Blvd.
Suite 100
Atlanta, GA 30308
T 404.688.3318
F 404.688.2255
www.asdsky.com

**NAVY FEDERAL
CREDIT UNION**
RECREATION FACILITY
PENSACOLA, FLORIDA 32526

Jacobs Engineering Group, Inc.
25 West Cedar Street
Pensacola, FL 32502
Florida C. P. W. #2832

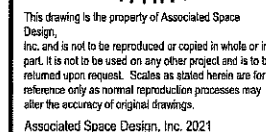[illegible]

NO:	DATE:	REMARKS:
REVISIONS:		

DRAWING TITLE:
**POND 9 GRADING &
DRAINAGE PLAN**

PROJECT NO.:	ISSUE DATE:
D3232200	1.14.2021

DRAWN BY: GFC	CHECKED BY: M. GUND
-------------------------	-------------------------------

SHEET NUMBER:
C-321



Diagram illustrating the components of the filter assembly:

- FILTER FABRIC
- SAND FILTER MATERIAL
- PERFORATED HDPE FILTER SOCK
- Vertical dimension Z' is indicated.



UNDERDRAIN DETAIL:

FILTER MATERIAL SHALL MEET THE FOLLOWING SPECIFICATIONS:

1. EFFECTIVE GRAIN SIZE = 0.2 TO 0.55 MM
2. UNIFORMITY COEFFICIENT = 1.5 TO 4.0
3. K VALUE = 2 FT/HR

NOTES:

1. SEE GRADING AND DRAINAGE PLANS FOR STORM DRAIN DESIGN
2. STABILIZE ALL DISTURBED AREAS WITH SOD.
3. POND UNDERDRAIN SYSTEM SHALL NOT BE INSTALLED UNTIL THE AREA DRAINING TO THE POND HAS BEEN FULLY STABILIZED.

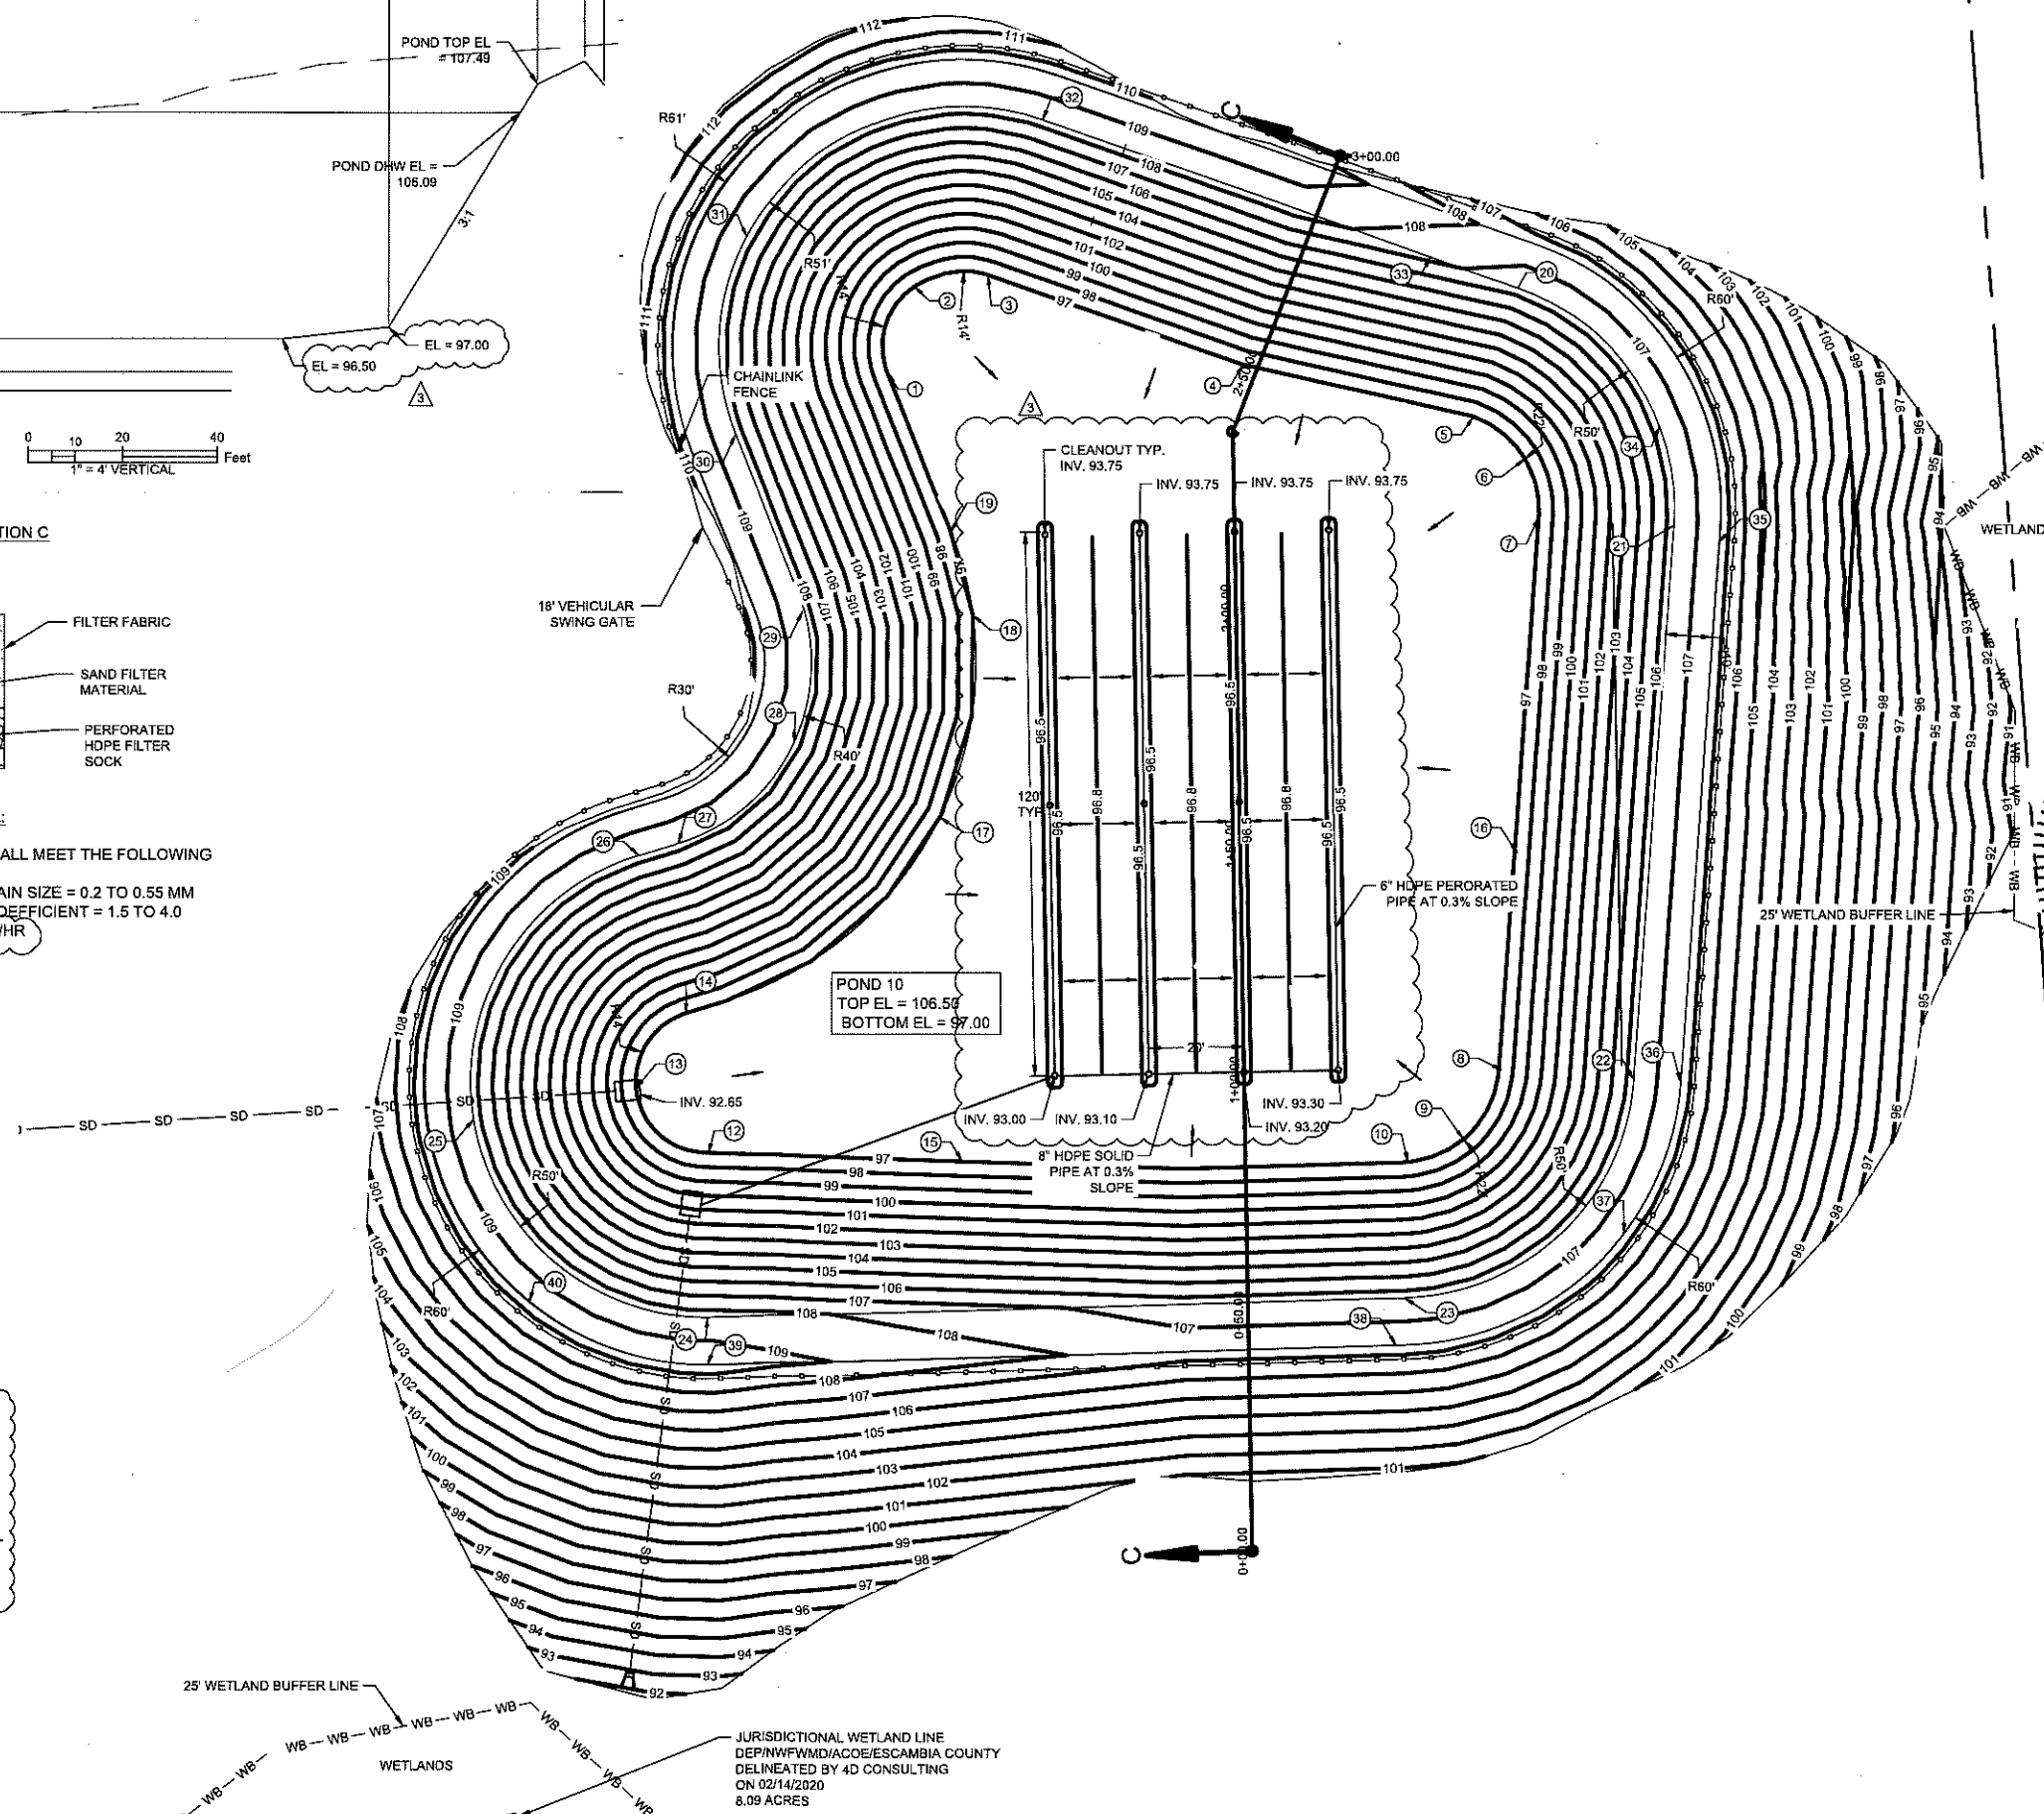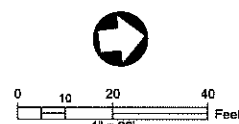

F0001 E0001 1/1/22
MICHAEL GUND
 LICENSE
 No. 79401
 2022
 STATE OF
 5/19/2022
 FLORIDA
 PROFESSIONAL ENGINEER

This drawing is the property of Associated Space Design, Inc. and is not to be reproduced or copied in whole or in part. It is not to be used on any other project and is to be returned upon request. Scales as stated herein are for reference only as normal reproduction processes may alter the accuracy of original drawings.

Associated Space Design, Inc. 2021

[illegible]

NO:	DATE:	REMARKS:
		RELATIONS:

DRAWING TITLE:
**POND 10 GRADING &
DRAINAGE PLAN**

PROJECT NO.:	ISSUE DATE:
D3232200	1 14 2021


D5252200	1.14.2021
DRAWN BY:	CHECKED BY:
	M. GLIND

SHEET NUMBER:
C-323

55 Ivan Allen Jr. Blvd.
Suite 100
Atlanta, GA 30308
T 404.688.3318
F 404.688.2255
www.asdsky.com

**NAVY FEDERAL
CREDIT UNION**
RECREATION FACILITY
PENSACOLA, FLORIDA 32526



Jacobs Engineering Group, Inc.
25 West Cedar Street
Pensacola, FL 32502
Florida 0004 0002

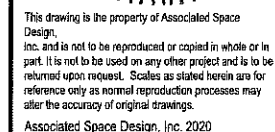

NO:	DATE:	REMARKS:
CONCLUSIONS:		

DRAWING TITLE:
NAVY FEDERAL WAY
PLAN & PROFILE



PROJECT NO: D3232200	ISSUE DATE: 1.14.2021
DRAWN BY: GFC	CHECKED BY: XX
SHEET NUMBER: C-330	

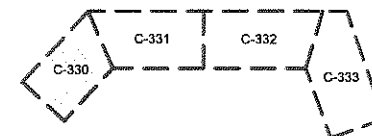
 


ALIGNMENT RADII POINTS						
NO	RADIUS	DELTA	LENGTH	BC COORDINATES		EC COORDINATES
				NORTHING	EASTING	NORTHING
C1	150	038.20	123.76	570141.66	1068392.16	570254.07 1068339
C2	150	038.20	184.76	570727.22	1068392.37	570863.55 1068469

- ⊗ CONSTRUCTION NOTES:**
1. INSTALL 10' WIDE PEDESTRIAN CROSSWALK (FDOT STD PLAN 711-001)
 2. INSTALL 24" STOP BAR (FDOT STD PLAN 711-001)
 3. INSTALL 6" DOUBLE SOLID YELLOW LINE (FDOT STD PLAN 711-001)
 4. INSTALL THROUGH ARROW (FDOT STD PLAN 711-001)
 5. INSTALL LEFT TURN ARROW (FDOT STD PLAN 711-001)
 6. INSTALL 8" SOLID WHITE LINE (FDOT STD PLAN 711-001)
 7. INSTALL STOP SIGN* (FDOT STD PLAN 700-019)
 8. INSTALL TYPE 'F' CURB (FDOT STD PLAN 520-001)
 9. INSTALL 6" CONCRETE SIDEWALK (FDOT STD PLAN 522-001)
 11. INSTALL 15 mph SPEED LIMIT SIGN* (FDOT STD PLAN 700-010)
 13. INSTALL CURB RAMP TYPE CR-L (FDOT STD PLAN 522-002)
 15. INSTALL CONCRETE CURB RIBBON AS SHOWN ON DETAIL 'CONCRETE CURB RIBBON' ON SHEET C-901

* ALL ROADWAY SIGNAGE SHALL MEET THE REQUIREMENTS OF SECTION 700 OF THE FLORIDA DEPARTMENT OF TRANSPORTATION STANDARD SPECIFICATIONS FOR ROAD AND BRIDGE CONSTRUCTION, JANUARY 2022 EDITION.

 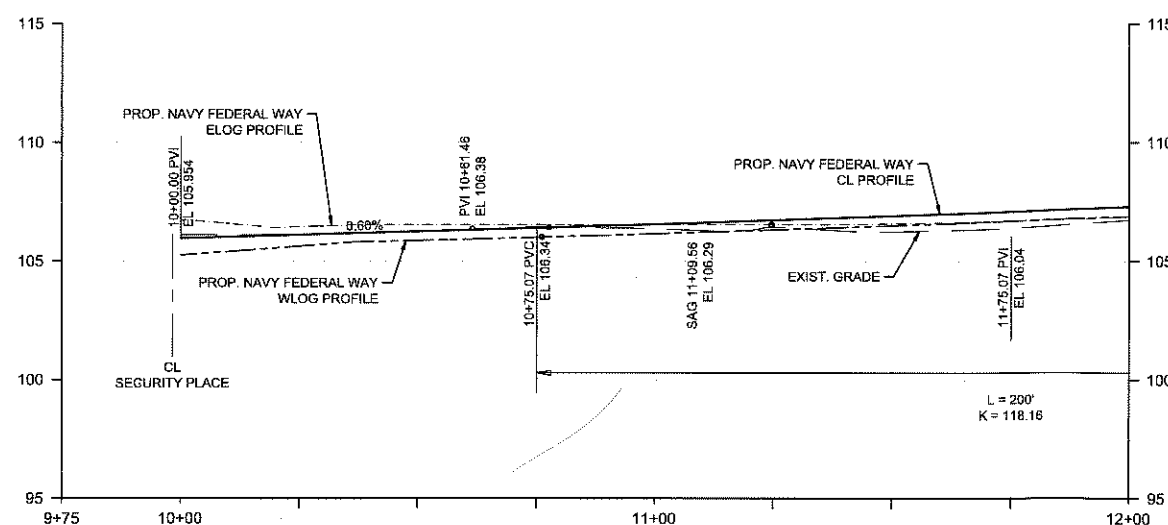

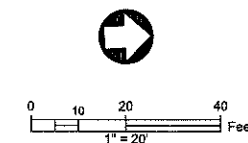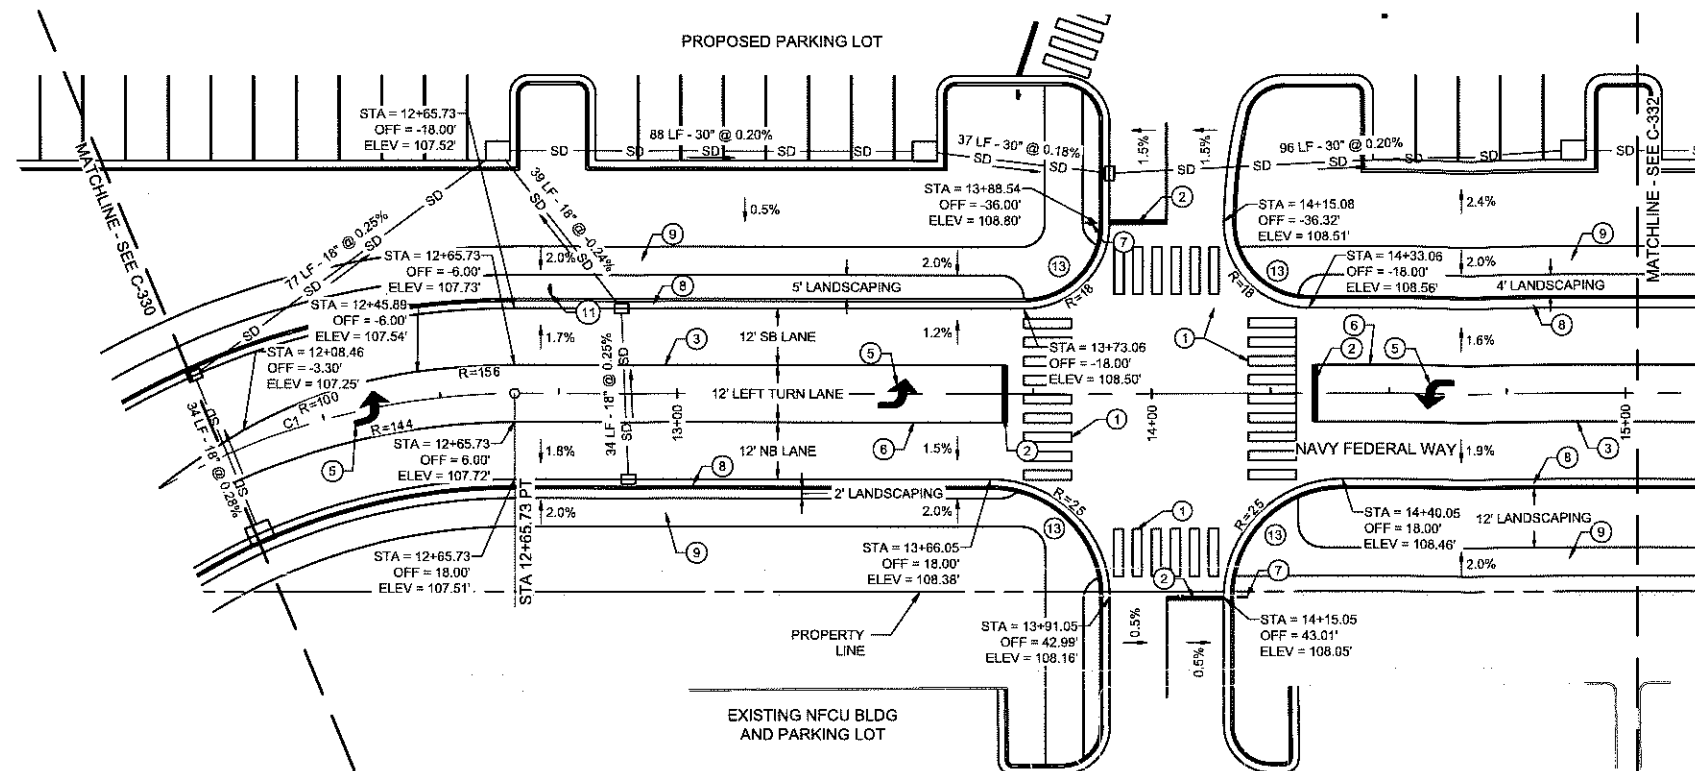



NOTE:
FOR NAVY FEDERAL WAY TYPICAL
ROADWAY SECTION SEE SHEET
C-900.



ALIGNMENT RADII POINTS						
NO	RADIUS	DELTA	LENGTH	BC COORDINATES		EC COORDINATES
				NORTHING	EASTING	NORTHING EASTING
C1	150	038.20	123.76	570141.86	1068382.16	570254.07 1068339.35
C2	150	038.20	184.76	570727.22	1068362.37	570863.65 1068469.24

- CONSTRUCTION NOTES:
1. INSTALL 10' WIDE PEDESTRIAN CROSSWALK (FDOT STD PLAN 711-001)
 2. INSTALL 24" STOP BAR (FDOT STD PLAN 711-001)
 3. INSTALL 6" DOUBLE SOLID YELLOW LINE (FDOT STD PLAN 711-001)
 4. INSTALL THROUGH ARROW (FDOT STD PLAN 711-001)
 5. INSTALL LEFT TURN ARROW (FDOT STD PLAN 711-001)
 6. INSTALL 6" SOLID WHITE LINE (FDOT STD PLAN 711-001)
 7. INSTALL STOP SIGN* (FDOT STD PLAN 700-010)
 8. INSTALL TYPE 'F' CURB (FDOT STD PLAN 520-001)
 9. INSTALL 6" CONCRETE SIDEWALK (FDOT STD PLAN 522-001)
 11. INSTALL 15 mph SPEED LIMIT SIGN* (FDOT STD PLAN 00-010)
 13. INSTALL CUR BRAMP TYPE CR-L (FDOT STD PLAN 522-002)

* ALL ROADWAY SIGNAGE SHALL MEET THE REQUIREMENTS OF SECTION 700 OF THE FLORIDA DEPARTMENT OF TRANSPORTATION STANDARD SPECIFICATIONS FOR ROAD AND BRIDGE CONSTRUCTION, JANUARY 2022 EDITION.

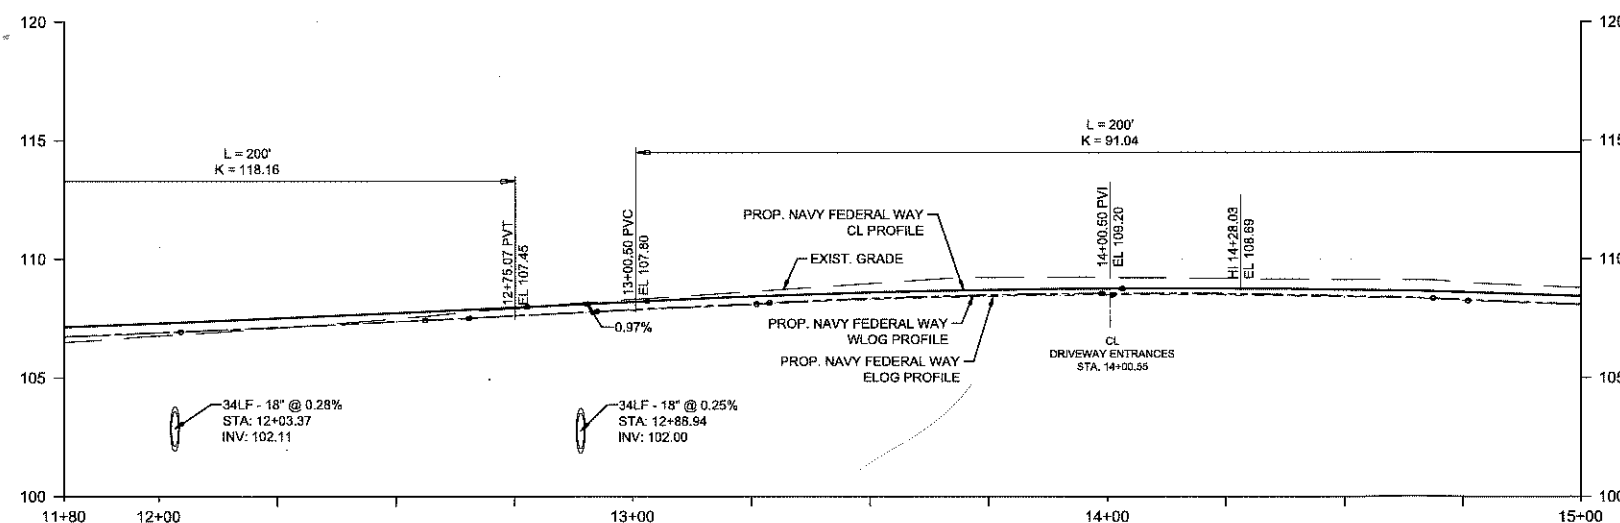 


ASD SKY

55 Ivan Allen Jr. Blvd.
Suite 100
Atlanta, GA 30308
T 404.688.3318
F 404.688.2255
www.asdsky.com

NAVY FEDERAL
CREDIT UNION
RECREATION FACILITY
PENSACOLA, FLORIDA, 32526

Jacobs

Jacobs Engineering Group, Inc.
25 West Cedar Street
Pensacola, FL 32502
Florida C.O.A. #2822

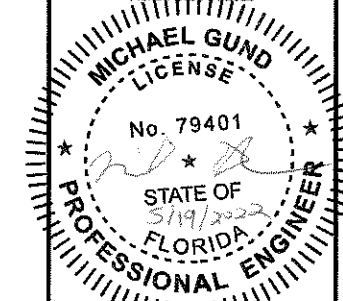

This drawing is the property of Associated Space Design, Inc. and is not to be reproduced or copied in whole or in part. It is not to be used on any other project and is to be returned upon request. Scales as stated herein are for reference only as normal reproduction processes may alter the accuracy of original drawings.
Associated Space Design, Inc. 2020

NO.	DATE	REVISIONS
1	4/10/22	ASD SKY
2	5/13/22	ASD SKY
3	5/19/22	ASD SKY
4	5/19/22	ASD SKY
DRAWING TITLE:
NAVY FEDERAL WAY
PLAN & PROFILE

PROJECT NO.: D3232200	ISSUE DATE: 1.14.2021
DRAWN BY: GFC	CHECKED BY: XX
SHEET NUMBER: C-331	

55 Ivan Allen Jr. Blvd.
Suite 100
Atlanta, GA 30308
T 404.688.3318
F 404.688.2255
www.asdsky.com

**NAVY FEDERAL
CREDIT UNION**
RECREATION FACILITY
PENSACOLA, FLORIDA, 32526

Jacobs Engineering Group, Inc.
25 West Cedar Street
Pensacola, FL 32502
Florida C.G.A. #2822

Professional Engineer Seal for Michael Gund, License No. 79401, State of Florida, dated 5/19/2022.

This drawing is the property of Associated Space Design, Inc. and is not to be reproduced or copied in whole or in part. It is not to be used on any other project and is to be returned upon request. Scales as stated herein are for reference only as normal reproduction processes may alter the accuracy of original drawings.

Associated Space Design, Inc. 2020


[illegible]

NO: _____ DATE: _____ REMARKS: _____

REVISIONS: _____

DRAWING TITLE:
C-333_NFW-PP -
C-333



PROJECT NO: D3232200	ISSUE DATE: 1.14.2022
DRAWN BY: GFC	CHECKED BY: XX
SHEET NUMBER: C-333	

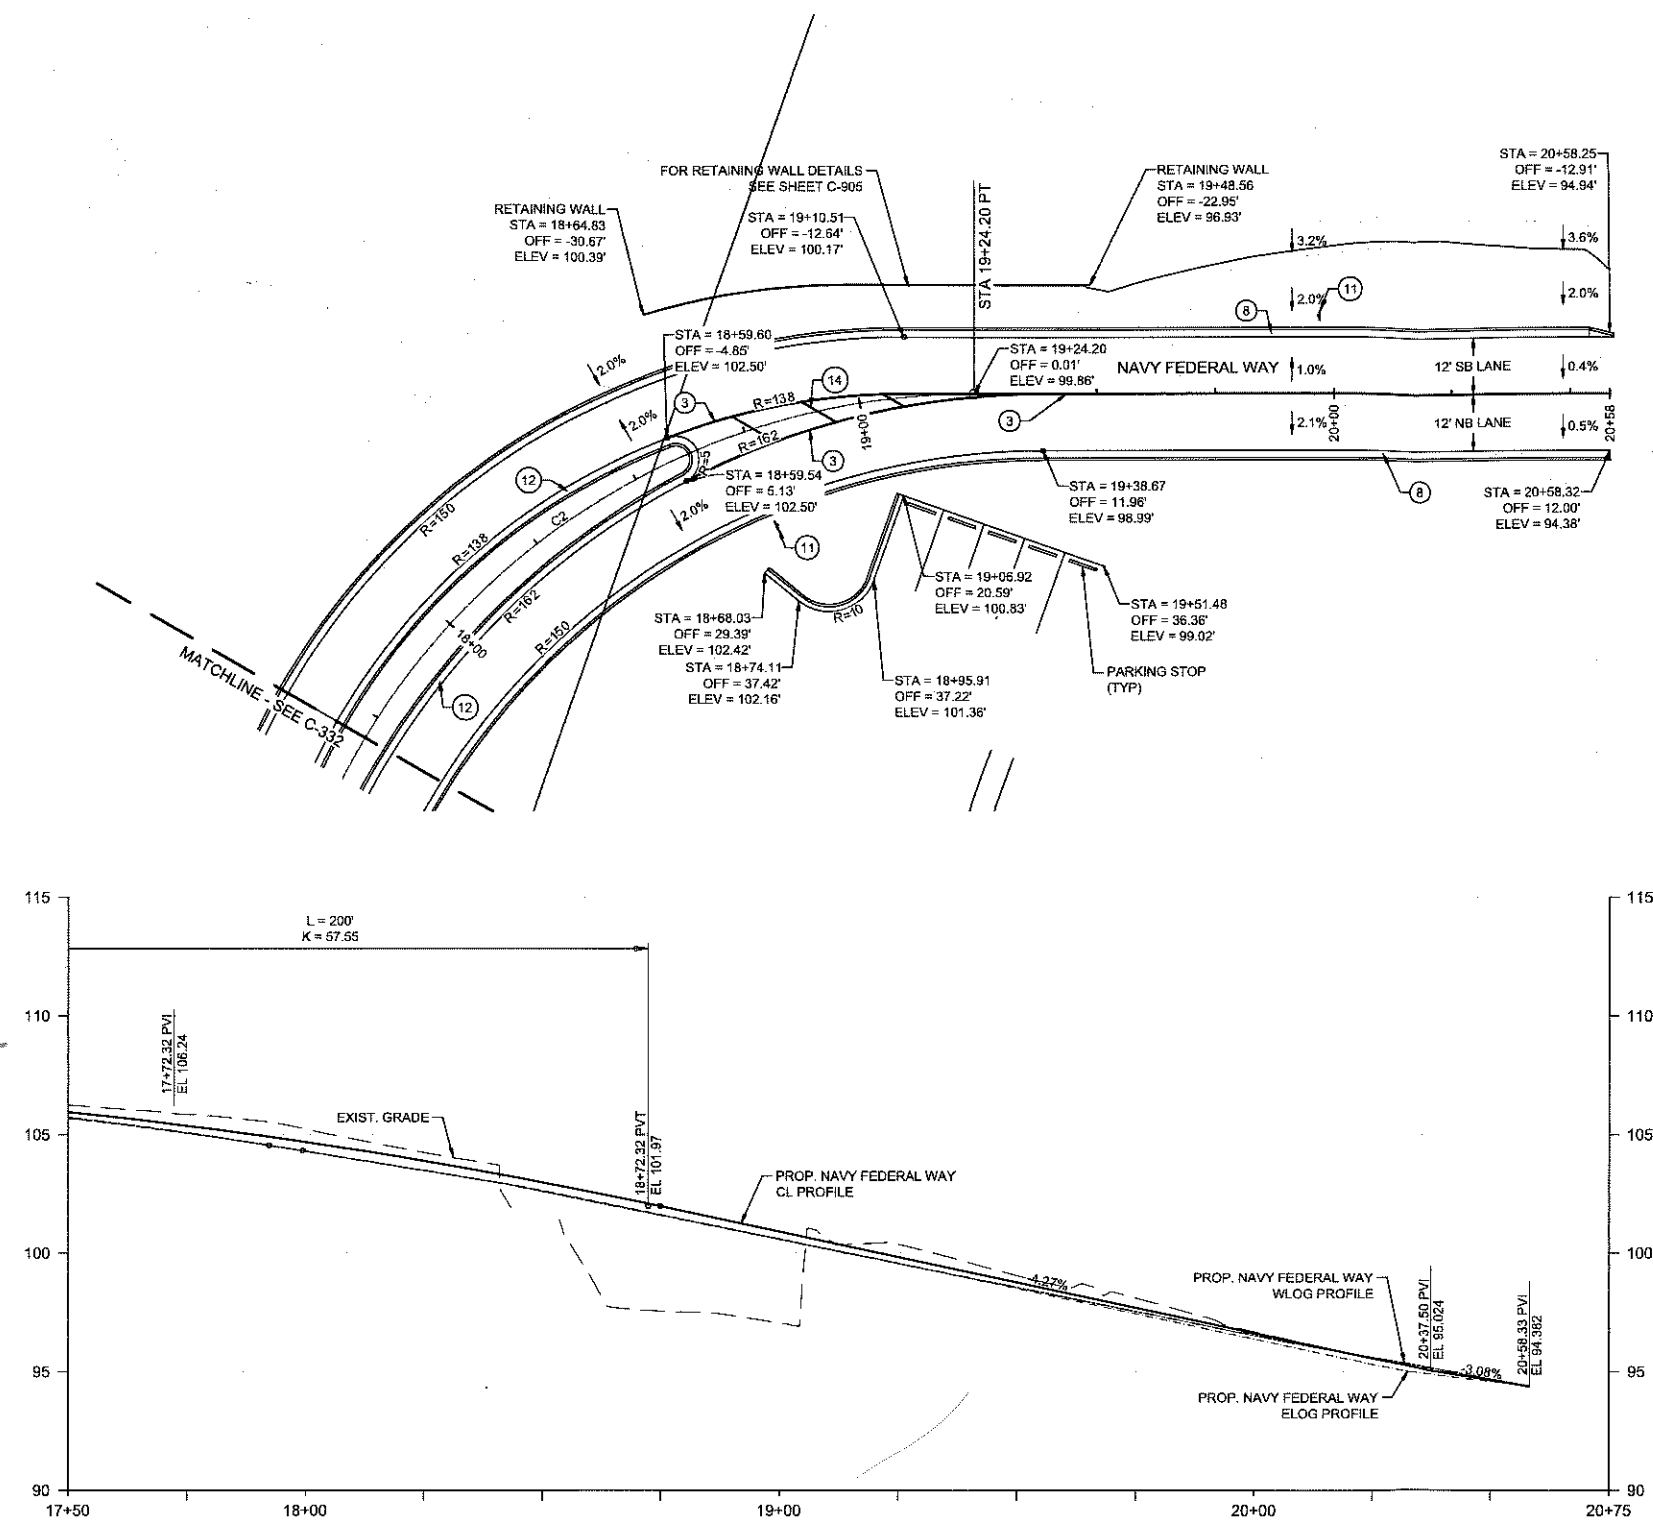

ALIGNMENT RADII POINTS							
NO	RADIUS	DELTA	LENGTH	BC COORDINATES NORTHING EASTING		EC COORDINATES NORTHING EASTING	
C1	150	038.20	123.76	570141.66	1068382.16	570254.07	1068339.35
C2	150	038.20	184.76	570727.22	1068362.37	570863.65	1068469.24

⊗ CONSTRUCTION NOTES:

3. INSTALL 6" DOUBLE SOLID YELLOW LINE (FDOT STD PLAN 711-001)
8. INSTALL TYPE 'F' CURBS (FDOT STD PLAN 520-001)
11. INSTALL 15 mph SPEED LIMIT SIGN (FDOT STD PLAN 700-010)
12. INSTALL TYPE 'E' CURBS (FDOT STD PLAN 520-001)
14. INSTALL 18" YELLOW MARKINGS FOR TRAFFIC SEPARATION (FDOT STD PLAN 711-001)

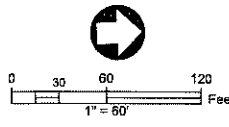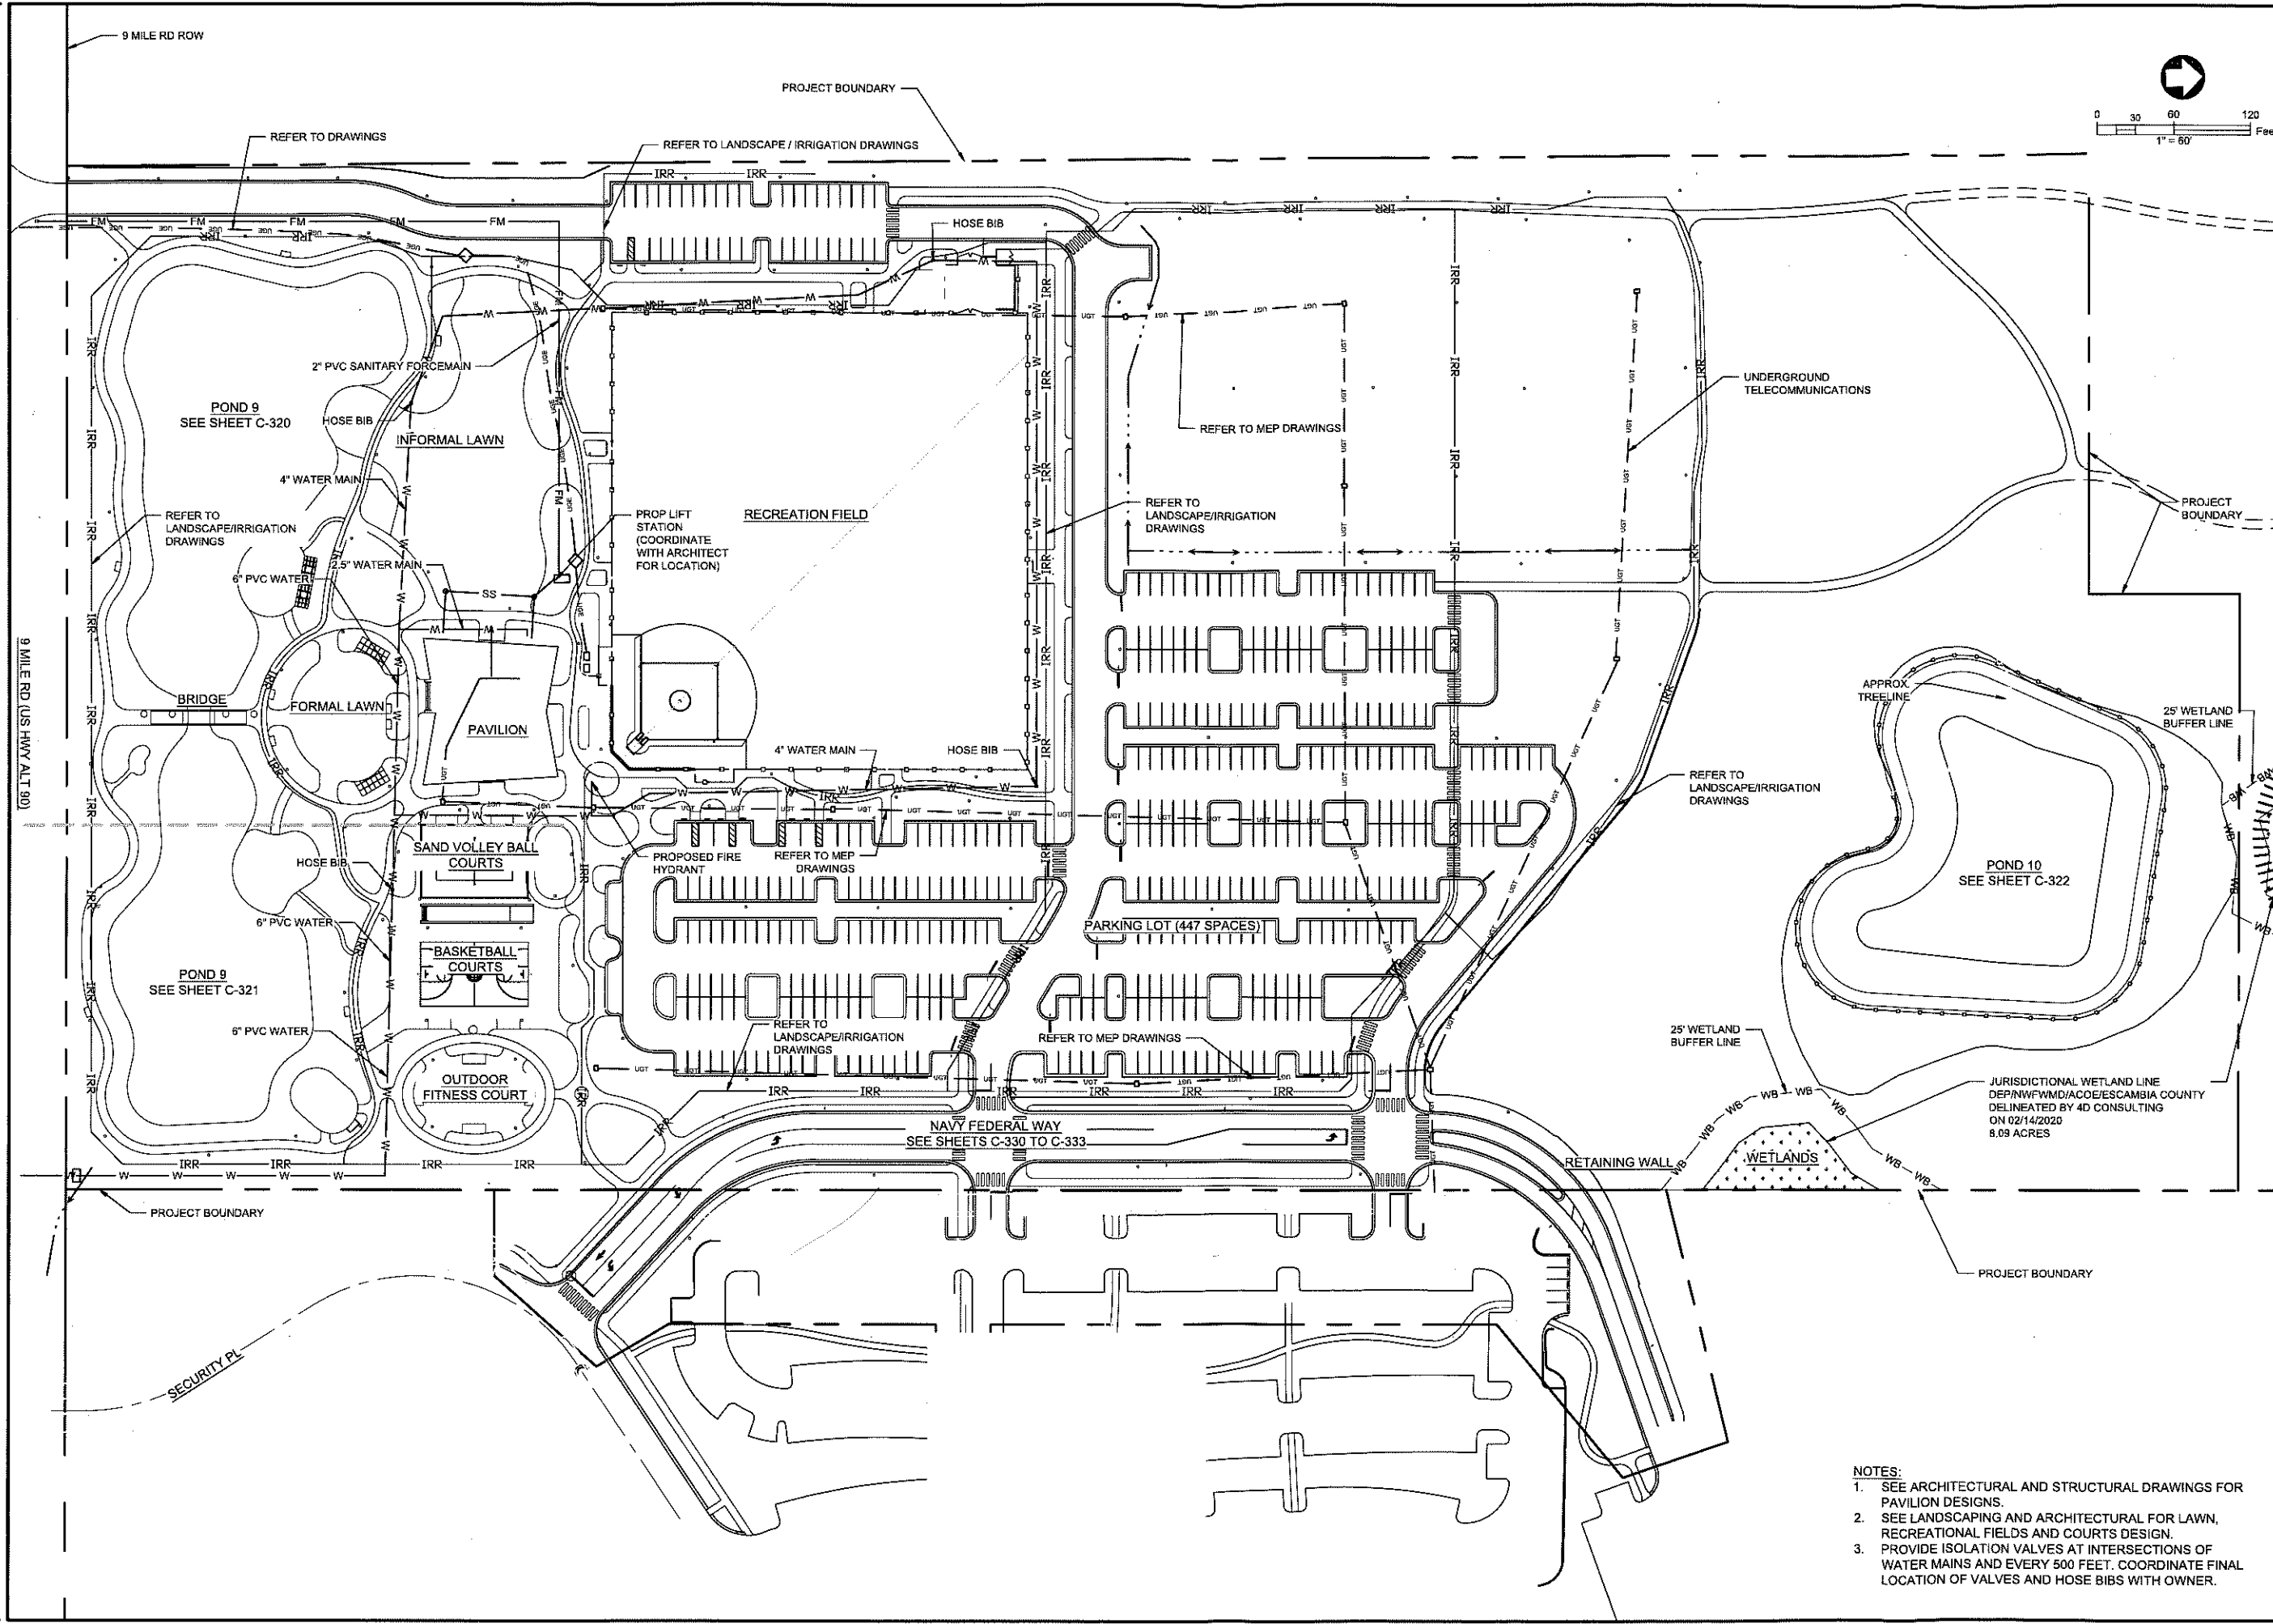


ASD | SKY

55 Ivan Allen Jr. Blvd.
Suite 100
Atlanta, GA 30308
T 404.688.3318
F 404.688.2255
www.asdsky.com

**NAVY FEDERAL
CREDIT UNION
RECREATION FACILITY**
PENSACOLA, FLORIDA, 32526

Jacobs

Jacobs Engineering Group, Inc.
25 West Cedar Street
Pensacola, FL 32502
Phone: 904.438.1100

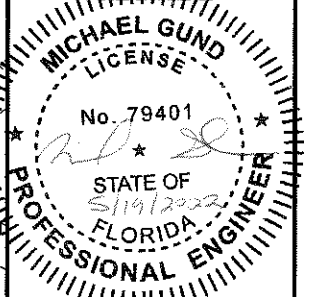

This drawing is the property of Associated Space Design, Inc. and is not to be reproduced or copied in whole or in part. It is not to be used on any other project and is to be returned upon request. Scales as stated herein are for reference only as normal reproduction processes may alter the accuracy of original drawings.
Associated Space Design, Inc. 2021

NO.	DATE	REVISIONS
1	5/14/22	ASD/ST
2	4/13/22	ASD/ST CONFORMED SET
3	1/14/22	FOR CONSTRUCTION

DRAWING TITLE:
**UTILITY PLAN
OVERALL**

PROJECT NO.: D3232200	ISSUE DATE: 1.14.2021
DRAWN BY: GFC	CHECKED BY: M. GUND
SHEET NUMBER: C-350	

- NOTES:**
1. SEE ARCHITECTURAL AND STRUCTURAL DRAWINGS FOR PAVILION DESIGNS.
 2. SEE LANDSCAPING AND ARCHITECTURAL FOR LAWN, RECREATIONAL FIELDS AND COURTS DESIGN.
 3. PROVIDE ISOLATION VALVES AT INTERSECTIONS OF WATER MAINS AND EVERY 500 FEET. COORDINATE FINAL LOCATION OF VALVES AND HOSE BIBS WITH OWNER.

GENERAL NOTES

A. Design Specifications

1. FDOT Structures Manual dated January 2021.
2. American Association of State Highway and Transportation Officials (AASHTO) Load and Resistance Factor (LRFD) Bridge Design Specifications, [9th] Edition.
3. American Association of State Highway and Transportation Officials (AASHTO) LRFD Guide Specifications for the Design of Pedestrian Bridges, [2nd] Edition.

B. Governing Standards and Construction Specifications

Florida Department of Transportation, [January] 2020 Standard Specifications for Road and Bridge Construction, as amended by Contract Documents.

C. Vertical Datum

North American Vertical Datum of 1988.

D. Environmental classification


1. Superstructure - Extremely aggressive
2. Substructure - Extremely aggressive, structure over water

E. Design Methodology

1. Load and Resistance Factor Design (LRFD) method using strength, service and fatigue limit states.

F. Design Loadings

1. Live Loads: 2-ton vehicle load and 90 psf crowd loading

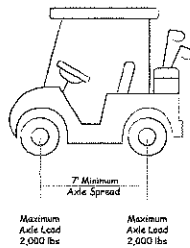

2. Dead Loads:

Handrail 100 plf
Reinforced Concrete 150 pcf
Wood self weight 60 pcf
Weight of fill 125 pcf

3. Wind Loads:

Design wind speed, 3-second gust wind speed: 170 MPH
Construction Inactive Design Wind Speed: 90 MPH
Velocity Pressure Exposure Coefficient (k_z): 1.00
Construction Active Design Wind Speed: 30 MPH

G. All elements indicated as deferred submittals shall be designed according to the applicable IBC code requirements or AASHTO code requirements, whichever is more stringent.

H. Foundations

1. Refer to geotechnical data report #19-179 by Larry M. Jacobs & Associates dated May 13, 2020.
2. Excavations shall be shored to prevent subsidence and damage to adjacent existing structures, roads, utilities, etc. and as directed by the geotechnical data report
3. Foundation excavation and subgrade preparation shall be completed as recommended in the Geotechnical data report, including but not limited to the following requirements: excavate for the removal of unsuitable materials to the elevations and extents as indicated in the report. Excavate a minimum of 12 inches below bearing elevation. All remaining native soils shall be observed and verified by the geotechnical engineer of record, see note 4. Backfill overexcavation with engineered fill (or other material as approved by the geotechnical engineer of record) as directed in the geotechnical data report.
4. Foundation bearing surfaces shall be observed by the geotechnical engineer prior to placement of formwork or reinforcing steel. The observation shall verify if the actual exposed subgrade is as anticipated by the site specific borings and data reports.
5. No backfill shall be placed behind walls until the wall's concrete has attained 100 percent of the stated design strength and top supporting slab's concrete where present has been placed and has attained attained 80 percent of their specified 28 day compressive strength.
6. No backfill shall be placed behind cantilevered, free top walls until the concrete has attained 100 percent of its specified 28 day compressive strength.
7. Dewatering during construction is the responsibility of the contractor.

I. Formwork, shoring and bracing:

1. Structures shown on the drawings have been designed for stability under final conditions only. Design shown does not include necessary components or equipment for stability of the structures during construction. Contractor is responsible for work relating to construction erection methods, bracing, shoring, rigging, guys, scaffolding, formwork, and other work aids required to safely perform the work shown.
2. Temporary shoring shall remain in place until elevated concrete floor or slabs have reached 80 percent of the 28 day compressive strength as determined by field cylinder breaks.
3. "Bury" bars or "carrier" bars are not allowed for the bottom mats of reinforcing in all elevated slabs and are not allowed for the top mats of reinforcing in elevated slabs less than 12 inches thick.

J. Concrete reinforcing

1. Reinforcing steel:
typical: ASTM A615, grade 60
welded: ASTM A706, grade 60 (welding is only permitted with written permission from the engineer)
2. Fabrication and placement of reinforcing steel shall be in accordance with CRSI MSP-1 "manual of standard practice" and ACI 301 "specifications for structural concrete".
3. For reinforced concrete frame members and designated boundary elements of concrete shear wall structures, reinforcing steel shall meet the following requirements:
a. Actual yield strength based on mill tests shall not exceed specified yield strength by more than 18,000 psi. (retests shall not exceed this value by more than an additional 3000 psi.)
b. Ratio of the actual ultimate tensile stress to actual tensile yield strength shall not be less than 1.25.

4. Minimum reinforcing for concrete walls and slabs shall be as follows:

thickness	reinf each way	location
6"	#4@12"	centered
8"	#5@12"	centered
10"	#4@12"	each face
12"	#5@12"	each face

provide larger sizes and more reinforcing in sections of concrete where required by the details on the drawings or by the specifications.

5. Concrete cover for reinforcing, unless shown otherwise, shall be:
when cast against earth: 3"
exposed to ozone or ozonated water: 3"
interior, dry, humidity controlled areas:
walls, slabs and joists 3/4"
beam stirrups and column ties 1 1/2"
concrete exposed to earth, liquid, washdown, or weather:
walls and slabs 2"
beam stirrups and column ties 2"
beam and column primary reinforcing 2 1/2"

6. Refer to wall corner and wall intersection reinforcing detail 0330-003. Wall corner reinforcing sizes and spacings shall be as shown on the drawings and referenced to this detail. Typical horizontal wall reinforcing shall lap with the corner horizontal reinforcing.

7. 90 degree bends, unless otherwise shown, shall be ACI 318 standard hooks.

8. Wall corner and wall intersection reinforcement bars shall be continuous around corners and through columns or pilasters. Reinforcement shall be extended into connecting walls and lapped on the opposite face of the connecting walls, as indicated in detail 0330-003.

9. Wall footing corner and intersection reinforcement bars shall be extended into connecting footings and lapped on the opposite face of the connecting footing. Outside face wall footing reinforcement shall be lapped with corner bars. All wall footing reinforcement shall be continuous through columns or pilasters footings.

10. Lap vertical wall bars with dowels from base slabs and extend into top face of roof slabs and lap with top slab reinforcement. Provide a minimum of four full height vertical bars with matching dowels at wall ends, corners and intersections with size to match typical vertical reinforcing steel shown or required by notes above.

11. Locate elevated slab and beam top bar splices at midspan and bottom bar splices at supports.

12. Reinforcing steel for footings and slabs on grade shall be adequately supported on bar supports with spacers to keep reinforcing above the prepared grade. Lifting reinforcing off grade during concrete placement is not permitted.

13. Refer to opening reinforcing details 0330-001 and 0330-002.

ASD | SKY


55 Ivan Allen Jr. Blvd.
Suite 100
Atlanta, GA 30308
T 404.688.3318
F 404.688.2255
www.asdsky.com

NAVY FEDERAL
CREDIT UNION
RECREATION FACILITY

PENSACOLA, FLORIDA, 32526

Jacobs

Jacobs Engineering Group, Inc.
25 West Cedar Street
Pensacola, FL 32502
Florida C.O.A. #2822

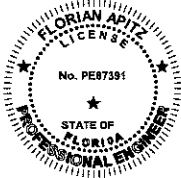

F. Cant. 1/14/2022

This drawing is the property of Associated Space Design, Inc. and is not to be reproduced or copied in whole or in part. It is not to be used on any other project and is to be returned upon request. Scales as stated herein are for reference only as normal reproduction processes may alter the accuracy of original drawings.
Associated Space Design, Inc. 2020

1	4/12/2022	ASD BY CONFORMED SET
2	1/14/2022	FOR CONSTRUCTION
NO.	DATE:	REMARKS:

REVISIONS:

DRAWING TITLE:
GENERAL NOTES -
SHEET 1

PROJECT NO.:	ISSUE DATE:
D3232200	01/14/2022
DRAWN BY:	CHECKED BY:
FA	PWB
SHEET NUMBER:	
C-360	

14. Reinforcement bends and laps, unless otherwise noted, shall satisfy the following minimum requirements:

CONCRETE DESIGN STRENGTH = 4,000 PSI MIN AT 28 DAYS ² GRADE 60 REINFORCING STEEL										
BAR SIZE	#3	#4	#5	#6	#7	#8	#9	#10	#11	
LAP SPLICE LENGTH										
SPACING = 3"	TOP BAR ²	1'-4"	1'-8"	2'-1"	3'-0"	5'-2"	6'-8"	8'-6"	10'-10"	13'-4"
	OTHER BAR	1'-4"	1'-4"	1'-8"	2'-4"	4'-0"	5'-2"	6'-7"	8'-4"	10'-3"
SPACING = 4"	TOP BAR ²	1'-4"	1'-8"	2'-0"	2'-8"	3'-10"	5'-0"	6'-5"	8'-1"	10'-0"
	OTHER BAR	1'-4"	1'-4"	1'-7"	1'-10"	3'-0"	3'-11"	4'-11"	6'-3"	7'-8"
SPACING ≥ 6"	TOP BAR ²	1'-4"	1'-8"	2'-0"	2'-5"	3'-5"	4'-0"	5'-0"	6'-2"	7'-5"
	OTHER BAR	1'-4"	1'-4"	1'-7"	1'-10"	2'-9"	3'-1"	3'-10"	4'-9"	5'-8"
EMBEDMENT LENGTH										
SPACING = 3"	TOP BAR ²	1'-0"	1'-3"	1'-8"	2'-4"	4'-0"	5'-2"	6'-7"	8'-4"	10'-3"
	OTHER BAR	1'-0"	1'-0"	1'-3"	1'-10"	3'-1"	4'-0"	5'-1"	6'-5"	7'-11"
SPACING = 4"	TOP BAR ²	1'-0"	1'-3"	1'-7"	1'-10"	3'-0"	3'-11"	4'-11"	6'-3"	7'-8"
	OTHER BAR	1'-0"	1'-0"	1'-3"	1'-5"	2'-4"	3'-0"	3'-10"	4'-10"	5'-11"
SPACING ≥ 6"	TOP BAR ²	1'-0"	1'-3"	1'-7"	1'-10"	2'-9"	3'-1"	3'-10"	4'-9"	5'-8"
	OTHER BAR	1'-0"	1'-0"	1'-3"	1'-5"	2'-1"	2'-5"	3'-0"	3'-8"	4'-5"

1. Lap lengths are based on minimum concrete cover of 2". longer lengths are required for concrete cover less than 2".
2. Top bars shall be defined as any horizontal bars placed such that more than 12 inches of concrete is cast in the member below the bar in any single pour. Horizontal wall bars are considered top bars.
3. Where 3000 psi concrete is used, increase above lengths by 16 percent. Where 3500 psi concrete is used, increase above lengths by 7 percent.

K. Cast in place concrete

1. 28-day compressive strengths (to meet structural strength and durability requirements of ACI 318 and ACI 350):

Bridge abutment: 5000 psi
Typical (unless noted otherwise): 4000 psi
Concrete fill: 3500 psi

2. Design strengths are same as 28-day compressive strengths.
3. Continuous waterstop as specified shall be installed in construction joints of hydraulic structures, channels, and below grade structures, except where specifically noted otherwise.
4. Construction joints indicated are suggested locations. Contractor may revise location of joints, subject to specified requirements. Layout showing all construction joint locations shall be submitted for review by engineer.
5. Roughen and clean construction joints in walls and slabs as specified prior to placing adjacent concrete.
6. Coordinate placement of openings, pipe penetrations, curbs, dowels, sleeves, conduits, bolts and inserts prior to placement of concrete.
7. No aluminum conduit or products containing aluminum or any other material injurious to the concrete shall be embedded in the concrete.
8. Do not place conduit parallel to beam or column reinforcement unless specifically indicated in drawings.
9. Patch form tie holes in accordance with details 0310-051 and/or 0310-052.

L. Plan Dimensions

All dimensions in these plans are measured in feet either horizontally or vertically unless otherwise noted.

M. Utilities

For plan locations of existing utilities, see Plan and Elevation sheet(s). Locations of utilities shown in the plans are approximate.

N. Joints In Concrete

Construction joints will be permitted only at the locations indicated in the plans. Additional construction joints or alterations to those shown shall require approval of the Engineer.

O. Construction notes

1. The contractor shall verify all existing conditions and dimensions prior to commencing any work. Any variations in actual field conditions/dimensions from those shown on the contract drawings shall be reported to the engineer for determining the need for redesign prior to contractor's submittal of shop or working drawings for approval.
2. Any area destroyed by the contractor should shall be completely restored to the original or better condition.
3. The contractor shall comply with all applicable local and state safety and sanitary laws, regulations and ordinances. Provide and place all safety devices required, particularly around areas of trenching.
4. The contractor shall review these documents carefully and visit the site in order to familiarize with all site conditions. Include in the bid price all work, including incidental work necessary to complete the contract.
5. The contractor shall obtain all permits, certificates, inspections and licenses as required from all government agencies and departments at no increase to bid price or final contract cost.
6. Upon completion of the work, the contractor shall remove from the site all machinery, equipment, surplus and discarded material, rubbish, temporary structures, etc. Repair or replace in an acceptable manner private or public property which may have been damaged or destroyed due to construction operations. Contractor shall leave the site in a clean and orderly condition.

P. Temporary works

The contractor must design and provide temporary works required for the construction of the structure. The design shall be done in accordance with AASHTO Guide Design Specifications for Bridge Temporary Work, 2017 with 2020 interim revisions

Q. Safety

All construction shall conform to OSHA specifications. The contractor and subcontractors are responsible for the construction process and the safety of the workers and the public at all times during the construction period.

R. Environment

In the event contamination is detected during construction, the Florida Department of Environmental Protection shall be notified within 24 hours of detection.

S. Deferred submittals

1. Deferred submittals are those portions of the design which are not submitted at the time of permit application and which are to be submitted to the permitting agency for acceptance prior to installation of that portion of the work or are required to be submitted for review only by the engineer.
2. Where deferred submittals include additional materials, installation, anchorage, or certification of components that require special inspection and/or structural observation to meet code requirements, the deferred submittal shall include specific line items to be added to the appropriate tables in the project's statement of special inspections plan if they are not already identified.
3. The following is a list of deferred submittals per IBC section 107.3.4.1 of 2012 IBC that are expected to contain structural calculations or safety related system information for review to meet building permitting requirements for designed systems. Prior to installation of the indicated structural element, equipment, distribution system, or component or its anchorage, the contractor shall submit the required calculations and supporting data and drawings for review and acceptance by the engineer. Additionally, acceptance indicated on the engineer's comment form, along with the completed, final submittal shall then be submitted by the contractor to the permitting agency and approved prior to installation of these items.

Specification section	Code required deferred submittals for review by permitting agency
32 34 13	Prefabricated bridge
XX XX XX	MSE walls
Other	Any equipment or component in which a technical specification requires submittal of equipment or anchorage system calculations including but not limited to guardrails

ASD | SKY


55 Ivan Allen Jr. Blvd.
Suite 100
Atlanta, GA 30308
T 404.688.3318
F 404.688.2255
www.asdsky.com

NAVY FEDERAL
CREDIT UNION
RECREATION FACILITY

PENSACOLA, FLORIDA, 32526

Jacobs

Jacobs Engineering Group, Inc.
25 West Cedar Street
Pensacola, FL 32502
Florida C.O.A. #2822

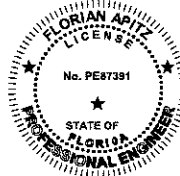

F. Carr, P.E. 01/14/2022

This drawing is the property of Associated Space Design, Inc. and is not to be reproduced or copied in whole or in part. It is not to be used on any other project and is to be returned upon request. Scales as stated herein are for reference only as normal reproduction processes may alter the accuracy of original drawings.
Associated Space Design, Inc. 2020

1	4/12/2022	ASI 91 CONFORMED SET
2	1/14/2022	FOR CONSTRUCTION
NO:	DATE:	REMARKS:

REVISIONS:

DRAWING TITLE:
GENERAL NOTES -
SHEET 2

PROJECT NO.:	ISSUE DATE:
D3232200	01/14/2022
DRAWN BY:	CHECKED BY:
FA	PWB
SHEET NUMBER:	
C-361	

General notes

2. Standard special inspection requirements for nonstructural components are contained in table 1.

4. Project specific requirements for structures subject to basic wind speeds (VASD) in excess of 100 MPH are contained in table 4.

5. For additional requirements, refer to specifications section 01 45 33, special inspection, observation and testing. These include:

A. Contractors requirements to provide access to the work for required inspections and to provide notice of required inspections and structural observations.

B. Contractors's statement of responsibility for work to be performed on systems designate under the statement of special inspections for wind or seismic resistance.

C. Definitions and terminology used in this statement of special inspections.

1. Special inspection will be in accordance with IBC sections 1704 and 1705. Refer to the following tables for project specific inspection types and frequencies.

2. Special inspections will be provided by a certified or qualified inspector and associated testing will be performed by an approved accredited independent agency. The owner will secure and pay for the services of the agency to perform all special inspection and associated tests. Inspectors for each system and material will be International Code Council (ICC) certified or otherwise approved by the building official.

3. The special inspector will observe the indicated work for compliance with the approved contract documents and submit records of inspection. All discrepancies will be brought to the immediate attention of the contractor for correction.

4. Special inspection and associated testing reports will be submitted to the engineer, contractor, building official, and owner within one week of inspection or within one week of test completion. Inspections for which reporting will be required are noted in the following tables.

5. At the conclusion of construction, a special inspection report and a final report in accordance with IBC section 1704.2.4 shall be submitted to the building official prior to the time that phase of the work is approved for occupancy.

1. All foundation bearing surfaces shall be inspected by geotechnical engineer prior to placement of reinforcing steel. Additional special inspection requirements are listed in table 1.

2. Geotechnical testing requirements are listed in table 3.

1. Special inspections requirements for wind resistance will be in accordance with IBC section 1705.10 together with local and state amendments.

2. Special inspections requirements shall apply to the following:
 - A. wind force-resisting systems in structures in wind exposure category B, where the 3-second gust basic wind speed (V_{asd}) is 120 miles per hour or greater.

B. Wind force-resisting systems in structures in wind exposure categories C or D, where the 3-second-gust basic wind speed (V_{as}) is 110 miles per hour or greater.

Refer to general structural notes for basic wind speed and wind exposure category.

3. Wind force-resisting systems to receive special inspection for wind resistance shall include the components listed in table 4.

1. Structural observation will be in accordance with IBC section 1710 together with local and state amendments.

2. Onsite structural observation will be performed for each identified wind force-resisting system, including foundations and connections.

3. Structural observation will be performed by a registered project design professional for general conformance to the approved construction documents. Structural observation does not include or waive the responsibility for any required special inspections or inspections by the building official.

4. Structural observation reports, noting any deficiencies in observed construction, will be delivered to the contractor, building official, and owner following each observation. The contractor will be notified onsite or by phone or e-mail within 24 hours upon finding deficiencies.

5. At the conclusion of construction, a written statement will be provided to verify that the structural observation site visits were made and whether there remain any structural deficiencies that have not been resolved.

6. Structural observation will include visual observation of the structural system at significant construction stages and at completion of the structural system for each structure contained in the work. the contractor shall schedule and facilitate structural observation, including the elements described in the structural observation tables (attached).

NOTES:

1. STRUCTURAL OBSERVER TO DISCUSS ITEMS AND SITE SPECIFIC CONDITIONS WITH SPECIAL INSPECTOR AND FIELD INSPECTION STAFF DURING OBSERVATION.

REFER TO SPECIFICATION SECTION 91.40.00						
SYSTEM OR MATERIAL	2021 IBC CODE REFERENCE	REFERENCED STANDARD	PERIODIC OWNER FURNISHED SPECIAL INSPECTION (SEE NOTE 1)	CONTINUOUS OWNER FURNISHED SPECIAL INSPECTION	COMMENTS	TESTING FOR SPECIAL INSPECTION
GEOTECHNICAL						
1. SOILS:						
A. VERIFY MATERIALS BELOW SHALLOW FOUNDATIONS ARE ADEQUATE TO ACHIEVE THE DESIGN BEARING CAPACITY	1705.6, 1803.5.8, 1804.6	SECTION 31 23 13, SUBGRADE PREPARATION	X		PROFESSIONAL OBSERVATION BY GEOTECHNICAL ENGINEER	
B. VERIFY EXCAVATIONS ARE EXTENDED TO PROPER DEPTH AND HAVE REACHED PROPER MATERIAL	1705.6	SECTION 31 23 16, EXCAVATION	X		PROFESSIONAL OBSERVATION BY GEOTECHNICAL ENGINEER	
C. PERFORM CLASSIFICATION AND TESTING OF COMPACTED FILL MATERIALS	1705.6	SECTION 31 23 23, FILL AND BACKFILL	X			SEE TABLE 3 FOR GRADATION TEST REQUIREMENTS
D. VERIFY USE OF PROPER MATERIALS, DENSITIES, AND LIFT THICKNESSES DURING PLACEMENT AND COMPACTION OF COMPACTED FILL	1705.6, 1803.5.8	SECTION 31 23 23, FILL AND BACKFILL		X		SEE TABLE 3 FOR DENSITY TEST REQUIREMENTS
E. PRIOR TO PLACEMENT OF COMPACTED FILL, INSPECT SUBGRADE AND VERIFY THAT SITE HAS BEEN PREPARED PROPERLY	1705.6	SECTION 31 23 13, SUBGRADE PREPARATION	X		PROFESSIONAL OBSERVATION BY GEOTECHNICAL ENGINEER	SEE TABLE 3 FOR DENSITY TEST REQUIREMENTS
GENERAL						
1. CONSTRUCTION MATERIALS AND SYSTEMS THAT ARE ALTERNATIVES TO MATERIALS AND SYSTEMS PRESCRIBED BY CODE	1705.1.1 ITEM 1		X			
2. UNUSUAL DESIGN APPLICATION OF CODE MATERIALS	1705.1.1 ITEM 2			X		
3. INSTALLATION OF MATERIALS THAT REQUIRE ADDITIONAL MANUFACTURER'S INSTRUCTIONS BEYOND CODE REQUIREMENTS	1703.4.2, 1705.1.1 ITEM 3	ICC-ES EVALUATION REPORTS		X		
STRUCTURAL						
SEE TABLE 2						


NOTES:
1. PERIODIC INSPECTION IS DEFINED AS INSPECTION BY THE SPECIAL INSPECTOR OF ALL MATERIALS AND SYSTEMS, IN SOME CASES PERFORMED DURING THEIR PLACEMENT AND IN ALL CASES PERFORMED UPON COMPLETION OF THEIR PLACEMENT. THE COMPLETION INSPECTION SHALL BE PERFORMED SO THAT WORK CAN BE CORRECTED PRIOR TO OTHER RELATED WORK PROCEEDING AND COVERING INSPECTED WORK.

55 Ivan Allen Jr. Blvd.
Suite 100
Atlanta, GA 30308
T 404.688.3318
F 404.688.2255
www.asdsky.com

**NAVY FEDERAL
CREDIT UNION**
RECREATION FACILITY

PENSACOLA, FLORIDA, 32526

Jacobs Engineering Group, Inc.
25 West Cedar Street
Pensacola, FL 32502
Florida C.O.A. #2822

 

This drawing is the property of Associated Space Design, Inc. and is not to be reproduced or copied in whole or in part. It is not to be used on any other project and is to be returned upon request. Scales as stated herein are for reference only as normal reproduction processes may alter the accuracy of original drawings.

Associated Space Design, Inc. 2020

1	4/12/2022	ASI 01 CONFORMED SET
0	1/14/2022	FOR CONSTRUCTION
NO:	DATE:	REMARKS:

REVISIONS:

DRAWING TITLE:
**SPECIAL INSPECTIONS -
SHEET 1**

PROJECT NO: D3232200	ISSUE DATE: 01/14/2022
DRAWN BY: FA	CHECKED BY: PWB
SHEET NUMBER: C-362	

TABLE 2 REQUIRED STRUCTURAL SPECIAL INSPECTION REFER TO SPECIFICATION SECTION 01 45 33						
SYSTEM	2021 IBC CODE REFERENCE	REFERENCED STANDARD	PERIODIC OWNER FURNISHED SPECIAL INSPECTION (SEE NOTE 1)	CONTINUOUS OWNER FURNISHED SPECIAL INSPECTION	COMMENTS	TESTING FOR SPECIAL INSPECTION
CONCRETE						
1. INSPECTION OF ANCHORS CAST IN CONCRETE	1705.3	ACI 318: 17.8.2	X			
2. INSPECT ANCHORS POST-INSTALLED IN HARDENED CONCRETE MEMBERS		ACI 318: 26.7				
A. ADHESIVE ANCHORS INSTALLED IN HORIZONTALLY OR UPWARDLY INCLINED ORIENTATIONS TO RESIST SUSTAINED TENSION LOADS	1705.3	ACI 318: 17.8.2.4, ICC-ES EVALUATION REPORTS		X		
B. MECHANICAL ANCHORS AND ADHESIVE ANCHORS NOT DEFINED IN 4A.	1705.3	ACI 318: 17.8.2, ICC-ES EVALUATION REPORTS	X			
3. VERIFY USE OF REQUIRED DESIGN MIX	1705.3, 1904.1, 1904.2	ACI 318: Ch. 19, 26.4.3, 26.4.4	X			
4. PRIOR TO CONCRETE PLACEMENT, FABRICATE SPECIMENS FOR STRENGTH TESTS, PERFORM SLUMP AND AIR CONTENT TESTS, AND DETERMINE THE TEMPERATURE OF THE CONCRETE	1705.3	ASTM C 172, ASTM C 31, ACI 318: 26.12		X		SEE TABLE 3 FOR CONCRETE TEST REQUIREMENTS
5. INSPECT CONCRETE PLACEMENT FOR PROPER APPLICATION TECHNIQUES	1705.3	ACI 318: 26.5.1.1, 26.5.2.1		X		
6. VERIFY MAINTENANCE OF SPECIFIED CURING TEMPERATURE AND TECHNIQUES	1705.3	ACI 318: 26.5.3.2, 26.5.4.2, 26.5.5.2	X			
7. INSPECT FORMWORK FOR SHAPE, LOCATION AND DIMENSIONS OF THE CONCRETE MEMBER BEING FORMED	1705.3	ACI 318: 26.11.1.2	X			
8. VERIFY PROPER INSTALLATION OF MECHANICAL REINFORCING SPLICES AND CONNECTIONS	1705.1.1 ITEM 3, 1705.3	ICC-ES EVALUATION REPORTS	X			
TIMBER						
1. INSPECT ERECTION OF MASS TIMBER CONSTRUCTION	1705.5		X			
2. INSPECTION OF CONNECTIONS WHERE INSTALLATION METHODS ARE REQUIRED TO MEET DESIGN LOADS						
A. THREADED FASTENERS						
VERIFY USE OF PROPER INSTALLATION EQUIPMENT	1705.5		X			
VERIFY USE OF PRE-DRILLED HOLES WHERE REQUIRED	1705.5		X			
INSPECT SCREWS, INCLUDING DIAMETER, LENGTH, HEAD TYPE, SPACING, INSTALLATION ANGLE AND DEPTH	1705.5	ASTM D1761-20, ASTM A307-21, ASTM A1554-20, ASTM A1470-19, ASTM D5652-21	X			
B. ADHESIVE ANCHORS INSTALLED IN HORIZONTALLY OR UPWARDLY INCLINED ORIENTATIONS TO RESIST SUSTAINED TENSION LOADS	1705.5	ASTM D2559-12a		X		
C. ADHESIVE ANCHORS NOT DEFINED IN PRECEEDING CELL	1705.5	ASTM D905-08, ASTM D2559-12a	X			
D. BOLTED CONNECTIONS	1705.5	ASTM D1761-20, ASTM A307-21, ASTM A1554-20, ASTM A1470-19, ASTM D5652-21	X			
E. CONCEALED CONNECTIONS	1705.5	ASTM D1761-20, ASTM F1687-21	X			

NOTES:
1. PERIODIC INSPECTION IS DEFINED AS INSPECTION BY THE SPECIAL INSPECTOR OF ALL MATERIALS AND SYSTEMS, IN SOME CASES PERFORMED DURING THEIR PLACEMENT AND IN ALL CASES PERFORMED UPON COMPLETION OF THEIR PLACEMENT. THE COMPLETION INSPECTION SHALL BE PERFORMED SO THAT WORK CAN BE CORRECTED PRIOR TO OTHER RELATED WORK PROCEEDING AND COVERING INSPECTED WORK.

TABLE 3 TESTING FOR REQUIRED SPECIAL INSPECTION REFER TO SPECIFICATION SECTION 01 45 33						
MATERIAL	TYPE OR SCOPE	STANDARD	2021 IBC CODE REFERENCE	FREQUENCY	BY WHOM	COMMENTS
GEO TECHNICAL						
COMPACTED FILL	GRADATION	ASTM C117, C136	1705.6	SECTION 31 23 23, FILL AND BACKFILL	OWNER'S TESTING AGENCY	
COMPACTED FILL	COMPACTION	ASTM [D1557]	1705.6	SECTION 31 23 23, FILL AND BACKFILL	OWNER'S TESTING AGENCY	
COMPACTED FILL	DENSITY	ASTM [D6938]	1705.6	SECTION 31 23 23, FILL AND BACKFILL	OWNER'S TESTING AGENCY	
PREPARED SUBGRADE	DENSITY	ASTM [D1557]	1705.6	SECTION 31 23 13, SUBGRADE PREPARATION	OWNER'S TESTING AGENCY	
CONCRETE						
CONCRETE	STRENGTH	ASTM C39	1705.3	ONCE EACH DAY, BUT NOT LESS THAN ONE SAMPLE FOR EACH 150 CUBIC YARDS OR 5,000 SFT OF WALLS OR SLABS PLACED	OWNER'S TESTING AGENCY	
CONCRETE	SLUMP	ASTM C143, C94	1705.3	ONE SAMPLE PER STRENGTH TEST	OWNER'S TESTING AGENCY	
CONCRETE	AIR CONTENT	ASTM C231, C94	1705.3	ONE SAMPLE PER STRENGTH TEST	OWNER'S TESTING AGENCY	
CONCRETE	TEMPERATURE	ASTM C1064	1705.3	ONE SAMPLE PER STRENGTH TEST	OWNER'S TESTING AGENCY	

TABLE 4 REQUIRED SPECIAL INSPECTION FOR WIND RESISTANCE FOR STRUCTURAL SYSTEMS REFER TO SPECIFICATION SECTION 01 45 33					
The Nominal Design Wind Speed (3-second-gust) for this Project is 170 mph. The Wind Exposure is Category C.					
SYSTEM	2021 IBC CODE REFERENCE	STANDARD OR CODE	PERIODIC OWNER FURNISHED SPECIAL INSPECTION (SEE NOTE 1)	CONTINUOUS OWNER FURNISHED SPECIAL INSPECTION	COMMENTS
STRUCTURAL					
FIELD GLUING OPERATIONS OF ELEMENTS OF THE STRUCTURAL WOOD MAIN WIND-FORCE-RESISTING SYSTEM	1705.11.1			X	NOTE 2
NAILING, BOLTING, ANCHORING, AND OTHER FASTENING IN STRUCTURAL WOOD MAIN WIND-FORCE- RESISTING SYSTEMS INCLUDING DRAG STRUTS, BRACES, AND HOLD-DOWNS	1705.11.1		X		NOTE 2

NOTES:
1. PERIODIC INSPECTION IS DEFINED AS INSPECTION BY THE SPECIAL INSPECTOR OF ALL MATERIALS AND SYSTEMS, IN SOME CASES PERFORMED DURING THEIR PLACEMENT AND IN ALL CASES PERFORMED UPON COMPLETION OF THEIR PLACEMENT. THE COMPLETION INSPECTION SHALL BE PERFORMED SO THAT WORK CAN BE CORRECTED PRIOR TO OTHER RELATED WORK PROCEEDING AND COVERING THE INSPECTED WORK.
2. SPECIAL INSPECTIONS FOR WIND RESISTANCE ARE REQUIRED FOR BUILDINGS AND STRUCTURES CONSTRUCTED IN WIND EXPOSURE CATEGORY B, WHERE THE 3-SECOND-GUST NOMINAL DESIGN WIND SPEED IS 120 MPH OR GREATER, OR IN WIND EXPOSURE CATEGORIES C OR D, WHERE THE 3-SECOND-GUST NOMINAL DESIGN WIND SPEED IS 110 MPH OR GREATER.


ASD | SKY

55 Ivan Allen Jr. Blvd.
Suite 100
Atlanta, GA 30308
T 404.688.3318
F 404.688.2255
www.asdsky.com

NAVY FEDERAL
CREDIT UNION
RECREATION FACILITY
PENSACOLA, FLORIDA, 32526

Jacobs

Jacobs Engineering Group, Inc.
25 West Cedar Street
Pensacola, FL 32502
Florida C.O.A. #2822

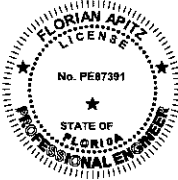





Florio Apitz, P.E.

This drawing is the property of Associated Space Design, Inc. and is not to be reproduced or copied in whole or in part. It is not to be used on any other project and is to be returned upon request. Scales as stated herein are for reference only as normal reproduction processes may alter the accuracy of original drawings.
Associated Space Design, Inc. 2020

1	4/12/2022	ASD BY CONFORMED SET
2	1/14/2022	FOR CONSTRUCTION
NO:	DATE:	REMARKS:

DRAWING TITLE:
SPECIAL INSPECTIONS -
SHEET 2

PROJECT NO:	ISSUE DATE:
D3232200	01/14/2022
DRAWN BY:	CHECKED BY:
FA	PWB
SHEET NUMBER:	
C-363	

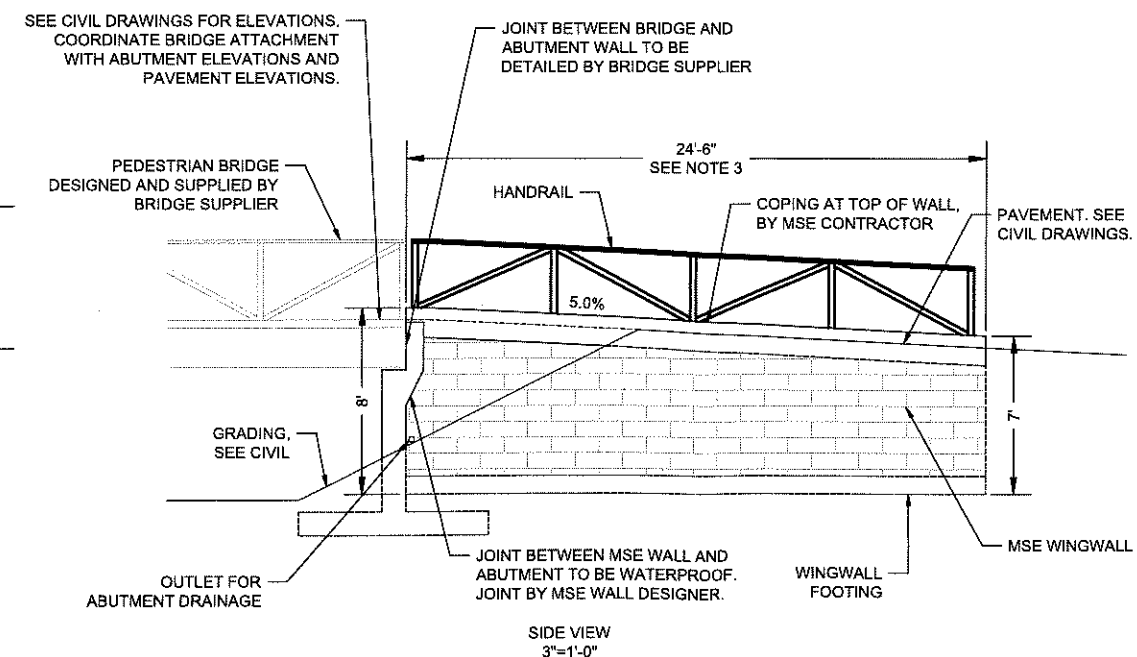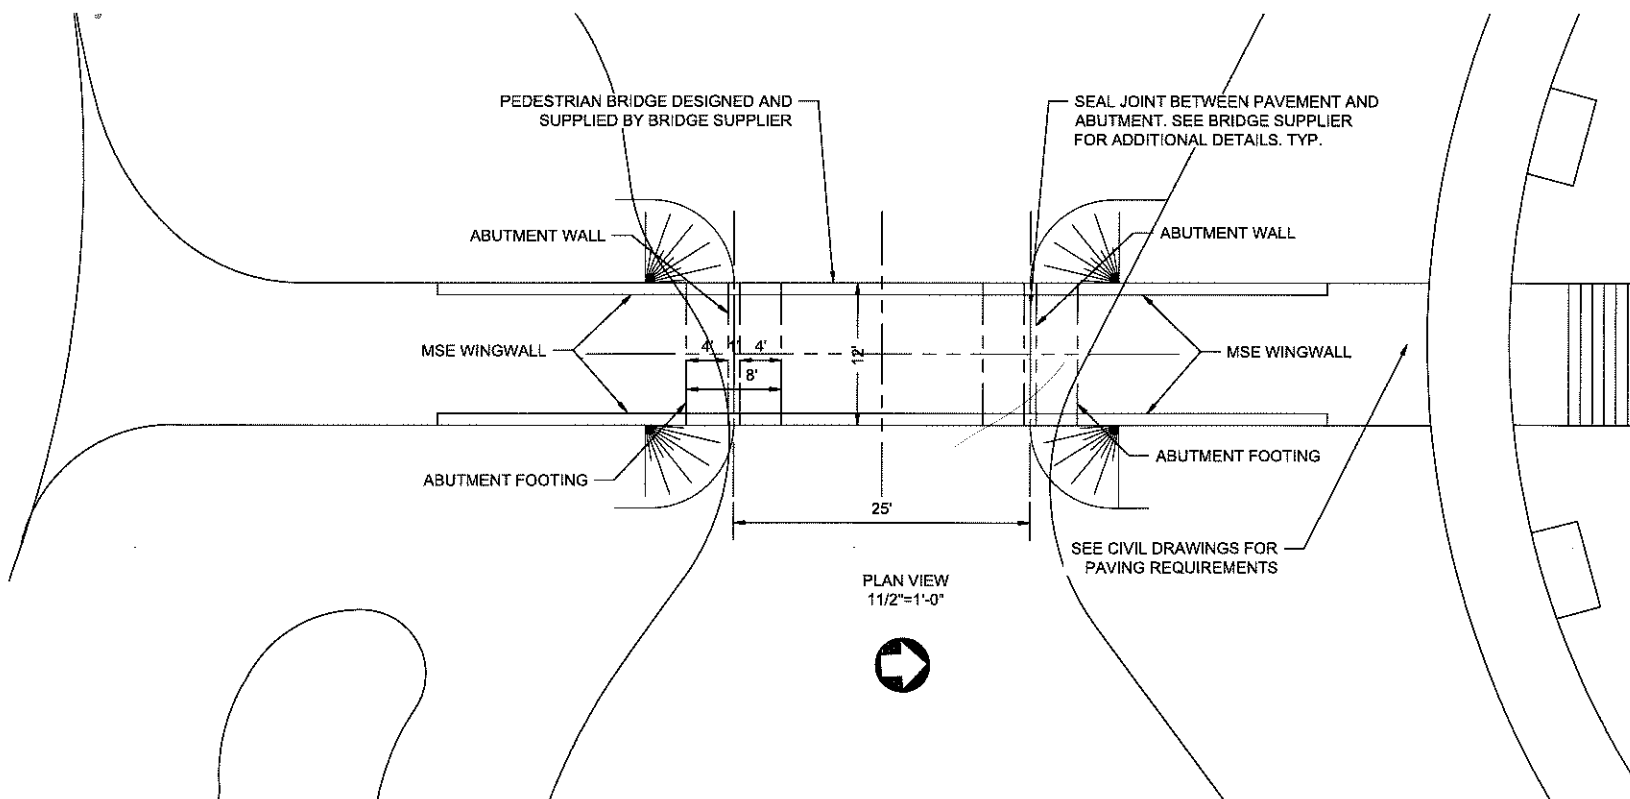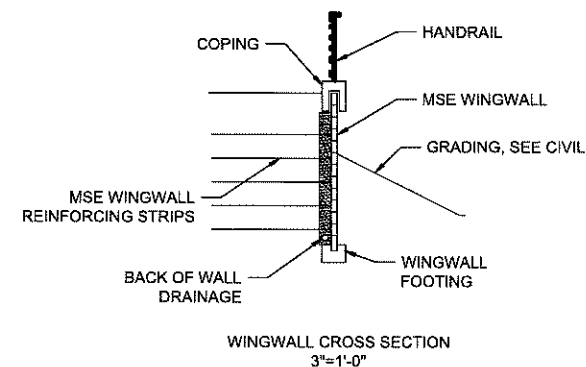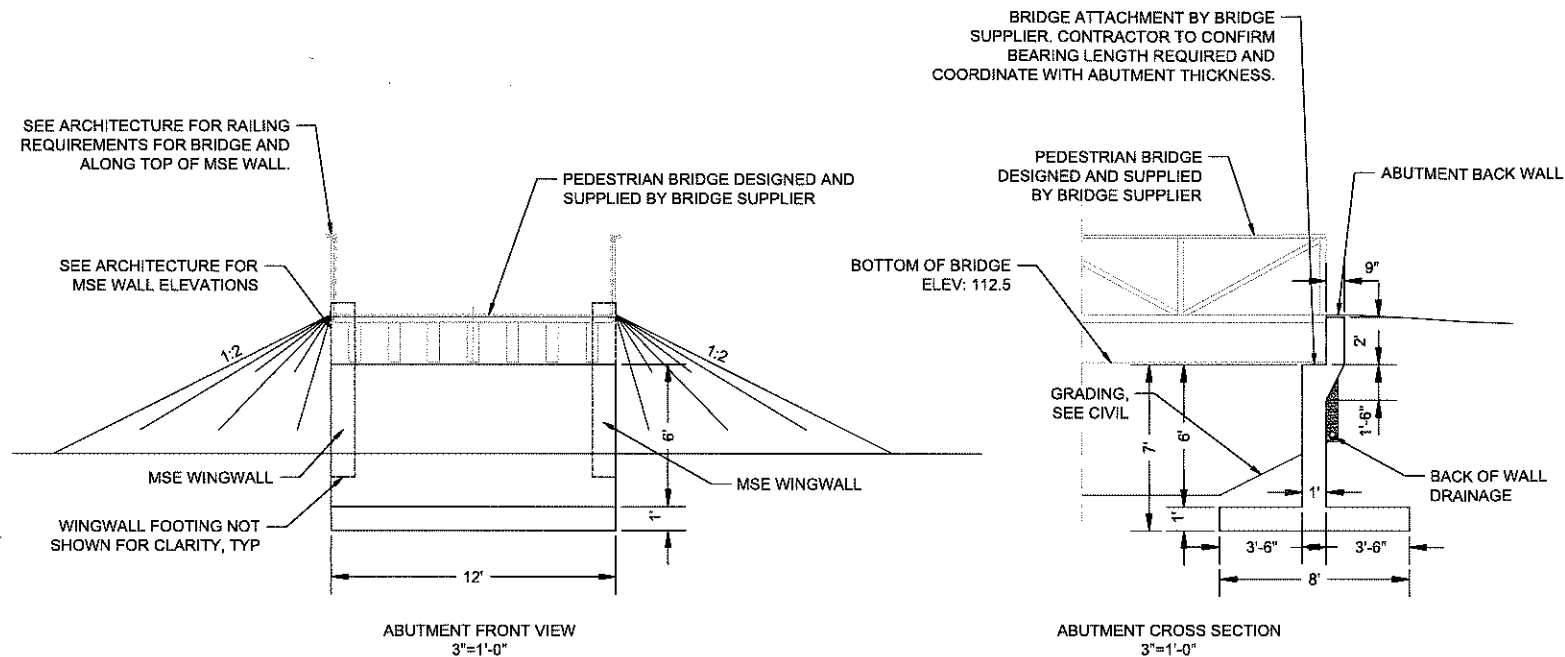

NOTES:

1. MSE WALLS ARE SHOWN CONCEPTUALLY ONLY. MSE WALL DESIGN AND DETAILING IS BY THE MSE WALL CONTRACTOR. REFER TO THE SPECIFICATIONS AND CIVIL DRAWINGS.

2. PEDESTRIAN BRIDGE IS SHOWN CONCEPTUALLY ONLY. BRIDGE DESIGN IS BY BRIDGE SUPPLIER. REFER TO ARCHITECTURAL DRAWINGS AND SPECIFICATIONS FOR ADDITIONAL REQUIREMENTS.

3. EXTENTS OF MSE WALL, INCLUDING FOOTING ELEVATION, TO BE VERIFIED BY THE MSE WALL SUPPLIER.

4. ABUTMENT GEOMETRY IS BASED ON THE USE OF VERTICAL WINGWALLS. IF INCLINED WINGWALLS ARE TO BE USED, THE ABUTMENTS MUST BE MODIFIED SO THAT THE FOUNDATIONS ARE WIDENED AND THE EDGES OF THE ABUTMENT WALL ARE INCLINED ACCORDING TO THE WINGWALL INCLINE.

ASD | SKY


55 Ivan Allen Jr. Blvd.
Suite 100
Atlanta, GA 30308
T 404.688.3318
F 404.688.2255
www.asdsky.com

**NAVY FEDERAL
CREDIT UNION**
RECREATION FACILITY

PENSACOLA, FLORIDA, 32526

Jacobs

Jacobs Engineering Group, Inc.
25 West Cedar Street
Pensacola, FL 32502
Florida C.O.A. #2822

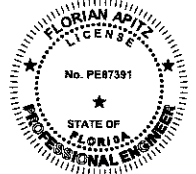

F. Carter 11/14/2022

This drawing is the property of Associated Space Design, Inc. and is not to be reproduced or copied in whole or in part. It is not to be used on any other project and is to be returned upon request. Scales as stated herein are for reference only as normal reproduction processes may alter the accuracy of original drawings.
Associated Space Design, Inc. 2020

1	4/1/2022	ASI 01 CONFORMED SET
2	1/14/2022	FOR CONSTRUCTION
NO:	DATE:	REMARKS:
REVISIONS:		

DRAWING TITLE:
**ABUTMENTS -
GENERAL ARRANGEMENT**

PROJECT NO.:
D3232200

ISSUE DATE:
01/14/2022

DRAWN BY:
FA

CHECKED BY:
PWB

SHEET NUMBER:
C-364

55 Ivan Allen Jr. Blvd.
Suite 100
Atlanta, GA 30308
T 404.688.3318
F 404.688.2255
www.asdsky.com

**NAVY FEDERAL
CREDIT UNION**
RECREATION FACILITY
PENSACOLA, FLORIDA, 32526

Jacobs Engineering Group, Inc.
25 West Cedar Street
Pensacola, FL 32502
Florida C.O.A. #2822



F. Can. gghfz $\therefore 7/2 - 7/2 = 0:2$

This drawing is the property of Associated Space Design, Inc. and is not to be reproduced or copied in whole or in part. It is not to be used on any other project and is to be returned upon request. Scales as stated herein are for reference only as normal reproduction processes may alter the accuracy of original drawings.

Associated Space Design, Inc. 2020


[illegible]

1	4/12/2022	AS101 CONFORMED SET
0	1/14/2022	FOR CONSTRUCTION
NO:	DATE:	REMARKS:


DRAWING TITLE:
**ABUTMENTS -
REINFORCEMENT DETAILS**

PROJECT NO: D3232200	ISSUE DATE: 01/14/2022
DRAWN BY: FA	CHECKED BY: PWB


SHEET NUMBER:
C-365

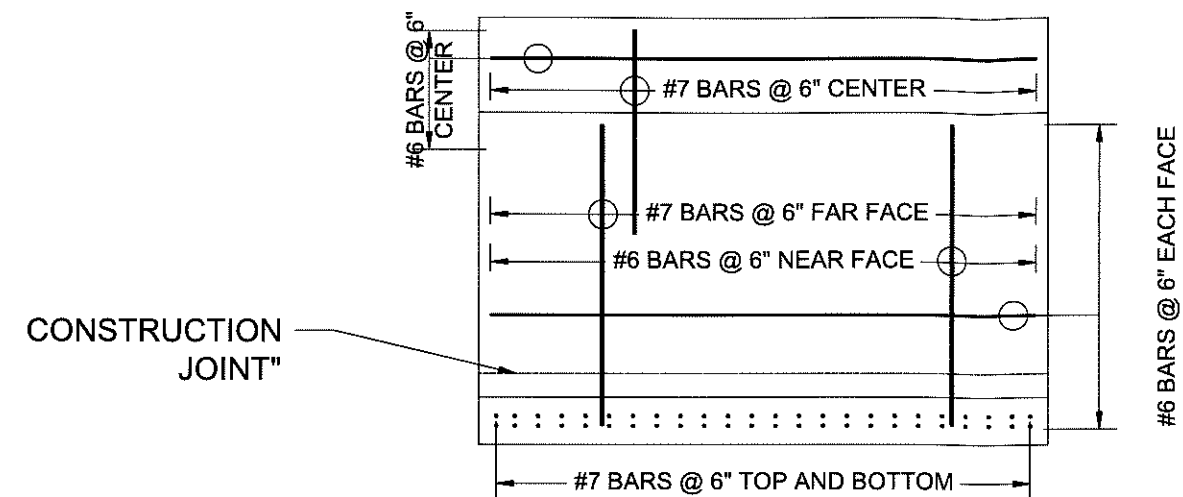


ABUTMENT FRONT VIEW

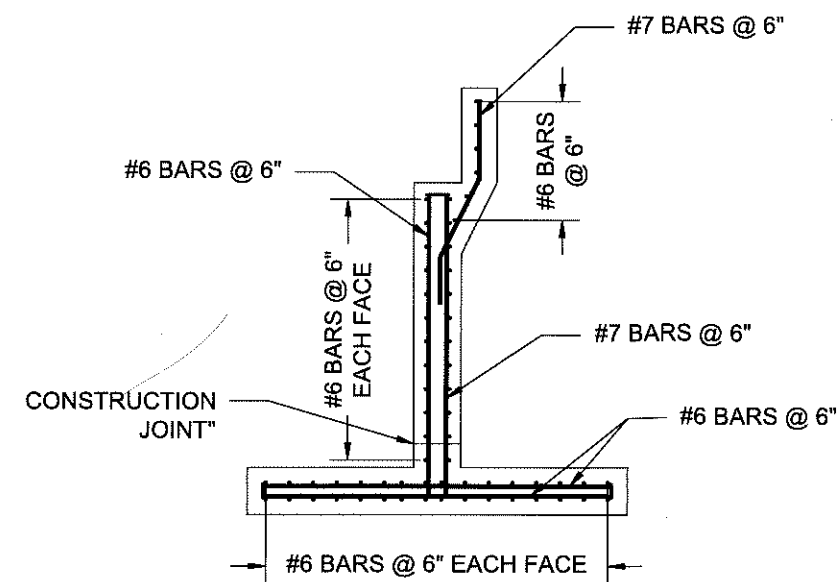

ABUTMENT SECTION VIEW


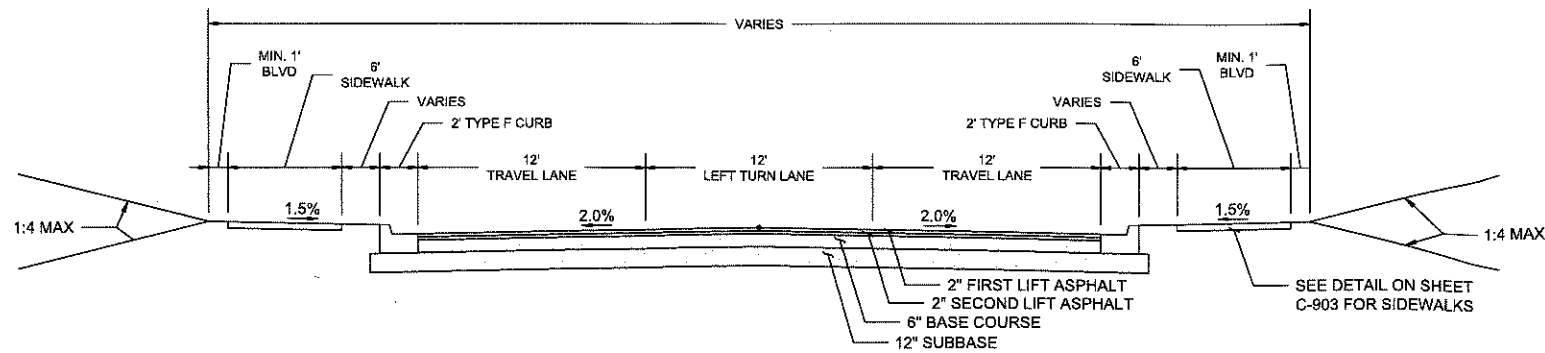


TYPICAL SECTION - NAVY FEDERAL WAY

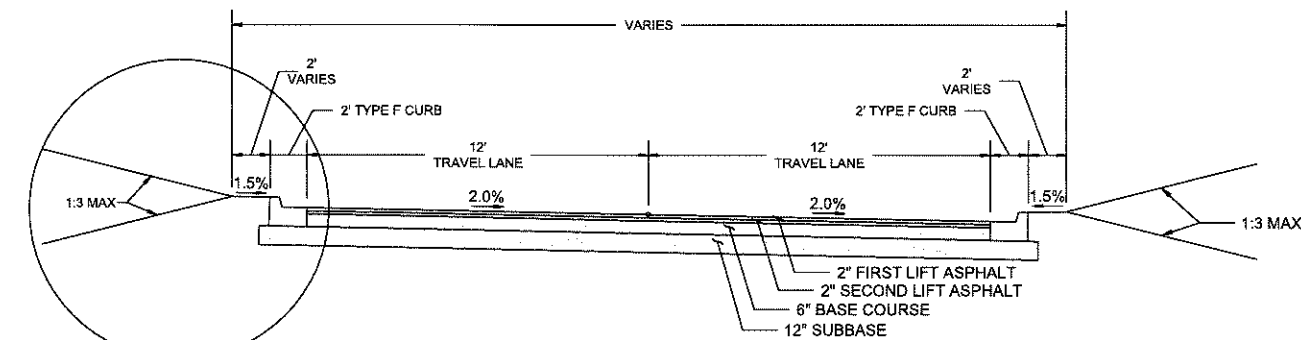


TYPICAL SECTION - MAIN PARK ROAD


SEE V-DITCH DETAIL BELOW

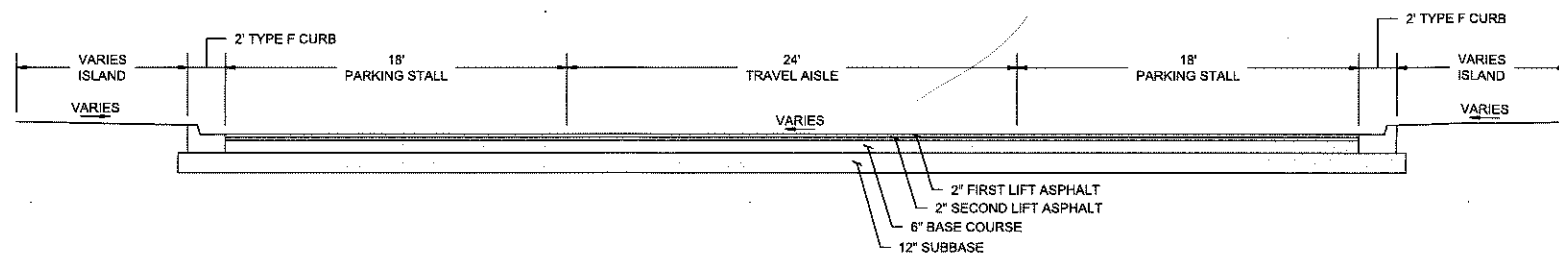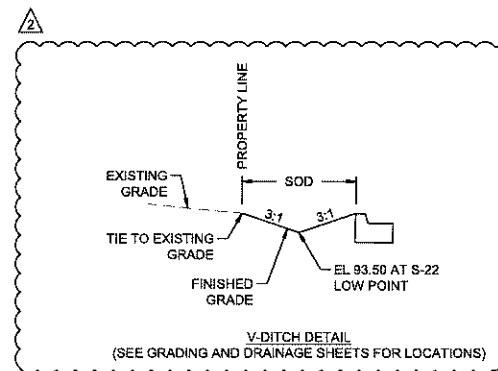

TYPICAL SECTION - PARKING LOT AISLE

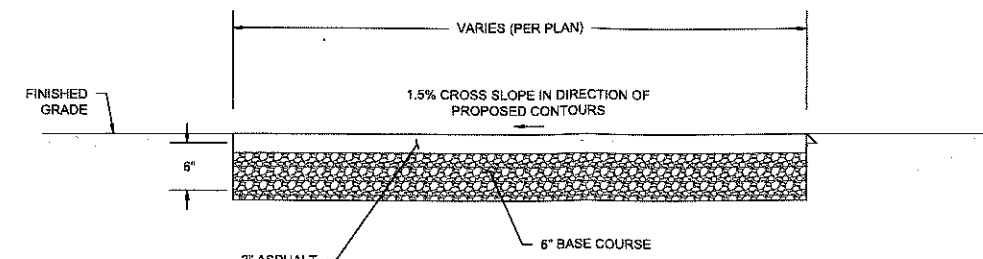


TYPICAL ASPHALT PEDESTRIAN PATH (C-03)
(REFER TO LANDSCAPE DRAWINGS FOR LOCATIONS)

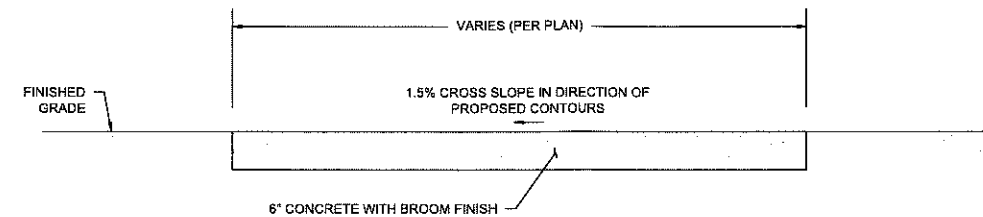

VEHICULAR CONCRETE TO BE CONSTRUCTED AS SPECIFIED FOR CONCRETE DRIVEWAY IN SECTION 522 OF THE FOOT STANDARD SPECIFICATIONS FOR ROAD AND BRIDGE CONSTRUCTION, JANUARY 2022 EDITION. CONTRACTOR TO SUBMIT PROPOSED JOINT SPACING PLAN TO THE CIVIL ENGINEER OF RECORD FOR APPROVAL PRIOR TO CONSTRUCTION ANY VEHICULAR CONCRETE.

TYPICAL VEHICLE CONCRETE (C-01)
(REFER TO LANDSCAPE DRAWINGS FOR LOCATIONS)

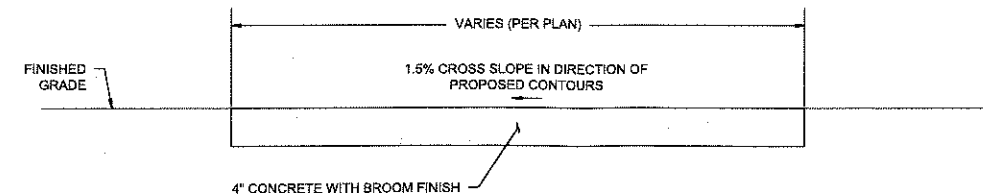

CONCRETE PEDESTRIAN PATH TO BE CONSTRUCTED AS SPECIFIED FOR CONCRETE SIDEWALK IN INDEX 522-001 OF THE FLORIDA DEPARTMENT OF TRANSPORTATION (FDOT) FY 2022-23 STANDARD PLANS FOR ROAD CONSTRUCTION AND MEET THE REQUIREMENTS OF SECTION 522 OF THE FDOT STANDARD SPECIFICATIONS FOR ROAD AND BRIDGE CONSTRUCTION, JANUARY 2022 EDITION

TYPICAL CONCRETE PEDESTRIAN PATH (C-02)
(REFER TO LANDSCAPE DRAWINGS FOR LOCATIONS)

ASD | SKY


55 Ivan Allen Jr. Blvd.
Suite 100
Atlanta, GA 30308
T 404.688.3318
F 404.688.2255
www.asdsky.com

NAVY FEDERAL
CREDIT UNION
RECREATION FACILITY

PENSACOLA, FLORIDA, 32528

Jacobs

Jacobs Engineering Group, Inc.
25 West Cedar Street
Pensacola, FL 32502
Florida C.E. #22872

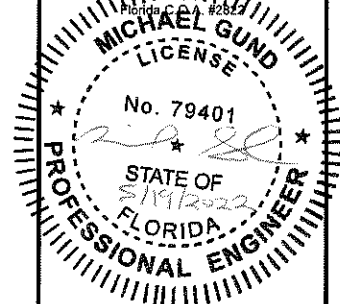

This drawing is the property of Associated Space Design, Inc. and is not to be reproduced or copied in whole or in part. It is not to be used on any other project and is to be returned upon request. Scales as stated herein are for reference only as normal reproduction processes may alter the accuracy of original drawings.
Associated Space Design, Inc. 2021


NO.	DATE	REVISIONS
3	5/13/22	ASD 02
2	4/19/22	ASD 01 CONFORMED SET
1	2/21/22	ADD 01/04/22
0	1/14/22	FOR CONSTRUCTION

NO. DATE. REMARKS:


REVISIONS:

DRAWING TITLE:
TYPICAL SECTIONS


PROJECT NO.: D3232200
ISSUE DATE: 1.14.2022
DRAWN BY: GFC
CHECKED BY: M. GUND
SHEET NUMBER: C-900

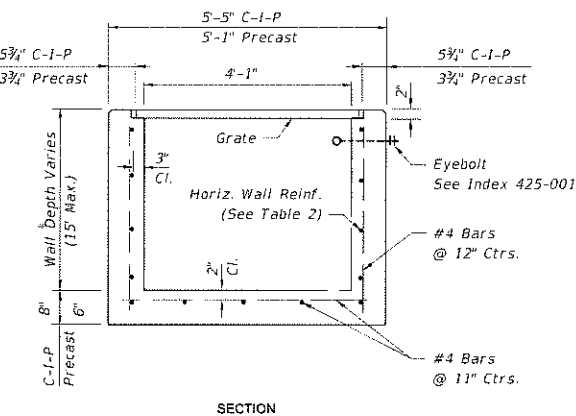


FDOT TYPE D INLET
NOT TO SCALE

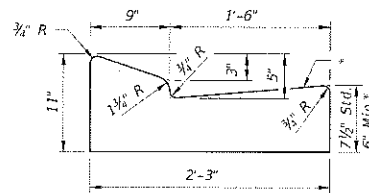


FDOT TYPE E CURE
NOT TO SCALE

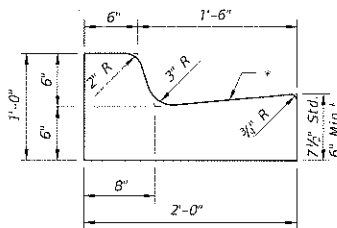

FDOT TYPE F CURB
NOT TO SCALE

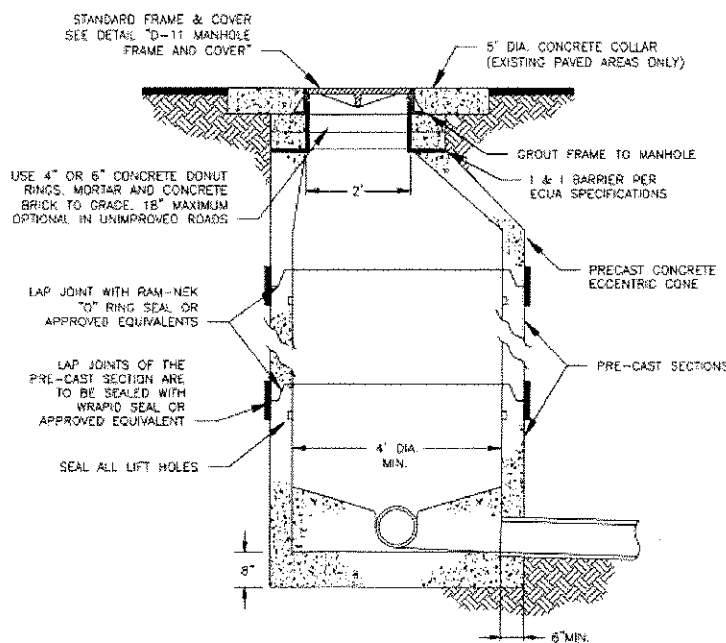


- NOTES:
1. SEE SECTION 2570 FOR COMPLETE SPECIFICATIONS.
 2. VACUUM TEST TO BE COMPLETED IN ACCORDANCE WITH ASTM C-1244 AND PERFORMED PRIOR TO BACKFILLING.
 3. SUPPORTING SOILS UNDER THE BASE OF THE MANHOLE SHALL BE COMPACTED TO AT LEAST 98% OF MAXIMUM DENSITY.
 4. JOINT SEALING WRAP SHALL BE INSTALLED ON ALL NEW MANHOLES.
 5. JOINT SECTION SHALL ONLY BE WRAPPED WHEN MANHOLE IS LOCATED IN LOW AREAS OR AS DEEMED NECESSARY BY ENGINEER.

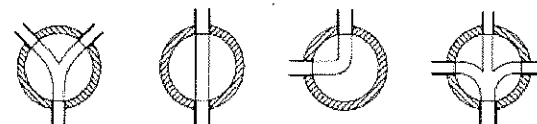

TYPICAL INVERT CHANNELS

STANDARD SEWER MANHOLE DETAIL- D-10
NOT TO SCALE

1. MANHOLE SHALL CONFORM TO A.S.T.M. C 478 SPECIFICATIONS.
2. DIAMETER OF OPENING FOR PIPE SHALL BE 1" LARGER DIAMETER THAN BELL OF THE PIPE BEING USED.
3. JOINTING COMPOUND SHALL BE RAM NECK, TYPE 1, ROPE FORM GASKET OR EQUAL.
4. ALL PATCHING TO BE DONE WITH HYDRAULIC CEMENT, NO MORTAR REPAIRS PERMITTED.
5. CONCRETE TO BE 3000 P.S.I., REINFORCING STEEL TO BE A.S.T.M. A 615 GRADE 60.
6. SEAL WITH A-LOK, KORE-N-SEAL OR LOCK-JOINT PER SPECIFICATIONS.
7. CAST IN PLACE MANHOLE MAY BE ALLOWED IN PRE-APPROVED LOCATIONS.
8. ALL NEW LINE TIE-INS SHALL BE CORE-DRILLED WITH RUBBER BOOT ADDED.
9. APPLY TWO (2) COATS OF BITUMASTIC SEALANT OVER ENTIRE EXTERIOR BELOW GRADE.
10. BITUMASTIC COATING SHALL BE FACTORY APPLIED.
11. USE GRADE RINGS TO MATCH FRAME & COVER WITH EXISTING GRADE.

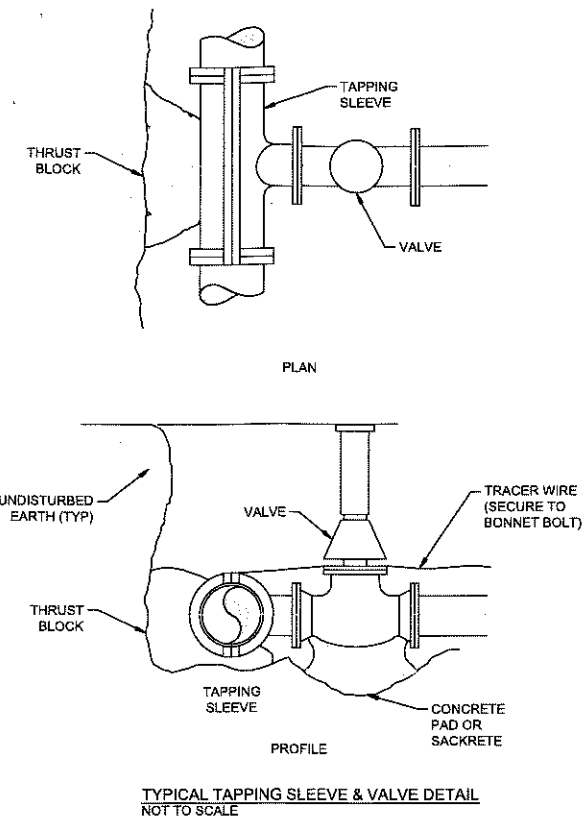

A circular professional engineer seal for Michael Gund. The outer ring contains the text "MICHAEL GUND" at the top and "PROFESSIONAL ENGINEER" at the bottom, separated by stars. Inside this is a dashed circle with the word "LICENSE" at the top. The center of the seal contains the text "No. 79401", a handwritten signature, "STATE OF", the date "5/19/2002", and "FLORIDA".

This drawing is the property of Associated Space Design, Inc. and is not to be reproduced or copied in whole or in part. It is not to be used on any other project and is to be returned upon request. Scales as stated herein are for reference only as normal reproduction processes may alter the accuracy of original drawings.

Associated Space Design, Inc. 2021

[illegible]

REVISIONS:

DRAWING TITLE:

DRAWING TITLE:
CIVIL DETAILS

Table 1

PROJECT NO: D3232200	ISSUE DATE: 1.14.2021
DRAWN BY: GFC	CHECKED BY: M. GUND
SHEET NUMBER: C-901	

ASD | SKY


55 Ivan Allen Jr. Blvd.
Suite 100
Atlanta, GA 30308
T 404.688.3318
F 404.688.2255
www.asdsky.com

**NAVY FEDERAL
CREDIT UNION**
RECREATION FACILITY


PENSACOLA, FLORIDA, 32526

Jacobs


Jacobs Engineering Group, Inc.
25 West Cedar Street
Pensacola, FL 32502

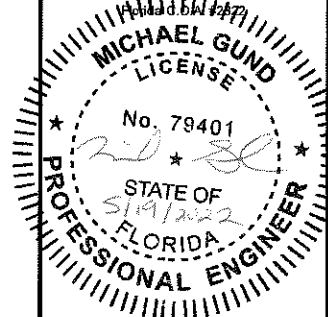

This drawing is the property of Associated Space Design, Inc. and is not to be reproduced or copied in whole or in part. It is not to be used on any other project and is to be returned upon request. Scales as stated herein are for reference only as normal reproduction processes may alter the accuracy of original drawings.
Associated Space Design, Inc. 2021

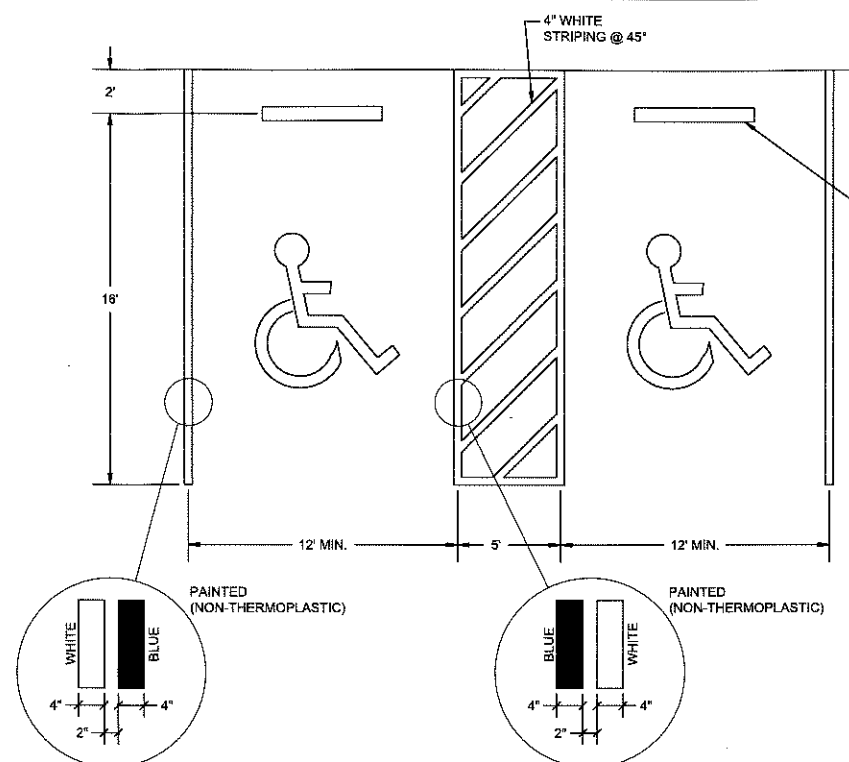

ADA PARKING DETAIL
NOT TO SCALE

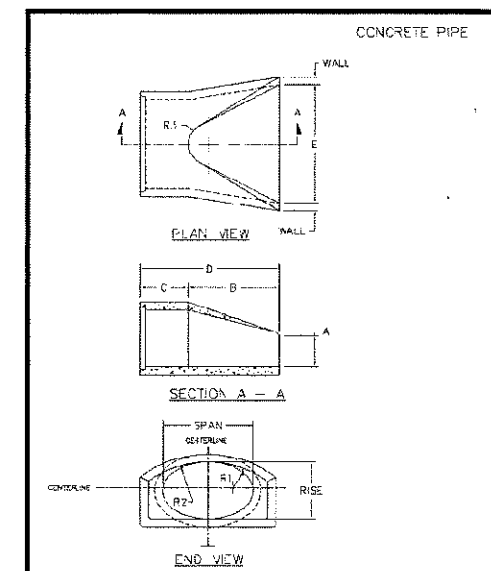


EQUIVALENT CIRCULAR PIPE DIAMETER	NOMINAL INSIDE RISE X SPAN	WALL THICKNESS	APPROX WEIGHT	A	FLARE LENGTH B	BARREL LENGTH C	LAY LENGTH D	FLARE WIDTH E	R-1	R-2	R-3
18"	14"x23"	2-3/4"	1300	8"	2'-4"	3'-9"	6'-1"	36"	8-3/32"	10-15/16"	0"
24"	19"x30"	3-1/4"	1675	9-1/2"	3'-4"	2'-9"	6'-1"	48"	8-7/32"	26-1/4"	7"
30"	24"x38"	3-3/4"	2450	9-1/2"	4'-8"	1'-6"	6'-0"	60"	10-1/4"	32-13/16"	9"
36"	29"x45"	4-1/2"	4840	11-1/2"	5'-1"	3'-0"	8'-1"	72"	12-5/8"	39-3/8"	12"
42"	34"x53"	5"	6469	15-3/4"	5'-0"	3'-0"	8'-0"	78"	14-9/32"	45-29/32"	13"
48"	38"x59"	5-1/2"	7870	21"	5'-0"	3'-0"	8'-0"	84"	15-1/16"	51-19/32"	14"
54"	43"x65"	6"	9990	25-1/2"	5'-0"	3'-0"	8'-0"	90"	16-21/32"	58-19/32"	16"


ELLIPTICAL FLARED END SECTION
NOT TO SCALE

NOTES:

- ELLIPTICAL FLARED END SECTIONS SHALL MEET THE REQUIREMENTS OF SECTION 430 OF THE FLORIDA DEPARTMENT OF TRANSPORTATION STANDARD SPECIFICATIONS FOR ROAD AND BRIDGE CONSTRUCTION, JANUARY 2022 EDITION.
- INSTALL RIPRAP RUBBLE (DITCH LINING) PAD, PER SECTION 530 AND ANY APPLICABLE SECTIONS REFERENCED THEREIN OF THE FLORIDA DEPARTMENT OF TRANSPORTATION STANDARD SPECIFICATIONS FOR ROAD AND BRIDGE CONSTRUCTION, JANUARY 2022 EDITION, AT THE TOE OF THE FLARED END SECTION. SEE THE GRADING AND DRAINAGE SHEETS FOR RIPRAP PAD DIMENSIONS. INSTALL THE PAD BELOW GRADE WITH THE TOP 4" ABOVE THE INVERT OF THE FLARED END SECTION.

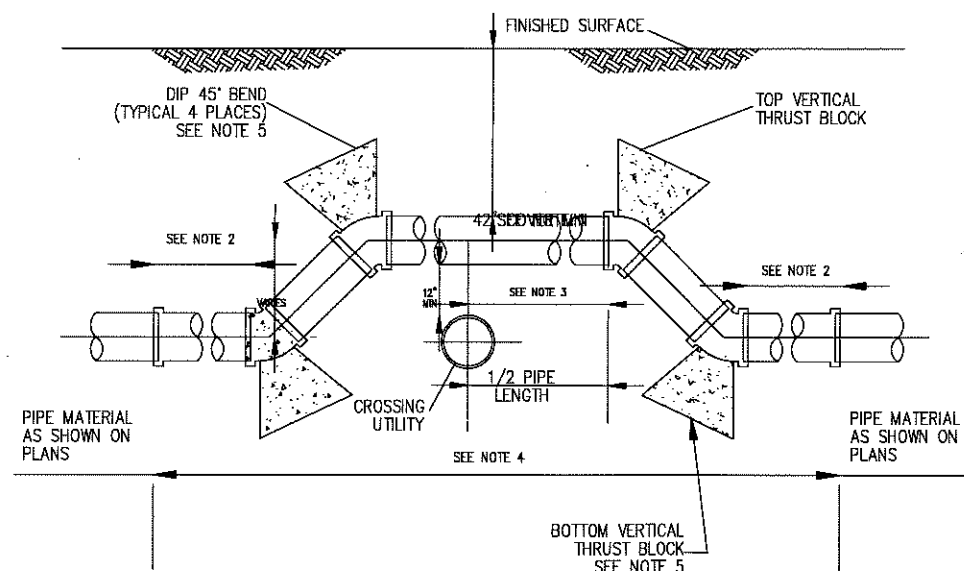

WATERLINE CROSSING OVER UTILITY CONDUITS

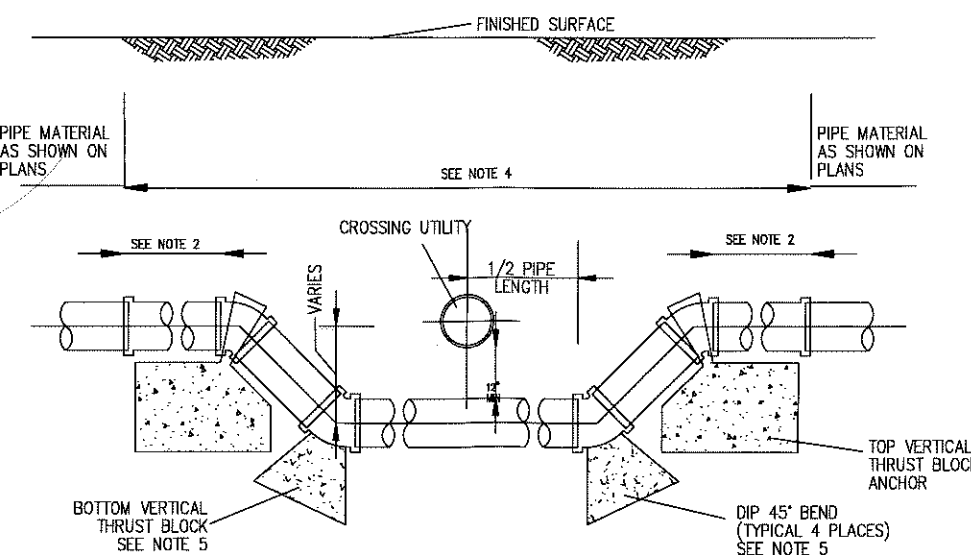

WATERLINE CROSSING UNDER UTILITY CONDUITS

WATERLINE CROSSING DETAILS
NOT TO SCALE

NOTES:

- WHERE MINIMUM COVER PERMITS, WATERLINE SHALL CROSS OVER SANITARY SEWER OR STORM DRAIN PIPES.
- SEE SCHEDULE FOR REQUIRED RESTRAINED LENGTHS
- 72" MINIMUM FOR CROSSING SANITARY SEWER. 24" MINIMUM FOR OTHER UTILITIES.
- WATER FITTINGS SHALL BE "FIELD LOK" JOINT RESTRAINT GASKETS, MANUFACTURED BY U.S. PIPES OR APPROVED EQUAL.
- ANCHORS AND THRUST BLOCKS WITH #4 STEEL REBARS.


NO.	DATE	REVISIONS	REMARKS
2	9/13/22	ASB D2	
1	4/16/22	ASB BY CONFORMED SET	
0	1/14/22	FOR CONSTRUCTION	

DRAWING TITLE:
CIVIL DETAILS

PROJECT NO.: D3232200
ISSUE DATE: 1.14.2021

DRAWN BY: GFC
CHECKED BY: M. GUND


SHEET NUMBER:
C-902

 

- ① M.J. GATE VALVE
- ② 12" SODD SLEE
- ③ STRAINER (BY E
- ④ METER (BY EQU
- ⑤ TEE
- ⑥ ELBOW 90°
- ⑦ M.J. GATE VALVE
- ⑧ OWNER CONTRD




PROJECT NO.: D3232200	ISSUE DATE: 05.16.2023
DRAWN BY: GFC	CHECKED BY: M. GUND
SHEET NUMBER: C-902A	

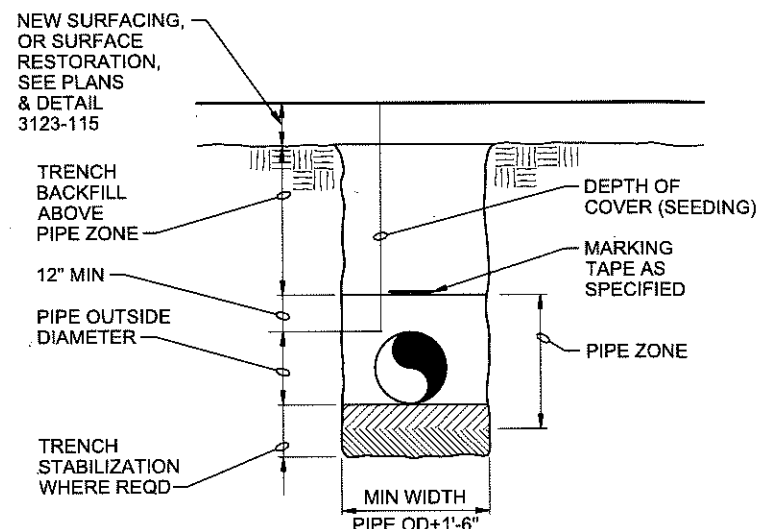

TYPICAL TRENCH
NOT TO SCALE


3123-110

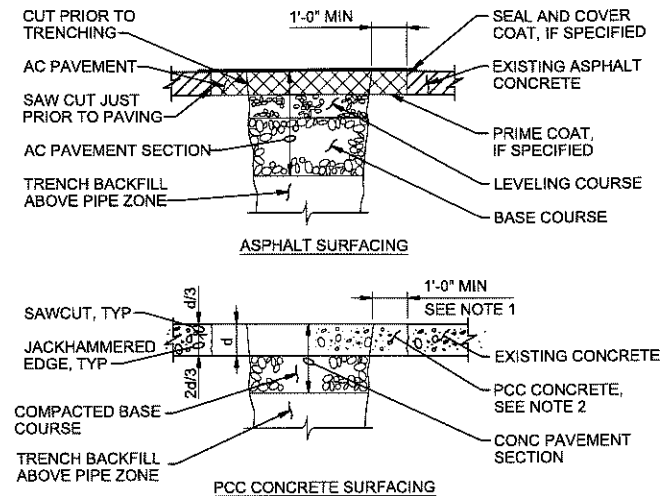

- NOTES:**
1. IF LOCATION OF TRENCH SAW CUT IS WITHIN 2 FEET OF AN EXISTING JOINT OR EDGE OF CONCRETE, REPLACE ENTIRE CONCRETE TO THE JOINT OR EDGE.
 2. CONSTRUCT JOINTS ACROSS NEW CONCRETE TO MATCH EXISTING JOINT TYPES AND LOCATIONS.
 3. SEE SPECIFICATION FOR ASPHALT, CONCRETE, AND GRAVEL SURFACING RESTORATION REQUIREMENTS

SURFACE RESTORATION
NOT TO SCALE



3123-115

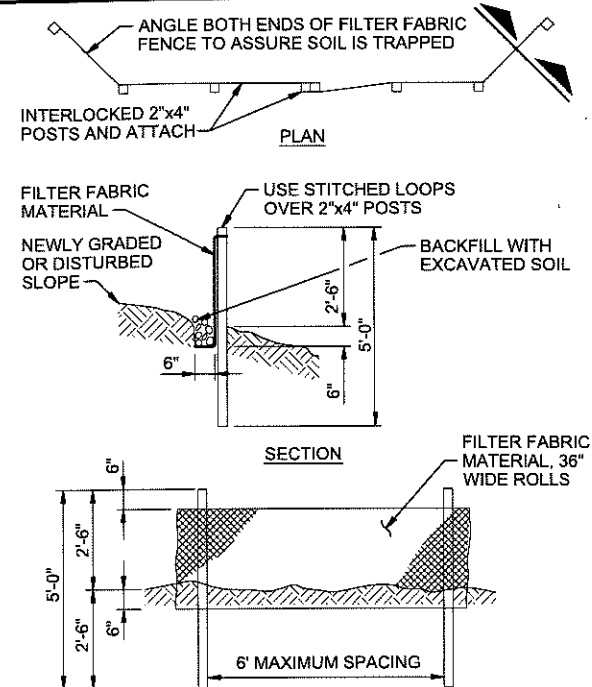

- NOTES:**
1. BURY BOTTOM OF FILTER FABRIC 6\"/>
 2. 2\"/>
 3. STITCHED LOOPS TO BE INSTALLED DOWNHILL SIDE OF SLOPE.
 4. COMPACT ALL AREAS OF FILTER FABRIC TRENCH.

SEDIMENT FENCE
NOT TO SCALE


3125-165

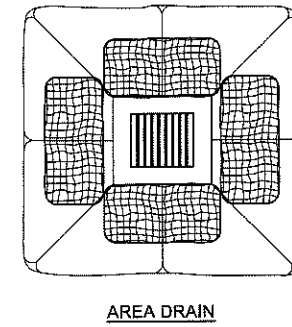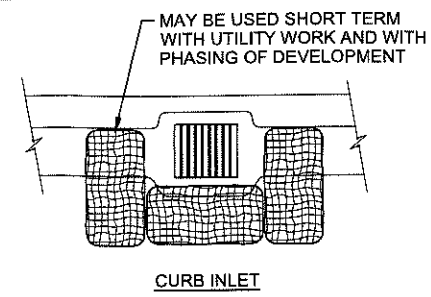

NOTE:
CONTRACTOR MAY ELECT TO USE AN EQUIVALENT FORM OF INLET PROTECTION.

BIOFILTER INLET BARRIER
NOT TO SCALE


3125-186

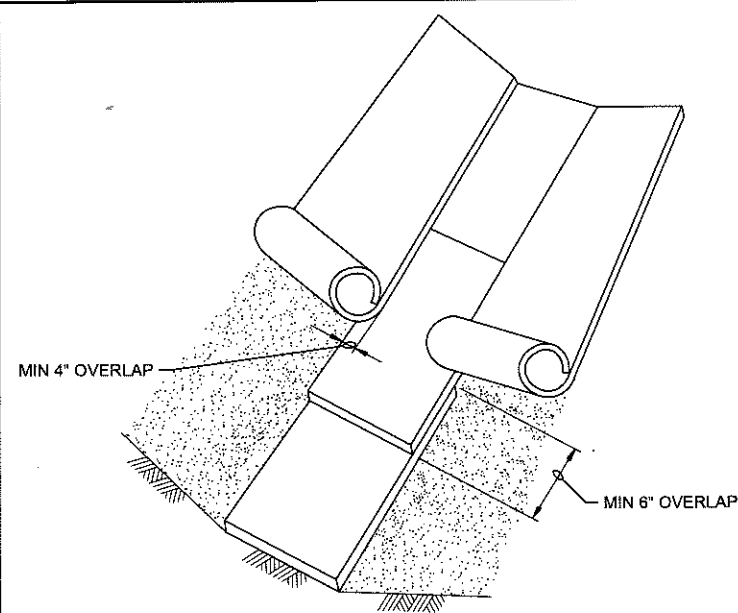

- NOTES:**
1. SLOPE SURFACE SHALL BE SMOOTH BEFORE PLACEMENT FOR PROPER SOIL CONTACT.
 2. DO NOT STRETCH BLANKETS/MATTINGS TIGHT, ALLOW THE ROLLS TO MOLD TO ANY IRREGULARITIES.
 3. ANCHOR, STAPLE, AND INSTALL CHECK SLOTS AS PER MANUFACTURER'S RECOMMENDATIONS.
 4. AVOID JOINING MATERIAL IN THE CENTER OF THE DITCH.
 5. LIME, FERTILIZE AND SEED BEFORE INSTALLATION.

ESC SWALE BLANKET
NOT TO SCALE


3125-151

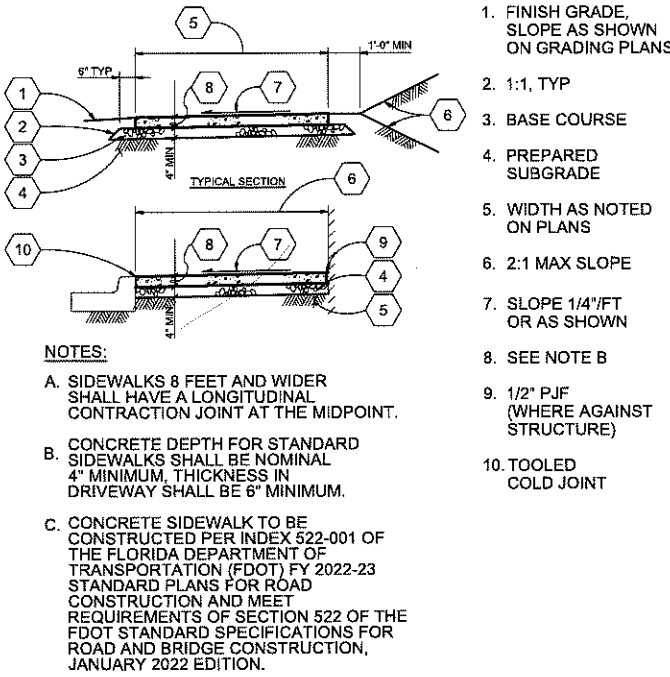

- NOTES:**
- A. SIDEWALKS 8 FEET AND WIDER SHALL HAVE A LONGITUDINAL CONTRACTION JOINT AT THE MIDPOINT.
- B. CONCRETE DEPTH FOR STANDARD SIDEWALKS SHALL BE NOMINAL 4\"/>

TYPICAL CONCRETE SIDEWALK
NOT TO SCALE


3213-220

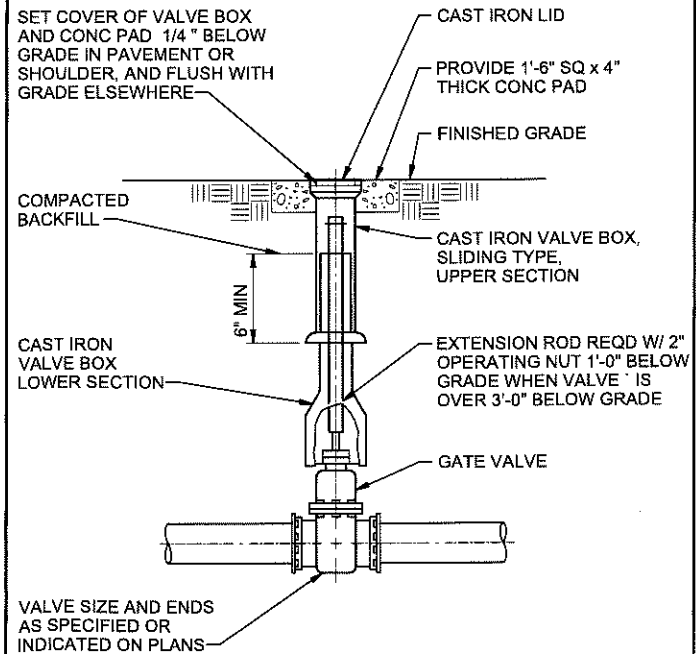

VALVE SIZE AND ENDS AS SPECIFIED OR INDICATED ON PLANS

BURIED GATE VALVE BOX
NOT TO SCALE

4027-640

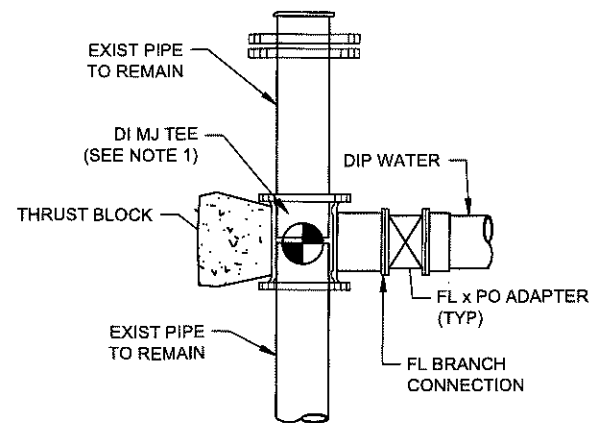

- NOTES:**
1. REMOVE EXISTING PIPE AND INSTALL TEE.

PIPE CONNECTION DETAIL FROM EXISTING PIPE
NOT TO SCALE


ASD | SKY

55 Ivan Allen Jr. Blvd.
Suite 100
Atlanta, GA 30308
T 404.688.3318
F 404.688.2255
www.asdsky.com

NAVY FEDERAL CREDIT UNION
RECREATION FACILITY
PENSACOLA, FLORIDA, 32526

Jacobs


Jacobs Engineering Group, Inc.
25 West Cedar Street
Pensacola, FL 32502
Florida License #2622

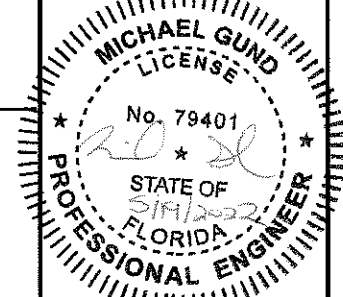


This drawing is the property of Associated Space Design, Inc. and is not to be reproduced or copied in whole or in part. It is not to be used on any other project and is to be returned upon request. Scales as stated herein are for reference only as normal reproduction processes may alter the accuracy of original drawings.
Associated Space Design, Inc. 2021

REVISIONS	
NO.	REMARKS
1	4/12/22 ASD 01 CONFORMED SET
6	1/14/22 FOR CONSTRUCTION
NO.	DATE
REVISIONS:	




DRAWING TITLE: CIVIL DETAILS	
PROJECT NO: D3232200	ISSUE DATE: 1.14.2021
DRAWN BY: GFC	CHECKED BY: M. GUND
SHEET NUMBER: C-903	

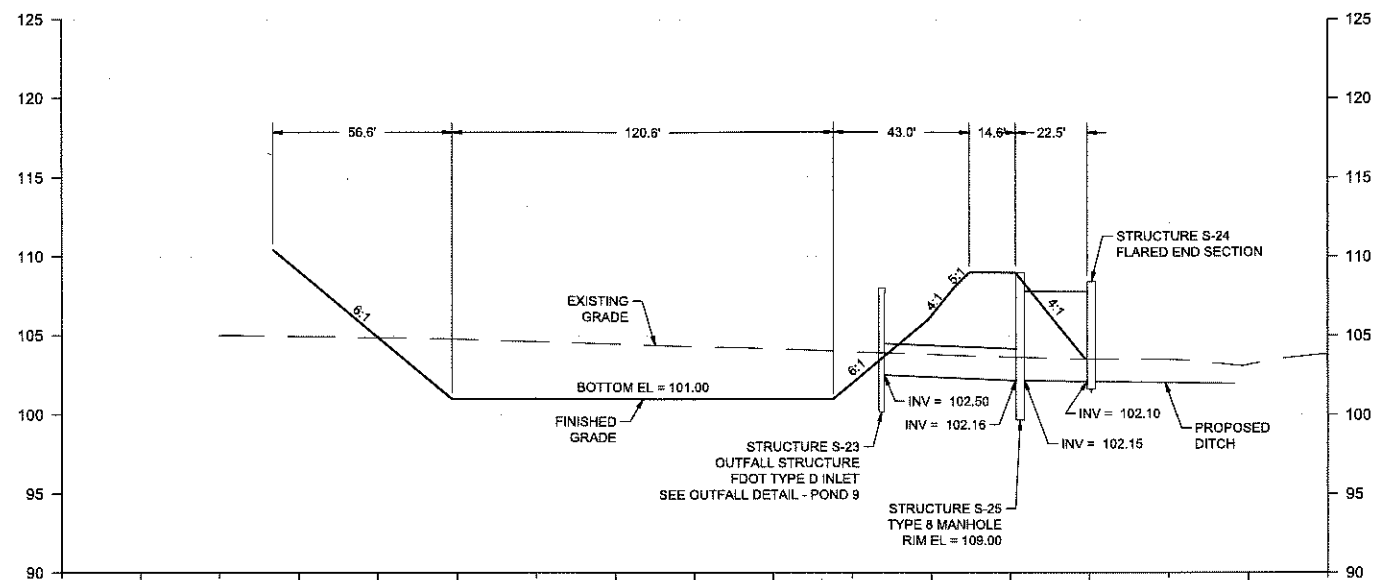

POND 9 OUTFALL STRUCTURE

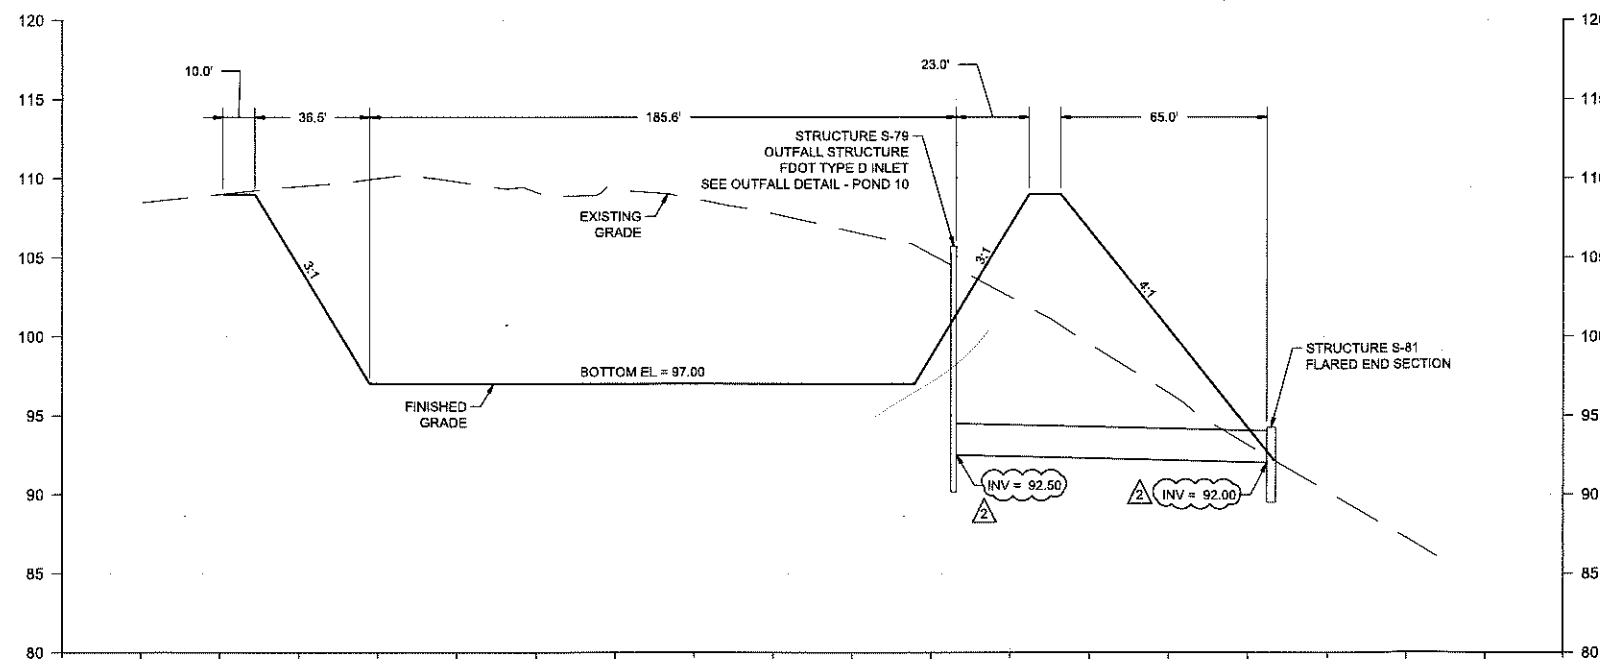

POND 10 OUTFALL STRUCTURE

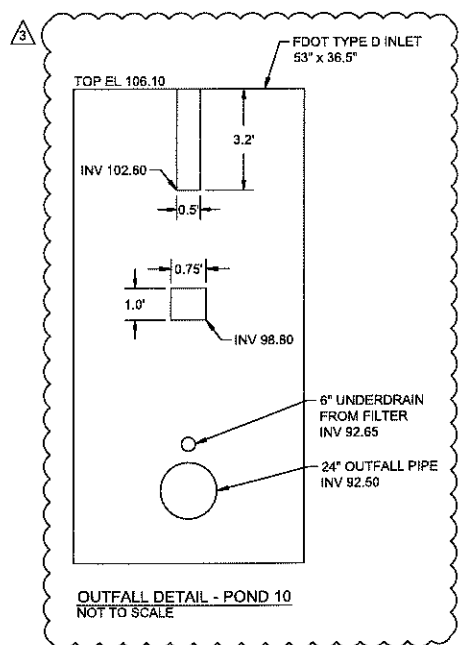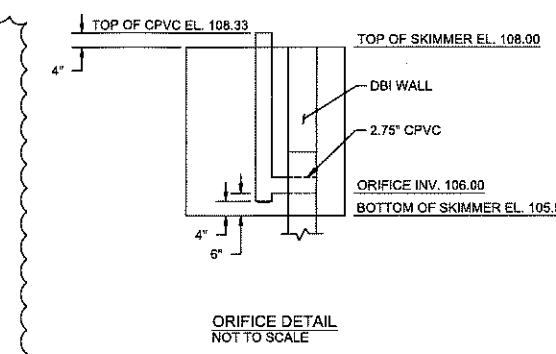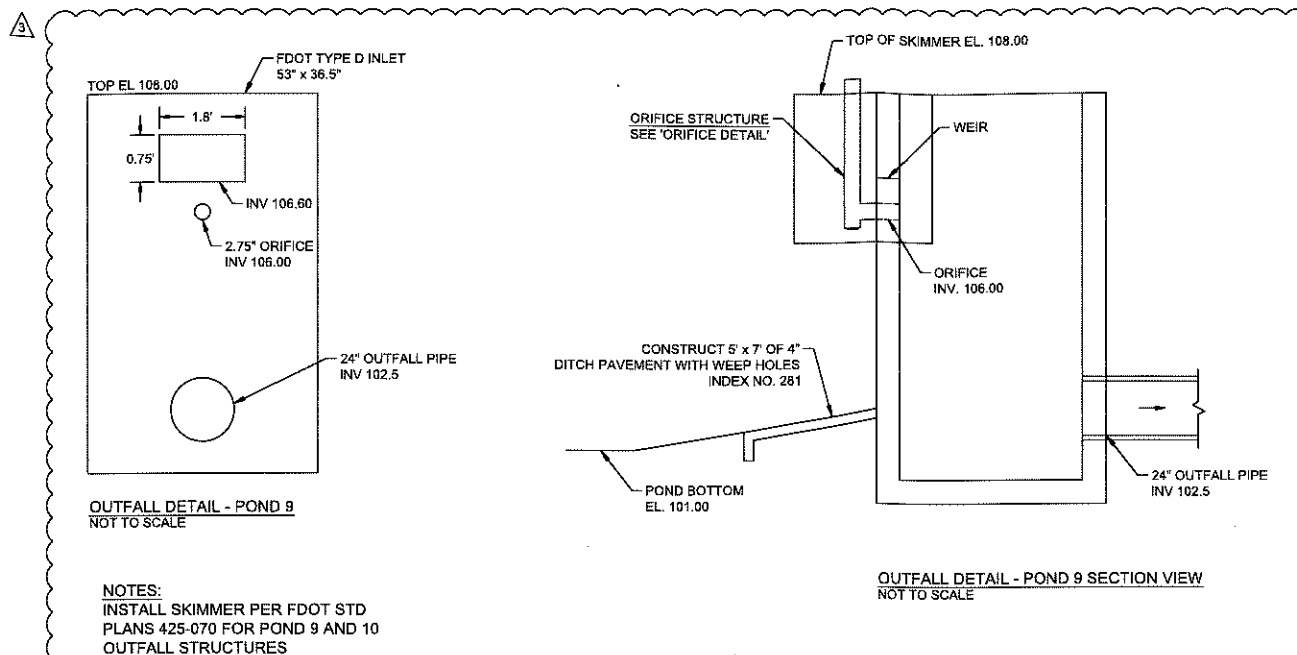


ASD SKY

55 Ivan Allen Jr. Blvd.
Suite 100
Atlanta, GA 30308
T 404.688.3318
F 404.688.2255
www.asdsky.com

NAVY FEDERAL
CREDIT UNION
RECREATION FACILITY
PENSACOLA, FLORIDA, 32526

Jacobs

Jacobs Engineering Group, Inc.
25 West Cedar Street
Pensacola, FL 32502
Florida License No. 12822

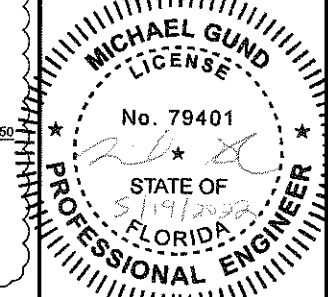







This drawing is the property of Associated Space Design, Inc. and is not to be reproduced or copied in whole or in part. It is not to be used on any other project and is to be returned upon request. Scales as stated herein are for reference only as normal reproduction processes may alter the accuracy of original drawings.
Associated Space Design, Inc. 2021

3	4/13/22	ASD B2
2	4/13/22	ASD BY CONFORMED SET
1	2/2/22	ADDENDUM B2
0	1/14/22	FOR CONSTRUCTION


NO.	DATE	REMARKS
-----	------	---------

DRAWING TITLE:
CIVIL DETAILS

PROJECT NO: D3232200	ISSUE DATE: 1.14.2021
DRAWN BY: GFC	CHECKED BY: M. GUND
SHEET NUMBER: C-904	

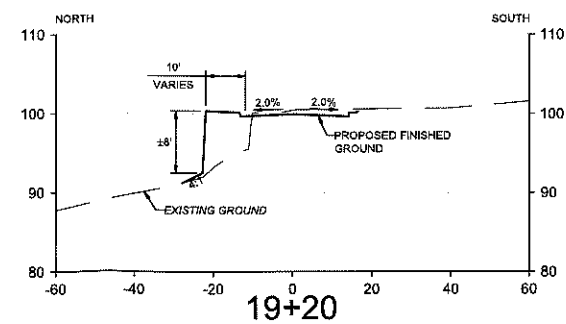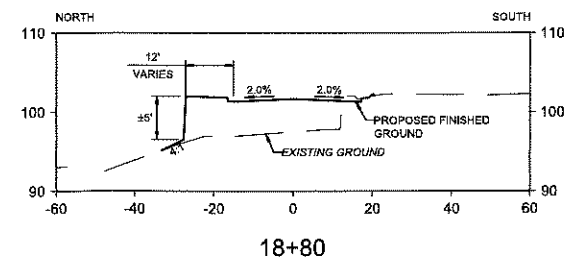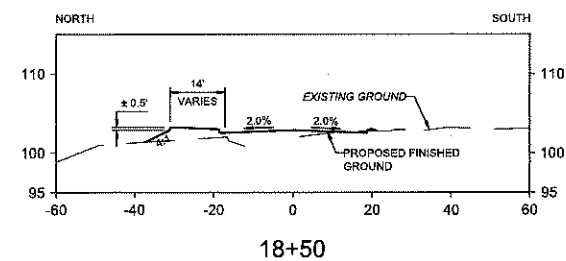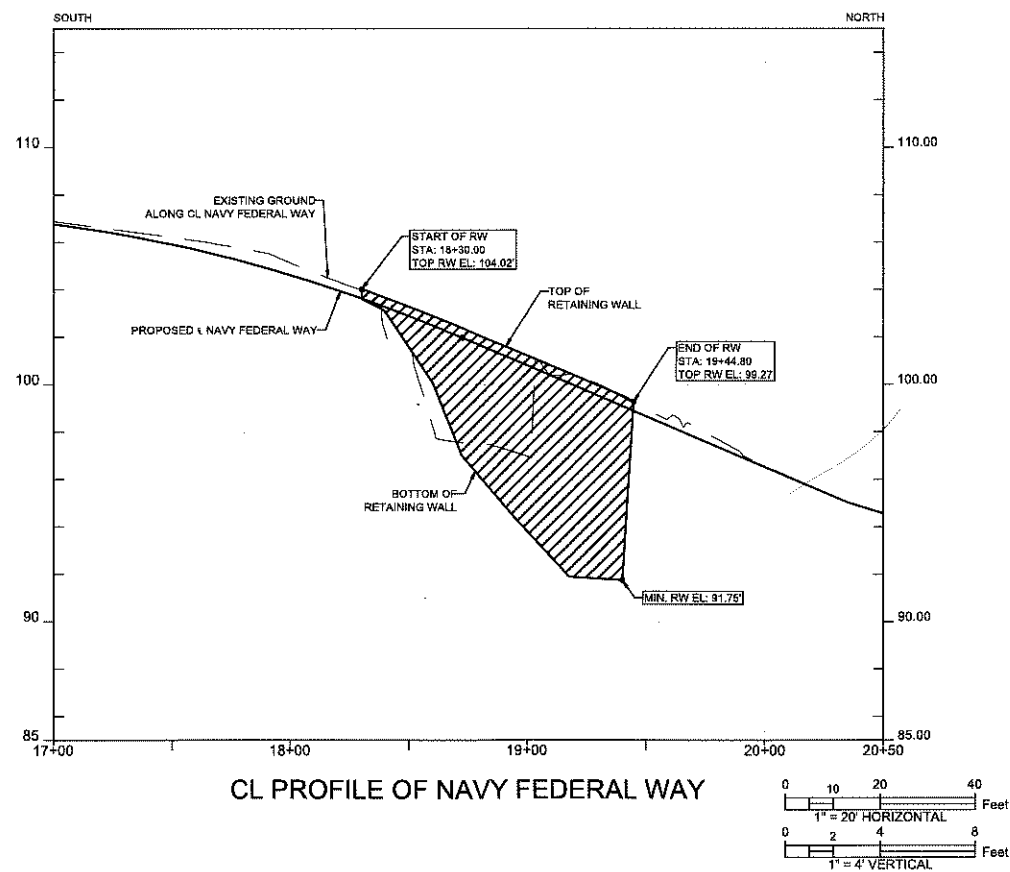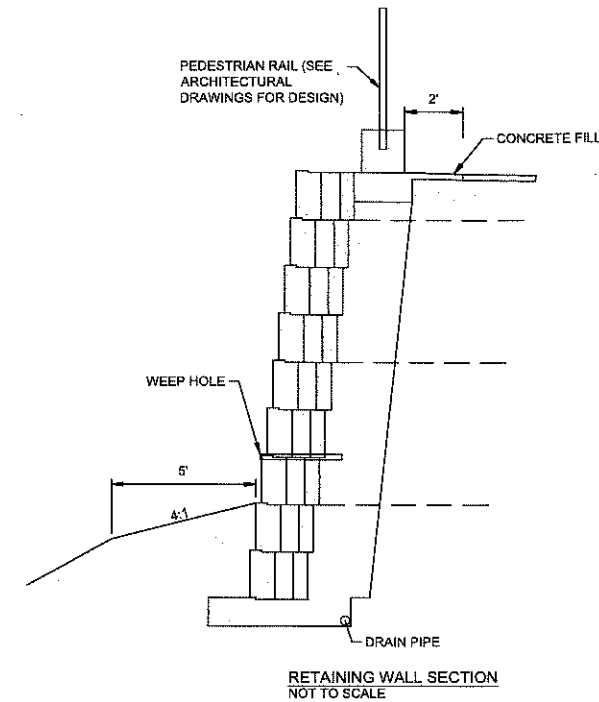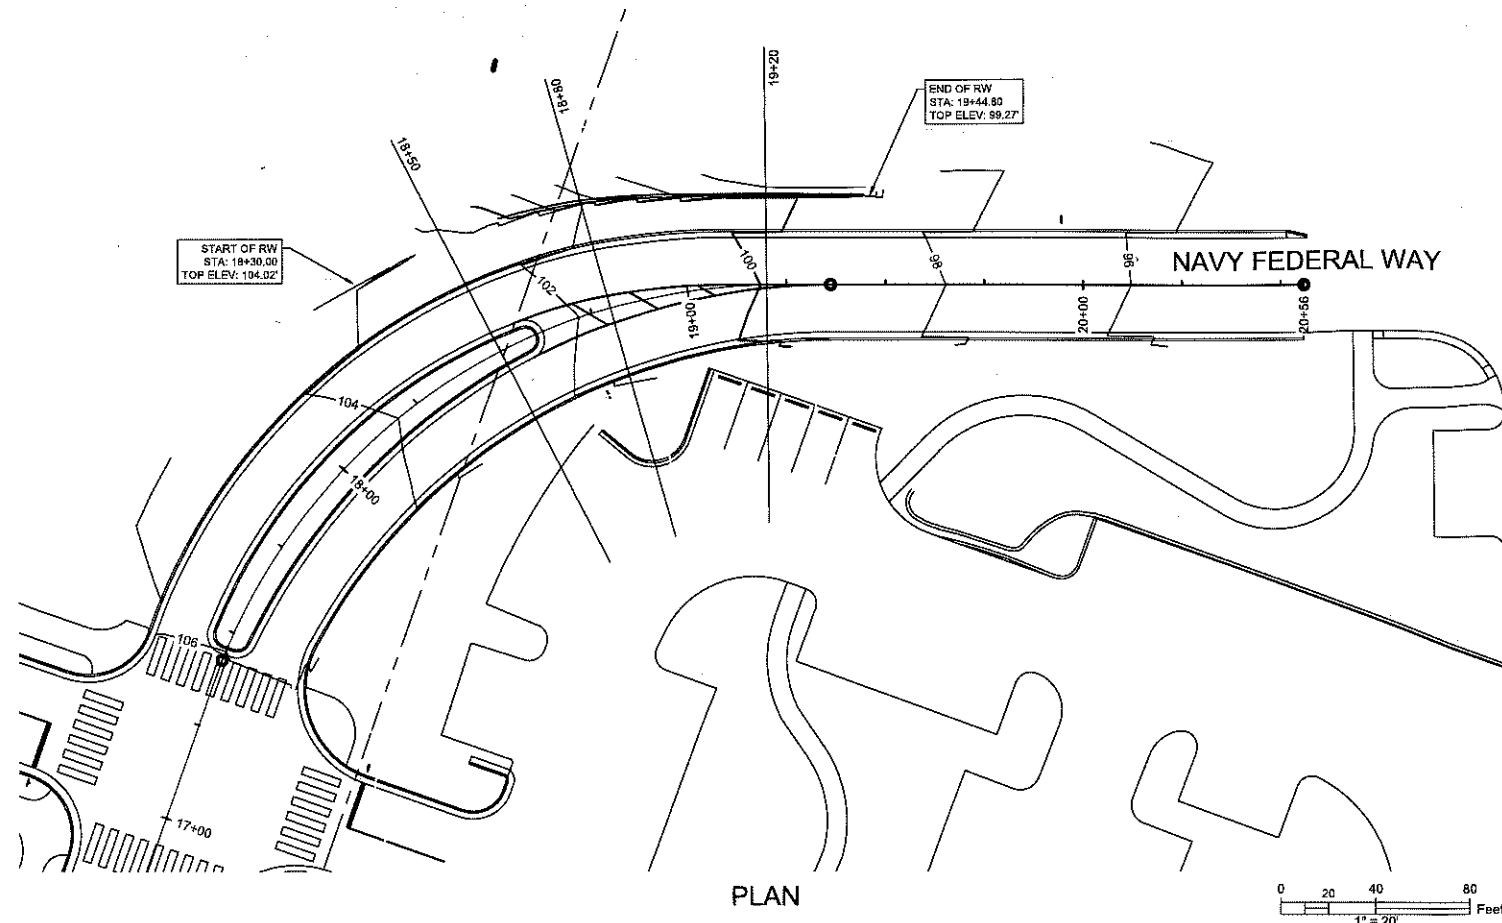

SECTIONS

 


ASD SKY

55 Ivan Allen Jr. Blvd.
Suite 100
Atlanta, GA 30308
T 404.688.3318
F 404.688.2255
www.asdsky.com

NAVY FEDERAL
CREDIT UNION
RECREATION FACILITY
PENSACOLA, FLORIDA, 32526


Jacobs

Jacobs Engineering Group, Inc.
25 West Cedar Street
Pensacola, FL 32502
Phone: 904.433.1111

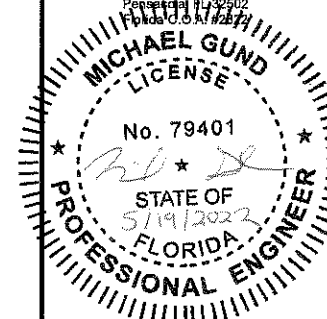

This drawing is the property of Associated Space Design, Inc. and is not to be reproduced or copied in whole or in part. It is not to be used on any other project and is to be returned upon request. Scales as stated herein are for reference only as normal reproduction processes may alter the accuracy of original drawings.
Associated Space Design, Inc. 2020

1	4/13/22	ASD BY CONFORMED SET
0	1/14/22	FOR CONSTRUCTION
NO:	DATE:	REMARKS:
REVISIONS:		
DRAWING TITLE:		
RETAINING WALL		
PLAN & DETAILS		
PROJECT NO.:	ISSUE DATE:	
D3232200	1.14.2022	
DRAWN BY:	CHECKED BY:	
NR	OH	
SHEET NUMBER:		
C-905		

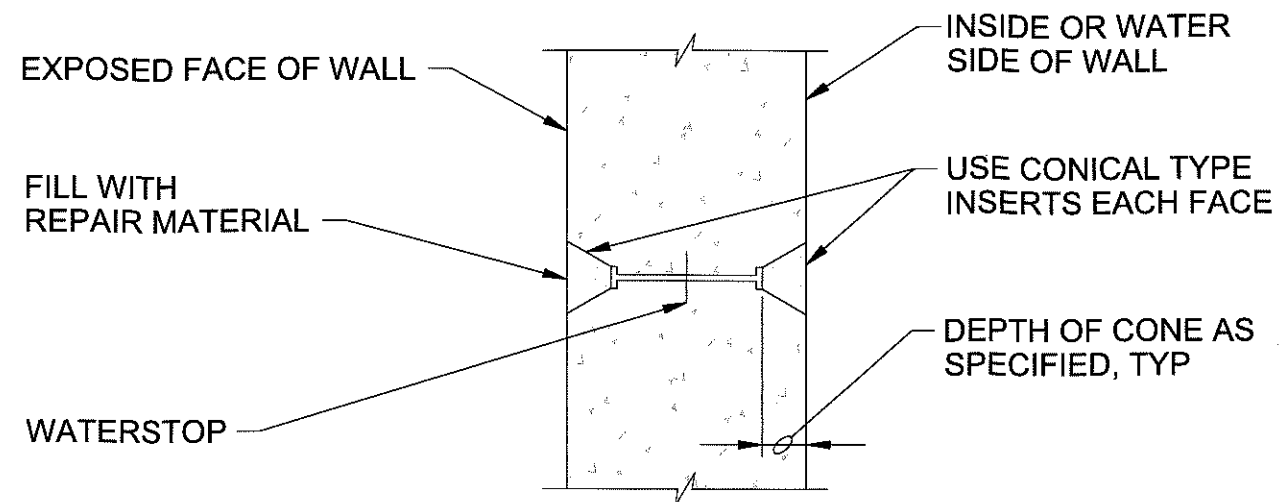

NOTE:

THE SPACING OF FORM TIES ON EXPOSED PORTIONS OF WALLS SHALL BE APPROXIMATELY EQUAL HORIZONTALLY AND VERTICALLY AND SHALL BE UNIFORM IN EACH DIRECTION.

FORM SNAP-TIE HOLE
(310-051)

NOTES:

1. PROVIDE HORIZONTAL BARS AT 6" SPACING EACH FACE IN THE FIRST 4'-0" ABOVE ALL HORIZONTAL WALL CONSTRUCTION JOINTS IN LIQUID CONTAINING AND BELOW-GRADE STRUCTURES. WHERE TYPICAL WALL HORIZONTAL BARS ARE AT 12" SPACING, PROVIDE ADDITIONAL BARS FOR 6" SPACING.
2. HORIZONTAL BAR SIZE FOR THE 4'-0" ZONE SHALL BE THE TYPICAL WALL HORIZONTAL BAR SIZE SHOWN ON THE DRAWINGS OR THE MINIMUM BAR SIZE IN THE TABLE BELOW, WHICHEVER IS GREATER.

WALL THICKNESS (INCHES)	MINIMUM BAR SIZE
10	#5
12, 14	#6
16, 18, 20	#7
≥22	#8

INTERMEDIATE
CONSTRUCTION JOINT
(330-004)


ASD SKY

55 Ivan Allen Jr. Blvd.
Suite 100
Atlanta, GA 30308
T 404.688.3318
F 404.688.2255
www.asdsky.com

**NAVY FEDERAL
CREDIT UNION**
RECREATION FACILITY
PENSACOLA, FLORIDA, 32526

Jacobs

Jacobs Engineering Group, Inc.
25 West Cedar Street
Pensacola, FL 32502
Florida C.O.A. #2822

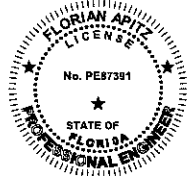

F. Cairns *vs* *vs* 2002-03-02

This drawing is the property of Associated Space Design, Inc. and is not to be reproduced or copied in whole or in part. It is not to be used on any other project and is to be returned upon request. Scales as stated herein are for reference only as normal reproduction processes may alter the accuracy of original drawings.

Associated Space Design, Inc. 2020

[illegible]

1	4/12/2022	ASI #1 CONFORMED SET
9	1/14/2022	FOR CONSTRUCTION
NO.	DATE	REMARKS

DRAWING TITLE:
STANDARD DETAILS -
SHEET 1

PROJECT NO: D3232200	ISSUE DATE: 01/14/2022
DRAWN BY: FA	CHECKED BY: PWB
SHEET NUMBER: C-906	

SIZE	EMBED
#4	7"
#5	9"
#6	11"
#7	12"
#8	14"
#9	16"
#10	17"

WALL VERTICAL REINFORCING

ADDITIONAL HORIZ REINF AT CJ

0330-004

DOWEL LENGTH AS INDICATED ON DRAWINGS

REQUIRED LAP

MIN HOOK EMBEDMENT LENGTH

CJ 0315-154

WHERE THE DOWEL LENGTH INDICATED ON DRAWINGS IS GREATER THAN REQUIRED LAP, WALL VERTICAL REINFORCING MAY BE EXTENDED DOWN TO TOP OF SLAB

SLAB REINFORCING

WALL DOWELS

WALL BASE
CONSTRUCTION JOINT
(315-154)

**NAVY FEDERAL
CREDIT UNION**
RECREATION FACILITY
PENSACOLA, FLORIDA, 32526

Jacobs Engineering Group, Inc.
25 West Cedar Street
Pensacola, FL 32502
Florida C.O.A. #2822

Fleming 1970-1971


This drawing is the property of Associated Space Design, Inc. and is not to be reproduced or copied in whole or in part. It is not to be used on any other project and is to be returned upon request. Scales as stated herein are for reference only as normal reproduction processes may alter the accuracy of original drawings.

Associated Space Design, Inc. 2020

1	4/12/2022	ASI 01 CONFORMED SET
0	1/14/2022	FOR CONSTRUCTION
NO:	DATE:	REMARKS:

DRAWING TITLE:
STANDARD DETAILS -
SHEET 2

PROJECT NO: D3232200	ISSUE DATE: 01/14/202
DRAWN BY: FA	CHECKED BY: PWB
SHEET NUMBER: C-907	

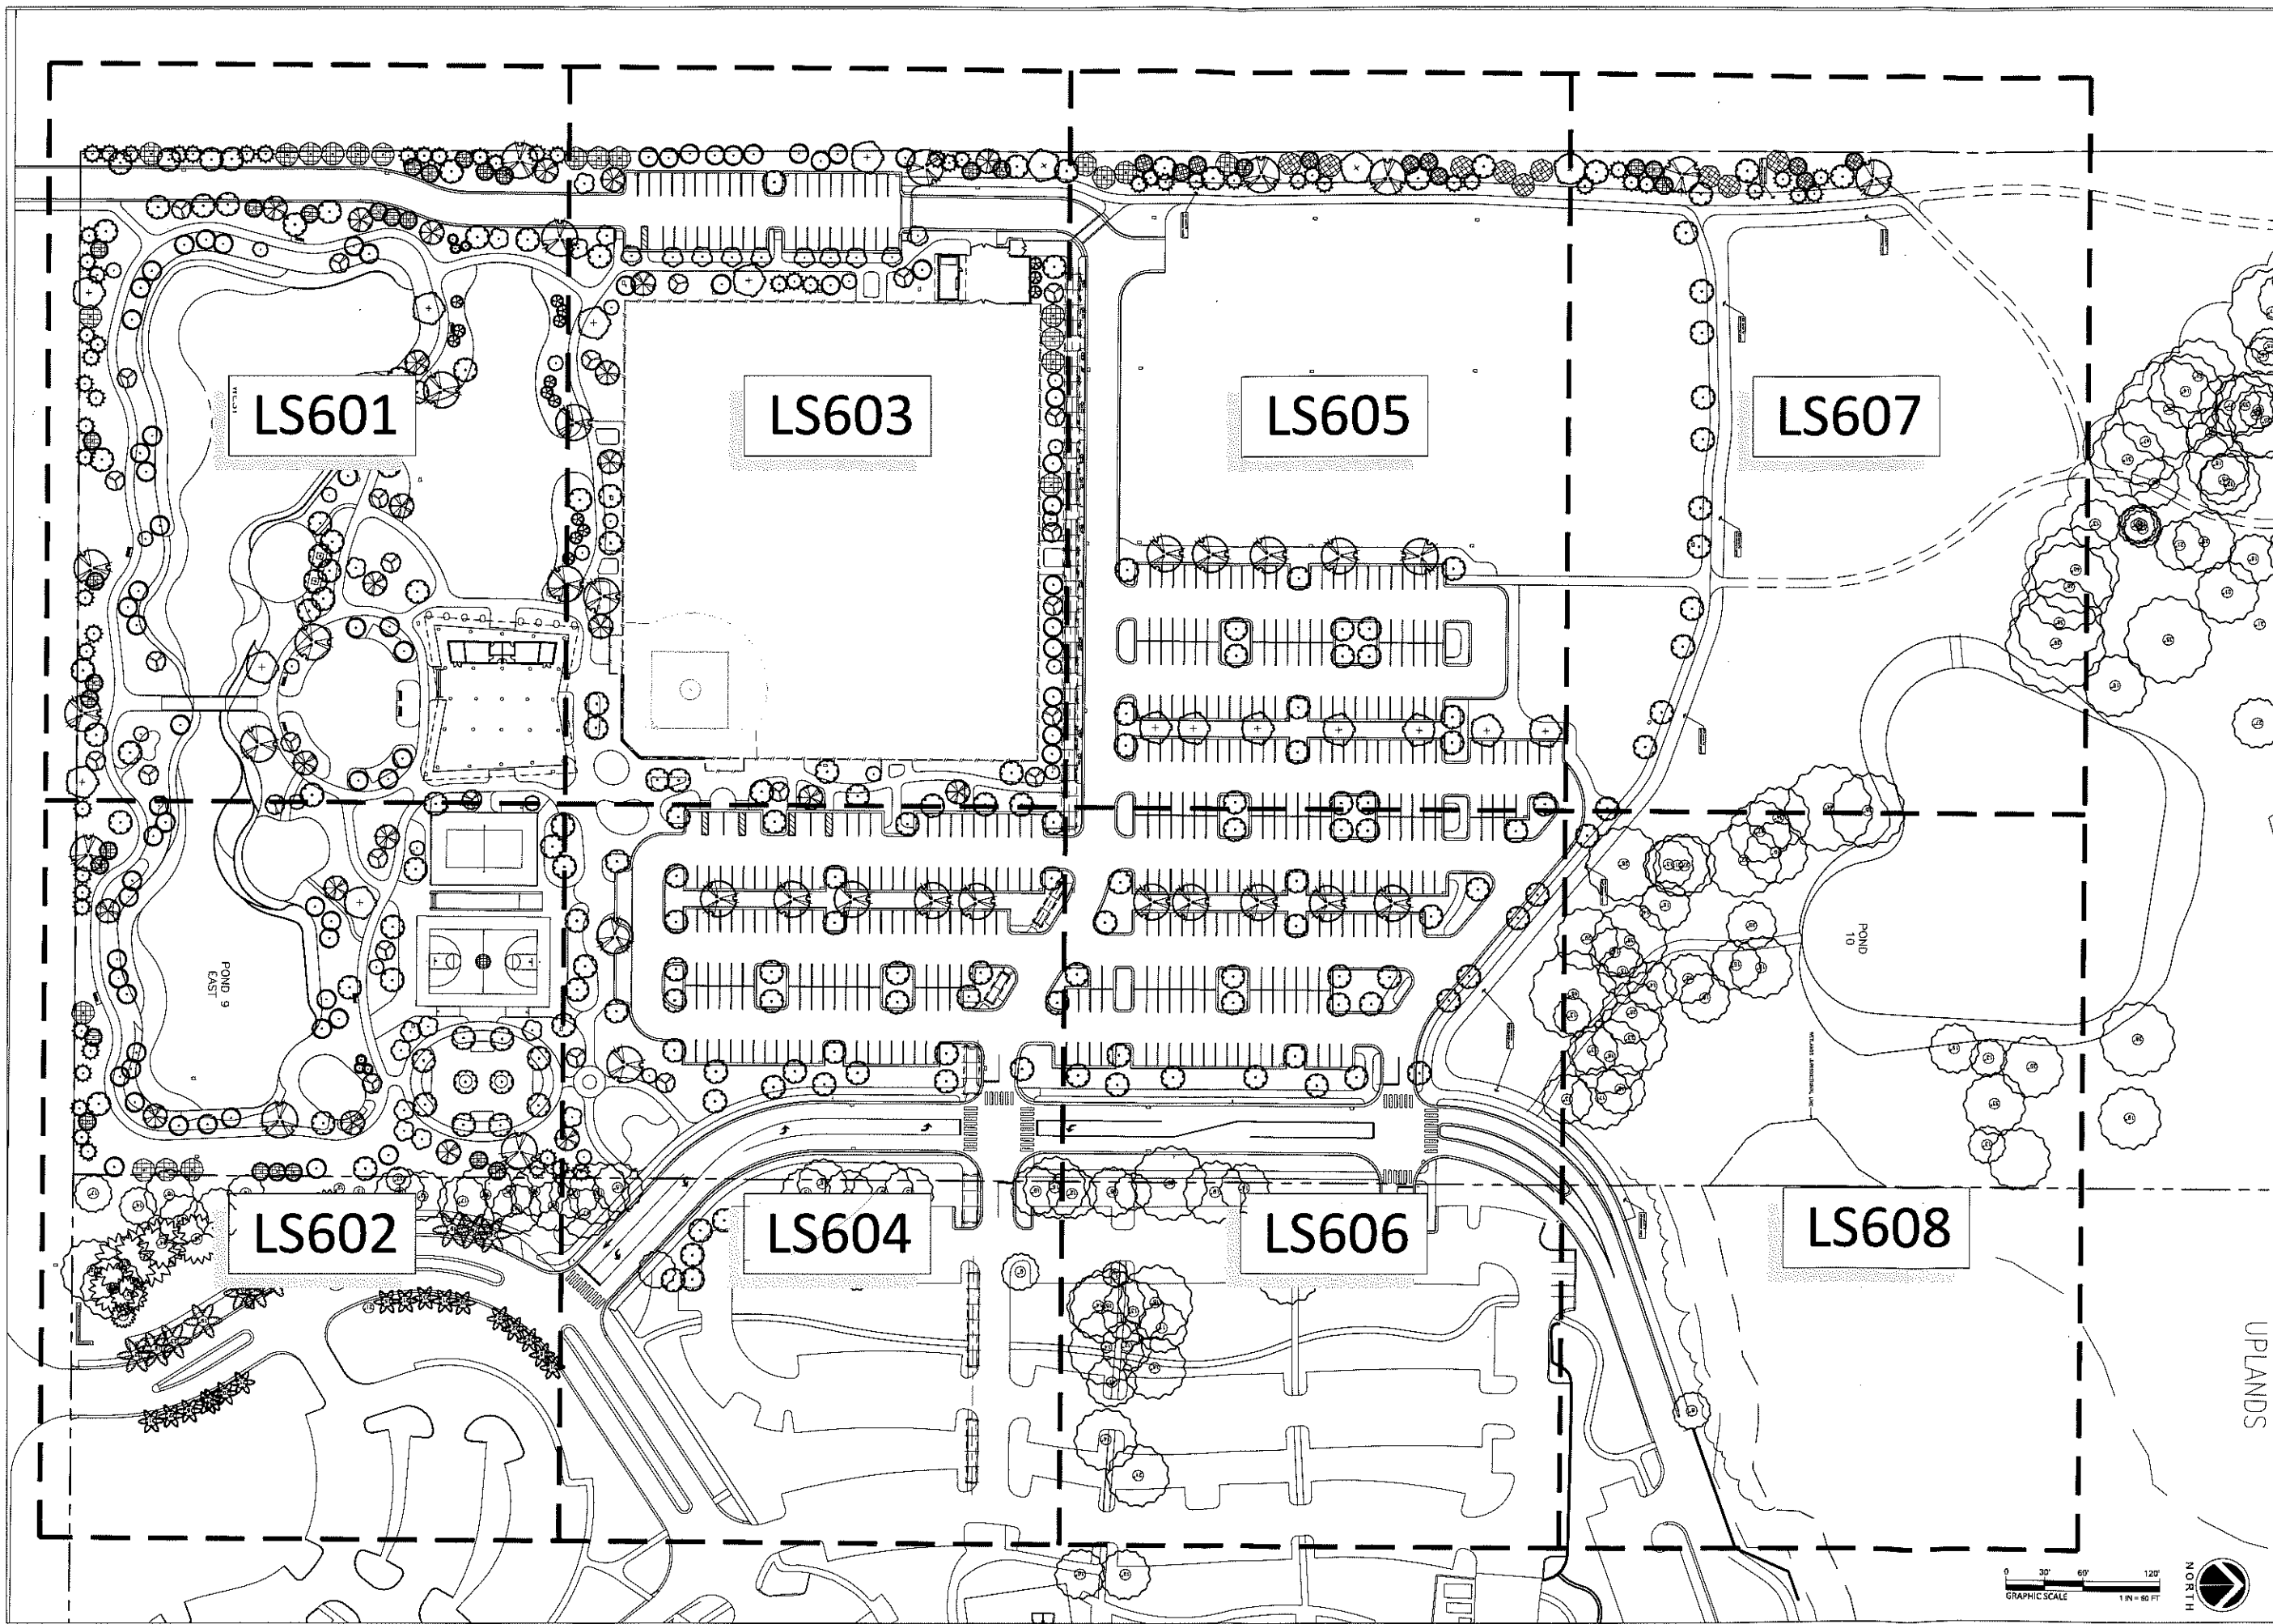

ASD | SKY

55 Ivan Allen Jr. Blvd.
Suite 100
Atlanta, GA 30308
T 404.688.3318
F 404.688.2255
www.asdsky.com

NAVY FEDERAL
CREDIT UNION
RECREATION FACILITY
PENSACOLA, FLORIDA, 32526

**Jerry Pate
Design**
311 SCHWAB DRIVE - PENSACOLA, FL 32504
850-479-4533 WWW.JERRYPADESDSIGN.COM



This item has been digitally signed & sealed by Brad Alexander, RLA on the date adjacent to the seal. Printed copies of this document are not considered signed & sealed & the signature must be verified on any electronic copies.

This drawing is the property of Associated Space Design, Inc. and is not to be reproduced or copied in whole or in part. It is not to be used on any other project and is to be returned upon request. Scales as stated herein are for reference only as normal reproduction processes may alter the accuracy of original drawings.
Associated Space Design, Inc. 2021

1	4/15/2022	ASD 01 - CONFORMED SET
0	1/14/2022	FOR PERMIT AND CONSTRUCTION
NO:	DATE:	REMARKS:
REVISIONS:		

DRAWING TITLE:
LANDSCAPE PLAN - KEY
SHEET - R1

PROJECT NO.: 19007	ISSUE DATE: 01/14/2022
DRAWN BY: EZ	CHECKED BY: BA
SHEET NUMBER:	


LS600

GRAPHIC SCALE
0 30' 60' 120'
1 IN = 60 FT



UPLANDS

PLANT SCHEDULE	
TREES	
AG21	AGAVE
LC	LEUCODENDRON
MS	MESQUITE
PD	PAVLOVA
QV	QUERCUS
SC	SCOTCH
TD	TEA
VC	VICINIA
YAL	YALOW
AG21	AGAVE
LC	LEUCODENDRON
MS	MESQUITE
PD	PAVLOVA
QV	QUERCUS
SC	SCOTCH
TD	TEA
VC	VICINIA
YAL	YALOW
SHRUBS	
AG21	AGAVE
LC	LEUCODENDRON
MS	MESQUITE
PD	PAVLOVA
QV	QUERCUS
SC	SCOTCH
TD	TEA
VC	VICINIA
YAL	YALOW
WETLAND PLANTS	
AG21	AGAVE
LC	LEUCODENDRON
MS	MESQUITE
PD	PAVLOVA
QV	QUERCUS
SC	SCOTCH
TD	TEA
VC	VICINIA
YAL	YALOW

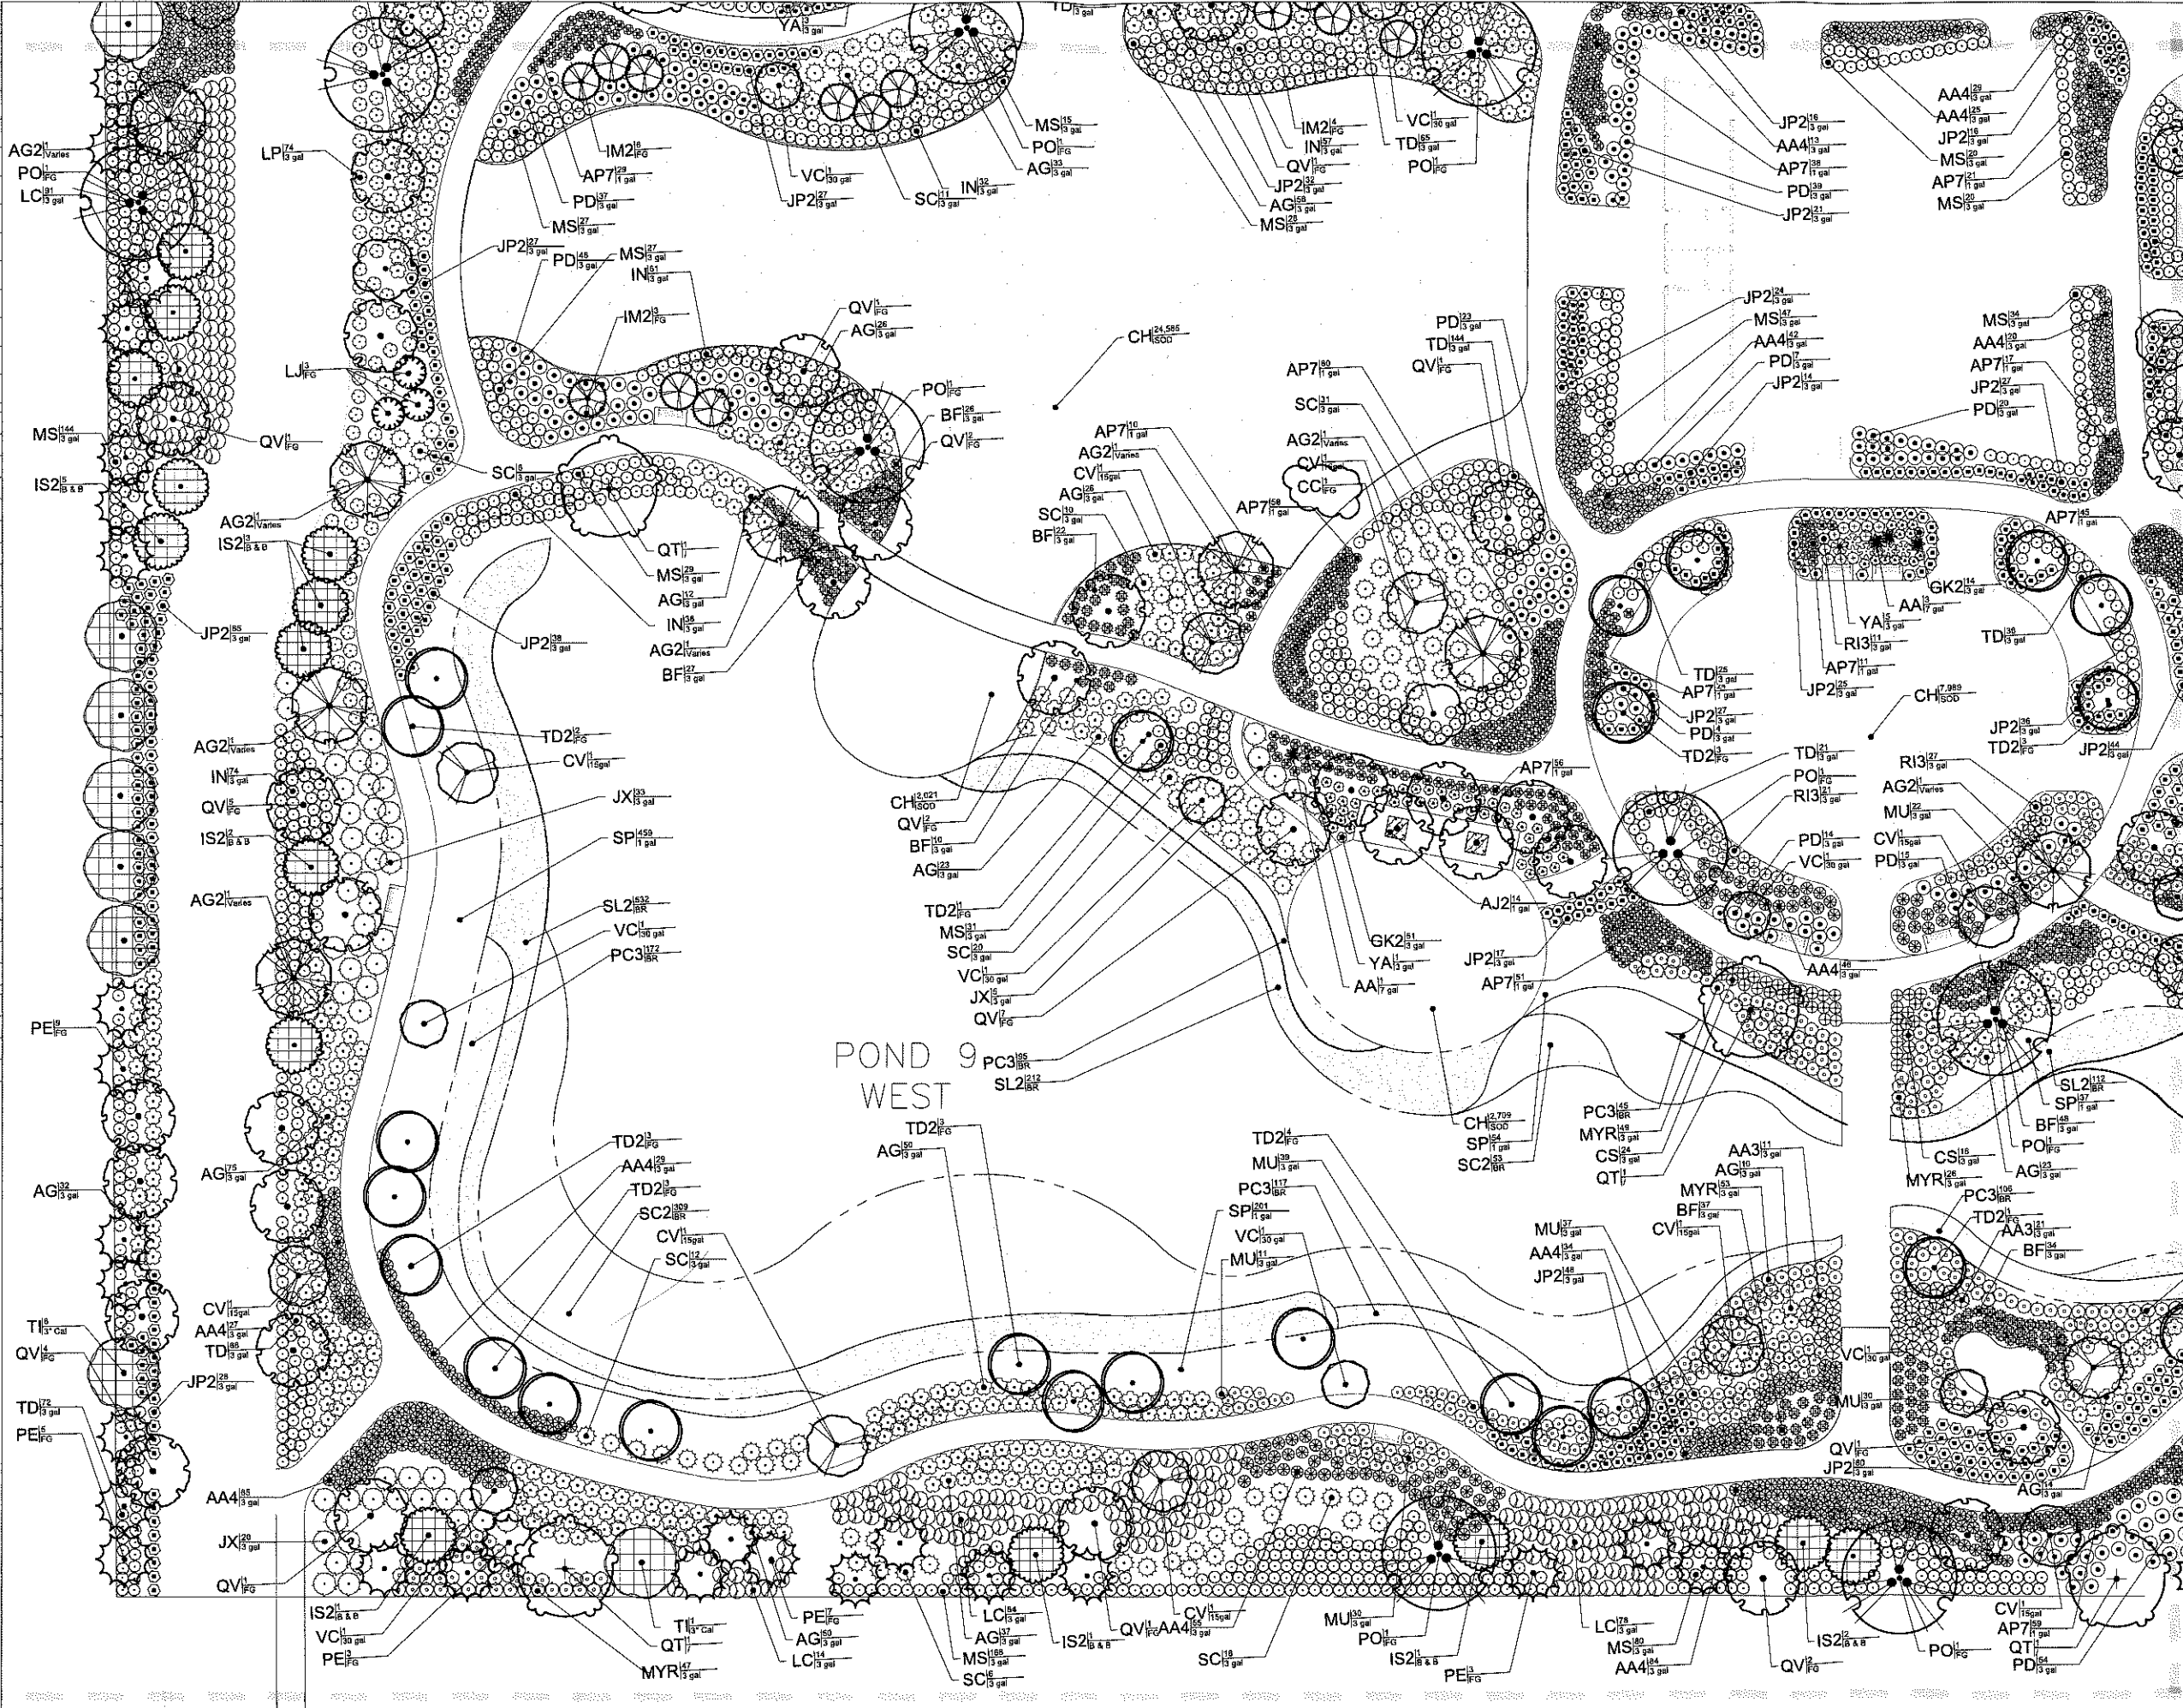

ASD | SKY


55 Ivan Allen Jr. Blvd.
Suite 100
Atlanta, GA 30308
T 404.688.3318
F 404.688.2255
www.asdsky.com

**NAVY FEDERAL
CREDIT UNION**
RECREATION FACILITY

PENSACOLA, FLORIDA, 32528

**Jerry Pate
Design**

381 SCHWARTZ DRIVE - PENSACOLA, FL 32508
850-475-4553 WWW.JERRYPADESDSIGN.COM

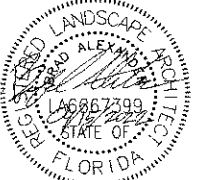


This item has been digitally signed & sealed by Brad Alexander, RLA on the date adjacent to the seal. Printed copies of this document are not considered signed & sealed & the signature must be verified on any electronic copies.

This drawing is the property of Associated Space Design, Inc. and is not to be reproduced or copied in whole or in part. It is not to be used on any other project and is to be returned upon request. Scales as stated herein are for reference only as normal reproduction processes may alter the accuracy of original drawings.
Associated Space Design, Inc. 2021

NO.	DATE	REVISIONS
1	4/15/2022	ASD 61 - CONFORMED SET
2	1/14/2022	FOR PERMIT AND CONSTRUCTION
3		
4		
DRAWING TITLE:
LANDSCAPE - PLAN - R1

PROJECT NO.: 19007	ISSUE DATE: 01/14/2022
DRAWN BY: EZ	CHECKED BY: BA
SHEET NUMBER: LS601	

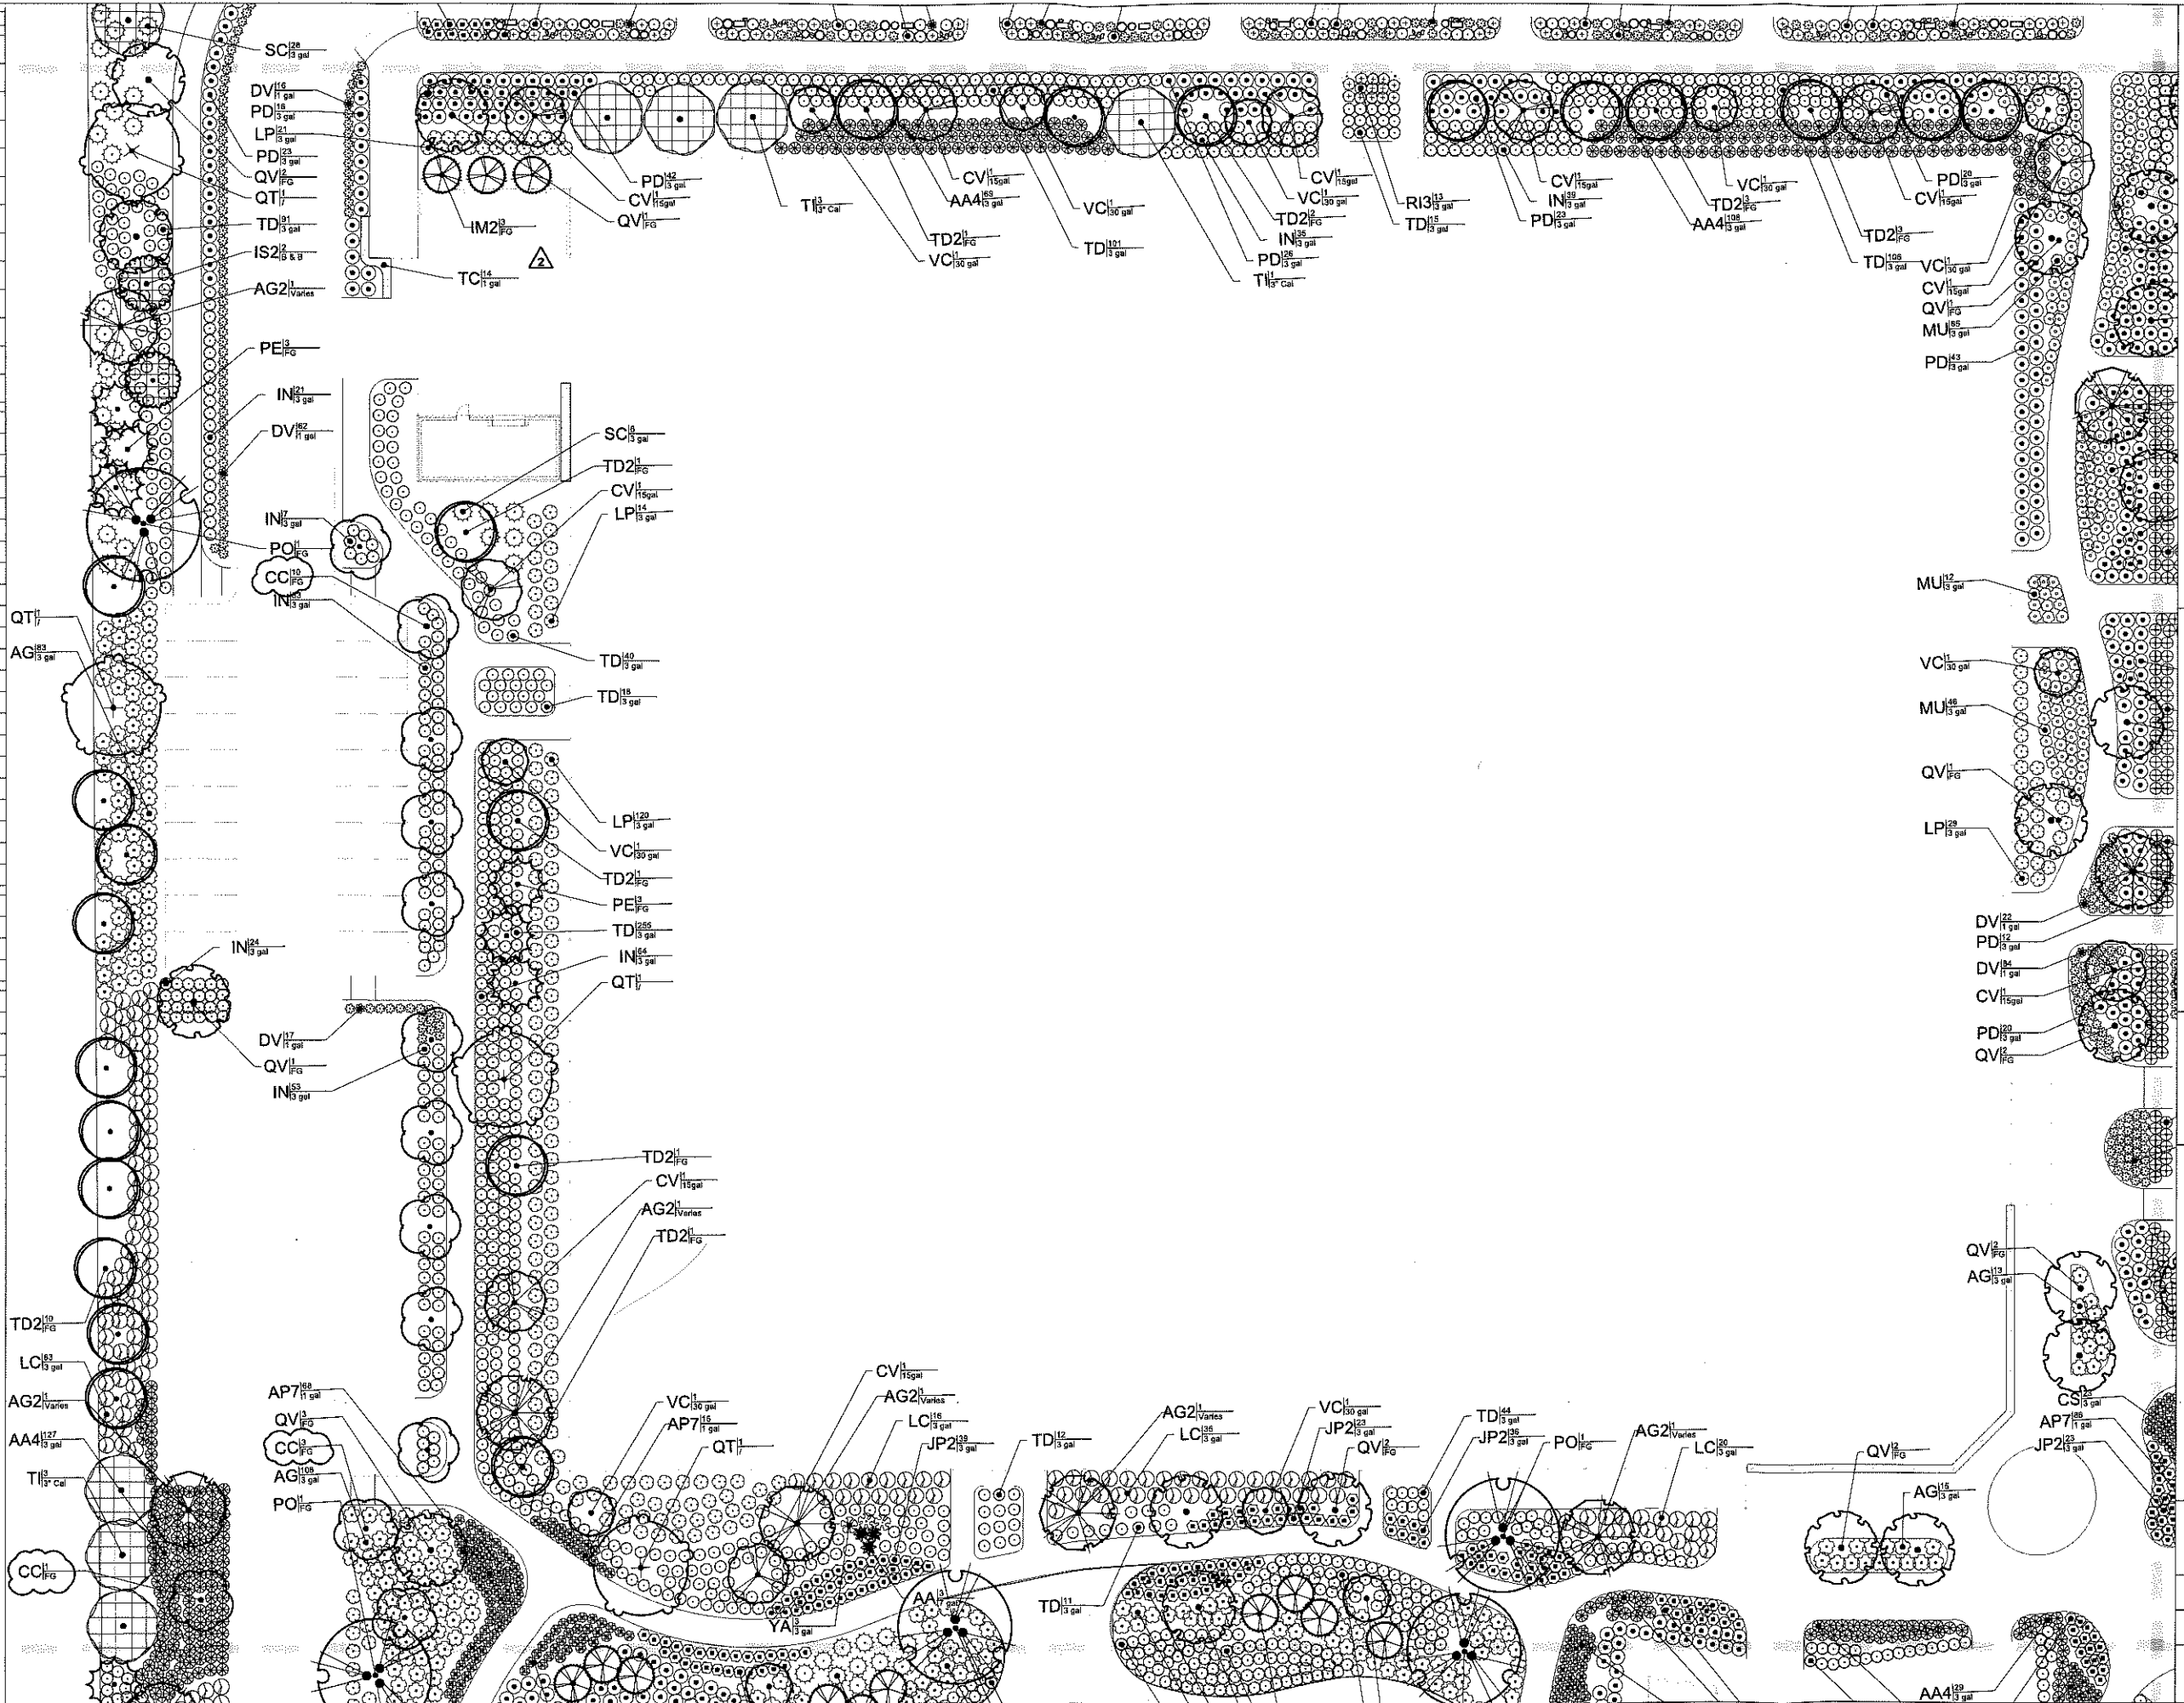[illegible]

ASD SKY


55 Ivan Allen Jr. Blvd.
Suite 100
Atlanta, GA 30308
T 404.688.3318
F 404.688.2255
www.asdsky.com

**NAVY FEDERAL
CREDIT UNION**
RECREATION FACILITY

PENSACOLA, FLORIDA, 32526



391 SCHUBERT DRIVE • PENSACOLA, FL 32504
850-479-4433 WWW.FOURTYPATEDSIGN.COM

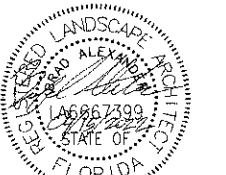

This item has been digitally signed & sealed by Brad Alexander, RLA on the date adjacent to the seal. Printed copies of this document are not considered signed & sealed & the signature must be verified on any electronic copies.

This drawing is the property of Associated Space Design, Inc. and is not to be reproduced or copied in whole or in part. It is not to be used on any other project and is to be returned upon request. Scales as stated herein are for reference only as normal reproduction processes may alter the accuracy of original drawings.

Associated Space Design, Inc. 2021


[illegible]

DRAWING TITLE:
LANDSCAPE - PLAN - R3

PROJECT NO.: 9007	ISSUE DATE: 01/14/2022
DRAWN BY: Z	CHECKED BY: BA

LS603

PLANT SCHEDULE	
TREE	
AG1	AGAVE / COMMON NAME
AG2	AGAVE / COMMON NAME
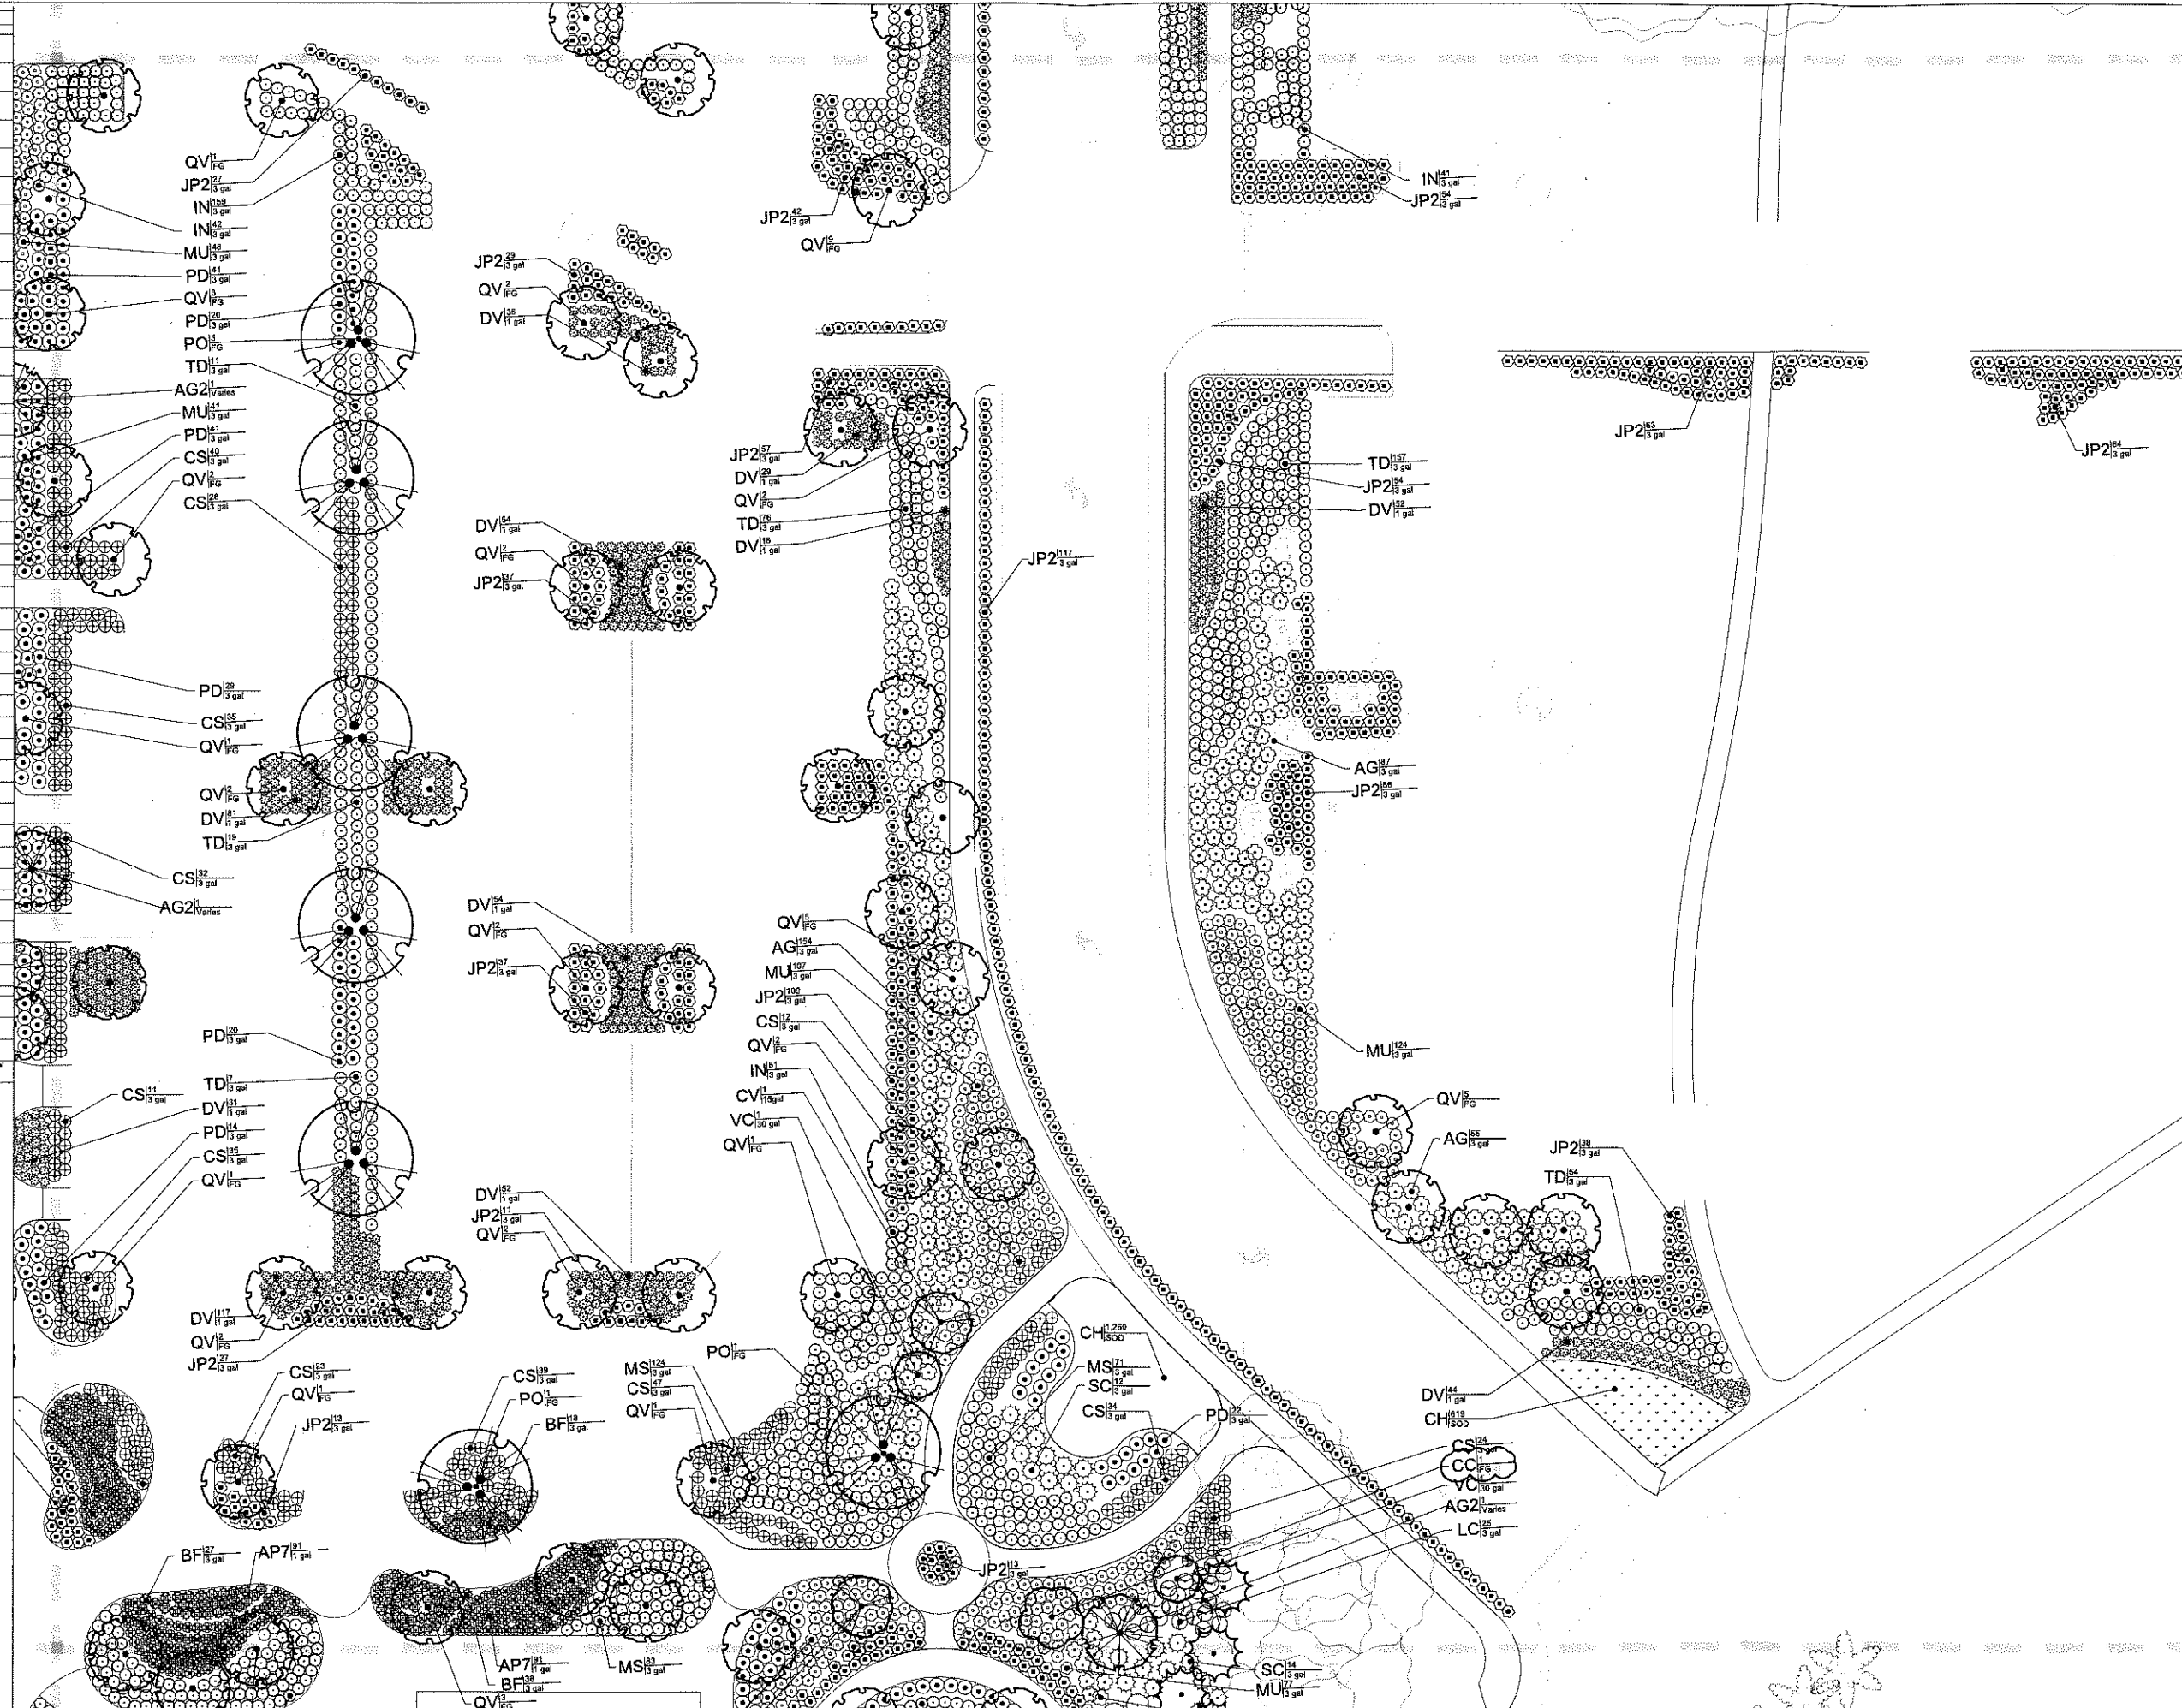

ASD | SKY


55 Ivan Allen Jr. Blvd.
Suite 100
Atlanta, GA 30308
T 404.688.3318
F 404.688.2255
www.asdsky.com

**NAVY FEDERAL
CREDIT UNION**
RECREATION FACILITY

PENSACOLA, FLORIDA, 32526

**Jerry Pate
Design**

305 SCHMIDT DRIVE - PENSACOLA, FL 32506
850-474-4533 WWW.JERRYPADESDSIGN.COM

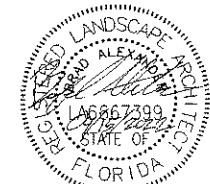

This item has been digitally signed and sealed by Brad Alexander, RLA on the date adjacent to the seal. Printed copies of this document are not considered signed and sealed & the signature must be verified on any electronic copies.


This drawing is the property of Associated Space Design, Inc. and is not to be reproduced or copied in whole or in part. It is not to be used on any other project and is to be returned upon request. Scales as stated herein are for reference only as normal reproduction processes may alter the accuracy of original drawings.
Associated Space Design, Inc. 2021

NO.	DATE	REVISIONS
1	01/15/2022	ASD 01 - CONFORMED SET
2	01/14/2022	FOR PERMIT AND CONSTRUCTION
3		
4		
5		
6		
7		
8		
9		
10		
11		
12		
13		
14		
15		
16		
17		
18		
19		
20		

DRAWING TITLE:
LANDSCAPE - PLAN - R1

PROJECT NO.: 19007
ISSUE DATE: 01/14/2022
DRAWN BY: EZ
CHECKED BY: BA
SHEET NUMBER: LS604

PLANT SCHEDULE		
TREES	CODS	BOTANICAL / COMMON NAME
	AGZ	Acacia greggii 'Summer Rain'
	CO	Cordia alliodora
	DV	Diospyros virginiana
	FG	Ficus ginseng
	IS2	Isatis ginseng 'Isatis ginseng'
	U	Ulmus parviflorus
	PE	Pinus edulis
	PD	Pinus densata
	QT	Quercus tinctoria
	QV	Quercus virginiana
	TD	Taxodium distichum
	TI	Tilia cordata
	VC	Viburnum cinnamomeum
SHRUBS		
CODS	BOTANICAL / COMMON NAME	
AG	Agave americana 'Century Plant'	
AP	Aspidistra pinnatifida 'Tiger Tail'	
AA	Aster americanus 'Autumn Frost'	
AA3	Aster americanus 'Autumn Frost' 'DM'	
AA4	Aster americanus 'Autumn Frost' 'DM'	
BT	Buddleia davidii 'Blue Chip'	
CB	Camellia japonica 'Shirahodori'	
DV	Diospyros virginiana 'Black Iron'	
DR	Dracaena fragrans 'Dragon Tree'	
IN	Ilex verticillata 'Winter Red'	
JP	Juniperus horizontalis 'Blue Star'	
JK	Juniperus horizontalis 'Blue Star'	
LC	Lonicera japonica 'Eurasian'	
LP	Lonicera japonica 'Eurasian'	
MS	Muscadine grape 'Black Diamond'	
MI	Muscadine grape 'Black Diamond'	
MR	Muscadine grape 'Black Diamond'	
PD	Pinus densata 'Black Diamond'	
RI	Rosa indica 'Black Diamond'	
SC	Scaevola taccada 'Black Diamond'	
TD	Taxodium distichum 'Black Diamond'	
VA	Viburnum cinnamomeum 'Black Diamond'	
GRASS / PLANTS		
CODS	BOTANICAL / COMMON NAME	
PC	Paspalum conjugatum 'Paspalum conjugatum'	
PC2	Paspalum conjugatum 'Paspalum conjugatum'	
PC3	Paspalum conjugatum 'Paspalum conjugatum'	
PC4	Paspalum conjugatum 'Paspalum conjugatum'	
PC5	Paspalum conjugatum 'Paspalum conjugatum'	
GROUND COVER		
CODS	BOTANICAL / COMMON NAME	
CA	Ceanothus americanus 'Ceanothus americanus'	
CA2	Ceanothus americanus 'Ceanothus americanus'	
CA3	Ceanothus americanus 'Ceanothus americanus'	
CA4	Ceanothus americanus 'Ceanothus americanus'	
CA5	Ceanothus americanus 'Ceanothus americanus'	

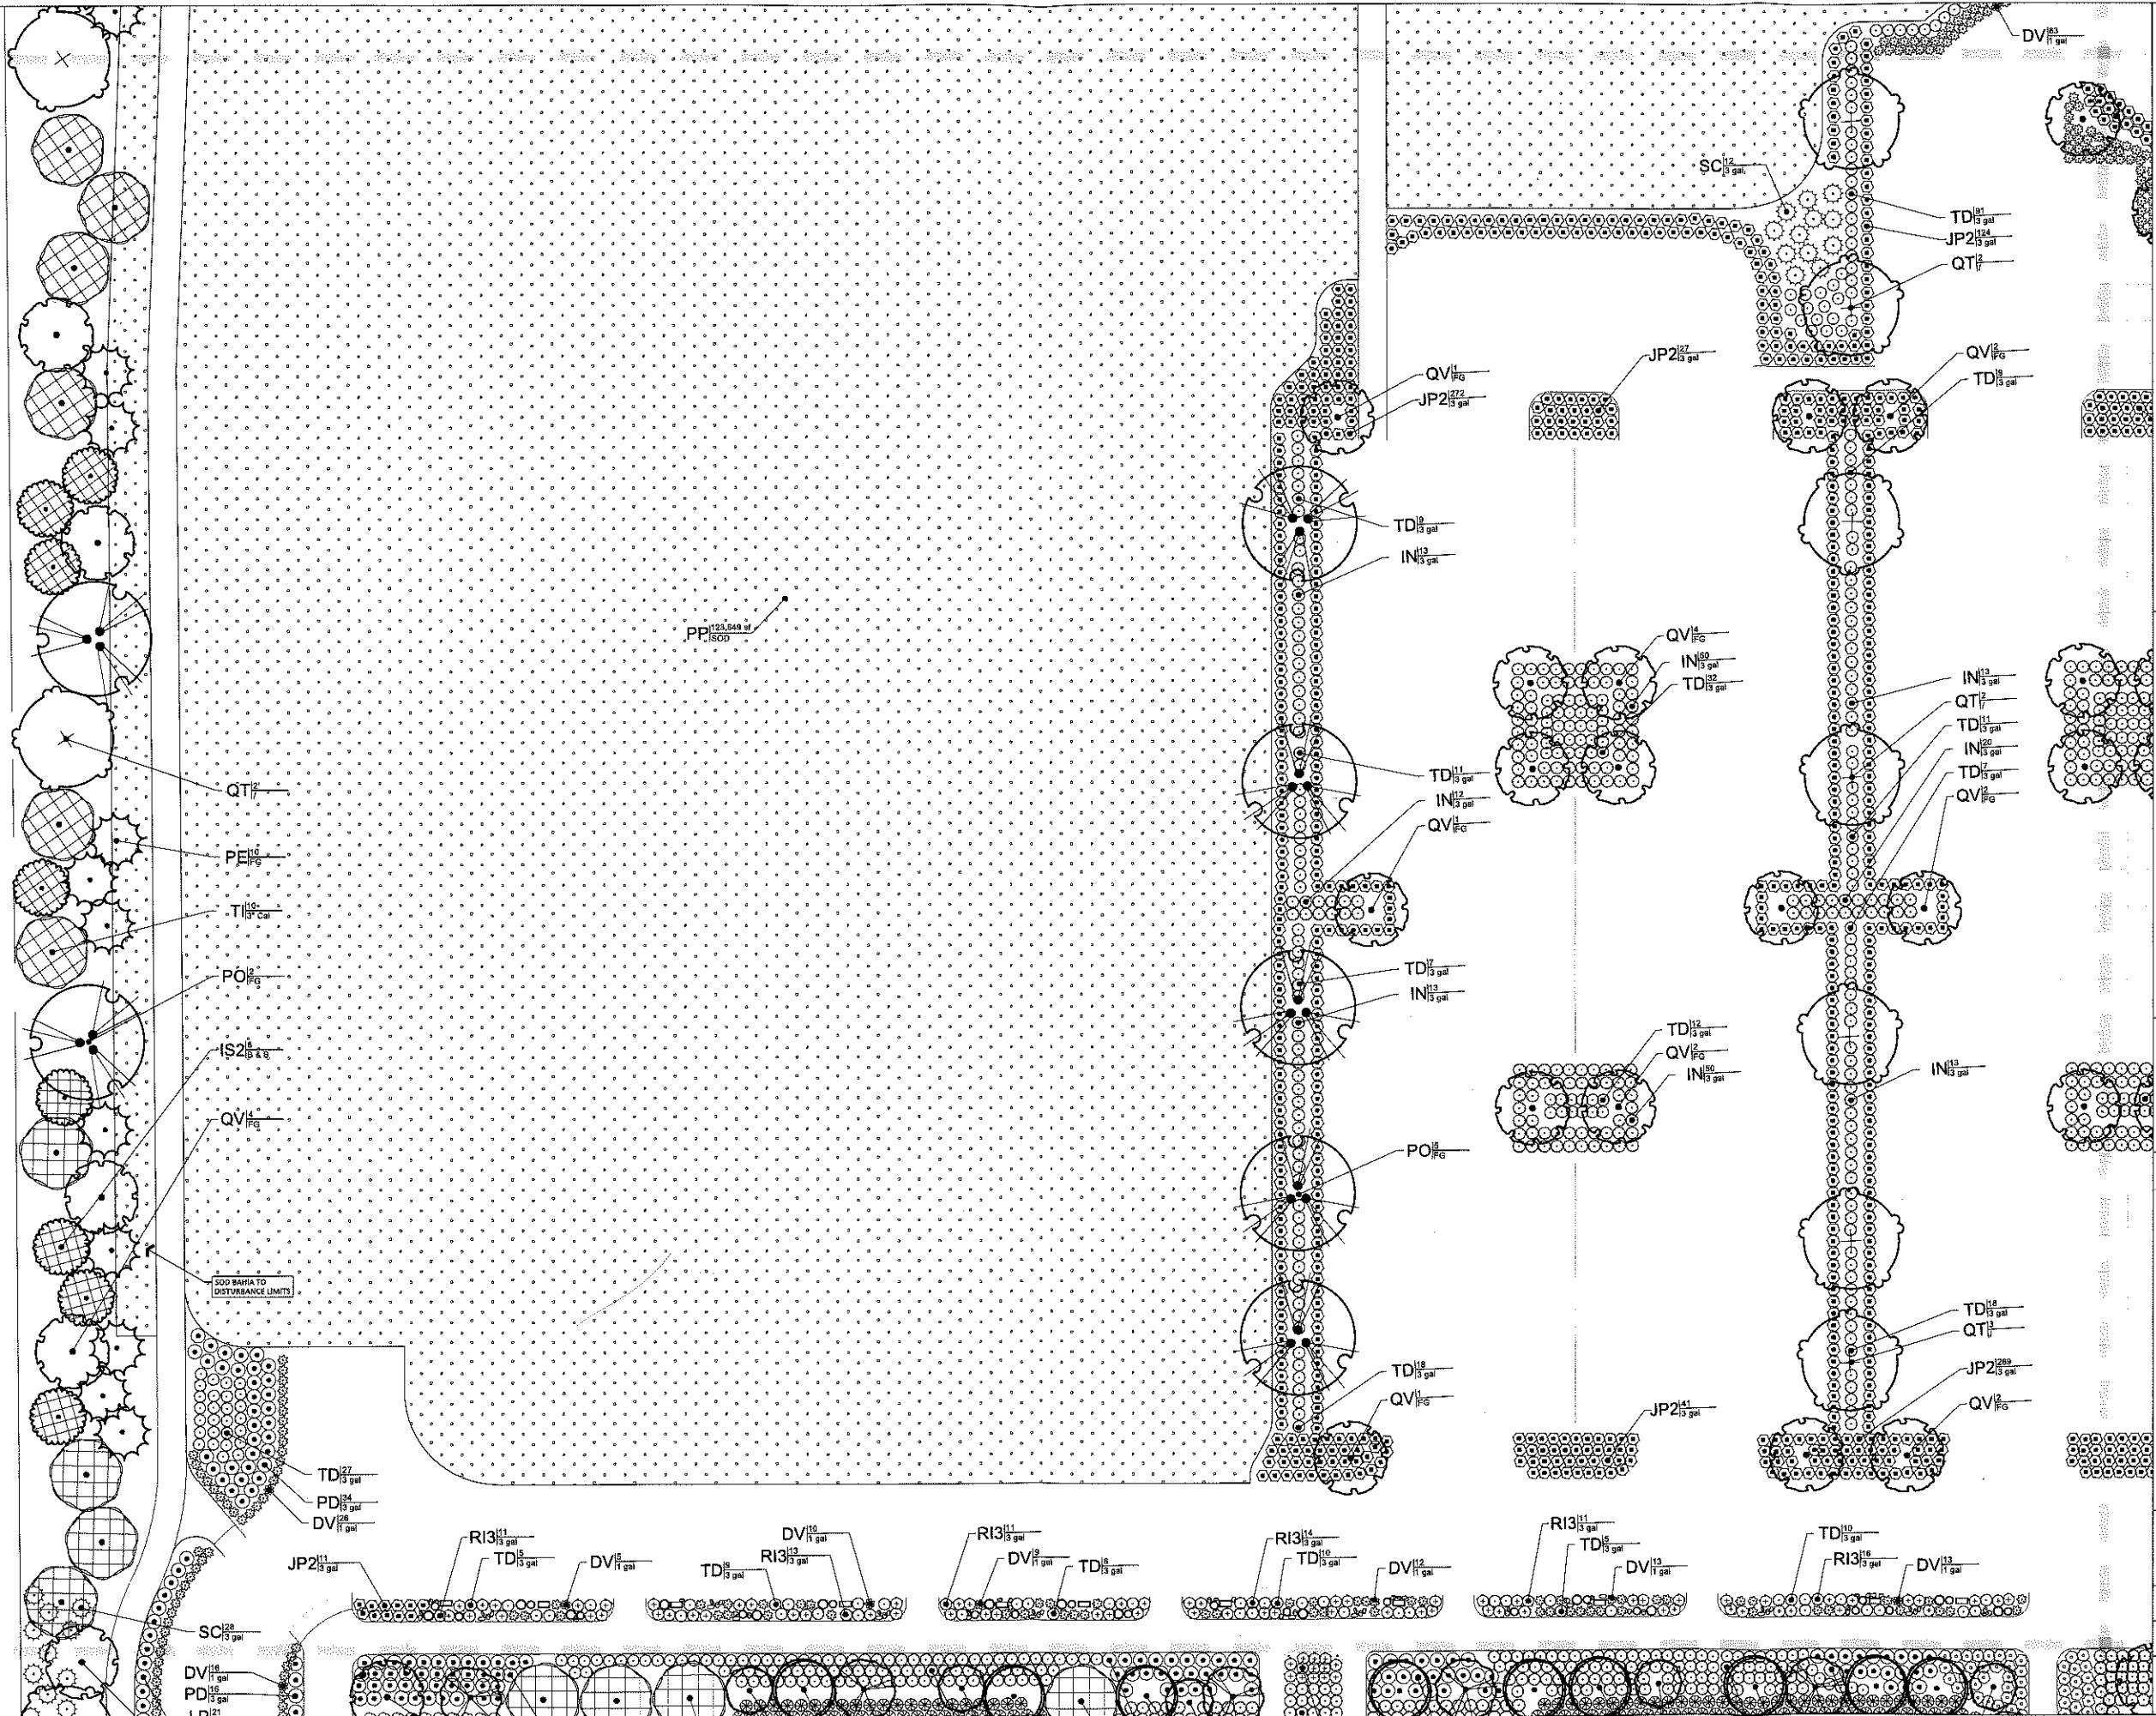


ASD | SKY

55 Ivan Allen Jr. Blvd.
Suite 100
Atlanta, GA 30308
T 404.688.3318
F 404.688.2255
www.asdsky.com

**NAVY FEDERAL
CREDIT UNION**
RECREATION FACILITY
PENSACOLA, FLORIDA, 32526

**Jerry Pate
Design**
301 E. 10th Street, Suite 100
Pensacola, FL 32501
850-478-4533 www.jerry-pate-design.com

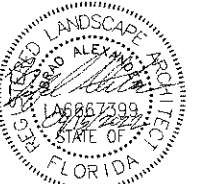


This item has been digitally signed and sealed by Brad Alexander, RLA on the date adjacent to the seal. Printed copies of this document are not considered signed and sealed and the signature must be verified on any electronic copies.

This drawing is the property of Associated Space Design, Inc. and is not to be reproduced or copied in whole or in part. It is not to be used on any other project and is to be returned upon request. Scales as stated herein are for reference only as normal reproduction processes may alter the accuracy of original drawings.
Associated Space Design, Inc. 2021

NO.	DATE	REVISIONS
1	4/15/2022	ASD 01 - CONFORMED SET
2	5/14/2022	FOR PERMIT AND CONSTRUCTION
3		
4		
DRAWING TITLE: LANDSCAPE - PLAN - R1	
PROJECT NO: 19007	ISSUE DATE: 01/14/2022
DRAWN BY: EZ	CHECKED BY: BA
SHEET NUMBER: LS605	

WETLAND PLANTS	CODE	BOTANICAL / COMMON NAME
	EC1	<i>Perotiseta setosa</i> Pinebarb Grass
	SL1	<i>Juncus acutus</i> Caneless Arrowweed
	EC2	<i>Juncus californicus</i> SawWort Bulrush
	SP	<i>Spartina patens</i> Salt Marsh Cane Grass
GROUND COVER	CODE	BOTANICAL / COMMON NAME
	OH	<i>Sagittaria arifolia</i> 418 hybrid Arrowleaf Grass
	AP	<i>Phragmites australis</i> / <i>Spartina</i> Arrowleaf Bulb Grass
	AZ1	<i>Trichostema minimum</i> var. <i>arcticum</i> / <i>Arctic</i> <i>Arctic</i> <i>Arctic</i>
	TC	<i>Trichostema minimum</i> / <i>Arctic</i> <i>Arctic</i> <i>Arctic</i> <i>Arctic</i>

 

LS607

PLANT SCHEDULE		
INDEX	CODE	BOTANICAL / COMMON NAME
	A02	Aster nobilis 'Starburst Red' Starburst Red Aster
	C2	Crown of thorns Echinocarpa coccinea Crown of Thorns
	DV	Chamaecrista nictitans Wild Pigeonweed
	L02	Lily 'Majesty' Crested Red Lily
	R02	Rose 'Edenblush 'Savannah' Savannah Rose
	LJ	Lupinus japonicum Tree Farm Japanese Lupinus
	FR	Flora plant Shrub Plant
	PO	Petunia rockwellii American Symonians
	Q1	Quercus laevis Nutted Oak
	QV	Quercus nigra Shadblow Live Oak
	L01	Lycium delavayi Red Cypress
	T1	Mistle 'Green Giant' Green Giant Anthracis
	VC	Olea nigra Chestnut Oak
SHRUBS		
INDEX	CODE	BOTANICAL / COMMON NAME
	A0	Aster 'Aurea' 'Golden Crown' Golden Crown
	A07	Aster 'Aurea' 'Golden Crown' Golden Crown
	AA	Aster 'Aurea' 'Golden Crown' Golden Crown
	AA3	Aster 'Aurea' 'Golden Crown' Golden Crown
	AA4	Aster 'Aurea' 'Golden Crown' Golden Crown
	BF	Berberis Berberis
	CB	Cornus Cornus
	GA	Gaultheria Gaultheria
	G02	Gaultheria Gaultheria
	N	Nerium Nerium
	Q1	Quercus Quercus
	QV	Quercus Quercus
	VC	Quercus Quercus
	AA	Aster Aster
	AA3	Aster Aster
	AA4	Aster Aster
	GA	Gaultheria Gaultheria
	G02	Gaultheria Gaultheria
	N	Nerium Nerium
	Q1	Quercus Quercus
	QV	Quercus Quercus
	VC	Quercus Quercus
	AA	Aster Aster

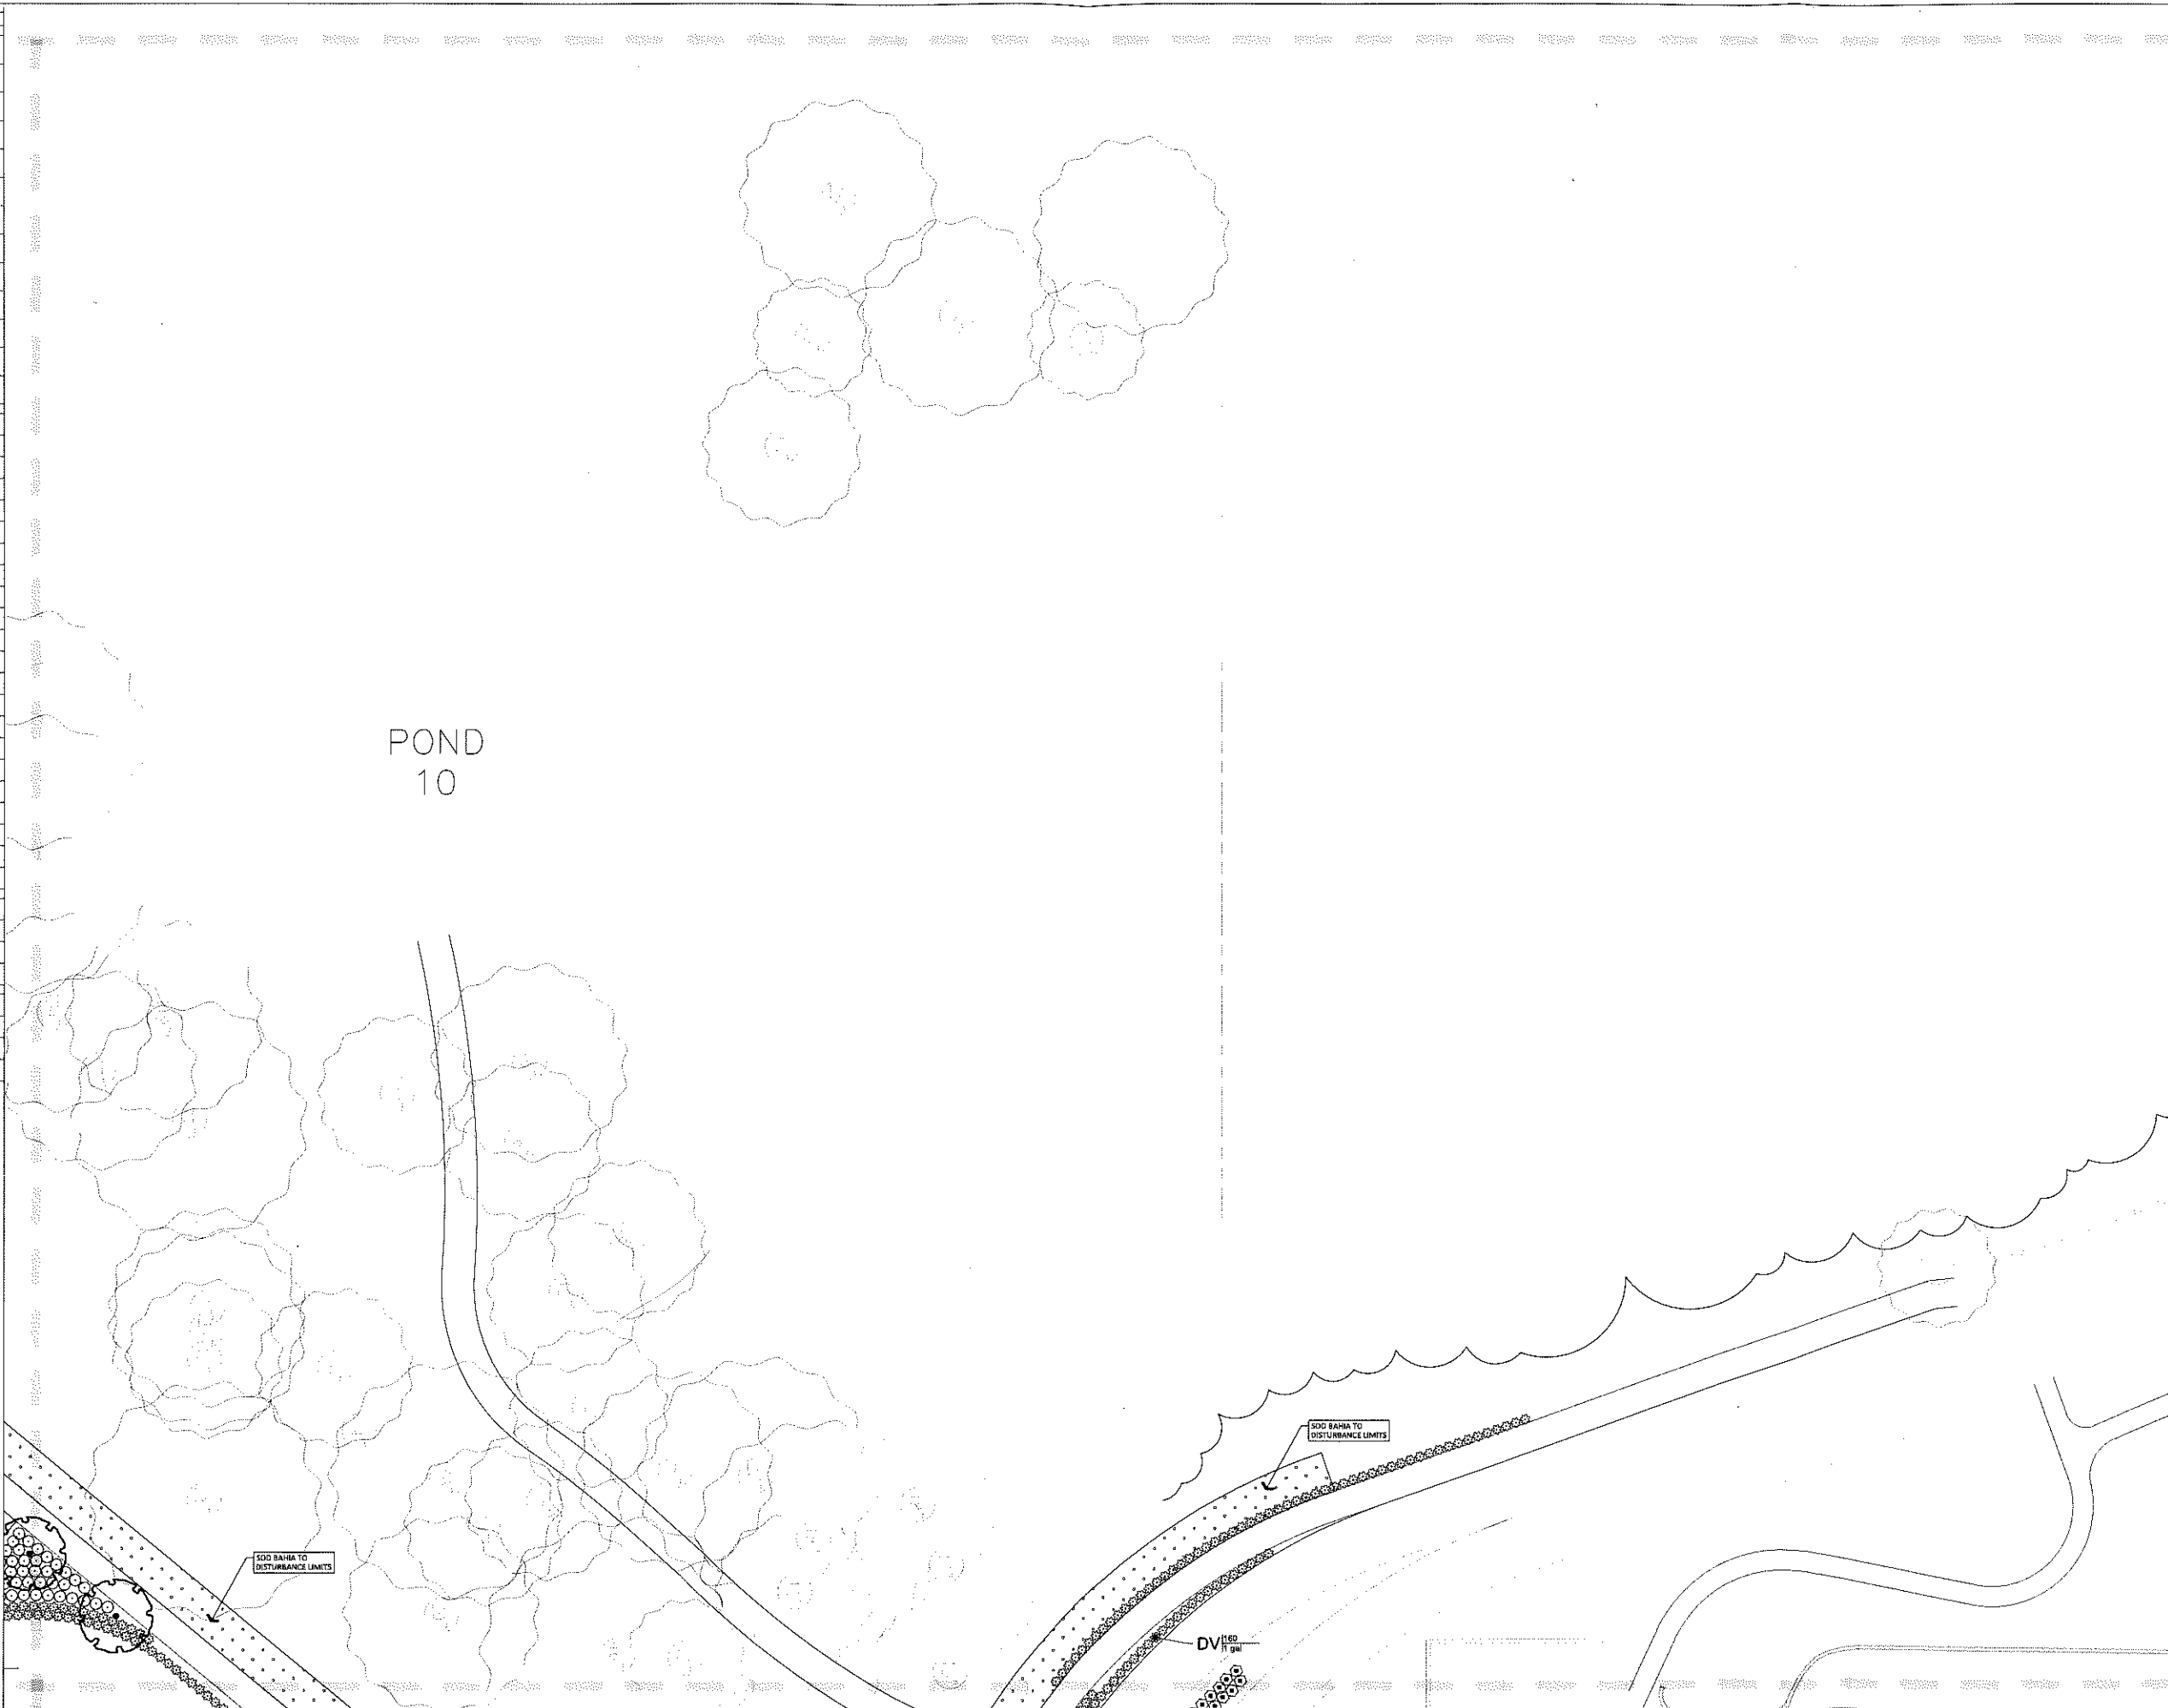

ASD SKY

55 Ivan Allen Jr. Blvd.
Suite 100
Atlanta, GA 30308
T 404.688.3318
F 404.688.2255
www.asdsky.com

**NAVY FEDERAL
CREDIT UNION**
RECREATION FACILITY

PENSACOLA, FLORIDA 32526



301 SCHMERT DRIVE - ZENADULA, FL 315
810.470.4472 - info@363.com - 363.666.6666



This item has been digitally signed & sealed by Brad Alexander, RLA on the date adjacent to the seal. Print copies of this document are not considered signed & sealed & the signature must be verified on any electronic copies.

This drawing is the property of Associated Space Design, Inc. and is not to be reproduced or copied in whole or in part. It is not to be used on any other project and is to be returned upon request. Scales as stated herein are for reference only as normal reproduction processes may alter the accuracy of original drawings.

Associated Space Design, Inc. 2021

[illegible]

1	4/15/2022	AS101 - CONFORMED SET
0	1/14/2022	FOR PERMIT AND CONSTRUCTION
NO.	DATE	REMARKS

DRAWING TITLE:
LANDSCAPE - PLAN - R1

PROJECT NO: 19007	ISSUE DATE: 01/14/2022
DRAWN BY: EZ	CHECKED BY: BA

SHEET NUMBER:
LS608

1. ALL CONSTRUCTION SHALL BE IN ACCORDANCE WITH THE PLANS AND WRITTEN NOTES. NO SUBSTITUTIONS SHALL BE MADE WITHOUT PRIOR WRITTEN APPROVAL BY THE LANDSCAPE ARCHITECT, JERRY PATE DESIGN.
2. WRITTEN DIMENSIONS SHALL TAKE PRECEDENCE OVER SCALED DIMENSIONS. THE CONTRACTOR SHALL VERIFY AND BE RESPONSIBLE FOR ALL DIMENSIONS AND CONDITIONS ON THE JOB. THE LANDSCAPE ARCHITECT SHALL BE NOTIFIED OF ANY VARIATION FROM THE DIMENSIONS AND CONDITIONS SHOWN ON THE PLANS.
3. LANDSCAPE MATERIALS SHALL BE ADJUSTED IN THE FIELD TO AVOID CONFLICTS WITH ANY PROPOSED OR REMAINING UTILITY STRUCTURES, DRAINAGE STRUCTURES, DITCHES, UNDER DRAINS, DITCH BLOCKS, STORM WATER FACILITIES AND DRAINAGE DISCHARGE PATHS, EXISTING SIGNAGE, AND EXISTING LIGHTING AND THEIR APPURTENANCES. THE CONTRACTOR SHALL NOT INSTALL THE PROPOSED IMPROVEMENTS IF A CONFLICT EXISTS. ANY COSTS TO REMOVE AND/OR REPAIR WORK ADJUSTED THAT HAS NOT BEEN APPROVED PREVIOUSLY BY THE LANDSCAPE ARCHITECT SHALL BE AT THE CONTRACTOR'S EXPENSE.
4. LANDSCAPE IMPROVEMENTS SHALL BE INSTALLED BY THE CONTRACTOR IN ACCORDANCE WITH THE MOST CURRENT FDOT STANDARD SPECIFICATION 580, AND ANY OTHER PLANTING SPECIFICATIONS INCLUDED IN THE CONSTRUCTION DOCUMENTS.
5. PLANT QUANTITIES SHOWN ON THE LANDSCAPE PLAN ARE MINIMUM ONLY. THE CONTRACTOR IS RESPONSIBLE FOR THE CONTRACTOR'S OWN QUANTITY TAKE-OFF, AND SHALL PROVIDE ALL PLANT MATERIAL REQUIRED TO FILL THE PLANTING BEDS AT THE SPACING INDICATED ON THE PLANTING LEGEND.
6. PLANTING FOR ALL PLANT MATERIAL AND THE PROTECTION OF EXISTING TREES TO REMAIN SHALL BE IN ACCORDANCE WITH THE MOST CURRENT FDOT DESIGN STANDARD INDEX 987, AND THE DETAILS IN THE CONSTRUCTION DOCUMENTS.
7. THE CONTRACTOR SHALL ENSURE THAT, PRIOR TO MOVING ON SITE, ALL EQUIPMENT WHICH LAST OPERATED IN PLACES KNOWN TO BE INFESTED WITH NOXIOUS WEEDS IS FREE OF SOIL, SEEDS, VEGETATIVE MATTER, OR OTHER DEBRIS THAT COULD CONTAIN OR HOLD SEEDS.
8. THE CONTRACTOR SHALL NOT BRING ANY HAZARDOUS MATERIALS ONTO THE JOB SITE. IF THE CONTRACTOR NEEDS HAZARDOUS MATERIALS TO PERFORM THE CONTRACTED WORK, THE CONTRACTOR SHALL REQUEST, IN WRITING, ADVANCE PERMISSION FROM THE OWNER. IF ANY KNOWN OR SUSPECTED HAZARDOUS MATERIAL IS FOUND ON THE PROJECT, THE CONTRACTOR SHALL IMMEDIATELY NOTIFY THE OWNER.
9. ANY PUBLIC LAND SURVEY SYSTEM CORNER OR ANY MONUMENT THAT PERPETUATES THE RIGHT-OF-WAY WITHIN THE LIMITS OF CONSTRUCTION IS TO BE PROTECTED BY THE CONTRACTOR. IF A MONUMENT IS IN DANGER OF BEING DESTROYED AND HAS NOT BEEN PROPERLY REFERENCED, THE CONTRACTOR SHOULD NOTIFY THE OWNER.

1. ALL TRASH, ASPHALT, CONCRETE SIGNAGE, WEEDS AND OTHER SPOILAGE SHALL BE REMOVED FROM SITE PRIOR TO MOBILIZATION OF PLANTING CONTRACTOR.
2. ALL AREAS TO BE PLANTED OR SODDED SHALL BE GRADED TO SITE SPECIFICATIONS PRIOR TO MOBILIZATION OF PLANTING CONTRACTOR.
3. CONTRACTOR SHALL CONFIRM ALL PLANTING BEDS ARE NOT COMPACTED BEYOND 85 PERCENT TO ENSURE DRAINAGE. SHOULD COMPACTED SOILS EXIST, SOILS SHALL BE EXCAVATED AND REPLACED WITH WELL-DRAINING SOIL PRIOR TO MOBILIZATION OF PLANTING CONTRACTOR. NO PARKING LOT SUB-BASE, ASPHALT MATERIAL OR CONCRETE SPOILS SHALL REMAIN IN PLANTING BEDS.
4. ALL EXISTING VEGETATION SHALL BE REMOVED IN ALL PLANTING BED AREAS UNLESS OTHERWISE NOTED ON THE PLANS. HERBICIDE MANUFACTURER SPECIFICATIONS AND INSTRUCTIONS SHALL BE FOLLOWED AS TO TREATMENT DILUTION, MIX, APPLICATION, AND TIME PERIODS BETWEEN APPLICATIONS AS APPLICABLE TO ASSURE WEEDS ARE ELIMINATED FROM THE PLANTING BEDS PRIOR TO COMMENCING PLANTING. ALL PERSONNEL INVOLVED IN THE CHEMICAL PROGRAM ARE TO RECEIVE THE PROPER TRAINING AND LICENSURE, AND FOLLOW THE OPERATING GUIDELINES PROVIDED BY FDOT FOR CHEMICAL CONTROL. CONTACT THE ESCAMBIA COUNTY EXTENSION SERVICE FOR ADDITIONAL INFORMATION REGARDING HERBICIDES, PESTICIDES, AND REQUIRED LICENSES.
5. REPRESENTATIVE SOIL SAMPLES (3 MINIMUM) FROM VARYING AREAS THROUGHOUT THE PROJECT SHALL BE TAKEN AND PROVIDED TO THE OWNER'S REPRESENTATIVE. BASED UPON THE SOIL SAMPLE RESULTS AND RECOMMENDATIONS FROM THE TESTING LABORATORY, THE CONTRACTOR SHALL INCORPORATE ALL SOIL AMENDMENTS / FERTILIZER NECESSARY TO CORRECT ANY SOIL DEFICIENCIES SO THAT OPTIMAL PLANT HEALTH CAN OCCUR.
6. ALL SOIL AMENDMENTS SHALL BE ADDED TO THE PLANTING BEDS AND INCORPORATED INTO THE SOIL PRIOR TO COMMENCING FINAL GRADING AND PLANTING. ALL BEDS SHALL BE GRADED TO PROVIDE POSITIVE DRAINAGE WITH NO AREAS WHERE STANDING WATER COULD OCCUR.
7. ALL PLANTING BED AREAS SHALL BE TREATED WITH A PRE-EMERGENT HERBICIDE TO ASSURE THAT WEEDS WILL BE CONTROLLED.
8. CONTRACTOR SHALL ENSURE NO STANDING WATER AT EDGES WHERE HARDSCAPE & LANDSCAPE MEET.

1. THE LOCATIONS OF THE UTILITIES SHOWN ON THE PLANS SHOULD BE CONSIDERED APPROXIMATE ONLY, AND INTERPOLATIONS BETWEEN THESE POINTS HAVE NOT BEEN VERIFIED.
2. THE CONTRACTOR SHALL NOTIFY ALL UTILITIES TWO BUSINESS DAYS PRIOR TO DEMOLITION AND/OR EXCAVATION. CALL "SUNSHINE STATE ONE CALL SYSTEM" 1-800-432-4770 (OR811) SO THAT UNDERGROUND UTILITIES MAY BE FIELD LOCATED.
3. THE CONTRACTOR SHALL COORDINATE WITH THE UTILITY COMPANIES DURING CONSTRUCTION. NO UTILITY IS TO BE RELOCATED. PLANTING SHALL BE ADJUSTED HORIZONTALLY, AT THE DIRECTION OF THE LANDSCAPE ARCHITECT, TO ADDRESS ANY UTILITY CONFLICTS.

1. MULCH: 3 INCH DEPTH - [CLEAN PINE NEEDLES]
2. THE LANDSCAPE INSTALLATION MUST BE PROPERLY SEQUENCED WITH OTHER CONSTRUCTION SO THAT THE LANDSCAPE IS NOT DAMAGED BY OTHER WORK/TRADES AND VICE VERSA.
3. THE CONTRACTOR SHALL VERIFY THE EXISTENCE OF AND STAKE ALL UTILITIES PRIOR TO CONSTRUCTION. EXCAVATION OF PLANT PITS LOCATED WITHIN 5' OF UTILITIES SHALL BE PERFORMED BY HAND. ANY UTILITY AND PLANT MATERIAL CONFLICTS SHALL BE BROUGHT TO THE ATTENTION OF THE LANDSCAPE ARCHITECT PRIOR TO INSTALLATION, OR FIELD ADJUSTMENTS.
4. ALL PLANTS SHALL MEET SIZE, CONTAINER, AND SPACING SPECIFICATIONS AS SHOWN IN THE PLANT SCHEDULE. THE CONTRACTOR SHALL GUARANTEE PLANT HEALTH AND SURVIVABILITY FOR ONE YEAR FROM DATE OF PROJECT ACCEPTANCE BY THE LANDSCAPE ARCHITECT. ANY MATERIAL NOT MEETING SPECIFICATIONS OR DISPLAYING POOR HEALTH SHALL BE REPLACED AT CONTRACTOR'S EXPENSE WITHIN TWO WEEKS OF NOTICE.
5. ALL PLANT MATERIAL SHALL BE FLORIDA NO. 1 OR BETTER, UNLESS OTHERWISE NOTED, AS SET FORTH IN THE CURRENT EDITION OF THE 'GRADES AND STANDARDS FOR NURSERY PLANTS,' STATE OF FLORIDA. NOTIFY THE LANDSCAPE ARCHITECT A MINIMUM OF ONE WEEK PRIOR TO PLANT DELIVERY TO SCHEDULE ON-SITE INSPECTION UPON DELIVERY. INSTALLED PLANT MATERIAL NOT MEETING SPECIFICATIONS SHALL BE REMOVED AND REPLACED AT CONTRACTOR'S EXPENSE. ALL PLANTS MUST BE BROUGHT TO THE SITE FREE OF WEEDS. ADDITIONALLY, THE CONTRACTOR SHALL PROVIDE THE LANDSCAPE ARCHITECT WITH REPRESENTATIVE PLANT PHOTOS TO APPROVE FOR ALL PLANT MATERIALS PRIOR TO ANY PLANT DELIVERY. MEASURING STICKS SHALL BE SHOWN IN PHOTOS, AS APPROPRIATE.
6. ALL PLANT MATERIALS INDICATED WITH A GALLON SIZE SHALL BE CONTAINER GROWN AND WITHIN A CONTAINER APPROPRIATE FOR THE PLANT SIZE. ROOT BOUND PLANTS SHALL NOT BE ACCEPTED. NO SUBSTITUTIONS SHALL BE PERMITTED WITHOUT PRIOR APPROVAL OF THE LANDSCAPE ARCHITECT.
7. THE LANDSCAPE ARCHITECT RESERVES THE RIGHT TO MAKE PLANTING BED FIELD CHANGES TO ACCOMMODATE SITE CONDITIONS AND TO ACHIEVE THE DESIGN INTENT. THE CONTRACTOR SHALL FLAG ALL TREE AND BEDLINE LOCATIONS FOR APPROVAL OF LANDSCAPE ARCHITECT PRIOR TO ANY INSTALLATION.
8. THE CONTRACTOR SHALL CONDUCT REPRESENTATIVE SOIL ANALYSIS PRIOR TO THE INSTALLATION OF ANY PLANT MATERIAL. THE CONTRACTOR SHALL NOTIFY THE LANDSCAPE ARCHITECT OF ANY IMPROPER SOIL CONDITION INCLUDING NUTRITIONAL DEFICIENCIES, WETNESS, MUCK, DEBRIS, ETC. AND SHALL RECOMMEND TO THE LANDSCAPE ARCHITECT, PRIOR TO INSTALLATION, ALL SOIL AMENDMENTS THAT MAY BE NECESSARY TO PROMOTE HEALTHY VIGOROUS PLANT GROWTH. THE SOIL SAMPLE TEST RESULTS SHALL INCLUDE, AT A MINIMUM, PH, PRIMARY MACRONUTRIENTS, MICRONUTRIENTS, PERCENTAGE OF ORGANIC MATTER, AND SOIL TEXTURE. SUBMIT ALL SOIL SAMPLES AND AMENDMENT RECOMMENDATIONS TO THE LANDSCAPE ARCHITECT FOR REVIEW. THE CONTRACTOR IS ULTIMATELY RESPONSIBLE FOR ALL APPROPRIATE SOIL AMENDMENTS AND A PROPERLY PREPARED FINISHED SOIL LAYER IN ACCORDANCE WITH FDOT STANDARD SPECIFICATIONS 162 AND 967.
9. THE CONTRACTOR SHALL REPAIR OR REPLACE ANY EXISTING VEGETATION INTENDED TO REMAIN THAT IS DISTURBED BY PLANT MATERIAL INSTALLATION ACTIVITIES. THIS REPAIR /REPLACEMENT SHALL BLEND SEAMLESSLY WITH THE EXISTING LANDSCAPE.
10. THE CONTRACTOR SHALL COORDINATE WITH ALL OTHER TRADES AND PLANS IN PREPARING PLANTING AREAS, INCLUDING FINAL GRADE ELEVATIONS.
11. ALL PLANT MATERIAL MUST BE PLANTED IMMEDIATELY UPON DELIVERY TO THE SITE AND WATERED IN, BY HAND IF THE IRRIGATION SYSTEM IS NOT YET FUNCTIONING PROPERLY. ANY PLANT MATERIAL NOT INSTALLED WITHIN 6 HOURS OF DELIVERY TO THE SITE MUST BE STORED IN AN APPROVED, PROTECTED HOLDING AREA AND SHALL BE WATERED AS NECESSARY TO MAINTAIN PLANT HEALTH AND QUALITY. ALL BLACK PLASTIC PLACED AROUND TREE ROOTBALLS SHALL BE REMOVED IMMEDIATELY UPON DELIVERY TO THE SITE. BURLAP WRAPPING SHALL STAY IN PLACE. FOR TREES NOT PLANTED WITHIN 6 HOURS OF DELIVERY TO THE SITE, WATER SHALL BE IMMEDIATELY APPLIED TO THE ROOTBALL AND FOLIAGE. THE TOPS SHALL BE UNTIED AND THE TREES STORED UPRIGHT WITH MULCH, PINE STRAW OR HAY COVERING THE ROOTBALLS. TREES SHALL NOT BE STORED LYING DOWN. IF TREES HAVE PLASTIC TRUNK PROTECTORS, THE PROTECTORS MAY STAY IN PLACE PRIOR TO PLANTING BUT SHALL NOT BE LEFT ON INDEFINITELY.
12. FERTILIZE ALL TREES WITH AGRIFORM 21 GRAM TABLETS, SLOW RELEASE 20-10-5 ANALYSIS WITH ONE TABLET PER 1/2" OF TRUNK DIAMETER.
13. THE CONTRACTOR SHALL NOTIFY THE LANDSCAPE ARCHITECT A MINIMUM OF 48 HOURS PRIOR TO COMPLETION TO SCHEDULE A FINAL WALKTHROUGH. A FINAL WALKTHROUGH SHALL NOT BE PERFORMED IF PREVIOUS PUNCH LISTS ARE NOT COMPLETED.
14. THE CONTRACTOR SHALL BE RESPONSIBLE FOR MAINTAINING ALL PLANTING AND GRADES UNTIL FINAL ACCEPTANCE BY THE LANDSCAPE ARCHITECT. THIS MAINTENANCE INCLUDES KEEPING BEDS FREE OF DEBRIS, WEEDS, DISEASES, AND INFESTATIONS. THE CONTRACTOR SHALL ALSO BE RESPONSIBLE FOR PROVIDING SUFFICIENT WATER TO THE PLANTS DURING THIS TIME, AND REPAIRING EROSION AREAS.
15. THE CONTRACTOR SHALL SUPPLY THE LANDSCAPE ARCHITECT WITH ELECTRONIC AS-BUILT DRAWINGS WITHIN 30 DAYS OF PROJECT ACCEPTANCE.
16. REFER TO CURRENT FDOT STANDARD SPECIFICATIONS AND DESIGN STANDARD INDICES, THE GENERAL NOTES, AND ALL OTHER NOTES WITHIN THE CONTRACT DOCUMENTS FOR ADDITIONAL REQUIREMENTS.
17. ONE YEAR WARRANTY ON ALL PLANTS AND LABOR

TREES			BOTANICAL / COMMON NAME		CAL	DBH	MIN. HT.
CODE	QTY						
AG2	23		Acer rubrum 'Summer Red' / Summer Red Maple		Varies	3" Cal	12' HT
CC	23		Cercis canadensis / Eastern Redbud		FG	Spectman	10'-12' H
CV	27		Chionanthus virginicus / White Fringetree		15gal		5-6' HT
IM2	16		Ilex x 'Magland' / Oakland Red Holly		FG		5'-8' HT
IS2	40		Ilex x attenuata 'Savannah' / Savannah Holly		B & B		8'-9' HT
LJ	6		Ligustrum japonicum / Tree Form Japanese Ligustrum		FG	Varies	5'-8' HT
PE	66		Pinus elliotii / Slash Pine		FG		10' HT
PO	35		Platanus occidentalis / American Sycamore		FG	3" DBH	16'-18' HT
QT	18		Quercus texana / Nuttall Oak		/	3" DBH	14'-18' HT
QV	182		Quercus virginiana / Southern Live Oak		FG	3" DBH	
TD2	70		Taxodium distichum / Bald Cypress		FG	4" Cal	14'-18' HT
TI	31		Thuja x 'Green Giant' / Green Giant Arborvitae		3" Cal	3" Cal	12' HT
VC	23		Vitex agnus-castus / Chaste Tree		30 gal		
SHRUBS			BOTANICAL / COMMON NAME		CONT	SPEC	
CODE	QTY						
AG	1,139		Abelia x grandiflora 'Canyon Creek' / Glossy Abelia		3 gal		48" o.c.
AP7	891		Agapanthus praecox orientalis 'Baby Blue' / Lily Of The Nile		1 gal		30" o.c.
AA	7		Agee americana / Century Plant		7 gal		48" o.c.
AA3	32		Azalea Encore 'Autumn Amethyst' TM / Autumn Amethyst Azalea		3 gal		48" o.c.
AA4	921		Azalea Encore 'Autumn Coral' TM / Autumn Coral Azalea		3 gal		36" o.c.
BF	439		Bulbine frutescens / Stalked Bulbine		3 gal		36" o.c.
CS	589		Camellia sasanqua 'Shishi-Gashira' / Camellia		3 gal	SP	36" o.c.
DV	1,732		Dianella lasmanica 'Variegata' / Variegated Flax Lily		1 gal	Full Pot	30" o.c.
GK2	65		Gardenia jasminoides 'Kiehm's Hardy' / Kiehm's Hardy Gardenia		3 gal		30" o.c.
JN	1,925		Ilex vomitoria 'Nana' / Dwarf Yaupon		3 gal		36" o.c.
JP2	3,560		Juniperus chinensis 'Pancoln' / Pancoln Juniper		3 gal		36" o.c.
JX	175		Juniperus x 'Grey Owl' / Grey Owl Juniper		3 gal		72" o.c.
LC	489		Loropetalum chinense / Green Loropetalum		3 gal		48" o.c.
LP	258		Loropetalum chinense 'Purple Diamond' / Purple Diamond Loropetalum		3 gal		42" o.c.
MS	1,814		Miscanthus sinensis 'Adagio' / Adagio Eulalia Grass		3 gal		36" o.c.
MU	1,218		Muhlenbergia capillaris / Pink Muhly		3 gal		36" o.c.
MYR	391		Myrica caribaea 'Pumila' / Dwarf Wax Myrtle		3 gal		42" o.c.
PD	1,000		Pedocarpus macrophyllus 'Dwarf Pringlea' / Dwarf Pedocarpus		3 gal		42" o.c.
RI3	171		Rosa x 'Icy Drift' / Icy Drift Rose		3 gal		36" o.c.
SC	229		Sarcocornia repens 'Cinerea' / Silver Saw Palmetto		3 gal		60" o.c.
TD	2,592		Tripsacum dactyloides nana / Dwarf Fakahatchee Grass		3 gal		36" o.c.
YA	9		Yucca aloifolia / Aloe Yucca		3 gal		48" o.c.
WETLAND PLANTS			BOTANICAL / COMMON NAME		CONT	SIZE	
CODE	QTY						
PC3	644		Pentstemon cordata / Pickeral Weed		BR		30" o.c.
SL2	1,381		Sagittaria latifolia / Lance-Leafed Arrowhead		BR		30" o.c.
SC2	622		Scripus californicus / California Bulrush		BR		60" o.c.
SP	1,095		Spartina patens / Salt Meadow Cord Grass		1 gal		36" o.c.
GROUND COVERS			BOTANICAL / COMMON NAME		CONT	SIZE	
CODE	QTY						
CH	42,898		Cynodon dactylon '419 Hybrid' / Bermuda Grass		SCD		12" o.c.
PP	167,031 sf		Paspalum notatum 'Argentine' / Argentine Bahia Grass		SCD		
AJ2	14		Trachelospermum asiaticum 'Asiatric' / Asiatric Jasmine				

55 Ivan Allen Jr. Blvd.
Suite 100
Atlanta, GA 30308
T 404.688.3318
F 404.688.2255
www.asdsky.com

**NAVY FEDERAL
CREDIT UNION**
RECREATION FACILITY

PENSACOLA, FLORIDA, 32526



301 SCHUBERT DRIVE • PENSACOLA, FL 32504
850-475-4653 WWW.JERRYPALEDDESIGN.COM



This item has been digitally signed & sealed by Brad Alexander, RLA on the date adjacent to the seal. Printed copies of this document are not considered signed & sealed & the signature must be verified on any electronic copies.

This drawing is the property of Associated Space Design, Inc. and is not to be reproduced or copied in whole or in part. It is not to be used on any other project and is to be returned upon request. Scales as stated herein are for reference only as normal reproduction processes may alter the accuracy of original drawings.

Associated Space Design, Inc. 2021

[illegible]

3	4/16/2022	ASI 01 - CONFORMED SET
2	2/21/2022	ADDENDUM #2
0	1/14/2022	FOR PERMIT AND CONSTRUCTION
NO:	DATE:	REMARKS:

REVISIONS:

DRAWING TITLE:

LANDSCAPE - NOTES
SCHEDULES - R3

PROJECT NO.: 19007	ISSUE DATE: 01/14/2022
DRAWN BY: EZ	CHECKED BY: BA
CHECKED/ISSUED:	

LS609