

FRANK ARD ROAD
DIRT ROAD PAVING & DRAINAGE PROJECT

ESCAMBIA COUNTY

FLORIDA




MUNICIPAL
ENGINEERING SERVICES INC

8574 Turkey Bluff Road

Navarre, Florida 32566

p: (850) 939-5732

CERTIFICATE OF AUTHORIZATION: CA-30886

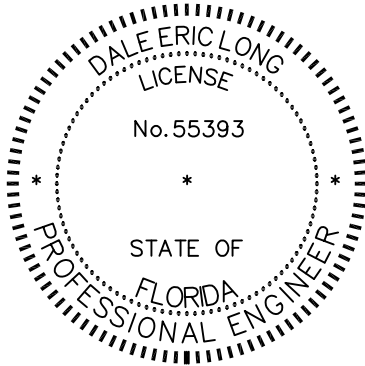

THIS ITEM HAS BEEN DIGITALLY SIGNED AND SEALED BY:

ON THE DATE ADJACENT TO THE SEAL.



PRINTED COPIES OF THIS DOCUMENT ARE NOT CONSIDERED
SIGNED AND SEALED AND THIS SIGNATURE MUST BE
VERIFIED ON ANY ELECTRONIC COPIES.

THE ABOVE NAMED PROFESSIONAL ENGINEER SHALL BE RESPONSIBLE FOR THE FOLLOWING SHEETS IN
ACCORDANCE WITH RULE 61G15-23.004, F.A.C

30% ROADWAY LAYOUT PLANS

<u>SHEET NO.</u>	<u>SHEET DESCRIPTION</u>
C-101	OVERALL PROJECT LAYOUT AND KEY SHEET
05 - 07	DEMOLITION & EROSION CONTROL PLANS

PHASE	REVIEW	ORIGINATOR (RP)	DATE	ORIGINATOR (QR)	Correct (Green Highlighter) Change (Red Pen)	CHECKER (RP)	DATE	ORIGINATOR (QR)	Correct (Blue Highlighter)	REMARK INCORPORATION	DATE
	SIGNATURE:	PRODUCTION CHECKING COMPLETE, READY FOR SUBMITTAL REVIEW (RP)		CHANGE INCORPORATION	(Yellow Highlighter)			ORIGINATOR VERIFICATION	Correct (Pink Highlighter)		

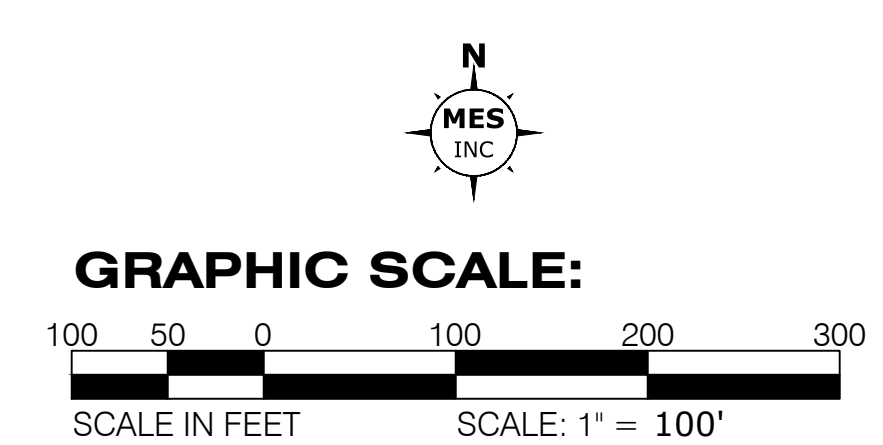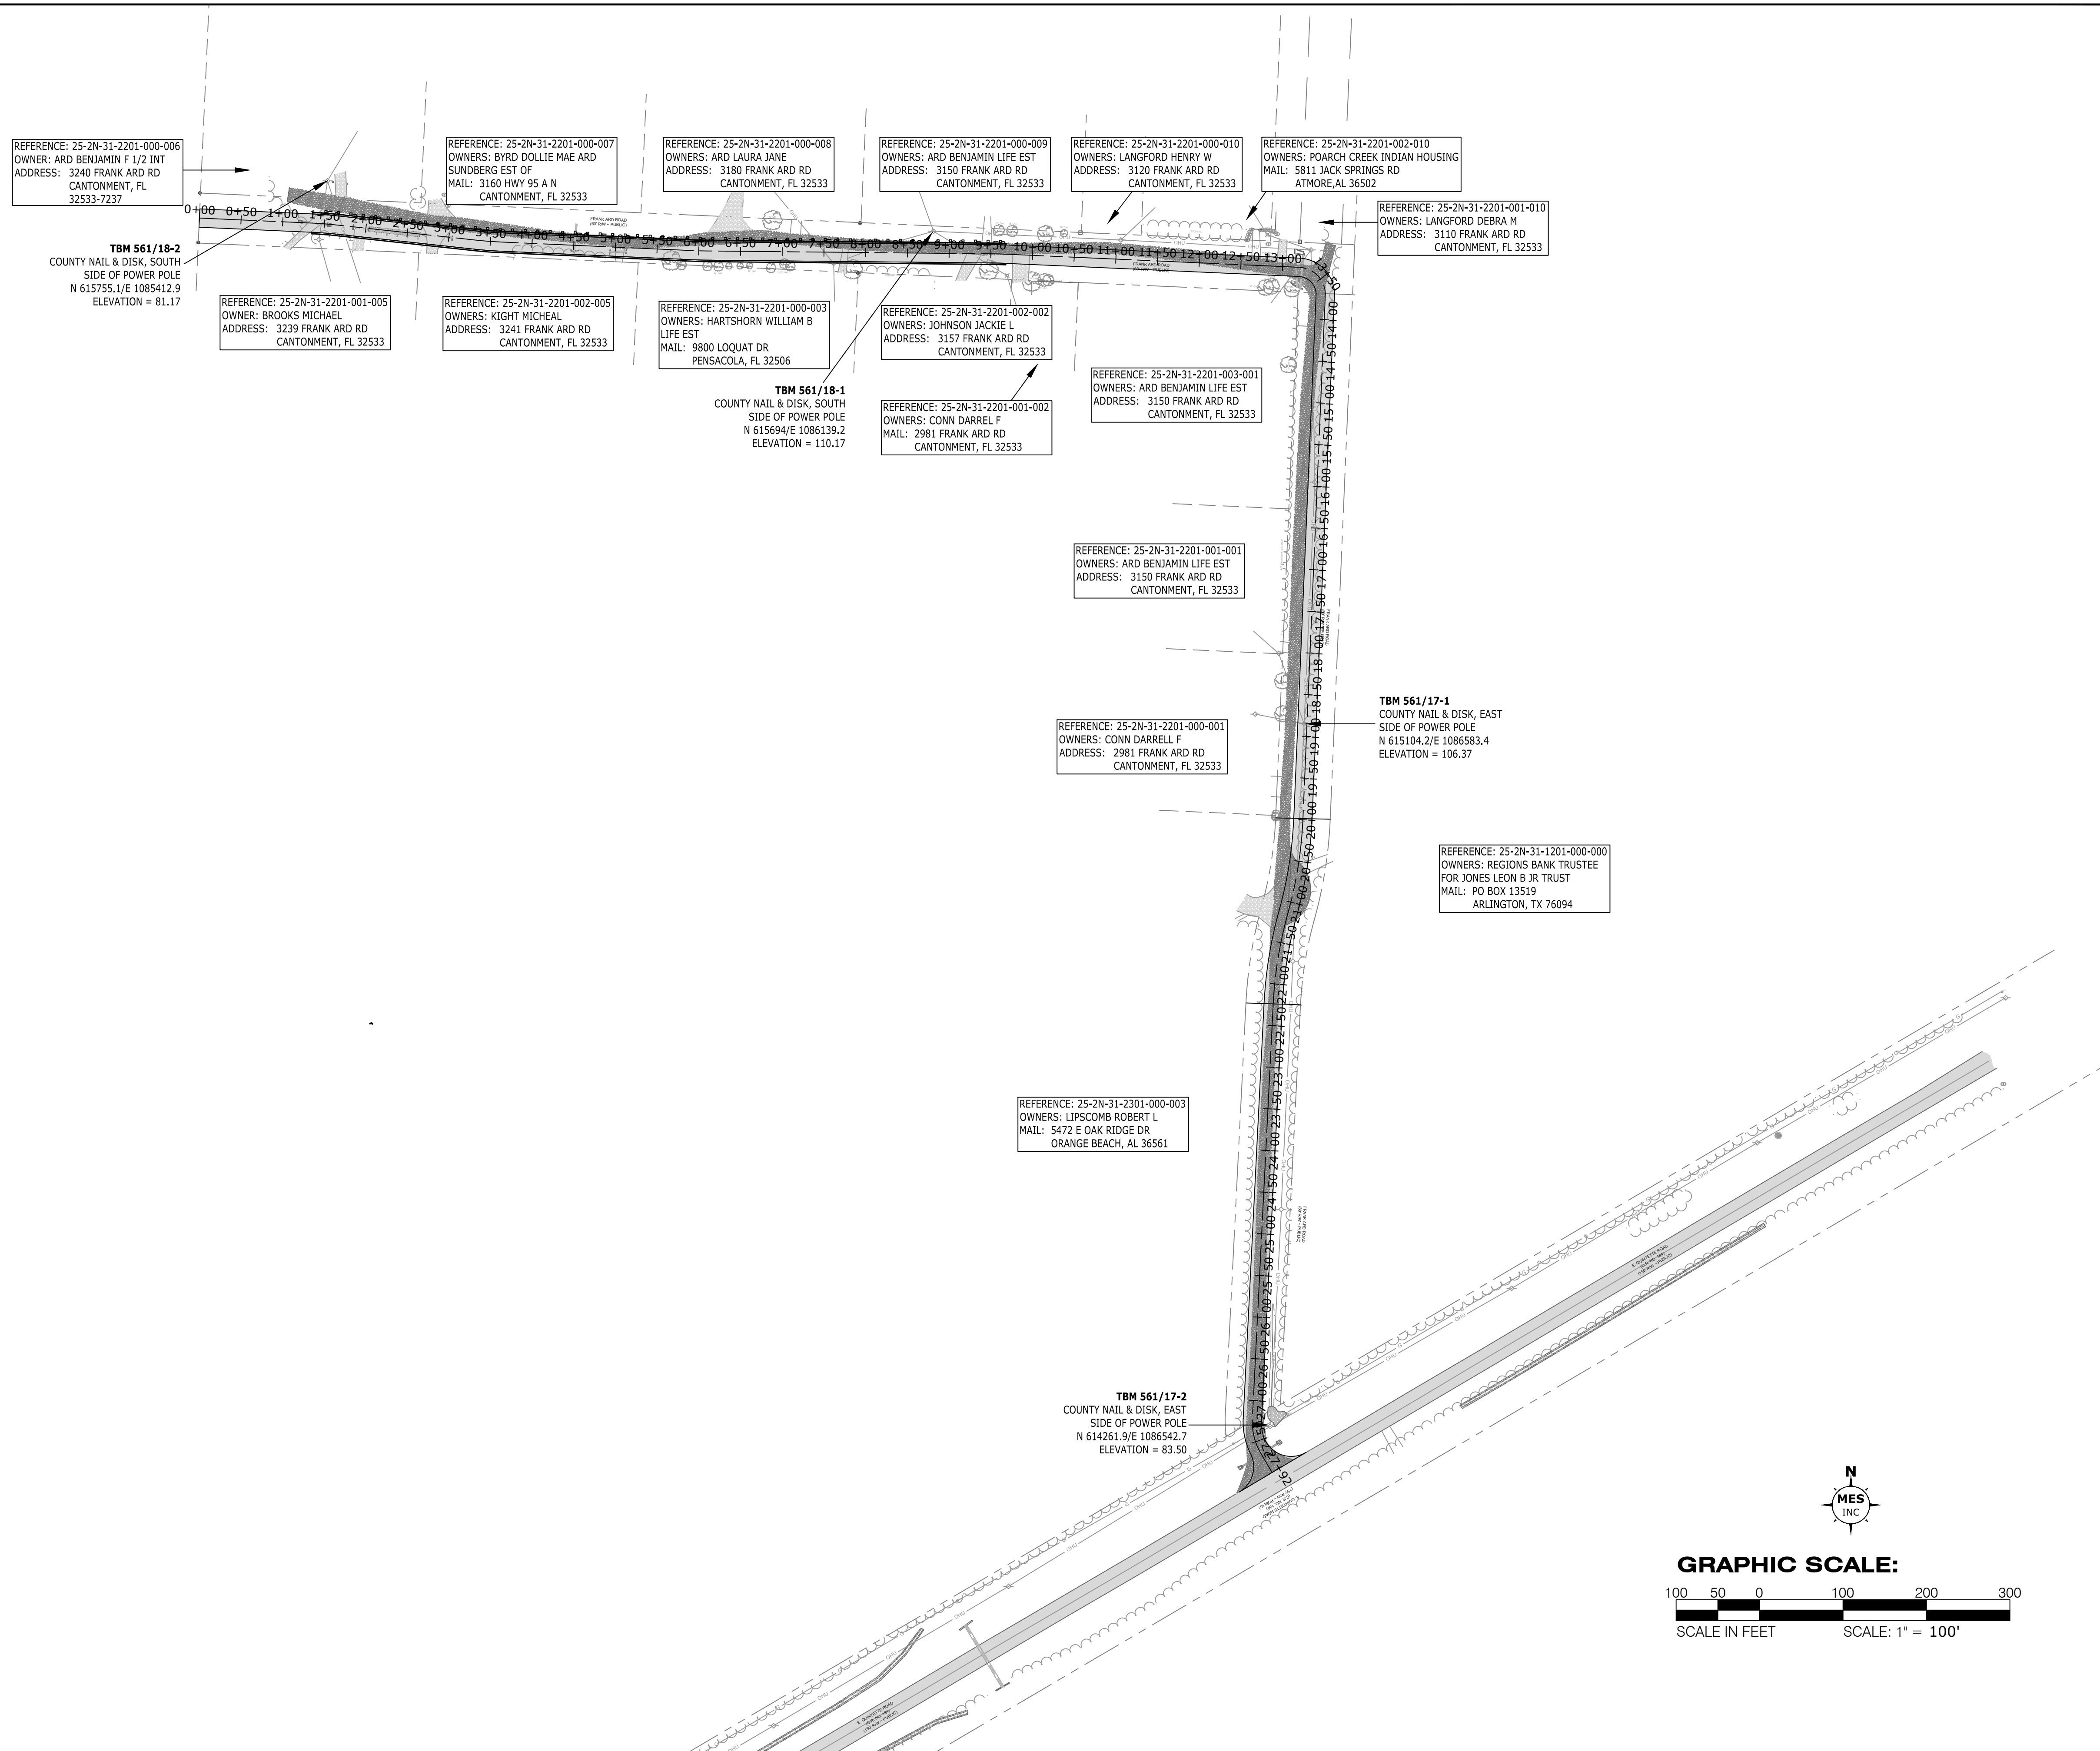


FRANK ARD ROAD (PD 02-03.79)
DIRT ROAD PAVING & DRAINAGE PROJECT
OVERALL PROJECT LAYOUT

<p>EXCELLENCE IN ENGINEERING SERVICE 8674 Turkey Butte Road Navarre, Florida 32566 P: (850) 889-8732</p>		<p>REG. P.E. NO. 55393 DATE: MARCH 2023</p>	
<p>MUNICIPAL ENGINEERING SERVICES INC. CERTIFICATE OF AUTHORIZATION: CE-30886</p>		<p>CHECKED BY: WVP/JJ DISTRICT: 5</p>	
<p>DRAWN BY: EM/D DATE: MARCH 2023</p>		<p>PROJECT MANAGER: JOHN M. ROSENAU SECTION/TOWNSHIP/RANGE: 25-25-23-1W</p>	
<p>DESIGNED BY: DJL</p>		<p>SIGNATURE: _____ DATE: _____</p>	

REVISIONS	DATE	APPROVED BY

DRAWING NUMBER	C-101
PROJECT NUMBER	170001-013
SURVEY NUMBER	L-6243
SHEET	06 OF 30

PHASE	REVIEW	DATE	ORIGINATOR (RP)	PRODUCTION CHECKING COMPLETE, READY FOR SUBMITTAL REVIEW (RP)	DATE	ORIGINATOR (QR)	Correct (Green Highlighter) Change (Red Pen)	DATE	VERIFICATION, CHECKER (QR)	(Blue Highlighter)	DATE
SIGNATURE:			CHECKER (RP)	(Red Pen X-Out to Disagree or Remark)	DATE	CHECKER (RP)	(Red Pen X-Out to Disagree or Remark)	DATE	REMARK INCORPORATION	(Blue Highlighter)	DATE
			CHANGE INCORPORATION	(Yellow Highlighter)	DATE	ORIGINATOR VERIFICATION	Correct (Pink Highlighter)	DATE			

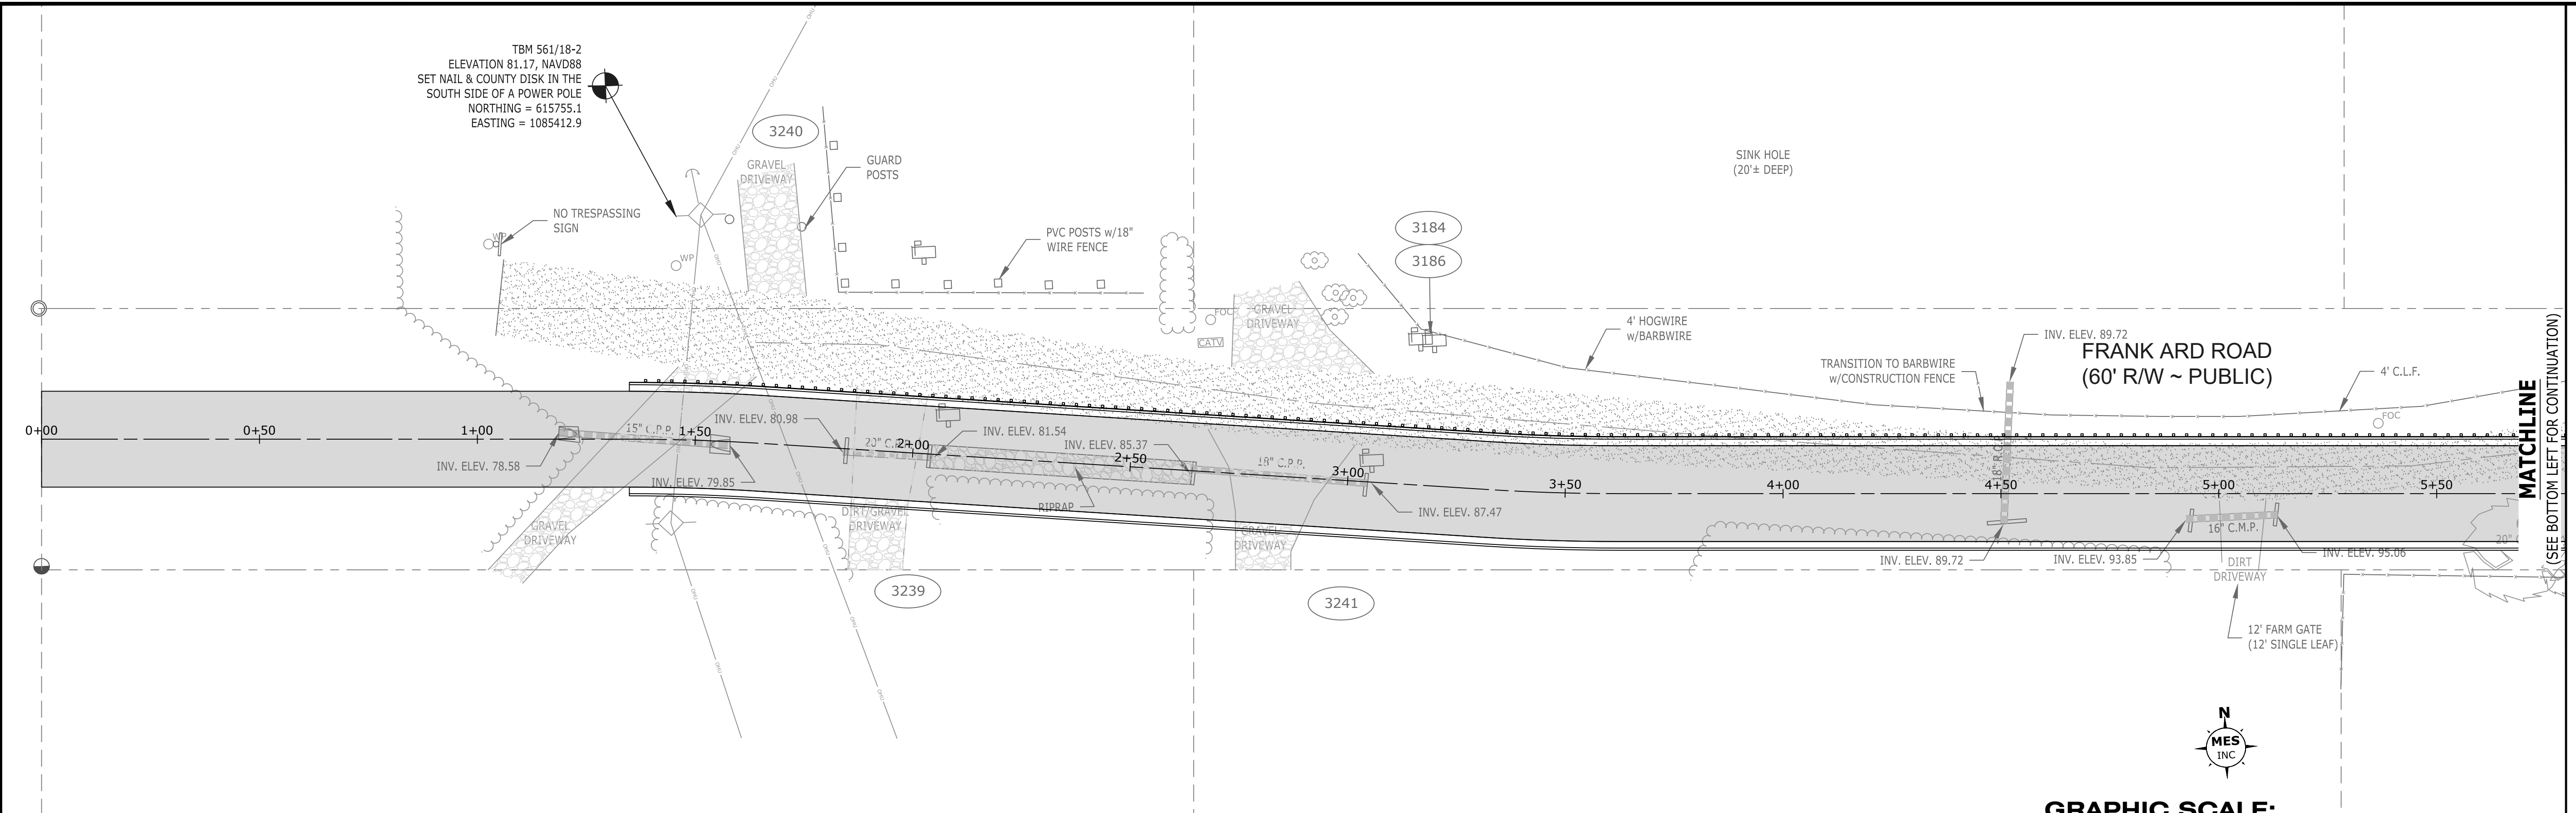

FRANK ARD ROAD (PD 02-03.79)
DIRT ROAD PAVING & DRAINAGE PROJECT




EXHIBIT PLAN

EXCELLENCE IN ENGINEERING SERVICE
 8874 Turkey Bluff Road
 Navarre, Florida 32566
 P: (850) 894-8732
MUNICIPAL ENGINEERING SERVICES INC. CERTIFICATE OF AUTHORIZATION: CS-30886

DRAWN BY:	END:	DATE:	MARCH 2023
DESIGNED BY:	DISTRICT:	SECTION/TOWNSHIP/RANGE:	25-28-31 W
CHECKED BY:	PROJECT MANAGER:	SIGNATURE:	
DIL:	JOHN M. ROSENAU	5	
REG. P.E. NO.:	55393	DATE PLOTTED:	


NOTES:

1. WHILE NOT SHOWN ON THE PLANS FOR CLARITY, THE CONTRACTOR SHALL INSTALL SILT FENCE ALONG THE PROJECT LIMITS AS REQUIRED TO CONTROL SEDIMENTATION.
2. ALL EXISTING MAILBOXES SHALL BE RELOCATED TO THE NEW EDGE OF PAVEMENT PER THE GENERAL NOTES. NEW LOCATION SHALL BE COORDINATED WITH THE RESIDENT.
3. THE CONTRACTOR WILL BE RESPONSIBLE FOR RELOCATING TBM'S FROM TREES AND UTILITY POLE TO OTHER PERMANENT LOCATIONS AS REQUIRED. RELOCATION OF TBM'S SHALL BE COMPLETED PRIOR TO CLEARING OR UTILITY RELOCATION.

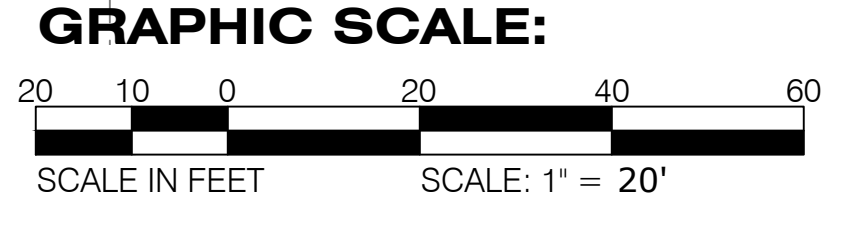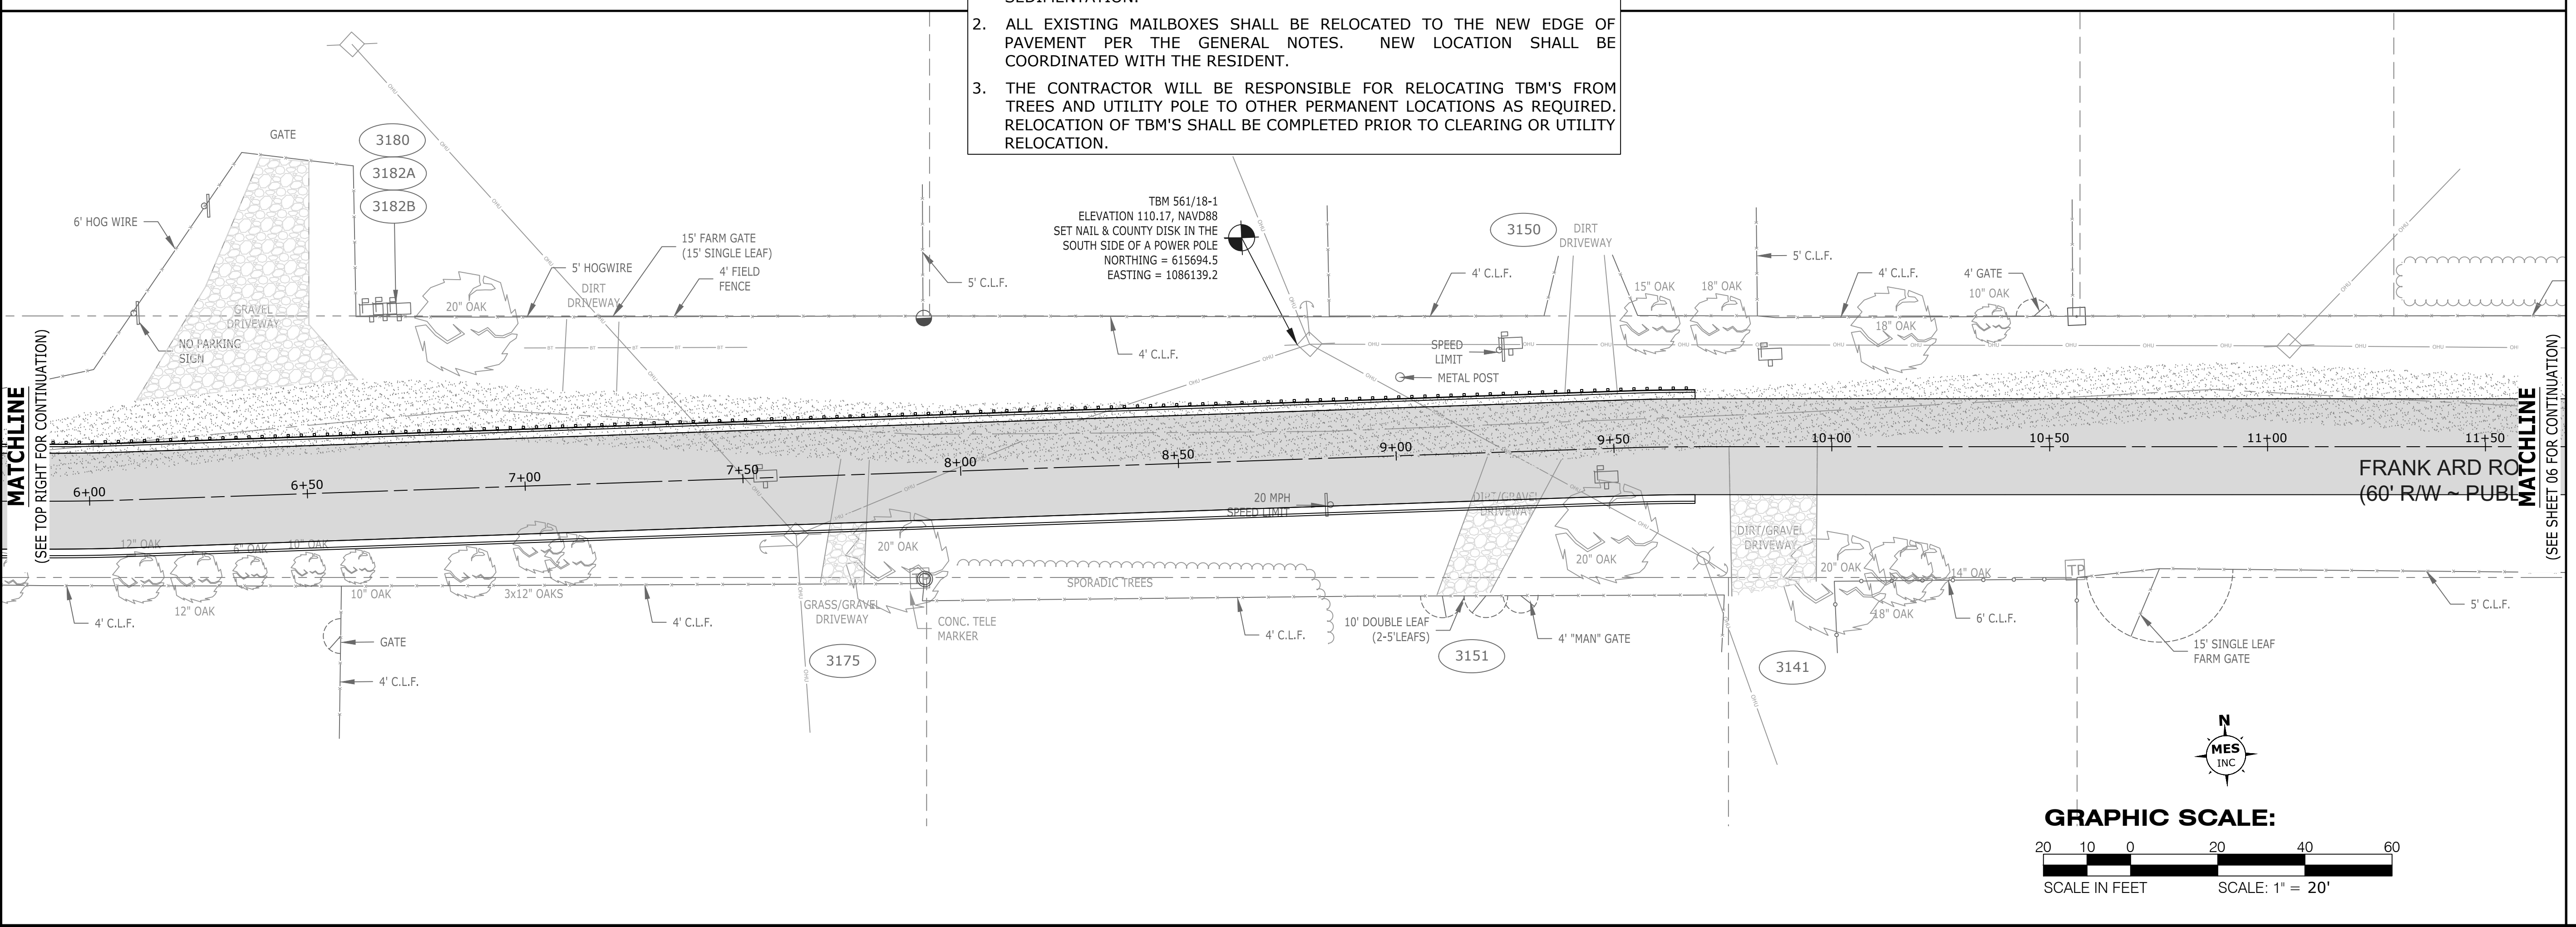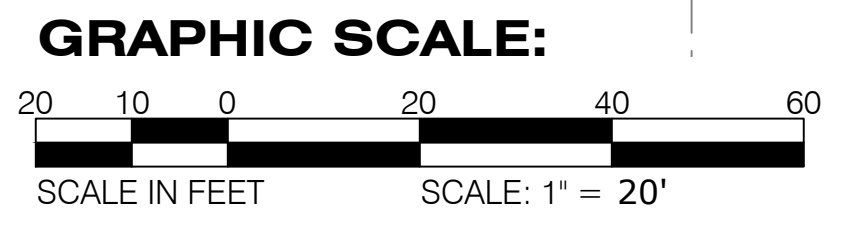




DATE	APPROVED BY:
REVISIONS	
NUMBER	
DRAWING NUMBER	
PROJECT NUMBER	170001-013
SURVEY NUMBER	L-6243
SHEET	05 OF 30

PHASE	REVIEW	ORIGINATOR (RP)	PRODUCTION CHECKING COMPLETE, READY FOR SUBMITTAL REVIEW (RP)	DATE	ORIGINATOR (QR)	CORRECT (Green Highlighter) Change (Red Pen)	DATE	VERIFICATION, CHECKER (QR)	(Blue Highlighter)	DATE
SIGNATURE:		CHECKER (RP)	(Red Pen X-Out to Disagree or Remark)	DATE	CHECKER (RP)	(Red Pen X-Out to Disagree or Remark)	DATE	REMARK INCORPORATION	(Blue Highlighter)	DATE
		CHANGE INCORPORATION	(Yellow Highlighter)	DATE	ORIGINATOR VERIFICATION	Correct (Pink Highlighter)	DATE			

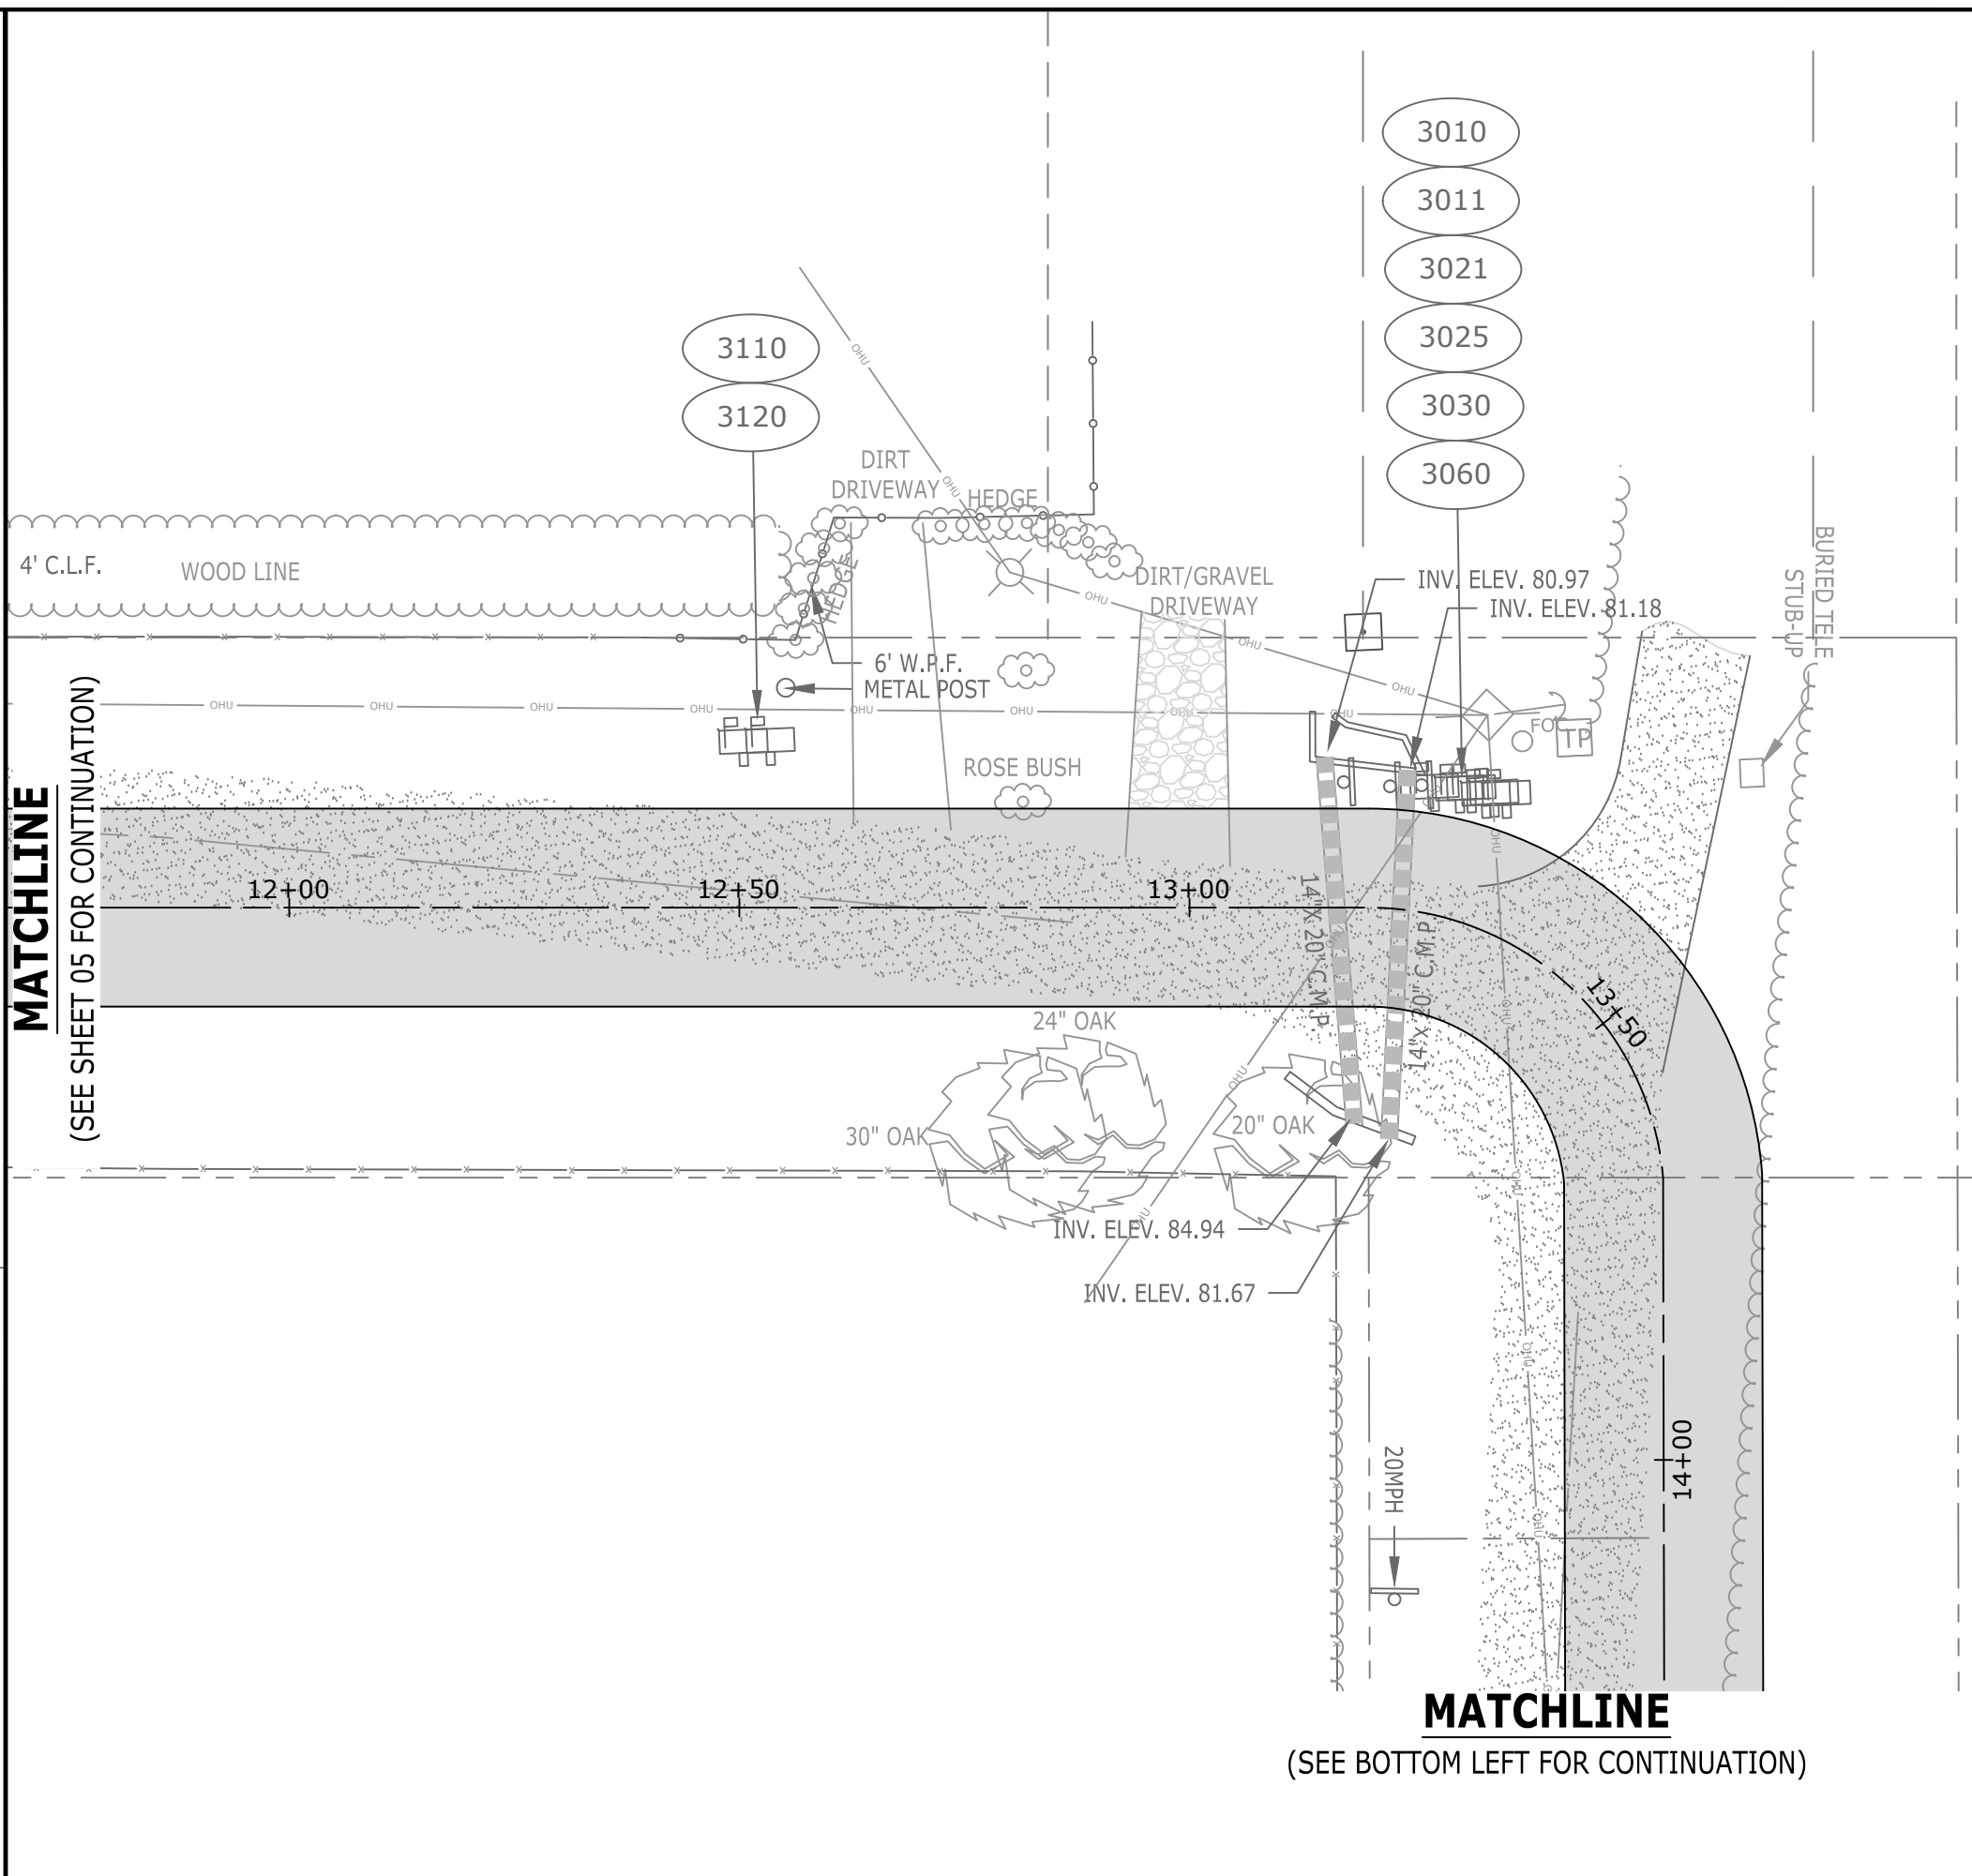


MATCHLINE
(SEE BOTTOM LEFT FOR CONTINUATION)

- NOTES:**
1. WHILE NOT SHOWN ON THE PLANS FOR CLARITY, THE CONTRACTOR SHALL INSTALL SILT FENCE ALONG THE PROJECT LIMITS AS REQUIRED TO CONTROL SEDIMENTATION.
 2. ALL EXISTING MAILBOXES SHALL BE RELOCATED TO THE NEW EDGE OF PAVEMENT PER THE GENERAL NOTES. NEW LOCATION SHALL BE COORDINATED WITH THE RESIDENT.
 3. THE CONTRACTOR WILL BE RESPONSIBLE FOR RELOCATING TBM'S FROM TREES AND UTILITY POLE TO OTHER PERMANENT LOCATIONS AS REQUIRED. RELOCATION OF TBM'S SHALL BE COMPLETED PRIOR TO CLEARING OR UTILITY RELOCATION.

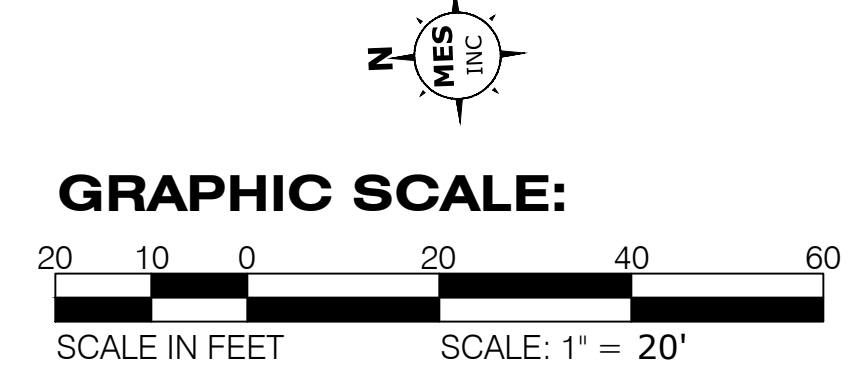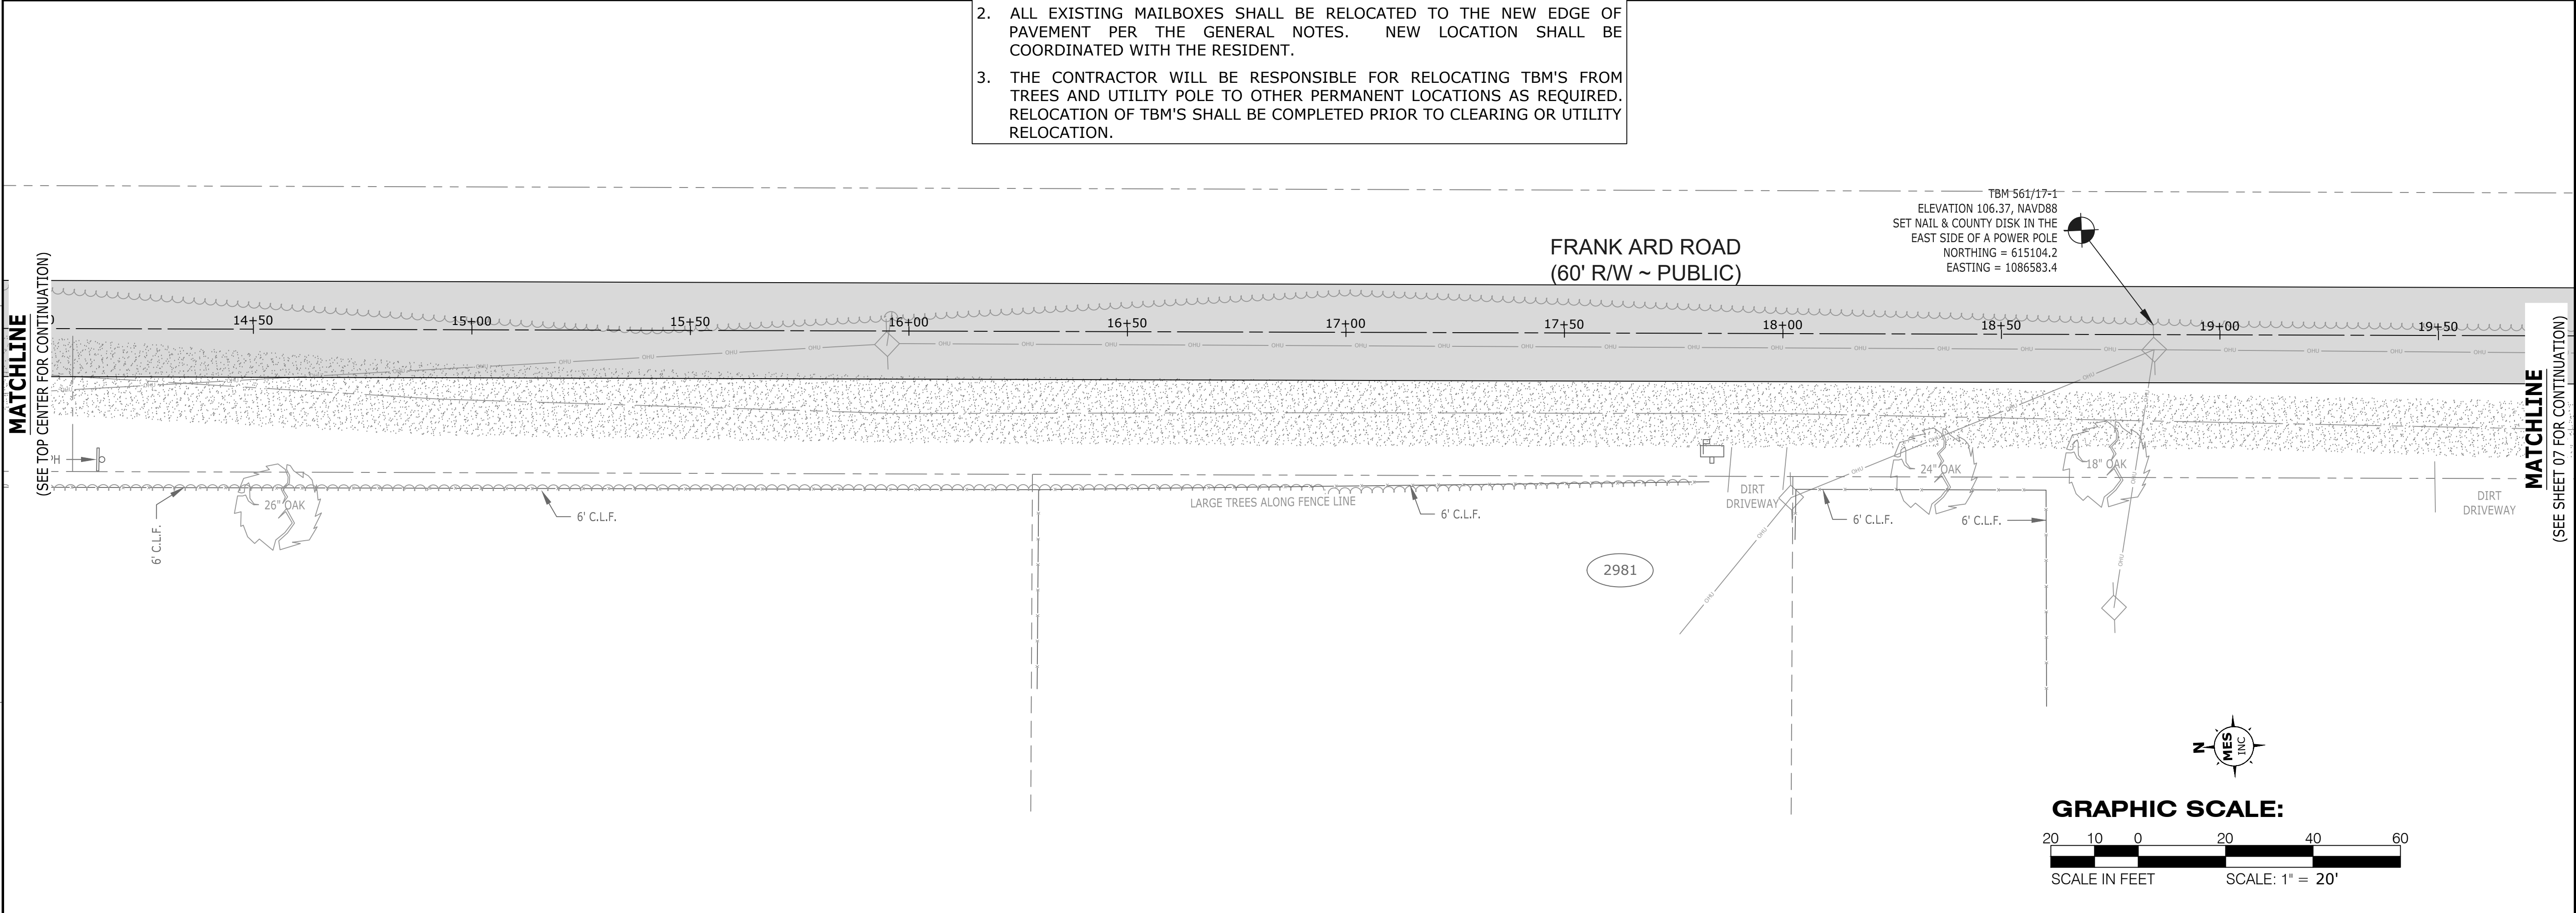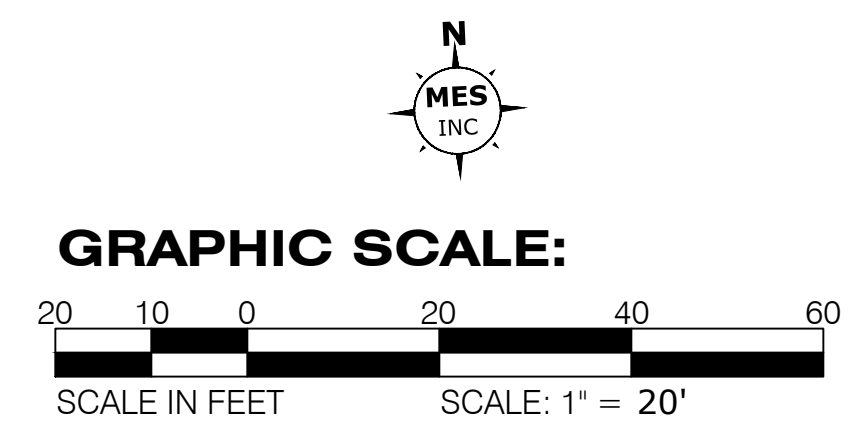

FRANK ARD ROAD (PD 02-03.79)
DIRT ROAD PAVING & DRAINAGE PROJECT
EXHIBIT PLAN




EXPERIENCE IN ENGINEERING SERVICE	REG. P.L.A. ENG. NO.	DATE
Navarro Roads 38886	55393	
PHONE: (800) 899-5732	CERTIFICATE OF AUTHORIZATION: CA-90886	

CHECKED BY:	WVP II	DISTRICT:	
PROJECT MANAGER:	JOHN M. ROSENAU	SECTION:	5
DATE:	MARCH 2023	SECTION/TOWNSHIP/RANGE:	25.2N.31W
DRAWN BY:		FIELDBOOK PAGES:	FB 561 PP. 11-20
END			

APPROVED:	
DATE:	
REVISIONS:	
NUMBER:	

DRAWING NUMBER	
PROJECT NUMBER	170001-013
SURVEY NUMBER	L-6243
SHEET	06 OF 30

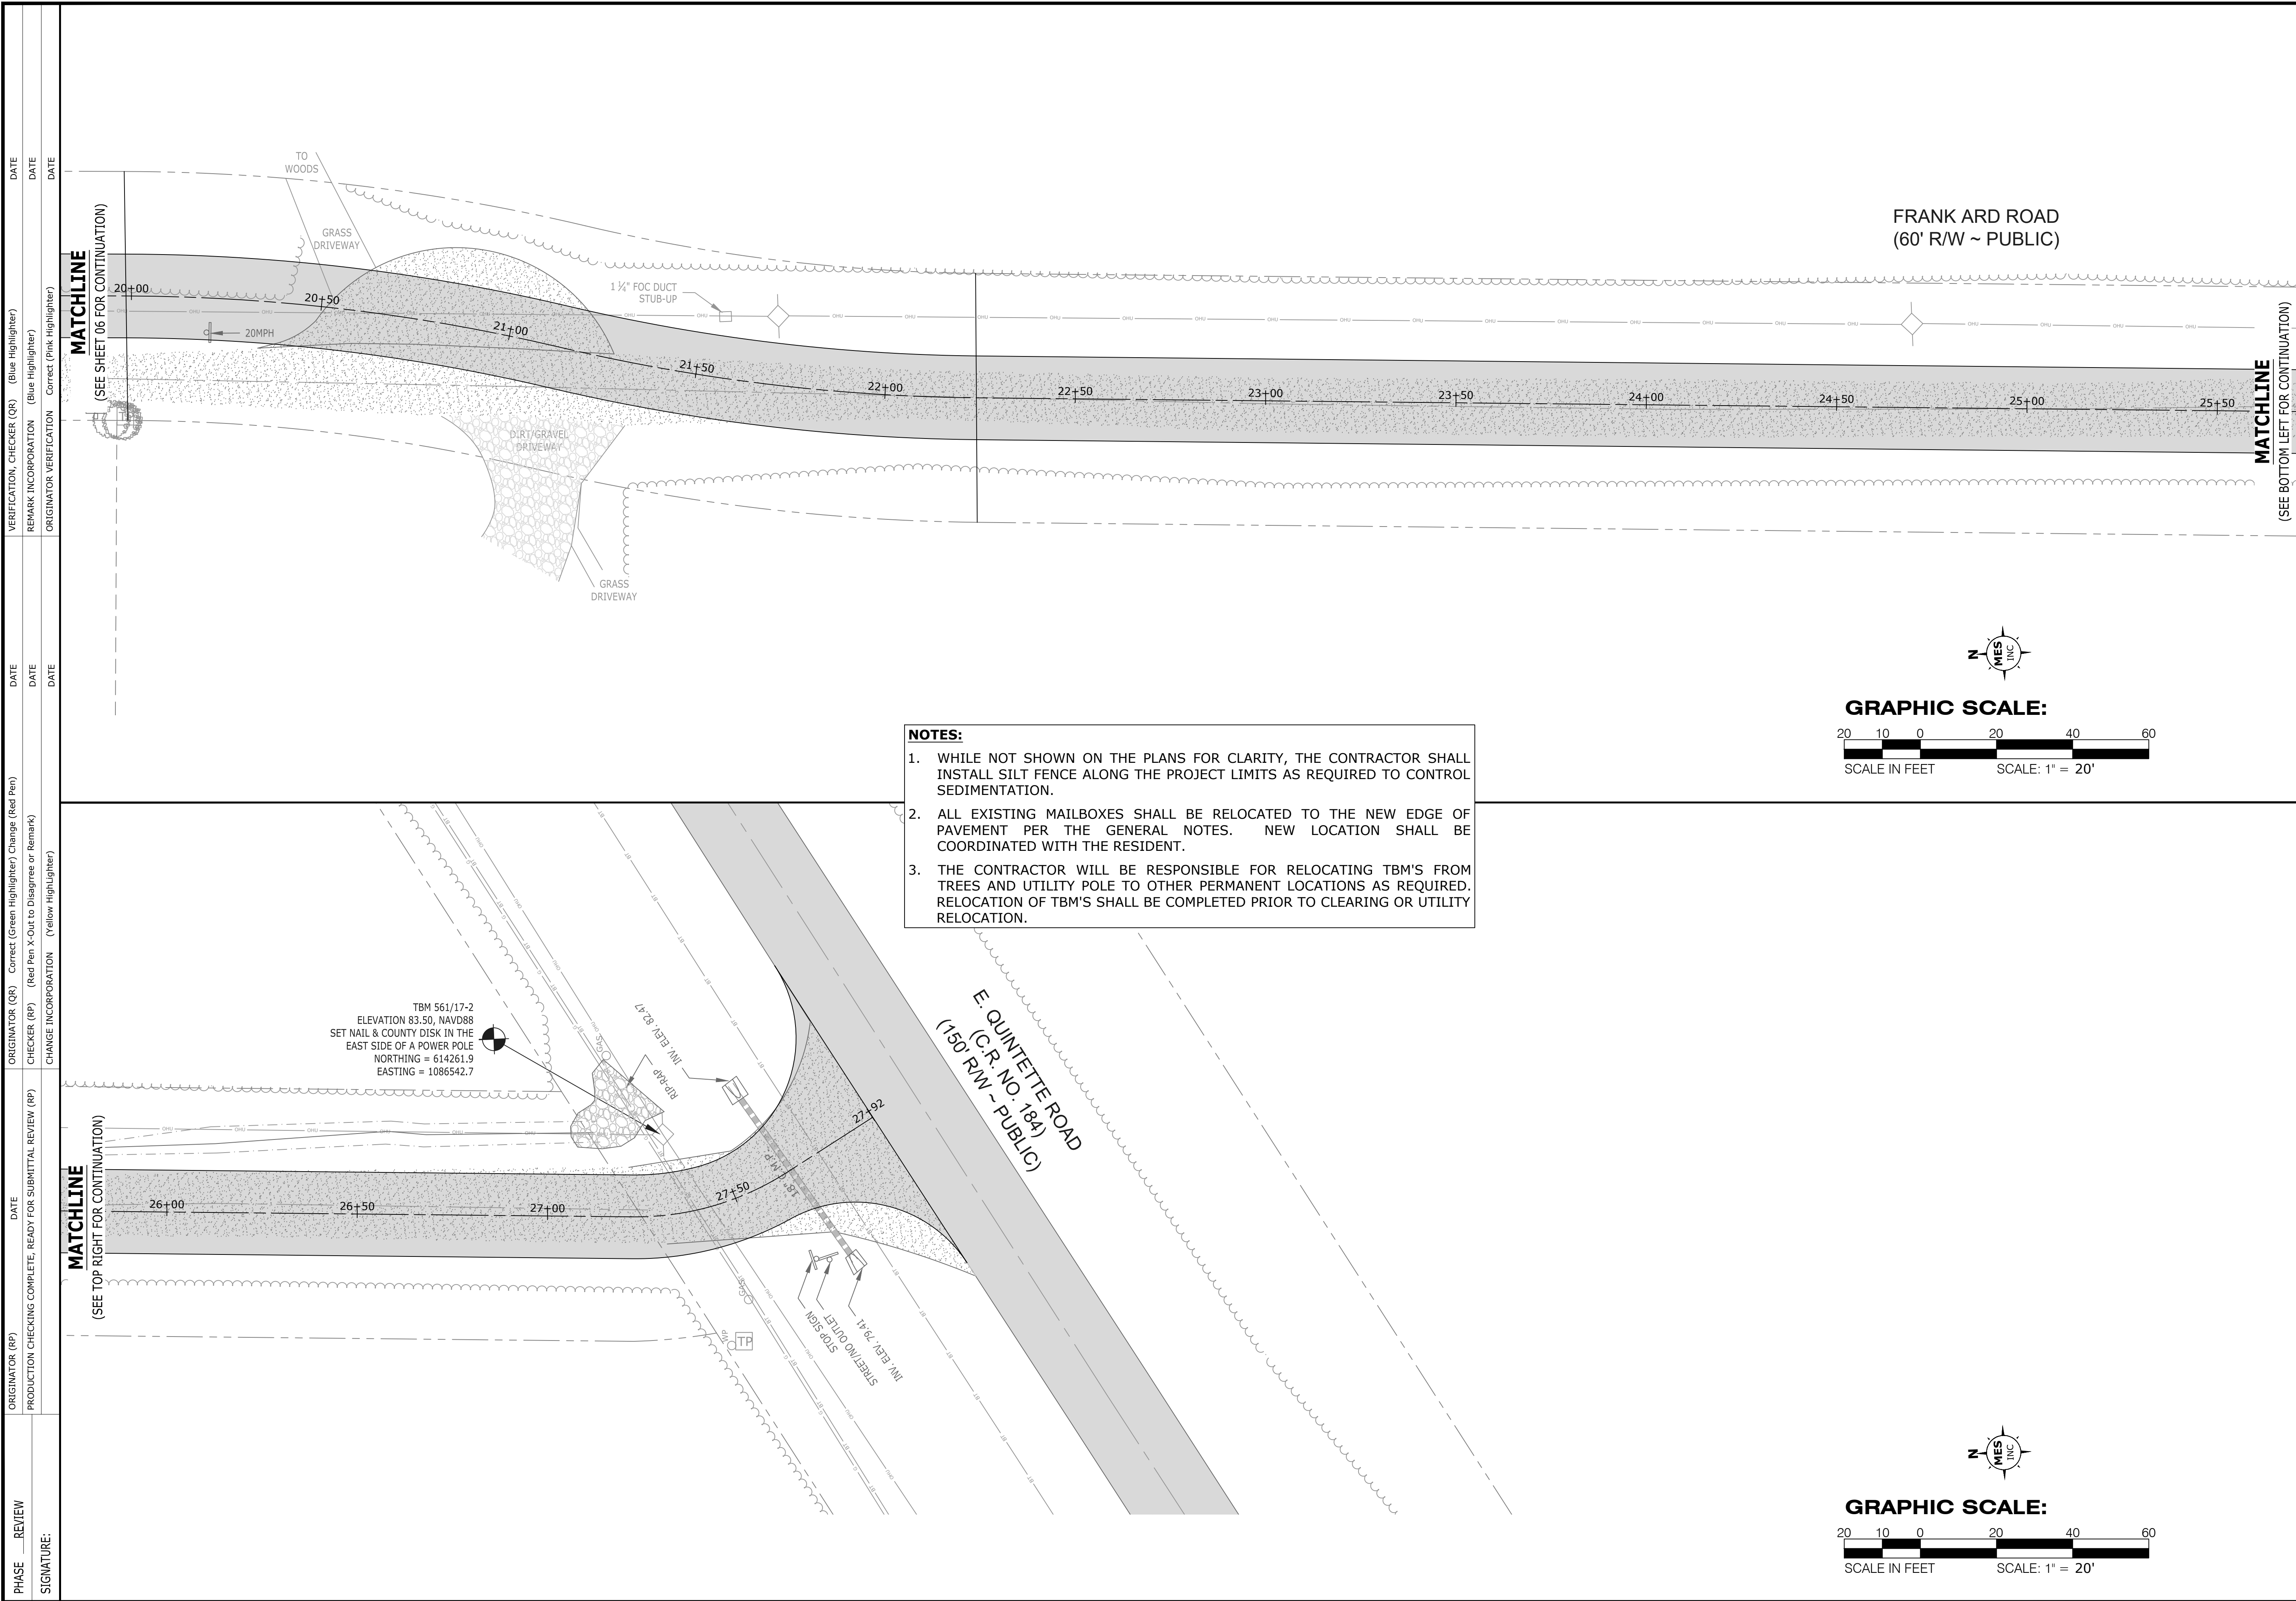

PHASE	REVIEW	DATE	ORIGINATOR (RP)	PRODUCTION CHECKING COMPLETE, READY FOR SUBMITTAL REVIEW (RP)	DATE	ORIGINATOR (QR)	Correct (Green Highlighter) Change (Red Pen)	DATE	VERIFICATION, CHECKER (QR)	(Blue Highlighter)	DATE
SIGNATURE:			CHECKER (RP)	(Red Pen X-Out to Disagree or Remark)	DATE	CHECKER (RP)	(Red Pen X-Out to Disagree or Remark)	DATE	REMARK INCORPORATION (Blue Highlighter)	(Blue Highlighter)	DATE
			CHANGE INCORPORATION (Yellow Highlighter)		DATE	ORIGINATOR VERIFICATION (Correct) (Pink Highlighter)		DATE			DATE

- NOTES:**
1. WHILE NOT SHOWN ON THE PLANS FOR CLARITY, THE CONTRACTOR SHALL INSTALL SILT FENCE ALONG THE PROJECT LIMITS AS REQUIRED TO CONTROL SEDIMENTATION.
 2. ALL EXISTING MAILBOXES SHALL BE RELOCATED TO THE NEW EDGE OF PAVEMENT PER THE GENERAL NOTES. NEW LOCATION SHALL BE COORDINATED WITH THE RESIDENT.
 3. THE CONTRACTOR WILL BE RESPONSIBLE FOR RELOCATING TBM'S FROM TREES AND UTILITY POLE TO OTHER PERMANENT LOCATIONS AS REQUIRED. RELOCATION OF TBM'S SHALL BE COMPLETED PRIOR TO CLEARING OR UTILITY RELOCATION.

FRANK ARD ROAD (PD 02-03.79)
DIRT ROAD PAVING & DRAINAGE PROJECT
EXHIBIT PLAN

EXCELLENCE IN ENGINEERING SERVICE 8874 Turkey Bend Road Navarre, Florida 32566 P: (850) 894-9732 ENGINEERING SERVICES INC. CERTIFICATE OF AUTHORIZATION: CE-30886		REG. P.E. NO. 55393 DATE: _____ SIGNATURE: _____
DRAWN BY: EMD DATE: MARCH 2023 FIELD BOOK PAGES: PS-50 PP-1+20	DESIGNED BY: DJL PROJECT MANAGER: JOHN M. ROSENAU DISTRICT: 3 SECTION/TOWNSHIP/RANGE: 25-25-31 W	CHECKED BY: WVP/JJ DATE: _____

NUMBER	REVISIONS	DATE	APPROVED BY

DRAWING NUMBER	PROJECT NUMBER
SURVEY NUMBER	SHEET
	07 OF 30