



Beemats Floating Wetland A
 576 Square Feet
 QUANTITY 34
 SCALE: 1/8" = 1'-0"

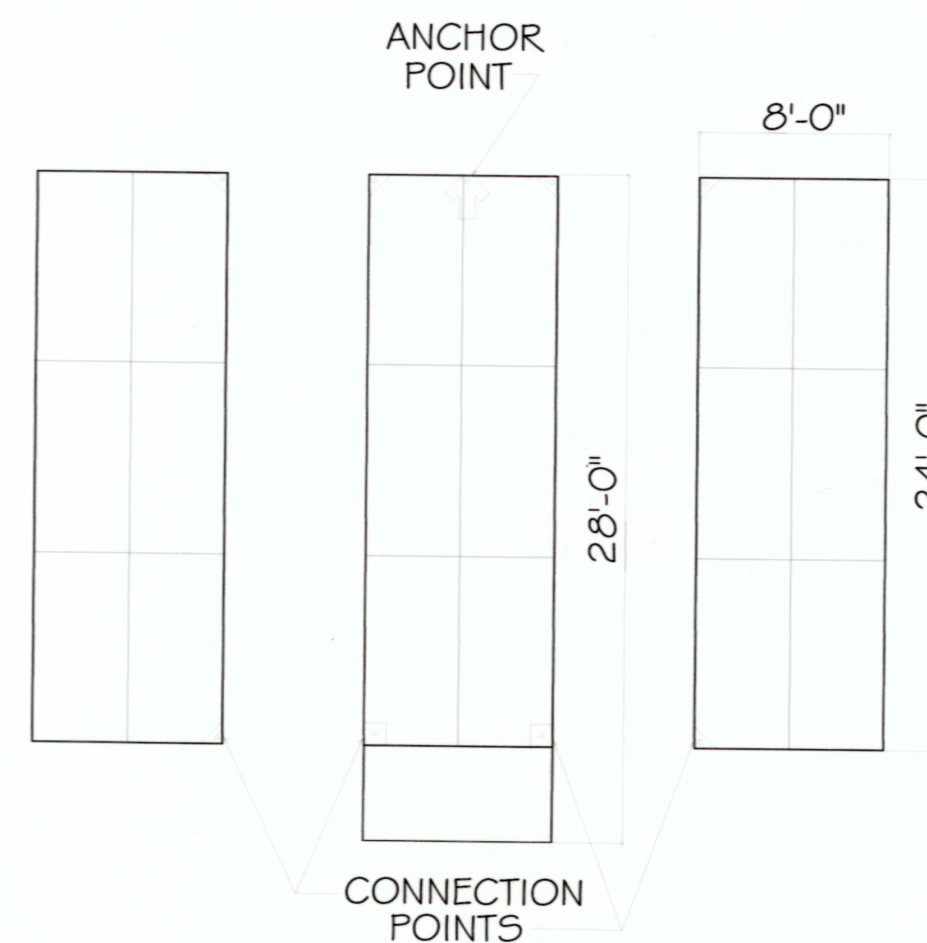

Beemats Floating Wetland B
 608 Square Feet
 QUANTITY 2
 SCALE: 1/8" = 1'-0"

Plant Legend

-  SPARTINA ALTERNIFLORA
QUANTITY: 33,760
-  SPARTINA PATENS
QUANTITY: 7,680
-  PASPALUM VAGINATUM
QUANTITY: 5,280
-  JUNCUS EFFUSUS
QUANTITY: 5,280

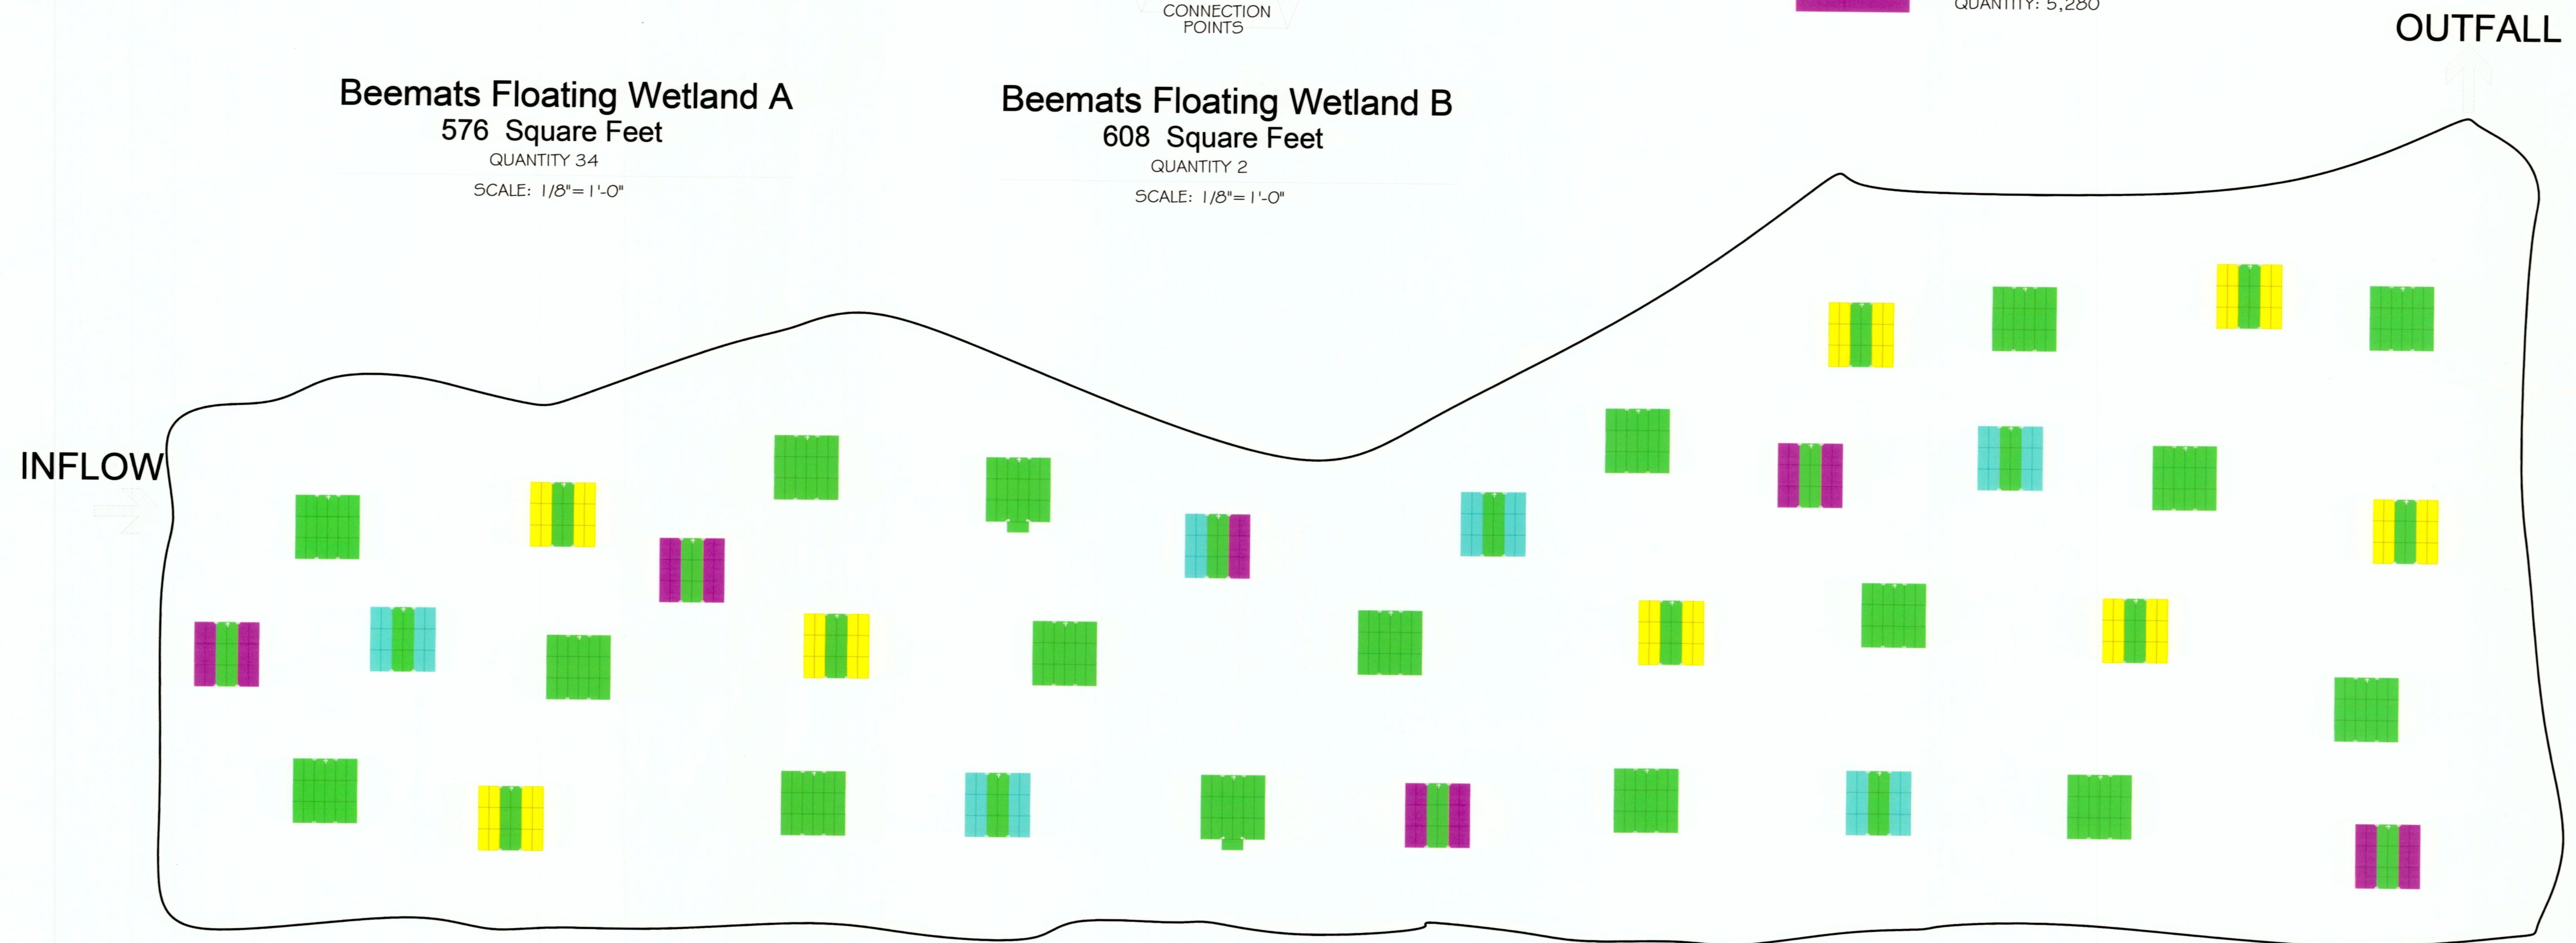

Site Plan

APPROXIMATE SCALE: 1" = 32'

NORTH

FLOATING WETLAND CONSTRUCTION AND INSTALLATION PLAN JACKSON LAKE MANAGED AQUATIC PLANT SYSTEM

ESCAMBIA COUNTY, FLORIDA

FEBRUARY 9, 2018

