



PHASE	REVIEW	ORIGINATOR (RP)	DATE	ORIGINATOR (QR)	Correct (Green Highlighter) Change	DATE	VERIFICATION, CHECKER (QR)	(Blue Highlighter)	DATE
SIGNATURE:		PRODUCTION CHECKING COMPLETE, READY FOR SUBMITTAL REVIEW (RP)		CHECKER (RP)	(Red Pen X-Out to Disagree or Remark)	DATE	REMARK INCORPORATION	(Blue Highlighter)	DATE
		CHANGE INCORPORATION		(Yellow HighLighter)		DATE	ORIGINATOR VERIFICATION	Correct (Pink Highlighter)	DATE

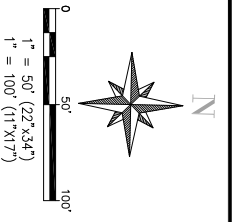

NOTE TO CONTRACTOR:
 1. ESCAMBIA COUNTY TRANSPORTATION ENGINEER MUST BE ON-SITE DURING THE STRIPING LAYOUT. THEREFORE, THE CONTRACTOR WILL BE REQUIRED TO COORDINATE AND SCHEDULE THE STRIPING LAYOUT WITH THE COUNTY TRANSPORTATION ENGINEER PRIOR TO IMPLEMENTATION.

MILL 1.5" (EXISTING ASPHALT)
 PAVE 1.5" W/ SP 12.5 (NEW ASPHALT)

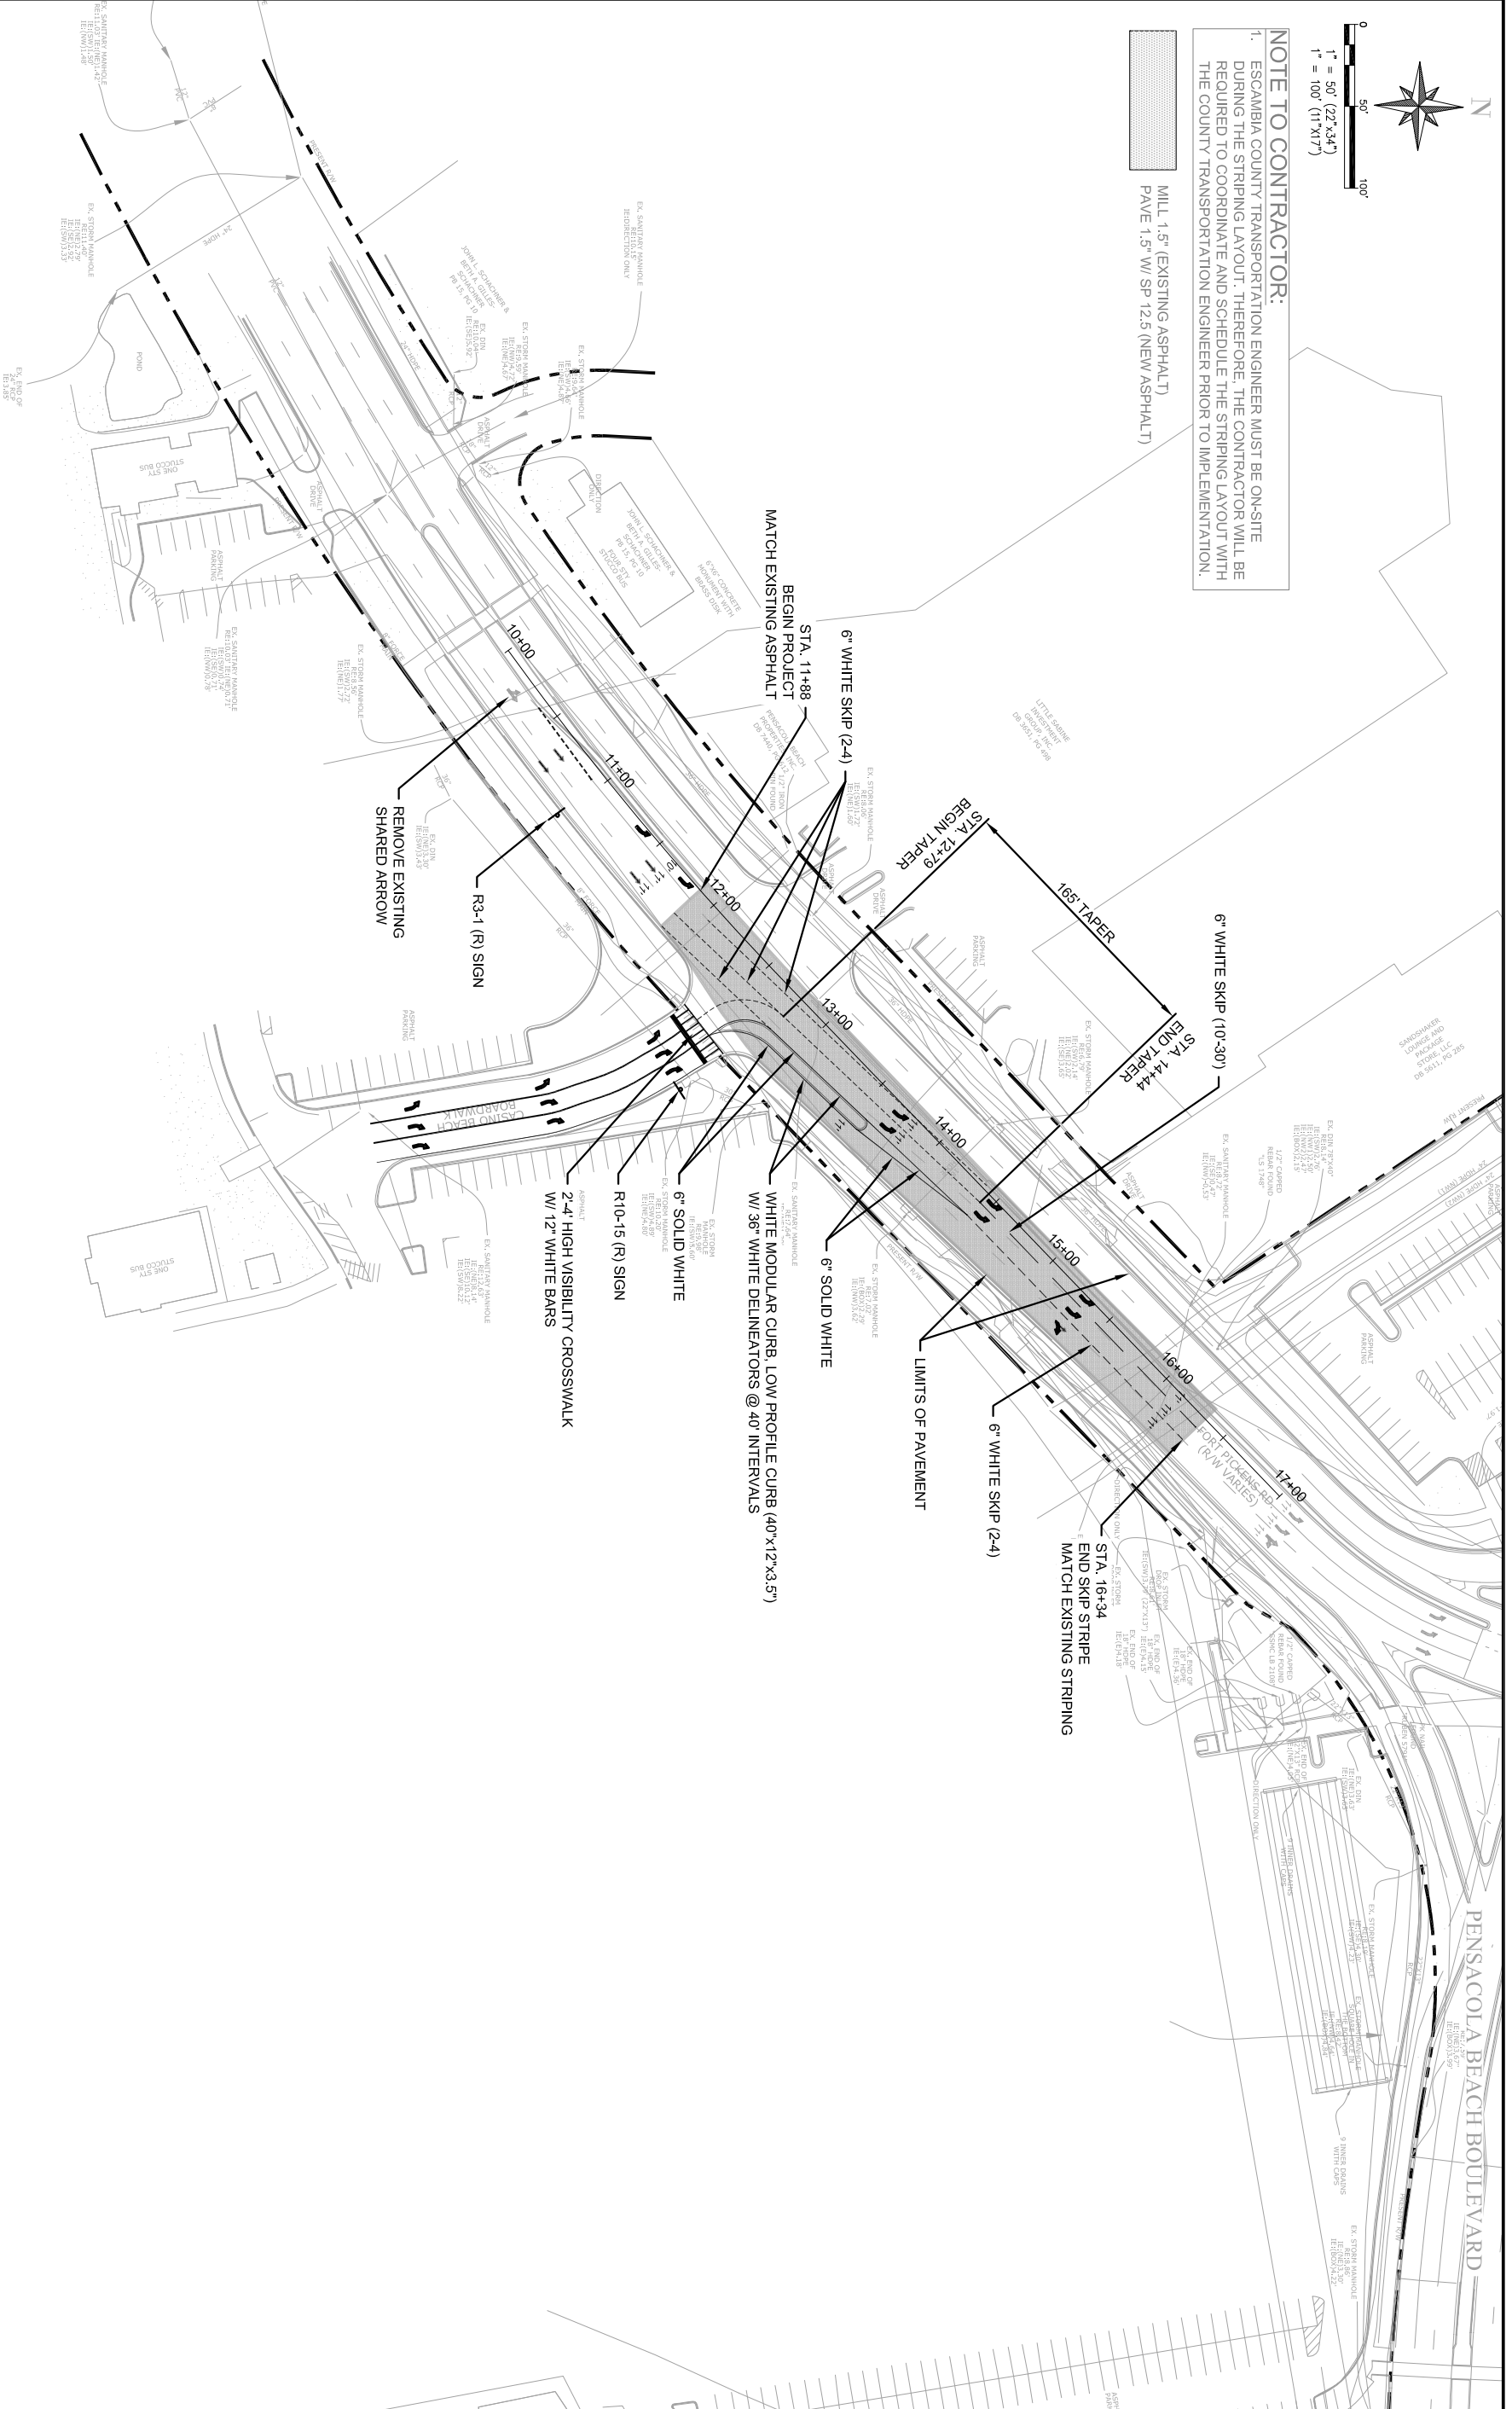

NUMBER	REVISIONS	DATE	APPROVED BY

ENGINEERING DIVISION
 ESCAMBIA COUNTY, FLORIDA
 3363 WEST PARK PLACE, PENSACOLA, FLORIDA 32505

DRAWN BY: D. MCVEY	DESIGNED BY: C. FANCHI	CHECKED BY: C. FANCHI	REG. FLA. ENG. NO.	DATE:
DATE: JANUARY 2021	PROJECT MANAGER: TJ WILLIAMS	DISTRICT: 4	SIGNATURE:	
FIELD BOOK / PAGES:		SECTION / TOWNSHIP / RANGE:		



FORT PICKENS ROAD
 LANE STRIPING PLAN