


L:\Design\Pen\Penacola Beach Bike Path\Design\Plans\Plan Sheet.dwg, Mar 30, 2021 - 10:39:42AM, dlmcvvey

PHASE	REVIEW	DATE	ORIGINATOR (RP)	PRODUCTION CHECKING COMPLETE, READY FOR SUBMITTAL REVIEW (RP)	DATE	DESIGNATOR (DR)	CORRECT (Green Highlighter) Change (Red Pen X-Out to Disagree or Remark)	DATE	VERIFICATION CHECKER (CR)	(Blue Highlighter)	DATE
SIGNATURE:											
REMARK INCORPORATION			CORRECT (Pink Highlighter)			ORIGINATOR VERIFICATION					

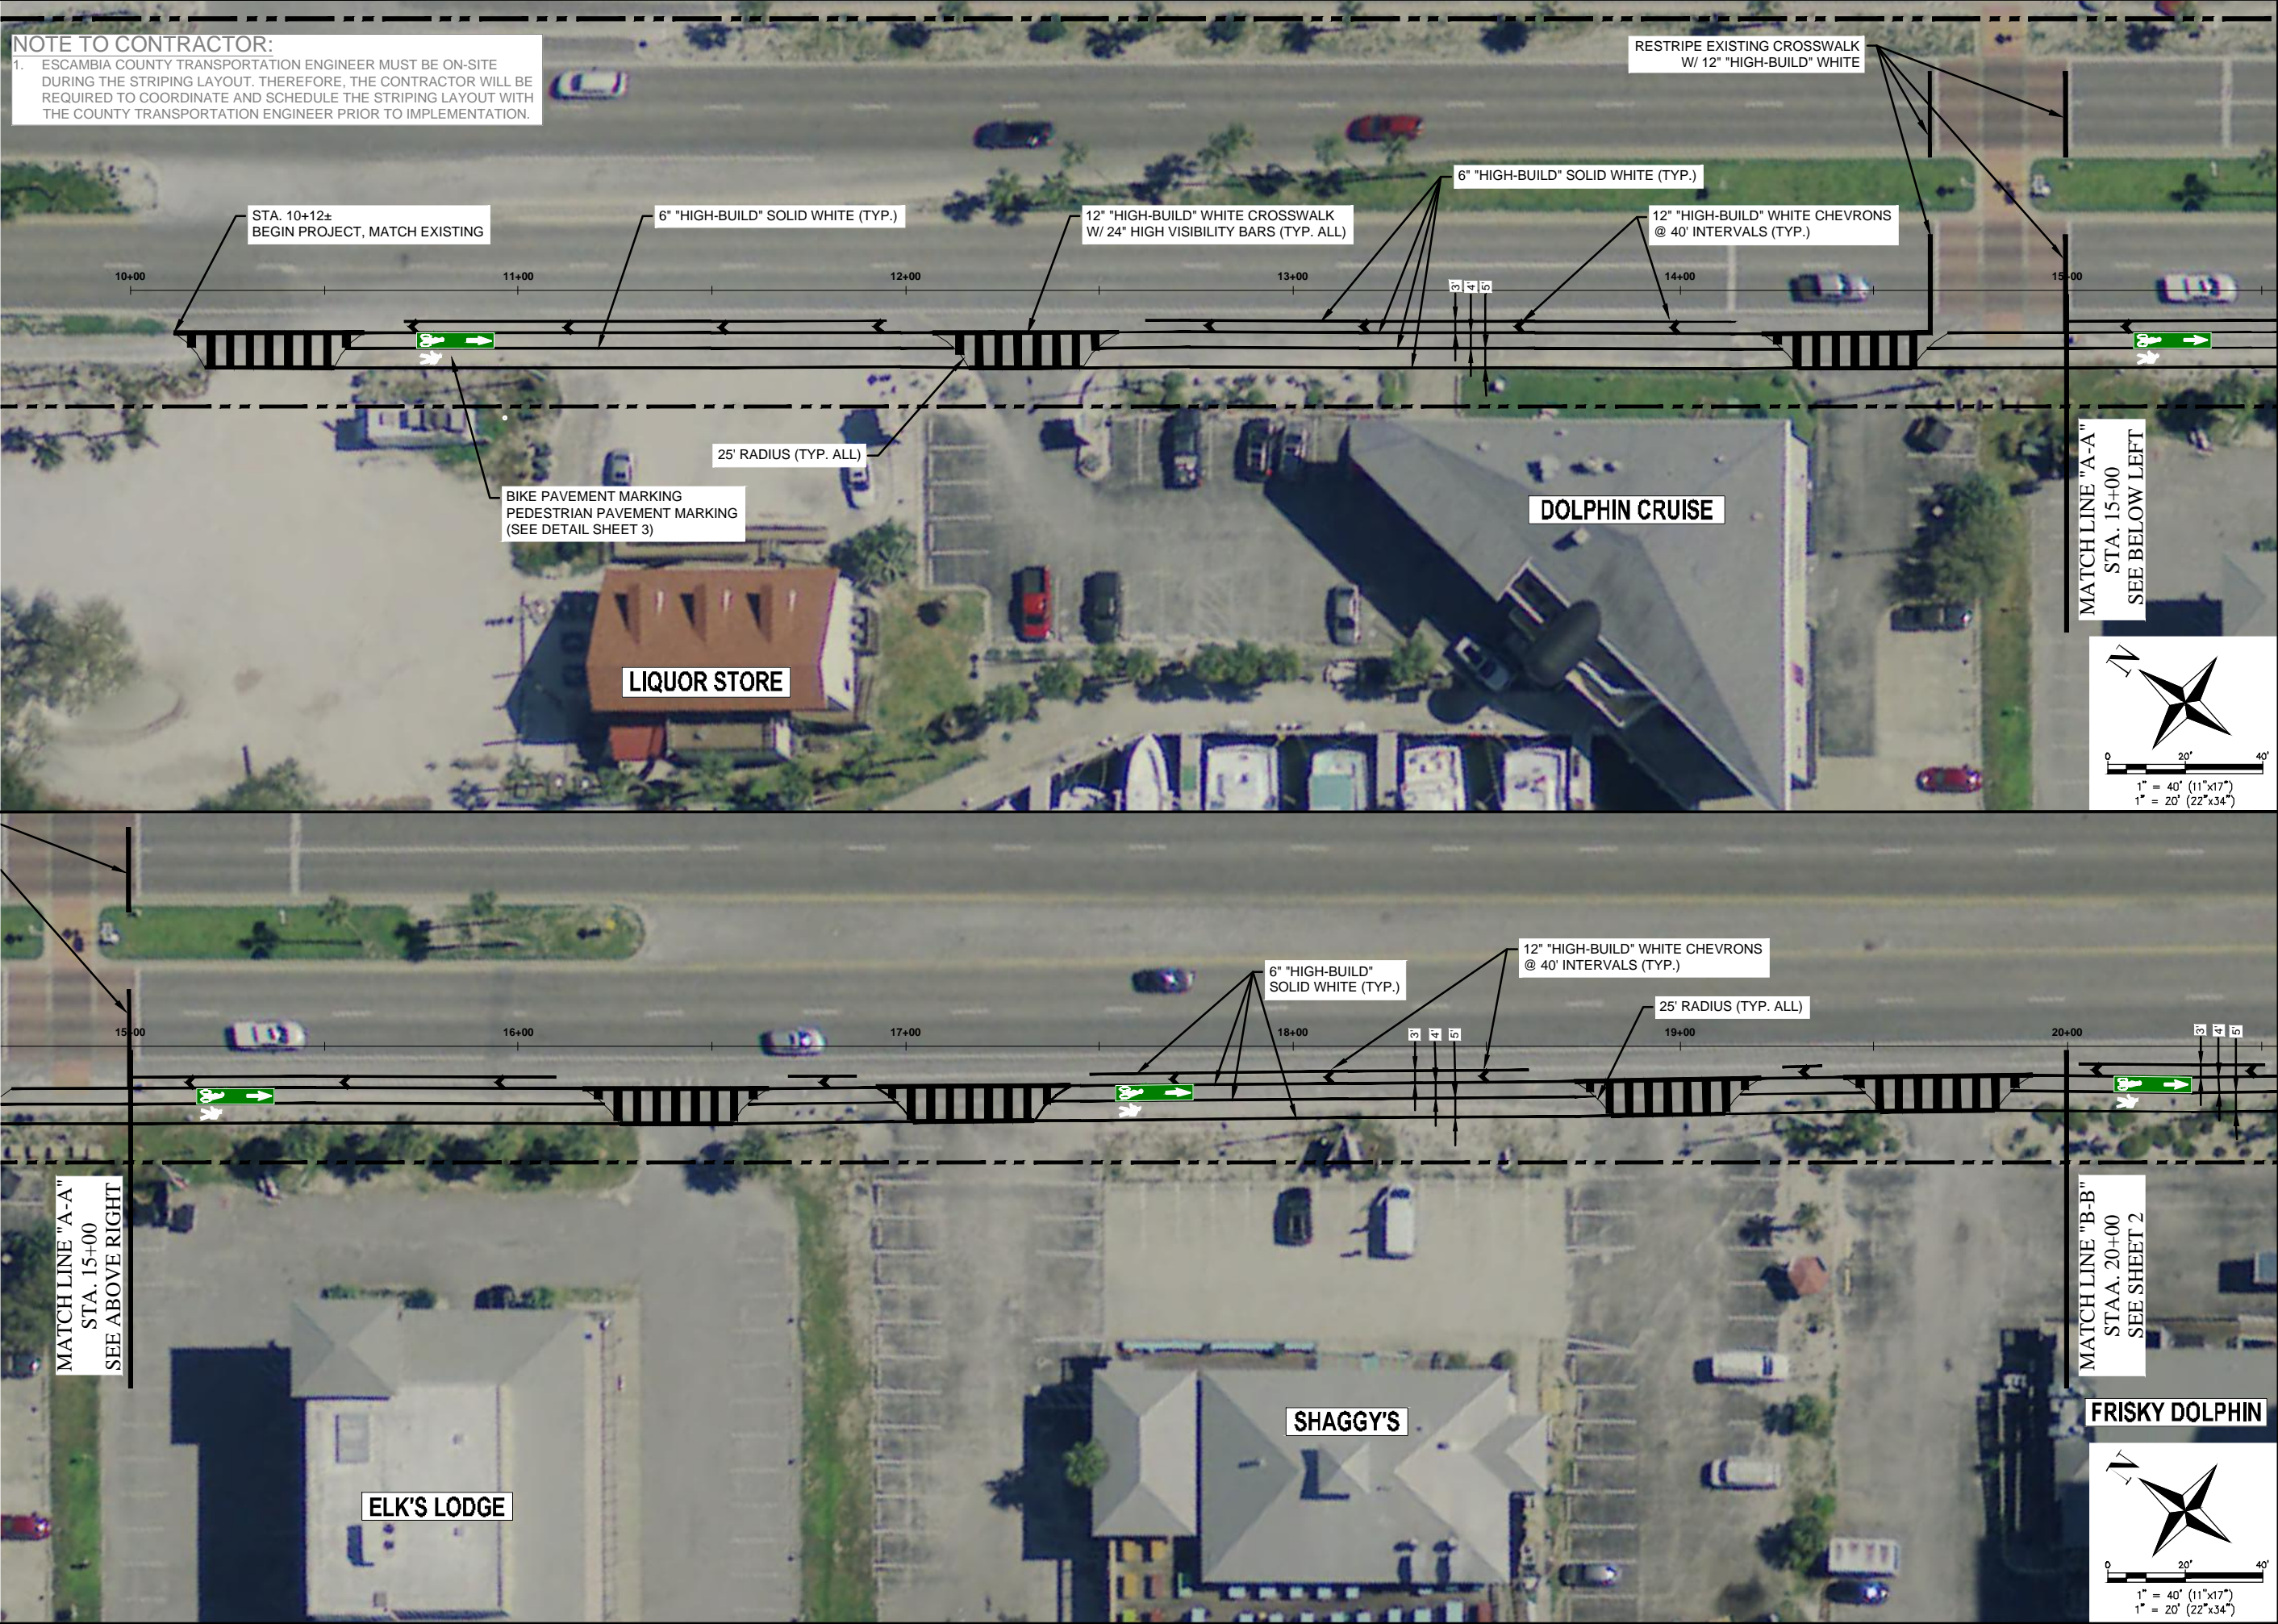

NOTE TO CONTRACTOR:
 1. ESCAMBIA COUNTY TRANSPORTATION ENGINEER MUST BE ON-SITE DURING THE STRIPING LAYOUT. THEREFORE, THE CONTRACTOR WILL BE REQUIRED TO COORDINATE AND SCHEDULE THE STRIPING LAYOUT WITH THE COUNTY TRANSPORTATION ENGINEER PRIOR TO IMPLEMENTATION.

PENSACOLA BEACH BOULEVARD
BIKE PATH IMPROVEMENTS

STRIPING PLAN

CONSTRUCTION MANAGEMENT DIVISION
 ESCAMBIA COUNTY, FLORIDA
 3365 WEST PARK PLACE, PENSACOLA, FLORIDA 32505


DESIGNED BY: _____ DATE: _____
 CHECKED BY: _____ DATE: _____
 PROJECT MANAGER: _____ DISTRICT: _____
 SECTION/TOWNSHIP/RANGE: _____

NO.	DATE	APPROVED BY

DRAWING NUMBER	
PROJECT NUMBER	
SURVEY NUMBER	

SHEET **1** OF **3**

PHASE	REVIEW	DATE	ORIGINATOR (RP)	DATE	PRODUCTION CHECKING COMPLETE, READY FOR SUBMITTAL REVIEW (RP)	DATE	ORIGINATOR (OR)	DATE	CHANGE INCORPORATION (Yellow Highlighter)	DATE	ORIGINATOR (OR)	DATE	REMARK INCORPORATION (Blue Highlighter)	DATE	ORIGINATOR (OR)	DATE	VERIFICATION, CHECKER (OR)	DATE	VERIFICATION, CHECKER (OR)	DATE	

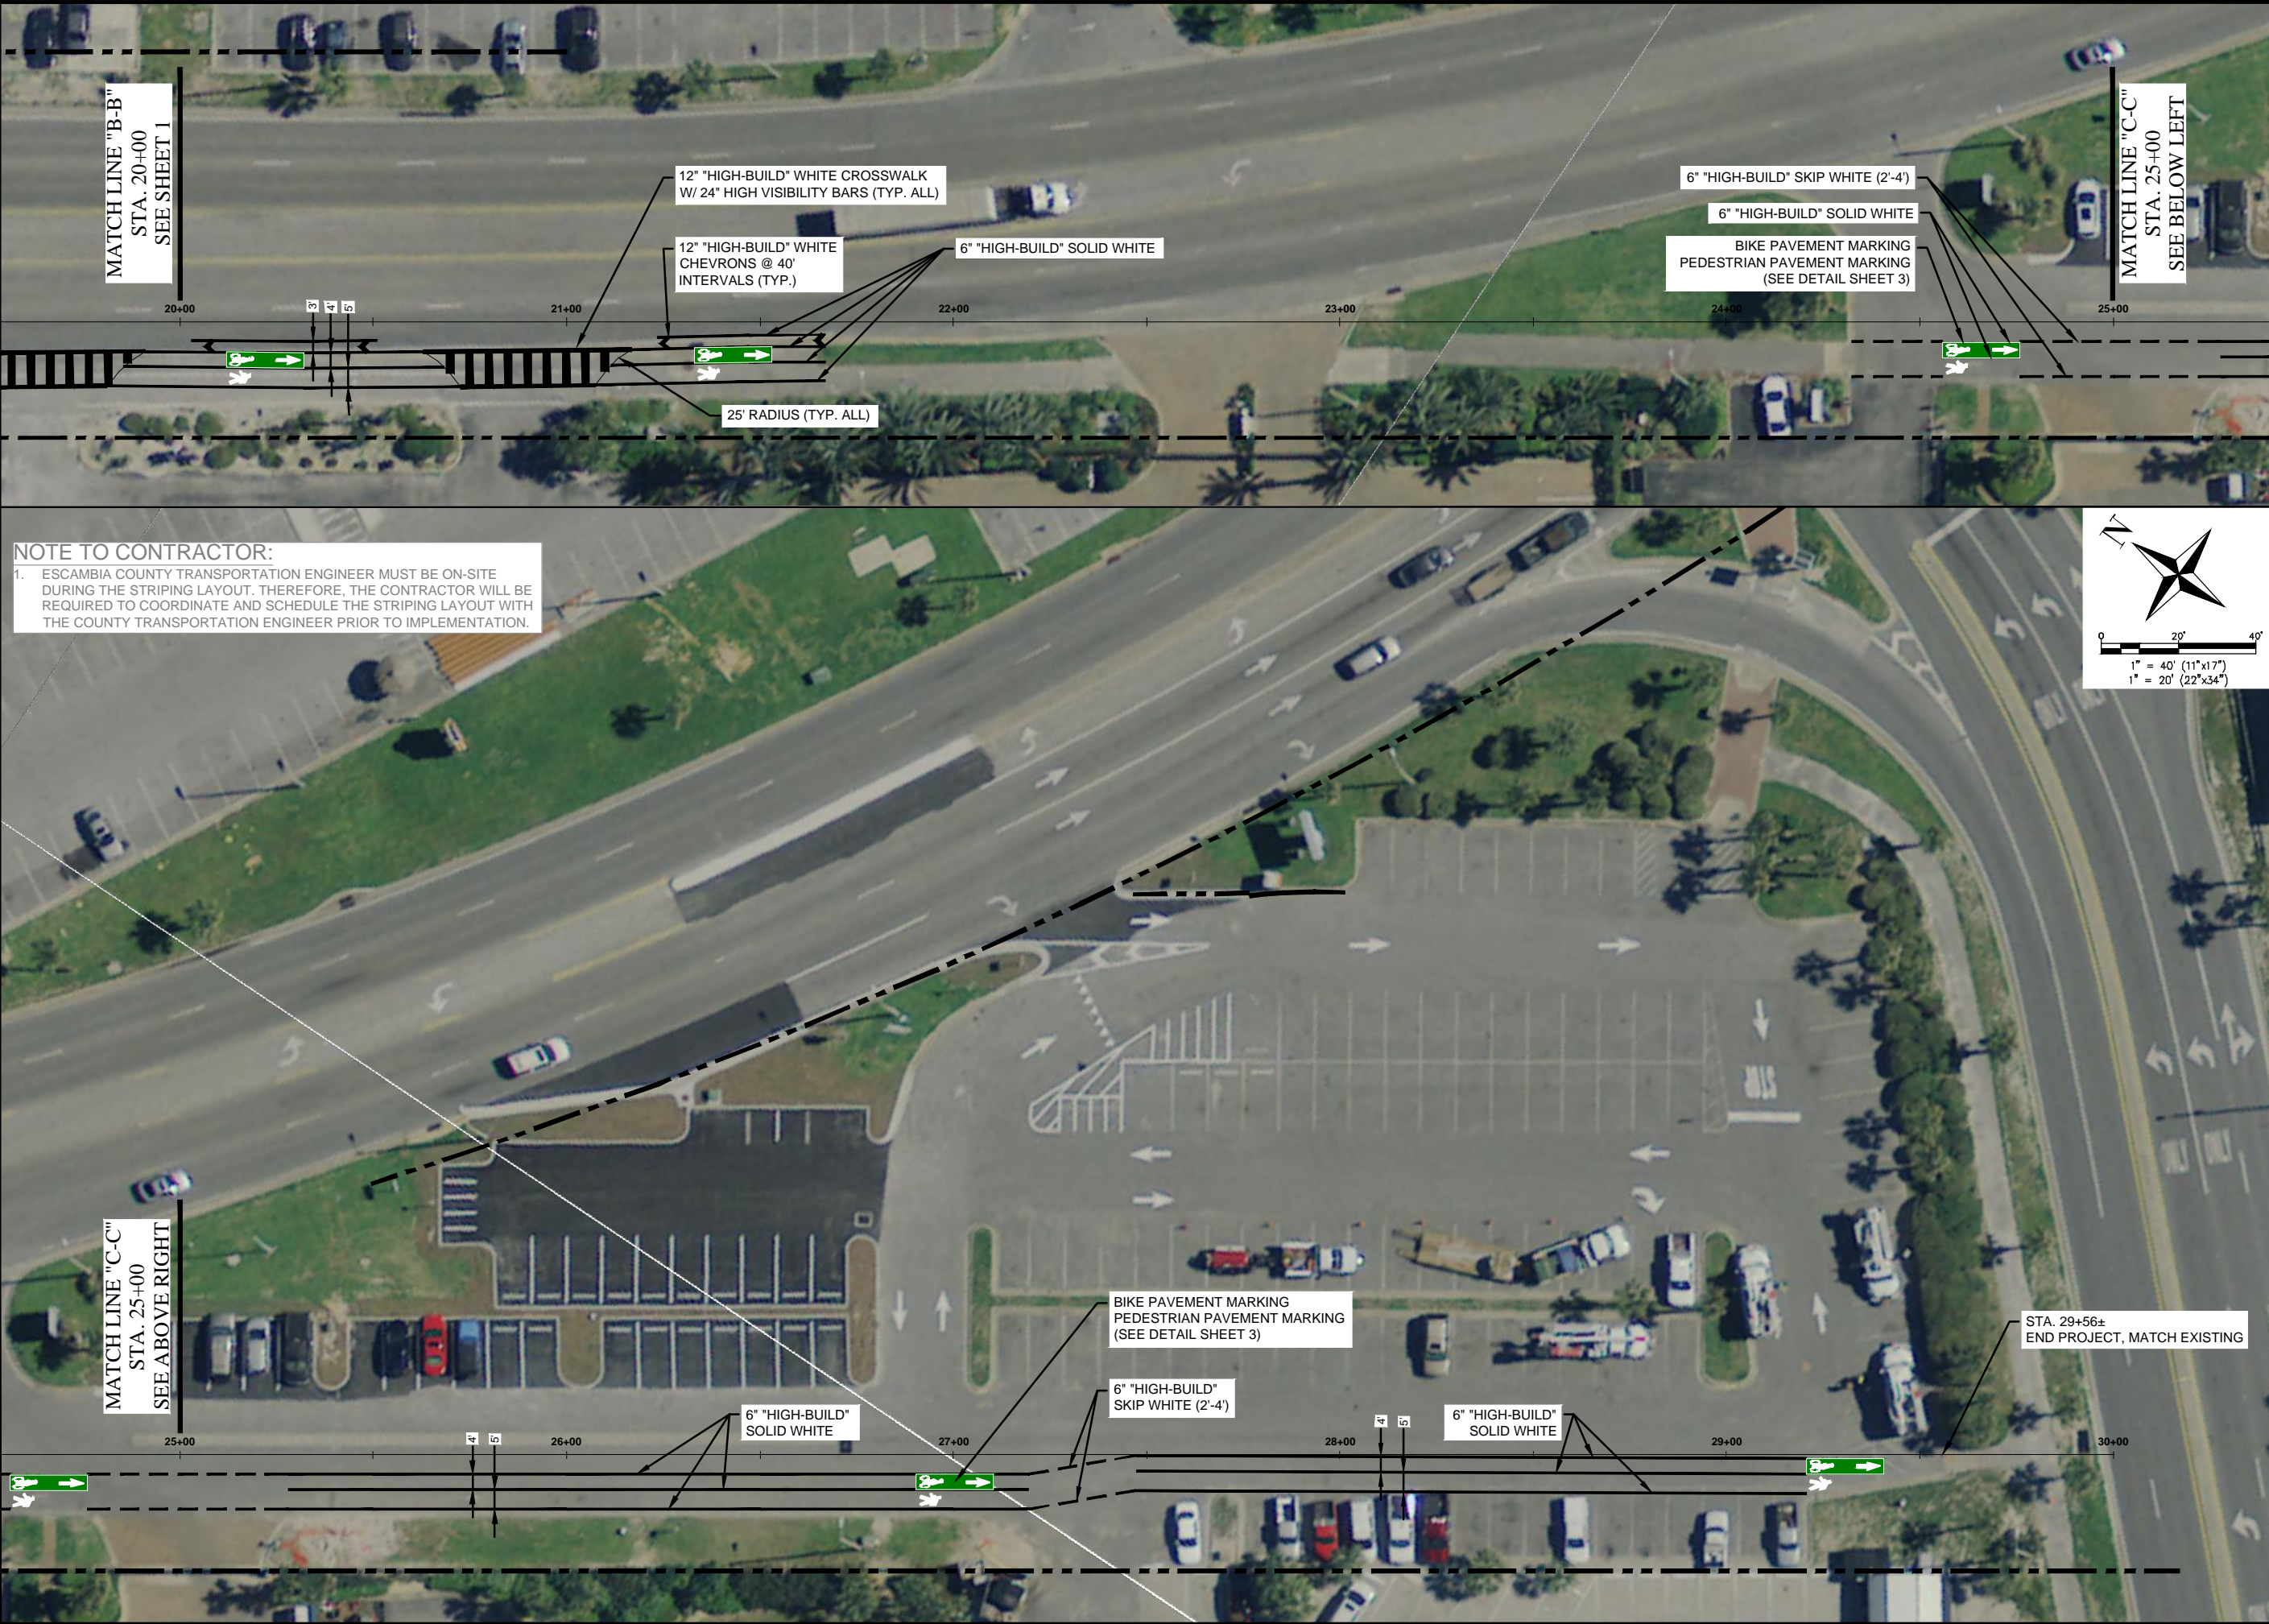

NOTE TO CONTRACTOR:
 1. ESCAMBIA COUNTY TRANSPORTATION ENGINEER MUST BE ON-SITE DURING THE STRIPING LAYOUT. THEREFORE, THE CONTRACTOR WILL BE REQUIRED TO COORDINATE AND SCHEDULE THE STRIPING LAYOUT WITH THE COUNTY TRANSPORTATION ENGINEER PRIOR TO IMPLEMENTATION.

<p>PENSACOLA BEACH BOULEVARD BIKE PATH IMPROVEMENTS</p>	
<p>CONSTRUCTION MANAGEMENT DIVISION ESCAMBIA COUNTY, FLORIDA 3363 WEST PARK PLACE, PENSACOLA, FLORIDA 32505</p>	
DRAWN BY: _____ DATE: _____	CHECKED BY: _____ DATE: _____
PROJECT MANAGER: _____ DISTRICT: _____	SECTION/TOWNSHIP/RANGE: _____ SIGNATURE: _____
FIELD BOOK: PAGE: _____	DATE: _____
DRAWING NUMBER: _____ PROJECT NUMBER: _____ SURVEY NUMBER: _____	SHEET 2 OF 3

