
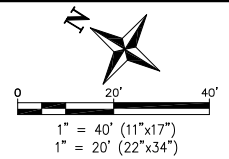
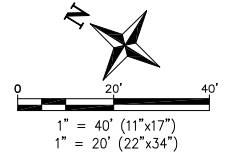


L:\Design\Bob Sikes Bridge Re-striping Design\Plans\Proposed Striping Plan_02-25-21.dwg, Feb 25, 2021 - 9:12:59AM, mebus

PHASE	REVIEW	DATE	ORIGINATOR (RP)	PRODUCTION CHECKING COMPLETE, READY FOR SUBMITTAL REVIEW (RP)	DATE	ORIGINATOR (OR)	CORRECT (Green Highlighter) Change	DATE	VERIFICATION, CHECKER (OR)	DATE
SIGNATURE:										

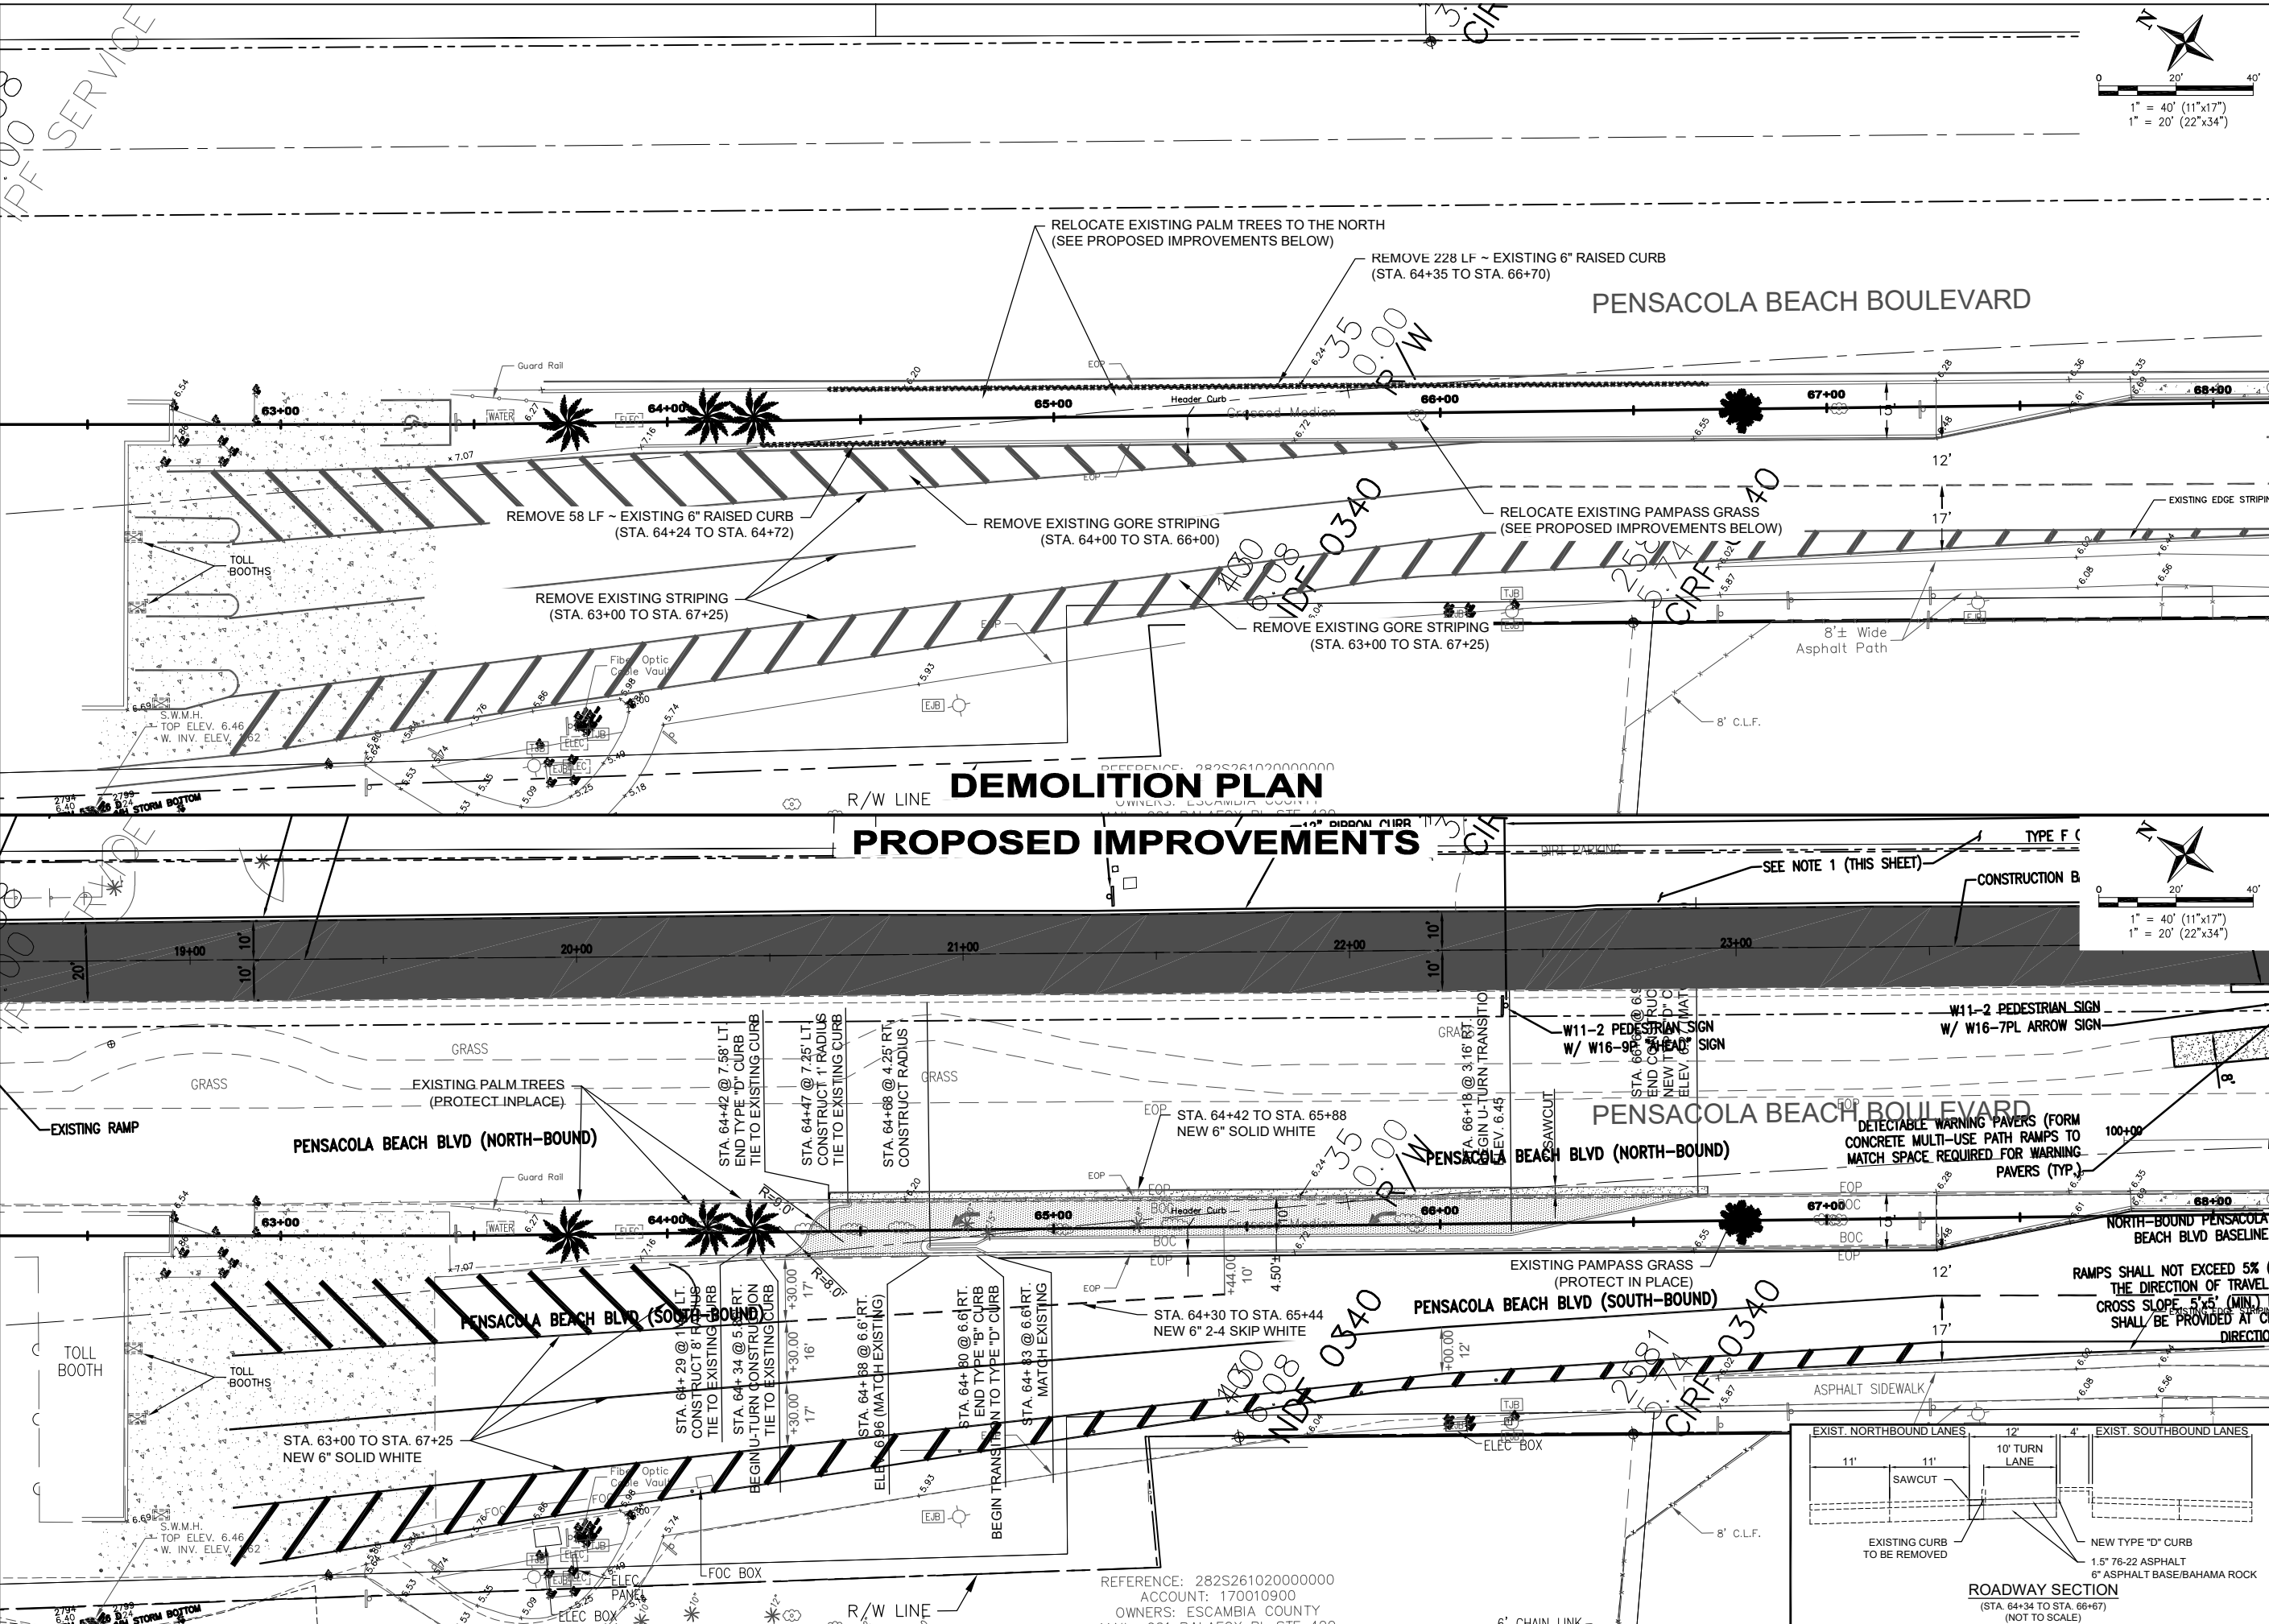

BOB SIKES BRIDGE STRIPING IMPROVEMENTS

CONSTRUCTION MANAGEMENT DIVISION
ESCAMBIA COUNTY, FLORIDA
3363 WEST PARK PLACE, PENSACOLA, FLORIDA 32505

DRAWN BY:	D. MCVEY	CHECKED BY:	C. FANCHI	DATE:	
PROJECT MANAGER:		DISTRICT:		SECTION/TOWNSHIP/RANGE:	
DATE:	SEPTEMBER 2020	SHEET:	3	FIELD BOOK PAGES:	

REFERENCE: 2825261020000000
ACCOUNT: 170010900
OWNERS: ESCAMBIA COUNTY

DRAWING NUMBER: _____
PROJECT NUMBER: _____
SURVEY NUMBER: _____

SHEET OF 5