


ALTERNATIVE B

ROUNABOUT WITH ELEVATED WALKWAY

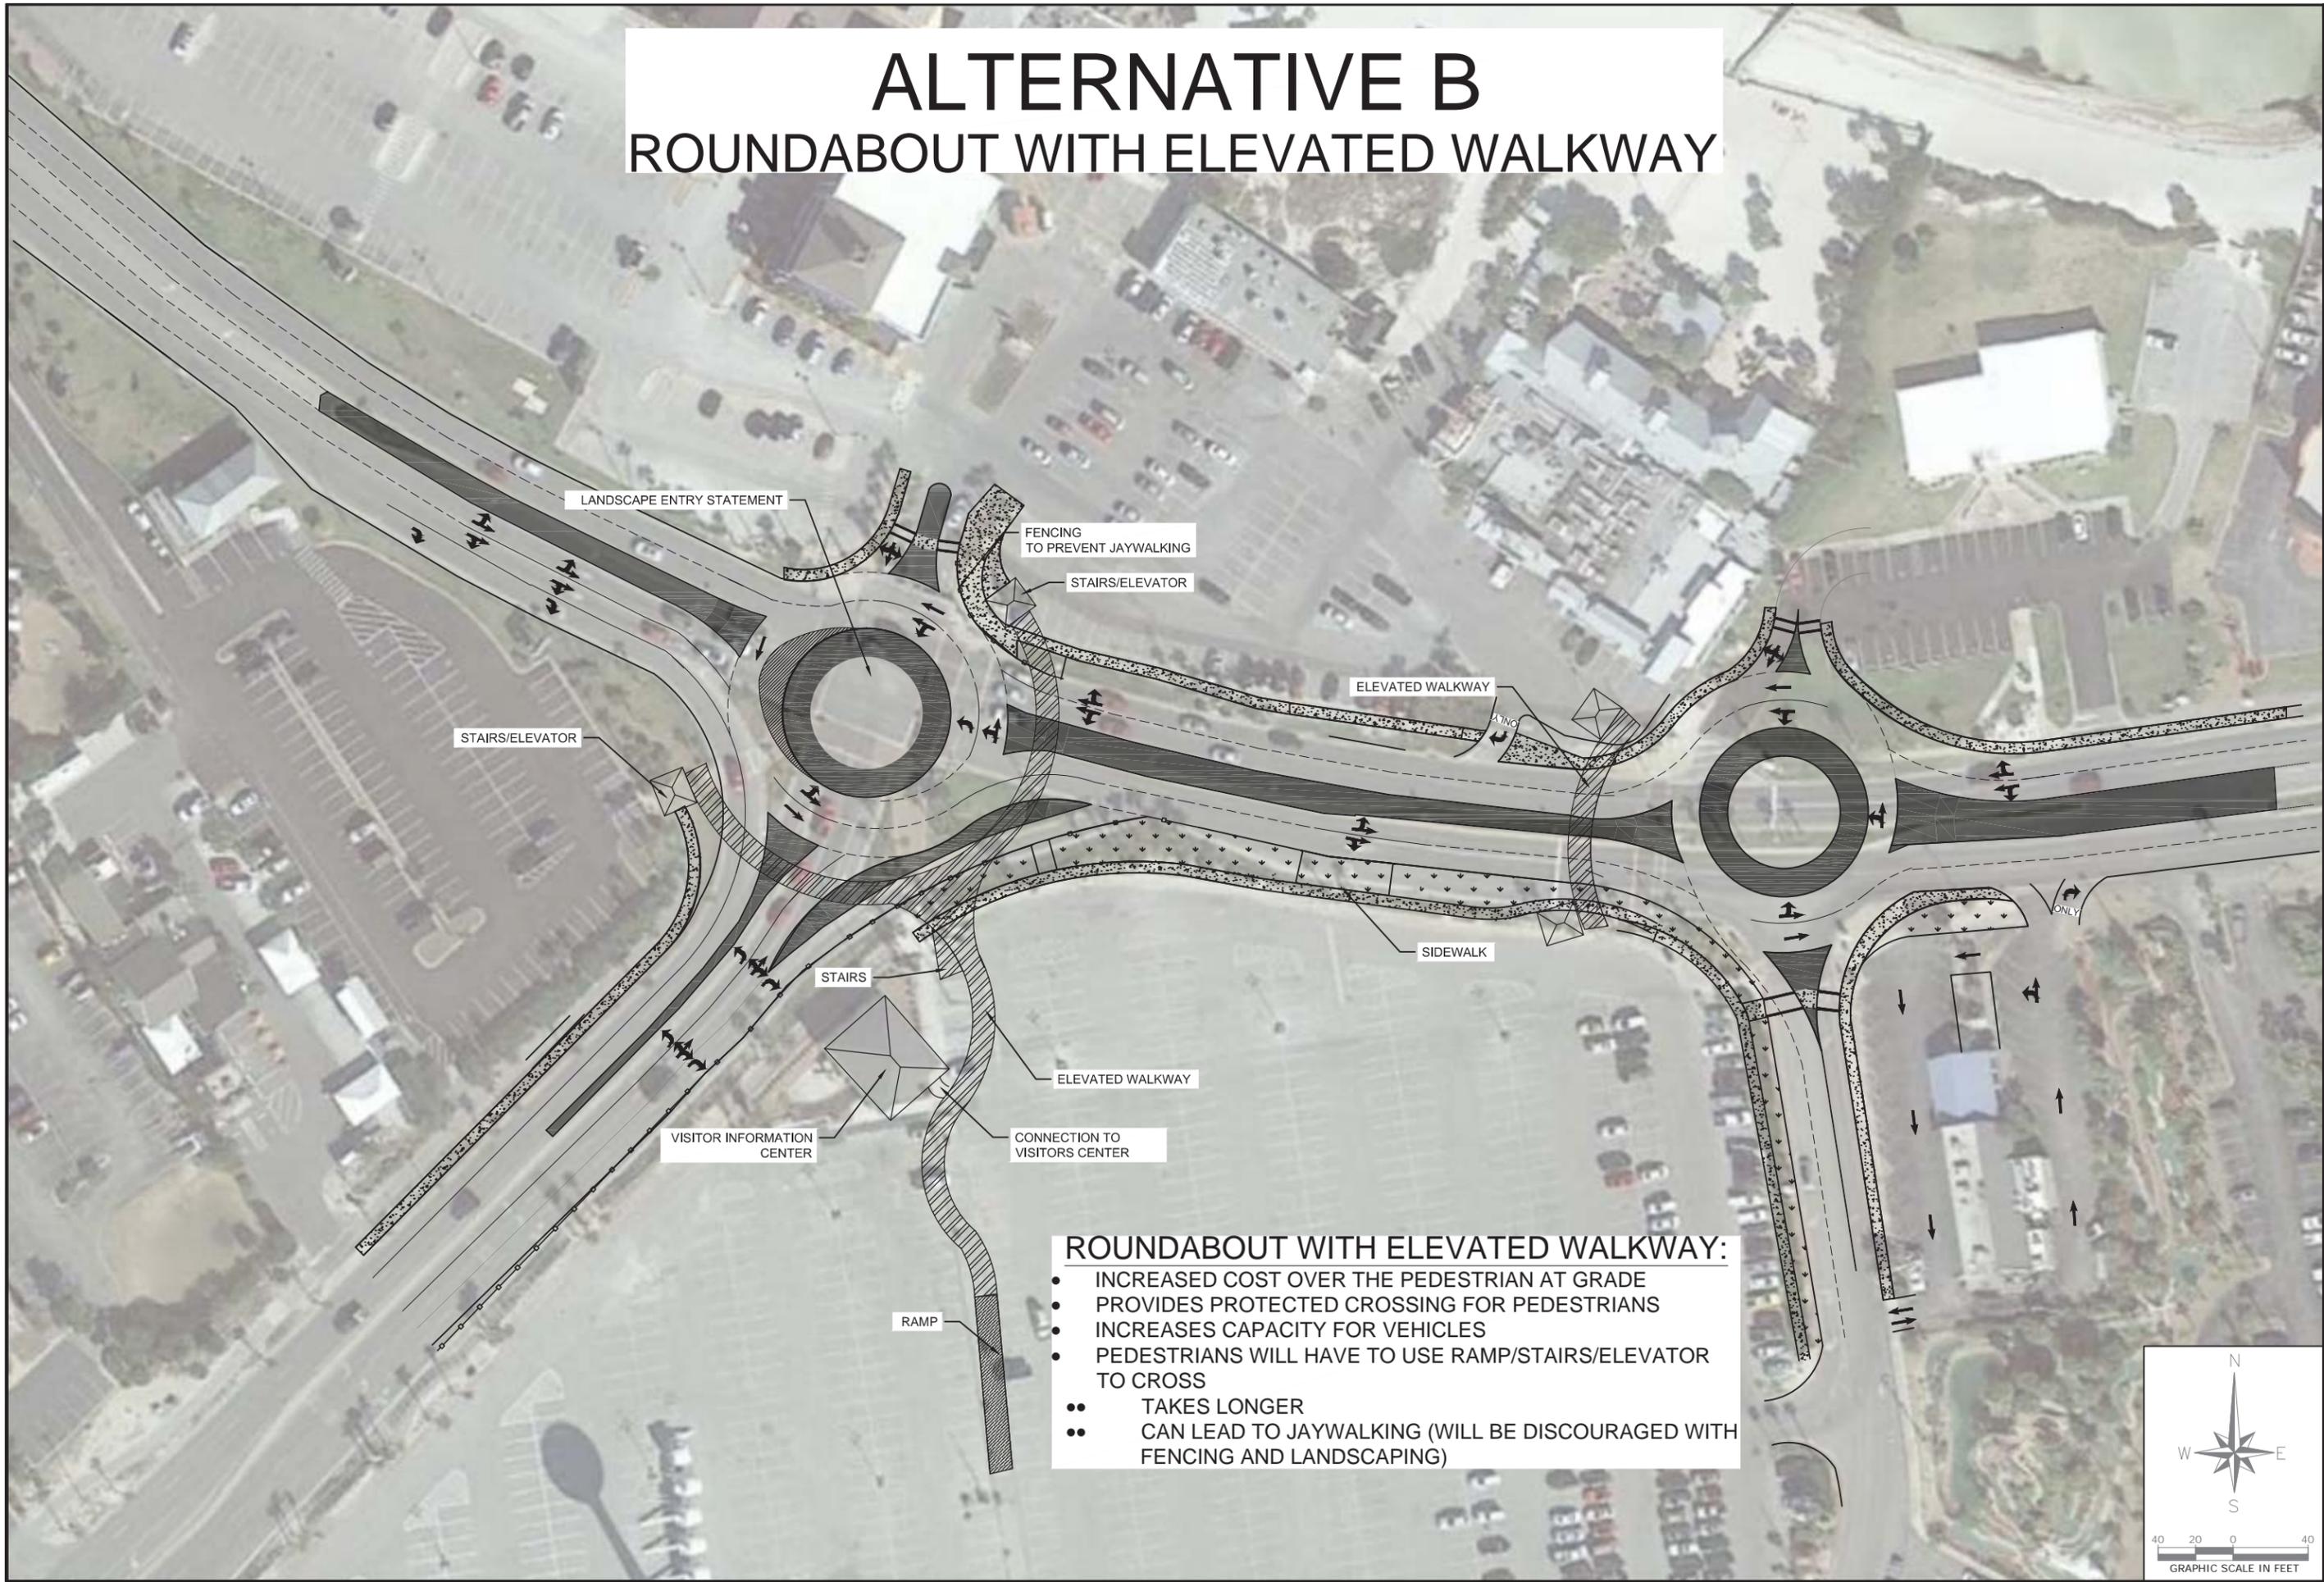

LANDSCAPE ENTRY STATEMENT

FENCING TO PREVENT JAYWALKING

STAIRS/ELEVATOR

ELEVATED WALKWAY

STAIRS/ELEVATOR

SIDEWALK

STAIRS

ELEVATED WALKWAY

VISITOR INFORMATION CENTER

CONNECTION TO VISITORS CENTER

RAMP

ROUNABOUT WITH ELEVATED WALKWAY:

- INCREASED COST OVER THE PEDESTRIAN AT GRADE
- PROVIDES PROTECTED CROSSING FOR PEDESTRIANS
- INCREASES CAPACITY FOR VEHICLES
- PEDESTRIANS WILL HAVE TO USE RAMP/STAIRS/ELEVATOR TO CROSS
- TAKES LONGER
- CAN LEAD TO JAYWALKING (WILL BE DISCOURAGED WITH FENCING AND LANDSCAPING)



6601 N. DAVIS HWY, SUITE 53 PENSACOLA, FL 32504 Telephone (850) 477-7485		DATE:
REG. P.E. NO.:	64091	SIGNATURE:
DESIGNED BY:	PROJECT MANAGER:	SECTION/TOWNSHIP/RANGE:
DRAWN BY: AMY O'LAUGHLIN	MIKE WARNEK	28 2 S 26
DATE: SEPTEMBER, 2016	DAVID FORTE	
FIELD BOOK PAGES:		

REVISIONS:	DATE:	APPROVED BY:
DRAWING NUMBER:	PROJECT NUMBER:	635500.WR
SURVEY NUMBER:		
SHEET:	1	OF 1