


ESCAMBIA COUNTY DRC FINAL SUBMITTAL FOR PROJECT 52 PHASE II

3811 WEST NINE MILE ROAD
PENSACOLA, FL 32526

JANUARY 2022

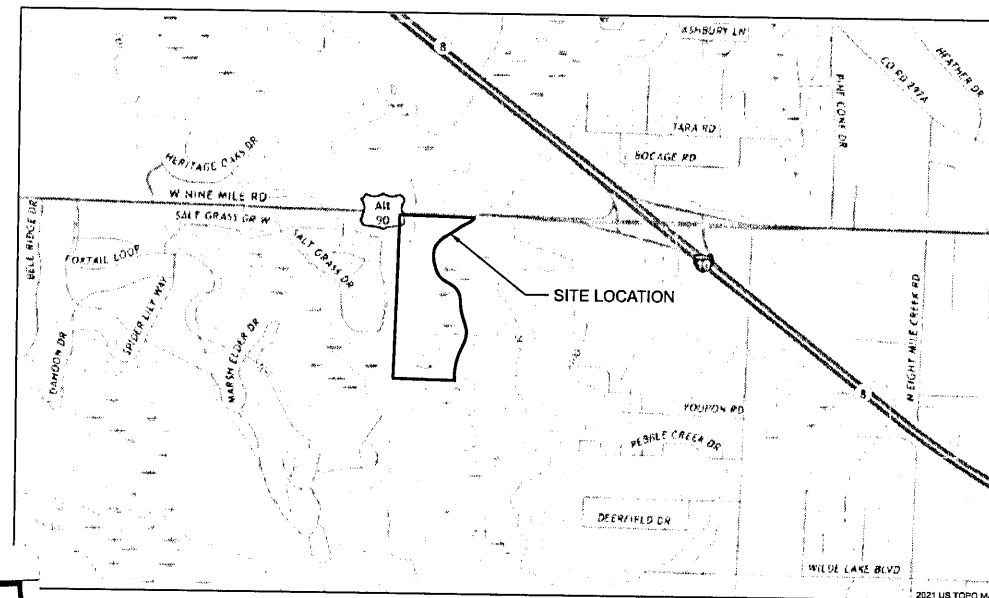

VICINITY MAP

INDEX OF DRAWINGS

DWG NO.	DESCRIPTION
G-01	CIVIL LEGEND AND NOTES
G-02	OVERALL SITE PLAN - SHOWING MATCH LINES
G-03	OVERALL SITE PLAN - NORTH
G-04	OVERALL SITE PLAN - SOUTH
G-05	PRE-DEVELOPMENT DRAINAGE AREA MAP
G-06	POST-DEVELOPMENT DRAINAGE AREA MAP
EC-01	EXISTING SITE/DEMOLITION/EROSION CONTROL - OVERALL
EC-02	EXISTING SITE/DEMOLITION/EROSION CONTROL - NORTH
EC-03	EXISTING SITE/DEMOLITION/EROSION CONTROL - SOUTH
EC-04	DETAILS AND NOTES
C-01	SITE LAYOUT AND STAKING PLAN
C-02	SITE LAYOUT AND STAKING PLAN
C-03	SITE LAYOUT AND STAKING PLAN
C-04	SITE LAYOUT AND STAKING PLAN
C-05	SITE GRADING AND DRAINAGE PLAN
C-06	SITE GRADING AND DRAINAGE PLAN
C-07	SITE GRADING AND DRAINAGE PLAN
C-08	SITE GRADING AND DRAINAGE PLAN
C-09	UTILITY SITE PLAN
C-10	UTILITY SITE PLAN
C-11	UTILITY SITE PLAN
C-12	UTILITY SITE PLAN
C-13	UTILITY DETAILS
C-14	UTILITY DETAILS
C-15	NORTH PUMP STATION 1
C-16	NORTH PUMP STATION 2
C-17	SOUTH PUMP STATION
C-18	STORMWATER POND 3 DETAILED PLAN
C-19	ROADWAY PLAN AND PROFILE - EAST ACCESS ROAD
C-20	SITE DETAILS (TYPICAL SECTIONS, MH, STORM, ETC)
C-21	SITE DETAILS (TYPICAL SECTIONS, MH, STORM, ETC)
C-22	FDOT ACCESS PLAN
C-23	FDOT 660 DETAILS
C-24	FDOT 660 DETAILS

Approved ESCAMBIA COUNTY DRC PLAN REVIEW

DRC Chairman Signature

[Signature]

1-12-2022
Date

Printed Name:

Development Services Director or Designee

[Signature]
Jennifer Hampton

This document has been reviewed in accordance with the requirements of applicable Escambia County Regulations and Ordinances, and does not in any way relieve the submitting Architect, Engineer, Surveyor or other signatory from responsibility of details as drawn. A Development Order (DO) must be obtained through the Development Review Process prior to the commencement of construction. This DO approval does not constitute approval by any other agency. All additional state/federal permits shall be provided to the county prior to approval of a final plat or the issuance of state/federal permits shall be provided to the county prior to approval of a final plat or the issuance of a building permit.

PREPARED FOR THE
THE DAWSON COMPANY
PENSACOLA, FL

Jacobs

JACOBS PROJECT NUMBER: D3530400

NOT FOR CONSTRUCTION

GENERAL SITE NOTES:

1. SOURCE OF TOPOGRAPHY SHOWN ON THE CIVIL PLANS ARE BASE MAPS PROVIDED BY RUBEN SURVEYING & MAPPING. ADDITIONAL MAPPING HAS BEEN ADDED FROM AS-BUILT DATA AND SUPPLEMENT SURVEY FROM RECORD DRAWINGS AND AERIAL IMAGES. EXISTING CONDITIONS MAY VARY FROM THOSE SHOWN ON THESE PLANS. THE CONTRACTOR SHALL VERIFY EXISTING CONDITIONS AND ADJUST WORK PLAN ACCORDINGLY PRIOR TO BEGINNING CONSTRUCTION.
2. EXISTING TOPOGRAPHY, STRUCTURES, AND SITE FEATURES ARE SHOWN SCREENED AND/OR LIGHT-LINED. NEW FINISH GRADE, STRUCTURES, AND SITE FEATURES ARE SHOWN HEAVY-LINED.
3. HORIZONTAL DATUM: NAD83. FLORIDA STATE PLANE NORTH, US SURVEY FEET.
- ***NOTE: HORIZONTAL DATUM HAS BEEN ROTATED. SEE PLANS FOR MORE INFORMATION.
4. VERTICAL DATUM: NAVD88
5. MAINTAIN, RELOCATE, OR REPLACE EXISTING SURVEY MONUMENTS, CONTROL POINTS, AND STAKES WHICH ARE DISTURBED OR DESTROYED. PERFORM THE WORK TO PRODUCE THE SAME LEVEL OF ACCURACY AS THE ORIGINAL MONUMENT(S) IN A TIMELY MANNER, AND AT THE CONTRACTOR'S EXPENSE.
6. FOR LOCATION OF CONTROL POINT ON STRUCTURES, SEE CIVIL DRAWINGS.
7. COORDINATES AND DIMENSIONS SHOWN FOR ROADWAY IMPROVEMENTS ARE TO FACE OF CURB OR EDGE OF PAVEMENT.
8. STAGING AREA SHALL BE FOR CONTRACTOR'S EMPLOYEE PARKING, CONTRACTOR'S TRAILERS AND ON-SITE STORAGE OF MATERIALS.
9. ELEVATIONS GIVEN ARE TO FINISH GRADE UNLESS OTHERWISE SHOWN.
10. SLOPE UNIFORMLY BETWEEN CONTOURS AND SPOT ELEVATIONS SHOWN.
11. CONTRACTOR SHALL BE RESPONSIBLE FOR IMPLEMENTING AND MAINTAINING EROSION CONTROL DEVICES DURING CONSTRUCTION.
12. CONTRACTOR SHALL REFER TO ECUA ENGINEERING MANUAL, ESCAMBIA COUNTY TECHNICAL SPECIFICATIONS AND FDOT STANDARD SPECIFICATIONS FOR ALL ASSOCIATED CIVIL WORK. ECUA STANDARDS SHALL PREVAIL.

EROSION CONTROL NOTES:

1. ALL PERIMETER EROSION AND SEDIMENT CONTROL DEVICES SHALL BE INSTALLED PRIOR TO COMMENCEMENT OF SITE WORK AND REMAIN UNTIL PERMANENT GROUND COVER IS ESTABLISHED. CONTRACTOR IS RESPONSIBLE TO REPAIR OR REPLACE DAMAGED ITEMS.
2. SOIL DISTURBING ACTIVITIES WILL INCLUDE: PLACEMENT OF EROSION CONTROL MEASURES, GRADING OPERATIONS, CONSTRUCTION OF FACILITIES, CONSTRUCTION OF CONCRETE, CONCRETE PAVEMENT, TRENCHING AND UTILITY INSTALLATION.
3. CONTRACTOR IS RESPONSIBLE FOR MAINTAINING ALL EROSION CONTROL MEASURES INSTALLED IN GOOD WORKING ORDER FOR THE FULL DURATION OF THIS CONTRACT.
4. EROSION, SEDIMENT AND POLLUTION CONTROL MEASURES SHALL BE PROVIDED AS SHOWN AND ARE THE MINIMUM REQUIRED. ADDITIONAL DEVICES MAY BE REQUIRED AS NECESSARY DURING CONSTRUCTION.
5. CONTRACTOR SHALL INSTALL AND ADD TO EROSION CONTROL MEASURES AS DIRECTED BY THE ENGINEER'S CERTIFIED DESIGN PROFESSIONAL.
6. PROVISIONS TO PREVENT EROSION OF SOIL FROM THE SITE SHALL BE, AT A MINIMUM, IN CONFORMANCE WITH THE REQUIREMENTS OF THE FLORIDA EROSION AND SEDIMENT CONTROL DESIGNER AND REVIEWER MANUAL (E&S) MANUAL. THIS DESIGN SHALL CONFORM TO AND ALL WORK WILL BE PERFORMED IN ACCORDANCE WITH THE STANDARDS AND SPECIFICATIONS OF THIS PUBLICATION.
7. NO BURN OR BURY PITS SHALL BE PERMITTED ON THE SITE WITHOUT THE EXPRESS WRITTEN AUTHORIZATION OF THE SITE OWNER.
8. A TEMPORARY COVER OF HEAVY MULCH OR MULCH WITH TEMPORARY SEEDING SHALL BE PLACED ON ALL AREAS WHERE PERMANENT COVER CAN NOT BE ESTABLISHED IMMEDIATELY DUE TO SEASONAL LIMITATIONS.
9. IT IS THE RESPONSIBILITY OF THE CONTRACTOR TO ENSURE THAT UNDER NO CIRCUMSTANCES ANY SEDIMENT, TRASH, OR DEBRIS BE ALLOWED ONTO ADJACENT PROPERTIES, PUBLIC LANDS, OR OUTSIDE OF THE CONSTRUCTION LIMITS.
10. TEMPORARY SEDIMENT CONTROL FENCE SHALL BE INSTALLED AND MAINTAINED BY THE CONTRACTOR THROUGHOUT THE LIFE OF THE PROJECT. THE CONTRACTOR SHALL INSPECT FENCE DAILY AND AFTER EVERY RAIN EVENT. ACCUMULATED SILT SHALL BE REMOVED AS SOON AS PRACTICAL, BUT NO LATER THAN WHEN FENCE IS HALF FULL. CONTRACTOR SHALL REMOVE THE SEDIMENT FENCE WHEN PERMANENT GRASSING HAS BEEN ESTABLISHED.
11. ALL EROSION AND SEDIMENT CONTROL DEVICES SHALL MEET THE MINIMUM REQUIREMENTS OF THE SPECIFICATIONS AND ALL LOCAL, STATE, AND FEDERAL LAWS AS APPLICABLE TO THIS PROJECT. ALL DEVICES SHALL BE PROPERLY INSTALLED AND BE OF SUITABLE MATERIALS. ANY DEVICES JUDGED TO BE INADEQUATE IN MATERIAL AND/OR CONSTRUCTION WILL IMMEDIATELY BE REPLACED WITH NEW OR ADDITIONAL DEVICES TO ENSURE PROPER CONTROL.
12. ALL WASTEWATER FROM CONSTRUCTION ACTIVITIES OR CLEANING OPERATIONS SHALL NOT BE DISCHARGED ON THE GROUND.
13. PREVENT SURFACE AND STORM WATER RUNOFF FROM ENTERING EXCAVATIONS.

EROSION CONTROL LEGEND

CEP	CONSTRUCTION EXIT PAD	OP	OUTLET PROTECTION
DC	DUST CONTROL	BIP	BLOCK AND GRAVEL INLET PROTECTION OR FILTER SOCK
GK	GROUNDSKEEPING	FIP	FABRIC DROP INLET PROTECTION
MU	MULCHING	SB	SEDIMENT BARRIER (FENCE)
PS	PERMANENT SEEDING	ST	SEDIMENT TRAP

CIVIL LEGEND

EXISTING	THIS CONTRACT	
		SPOT ELEVATION
		CONTOUR LINE
		EMBANKMENT AND SLOPE
		DRAINAGEWAY OR DITCH
		CATCH BASIN OR INLET
		SIGN
		MANHOLE
		ELECTRICAL MANHOLE/ HANDHOLE
		POST OR GUARD POST
		GUY ANCHOR
		FIRE HYDRANT
		UTILITY POLE
		LIGHT POLE
		SURVEY CONTROL POINT OR POINT OF INTERSECTION
		BRUSH/TREE LINE
		TREE
		PROPERTY LINE
		CENTER LINE, BUILDING, ROAD, ETC.
		LIMITS OF CONSTRUCTION
		STRUCTURE, BUILDING OR FACILITY LOCATION POINT - COORDINATES
		BORING LOCATION AND NUMBER
		DEMOLITION
		STRUCTURE, BUILDING OR FACILITY
		ASPHALT PAVEMENT
		ASPHALT PAVEMENT RESURFACING
		GRAVEL SURFACING
		CONCRETE PAVEMENT & SIDEWALK
		VALLEY GUTTER
		BURIED ELECTRIC
		SINGLE SWING GATE
		DOUBLE SWING GATE
		BARBED WIRE CHAIN LINK FENCE (W/ TAPE)
		SEDIMENT FENCE
		ORANGE BARRIER FENCE
		CULVERT/ STORMWATER PIPE AND HEADWALL
		FEMA 100 YEAR FLOOD BOUNDARY
		RIPRAP OUTLET PROTECTION

GENERAL UTILITY NOTES:

1. EXISTING UNDERGROUND UTILITIES SHOWN OBTAINED FROM RECORD DRAWINGS AND AERIAL IMAGES. NOT ALL UTILITIES ARE SHOWN. UNLESS OTHERWISE NOTED ALL UNDERGROUND FEATURES ARE SHOWN AT ASCE 38-02 QUALITY LEVEL D.
- ASCE 38-02 DEFINITIONS:
QUALITY LEVEL D: INFORMATION DERIVED FROM EXISTING RECORDS.
QUALITY LEVEL C: INFORMATION OBTAINED FROM SURVEYING ABOVE GROUND UTILITY FEATURES.
QUALITY LEVEL B: INFORMATION OBTAINED FROM SURFACE GEOPHYSICAL METHODS, MARKED, SURVEYED (WITH TOLERANCES), AND MAPPED.
QUALITY LEVEL A: PRECISE HORIZONTAL AND VERTICAL LOCATION KNOWN.
2. CONTRACTOR SHALL USE NON-DESTRUCTIVE METHODS (HAND-DIGGING, POTHOLING, ETC.) TO FIELD VERIFY DEPTH AND LOCATION OF EXISTING PIPING UNLESS OTHERWISE NOTED, PROTECT ALL EXISTING UTILITIES DURING CONSTRUCTION.
3. UNLESS OTHERWISE SHOWN ALL PIPING SHALL HAVE A MINIMUM OF 3 FEET COVER.
4. ALL PIPES SHALL HAVE A CONSTANT SLOPE BETWEEN INVERT ELEVATIONS UNLESS A FITTING IS SHOWN.
5. ALL NEW WATER PIPES MUST BE PROPERLY FLUSHED, PRESSURE TESTED, CHLORINATED AND BACTERIOLOGICALLY TESTED, AS SPECIFIED.
6. MINIMUM ALLOWABLE CLEARANCE BETWEEN PIPES AT CROSSINGS SHALL BE 6". CONTROLLED DENSITY FILL SUPPORT IS REQUIRED AT CROSSINGS LESS THAN 12".
7. FOR TRENCHING AND BACKFILL, SEE (3123-110)
8. UNLESS OTHERWISE NOTED, ALL SURFACE RESTORATION OF TRENCHES SHALL BE COMPLETED PER DETAIL (3123-115)
9. THE CONTRACTOR SHALL COORDINATE WITH ECUA, GULF POWER, OR ANY OTHER UTILITY COMPANIES HAVING JURISDICTION FOR REMOVAL/RELOCATION AND/OR PROTECTION OF EXISTING UTILITY POLES, AERIAL LINES, FIRE HYDRANTS, AND OTHER UTILITIES AS NECESSARY TO COMPLETE CONSTRUCTION.
10. ALL NEW WATER LINES SHALL BE CLEANED, DISENFECTED, PRESSURE TESTED, AND BACTERIOLOGICALLY CLEANED FOR SERVICE IN ACCORDANCE WITH THE LATEST AWWA STANDARDS AND FLORIDA DEPARTMENT OF ENVIRONMENTAL PROTECTION RULES AND REGULATIONS.
11. ALL WATER MAINS SHALL BE NSF APPROVED FOR POTABLE WATER USE.
12. MAINTAIN 18 INCH MINIMUM VERTICAL SEPERATION BETWEEN ALL POTABLE WATER MAINS AND SANITARY SEWER GRAVITY. (WATER ABOVE SEWER).
13. THE TOP OF ALL CLEANOUTS SHALL BE FLUSH WITH THE PAVEMENT OR, WHEN NOT IN THE PAYMENT, FLUSH WITH THE FINISH GARDE CONNECTION POINTS FOR UTILITIES SHALL BE CLEARLY MARKED FOR FUTURE BUILDING CONNECTION. COORDINATE WITH THE PLUMBING CONTRACTOR.
14. ALL WATER AND SEWER WORK SHALL BE IN ACCORDNACE WITH THE LATEST EDITION OF THEE ECUA ENGINEERING MANUAL.
15. ADEQUATE PROVISIONS SHALL BE MADE FOR THE FLOW OF SEWERS, DRAINS AND WATER COURSES ENCOUNTERED DURING CONSTRUCTION.
16. THE CONTRACTOR SHALL NOTIFY THE APPROPRIATE UTILITY COMPANIES 72 HOURS (3 BUSINESS DAYS) PRIOR TO BEGINNING CONSTRUCTION.
17. ALL NEW WATER AND SEWER SERVICE LINES SHALL HAVE A MINIMUM COVER OF THE 30 INCHES (MAXIMUM 36"), UNLESS OTHERWISE NOTED.
18. THE CONTRACTOR SHALL COORDINATE WITH THE PLUMBING CONTRACTOR FOR BUILDING UTILITY CONNECTIONS.
19. ANY REMOVAL OR RELOCATION OF ECUA WATER/SEWER UTILITIES MUST BE APPROVED IN WRITING PRIOR TO THE WORK BEING DONE.

REFER TO ECUA ENGINEERING MANUAL (09-01-2016) DIVISION 4 FOR ALL ECUA STANDARD DETAILS

YARD PIPING LEGEND

EXISTING	THIS CONTRACT	
		NOMINAL PIPE DIAMETER
		PIPE USE IDENTIFICATION
		PIPING < 30" DIAMETER
		PIPING ≥ 30" DIAMETER
		EXISTING PIPE TO BE ABANDONED
		EXISTING PIPE TO BE REMOVED
		NON-FREEZE HOSE VALVE (V-X) X = NO. IN SPECIFICATIONS
		NON-FREEZE HOSE VALVE WITH HOSE RACK (V-X) X = NO. IN SPECIFICATIONS
		INDICATOR POST VALVE
		GATE VALVE AND VALVE BOX
		BUTTERFLY VALVE AND VALVE BOX
		PLUG VALVE AND VALVE BOX
		FLEXIBLE COUPLING
		90° ELBOW UP
		90° ELBOW DOWN
		BEND < 90° UP
		BEND < 90° DOWN
		CONCENTRIC REDUCER
		CAP OR PLUG
		CLEANOUT
		FIRE HYDRANT

SPWURL

SPWPATH

FILENAME: 01-G-004_D3328200.dgn

PLOT DATE: 12/21/2021

PLOT TIME: 11:55:09 AM

Jacobs

GENERAL
CIVIL LEGEND AND NOTES

25 W CEDAR STREET, SUITE 350
PENSACOLA, FLORIDA 32502
ER2822

ELEVATE
THE DAWSON COMPANY
PENSACOLA, FLORIDA

VERIFY SCALE	
BAR IS ONE INCH ON ORIGINAL DRAWING	
DATE	JANUARY 2022
PROJ	D3530400
DWG	G-01
SHEET	2 of

© JACOBS 2021. ALL RIGHTS RESERVED.

POINT OF COMMENCEMENT
NW CORNER OF SECTION 10,
TOWNSHIP 1 SOUTH RANGE,
RANGE 31 WEST,
ESCAMBIA COUNTY, FLORIDA

NINE MILE ROAD (SR 10, U.S. HWY 90, 200' R.O.W.)

BENCHMARK 601/4-A
TOP OF METAL SPIKE SET IN
N. FACE OF UTILITY POLE
ELEVATION: 45.26'

BENCHMARK 601/4-A
TOP OF 4"x4" CONCRETE MONUMENT
NO IDENTIFICATION (FOUND)
ELEVATION: 58.08'

LIMITS OF
PROPOSED
ASPHALT
ROAD, SEE
SHEET C-01
FOR DETAILS

EXISTING DIRECTIONAL
CHEVRONS W/ SIGNAGE
TYP

EXISTING YIELD PAVEMENT
MARKING AND SIGNAGE
TYP

70' WIDE
PRELIME EASEMENT
(O.R. BOOK 4677,
PAGE 722)

NORTH LIFT STATION 1

4" SS FORCE MAIN
(EXISTING)

8" WATER MAIN
(EXISTING)

ELEVEN MILE CREEK


WETLAND

WETLAND BUFFER

PROPOSED ACCESS DRIVE
SEE C-25 FOR DETAILS.

EAST ROAD

MATCHLINE SEE SHEET G-4

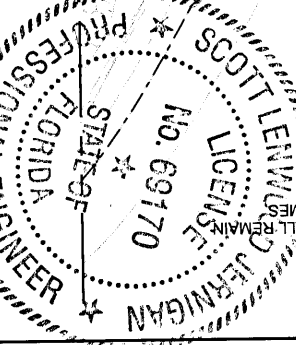

NOTE
ALL WETLANDS & WETLAND BUFFER AREAS SHALL REMAIN
IN THEIR NATURAL, VEGETATED STATE AT ALL TIMES.

1"=100'
0 50 100 150



DATE: JANUARY 2022
PROJ: D3530400
DWG: G-03
SHEET: 4 of 4

VERIFY SCALE
BAA IS ONE INCH OR
ORIGINAL DRAWING
0 1"

GENERAL
OVERALL SITE PLAN
NORTH

ELEVATE
25 W CEDAR STREET, SUITE 350
PENSACOLA, FLORIDA 32502
ER2822
THE DAWSON COMPANY
PENSACOLA, FLORIDA

NO.	DATE	DR	CHK	APVD	BY	APVD

SCOTT LENNIHAN
No. 69170
STATE OF FLORIDA
PROFESSIONAL ENGINEER

1/1/24

REUSE OF DOCUMENTS:
JACOBS AND IS NOT TO BE USED, IN WHOLE OR IN PART, FOR ANY OTHER PROJECT WITHOUT THE WRITTEN AUTHORIZATION OF JACOBS.

© JACOBS 2021. ALL RIGHTS RESERVED.

FILENAME: \$PWPURL \$PWPATH
PLOT DATE: 1/6/2022
PLOT TIME: 9:10:47 AM

A B C D


NINE MILE ROAD (SR 10, U.S. HWY 90, 200' R.O.W.)

PRE-DEVELOPMENT
3 NORTH
AREA = 9.04 ACRES
IMPERVIOUS = 0 ACRES
CN = 65

PRE-DEVELOPMENT
3 SOUTH
AREA = 10.58 ACRES
IMPERVIOUS = 0 ACRES
CN = 61

PHASE II - PRE-DEVELOPMENT SITE TOTALS


AREA = 19.61 ACRES
IMPERVIOUS = 0 ACRES / 0%

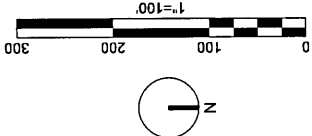

EXISTING WETLAND

WETLAND BUFFER

ELEVEN MILE CREEK

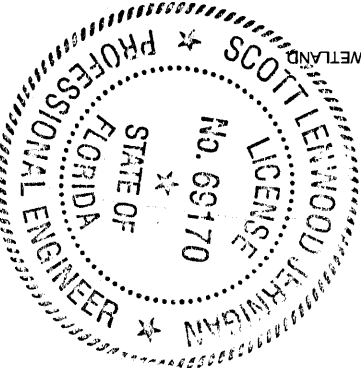

Jacobs

GENERAL

PRE-DEVELOPMENT
DRAINAGE AREA MAP

25 W CEDAR STREET, SUITE 350
PENSACOLA, FLORIDA 32502
ER2822

THE DAWSON COMPANY
PENSACOLA, FLORIDA

NO.	DATE	DR	REVISION	CHK	APVD	BY	APVD
DSGN							

5/1/12

1/6/12

REUSE OF DOCUMENTS: THIS DOCUMENT, AND THE IDEAS AND DESIGNS INCORPORATED HEREIN, AS AN INSTRUMENT OF PROFESSIONAL SERVICE, IS THE PROPERTY OF JACOBS AND IS NOT TO BE USED, IN WHOLE OR IN PART, FOR ANY OTHER PROJECT WITHOUT THE WRITTEN AUTHORIZATION OF JACOBS. © JACOBS 2021. ALL RIGHTS RESERVED.



D

C

B

A

NINE MILE ROAD (SR 10, U.S. HWY 90, 200' R.O.W.)

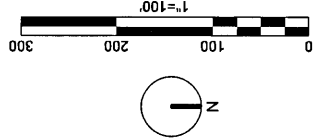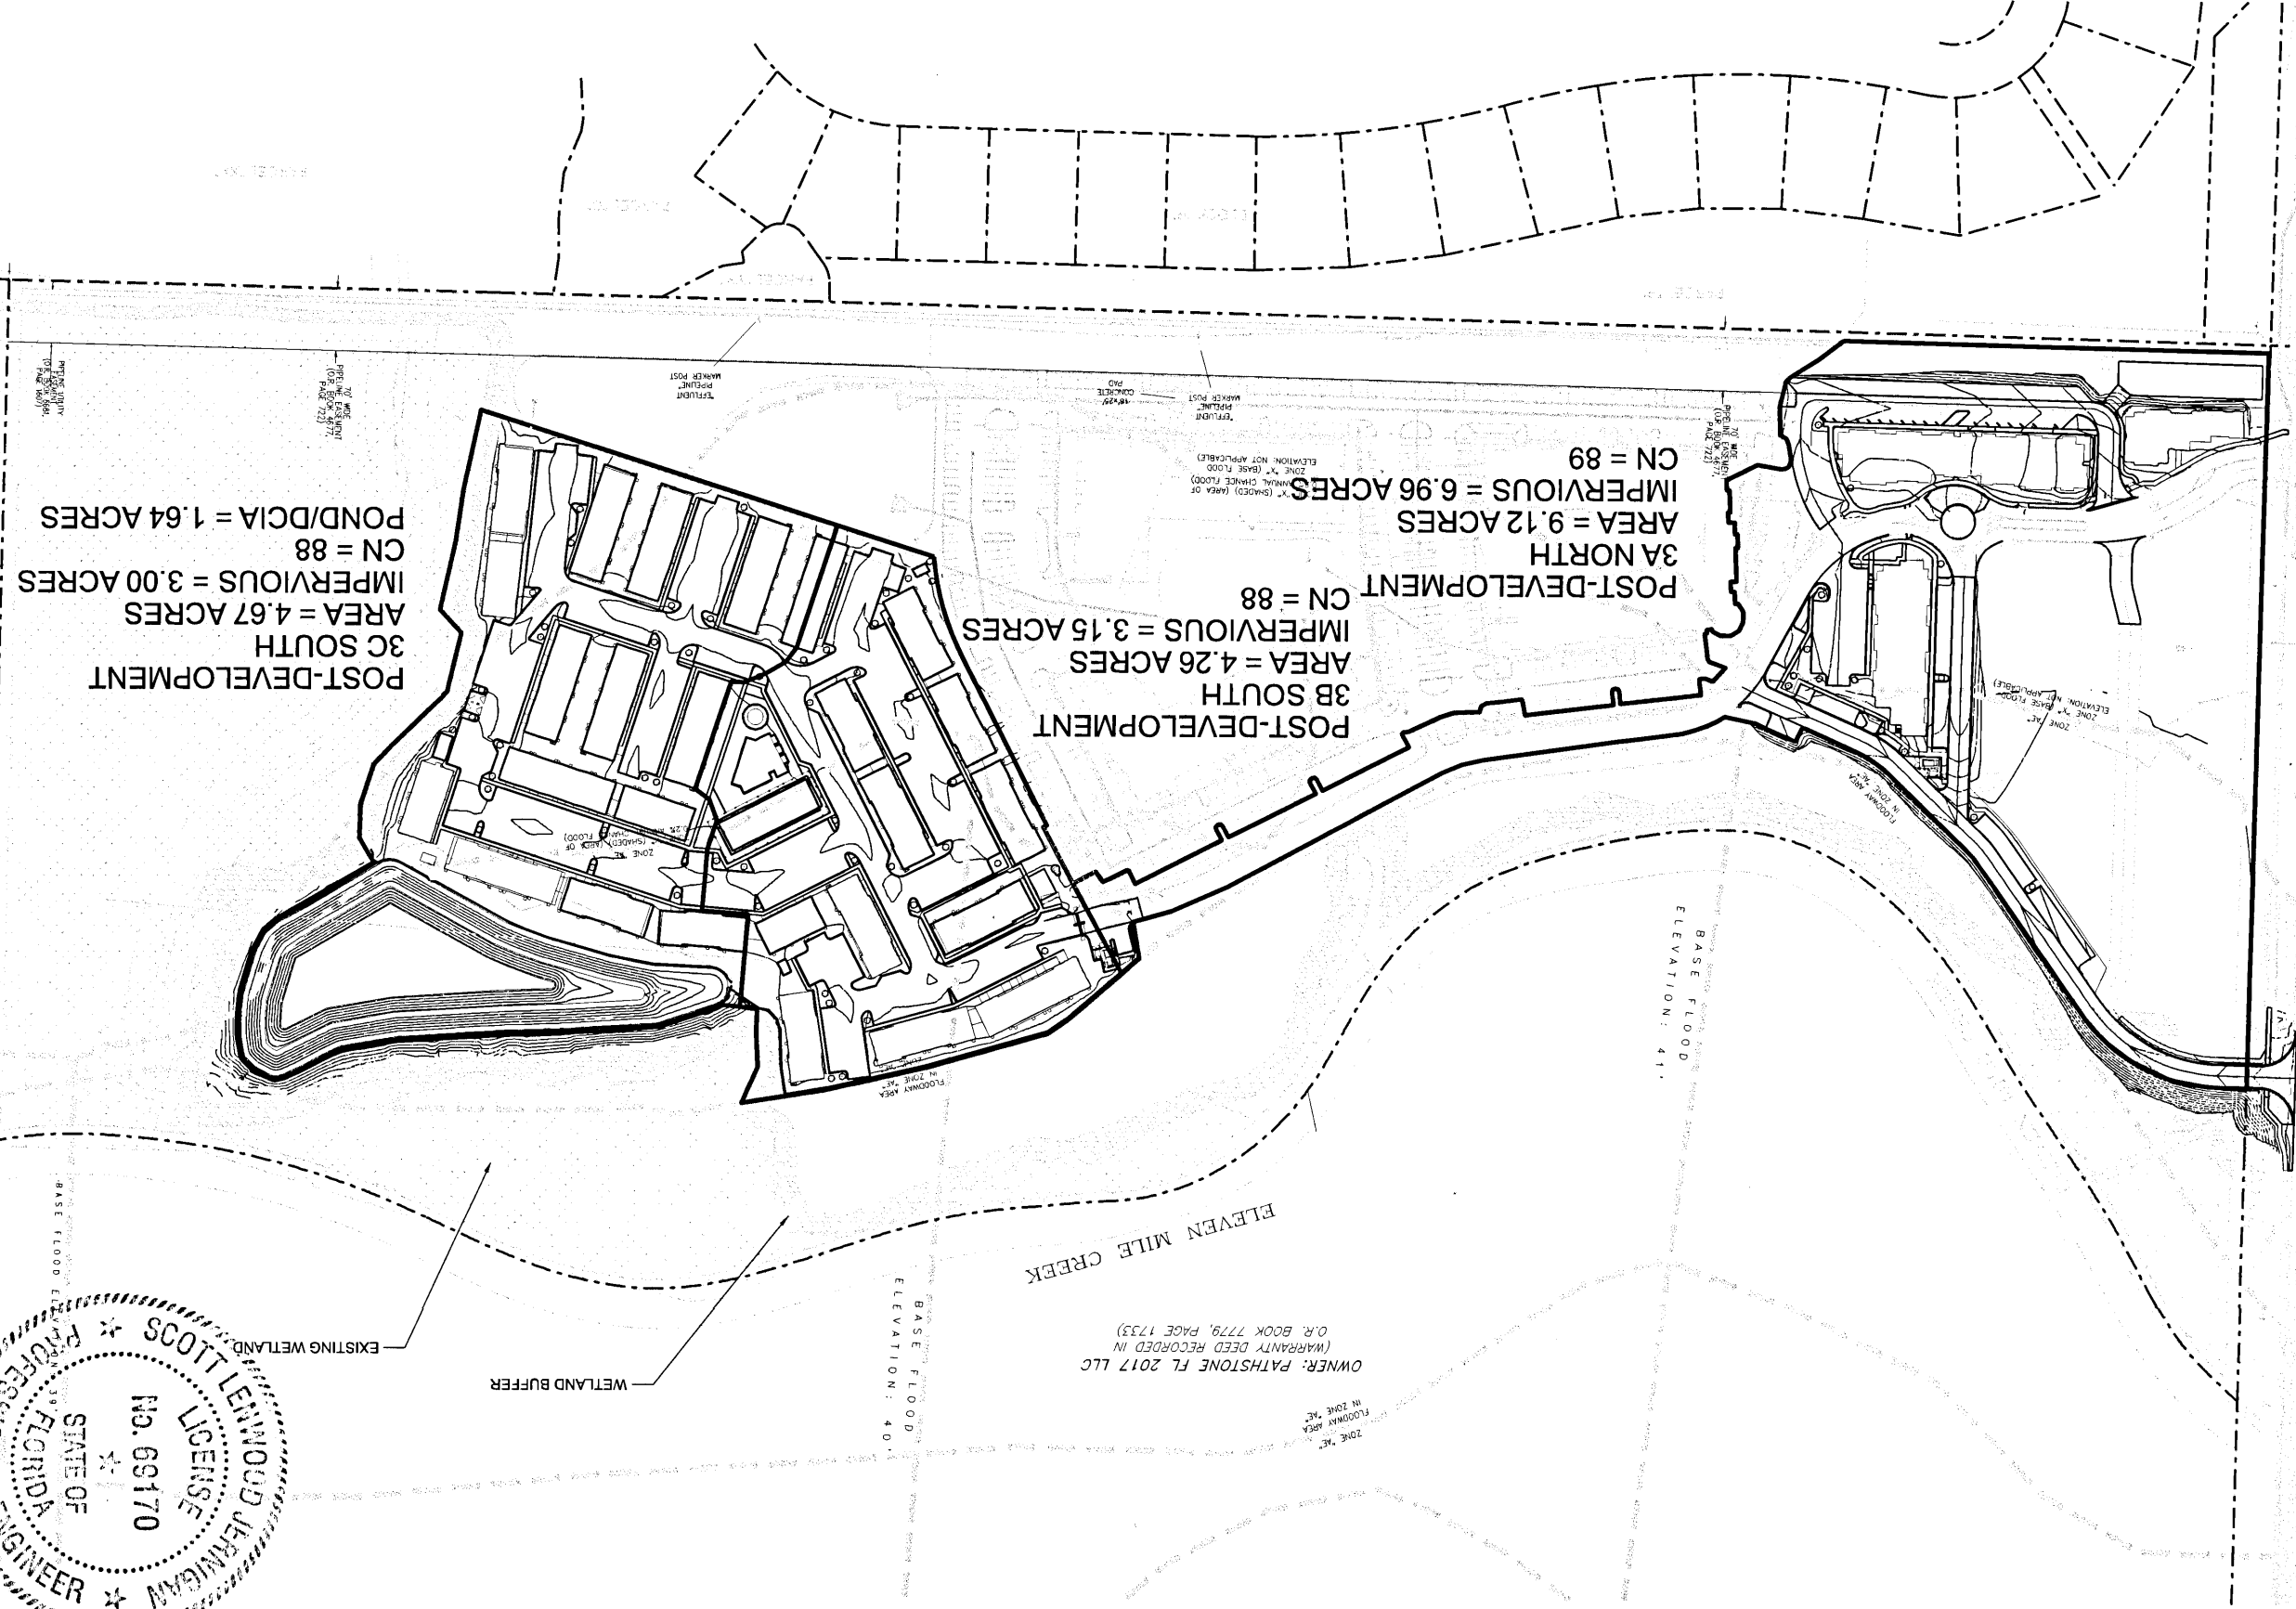

25 W CEDAR STREET, SUITE 350
PENSACOLA, FLORIDA 32502
ER2822

THE DAWSON COMPANY
PENSACOLA, FLORIDA

NO. DATE DR. REVISION BY APVD

1/6/22

JACOBS


GENERAL
POST-DEVELOPMENT
DRAINAGE AREA MAP

DATE JANUARY 2022
PROJ D3530400
DWG G-06

VERIFY SCALE
BAR IS ONE INCH ON
ORIGINAL DRAWING
0 1"


REUSE OF DOCUMENTS
THIS DOCUMENT AND THE IDEAS AND DESIGNS INCORPORATED HEREIN AS AN INSTRUMENT OF PROFESSIONAL SERVICE IS THE PROPERTY OF JACOBS AND IS NOT TO BE USED, IN WHOLE OR IN PART, FOR ANY OTHER PROJECT WITHOUT THE WRITTEN AUTHORIZATION OF JACOBS.

© JACOBS 2021. ALL RIGHTS RESERVED.

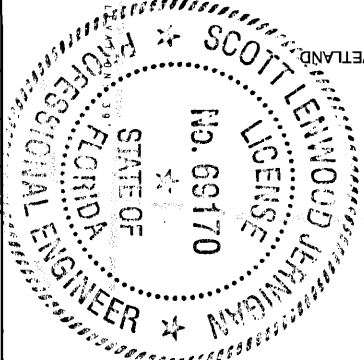

GENERAL NOTES

1. ALL WETLANDS AND WETLAND BUFFER AREAS SHALL REMAIN IN THEIR NATURAL, VEGETATED STATE AT ALL TIMES.

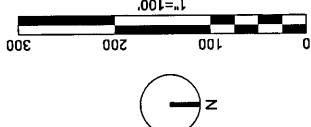

SHEET	8 of
DWG	EC-02
PROJ	D3530400
DATE	JANUARY 2022
VERIFY SCALE	ORIGINAL DRAWING, 1" = 0'

Jacobs

EROSION CONTROL

EXISTING SITE/DEMOLITION/
EROSION CONTROL - NORTH

25 W CEDAR STREET, SUITE 350
PENSACOLA, FLORIDA 32502
ER2822



ELEVATE

THE DAWSON COMPANY
PENSACOLA, FLORIDA

NO	DATE	REVISION	CHK	APVD	BY	APVD

24-22

1/6/22

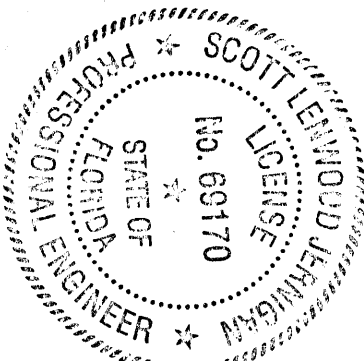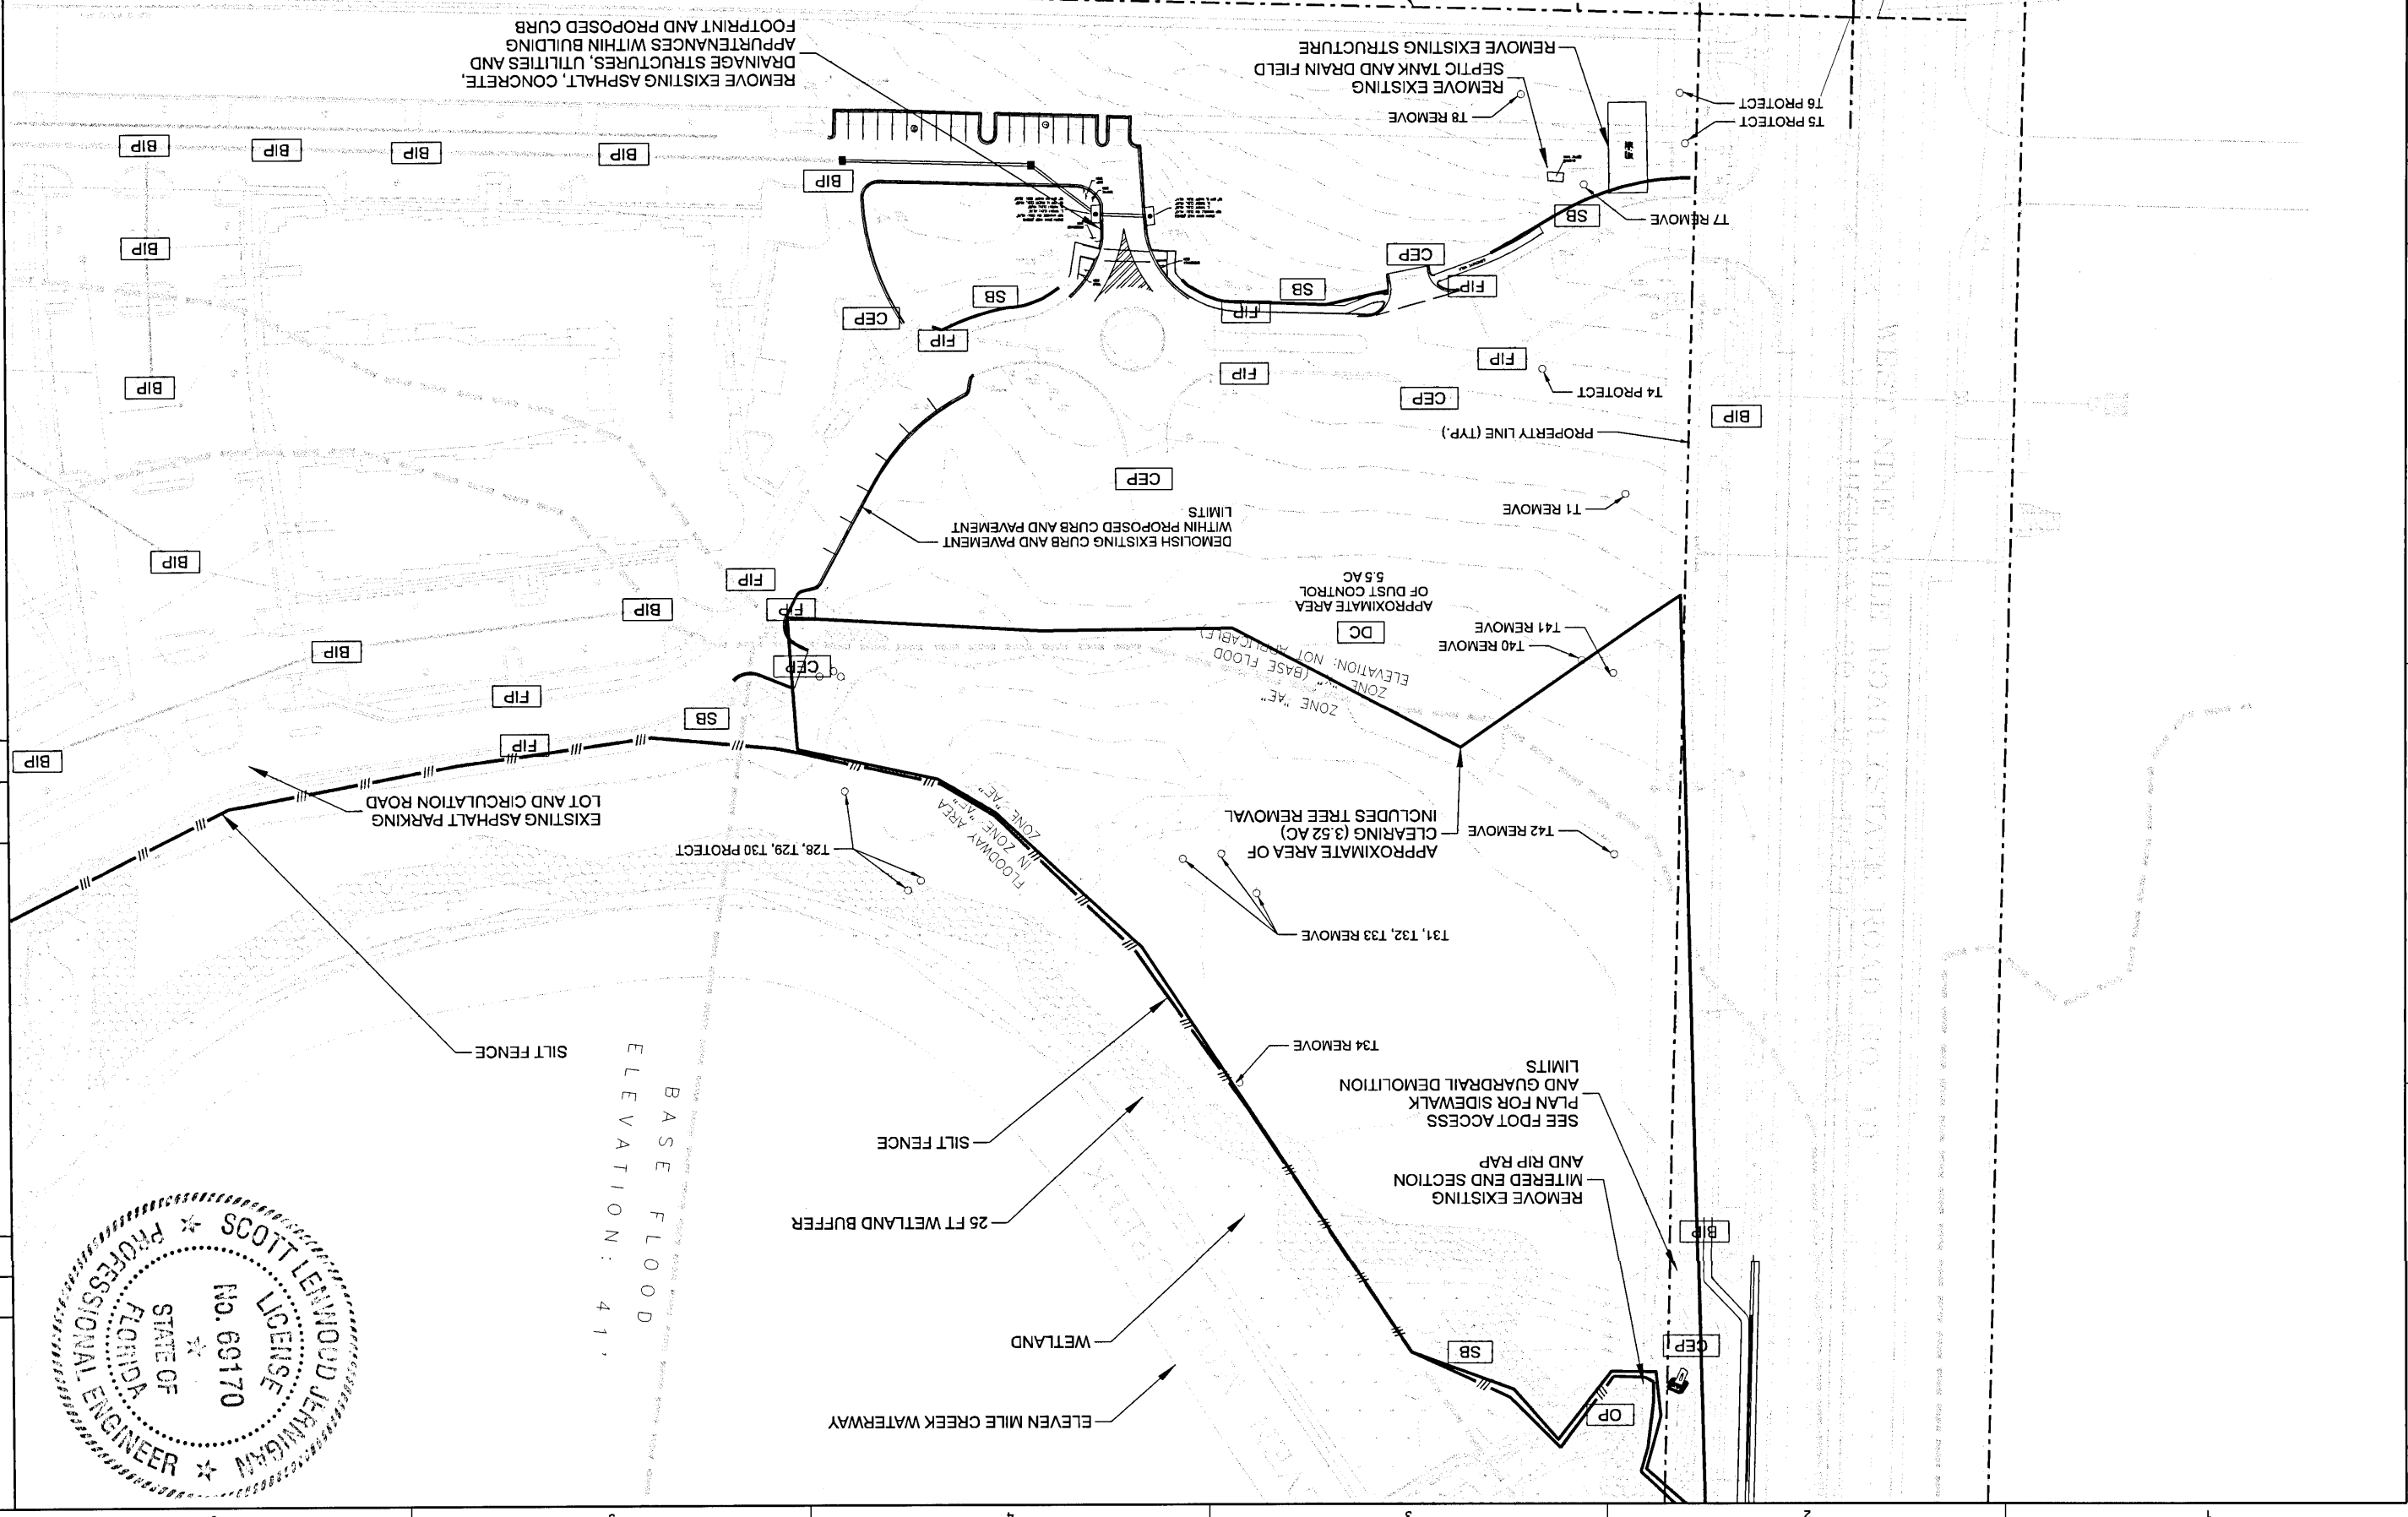


Jacobs.

EROSION CONTROL

EXISTING SITE/DEMOLITION/
EROSION CONTROL - SOUTH

[illegible]

11/6/12

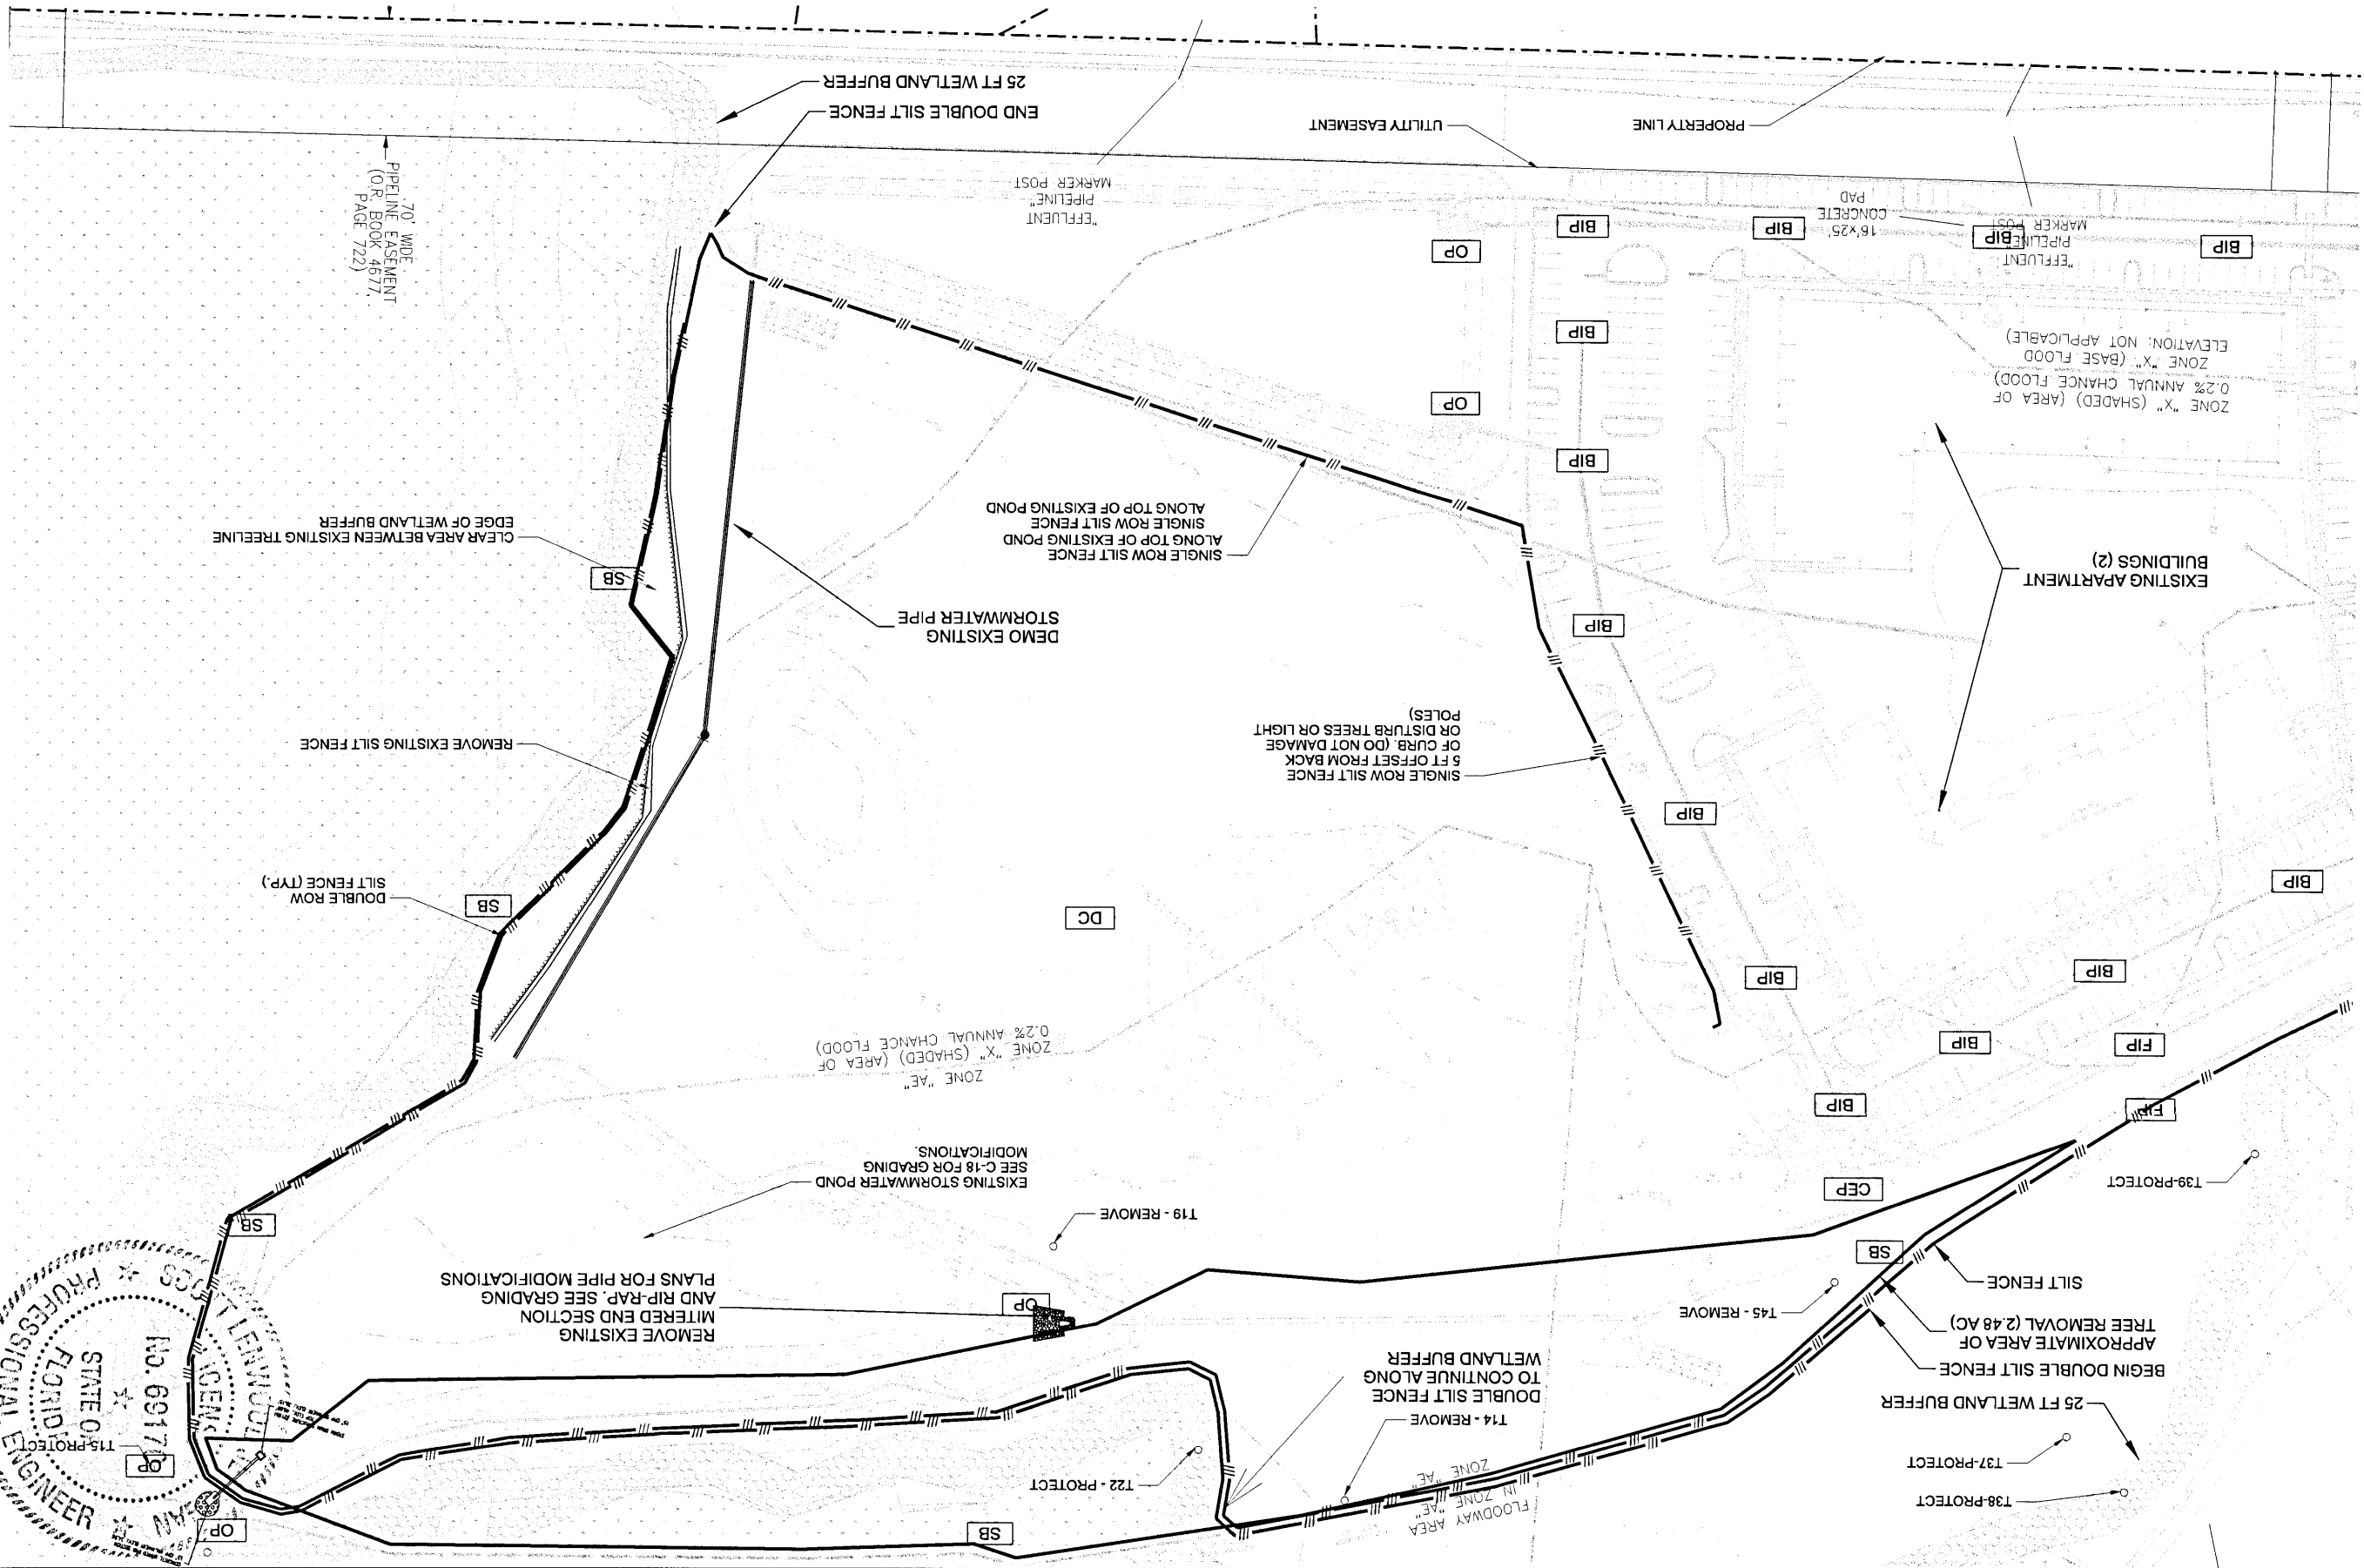

GENERAL NOTES FOR SOIL EROSION AND SEDIMENT CONTROL:

1. ALL EROSION AND SEDIMENT CONTROL PRACTICES TO BE INSTALLED PRIOR TO ANY MAJOR SOIL DISTURBANCE, OR IN THEIR PROPER SEQUENCE, AND MAINTAINED UNTIL PERMANENT PROTECTION IS ESTABLISHED.

2. ANY DISTURBED AREAS THAT WILL BE LEFT EXPOSED MORE THAN 30 DAYS, AND NOT SUBJECT TO CONSTRUCTION TRAFFIC, SHALL BE MULCHED WITH STRAW, OR EQUIVALENT, TO PREVENT THE ESTABLISHMENT OF A TEMPORARY COVER. THE DISTURBED AREAS WILL BE MULCHED WITH STRAW, OR EQUIVALENT MATERIAL, AT A RATE OF TWO (2) TONS PER ACRE, ACCORDING TO STATE STANDARDS.

3. PERMANENT VEGETATION TO BE SEED OR SODED ON ALL EXPOSED AREAS WITHIN TEN (10) DAYS AFTER GRADING. MULCH TO BE USED AS NECESSARY FOR PROTECTION UNTIL SEEDING IS ESTABLISHED.

4. ALL WORK AND MATERIALS TO BE IN ACCORDANCE WITH THE FDOT STANDARDS SPECIFICATIONS FOR ROAD AND BRIDGE CONSTRUCTION, LATEST EDITION, AND THE STATE OF FLORIDA EROSION AND SEDIMENT CONTROL DESIGNER AND REVIEWER MANUAL (E&SC MANUAL), JULY 2013.

5. A BITUMINOUS CONCRETE BASE COURSE WILL BE APPLIED IMMEDIATELY FOLLOWING ROUGH GRADING AND AREAS WHERE NO UTILITIES ARE PRESENT, THE BITUMINOUS CONCRETE BASE SHALL BE INSTALLED WITHIN 15 DAYS OF THE PRELIMINARY GRADING.

6. IMMEDIATELY FOLLOWING INITIAL DISTURBANCE OR ROUGH GRADING, ALL CRITICAL AREAS SUBJECT TO EROSION (IE STEEP SLOPES AND ROADWAY EMBANKMENTS) WILL RECEIVE A TEMPORARY SEEDING IN COMBINATION WITH STRAW MULCH OR A SUITABLE EQUIVALENT, AT A THICKNESS OF TWO (2) TO FOUR (4) INCHES MIXED WITH THE TOP TWO (2) INCHES OF SOIL, ACCORDING TO STATE STANDARDS.

7. ANY STEEP SLOPES RECEIVING PIPELINE INSTALLATION WILL BE BACKFILLED AND STABILIZED DAILY, AS THE INSTALLATION PROCEEDS (IE SLOPES GREATER THAN 3:1).

8. A CRUSHED LIMESTOCK, VEHICLE WHEEL-CLEANING BLANKET SHALL BE INSTALLED AT THE CONTRACTOR'S STAGING YARD AND/OR STOCKPILE AREAS TO PREVENT OFF-SITE TRACKING OF SEDIMENT BY CONSTRUCTION VEHICLES ONTO PUBLIC ROADS. BLANKET SHALL BE 15 FT. X 50 FT. X 6 IN. MINIMUM, CRUSHED LIMESTOCK 2 1/2 INCHES IN DIAMETER. SAID BLANKET SHALL BE UNDERLAIN WITH A FDOT CLASS 3 SYNTHETIC FILTER FABRIC AND MAINTAINED IN GOOD ORDER.

9. AT THE TIME WHEN THE SITE PREPARATION FOR PERMANENT VEGETATIVE STABILIZATION IS GOING TO BE ACCOMPLISHED, ANY SOIL THAT WILL NOT PROVIDE A SUITABLE ENVIRONMENT TO SUPPORT ADEQUATE VEGETATIVE GROWTH SHALL BE REMOVED OR TREATED IN SUCH A WAY THAT WILL PERMANENTLY ADJUST THE SOIL CONDITION AND COVER. SOIL WILL NOT PROVIDE SUITABLE CONDITIONS, NON-VEGETATIVE MEANS OF PERMANENT GROUND STABILIZATION SHALL BE EMPLOYED.

10. CONDUIT OUTLET PROTECTION MUST BE INSTALLED AT ALL REQUIRED OUTFALLS PRIOR TO THE DAMAGE SYSTEM BECOMING OPERATIONAL.

11. UNFILTERED DEWATERING IS NOT PERMITTED. THE CONTRACTOR SHALL TAKE ALL NECESSARY PRECAUTIONS DURING ALL DEWATERING OPERATIONS TO MINIMIZE SEDIMENT TRANSFER.

12. ALL SOIL WASHED, DROPPED, SPILLED OR TRACKED OUTSIDE THE LIMIT OF DISTURBANCE OR ONTO PUBLIC RIGHT-OF-WAY WILL BE REMOVED IMMEDIATELY.

13. THE CONTRACTOR SHALL BE RESPONSIBLE FOR ANY EROSION OR SEDIMENTATION THAT MAY OCCUR BELOW STORMWATER OUTFALLS OR OFFSITE AS A RESULT OF CONSTRUCTION OF THE PROJECT.

14. THE SITE SHALL BE GRADED AND MAINTAINED AT ALL TIMES SUCH THAT ALL STORM WATER RUNOFF IS DIVERTED TO SOIL EROSION AND SEDIMENT CONTROL FACILITIES.

15. ALL SEDIMENTATION STRUCTURES SHALL BE INSPECTED AND MAINTAINED REGULARLY.

16. ANY AREAS USED FOR THE CONTRACTOR'S STAGING, INCLUDING BUT NOT LIMITED TO, TEMPORARY STORAGE OF STOCKPILED MATERIALS, SHALL BE ENTIRELY PROTECTED BY A SILT FENCE ALONG THE LOW ELEVATION SIDE TO CONTROL SEDIMENT RUNOFF.

17. INSTALLATION AND MATERIALS FOR SEEDING AND MULCH SHALL MEET THE REQUIREMENTS OF THE FDOT STANDARD SPECIFICATIONS FOR ROAD AND BRIDGE CONSTRUCTION, LATEST EDITION.

SEED MIXTURE RATE ARGENTINE BAHIA 260 LBS/A.C. 95% PURITY GERMINATION 80% (MIN.) = 80% (TOTAL) PENNSACOLA BAHIA 260 LBS/A.C. 95%

12" X 24" MAXIMUM OF 72 HOURS PRIOR TO PLACEMENT. SOD SHALL BE LIVE, FRESH, AND UNINJURED. REASONABLY FREE OF WEEDS AND OTHER GRASSES, WITH A HEAVY SOIL MAT ADHERING TO THE ROOT SYSTEM. SOD SHALL BE GROWN, CUT, AND SUPPLIED BY A STATE CERTIFIED GROWER.

18. ALL AREAS OF CLEARING AND EMBANKMENT AS WELL AS CONSTRUCTION HAUL ROADS SHALL BE TREATED AND MAINTAINED IN SUCH A MANNER AS TO MINIMIZE ANY DUST GENERATION.

2. CLEAR AND REMOVE ALL EXISTING VEGETATION IN THOSE AREAS WHERE NECESSARY. ALL REMAINING VEGETATION IS TO BE PROPERLY PROTECTED AND IS TO REMAIN IN ITS NATURAL STATE. TOPSOIL IN AREAS TO BE EXCAVATED SOILS.

3. THE IMMEDIATE INSTALLATION OF ALL REMAINING SEDIMENT AND EROSION CONTROL DEVICES.

4. PERFORM ALL DEMOLITION WORK.

5. CONSTRUCT ALL UNDERGROUND UTILITIES AND STORM DRAIN SYSTEMS.

6. CONSTRUCT ROADS (SUBGRADE, CUB & GUTTER, PAVEMENT, SIDEWALKS AND LANDSCAPING).

7. COMPLETE STORMWATER PONDS.

8. UPON THE COMPLETION OF THE CONSTRUCTION ACTIVITIES, PROVIDE RESTORATION, FINE GRADE REMAINDER OF SITE, RESSEAD STOCKPILED TOPSOIL AND STABILIZE WITH PERMANENT VEGETATIVE COVER AND LANDSCAPING.

9. THE REMOVAL OF APPROPRIATE TEMPORARY SEDIMENT AND EROSION CONTROL DEVICES.

PROPOSED SEQUENCE OF CONSTRUCTION:

1. THE INSTALLATION OF ALL SEDIMENT AND EROSION CONTROL DEVICES THAT CAN BE PLACED PRIOR TO ANY MAJOR SOIL DISTURBANCES.

2. CLEAR AND REMOVE ALL EXISTING VEGETATION IN THOSE AREAS WHERE NECESSARY. ALL REMAINING VEGETATION IS TO BE PROPERLY PROTECTED AND IS TO REMAIN IN ITS NATURAL STATE. TOPSOIL IN AREAS TO BE EXCAVATED SOILS.

3. THE IMMEDIATE INSTALLATION OF ALL REMAINING SEDIMENT AND EROSION CONTROL DEVICES.

4. PERFORM ALL DEMOLITION WORK.

5. CONSTRUCT ALL UNDERGROUND UTILITIES AND STORM DRAIN SYSTEMS.

6. CONSTRUCT ROADS (SUBGRADE, CUB & GUTTER, PAVEMENT, SIDEWALKS AND LANDSCAPING).

7. COMPLETE STORMWATER PONDS.

8. UPON THE COMPLETION OF THE CONSTRUCTION ACTIVITIES, PROVIDE RESTORATION, FINE GRADE REMAINDER OF SITE, RESSEAD STOCKPILED TOPSOIL AND STABILIZE WITH PERMANENT VEGETATIVE COVER AND LANDSCAPING.

9. THE REMOVAL OF APPROPRIATE TEMPORARY SEDIMENT AND EROSION CONTROL DEVICES.

ESCAMBIA COUNTY STORMWATER NOTES:

1. THE PROJECT ENGINEER OF RECORD SHALL PROVIDE TO ESCAMBIA COUNTY ONE WEEK PRIOR TO RECORD DRAWINGS FOR VERIFICATION AND APPROVAL BY ESCAMBIA COUNTY ONE WEEK PRIOR TO RECORD DRAWINGS.

2. ALL ASPECTS OF THE STORMWATER/DRAINAGE COMPONENTS AND/OR TRANSPORTATION COMPONENTS SHALL BE COMPLETED PRIOR TO ISSUANCE OF A FINAL CERTIFICATE OF OCCUPANCY.

3. NO DIVERSION OR REVISIONS FROM THESE PLANS BY THE CONTRACTOR SHALL BE ALLOWED WITHOUT PRIOR APPROVAL FROM BOTH THE DESIGN ENGINEER AND ESCAMBIA COUNTY. ANY DIVERSIONS MAY RESULT IN DELAYS IN OBTAINING A CERTIFICATE OF OCCUPANCY.

4. THE CONTRACTOR SHALL INSTALL PRIOR TO THE START OF CONSTRUCTION AND MAINTAIN DURING CONSTRUCTION ALL SEDIMENT CONTROL MEASURES AS REQUIRED TO RETAIN ALL SEDIMENTS ON THE SITE. IMPROPER SEDIMENT CONTROL MEASURES MAY RESULT IN CODE ENFORCEMENT VIOLATION.

5. RETENTION/DETENTION AREAS SHALL BE SUBSTANTIALLY COMPLETE PRIOR TO ANY CONSTRUCTION ACTIVITIES THAT MAY INCREASE STORMWATER RUNOFF RATES. THE CONTRACTOR SHALL CONTROL STORMWATER DURING ALL PHASES OF CONSTRUCTION AND TAKE ADEQUATE MEASURES TO PREVENT THE EXCAVATED POND FROM BLINDING DUE TO SEDIMENTS.

6. ALL DISTURBED AREAS WHICH ARE NOT PAVED SHALL BE STABILIZED WITH SEEDING, FERTILIZER AND MULCH, HYDROSEED AND/OR SOD.

7. ALL NEW BUILDING ROOF DRAINS, DOWN SPOUTS, OR GUTTERS SHALL BE ROUTED TO CARRY ALL STORMWATER TO RETENTION/DETENTION AREAS.

8. DEVELOPER/CONTRACTOR SHALL RESHAPE PER PLAN SPECIFICATIONS, CLEAN OUT ACCUMULATED SILT, AND STABILIZE RETENTION/DETENTION POND(S) AT THE END OF CONSTRUCTION WHEN ALL DISTURBED AREAS HAVE BEEN STABILIZED AND PRIOR TO REQUEST FOR INSPECTION.

9. CONTRACTOR SHALL MAINTAIN RECORD DRAWINGS DURING CONSTRUCTION WHICH SHOW "AS-BUILT" CONDITIONS OF ALL WORK INCLUDING PIPING, DRAINAGE STRUCTURES, TOPO OF POND(S), OUTLET STRUCTURES, DIMENSIONS, ELEVATIONS, GRADING ETC. RECORD DRAWINGS SHALL BE PROVIDED TO THE ENGINEER OR RECORD PRIOR TO REQUESTING FINAL INSPECTION.

10. THE OWNER OR HIS AGENT SHALL ARRANGE/SCHEDULE WITH THE COUNTY A FINAL INSPECTION OF THE DEVELOPMENT UPON COMPLETION AND ANY INTERMEDIATE INSPECTIONS AT (650) 595-3472. AS BUILT CERTIFICATION IS REQUIRED PRIOR TO REQUEST FOR FINAL INSPECTION/APPROVAL.


11. CONTRACTOR SHALL OBTAIN BUILDING INSPECTION DEPARTMENT PERMIT(S) FOR ANY DEVELOPMENT PRIOR TO FINAL "AS-BUILT" SIGN OFF FROM THE COUNTY.

12. NOTIFY SUNSHINE UTILITIES 48 HOURS IN ADVANCE PRIOR TO DIGGING WITH R.W. 1-800-432-4770.

13. ANY DAMAGE TO EXISTING ROADS DURING CONSTRUCTION WILL BE REPAIRED BY THE DEVELOPER PRIOR TO FINAL "AS-BUILT" SIGN OFF FROM THE COUNTY.

14. THE CONSTRUCTION SHALL NOTIFY FDOT 48 HOURS IN ADVANCE PRIOR TO INITIATING ANY WORK IN THE STATE RIGHT-OF-WAY.

STATE OF FLORIDA E&SC DESIGNER & REVIEWER MANUAL, LATEST EDITION, JULY 2013

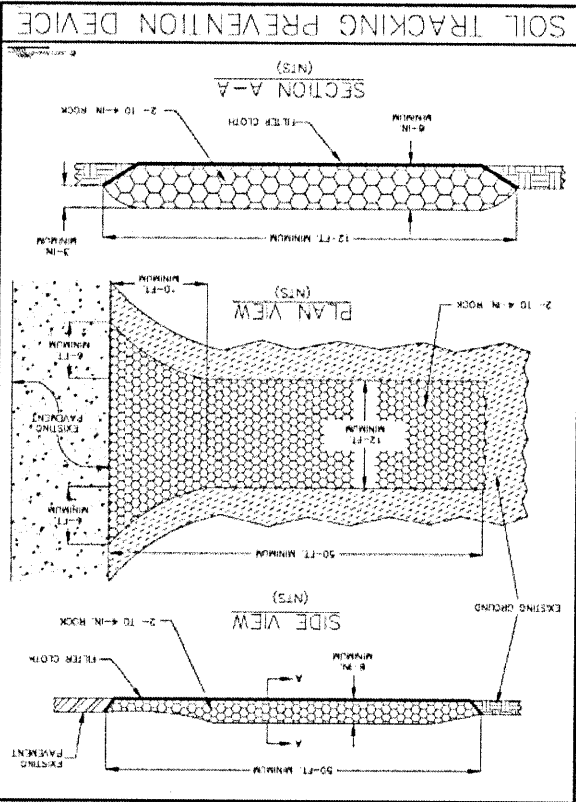

TREE CHART AND NOTES:

TREE #	SIZE & TYPE	REMOVE/PROTECT
T-1	19" OAK	REMOVE
T-4	34" OAK	PROTECT
T-5	24" OAK	PROTECT
T-6	18" OAK	PROTECT
T-7	38" DUB OAK	REMOVE
T-8	23" DUB OAK	REMOVE
T-15	13" OAK	PROTECT
T-16	14" OAK	PROTECT
T-19	18" OAK	REMOVE
T-20	16" OAK	REMOVE
T-22	14" OAK	REMOVE
T-23	14" CEDAR	REMOVE
T-24	18" OAK	REMOVE
T-25	18" OAK	REMOVE
T-26	17" OAK	REMOVE
T-28	24" OAK	PROTECT
T-29	24" OAK	PROTECT
T-30	13" OAK	PROTECT
T-31	24" TRI OAK	REMOVE
T-32	14" OAK	REMOVE
T-33	24" DUB OAK	REMOVE
T-34	19" DUB OAK	REMOVE
T-37	35" QUD OAK	PROTECT
T-38	17" OAK	PROTECT
T-39	18" OAK	PROTECT
T-40	44" PEN OAK	REMOVE
T-41	29" DUB OAK	REMOVE
T-42	22" DUB OAK	REMOVE
T-45	20" OAK	REMOVE

TREE PROTECTION NOTES:

1. ALL TREE BARRICADES (IF NOT OTHERWISE PROTECTED BY SILT FENCE AND OUT OF THE DISTURBED AREA LIMITS) SHALL BE INSTALLED PRIOR TO ANY LAND DISTURBING ACTIVITIES AND MAINTAINED IN GOOD WORKING ORDER UNTIL THE PROJECT IS COMPLETE AND THE SITE IS STABILIZED.

2. NO DISTURBANCE OR CLEARING SHALL OCCUR OUTSIDE THE LIMITS OF CONSTRUCTION OR UNDER THE DRIP LINE OF PROTECTED TREES.

TREE REPLACEMENT NOTES:

1. REPLACEMENT RATIO:
TOTAL PROTECTED TREE TRUNK DIAMETER (DBH) REMOVED = 391 INCHES
391 X 0.50 = 195.5 INCHES
TOTAL CALIPER REPLACEMENT REQUIRED = 196 INCHES

2. ALL REPLACEMENT TREES MUST MEET THE REQUIREMENTS OF THE ESCAMBIA COUNTY DESIGN STANDARDS MANUAL.

3. TREES MUST ATTAIN A MATURE HEIGHT OF 20 FEET AND HAVE A MINIMUM CALIPER OF 2.5 INCHES OR GREATER MEASURED AT 4 INCHES ABOVE ROOT BALL AT PLANTING.

4. NON-NATIVE SPECIES ARE LIMITED TO 25 PERCENT OR LESS OF THE TOTAL REQUIRED TREES PLANTED.

5. THE MAXIMUM PERCENTAGE OF ANY ONE SPECIES OF TREE IS 30%.

TREE LEGEND:

1. DENOTES PROPOSED TREE WITH 3.5 INCH CALIPER AT DBH
(LIVE OAK OR APPROVED EQUAL)
(MINIMUM 10 FT MATURE HEIGHT AT TIME OF PLANTING)
(MATURE HEIGHT > 30 FT)
TOTAL # TREES = 64
TOTAL CALIPER PROVIDED = 224 INCHES



TREE CHART AND NOTES:

TREE #	SIZE & TYPE	REMOVE/PROTECT
T-1	19" OAK	REMOVE
T-4	34" OAK	PROTECT
T-5	24" OAK	PROTECT
T-6	18" OAK	PROTECT
T-7	38" DUB OAK	REMOVE
T-8	23" DUB OAK	REMOVE
T-15	13" OAK	PROTECT
T-16	14" OAK	PROTECT
T-19	18" OAK	REMOVE
T-20	16" OAK	REMOVE
T-22	14" OAK	REMOVE
T-23	14" CEDAR	REMOVE
T-24	18" OAK	REMOVE
T-25	18" OAK	REMOVE
T-26	17" OAK	REMOVE
T-28	24" OAK	PROTECT
T-29	24" OAK	PROTECT
T-30	13" OAK	PROTECT
T-31	24" TRI OAK	REMOVE
T-32	14" OAK	REMOVE
T-33	24" DUB OAK	REMOVE
T-34	19" DUB OAK	REMOVE
T-37	35" QUD OAK	PROTECT
T-38	17" OAK	PROTECT
T-39	18" OAK	PROTECT
T-40	44" PEN OAK	REMOVE
T-41	29" DUB OAK	REMOVE
T-42	22" DUB OAK	REMOVE
T-45	20" OAK	REMOVE

TREE PROTECTION NOTES:

1. ALL TREE BARRICADES (IF NOT OTHERWISE PROTECTED BY SILT FENCE AND OUT OF THE DISTURBED AREA LIMITS) SHALL BE INSTALLED PRIOR TO ANY LAND DISTURBING ACTIVITIES AND MAINTAINED IN GOOD WORKING ORDER UNTIL THE PROJECT IS COMPLETE AND THE SITE IS STABILIZED.

2. NO DISTURBANCE OR CLEARING SHALL OCCUR OUTSIDE THE LIMITS OF CONSTRUCTION OR UNDER THE DRIP LINE OF PROTECTED TREES.

TREE REPLACEMENT NOTES:

1. REPLACEMENT RATIO:
TOTAL PROTECTED TREE TRUNK DIAMETER (DBH) REMOVED = 391 INCHES
391 X 0.50 = 195.5 INCHES
TOTAL CALIPER REPLACEMENT REQUIRED = 196 INCHES

2. ALL REPLACEMENT TREES MUST MEET THE REQUIREMENTS OF THE ESCAMBIA COUNTY DESIGN STANDARDS MANUAL.

3. TREES MUST ATTAIN A MATURE HEIGHT OF 20 FEET AND HAVE A MINIMUM CALIPER OF 2.5 INCHES OR GREATER MEASURED AT 4 INCHES ABOVE ROOT BALL AT PLANTING.

4. NON-NATIVE SPECIES ARE LIMITED TO 25 PERCENT OR LESS OF THE TOTAL REQUIRED TREES PLANTED.

5. THE MAXIMUM PERCENTAGE OF ANY ONE SPECIES OF TREE IS 30%.

TREE LEGEND:

1. DENOTES PROPOSED TREE WITH 3.5 INCH CALIPER AT DBH
(LIVE OAK OR APPROVED EQUAL)
(MINIMUM 10 FT MATURE HEIGHT AT TIME OF PLANTING)
(MATURE HEIGHT > 30 FT)
TOTAL # TREES = 64
TOTAL CALIPER PROVIDED = 224 INCHES



GENERAL NOTES FOR SOIL EROSION AND SEDIMENT CONTROL:

1. ALL EROSION AND SEDIMENT CONTROL PRACTICES TO BE INSTALLED PRIOR TO ANY MAJOR SOIL DISTURBANCE, OR IN THEIR PROPER SEQUENCE, AND MAINTAINED UNTIL PERMANENT PROTECTION IS ESTABLISHED.

2. ANY DISTURBED AREAS THAT WILL BE LEFT EXPOSED MORE THAN 30 DAYS, AND NOT SUBJECT TO CONSTRUCTION TRAFFIC, SHALL BE MULCHED WITH STRAW, OR EQUIVALENT, TO PREVENT THE ESTABLISHMENT OF A TEMPORARY COVER. THE DISTURBED AREAS WILL BE MULCHED WITH STRAW, OR EQUIVALENT MATERIAL, AT A RATE OF TWO (2) TONS PER ACRE, ACCORDING TO STATE STANDARDS.

3. PERMANENT VEGETATION TO BE SEED OR SODED ON ALL EXPOSED AREAS WITHIN TEN (10) DAYS AFTER GRADING. MULCH TO BE USED AS NECESSARY FOR PROTECTION UNTIL SEEDING IS ESTABLISHED.

4. ALL WORK AND MATERIALS TO BE IN ACCORDANCE WITH THE FDOT STANDARDS SPECIFICATIONS FOR ROAD AND BRIDGE CONSTRUCTION, LATEST EDITION, AND THE STATE OF FLORIDA EROSION AND SEDIMENT CONTROL DESIGNER AND REVIEWER MANUAL (E&SC MANUAL), JULY 2013.

5. A BITUMINOUS CONCRETE BASE COURSE WILL BE APPLIED IMMEDIATELY FOLLOWING ROUGH GRADING AND AREAS WHERE NO UTILITIES ARE PRESENT, THE BITUMINOUS CONCRETE BASE SHALL BE INSTALLED WITHIN 15 DAYS OF THE PRELIMINARY GRADING.

6. IMMEDIATELY FOLLOWING INITIAL DISTURBANCE OR ROUGH GRADING, ALL CRITICAL AREAS SUBJECT TO EROSION (IE STEEP SLOPES AND ROADWAY EMBANKMENTS) WILL RECEIVE A TEMPORARY SEEDING IN COMBINATION WITH STRAW MULCH OR A SUITABLE EQUIVALENT, AT A THICKNESS OF TWO (2) TO FOUR (4) INCHES MIXED WITH THE TOP TWO (2) INCHES OF SOIL, ACCORDING TO STATE STANDARDS.

7. ANY STEEP SLOPES RECEIVING PIPELINE INSTALLATION WILL BE BACKFILLED AND STABILIZED DAILY, AS THE INSTALLATION PROCEEDS (IE SLOPES GREATER THAN 3:1).

8. A CRUSHED LIMESTOCK, VEHICLE WHEEL-CLEANING BLANKET SHALL BE INSTALLED AT THE CONTRACTOR'S STAGING YARD AND/OR STOCKPILE AREAS TO PREVENT OFF-SITE TRACKING OF SEDIMENT BY CONSTRUCTION VEHICLES ONTO PUBLIC ROADS. BLANKET SHALL BE 15 FT. X 50 FT. X 6 IN. MINIMUM, CRUSHED LIMESTOCK 2 1/2 INCHES IN DIAMETER. SAID BLANKET SHALL BE UNDERLAIN WITH A FDOT CLASS 3 SYNTHETIC FILTER FABRIC AND MAINTAINED IN GOOD ORDER.

9. AT THE TIME WHEN THE SITE PREPARATION FOR PERMANENT VEGETATIVE STABILIZATION IS GOING TO BE ACCOMPLISHED, ANY SOIL THAT WILL NOT PROVIDE A SUITABLE ENVIRONMENT TO SUPPORT ADEQUATE VEGETATIVE GROWTH SHALL BE REMOVED OR TREATED IN SUCH A WAY THAT WILL PERMANENTLY ADJUST THE SOIL CONDITION AND COVER. SOIL WILL NOT PROVIDE SUITABLE CONDITIONS, NON-VEGETATIVE MEANS OF PERMANENT GROUND STABILIZATION SHALL BE EMPLOYED.

10. CONDUIT OUTLET PROTECTION MUST BE INSTALLED AT ALL REQUIRED OUTFALLS PRIOR TO THE DAMAGE SYSTEM BECOMING OPERATIONAL.

11. UNFILTERED DEWATERING IS NOT PERMITTED. THE CONTRACTOR SHALL TAKE ALL NECESSARY PRECAUTIONS DURING ALL DEWATERING OPERATIONS TO MINIMIZE SEDIMENT TRANSFER.

12. ALL SOIL WASHED, DROPPED, SPILLED OR TRACKED OUTSIDE THE LIMIT OF DISTURBANCE OR ONTO PUBLIC RIGHT-OF-WAY WILL BE REMOVED IMMEDIATELY.

13. THE CONTRACTOR SHALL BE RESPONSIBLE FOR ANY EROSION OR SEDIMENTATION THAT MAY OCCUR BELOW STORMWATER OUTFALLS OR OFFSITE AS A RESULT OF CONSTRUCTION OF THE PROJECT.

14. THE SITE SHALL BE GRADED AND MAINTAINED AT ALL TIMES SUCH THAT ALL STORM WATER RUNOFF IS DIVERTED TO SOIL EROSION AND SEDIMENT CONTROL FACILITIES.

15. ALL SEDIMENTATION STRUCTURES SHALL BE INSPECTED AND MAINTAINED REGULARLY.

16. ANY AREAS USED FOR THE CONTRACTOR'S STAGING, INCLUDING BUT NOT LIMITED TO, TEMPORARY STORAGE OF STOCKPILED MATERIALS, SHALL BE ENTIRELY PROTECTED BY A SILT FENCE ALONG THE LOW ELEVATION SIDE TO CONTROL SEDIMENT RUNOFF.

17. INSTALLATION AND MATERIALS FOR SEEDING AND MULCH SHALL MEET THE REQUIREMENTS OF THE FDOT STANDARD SPECIFICATIONS FOR ROAD AND BRIDGE CONSTRUCTION, LATEST EDITION.

SEED MIXTURE RATE ARGENTINE BAHIA 260 LBS/A.C. 95% PURITY GERMINATION 80% (MIN.) = 80% (TOTAL) PENNSACOLA BAHIA 260 LBS/A.C. 95%

12" X 24" MAXIMUM OF 72 HOURS PRIOR TO PLACEMENT. SOD SHALL BE LIVE, FRESH, AND UNINJURED. REASONABLY FREE OF WEEDS AND OTHER GRASSES, WITH A HEAVY SOIL MAT ADHERING TO THE ROOT SYSTEM. SOD SHALL BE GROWN, CUT, AND SUPPLIED BY A STATE CERTIFIED GROWER.

18. ALL AREAS OF CLEARING AND EMBANKMENT AS WELL AS CONSTRUCTION HAUL ROADS SHALL BE TREATED AND MAINTAINED IN SUCH A MANNER AS TO MINIMIZE ANY DUST GENERATION.

PROPOSED SEQUENCE OF CONSTRUCTION:

1. THE INSTALLATION OF ALL SEDIMENT AND EROSION CONTROL DEVICES THAT CAN BE PLACED PRIOR TO ANY MAJOR SOIL DISTURBANCES.

2. CLEAR AND REMOVE ALL EXISTING VEGETATION IN THOSE AREAS WHERE NECESSARY. ALL REMAINING VEGETATION IS TO BE PROPERLY PROTECTED AND IS TO REMAIN IN ITS NATURAL STATE. TOPSOIL IN AREAS TO BE EXCAVATED SOILS.

3. THE IMMEDIATE INSTALLATION OF ALL REMAINING SEDIMENT AND EROSION CONTROL DEVICES.

4. PERFORM ALL DEMOLITION WORK.

5. CONSTRUCT ALL UNDERGROUND UTILITIES AND STORM DRAIN SYSTEMS.

6. CONSTRUCT ROADS (SUBGRADE, CUB & GUTTER, PAVEMENT, SIDEWALKS AND LANDSCAPING).

7. COMPLETE STORMWATER PONDS.

8. UPON THE COMPLETION OF THE CONSTRUCTION ACTIVITIES, PROVIDE RESTORATION, FINE GRADE REMAINDER OF SITE, RESSEAD STOCKPILED TOPSOIL AND STABILIZE WITH PERMANENT VEGETATIVE COVER AND LANDSCAPING.

9. THE REMOVAL OF APPROPRIATE TEMPORARY SEDIMENT AND EROSION CONTROL DEVICES.

GENERAL NOTES FOR SOIL EROSION AND SEDIMENT CONTROL:

1. ALL EROSION AND SEDIMENT CONTROL PRACTICES TO BE INSTALLED PRIOR TO ANY MAJOR SOIL DISTURBANCE, OR IN THEIR PROPER SEQUENCE, AND MAINTAINED UNTIL PERMANENT PROTECTION IS ESTABLISHED.

2. ANY DISTURBED AREAS THAT WILL BE LEFT EXPOSED MORE THAN 30 DAYS, AND NOT SUBJECT TO CONSTRUCTION TRAFFIC, SHALL BE MULCHED WITH STRAW, OR EQUIVALENT, TO PREVENT THE ESTABLISHMENT OF A TEMPORARY COVER. THE DISTURBED AREAS WILL BE MULCHED WITH STRAW, OR EQUIVALENT MATERIAL, AT A RATE OF TWO (2) TONS PER ACRE, ACCORDING TO STATE STANDARDS.

3. PERMANENT VEGETATION TO BE SEED OR SODED ON ALL EXPOSED AREAS WITHIN TEN (10) DAYS AFTER GRADING. MULCH TO BE USED AS NECESSARY FOR PROTECTION UNTIL SEEDING IS ESTABLISHED.

4. ALL WORK AND MATERIALS TO BE IN ACCORDANCE WITH THE FDOT STANDARDS SPECIFICATIONS FOR ROAD AND BRIDGE CONSTRUCTION, LATEST EDITION, AND THE STATE OF FLORIDA EROSION AND SEDIMENT CONTROL DESIGNER AND REVIEWER MANUAL (E&SC MANUAL), JULY 2013.

5. A BITUMINOUS CONCRETE BASE COURSE WILL BE APPLIED IMMEDIATELY FOLLOWING ROUGH GRADING AND AREAS WHERE NO UTILITIES ARE PRESENT, THE BITUMINOUS CONCRETE BASE SHALL BE INSTALLED WITHIN 15 DAYS OF THE PRELIMINARY GRADING.

6. IMMEDIATELY FOLLOWING INITIAL DISTURBANCE OR ROUGH GRADING, ALL CRITICAL AREAS SUBJECT TO EROSION (IE STEEP SLOPES AND ROADWAY EMBANKMENTS) WILL RECEIVE A TEMPORARY SEEDING IN COMBINATION WITH STRAW MULCH OR A SUITABLE EQUIVALENT, AT A THICKNESS OF TWO (2) TO FOUR (4) INCHES MIXED WITH THE TOP TWO (2) INCHES OF SOIL, ACCORDING TO STATE STANDARDS.

7. ANY STEEP SLOPES RECEIVING PIPELINE INSTALLATION WILL BE BACKFILLED AND STABILIZED DAILY, AS THE INSTALLATION PROCEEDS (IE SLOPES GREATER THAN 3:1).

8. A CRUSHED LIMESTOCK, VEHICLE WHEEL-CLEANING BLANKET SHALL BE INSTALLED AT THE CONTRACTOR'S STAGING YARD AND/OR STOCKPILE AREAS TO PREVENT OFF-SITE TRACKING OF SEDIMENT BY CONSTRUCTION VEHICLES ONTO PUBLIC ROADS. BLANKET SHALL BE 15 FT. X 50 FT. X 6 IN. MINIMUM, CRUSHED LIMESTOCK 2 1/2 INCHES IN DIAMETER. SAID BLANKET SHALL BE UNDERLAIN WITH A FDOT CLASS 3 SYNTHETIC FILTER FABRIC AND MAINTAINED IN GOOD ORDER.

9. AT THE TIME WHEN THE SITE PREPARATION FOR PERMANENT VEGETATIVE STABILIZATION IS GOING TO BE ACCOMPLISHED, ANY SOIL THAT WILL NOT PROVIDE A SUITABLE ENVIRONMENT TO SUPPORT ADEQUATE VEGETATIVE GROWTH SHALL BE REMOVED OR TREATED IN SUCH A WAY THAT WILL PERMANENTLY ADJUST THE SOIL CONDITION AND COVER. SOIL WILL NOT PROVIDE SUITABLE CONDITIONS, NON-VEGETATIVE MEANS OF PERMANENT GROUND STABILIZATION SHALL BE EMPLOYED.

10. CONDUIT OUTLET PROTECTION MUST BE INSTALLED AT ALL REQUIRED OUTFALLS PRIOR TO THE DAMAGE SYSTEM BECOMING OPERATIONAL.

11. UNFILTERED DEWATERING IS NOT PERMITTED. THE CONTRACTOR SHALL TAKE ALL NECESSARY PRECAUTIONS DURING ALL DEWATERING OPERATIONS TO MINIMIZE SEDIMENT TRANSFER.

12. ALL SOIL WASHED, DROPPED, SPILLED OR TRACKED OUTSIDE THE LIMIT OF DISTURBANCE OR ONTO PUBLIC RIGHT-OF-WAY WILL BE REMOVED IMMEDIATELY.

13. THE CONTRACTOR SHALL BE RESPONSIBLE FOR ANY EROSION OR SEDIMENTATION THAT MAY OCCUR BELOW STORMWATER OUTFALLS OR OFFSITE AS A RESULT OF CONSTRUCTION OF THE PROJECT.

14. THE SITE SHALL BE GRADED AND MAINTAINED AT ALL TIMES SUCH THAT ALL STORM WATER RUNOFF IS DIVERTED TO SOIL EROSION AND SEDIMENT CONTROL FACILITIES.

15. ALL SEDIMENTATION STRUCTURES SHALL BE INSPECTED AND MAINTAINED REGULARLY.


16. ANY AREAS USED FOR THE CONTRACTOR'S STAGING, INCLUDING BUT NOT LIMITED TO, TEMPORARY STORAGE OF STOCKPILED MATERIALS, SHALL BE ENTIRELY PROTECTED BY A SILT FENCE ALONG THE LOW ELEVATION SIDE TO CONTROL SEDIMENT RUNOFF.

17. INSTALLATION AND MATERIALS FOR SEEDING AND MULCH SHALL MEET THE REQUIREMENTS OF THE FDOT STANDARD SPECIFICATIONS FOR ROAD AND BRIDGE CONSTRUCTION, LATEST EDITION.

SEED MIXTURE RATE ARGENTINE BAHIA 260 LBS/A.C. 95% PURITY GERMINATION 80% (MIN.) = 80% (TOTAL) PENNSACOLA BAHIA 260 LBS/A.C. 95%

12" X 24" MAXIMUM OF 72 HOURS PRIOR TO PLACEMENT. SOD SHALL BE LIVE, FRESH, AND UNINJURED. REASONABLY FREE OF WEEDS AND OTHER GRASSES, WITH A HEAVY SOIL

GENERAL NOTES

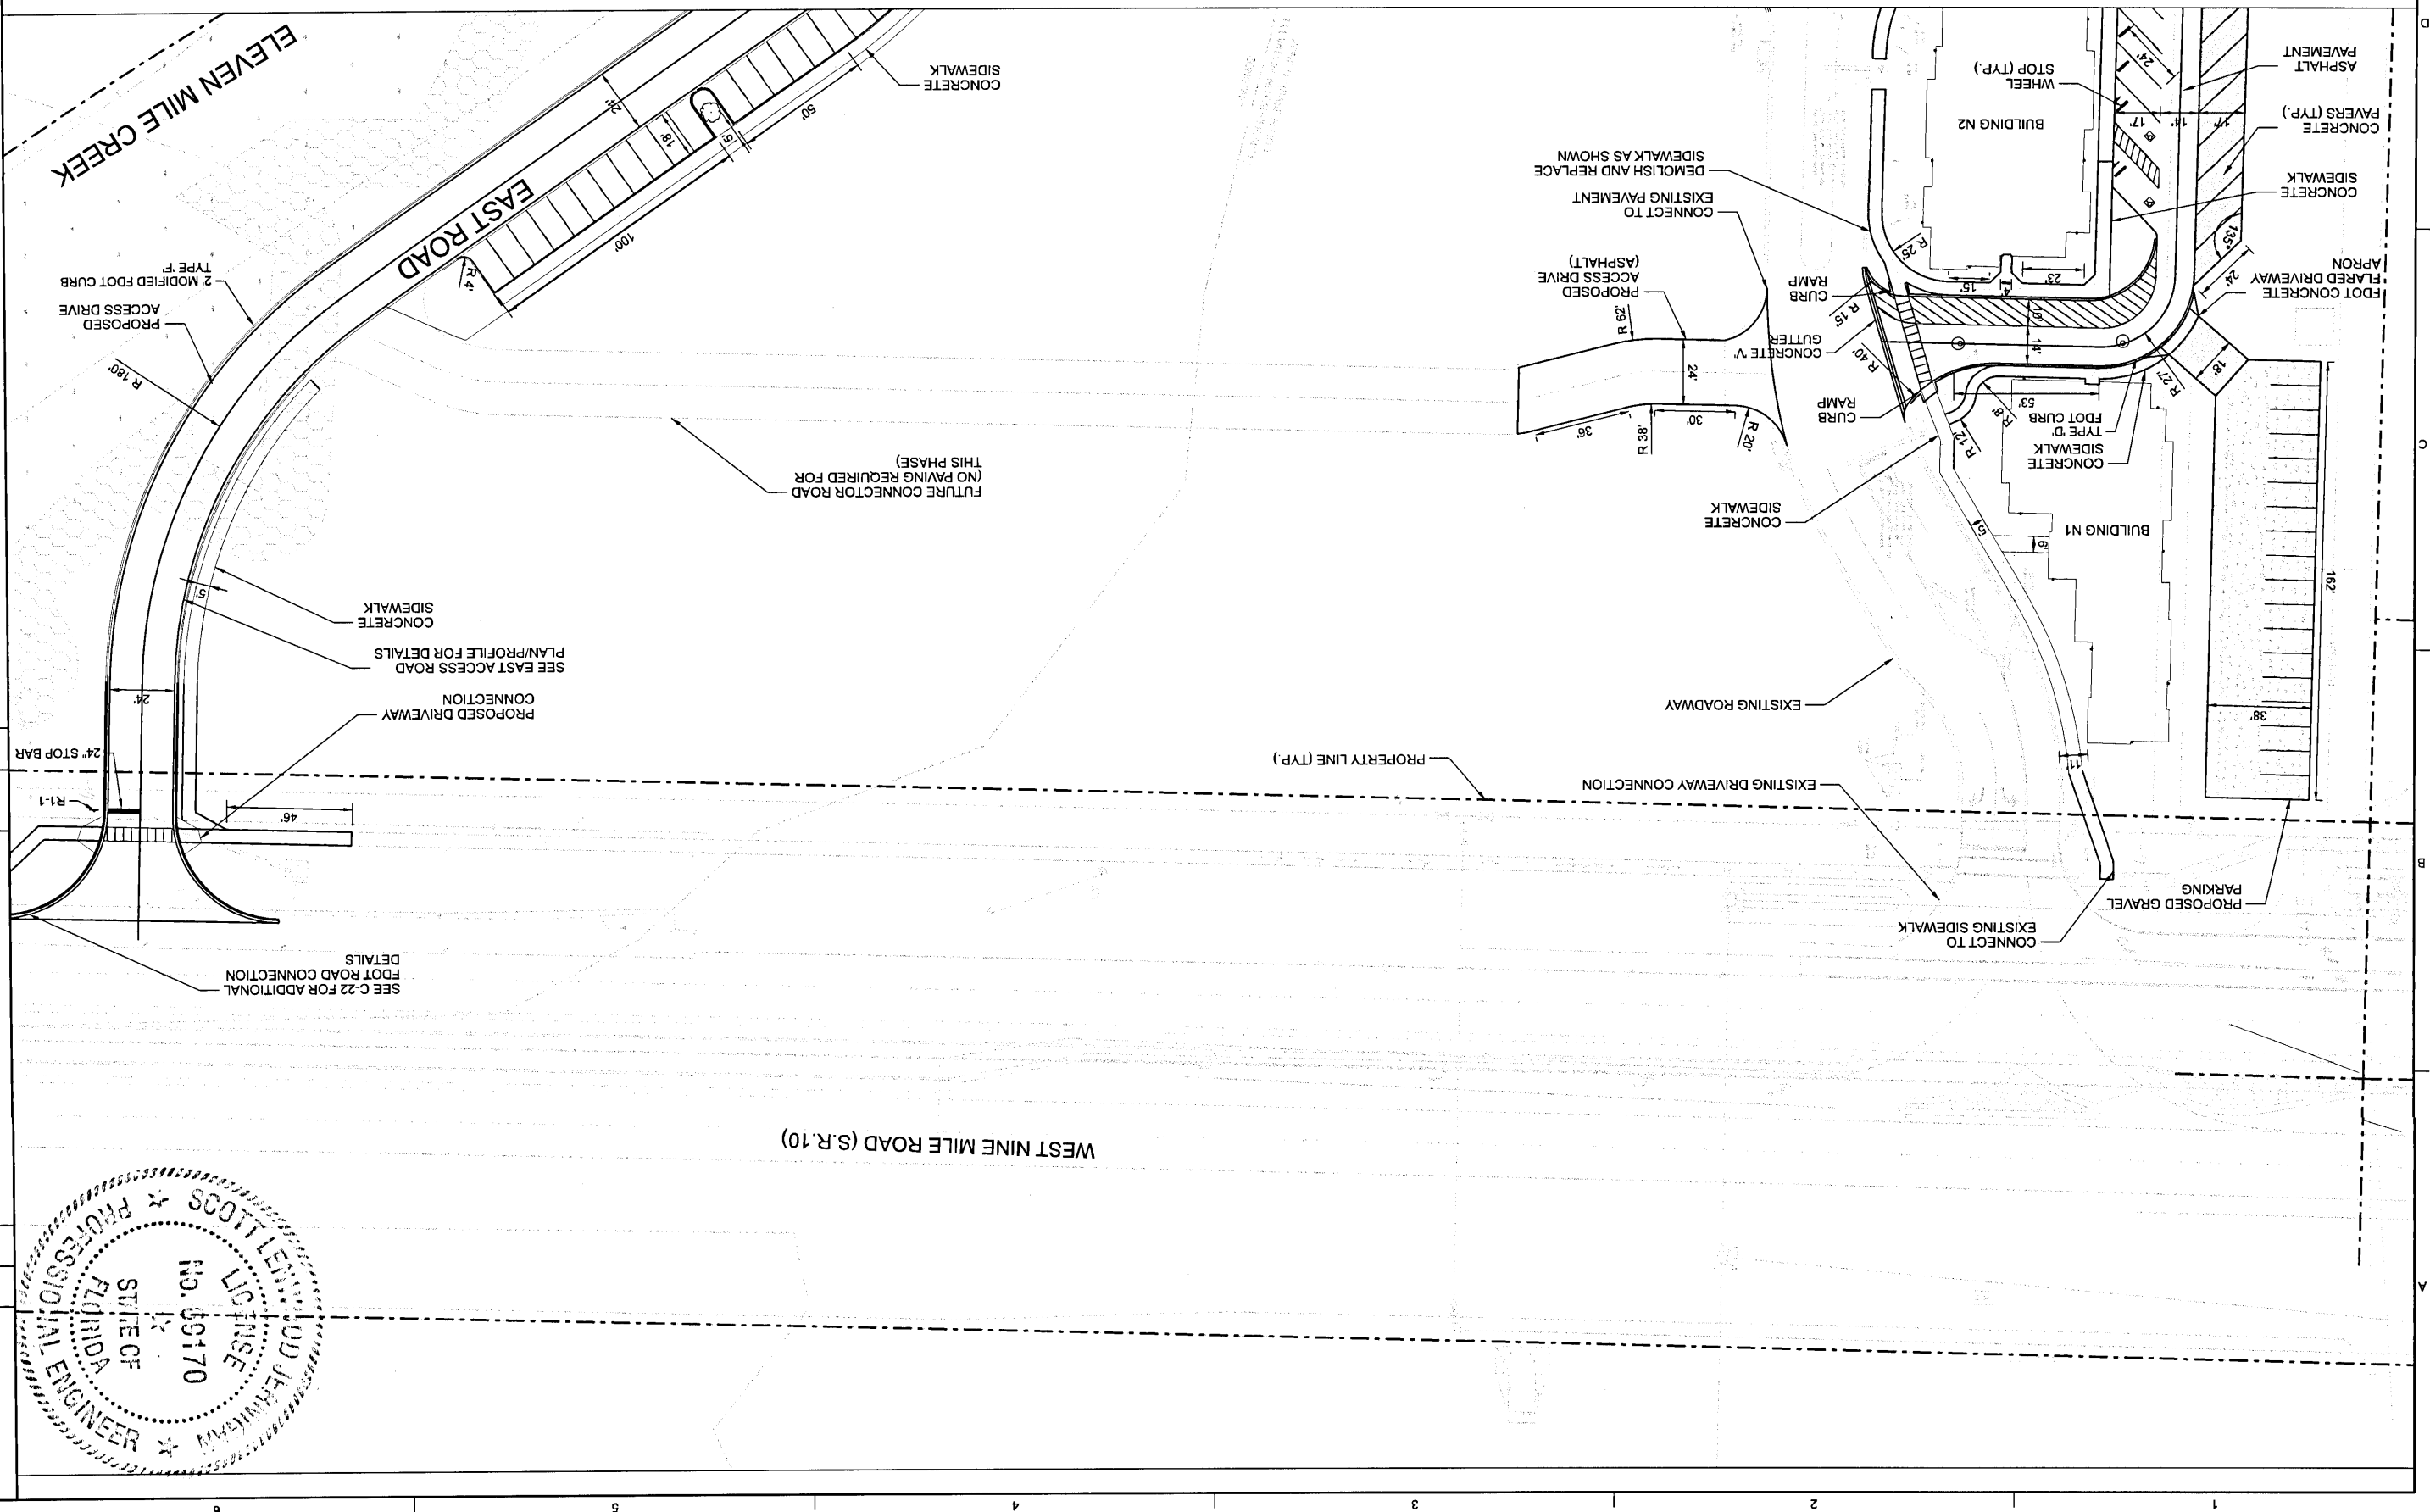

SITE LAYOUT AND STAKING PLAN

Jacobs

CIVIL

25 W CEDAR STREET, SUITE 35
PENSACOLA, FLORIDA 32502
ER2822

ER2822

**THE DAWSON COMPANY
PENSACOLA, FLORIDA**

NO.	DSGN
-----	------

DATE	
NAME	

DR

R
N MEADE

CHK

APVE

By

AP

Abstract

٥٠

2

○



BEIJING OF DOCLIMENTS

THIS DOCUMENT AND THE IDEAS AND DESIGNS INCORPORATED HEREIN AS AN INSTRUMENT OF PROFESSIONAL SERVICE, IS THE PROPERTY OF JACOBS AND IS NOT TO BE USED, IN WHOLE OR IN PART, FOR ANY OTHER PROJECT WITHOUT THE WRITTEN AUTHORIZATION OF JACOBS.

© JACOBS 2021. ALL RIGHTS RESERVED

2 # 2 1/2




GENERAL NOTES

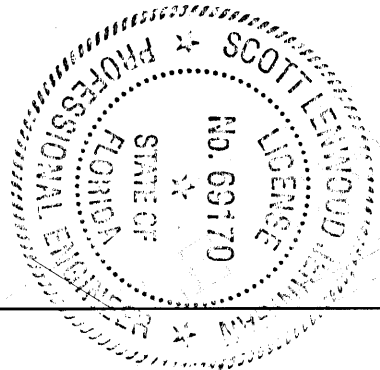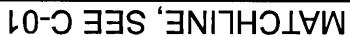

© JACOBS 2021. ALL RIGHTS RESERVED

1. ALL WETLANDS AND WETLAND BUFFER AREAS SHALL REMAIN IN THEIR NATURAL, VEGETATED STATE AT ALL TIMES.
2. UNLESS OTHERWISE NOTED, ALL CURBS SHALL BE FDOT TYPE D RIBBON CURB (STD 520-001).
3. ALL HANDICAP SPACES SHALL MEET FDOT PAVEMENT MARKING STANDARDS (STD 711-001).
4. CONTRACTOR SHALL PROVIDE DESIGN FOR SEGMENTAL BLOCK RETAINING WALL SIGNED BY A PROFESSIONAL ENGINEER IN THE STATE OF FLORIDA. DESIGN SHALL CONFORM TO NATIONAL CONCRETE MASONRY ASSOCIATION DESIGN MANUAL FOR SEGMENTAL RETAINING WALLS, LATEST EDITION.
5. ALL PAVEMENT SHALL BE FULL DEPTH ASPHALT (3212-2-10).

GENERAL NOTES

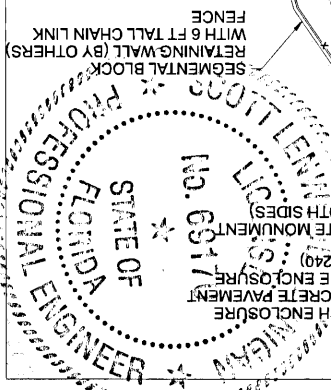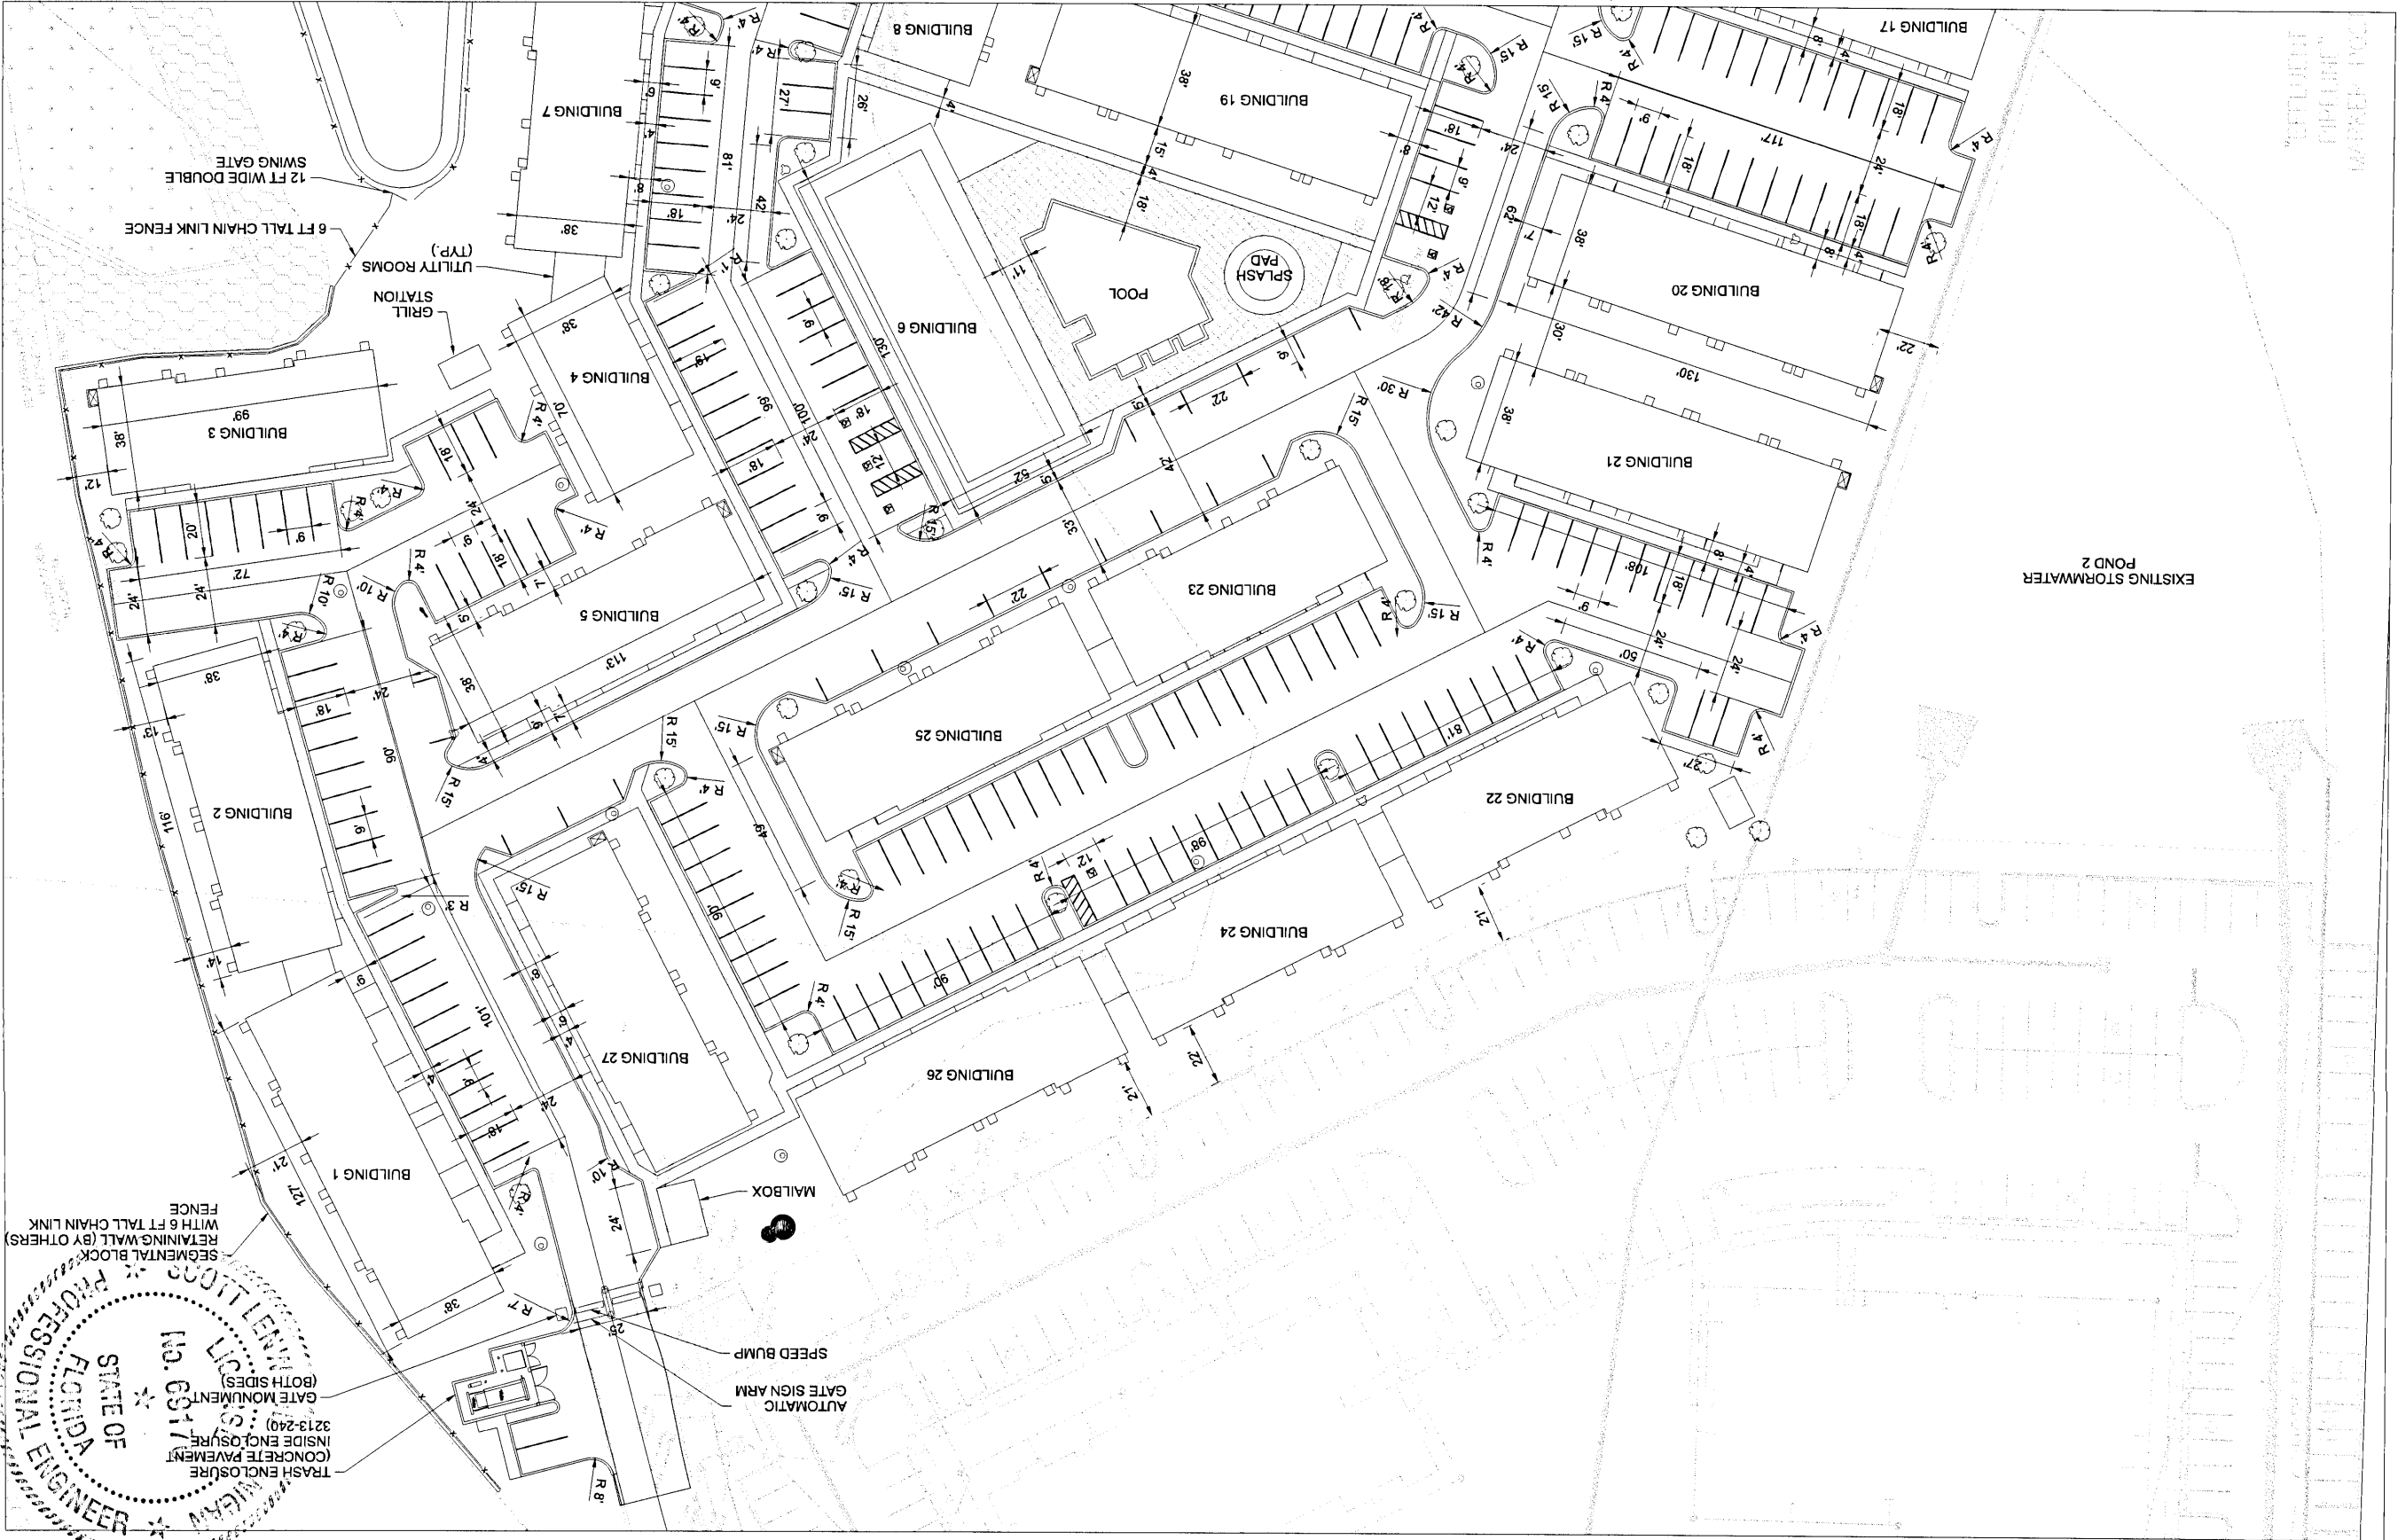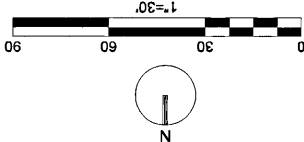

DATE	JANUARY 2022
PROJ	D3530400
DWG	C-03
SHEET	of

Jacobs
CIVIL
SITE LAYOUT AND STAKING PLAN

25 W CEDAR STREET, SUITE 350
PENSACOLA, FLORIDA 32502
ER2822

THE DAWSON COMPANY
PENSACOLA, FLORIDA

NO.	DATE	DR	REVISION	CHK	APVD	BY	APVD
N MEAD							
N MEAD							


1/1/22

\$PWURL

\$SPWPATH

1. ALL WETLANDS AND WETLAND BUFFER AREAS SHALL REMAIN IN THEIR NATURAL, VEGETATED STATE AT ALL TIMES.
2. UNLESS OTHERWISE NOTED, ALL CURBS SHALL BE FDOT TYPE D RIBBON CURB (STD 520-001).
3. ALL HANDICAP SPACES SHALL MEET FDOT PAVEMENT MARKING STANDARDS (STD 711-001).
4. ALL PAVEMENT SHALL BE FULL DEPTH ASPHALT (3212-210).

GENERAL NOTES

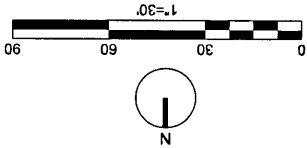

SHEET
DWG
PROJ
DATE
of
JANUARY 2022
D3530400
C-04

VERIFY SCALE

SITE LAYOUT AND STAKING PLAN

Jacobs

CIVIL

25 W CEDAR STREET, SUITE 350
PENSACOLA, FLORIDA 32502
EN2822


ELEVATE

THE DAWSON COMPANY
PENSACOLA, FLORIDA

NO.		DATE		REVISION		BY	
DSGN		N MEADE		CHK		APVD	

BEUSE OF DOCUMENTS THIS DOCUMENT AND THE IDEAS AND DESIGNS INCORPORATED HEREIN AS AN INSTRUMENT OF PROFESSIONAL SERVICE IS THE PROPERTY OF JACOBS AND IS NOT TO BE USED, IN WHOLE OR IN PART, FOR ANY OTHER PROJECT WITHOUT THE WRITTEN AUTHORIZATION OF JACOBS.

© JACOBS 2021. ALL RIGHTS RESERVED.

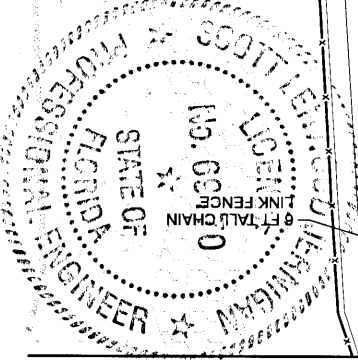

1/6/22

MATCHLINE, SEE C-03



\$PWURL

1"=30'

\$PWPATH

FILENAME:

PLOT DATE: 1/6/2022

PLOT TIME: 3:36:28 AM

GENERAL NOTES


1. ALL WETLANDS AND WETLAND BUFFER AREAS AT SHALL REMAIN IN THEIR NATURAL, VEGETATED STATE AT ALL TIMES.

MATCHLINE, SEE C-08



INLET ID	FOOT STANDARD	RIM ELEVATION	DIAMETER OF OUTLET PIPE (IN)	INVERT OF OUTLET PIPE	PRECAST OR BUILT-IN PLACE	MATERIAL	DEPTH RIM - INSIDE (FT)
S-601	DBI Type D	41.85	18	33.75	PRECAST	CONCRETE	9
S-602	DBI Type D	41.56	18	33.45	PRECAST	CONCRETE	9
S-603	DBI Type D	41.89	18	33.55	PRECAST	CONCRETE	9
S-604	DBI Type D	41.89	18	33.40	PRECAST	CONCRETE	9
S-605	DBI Type D	41.67	24	33.15	PRECAST	CONCRETE	9
S-606	DBI Type D	41.83	18	33.35	PRECAST	CONCRETE	9
S-607	DBI Type D	41.91	18	33.25	PRECAST	CONCRETE	9
S-608	DBI Type D	41.92	30	33.05	PRECAST	CONCRETE	9
S-609	DBI Type D	42.91	36	32.94	PRECAST	CONCRETE	10
S-610	DBI Type D	42.25	36	32.94	PRECAST	CONCRETE	10
S-611	DBI Type D	41.92	18	34.50	PRECAST	CONCRETE	8
S-612	Manhole Type 8	42.00	36	31.36	PRECAST	CONCRETE	11
S-701	DBI Type D	42.46	18	33.85	PRECAST	CONCRETE	9
S-703	DBI Type D	41.56	18	33.75	PRECAST	CONCRETE	8
S-704	DBI Type D	41.57	24	33.60	PRECAST	CONCRETE	8
S-711	DBI Type D	41.84	18	33.45	PRECAST	CONCRETE	9

PIPE ID	FROM	TO	DIAMETER (IN)	LENGTH (FT)	MATERIAL	CLASS	INLET ELEVATION (FT)	OUTLET ELEVATION (FT)	SLOPE (%)
P-601	S-601	S-603	18	118	RCP	CLASS III	33.75	33.65	0.172
P-602	S-602	S-605	18	182	RCP	CLASS III	33.45	33.15	0.165
P-603	S-603	S-604	18	91	RCP	CLASS III	33.55	33.40	0.165
P-604	S-604	S-607	18	78	RCP	CLASS III	33.25	33.05	0.192
P-605	S-605	S-608	24	78	RCP	CLASS III	33.15	33.05	0.128
P-606	S-606	S-609	18	127	RCP	CLASS III	33.35	33.15	0.157
P-607	S-607	S-610	18	103	RCP	CLASS III	33.25	33.05	0.194
P-608	S-608	S-610	30	108	RCP	CLASS III	33.05	32.94	0.103
P-609	S-609	S-610	30	118	RCP	CLASS III	32.94	32.94	0.153
P-610	S-610	S-612	36	240	RCP	CLASS III	32.94	31.36	0.687
P-611	S-611	S-612	36	99	RCP	CLASS III	34.50	34.32	0.567
P-612	S-612	S-613	36	178	RCP	CLASS III	31.36	31.25	0.063
P-701	S-701	S-704	18	141	RCP	CLASS III	33.85	33.60	0.177
P-703	S-703	S-704	18	89	RCP	CLASS III	33.75	33.60	0.169
P-704	S-704	S-705	24	80	RCP	CLASS III	33.60	33.50	0.125
P-711	S-711	S-712	18	98	RCP	CLASS III	33.45	33.30	0.153

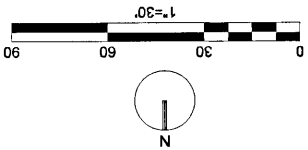

Jacobs


CIVIL
SITE GRADING AND DRAINAGE PLAN

25 W CEDAR STREET, SUITE 350
PENSACOLA, FLORIDA 32502
ENR2822


RELIEF OF DOCUMENTS: THIS DOCUMENT AND THE DATA AND RESULTS HEREON ARE THE PROPERTY OF JACOBS AND ARE NOT TO BE USED IN WHOLE OR IN PART FOR ANY OTHER PROJECT WITHOUT THE WRITTEN AUTHORIZATION OF JACOBS.

REVISIONS

© JACOBS 2021. ALL RIGHTS RESERVED.

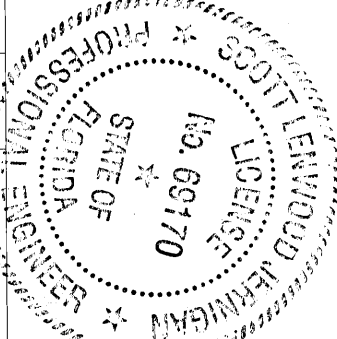

1/6/22



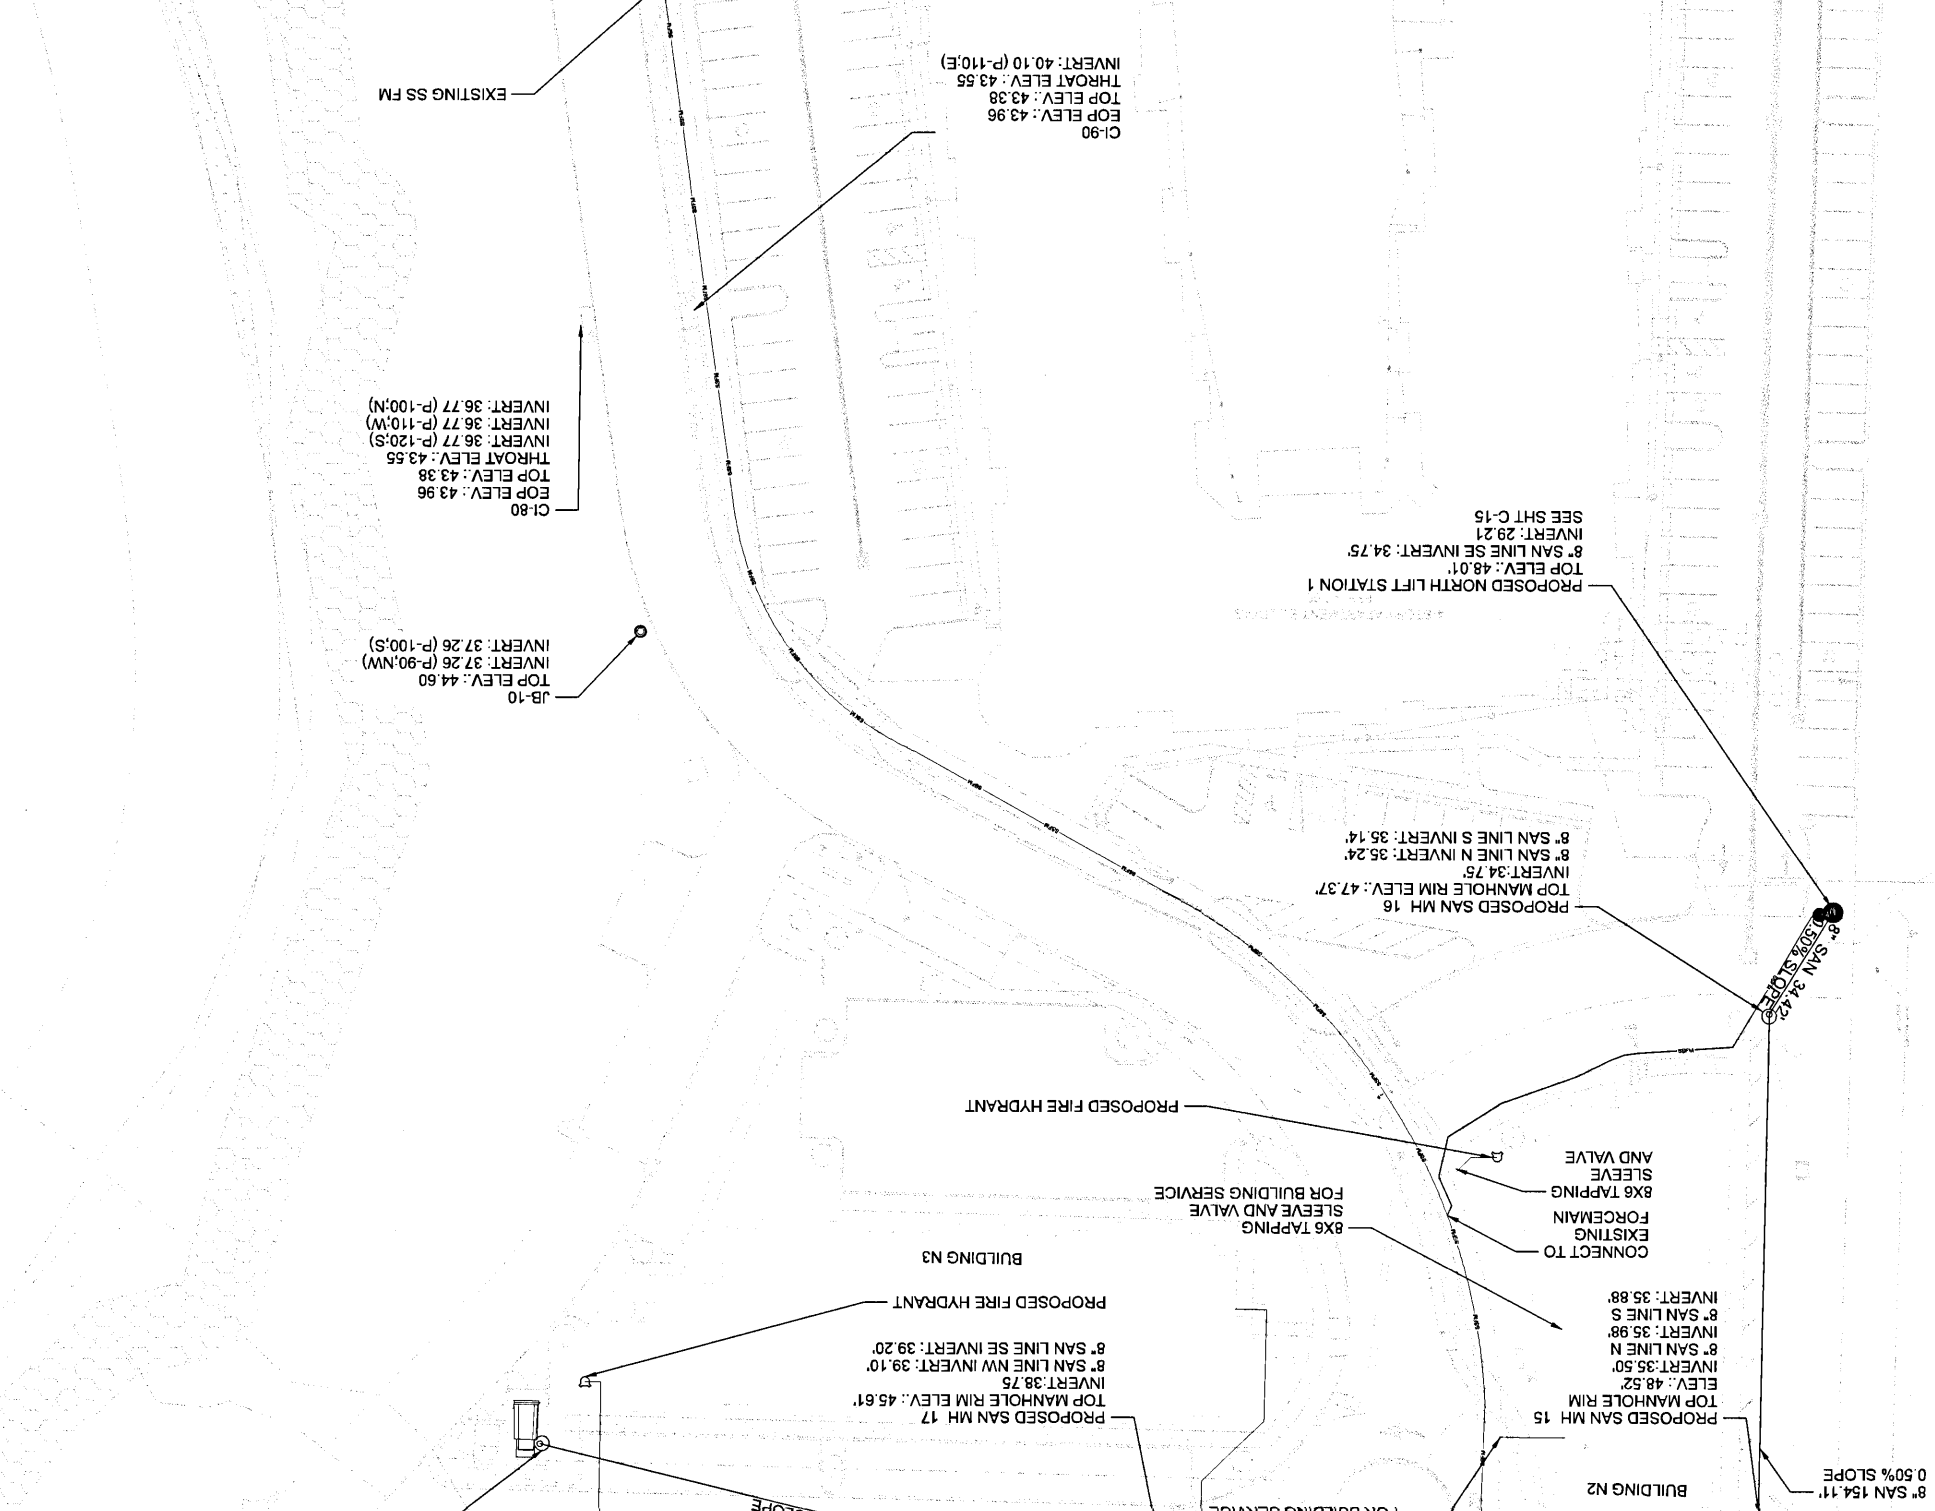
[illegible]

[illegible]


1/2" RISER
1/2" TEE
1/2" OUTLET

SEE NOTE 2

[illegible][illegible]

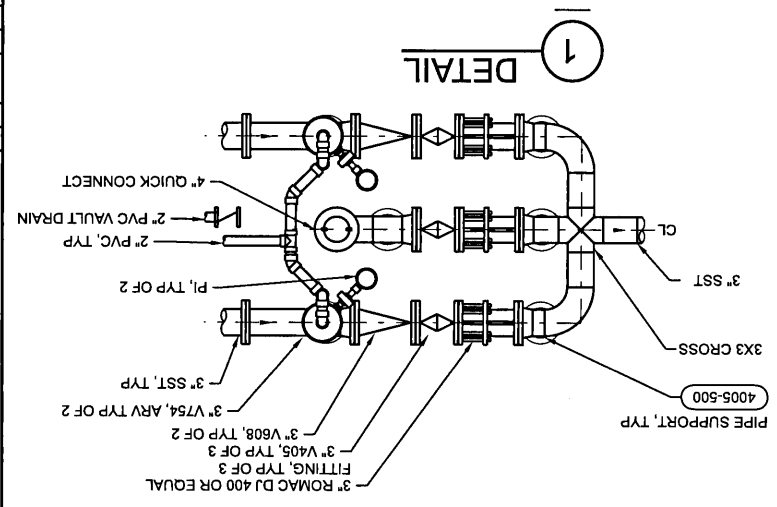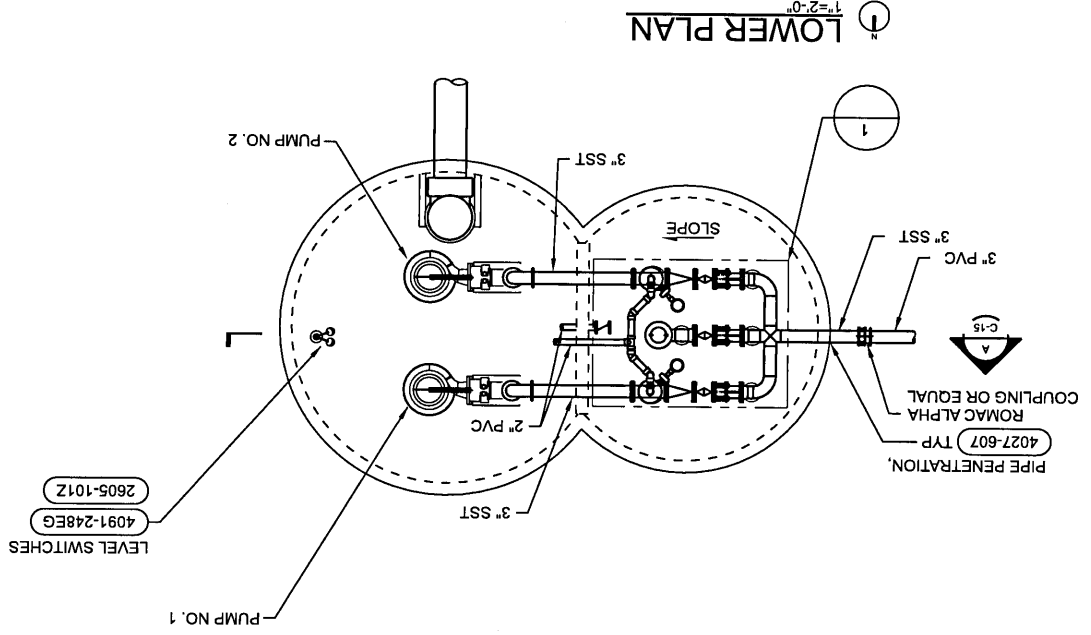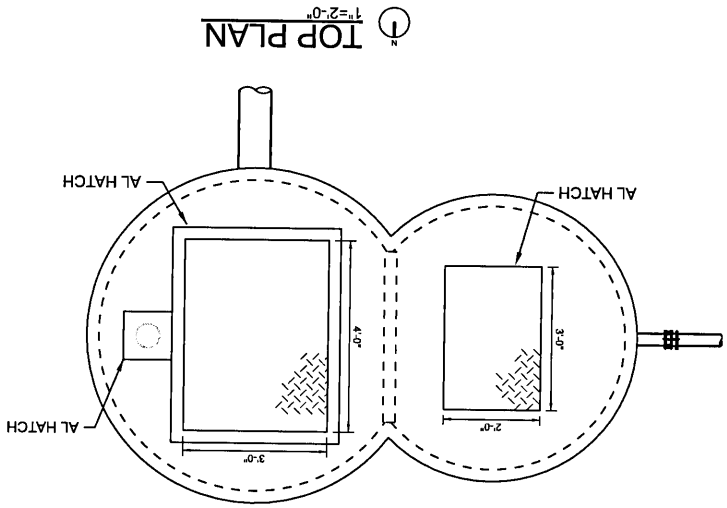




SECTION 210

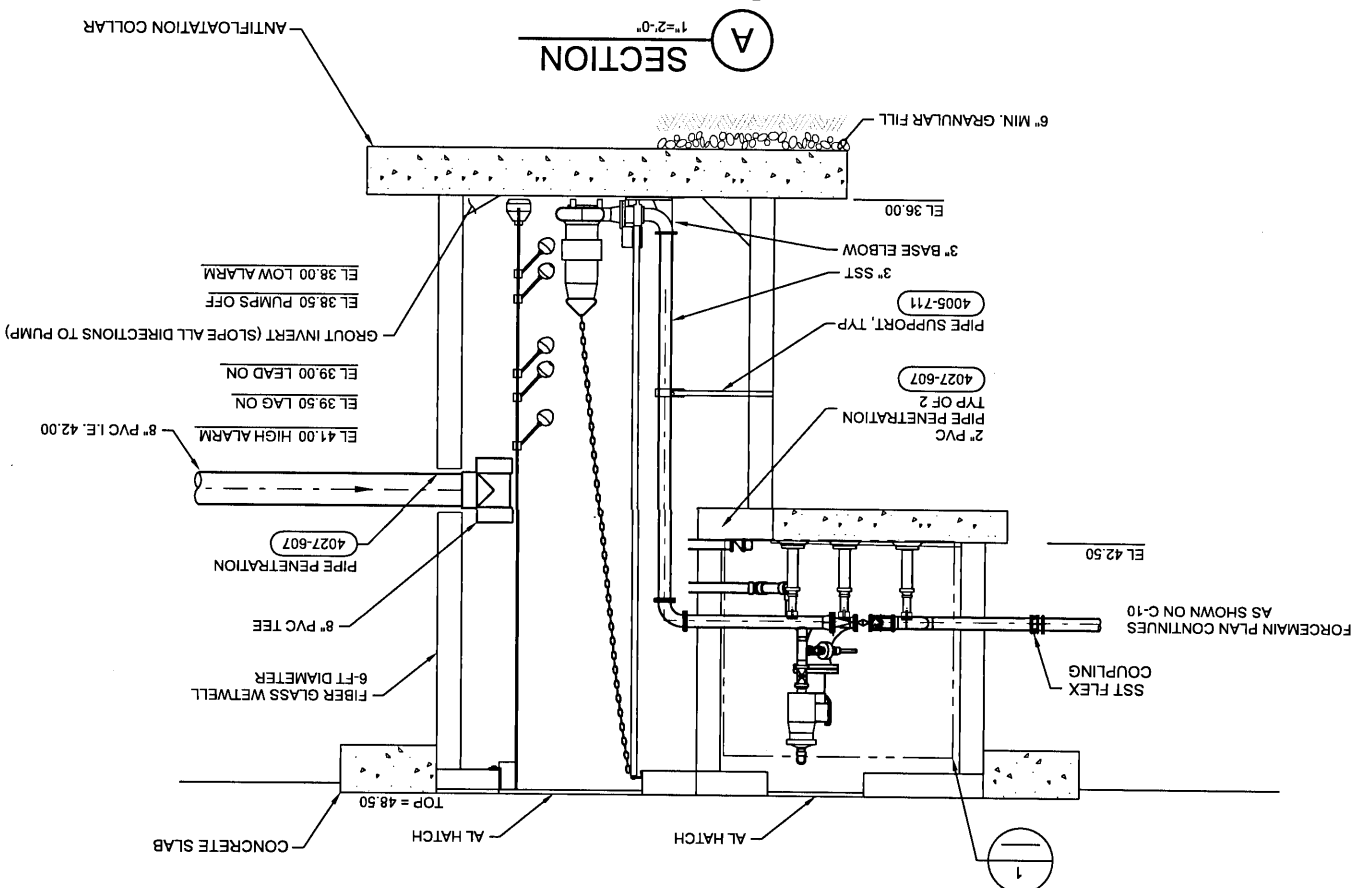

LS PUMP DATA	
NO. OF UNITS	69
FLOW PER UNIT	300
ADF (GPD)	20700
PHF (GPM)	57.5
MANUFACTURER	
PUMP TYPE	NON-CLOG SUBMERSIBLE
CAPACITY (GPM/TDH)	58/37
HP / RPM	
VOLT / PHASE	
DISCHARGE PIPE SIZE	3"


1. FIBER GLASS LIT STATION DESIGNED BY FIBER GLASS MANUFACTURER. ALL PROVIDE JOINTS SHALL BE WATER TIGHT. DESIGN SURCHARGE LOAD IS HS-20.
2. SEE DWG G-003 FOR CODE AND OTHER DETAILS.
3. WALL THICKNESS AND SLAB THICKNESS SHOWN IS MINIMUM REQUIREMENT. MANUFACTURER SHALL DETERMINE IF ACTUAL THICKNESS REQUIRED ARE GREATER THAN THOSE SHOWN HERE.
4. INCLUDE TIE FLEX CHECK VALVE ON DRAIN DISCHARGE FROM VALVE VAULT.
5. PRESSURE GAUGE TO BE AN ASHOCROFT UTILITY PRESSURE 1000 RANGE OF 0-30PSI.
6. HATCHES SHALL BE DOUBLE LEAF-SPRING TYPE WITH SAFETY GRATE AS PER SPECIFICATION 05 008.
7. CONTRACTOR SHALL PROVIDE BOYANCE CALCULATIONS FOR NEW WETWELL AND VALVE VAULT.
8. CONTRACTOR SHALL DEVELOP AN EXCAVATION SUPPORT PLAN. THE SUPPORT PLAN SHALL DETAIL SHORING, BRACING, SLOPING, AND OTHER PROVISIONS FOR PROTECTION FROM HAZARDS OF CAVING AROUND. THE REPORT SHALL INCLUDE DESIGN ASSUMPTIONS, CALCULATIONS, METHODS OF SUPPORT, AND LOCATIONS FOR STOCKPILED MATERIAL. IF CONTRACTOR ELECTS TO SPLIT FILES, THE SHEET PROVIDE CALCULATIONS AND DRAWINGS FOR THE SHORING SYSTEM THAT HAS BEEN SIGNED AND SEALED BY A PROFESSIONAL ENGINEER REGISTERED IN THE STATE OF FLORIDA. EXCAVATION SUPPORT SHALL BE CAREFULLY REMOVED TO AVOID DAMAGE TO NEW STRUCTURES AND ADJACENT FACILITIES AND DOES NOT LEAVE VOIDS IN THE BACKFILL.

PLOT TIME: 21:20					
SHEET	of				
DWG					
C-15					
PROJ	D3S930400				
DATE	JANUARY 2022				
BAR IS ONE INCH ON ORIGINAL DRAWING.					
VERIFY SCALE					
Jacobs					
UTILITY					
NORTH PUMP STATION 1					
ELEVATE					
THE DAWSON COMPANY PENSACOLA, FLORIDA					
25 W CEDAR STREET, SUITE 350 PENSACOLA, FLORIDA 32502 ER8822					
NO.	DATE	DR	REVISION	CHK	APVD
DSGN					
S TATMAN			S TATMAN		S JERNIGAN

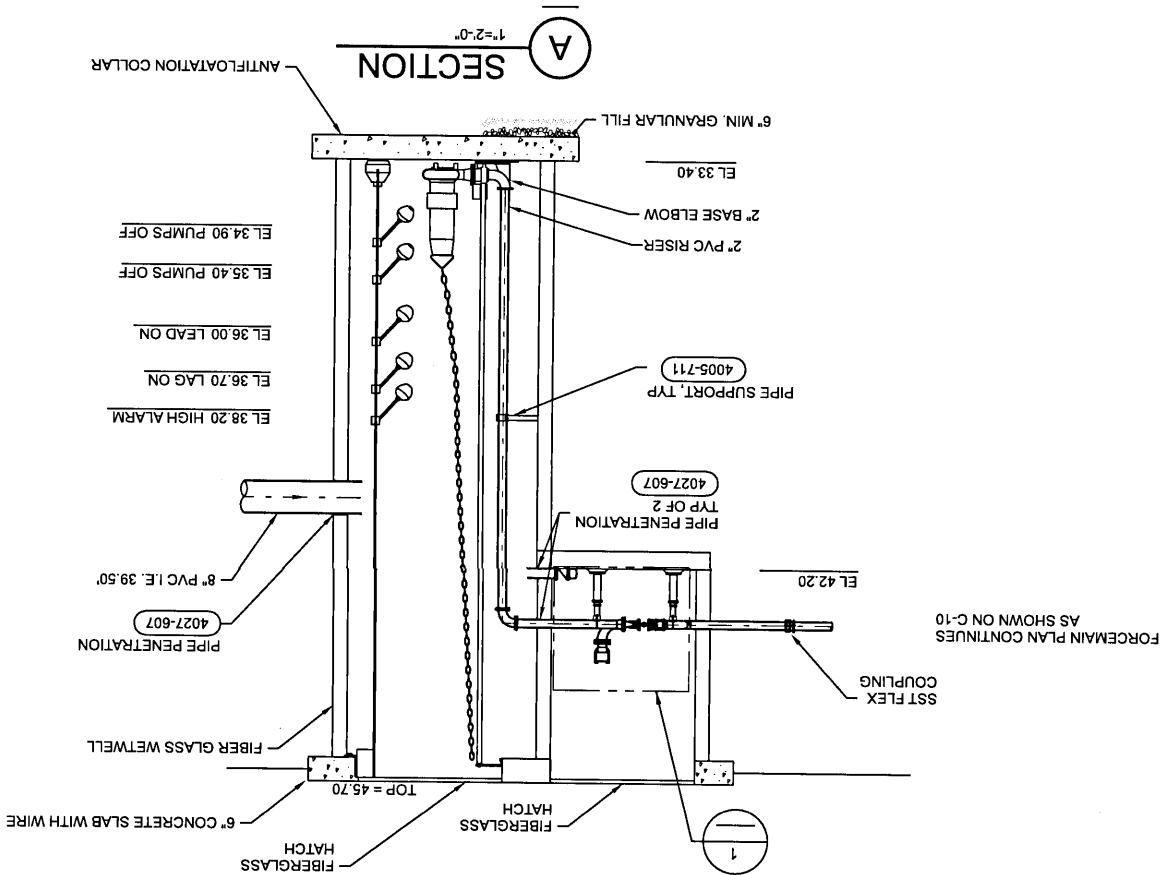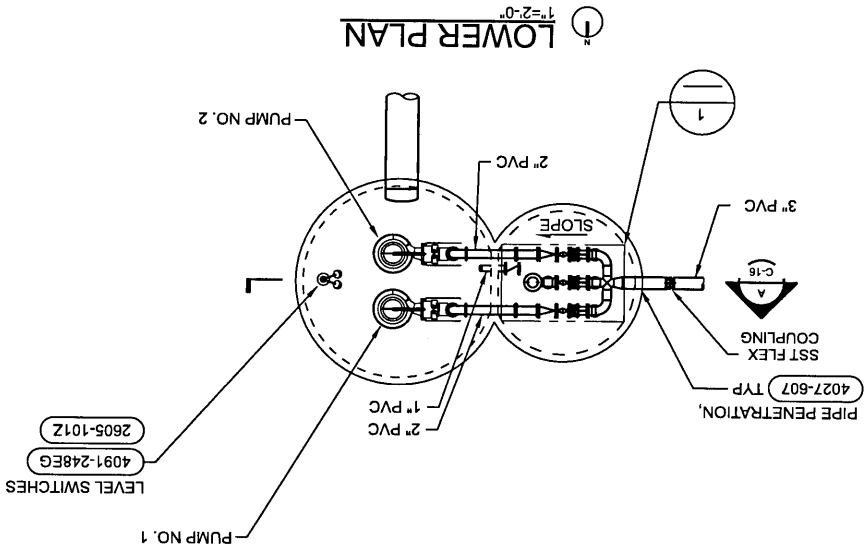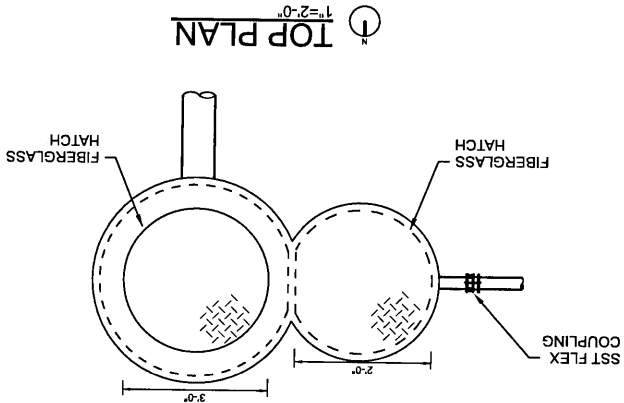

LS PUMP DATA	
39	NO. OF UNITS
300	FLOW PER UNIT
11700	ADF (GPD)
32.5	PHF (GPM)
	MANUFACTURER
	PUMP TYPE
NON-CLOG SUBMERSIBLE	CAPACITY (GPM/TDH)
32"	HP / RPM
	VOLT / PHASE
2"	DISCHARGE PIPE SIZE

1. FIBER GLASS LIFT STATION DESIGNED BY FIBER GLASS MANUFACTURER. ALL JOINTS SHALL BE WATER TIGHT. DESIGN SURCHARGE LOAD IS HS-20.
2. SEE DWG G-003 FOR CODE AND OTHER DETAILS.
3. WALL THICKNESS AND SLAB THICKNESS SHOWN IS A MINIMUM REQUIREMENT. MANUFACTURER SHALL DETERMINE IF ACTUAL THICKNESS REQUIRED ARE GREATER THAN THOSE SHOWN HERE.
4. INCLUDE TIE FLEX CHECK VALVE ON DRAIN DISCHARGE FROM VALVE VAULT.
5. HATCHES SHALL BE DOUBLE LEAF-SPRING TYPE WITH SAFETY GRATE AS PER SPECIFICATION DS 60 JOB.
6. CONTRACTOR SHALL PROVIDE BOVANCY CALCULATIONS- FOR NEW METWELL AND VALVE VAULT.
7. CONTRACTOR SHALL DEVELOP AN EXCAVATION SUPPORT PLAN. THE SUPPORT PLAN SHALL DETAIL SUPPORT PILES, SLOPING, AND OTHER PROVISIONS FOR PROTECTION FROM HAZARDS OF CAVING GROUND. THE REPORT SHALL INCLUDE DESIGN ASSUMPTIONS, CALCULATIONS, METHODS OF SUPPORT, AND LOCATIONS FOR STAKEPILED MATERIAL. IF CONTRACTOR ELECTS TO USE SHEET PILES, HE SHALL PROVIDE CALCULATIONS AND DRAWINGS FOR THE SHORING SYSTEM THAT HAS BEEN SIGNED AND SEALED BY A PROFESSIONAL ENGINEER REGISTERED IN THE STATE OF FLORIDA. EXCAVATION SUPPORT SHALL BE CAREFULLY REMOVED TO AVOID DAMAGE TO NEW STRUCTURES AND ADJACENT FACILITIES AND DOES NOT LEAVE VOIDS IN THE BACKFILL.

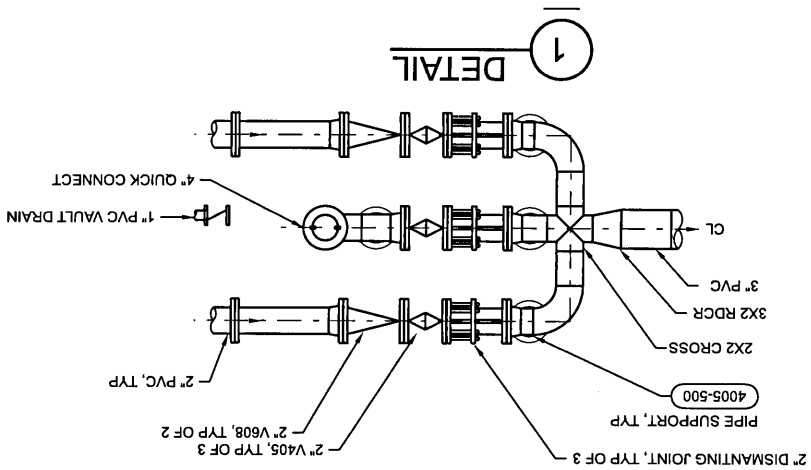

Jacobs

NORTH PUMP STATION 2

**THE DAWSON COMPANY
PENSACOLA, FLORIDA**

25 W CEDAR STREET, SUITE 3500
PENSACOLA, FLORIDA 32502
75888

ELEVATE

**THE DAWSON COMPANY
PENSACOLA, FLORIDA**

NO.	
DSGN	

STATMAN

STATMAN

S JERNIGAN





—

NOT FOR CONSTRUCTION

REUSE OF DOCUMENTS

THIS DOCUMENT, AND THE IDEAS AND DESIGNS INCORPORATED HEREIN, AS AN INSTRUMENT OF PROFESSIONAL SERVICE, IS THE PROPERTY OF JACOBS AND IS NOT TO BE USED, IN WHOLE OR IN PART, FOR ANY OTHER PROJECT WITHOUT THE WRITTEN AUTHORIZATION OF JACOBS.

© JACOBS 2021. ALL RIGHTS RESERVED

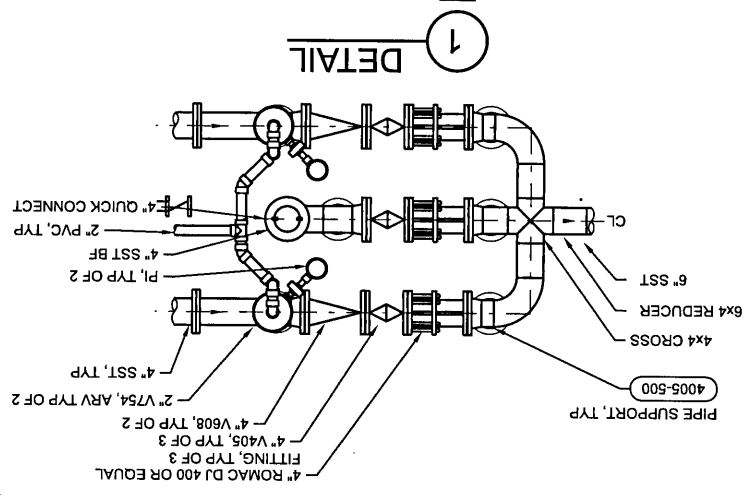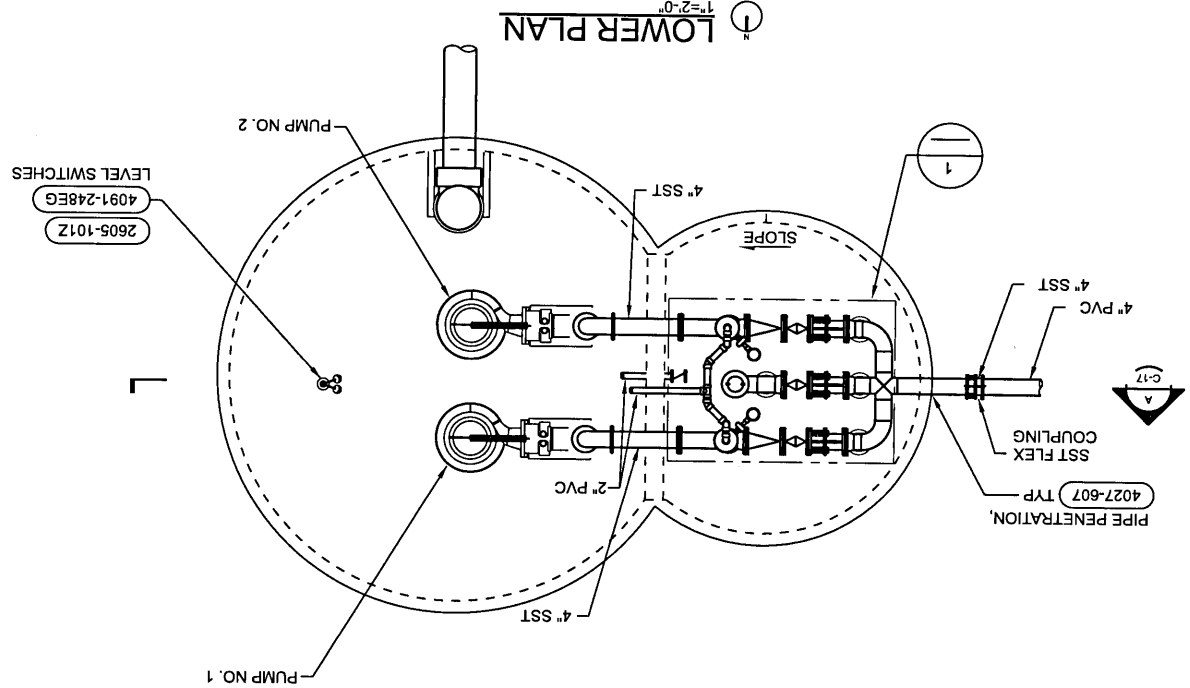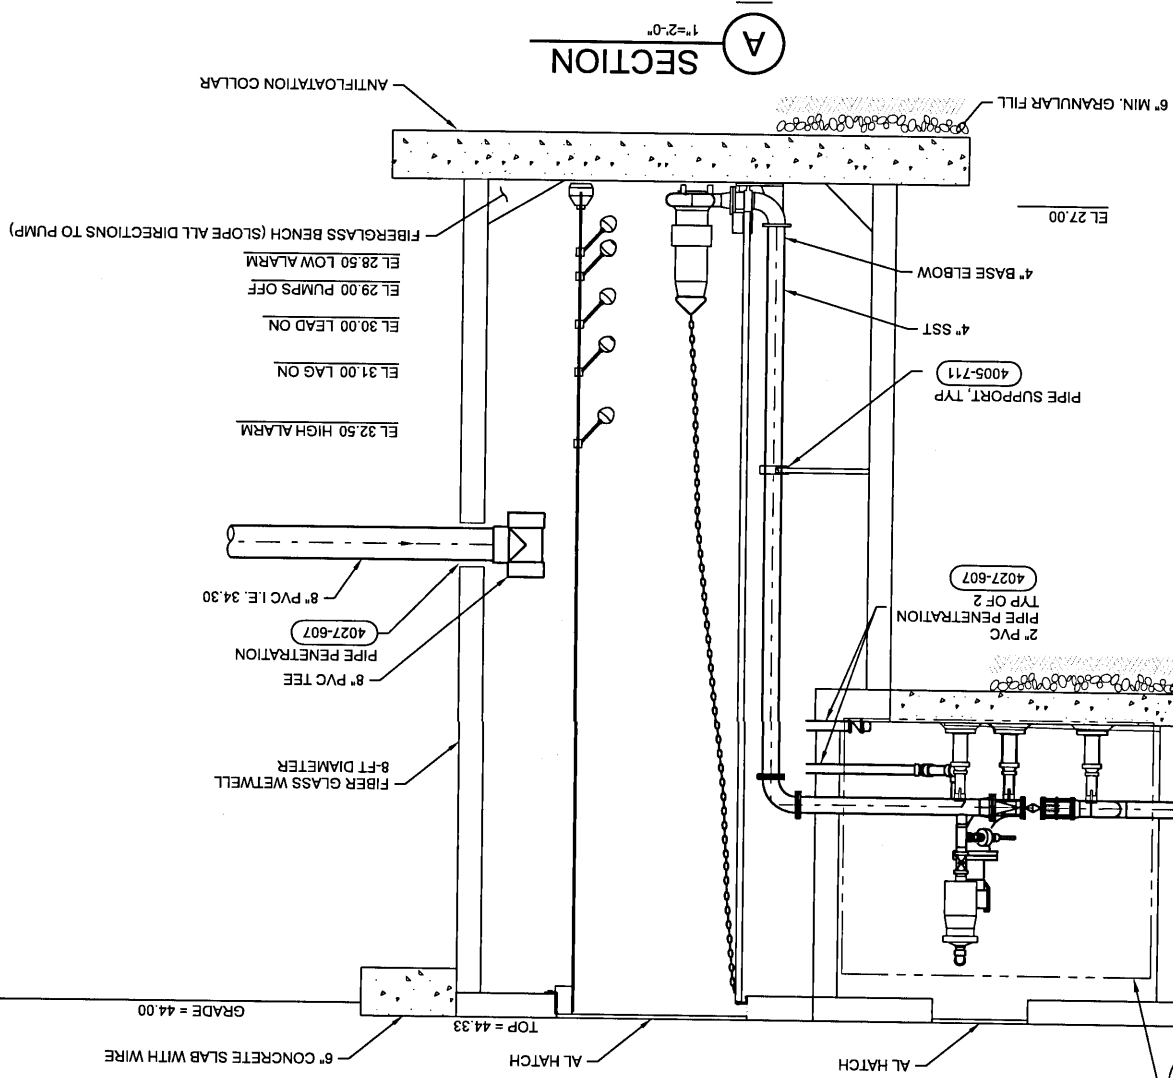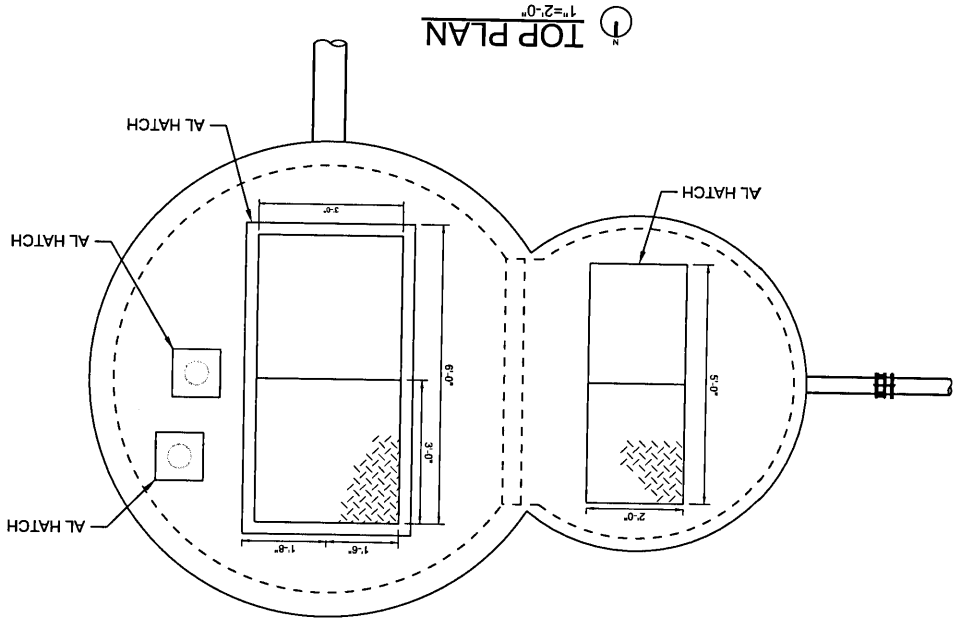

LS PUMP DATA	
NO. OF UNITS	228
FLOW PER UNIT	300
ADP (GPD)	68400
PHF (GPM)	190.0
MANUFACTURER	
PUMP TYPE	NON-CLOG SUBMERSIBLE
CAPACITY (GPM/TDH)	xx/xx'
HP / RPM	
VOLT / PHASE	
DISCHARGE PIPE SIZE	4"

- GENERAL NOTES**
- FIBER GLASS LIFT STATION DESIGNED BY JACOBS. ALL JOINTS SHALL BE WATER TIGHT. DESIGN SURCHARGE LOAD IS HS-20.
 - SEE DWG G-003 FOR CODE AND OTHER DETAILS.
 - WALL THICKNESS AND SLAB THICKNESS SHOWN IS MINIMUM REQUIREMENT. MANUFACTURER SHALL DETERMINE IF ACTUAL THICKNESS REQUIRED ARE GREATER THAN THOSE SHOWN HERE.
 - INCLUDE TIDE FLEX CHECK VALVE ON DRAIN DISCHARGE FROM VALVE VAULT.
 - PRESSURE GAUGE TO BE AN ASHCROFT UTILITY SERIES 1000 RANGE OF 0-30PSI.
 - HATCHES SHALL BE DOUBLE LEAF-SPRING TYPE WITH SAFETY GRATE AS PER SPECIFICATION 05 50 00B.
 - CONTACTOR SHALL PROVIDE BOYANCY CALCULATIONS FOR NEW WETWELL AND VALVE VAULT.
 - CONTRACTOR SHALL DEVELOP AN EXCAVATION SUPPORT PLAN. THE SUPPORT PLAN SHALL DETAIL SHORING, BRACING, SLOPING, AND OTHER PROVISIONS FOR PROTECTION FROM HAZARDS OF CAVING GROUND. THE REPORT SHALL INCLUDE DESIGN ASSUMPTIONS, CALCULATIONS, METHODS OF SUPPORT, AND LOCATIONS FOR STOCKPILED MATERIAL. IF CONTRACTOR ELECTS TO USE SHEET PILES, HE SHALL PROVIDE CALCULATIONS AND DRAWINGS FOR THE SHORING SYSTEM THAT HAS BEEN SIGNED AND SEALED BY A PROFESSIONAL ENGINEER REGISTERED IN THE STATE OF FLORIDA. EXCAVATION SUPPORT SHALL BE CAREFULLY REMOVED TO AVOID DAMAGE TO NEW STRUCTURES AND ADJACENT FACILITIES AND DOES NOT LEAVE VOIDS IN THE BACKFILL.

DATE

JANUARY 2022

PROJ

D3530400

SHEET

C-17

VERIFY SCALE

BAR IS ONE INCH ON ORIGINAL DRAWING.

0

1"

UTILITY

SOUTH PUMP STATION

25 W CEDAR STREET, SUITE 350

PENSACOLA, FLORIDA 32502

ER2822

THE DAWSON COMPANY

PENSACOLA, FLORIDA

NO.	DATE	REVISION	CHK	APVD

S. JATMAN

S. JATMAN

S. JERNIGAN

16112



REUSE OF DOCUMENTS.

JACOBS AND IS NOT TO BE USED, IN WHOLE OR IN PART, FOR ANY OTHER PROJECT WITHOUT THE WRITTEN AUTHORIZATION OF JACOBS.

© JACOBS 2021. ALL RIGHTS RESERVED.

NOT FOR CONSTRUCTION





© JACOBS 2021. ALL RIGHTS RESERVED.

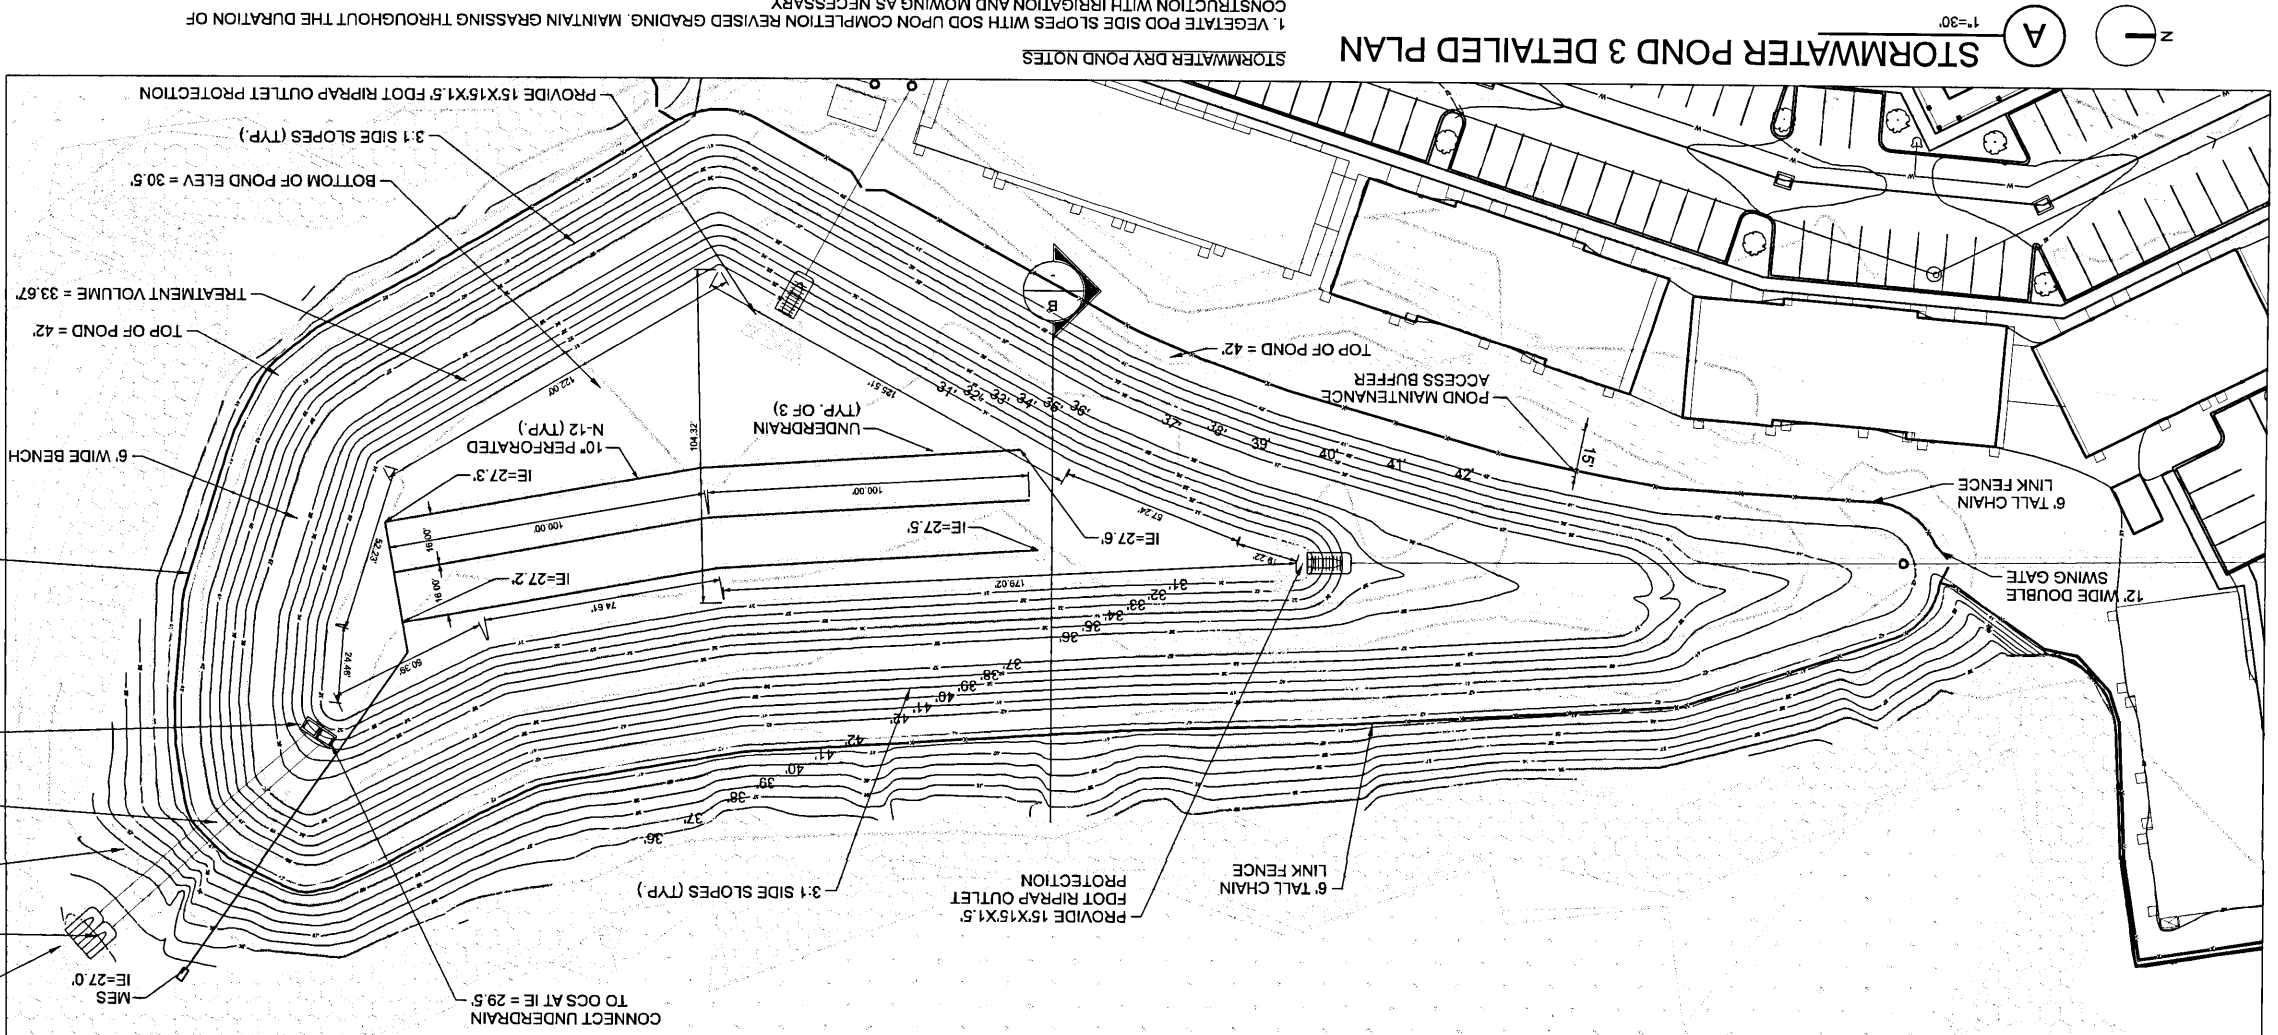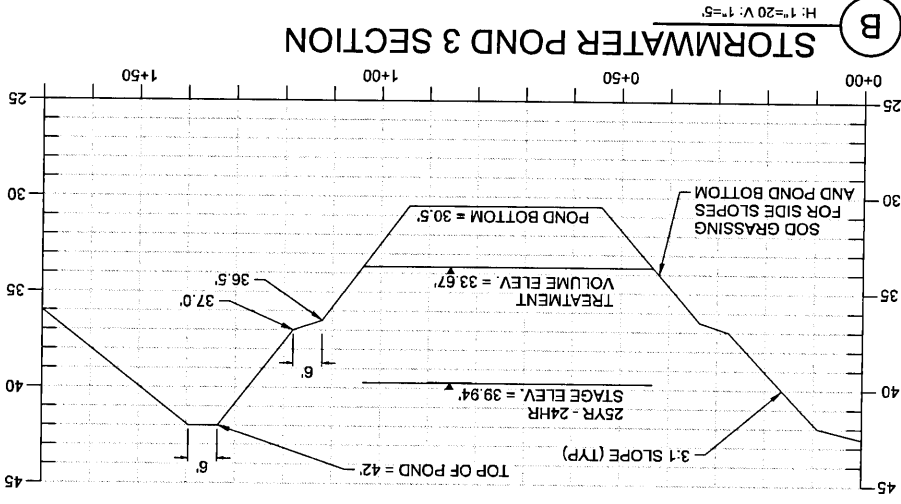

GENERAL NOTES

1. ALL WETLANDS AND WETLAND BUFFER AREAS SHALL REMAIN IN THEIR NATURAL, VEGETATED STATE AT ALL TIMES.

- STORMWATER DRY POND NOTES
1. VEGETATE POND SIDE SLOPES WITH SOD UPON COMPLETION REVISED GRADING. MAINTAIN GRASSING THROUGHOUT THE DURATION OF CONSTRUCTION WITH IRRIGATION AND MOWING AS NECESSARY.
 2. POND UNDERDRAIN SYSTEM SHALL NOT BE INSTALLED UNTIL COMPLETE STABILIZATION OF THE SITE. ONCE SITE IS STABLE, INSTALL UNDERDRAIN AND VEGETATE THE POND BOTTOM WITH SOD.
 3. CONTRACTOR SHALL INSTALL EXFILTRATION TRENCH SIMILAR TO FDOT DETAIL 440-001 TYPE II, SHEET C-20. ALSO SEE DETAIL 'C' ON THIS SHEET.
 4. PROVIDE CLEAN OUT AT EVERY BEND OF THE UNDERDRAIN PIPE (MINIMUM).
 5. EXISTING OUTLET CONTROL STRUCTURE SHALL BE REMOVED AND REPLACED AS SHOWN.

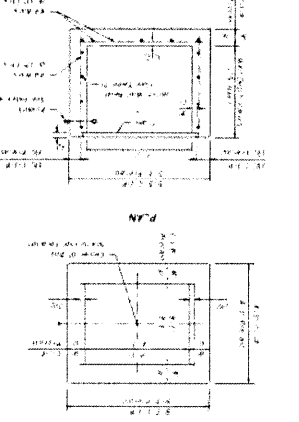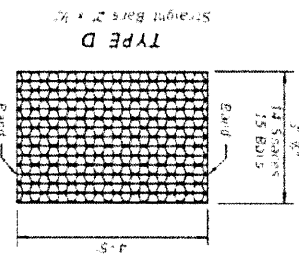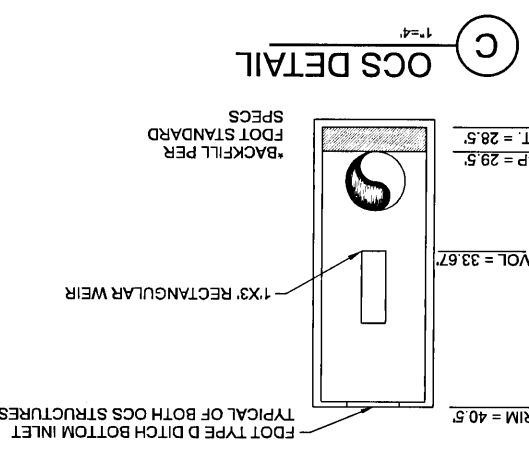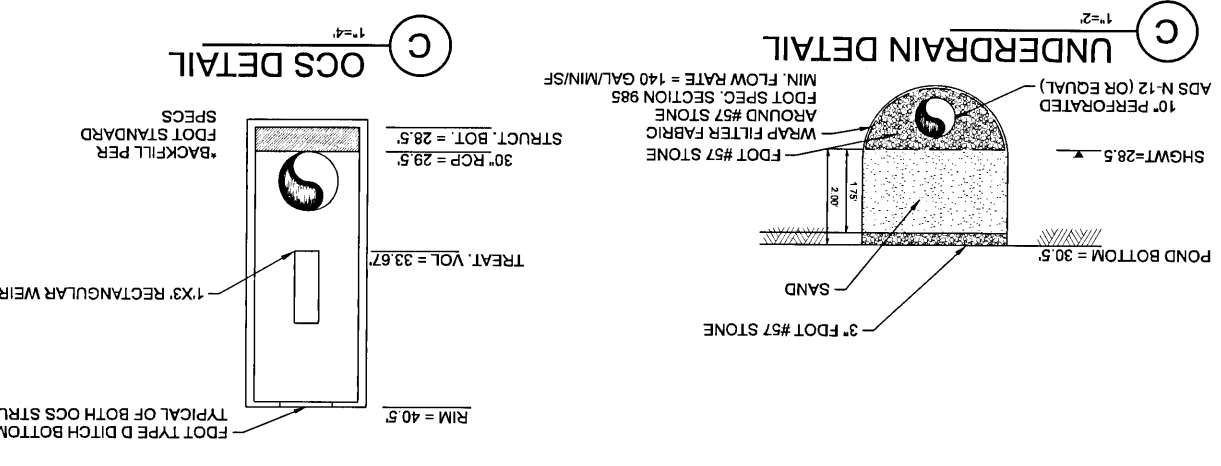

TYPE D

NO.	DATE	DESCRIPTION
1	1/6/2022	ISSUED FOR PERMIT

STORMWATER POND DETAILS

CIVIL

JACOBS

25 W CEDAR STREET, SUITE 350
PENSACOLA, FLORIDA 32502
ENR222

THE DAWSON COMPANY
PENSACOLA, FLORIDA

NO. DATE DSGN DR N MEADE N MEADE REVISION CHK APVD BY APVD


1/6/22

STATE OF FLORIDA
NO. 60170
LICENSE
1/6/22

DATE: JANUARY 2022
PROJ: D3530400
DWG: C-18
SHEET: 1 OF 1

VERIFY SCALE
BAR IS ONE INCH ON ORIGINAL DRAWING.
0 1" = 30'


FILENAME: PLOT DATE: 1/6/2022 PLOT TIME: 2:22:06 AM

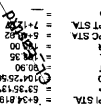[illegible]


REUSE OF DOCUMENTS THIS DOCUMENT, AND THE IDEAS AND DESIGNS INCORPORATED HEREIN, AS AN INSTRUMENT OF PROFESSIONAL SERVICE, IS THE PROPERTY OF JACOBS AND IS NOT TO BE USED, IN WHOLE OR IN PART, FOR ANY OTHER PROJECT WITHOUT THE WRITTEN AUTHORIZATION OF JACOBS.

© JACOBS 2021. ALL RIGHTS RESERVED

© JACOBS 2021. ALL RIGHTS RESERVED

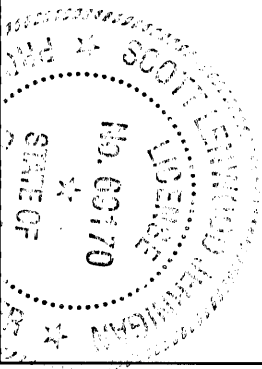


\$PWURL

 


PIPE SUPPORT
SADDLE SUPPORT
PEDESTAL TYPE - ADJUSTABLE

NOTE:
SUBMIT FINAL DESIGN AND CALCULATIONS FOR SUPPORT AND ANCHORAGE AS SPECIFIED.

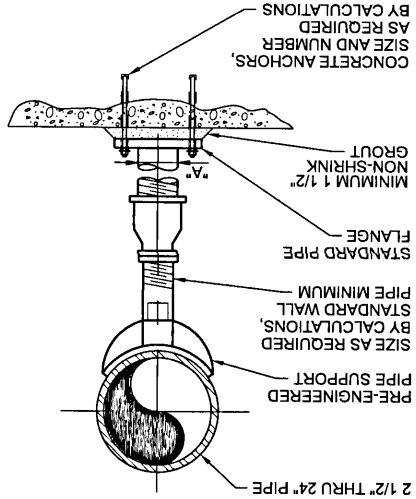


DIMENSION TABLE	
PIPE SIZE	MINIMUM PIPE SIZE
24"	2-1/2"
20"	2-1/2"
16"	3"
14"	3"
12"	3"
10"	3"
8"	3"
6"	3"
4"	3"
3"	2-1/2"
2-1/2"	2-1/2"
SIZE AS REQUIRED BY CALCULATIONS, STANDARD WALL, PIPE MINIMUM	
STANDARD PIPE	
FLANGE	
MINIMUM 1 1/2" NON-SHRINK GROUT	
CONCRETE ANCHORS, SIZE AND NUMBER AS REQUIRED BY CALCULATIONS	

WALL PIPE PENETRATION SEAL

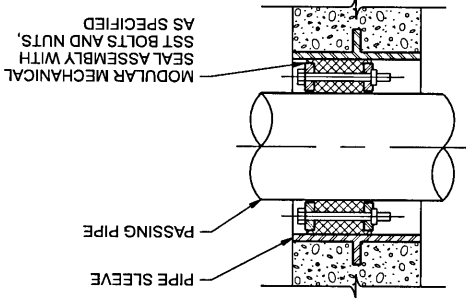

BURIED GATE VALE BOX

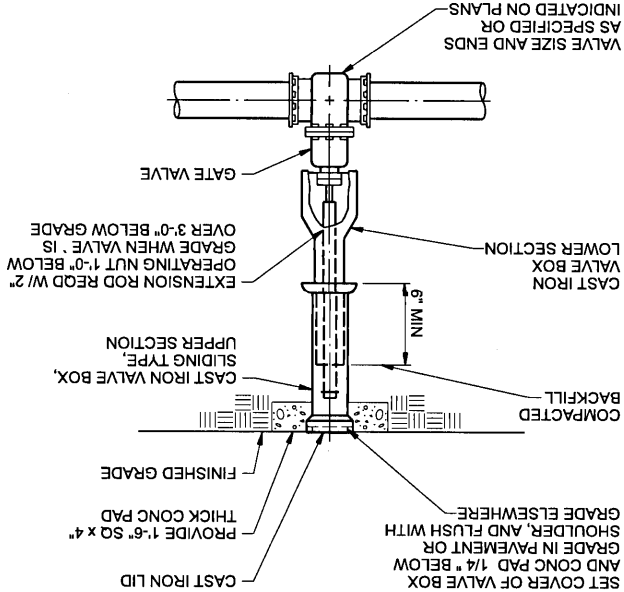

of SHEET

DATE	JANUARY 2022
PROJ	D3530400
DWG	C-21
SHEET	of

Jacobs
CIVIL

SITE DETAILS


25 W CEDAR STREET, SUITE 350
PENSACOLA, FLORIDA 32502
ER2822

ELEVATE
THE DAWSON COMPANY
PENSACOLA, FLORIDA

NO.	DATE	REVISION	BY	APVD
DSGN				
N MEADE				
DR				
N MEADE				
CHK				
APVD				

1/6/22


11622

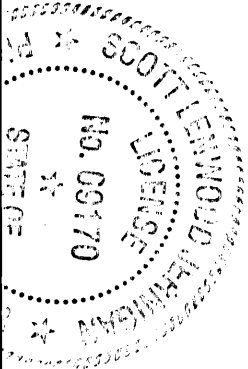




FDOT ACCESS/DRIVEWAY PLAN

NOTES:

- EXISTING STORM INLET WILL NOT BE DISTURBED, A PIPE EXTENSION WILL BE ADDED TO ACCOMMODATE THE PROPOSED GRADING MODIFICATIONS. NO NEW STORM RUNOFF WILL BE ADDED TO THE EXISTING INLET. ALL NEW IMPERVIOUS SURFACES WILL SLOPE SOUTH TO NEW DEVELOPMENT DRAINAGE STRUCTURES.
- SEE DRAWING C-19 FOR PROPOSED ACCESS ROAD PLAN AND PROFILE.

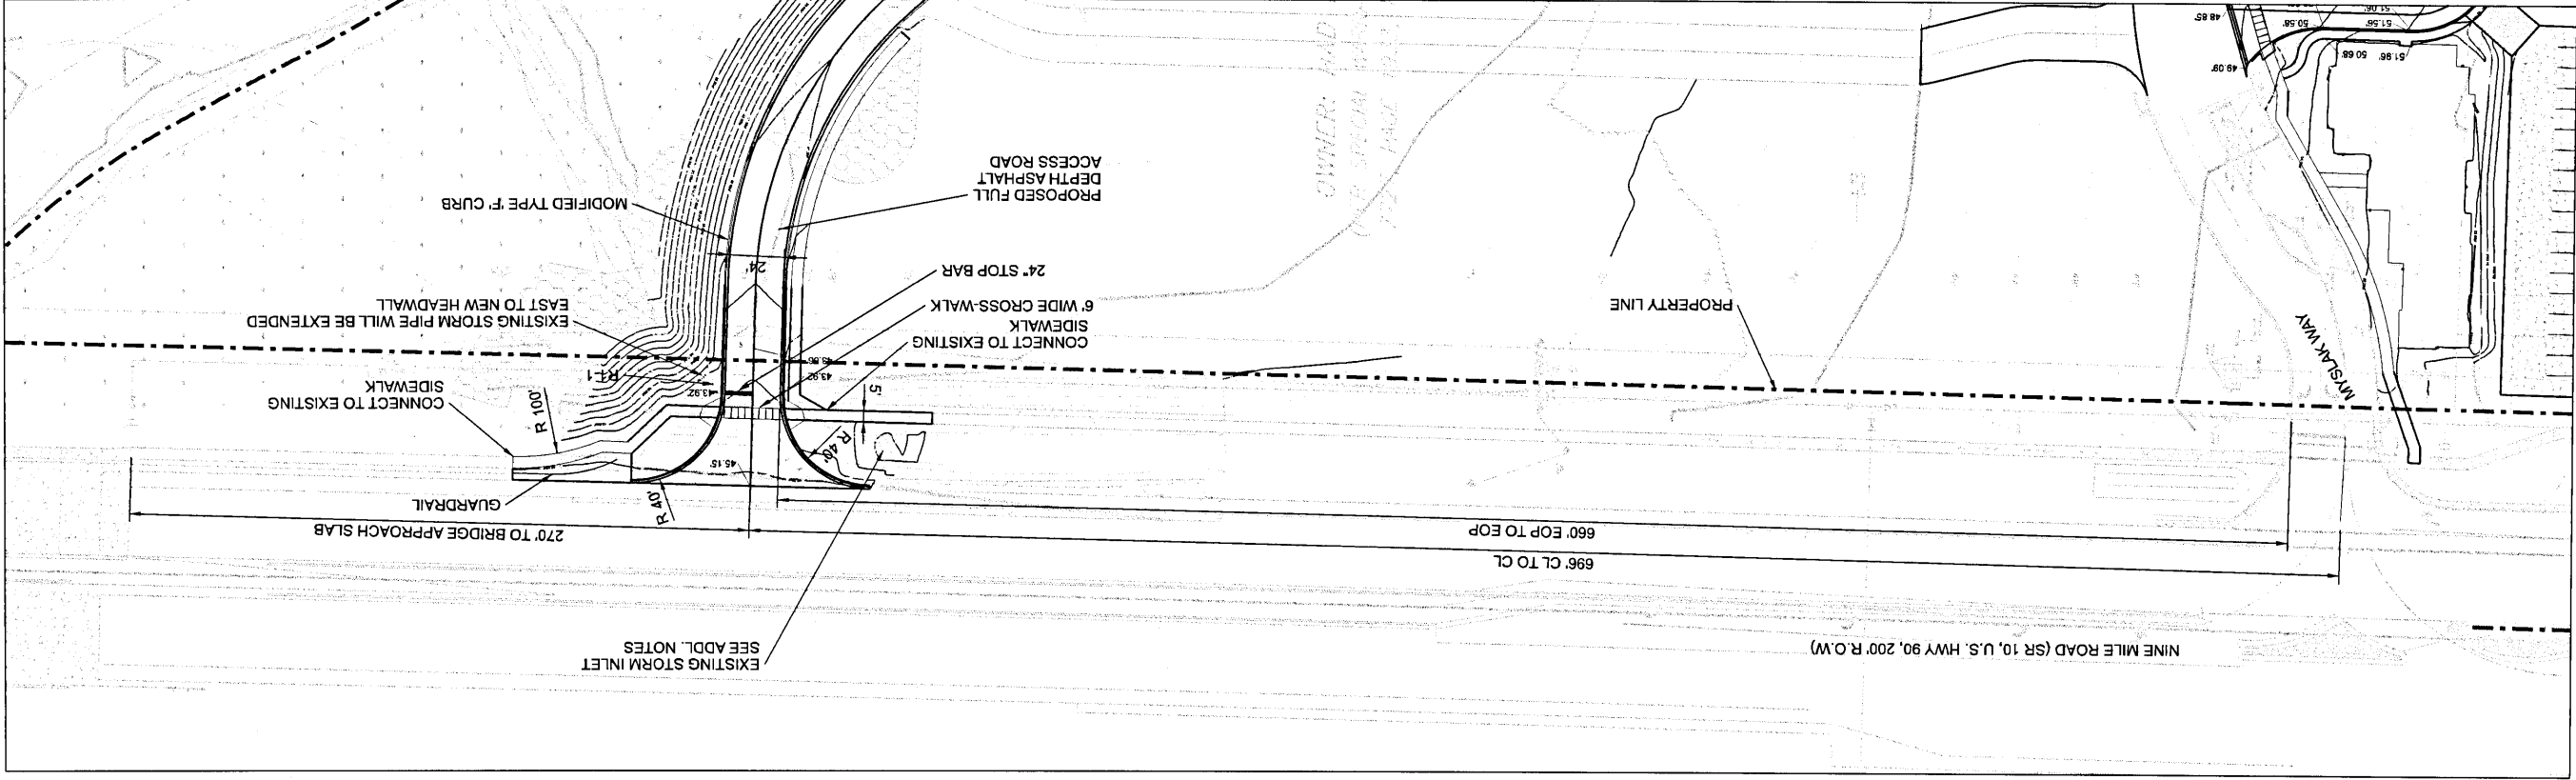

EXISTING SITE AND DEMOLITION PLAN

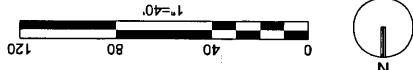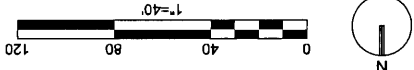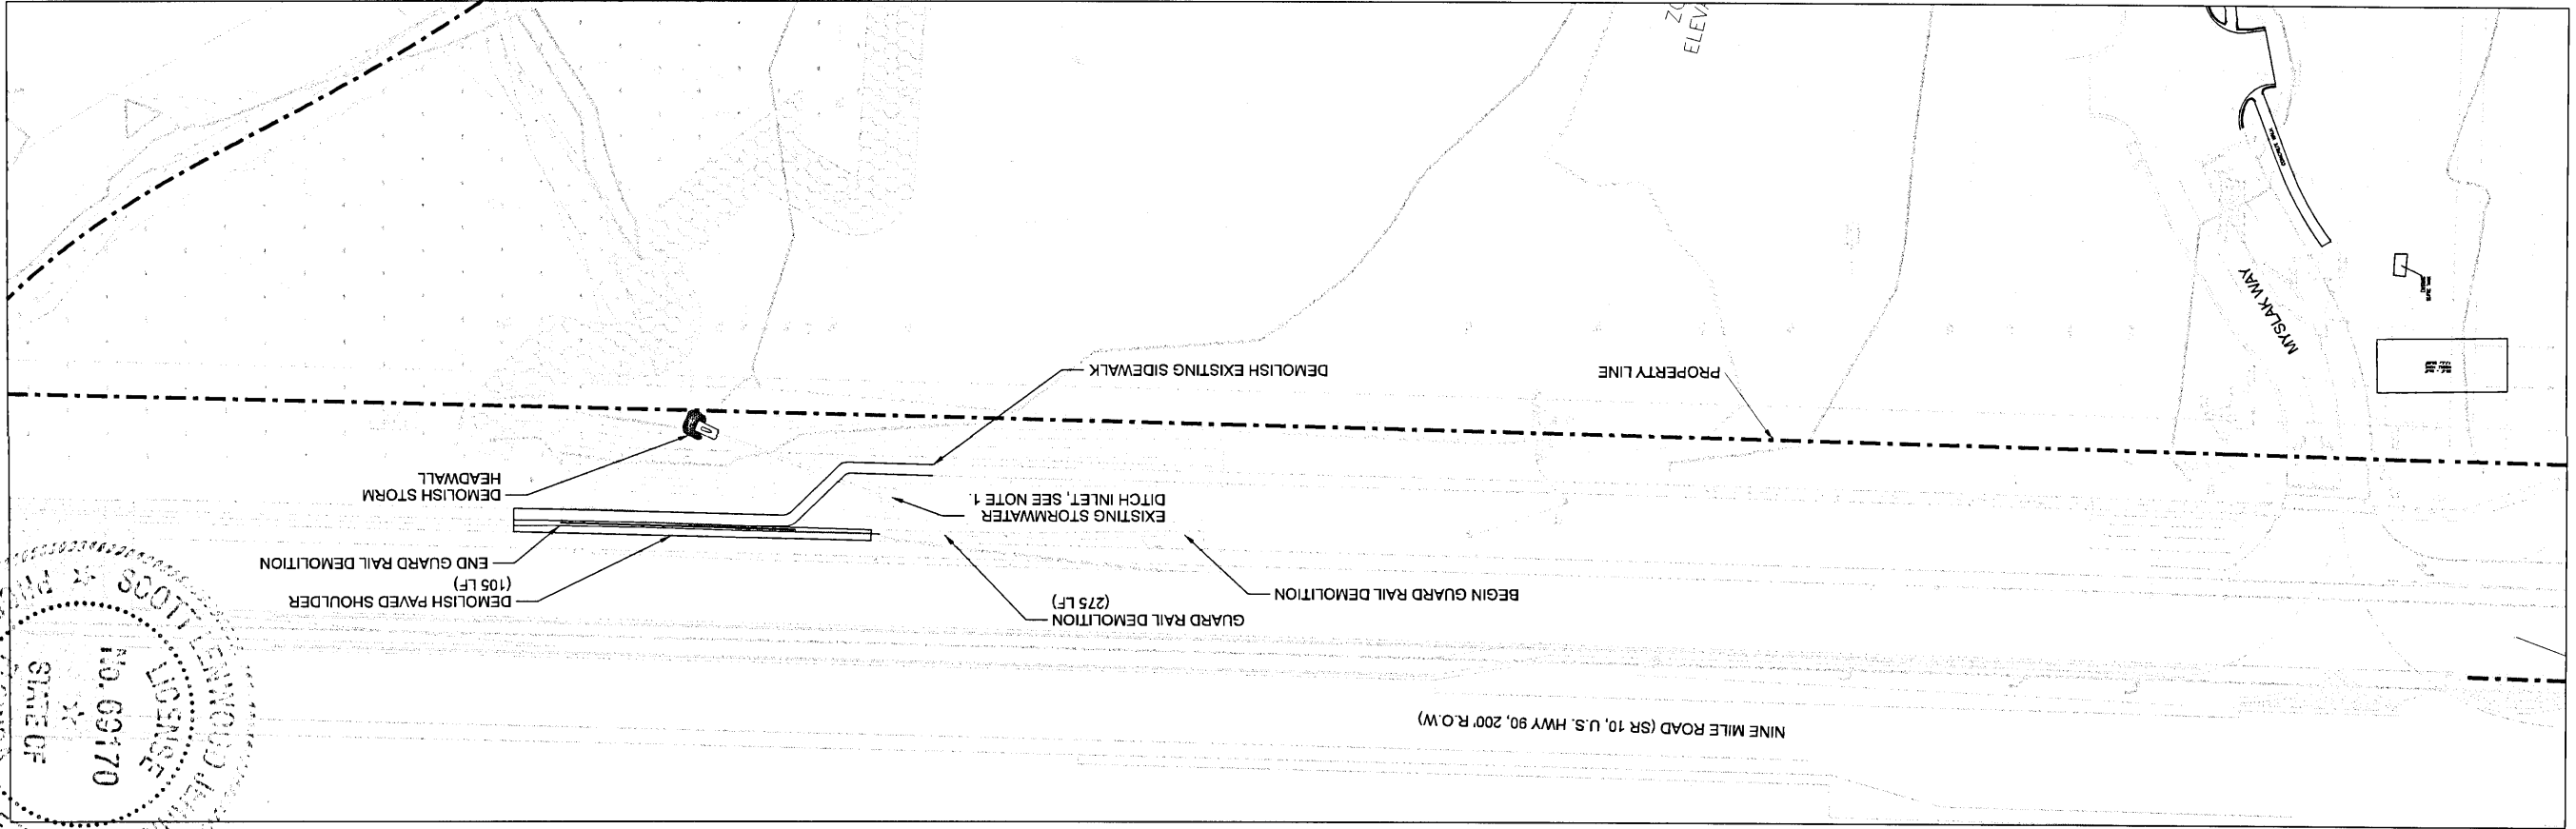

SHEET

of

C-22

DWG

D3530400

PROJ

DATE

JANUARY 2022

PROJ

VERIFY SCALE

BAR IS ONE INCH ON ORIGINAL DRAWING.

1"

JACOBS

CIVIL

FDOT ACCESS PLAN

25 W CEDAR STREET, SUITE 350

PENSACOLA, FLORIDA 32502

ER2822

ELEVATE

THE DAWSON COMPANY

PENSACOLA, FLORIDA

NO.	DATE	DR	REVISION	CHK	APVD	BY	APVD

1/6/22

116122

116122

NO. 09170

STATE OF

FLORIDA





116122

116122

REUSE OF DOCUMENTS

THIS DOCUMENT, AND THE IDEAS AND DESIGNS INCORPORATED HEREIN, AS AN INSTRUMENT OF PROFESSIONAL SERVICE, IS THE PROPERTY OF JACOBS AND IS NOT TO BE USED, IN WHOLE OR IN PART, FOR ANY OTHER PROJECT WITHOUT THE WRITTEN AUTHORIZATION OF JACOBS.

© JACOBS 2021. ALL RIGHTS RESERVED.

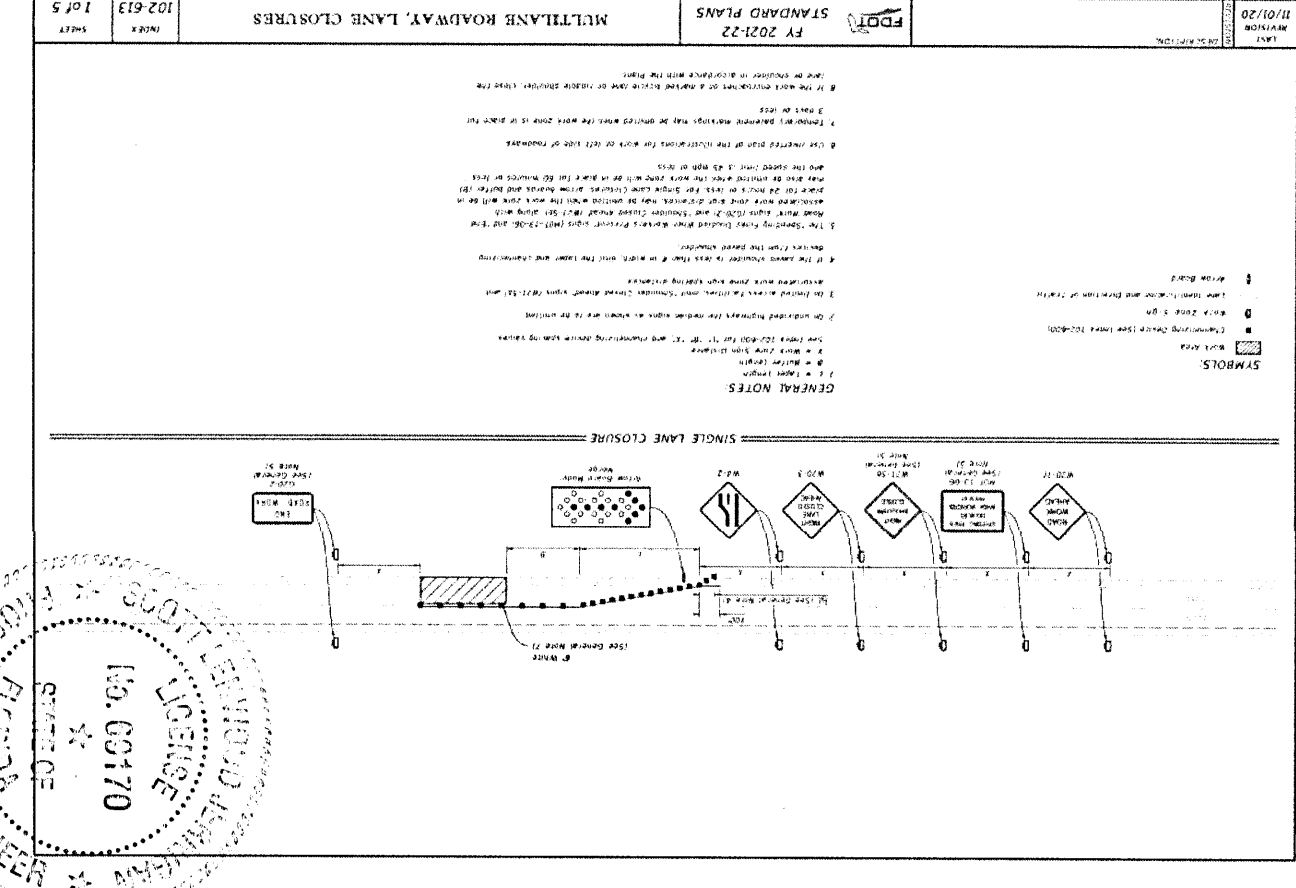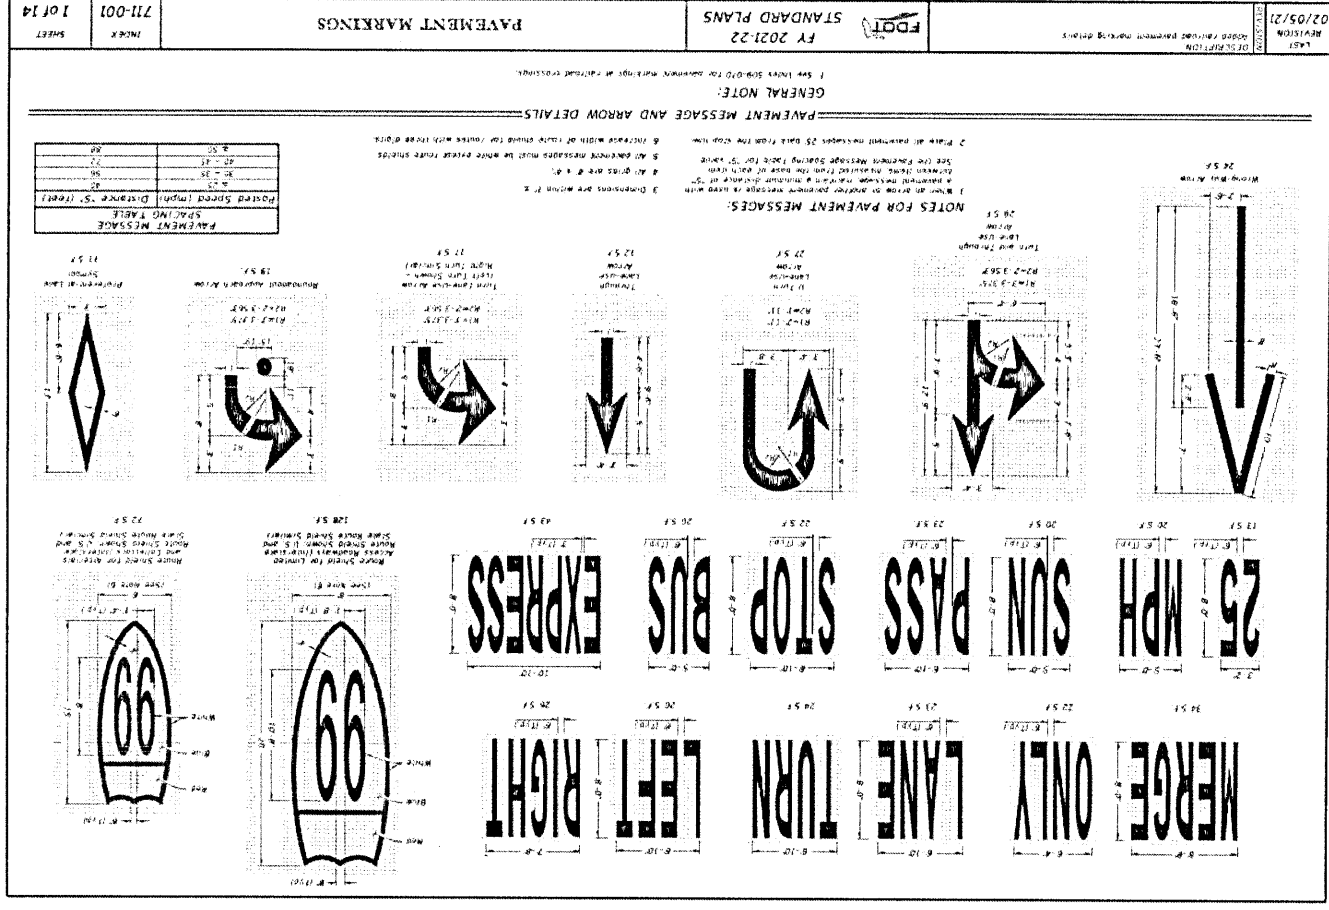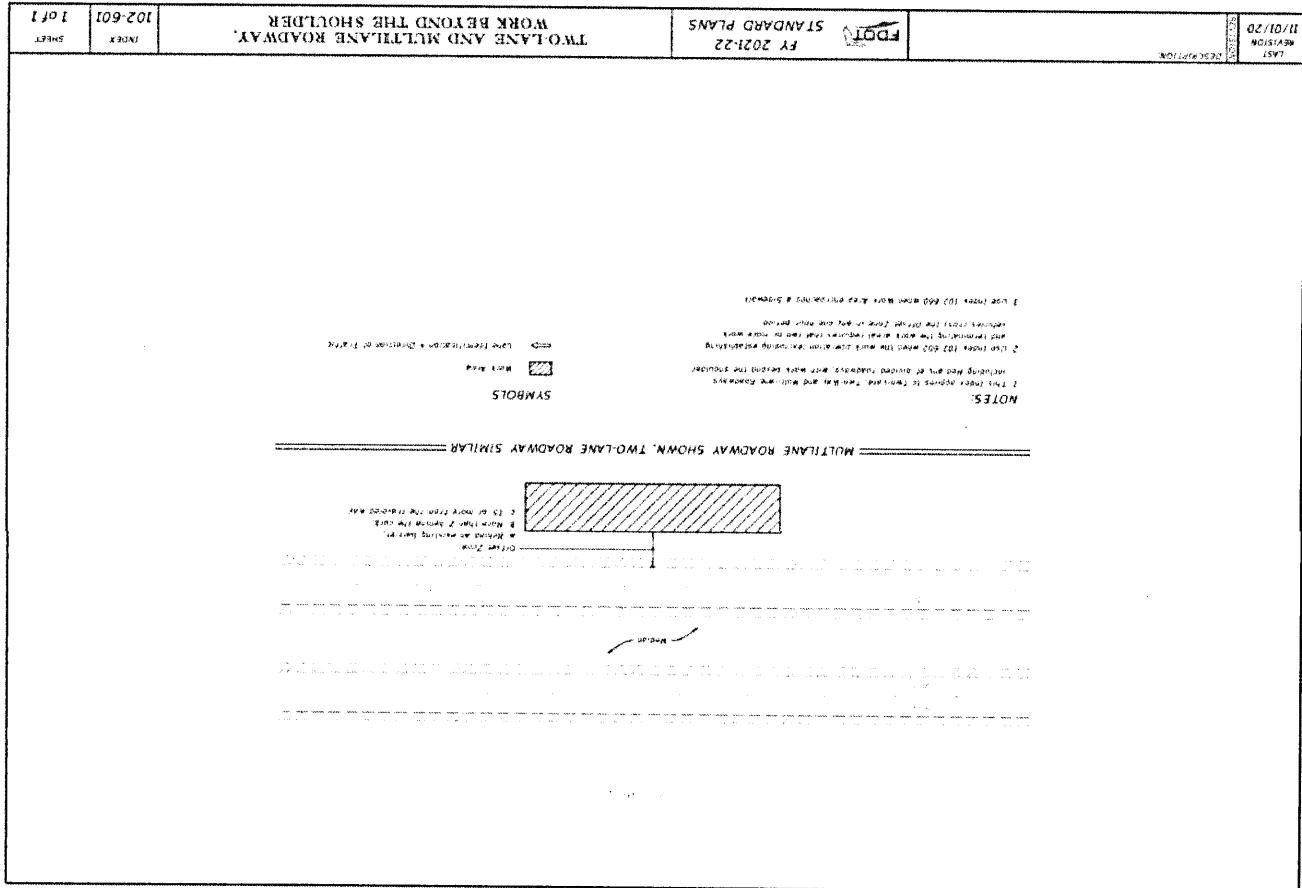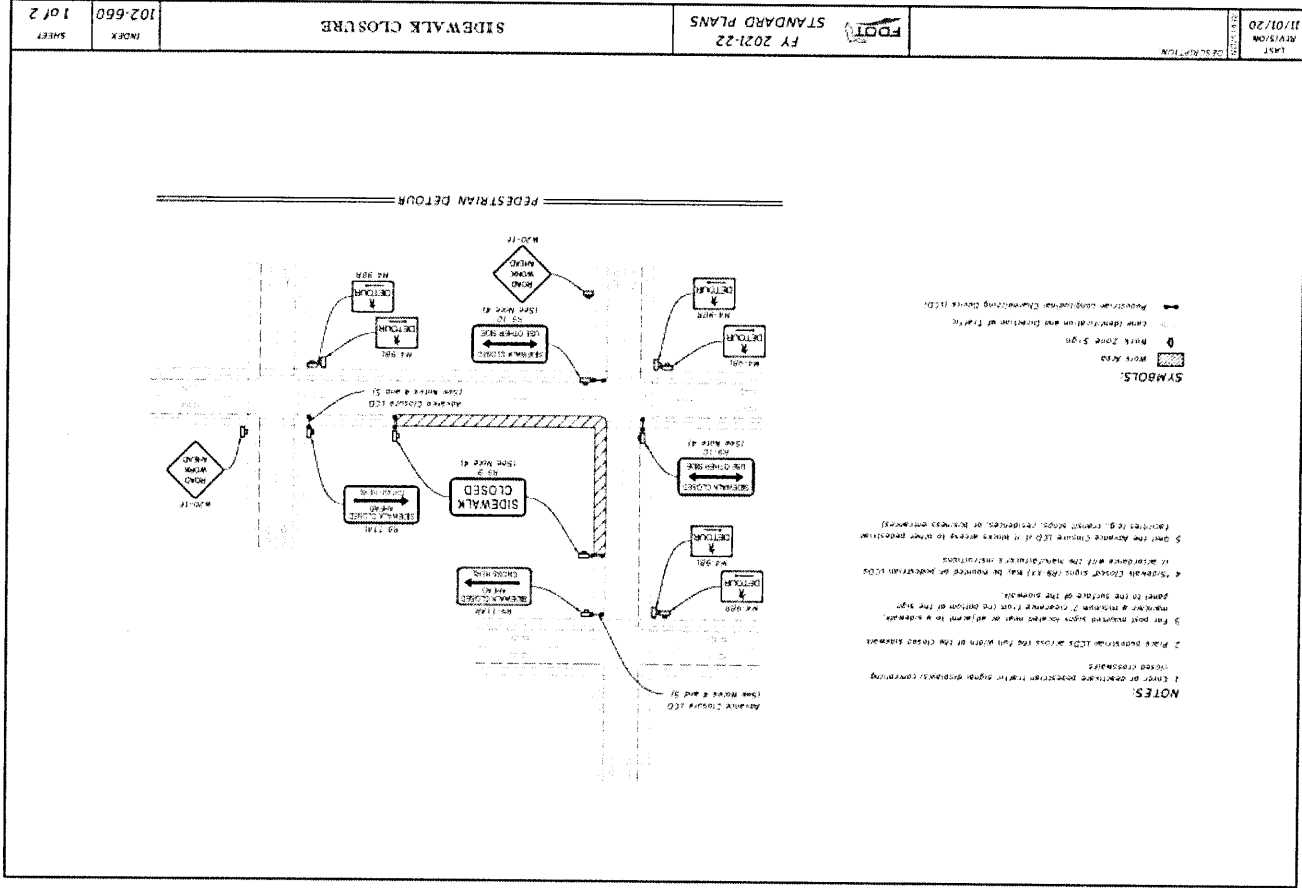[illegible]

[illegible][illegible]

UAC