


336.36'

Water Flow X

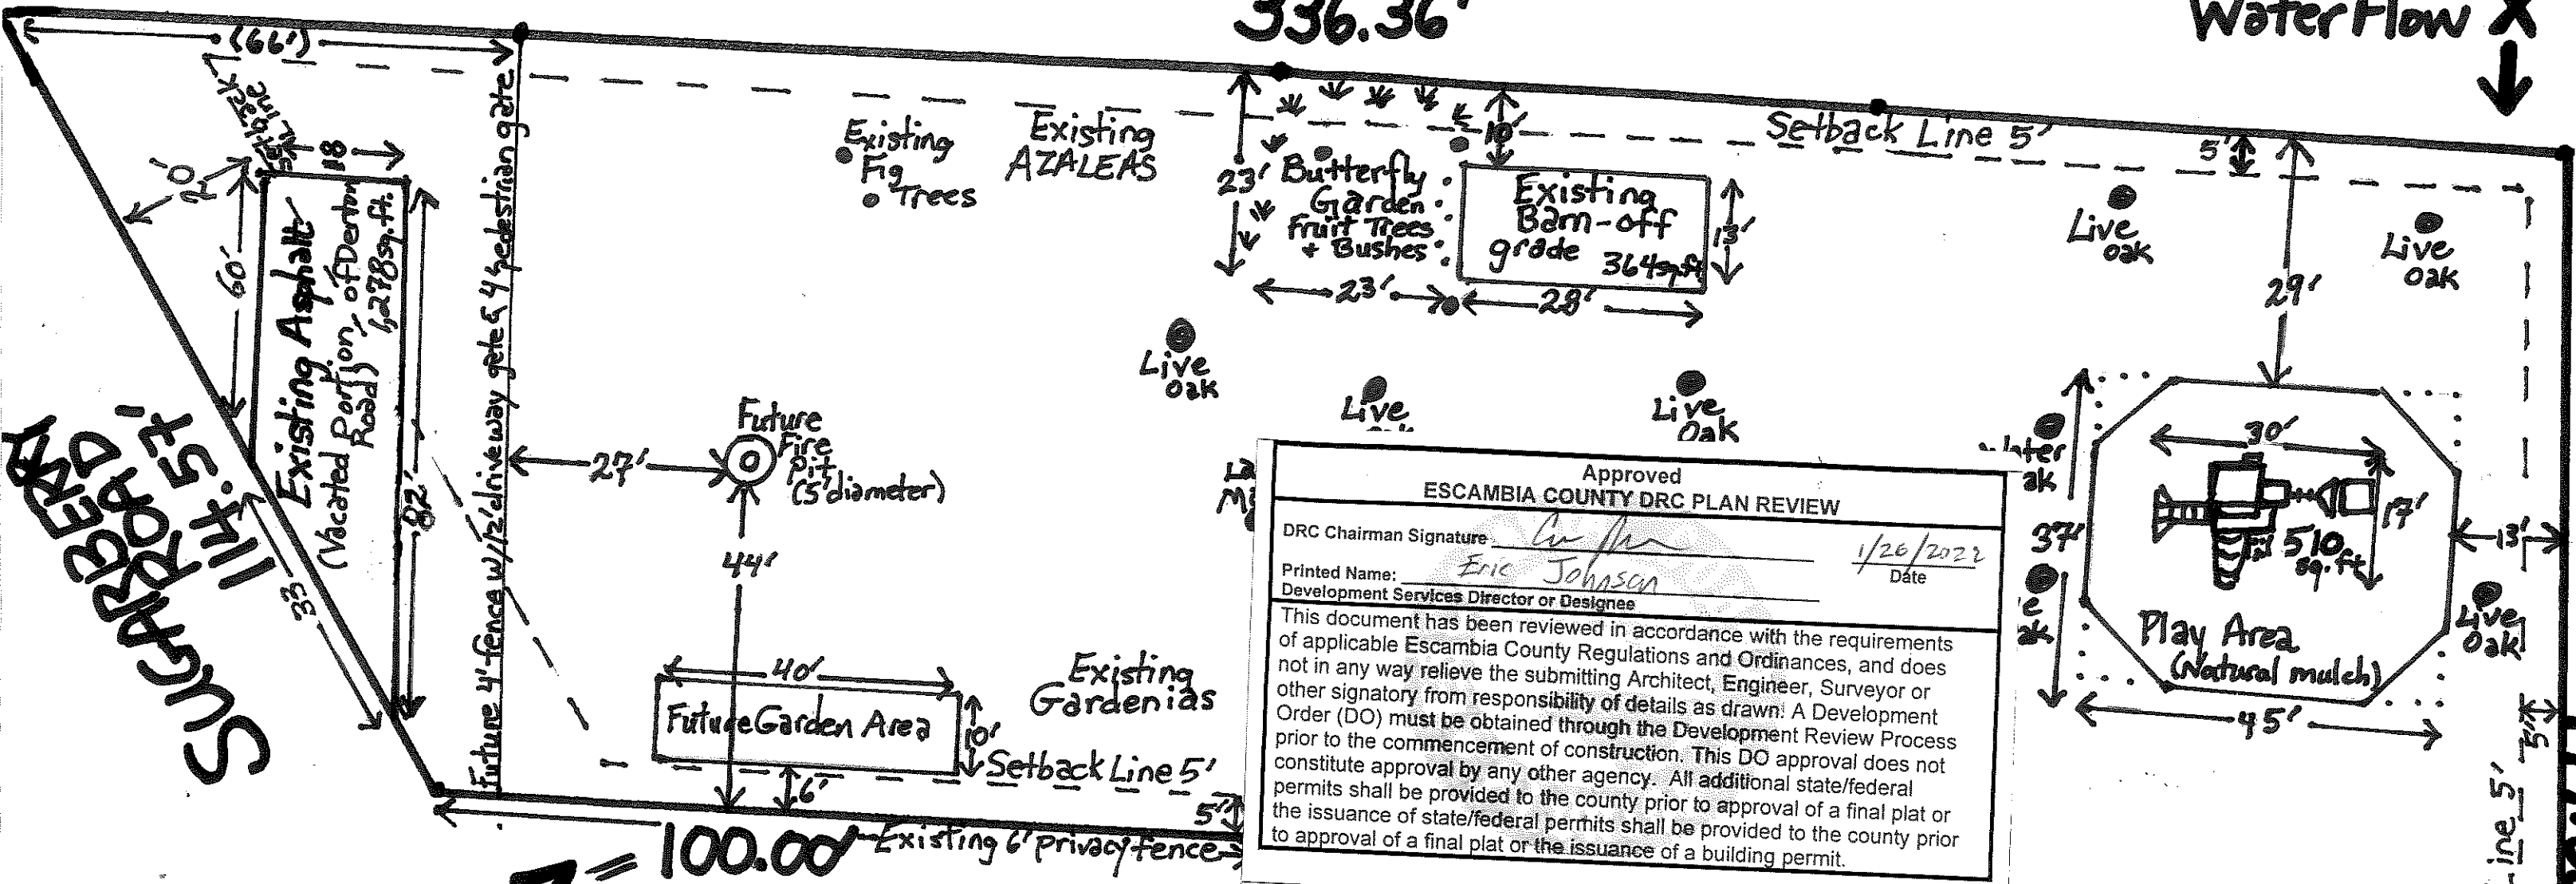

Approved  
 ESCAMBIA COUNTY DRC PLAN REVIEW

DRC Chairman Signature: *Eric Johnson* Date: 1/26/2022  
 Printed Name: Eric Johnson  
 Development Services Director or Designee

This document has been reviewed in accordance with the requirements of applicable Escambia County Regulations and Ordinances, and does not in any way relieve the submitting Architect, Engineer, Surveyor or other signatory from responsibility of details as drawn. A Development Order (DO) must be obtained through the Development Review Process prior to the commencement of construction. This DO approval does not constitute approval by any other agency. All additional state/federal permits shall be provided to the county prior to approval of a final plat or the issuance of state/federal permits shall be provided to the county prior to approval of a final plat or the issuance of a building permit.

North Scale 1"=20'

DENTON ROAD

Pop's Park  
 Development  
 Plan  
 A Private Park  
 NOT OPEN TO PUBLIC

88.31'

LINK CIRCLE

179.23'