

**BOARD OF COUNTY COMMISSIONERS
 ESCAMBIA COUNTY, FLORIDA
 ENGINEERING DEPARTMENT
 CONSTRUCTION MANAGEMENT DIVISION**

INDEX OF PLANS

SHEET NO. & DESCRIPTION

- S-1 KEY SHEET
- S-2 to S-3 TABULATION OF QUANTITIES
- S-4 GENERAL NOTES
- S-5 to S-16 SIGNING & PAVEMENT MARKING PLAN

**PLANS PROPOSED FOR
 OLIVE ROAD
 STREET IMPROVEMENT PROJECT
 (PALAFOX STREET TO DAVIS HIGHWAY)**

SOLICITATION ID: PD 20-21.052

**SIGNING & PAVEMENT
 MARKING PLANS**

PLANS PREPARED BY:




moffatt & nichol

MOFFATT & NICHOL
 100 N. SPRING STREET, SUITE 2
 PENSACOLA, FL 32502
 (850) 815-3040
 CERTIFICATE OF AUTHORIZATION NO.: 4877

**100% PLANS
 OCTOBER 2024
 NOT ISSUED FOR CONSTRUCTION**

COMMISSIONERS

- DISTRICT ONE JEFF BERGOSH
- DISTRICT TWO MIKE KOHLER
- DISTRICT THREE LUMON MAY
- DISTRICT FOUR (VACANT)
- DISTRICT FIVE STEVEN BARRY, CHAIRMAN

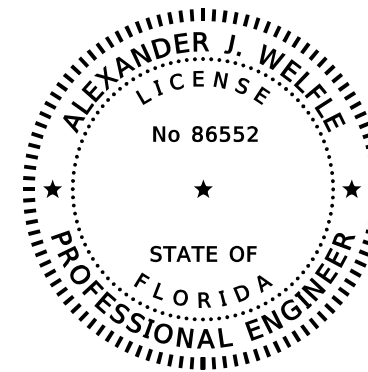

THIS ITEM HAS BEEN DIGITALLY
 SIGNED AND SEALED BY:

ON THE DATE ADJACENT TO THE SEAL
 PRINTED COPIES OF THIS DOCUMENT ARE
 NOT CONSIDERED SIGNED AND SEALED.
 THE SIGNATURE MUST BE VERIFIED
 IN THE ELECTRONIC DOCUMENTS.

ALEXANDER J. WELFLE, P.E.
 P.E. NO.: 86552
 100 N SPRING ST, SUITE 2
 PENSACOLA, FL 32502
 (850) 815 3040

PROJECT MANAGER: OMER R. EACRET		PHONE NUMBER 850-595-3562	
SECTION / TOWNSHIP / RANGE: 18, 20, & 21 / 1S / 30W		DISTRICT: 3 & 4	
PROJECT ENGINEER: ALEXANDER J. WELFLE, PE		REG FLA ENG NO: 86552	
SIGNATURE:		DATE:	

O:\OR\21412_20_CADD_Active\000000-0-00-00-Signing\KEY.SSP01.dgn

10/16/2024 10:35:21 AM Default

enelison

THE OFFICIAL RECORD OF THIS SHEET IS THE ELECTRONIC FILE DIGITALLY SIGNED AND SEALED UNDER RULE 61G15-23.004, F.A.C.

TABULATION OF SIGNING & PAVEMENT MARKINGS QUANTITIES

Table with columns: PAY ITEM NO., DESCRIPTION, UNIT, SHEET NUMBERS (S-5 to S-12), TOTAL THIS SHEET (PLAN, FINAL). Rows include items like SINGLE POST SIGN, TUBULAR MARKER, PAINTED PAVEMENT MARKINGS, THERMOPLASTIC, etc.

*THESE QUANTITIES ARE PAID FOR UNDER PAINTED PAVEMENT MARKINGS (FINAL SURFACE), LUMP SUM - ITEM NO 710-90. THE QUANTITIES SHOWN ARE FOR ONE APPLICATION; SEE SPECIFICATION 710 FOT THE NUMBER OF APPLICATIONS REQUIRED.

OLIVE ROAD STREET IMPROVEMENT PROJECT



ESCAMBIA COUNTY, FLORIDA
MOFFATT & NICHOL
100 N SPRING STREET, SUITE 2, PENSACOLA, FLORIDA 32502

Table with columns: REVISIONS, DATE, APPROVED BY. Includes a grid for tracking changes.

TABULATION OF SIGNING & PAVEMENT MARKINGS QUANTITIES

Table with columns: PAY ITEM NO., DESCRIPTION, UNIT, SHEET NUMBERS (S-13, S-14, S-15, S-16, PLAN, FINAL), TOTAL THIS SHEET, GRAND TOTAL. Rows include items like SINGLE POST SIGN, TUBULAR MARKER, PAINTED PAVEMENT MARKINGS, THERMOPLASTIC, etc.

*THESE QUANTITIES ARE PAID FOR UNDER PAINTED PAVEMENT MARKINGS (FINAL SURFACE), LUMP SUM - ITEM NO 710-90. THE QUANTITIES SHOWN ARE FOR ONE APPLICATION; SEE SPECIFICATION 710 FOT THE NUMBER OF APPLICATIONS REQUIRED.

OLIVE ROAD STREET IMPROVEMENT PROJECT




ESCAMBIA COUNTY, FLORIDA
MOFFATT & NICHOL
100 N SPRING STREET, SUITE 2, PENSACOLA, FLORIDA 32502

Table with columns: NUMBER, DATE, APPROVED BY, DIVISIONS. Includes project details like PROJECT MANAGER, CHECKED BY, etc.

SIGNING & PAVEMENT MARKING GENERAL NOTES:

1. ALL SIGNING AND PAVEMENT MARKING CONSTRUCTION AND PLACEMENT SHALL MEET THE FDOT FY 2024-25 STANDARD PLANS FOR ROAD CONSTRUCTION AS WELL AS THE JULY 2024 FDOT STANDARD SPECIFICATIONS FOR ROAD AND BRIDGE CONSTRUCTION.
2. THE SIGN LOCATIONS ARE APPROXIMATE AND MAY REQUIRE FIELD ADJUSTMENT AS DIRECTED BY THE PROJECT ADMINISTRATOR.
3. THE PAVEMENT MARKINGS AT ALL EXISTING/PROPOSED INTERFACE LOCATIONS SHALL MATCH IN TERMS OF COLOR AND ALIGNMENT. ALIGN PROPOSED GORE STRIPING AND SKIP STRIPING WITH EXISTING PAVEMENT MARKINGS AND ENSURE NEW MARKINGS MEET SPACING AND ALIGNMENT CRITERIA WITH EXISTING AREAS BAYOND THE LIMITS OF RESURFACING.
4. DUE TO DESTRUCTION AND TRACKING BY CONSTRUCTION VEHICLES, ADDITIONAL PAVEMENT MARKINGS AT THE BEGINNING AND END OF THE PROJECT MAY BE REQUIRED. THE PROJECT ENGINEER WILL DETERMINE IF ANY AREAS NEED ADDITIONAL PAVEMENT MARKINGS.
5. ANY EXISTING SIGN TO REMAIN THAT IS DISTURBED DURING CONSTRUCTION SHALL BE RESET TO CURRENT STANDARDS FOR HEIGHT, OFFSET AND METHOD OF INSTALLATION.
6. CAUTION SHOULD BE EXERCISED IN THE INSTALLATION OF POST MOUNTED ROADSIDE SIGNS IN ORDER TO PREVENT POSSIBLE DAMAGE TO BURIED UTILITIES.
7. UNDERGROUND RAILROAD SIGNAL AND COMMUNICATION LINES MUST BE MARKED PRIOR TO ROADWAY SIGN PLACEMENT.
8. CONTRACTOR SHALL ABIDE BY CSX RAILROAD NOTES LOCATED ON THE GENERAL NOTES SHEET OF THE ROADWAY PLAN SET.
9. ANY EXISTING SIGNS THAT ARE NOT SPECIFFICALLY LABELED TO BE REMOVED ARE TO REMAIN IN PLACE.
10. ALL STOP BARS SHALL BE PLACED 4 FEET FROM CROSS WALKS.

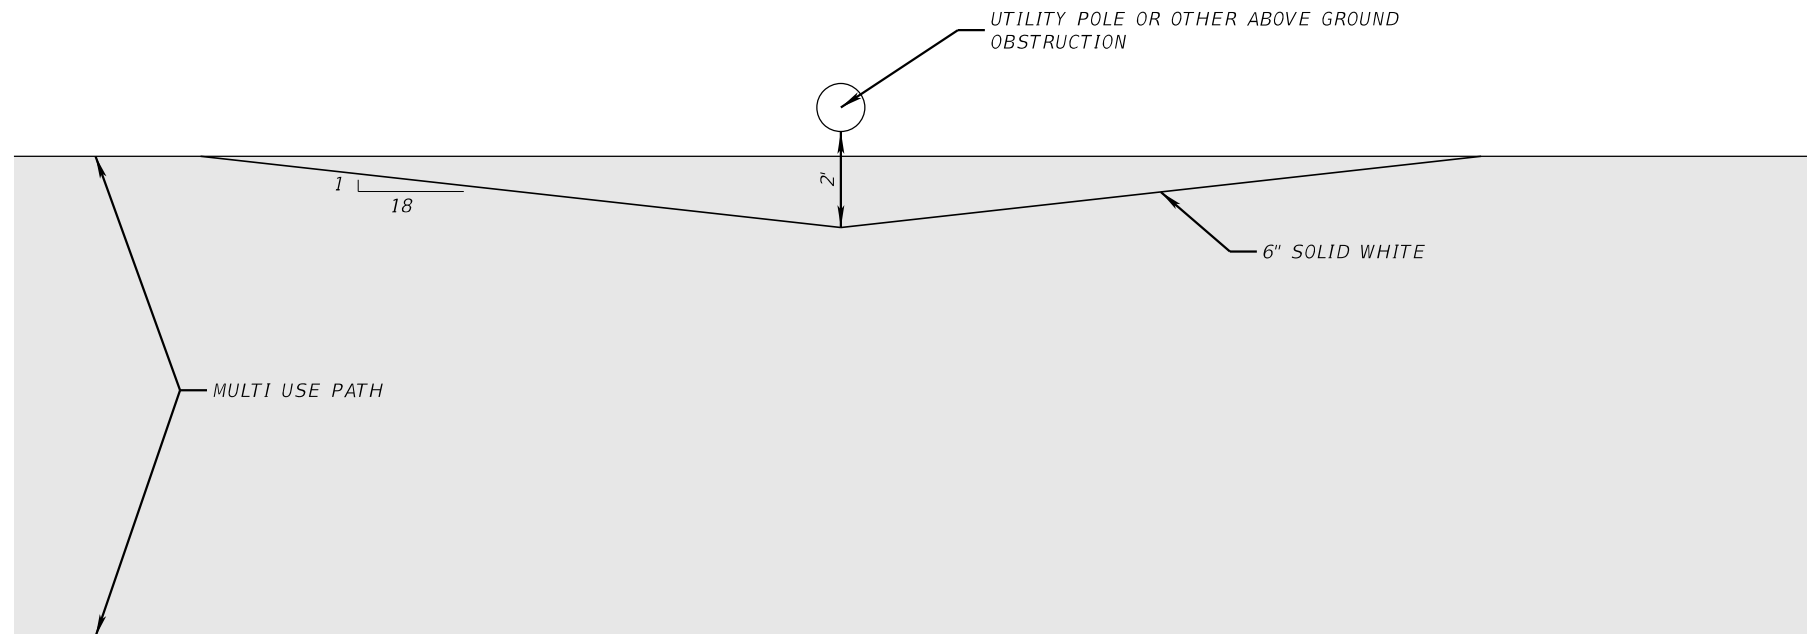

ALL ABOVE GROUND OBSTRUCTIONS WITHIN 2 FEET OF THE MULTI USE PATH SHALL BE STRIPED ACCORDING TO THIS DETAIL. ANY ADDITIONAL OBSTRUCTION NOT IDENTIFIED IN THESE PLANS SHALL BE STRIPED WITH ESCAMBIA COUNTY APPROVAL. IN ADDITION TO THESE PAVEMENT MARKINGS, ANY UTILITY POLES WITHIN 2 FEET OF THE EDGE OF THE MULTI USE PATH SHALL BE MARKED WITH A 6-INCH RETROREFLECTIVE TAPE AROUND THE POLE 3 FEET ABOVE THE MULTI USE PATH ELEVATION.

ABOVE GROUND OBSTRUCTION
PAVEMENT MARKING DETAIL
NOT TO SCALE

OLIVE ROAD STREET
IMPROVEMENT PROJECT

SIGNING AND PAVEMENT
MARKING GENERAL NOTES





ESCAMBIA COUNTY, FLORIDA

MOFFATT & NICHOL

100 N SPRING STREET, SUITE 2, PENSACOLA, FLORIDA 32502

DESIGNED BY: AW	CHECKED BY: GA	ENGINEER OF RECORD: ALEXANDER J. WELFLE
DATE: 07/27/2024	PROJECT MANAGER: ONER R. FACRET	REG. FLA. ENG. NO.: 86552
FIELD BOOK/PAGES: 35, 36 & 37	DISTRICT: 3 & 4	PHONE NUMBER: (850) 815-3040
	SECTION / TOWNSHIP / RANGE: 35, 36 & 37 / 1 S / 30 W	

NUMBER	DATE	APPROVED BY

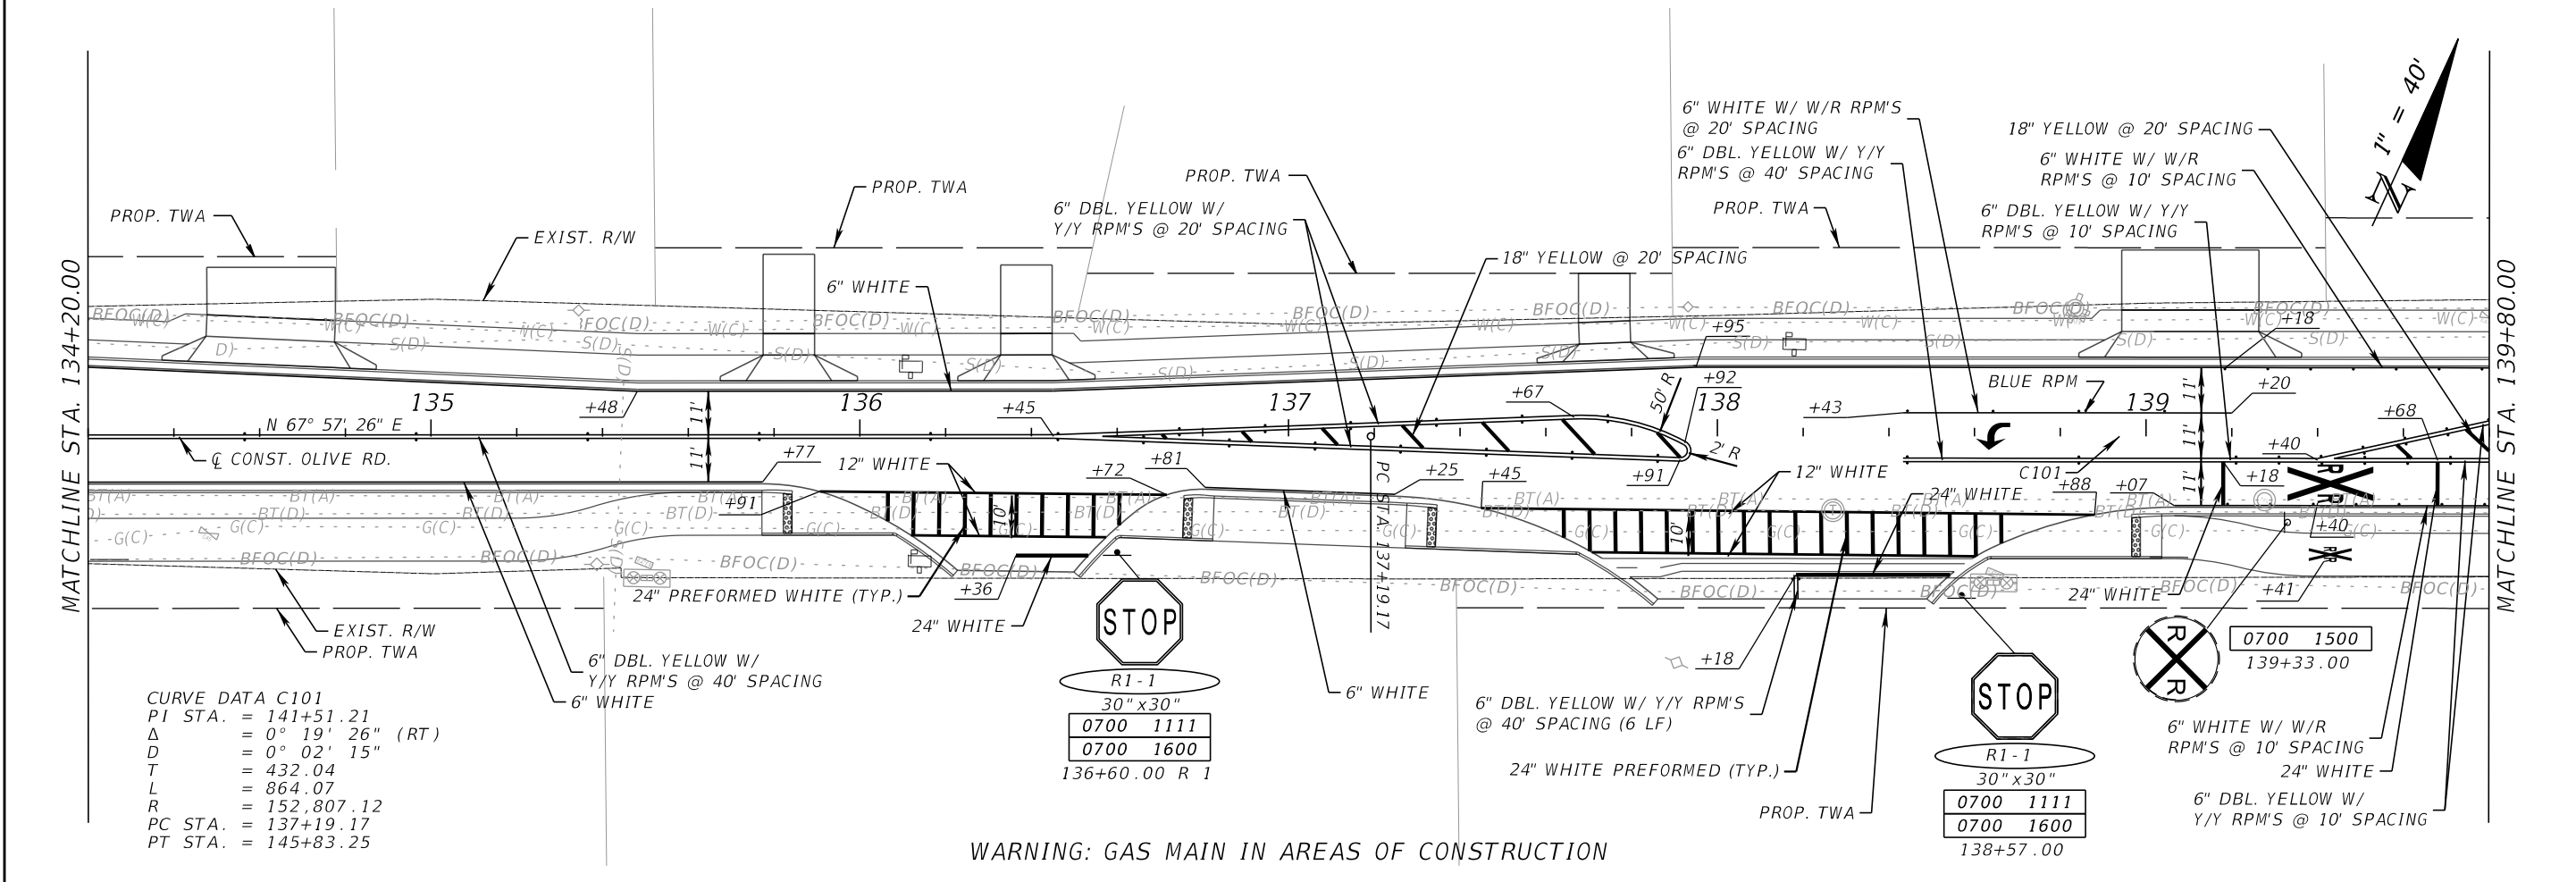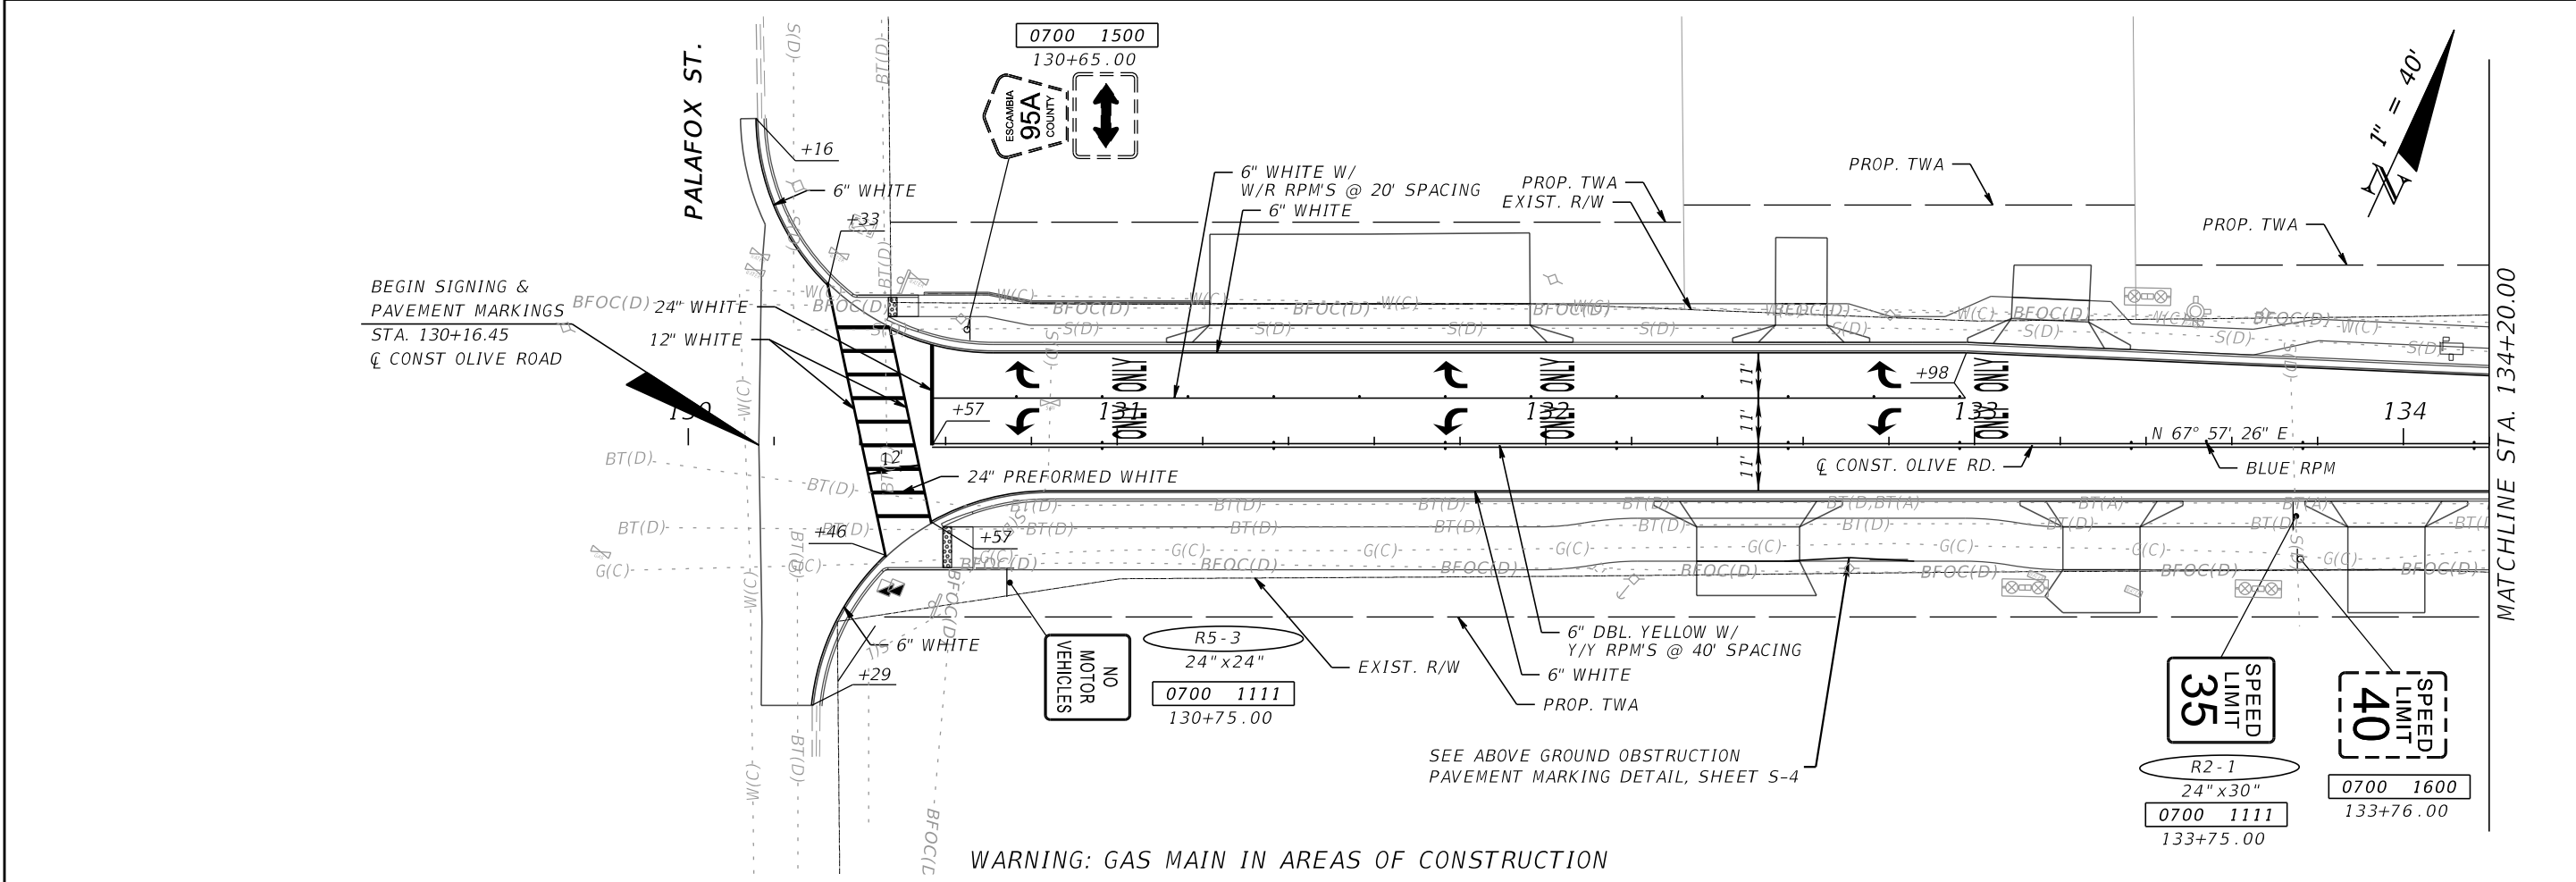

CURVE DATA C101

PI STA.	= 141+51.21
Δ	= 0° 19' 26" (RT)
D	= 0° 02' 15"
T	= 432.04
L	= 864.07
R	= 152,807.12
PC STA.	= 137+19.17
PT STA.	= 145+83.25

ESCAMBIA COUNTY, FLORIDA

OLIVE ROAD STREET IMPROVEMENT PROJECT

SIGNING AND PAVEMENT MARKING PLANS

DESIGNED BY: AW

DATE: 07/27/2024

FIELD BOOK PAGES:

CHECKED BY: GA

DISTRICT: 3 & 4

SECTION / TOWNSHIP / RANGE: 35.24 & 21 S. 30W

ENGINEER OF RECORD: ALEXANDER J. WELFLE

REG. FLA. ENG. NO.: 86552

PHONE NUMBER: (850) 815-3040

REVISIONS	DATE	APPROVED BY

ESCAMBIA COUNTY, FLORIDA

MOFFATT & NICHOL

100 N SPRING STREET, SUITE 2, PENSACOLA, FLORIDA 32502

DESIGNED BY: AW

DATE: 07/27/2024

FIELD BOOK PAGES:

CHECKED BY: GA

DISTRICT: 3 & 4

SECTION / TOWNSHIP / RANGE: 35.24 & 21 S. 30W

ENGINEER OF RECORD: ALEXANDER J. WELFLE



REG. FLA. ENG. NO.: 86552

PHONE NUMBER: (850) 815-3040

SHEET 5-5

THE OFFICIAL RECORD OF THIS SHEET IS THE ELECTRONIC FILE DIGITALLY SIGNED AND SEALED UNDER RULE 61G15-23.004, F.A.C.

1:07:35 PM

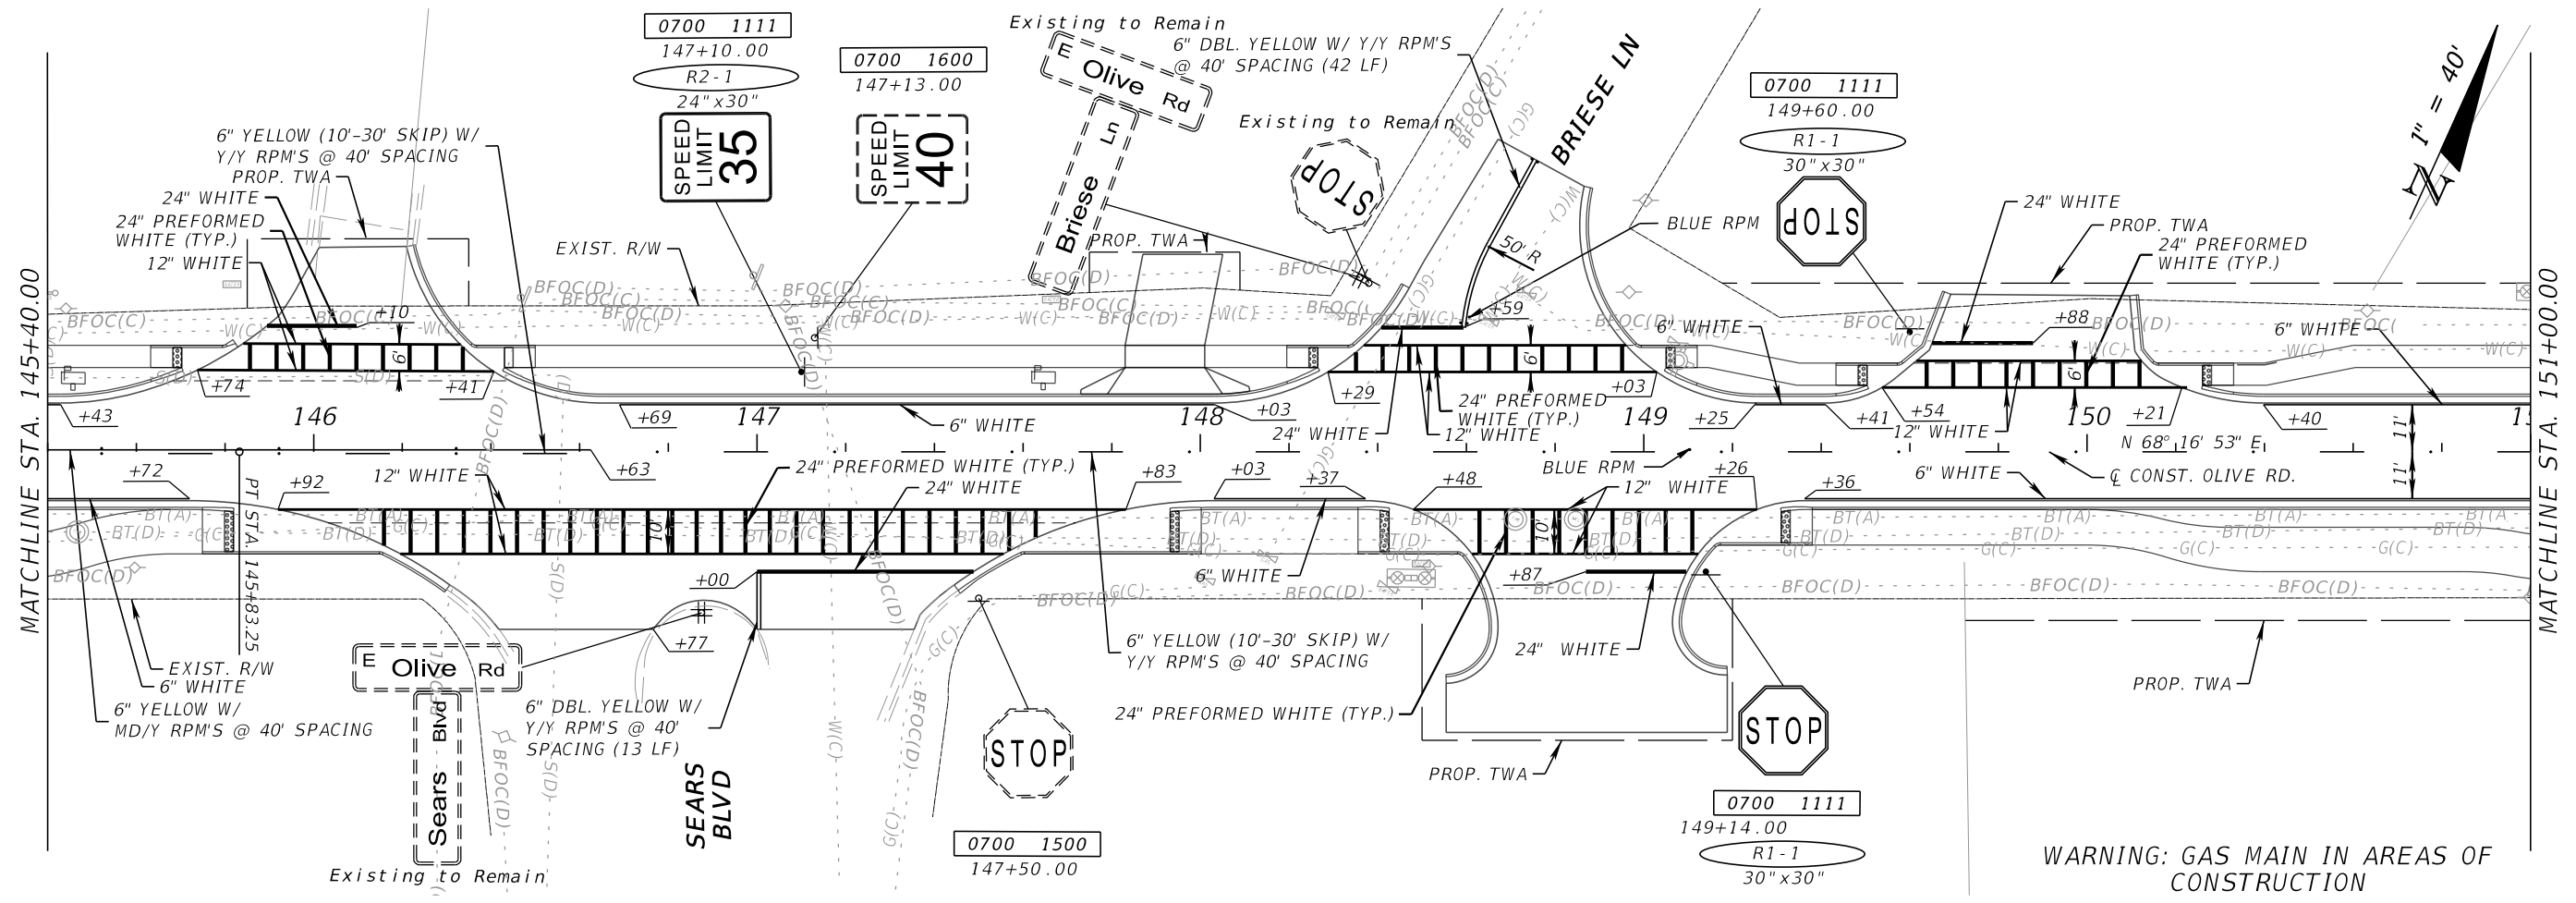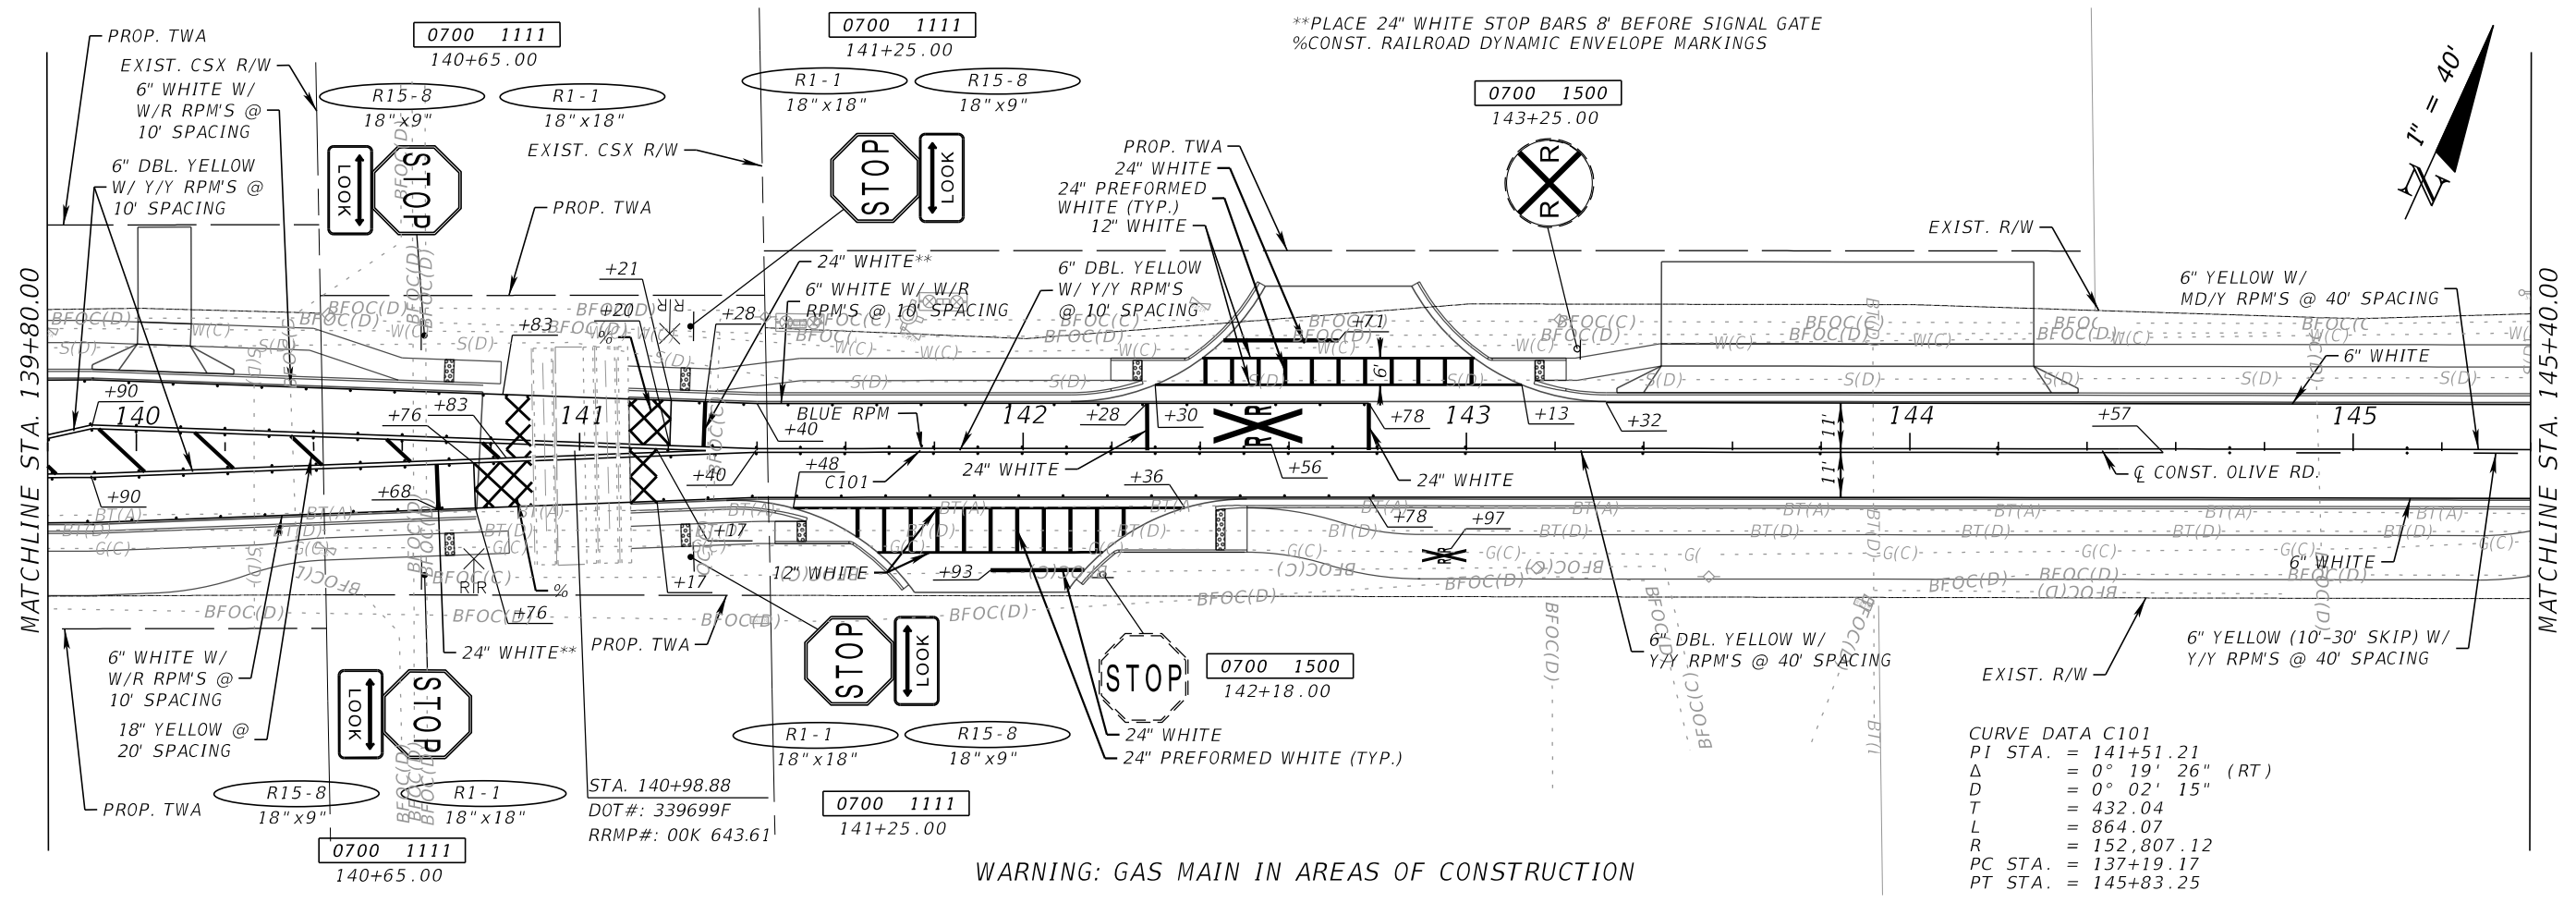

**PLACE 24" WHITE STOP BARS 8' BEFORE SIGNAL GATE
%CONST. RAILROAD DYNAMIC ENVELOPE MARKINGS

CURVE DATA C101
 PI STA. = 141+51.21
 Δ = 0° 19' 26" (RT)
 D = 0° 02' 15"
 T = 432.04
 L = 864.07
 R = 152,807.12
 PC STA. = 137+19.17
 PT STA. = 145+83.25

WARNING: GAS MAIN IN AREAS OF CONSTRUCTION

WARNING: GAS MAIN IN AREAS OF CONSTRUCTION

**OLIVE ROAD STREET
IMPROVEMENT PROJECT**
SIGNING AND PAVEMENT
MARKING PLANS




ESCAMBIA COUNTY, FLORIDA
 MOFFATT & NICHOL
 100 N SPRING STREET, SUITE 2, PENSACOLA, FLORIDA 32502

DESIGNED BY:	ENGINEER OF RECORD:
DRAWN BY:	CHECKED BY:
DATE:	PROJECT MANAGER:
FIELD BOOK PAGES:	DISTRICT:
	SECTION / TOWNSHIP / RANGE:
	REG. FLA. ENG. NO.:
	PHONE NUMBER:
	(850) 815-3040


REVISIONS	DATE	APPROVED BY

SHEET 5-6

THE OFFICIAL RECORD OF THIS SHEET IS THE ELECTRONIC FILE DIGITALLY SIGNED AND SEALED UNDER RULE 61G15-23.004, F.A.C.

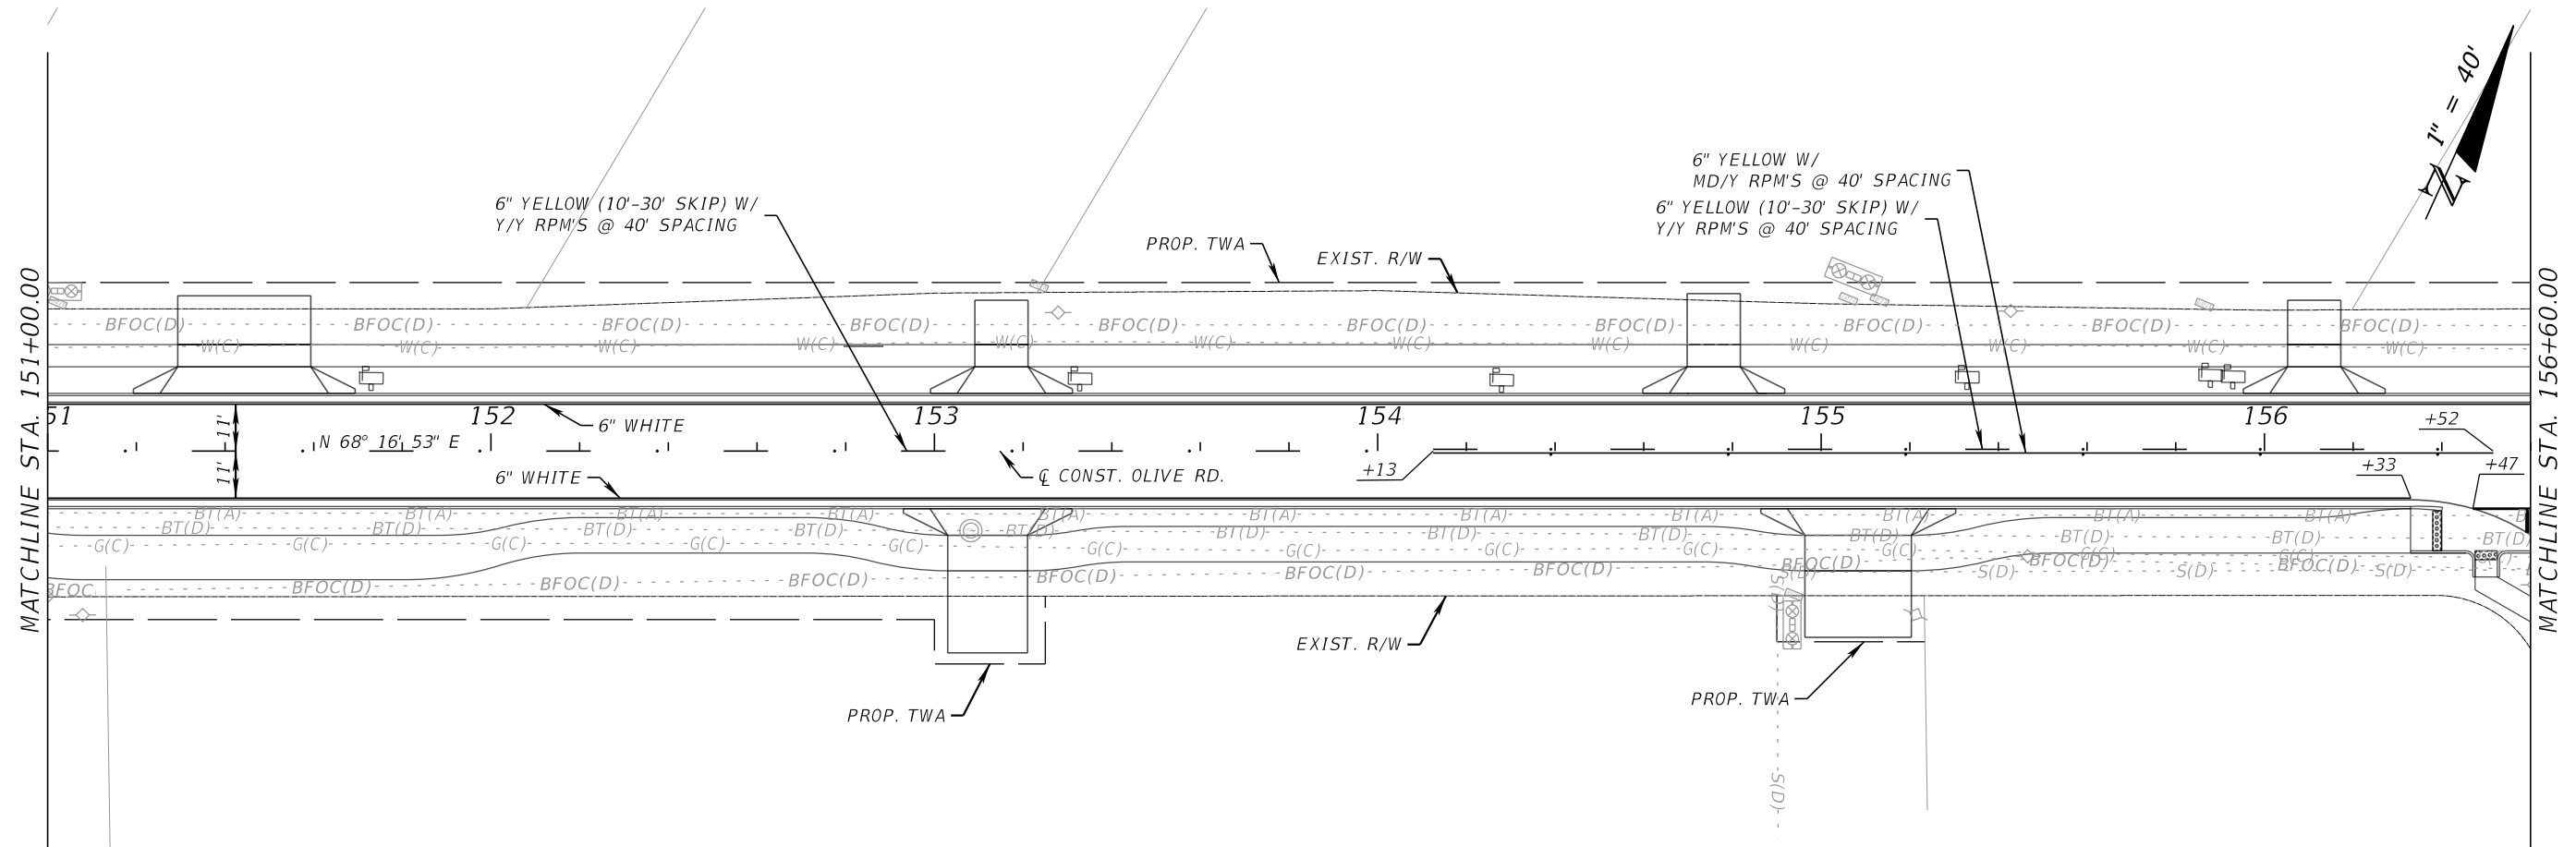

WARNING: GAS MAIN IN AREAS OF CONSTRUCTION

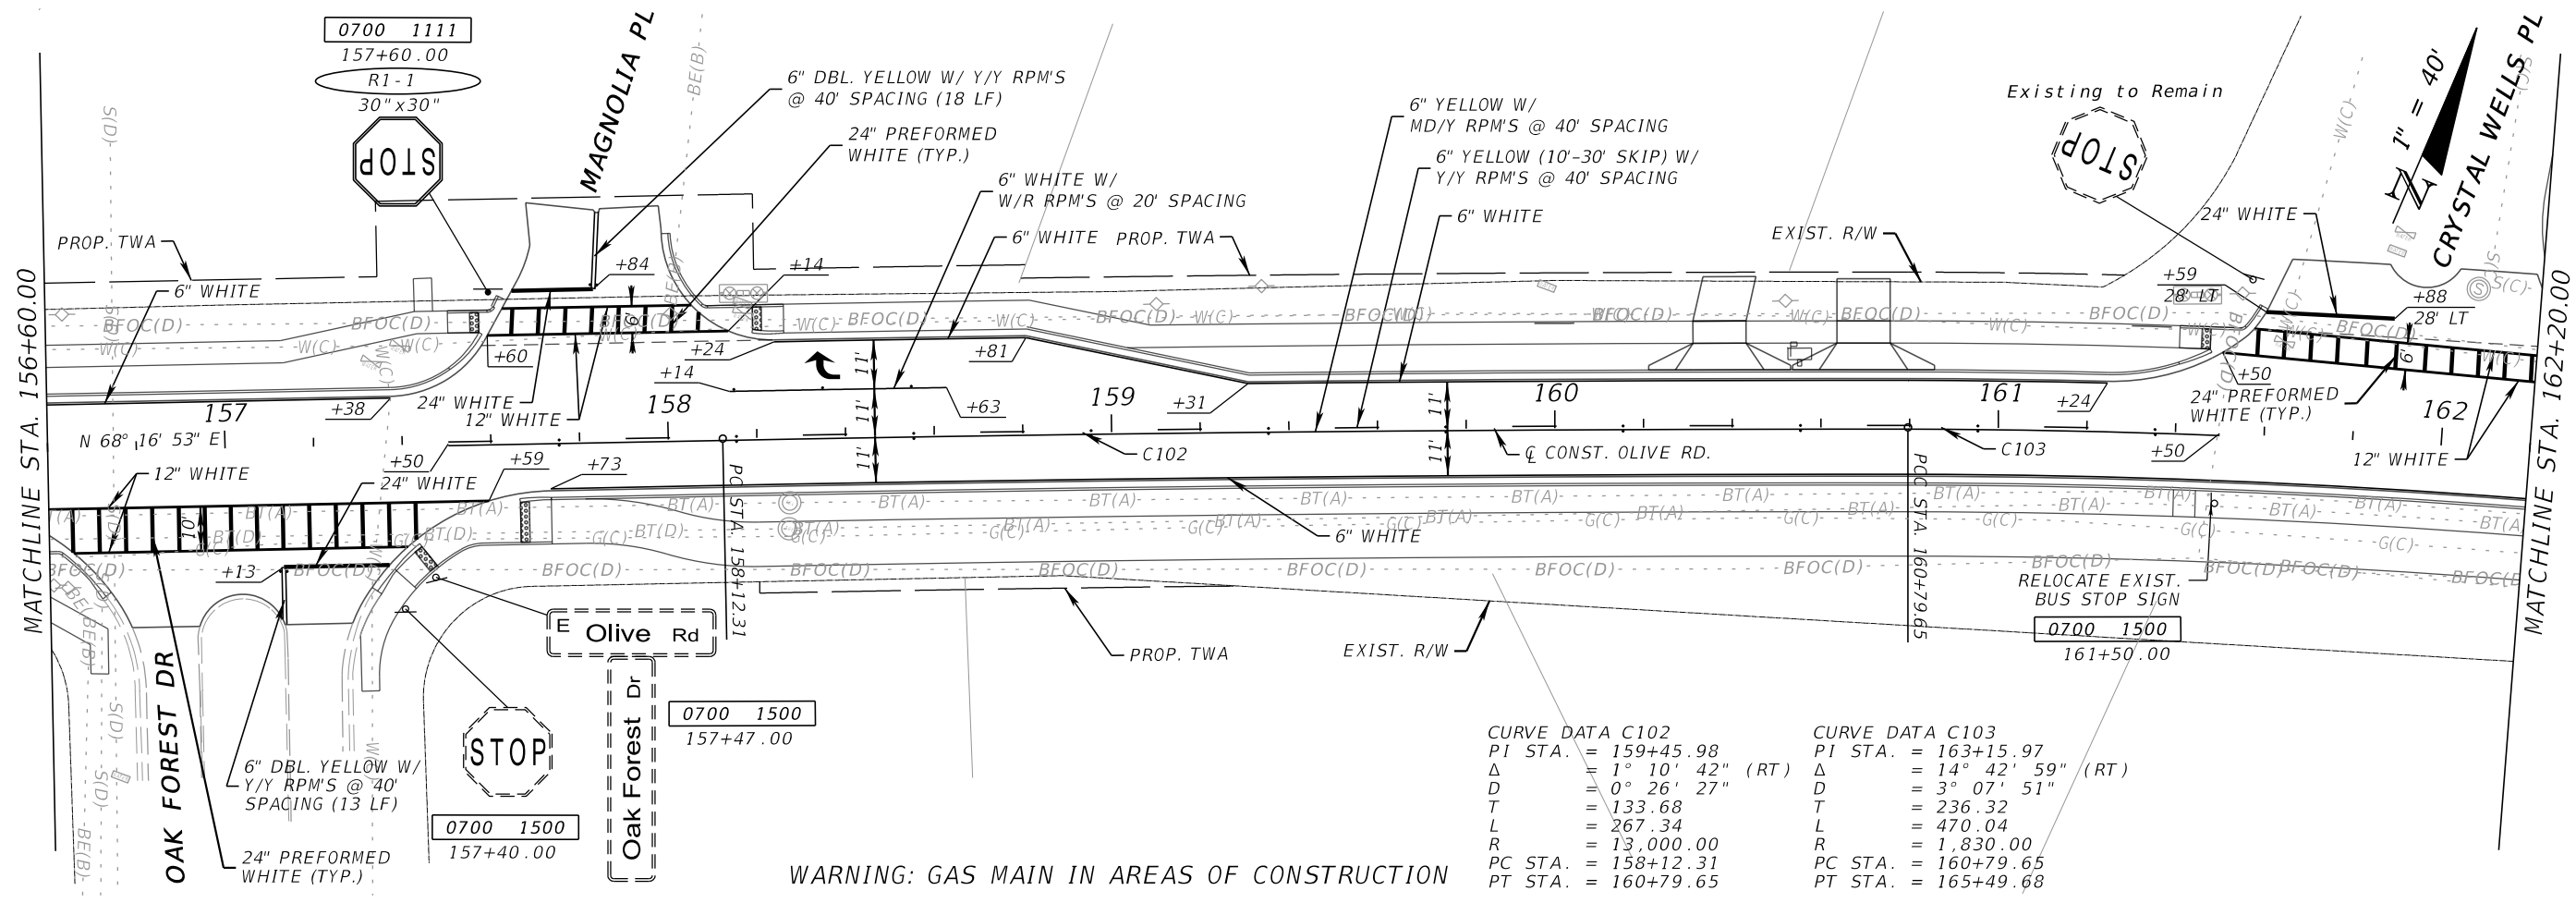

WARNING: GAS MAIN IN AREAS OF CONSTRUCTION

CURVE DATA C102		CURVE DATA C103	
PI STA.	= 159+45.98	PI STA.	= 163+15.97
Δ	= 1° 10' 42" (RT)	Δ	= 14° 42' 59" (RT)
D	= 0° 26' 27"	D	= 3° 07' 51"
T	= 133.68	T	= 236.32
L	= 267.34	L	= 470.04
R	= 13,000.00	R	= 1,830.00
PC STA.	= 158+12.31	PC STA.	= 160+79.65
PT STA.	= 160+79.65	PT STA.	= 165+49.68

OLIVE ROAD STREET IMPROVEMENT PROJECT
SIGNING AND PAVEMENT MARKING PLANS





DESIGNED BY: MOFFATT & NICHOL		ENGINEER OF RECORD: ALEXANDER J. WELFLE	
DRAWN BY: AW		CHECKED BY: GA	
DATE: 07/27/2024		PROJECT MANAGER: DISTRICT: 3&4	
SUPERVISOR: JUSAN & JUSAN		REG. FLA. ENG. NO.: 86552	
SECTION: TOWNSHIP/RANGE: 3&4		PHONE NUMBER: (850) 815-3040	
FIELD BOOK/PAGES:			

REVISIONS	DATE	APPROVED BY

SHEET 5-7

THE OFFICIAL RECORD OF THIS SHEET IS THE ELECTRONIC FILE DIGITALLY SIGNED AND SEALED UNDER RULE 61G15-23.004, F.A.C.

1:07:38 PM

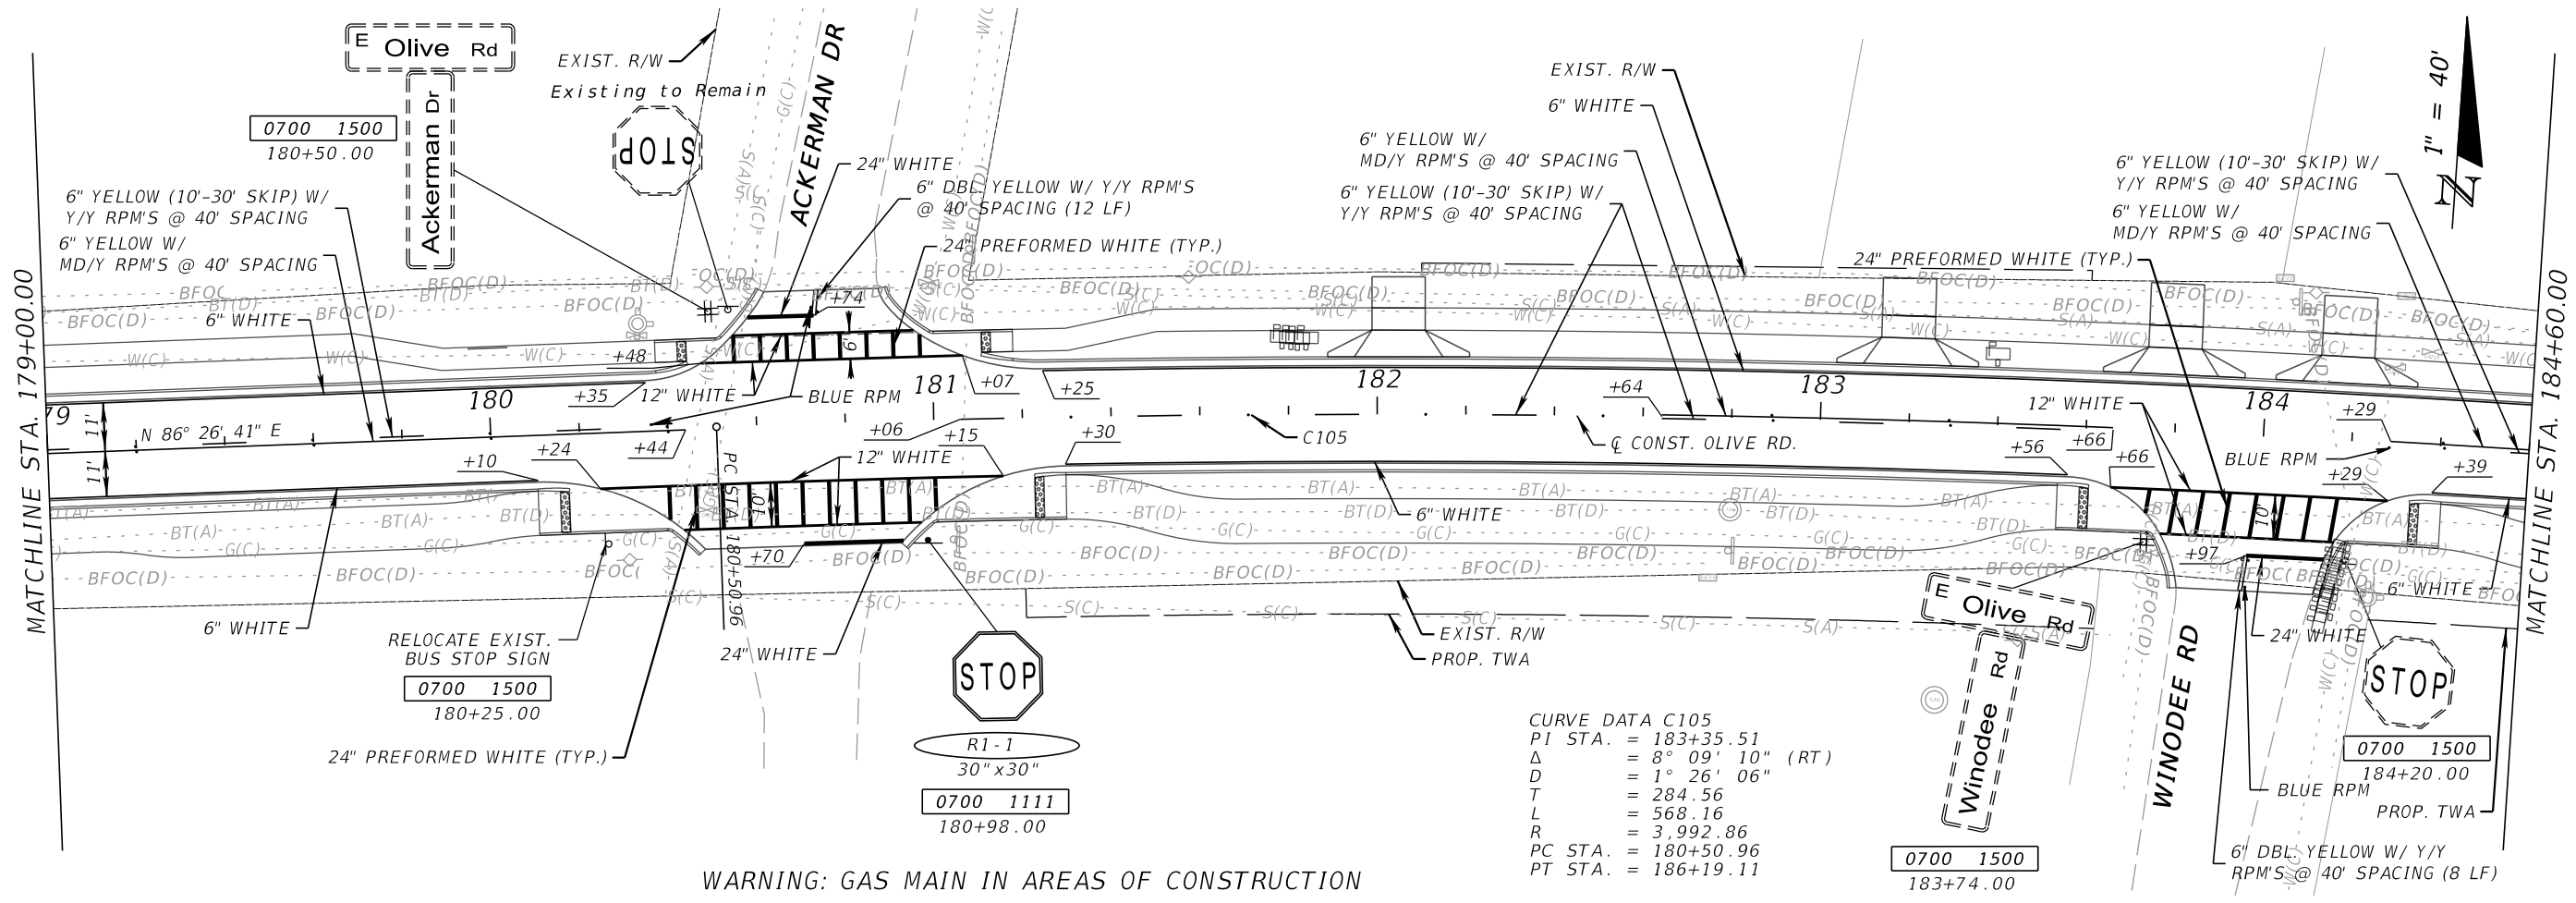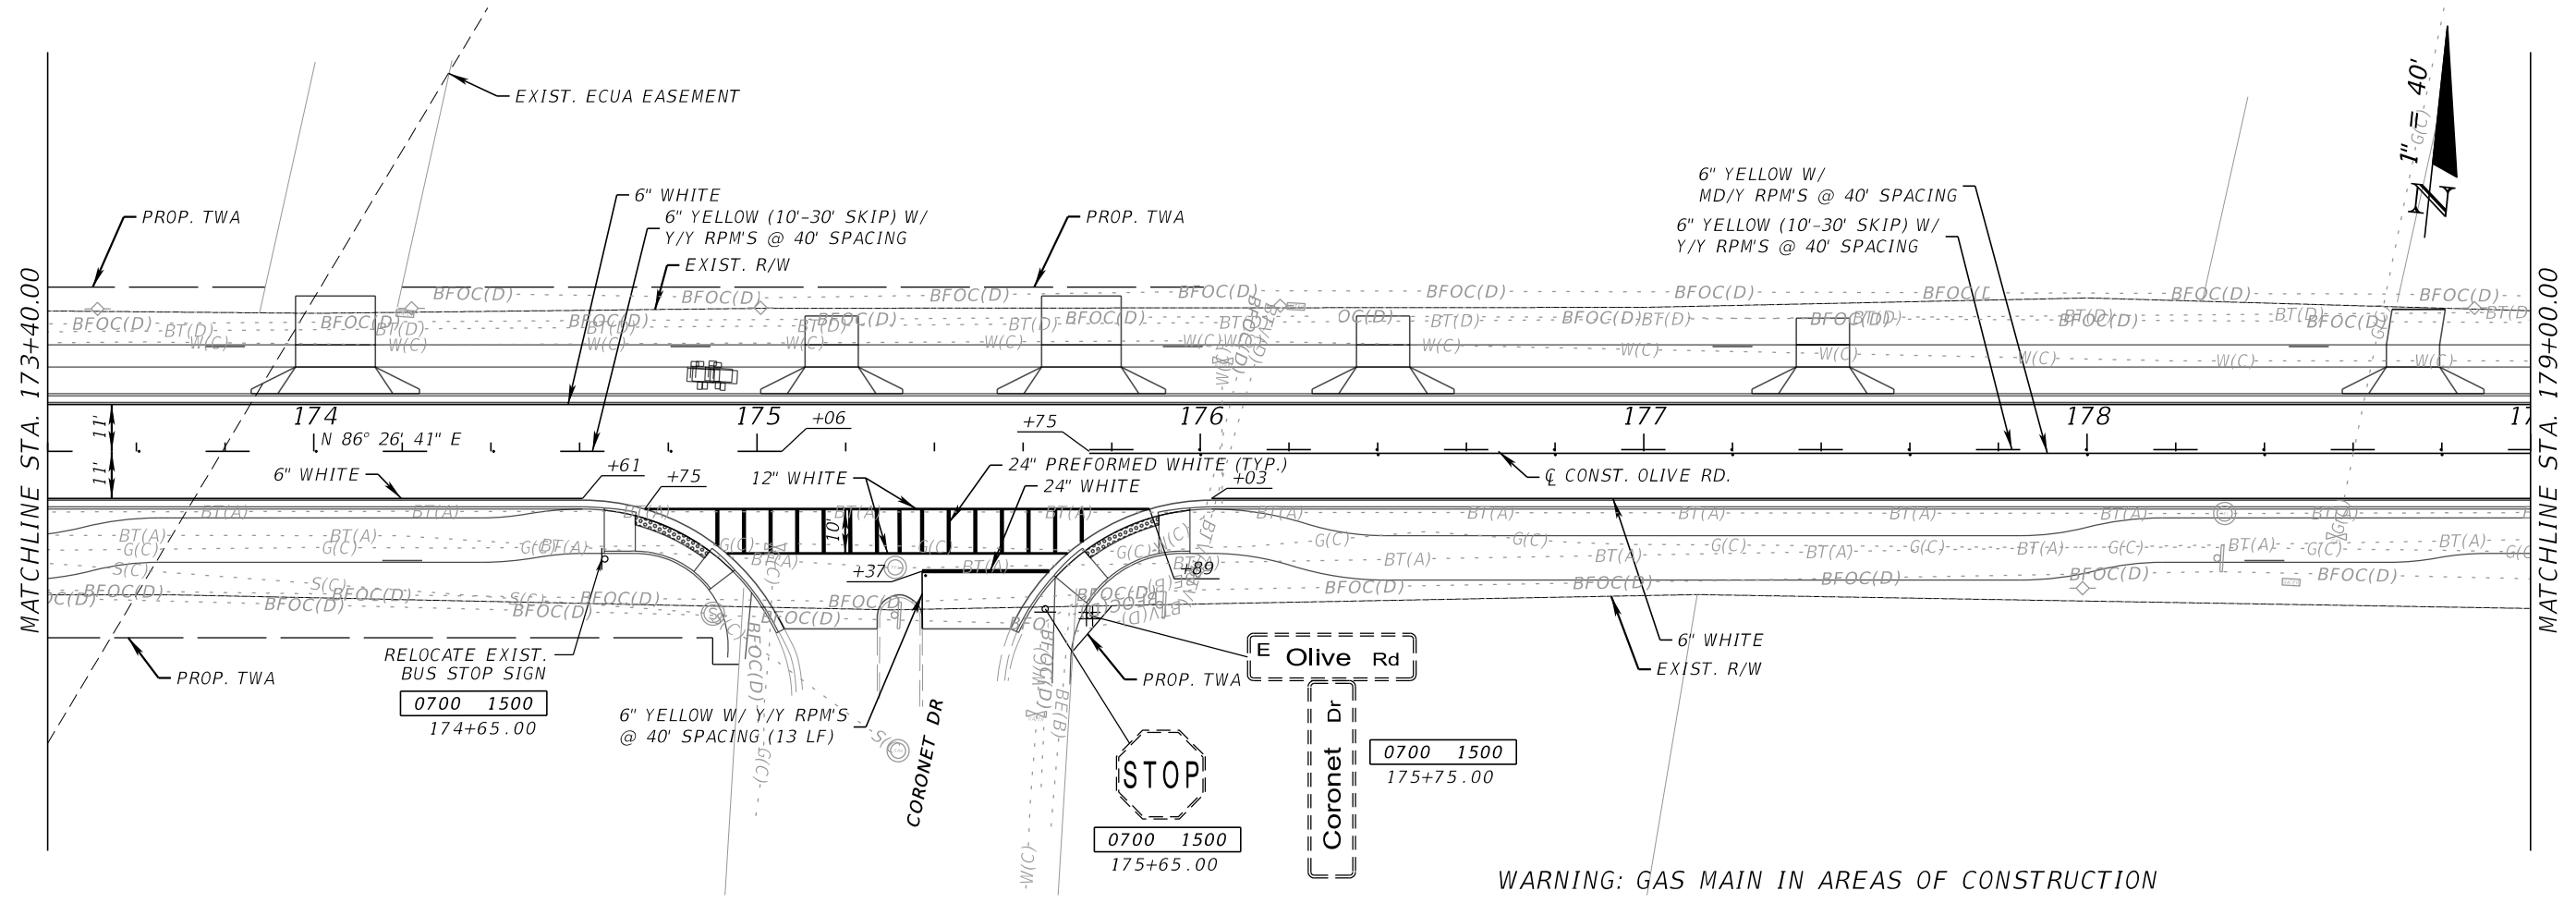

ene\son
O:\ORL\21412\20 CAD\Active\000000-0-00-00-signing\PLANS\PO5.dgn

**OLIVE ROAD STREET
IMPROVEMENT PROJECT**

SIGNING AND PAVEMENT
MARKING PLANS




DESIGNED BY: MOFFATT & NICHOL		ENGINEER OF RECORD: ALEXANDER J. WELFLE	
DRAWN BY: AW		CHECKED BY: GA	
DATE: 07/27/2024		DISTRICT: 3 & 4	
PROJECT MANAGER: ONER R. FACRET		REG. FLA. ENG. NO.: 86552	
FIELD BOOK/PAGES: 3 & 4		PHONE NUMBER: (850) 815-3040	
SECTION / TOWNSHIP / RANGE: 35.25 & 31. US 30W			

REVISIONS	DATE	APPROVED BY

SHEET 5-9


THE OFFICIAL RECORD OF THIS SHEET IS THE ELECTRONIC FILE DIGITALLY SIGNED AND SEALED UNDER RULE 61G15-23.004, F.A.C.

1:07:40 PM

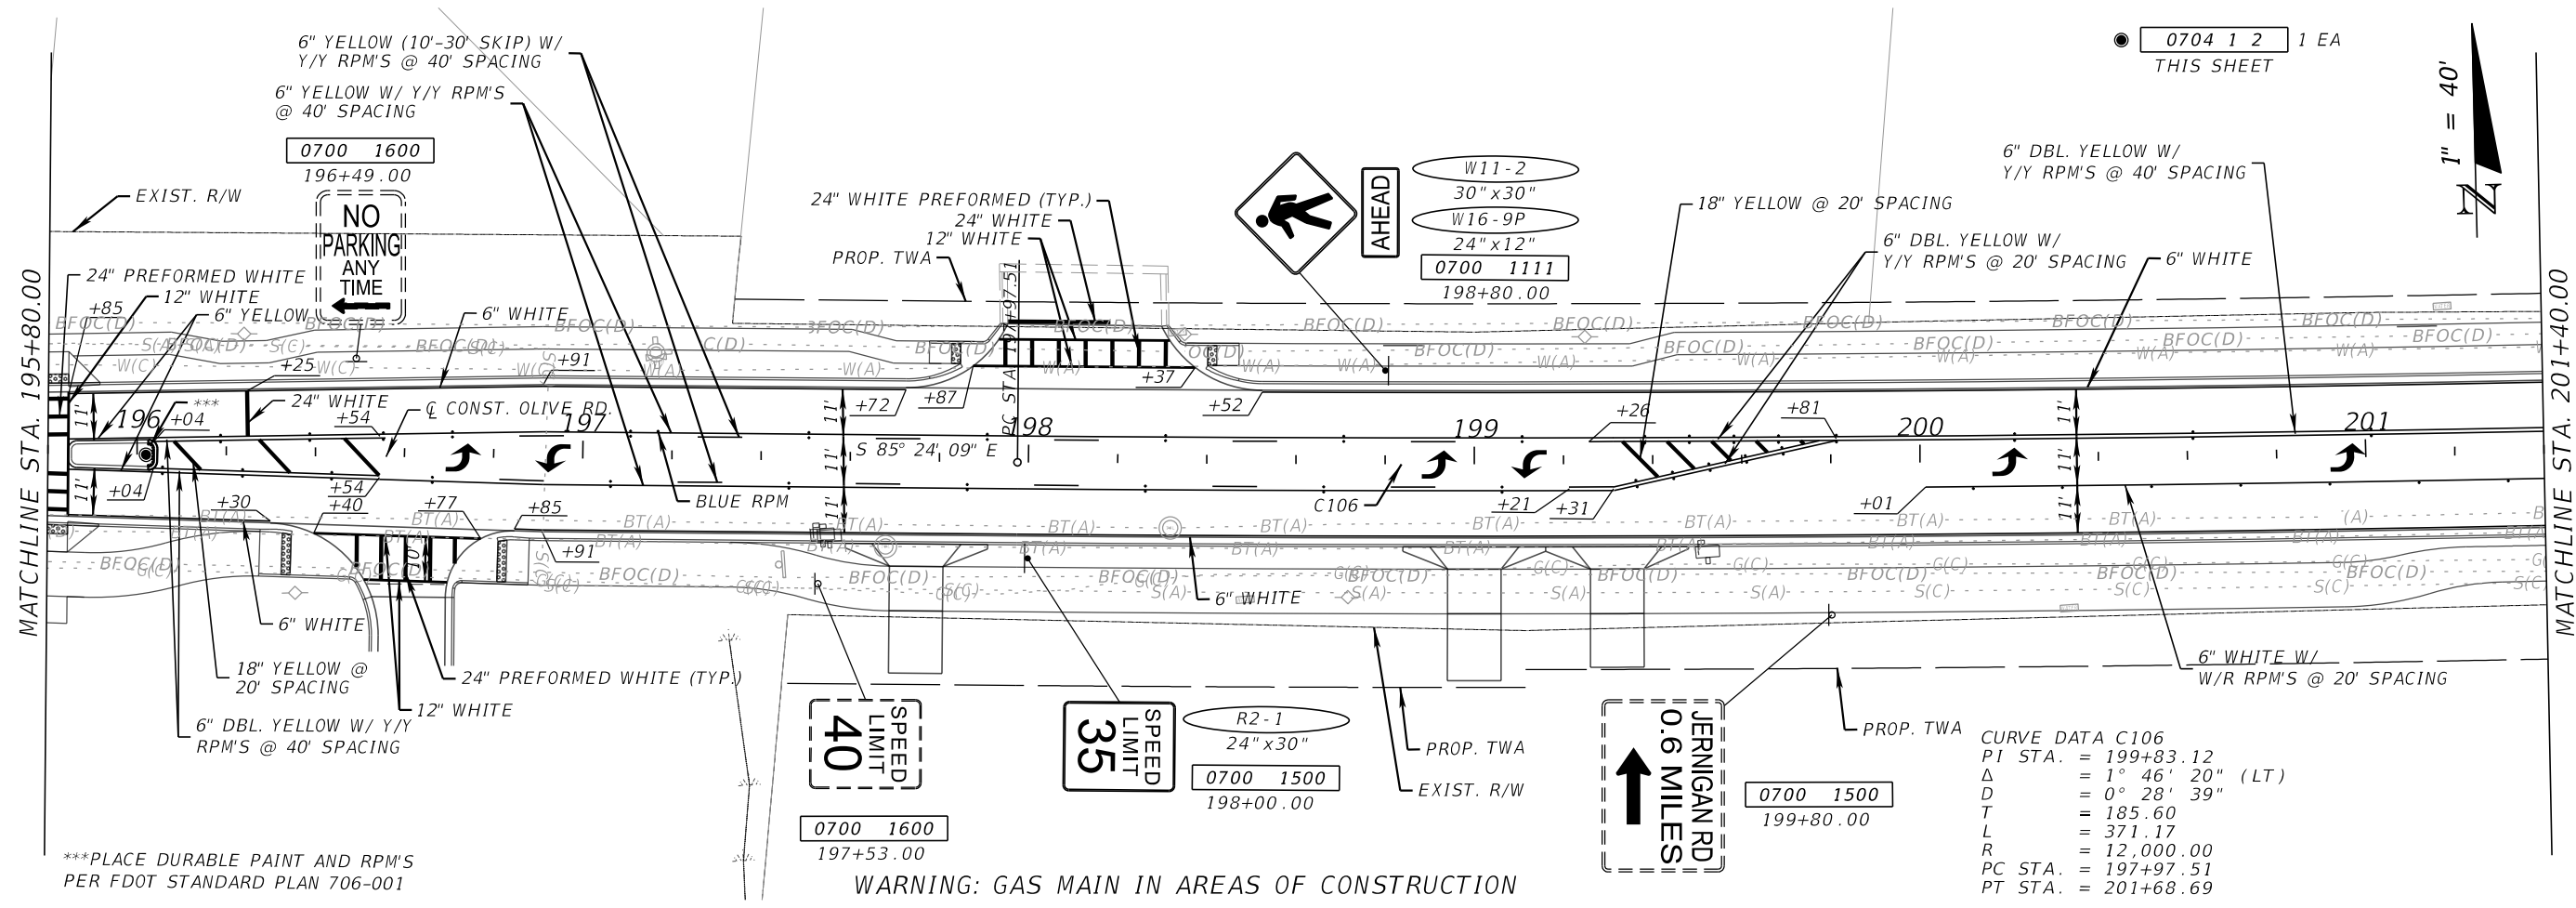


OLIVE ROAD STREET IMPROVEMENT PROJECT

SIGNING AND PAVEMENT MARKING PLANS



DESIGNED BY: MOFFATT & NICHOL		ENGINEER OF RECORD: ALEXANDER J. WELFLE	
DRAWN BY: AW		CHECKED BY: GA	
DATE: 07/27/2024		PROJECT MANAGER: DISTRICT: 3 & 4	
SUPERVISOR: ENR R. FACRET		SECTION: TOWNSHIP/RANGE: 3 & 4	
FIELD BOOK/PAGES:		REG. FLA. ENG. NO.: 86552	
		PHONE NUMBER: (850) 815-3040	

ene/son 0:\ORL\21412\20 CAD\...Active\000000-0-00-00-signing\PLANS\07.dgn

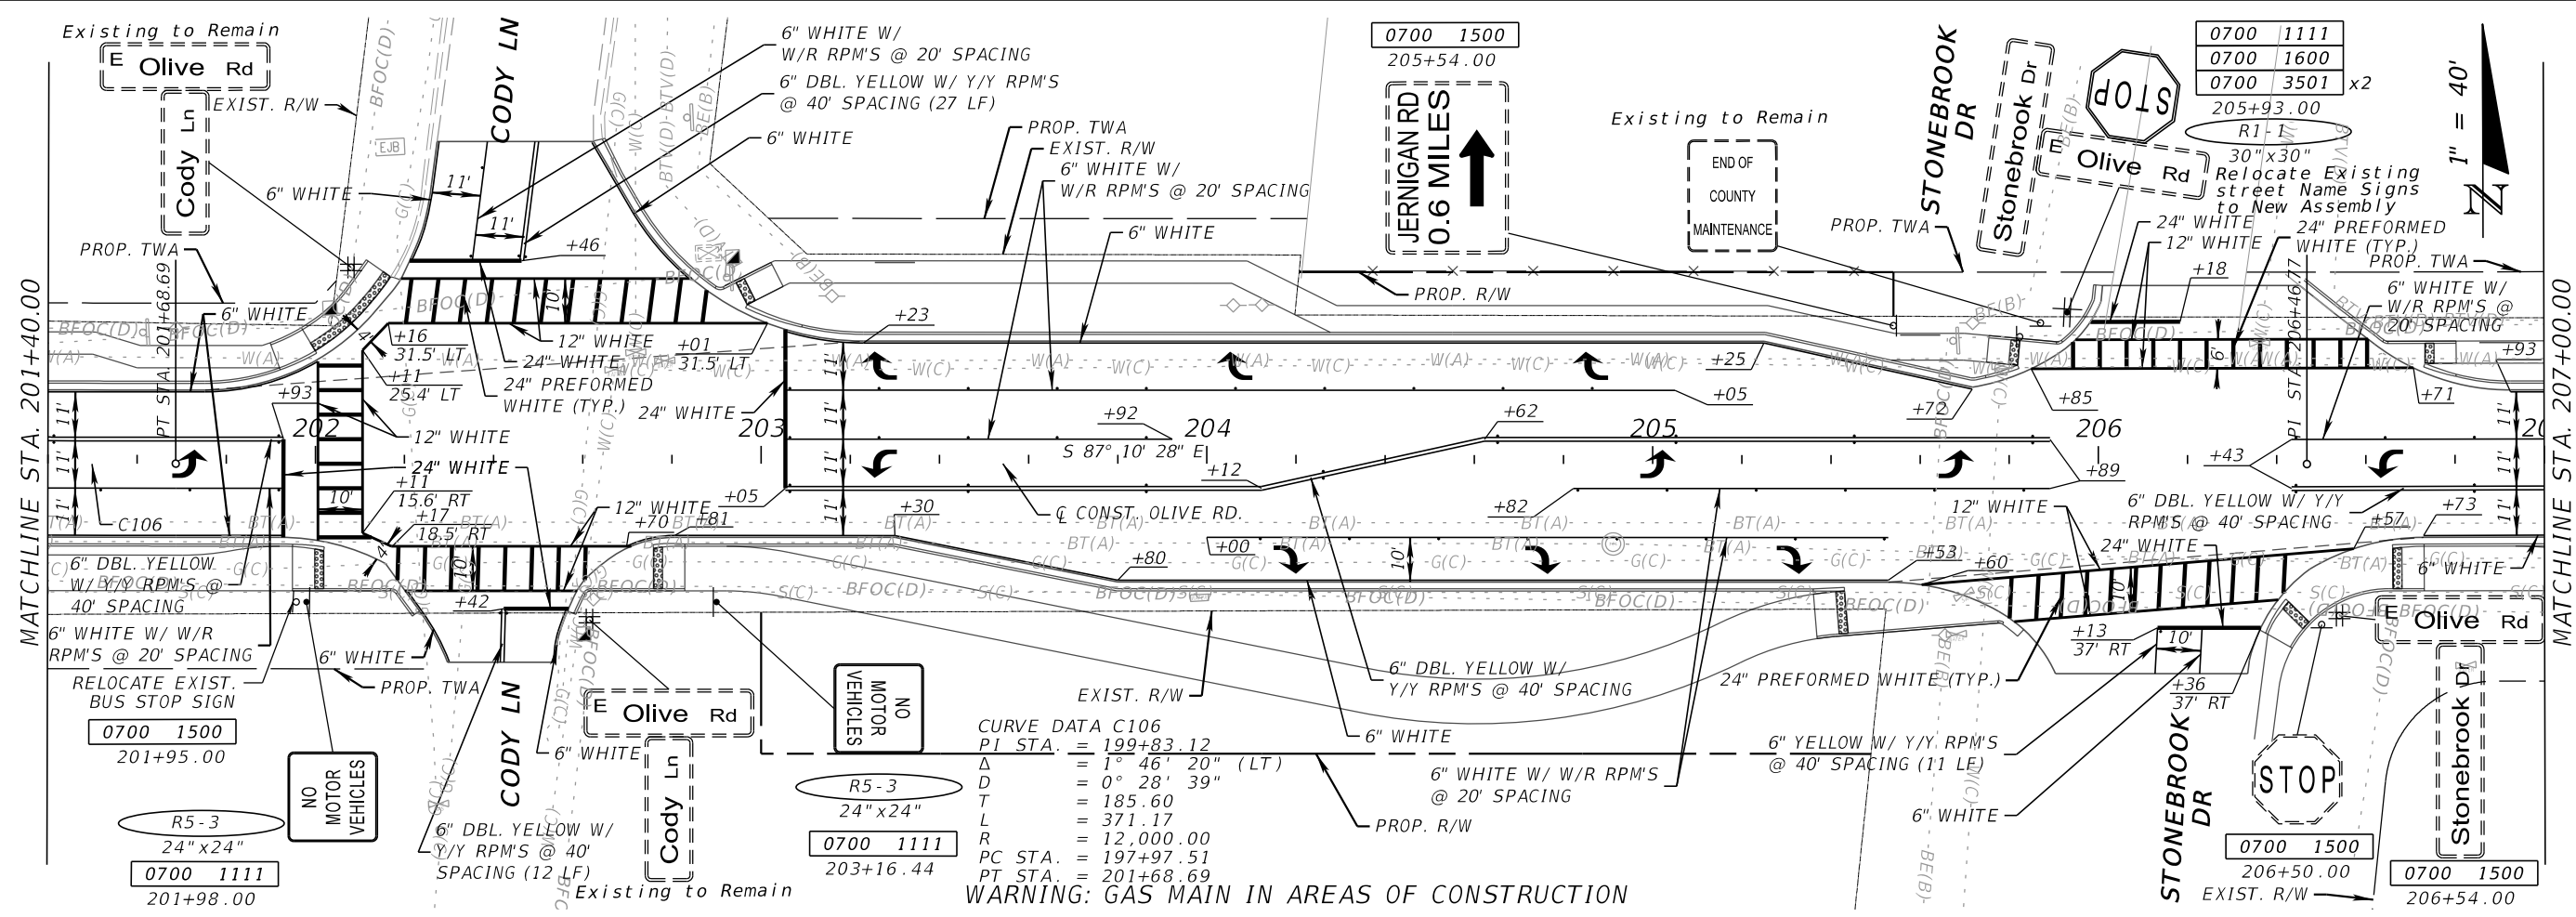

ESCAMBIA COUNTY, FLORIDA

MOFFATT & NICHOL


100 N SPRING STREET, SUITE 2, PENSACOLA, FLORIDA 32502

DESIGNED BY: MOFFATT & NICHOL	ENGINEER OF RECORD: ALEXANDER J. WELFLE
DRAWN BY: AW	CHECKED BY: GA
DATE: 07/27/2024	PROJECT MANAGER: DISTRICT: 3 & 4
SUPERVISOR: ENR R. FACRET	SECTION: TOWNSHIP/RANGE: 3 & 4
FIELD BOOK/PAGES:	REG. FLA. ENG. NO.: 86552
	PHONE NUMBER: (850) 815-3040


SHEET 5-11

THE OFFICIAL RECORD OF THIS SHEET IS THE ELECTRONIC FILE DIGITALLY SIGNED AND SEALED UNDER RULE 61G15-23.004, F.A.C.

1:07:41 PM

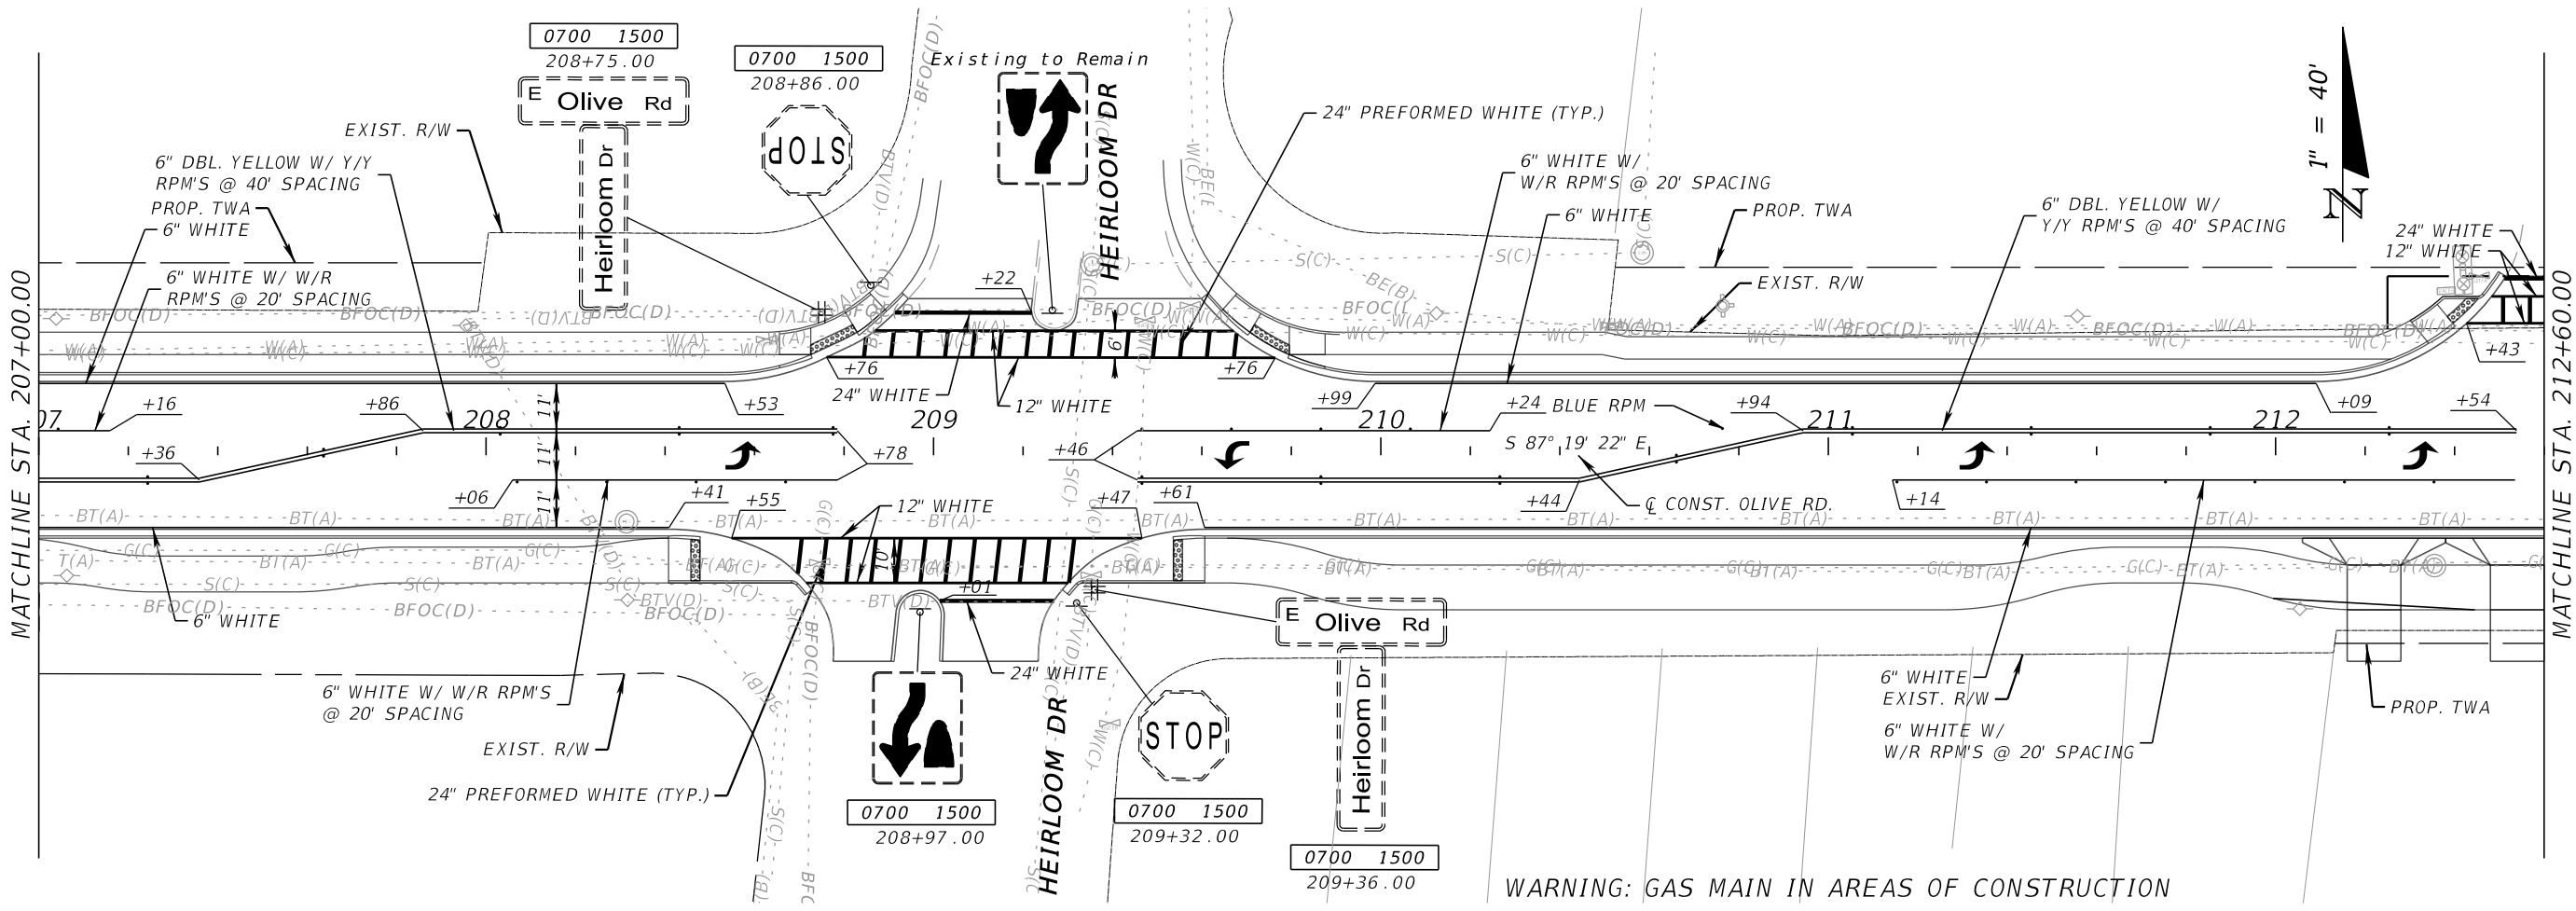

WARNING: GAS MAIN IN AREAS OF CONSTRUCTION

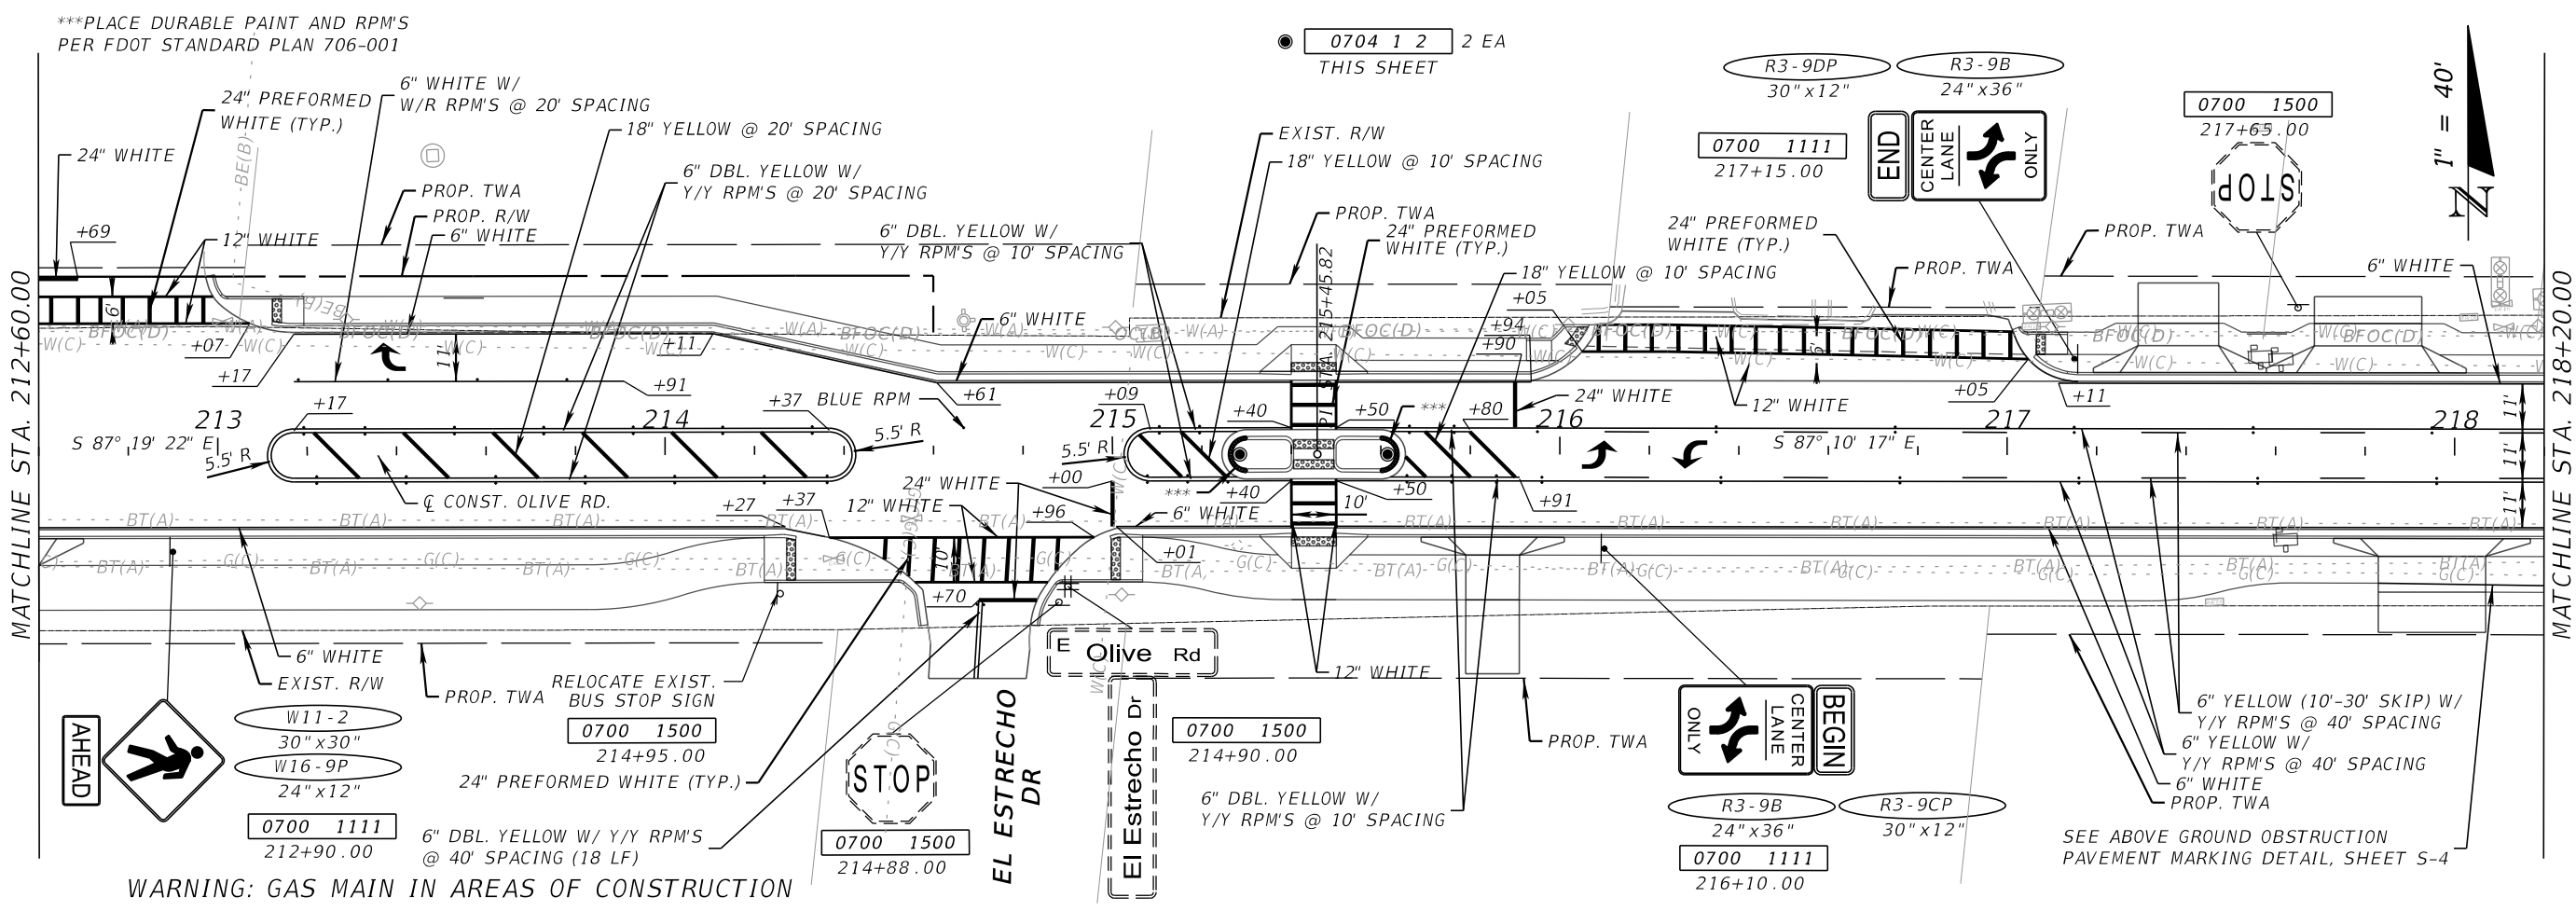

***PLACE DURABLE PAINT AND RPM'S PER FDOT STANDARD PLAN 706-001

0704 1 2 2 EA THIS SHEET

WARNING: GAS MAIN IN AREAS OF CONSTRUCTION

SEE ABOVE GROUND OBSTRUCTION PAVEMENT MARKING DETAIL, SHEET S-4

ene/son 0:\ORL\21412\20 CAD\...Active\000000-0-00-00-signing\PLANS\PO8.dgn

OLIVE ROAD STREET IMPROVEMENT PROJECT
SIGNING AND PAVEMENT MARKING PLANS



DESIGNED BY: AW		ENGINEER OF RECORD: ALEXANDER J. WELFLE	
DATE: 07/27/2024		REG. FLA. ENG. NO.: 86552	
PROJECT MANAGER: ONEER R. FACRET		PHONE NUMBER: (850) 815-3040	
FIELD BOOK PAGES: 1		SECTION / TOWNSHIP / RANGE: 3 & 4 / 30N & 31N / 30W	

REVISIONS	DATE	APPROVED BY

SHEET 5-12

THE OFFICIAL RECORD OF THIS SHEET IS THE ELECTRONIC FILE DIGITALLY SIGNED AND SEALED UNDER RULE 61G15-23.004, F.A.C.

1:07:42 PM

MATCHLINE STA. 218+20.00

AHEAD

W11-2
30" x 30"

W16-9P
24" x 12"

0700 1111
218+25.00

PROP. TWA
EXIST. R/W
6" WHITE

6" YELLOW W/
Y/Y RPM'S @ 40' SPACING

6" YELLOW (10'-30' SKIP) W/
Y/Y RPM'S @ 40' SPACING


Existing to Remain

STOP

24" WHITE
12" WHITE
24" PREFORMED WHITE (TYP.)
6" WHITE



MATCHLINE STA. 223+80.00

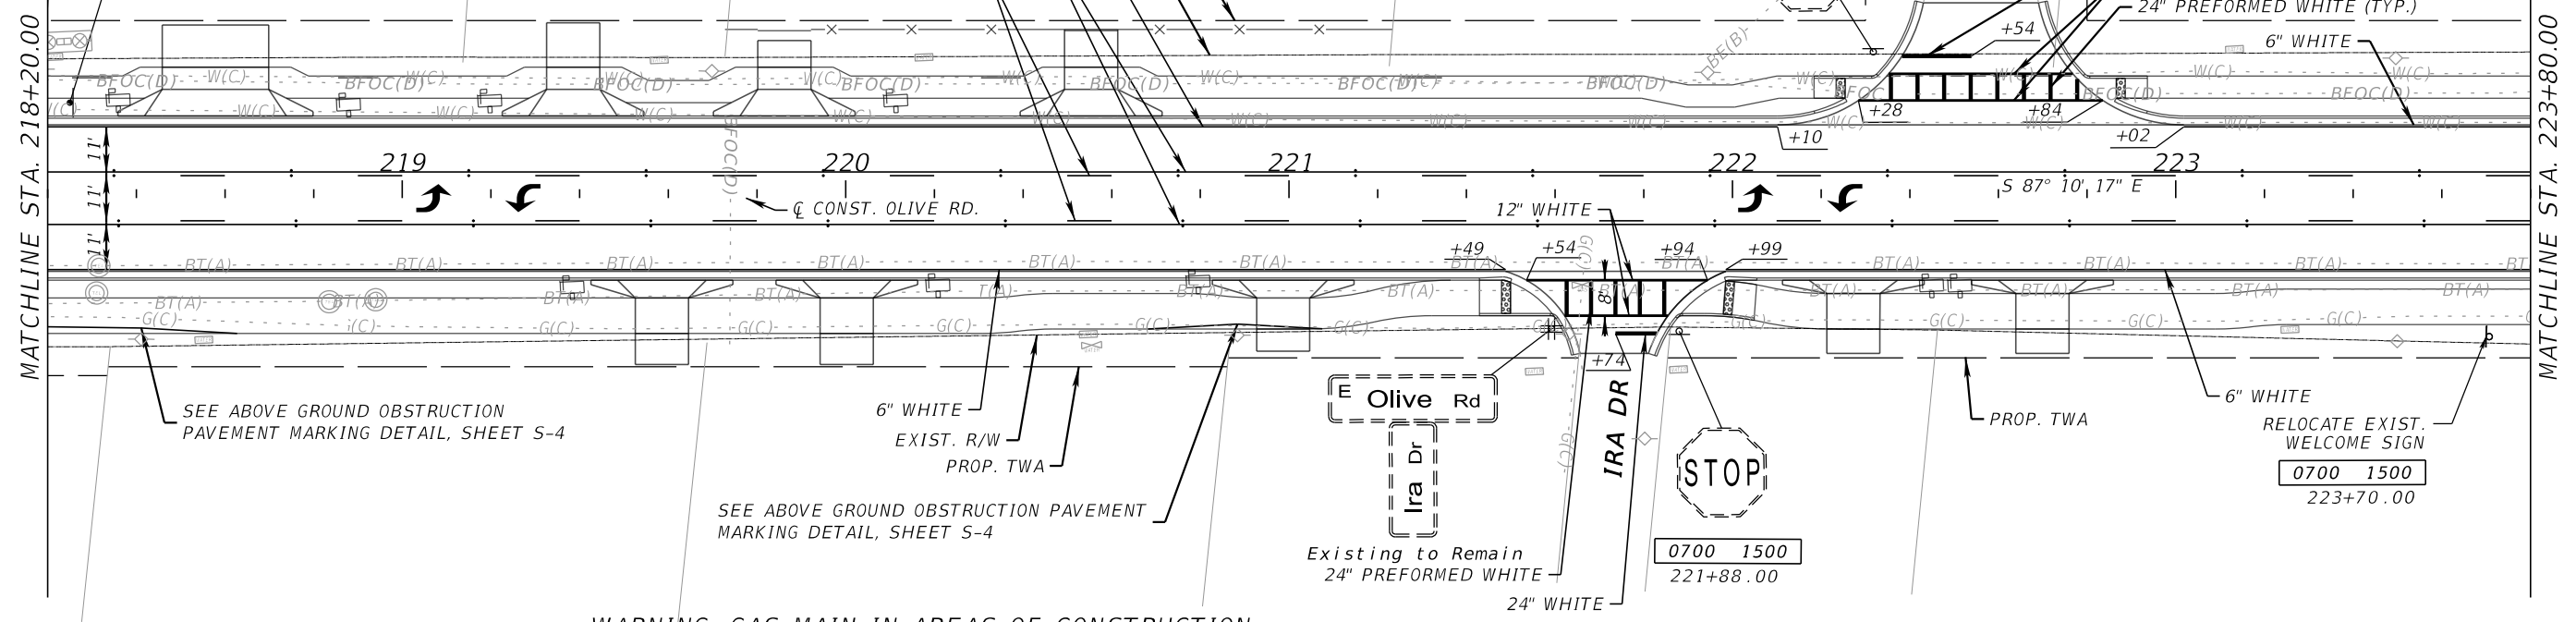

WARNING: GAS MAIN IN AREAS OF CONSTRUCTION


MATCHLINE STA. 223+80.00

0700 1500
224+43.00


EXIST. R/W
6" WHITE

PROP. TWA
6" YELLOW W/
Y/Y RPM'S @ 40' SPACING

6" YELLOW (10'-30' SKIP) W/
Y/Y RPM'S @ 40' SPACING

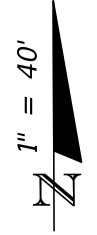

MATCHLINE STA. 229+40.00

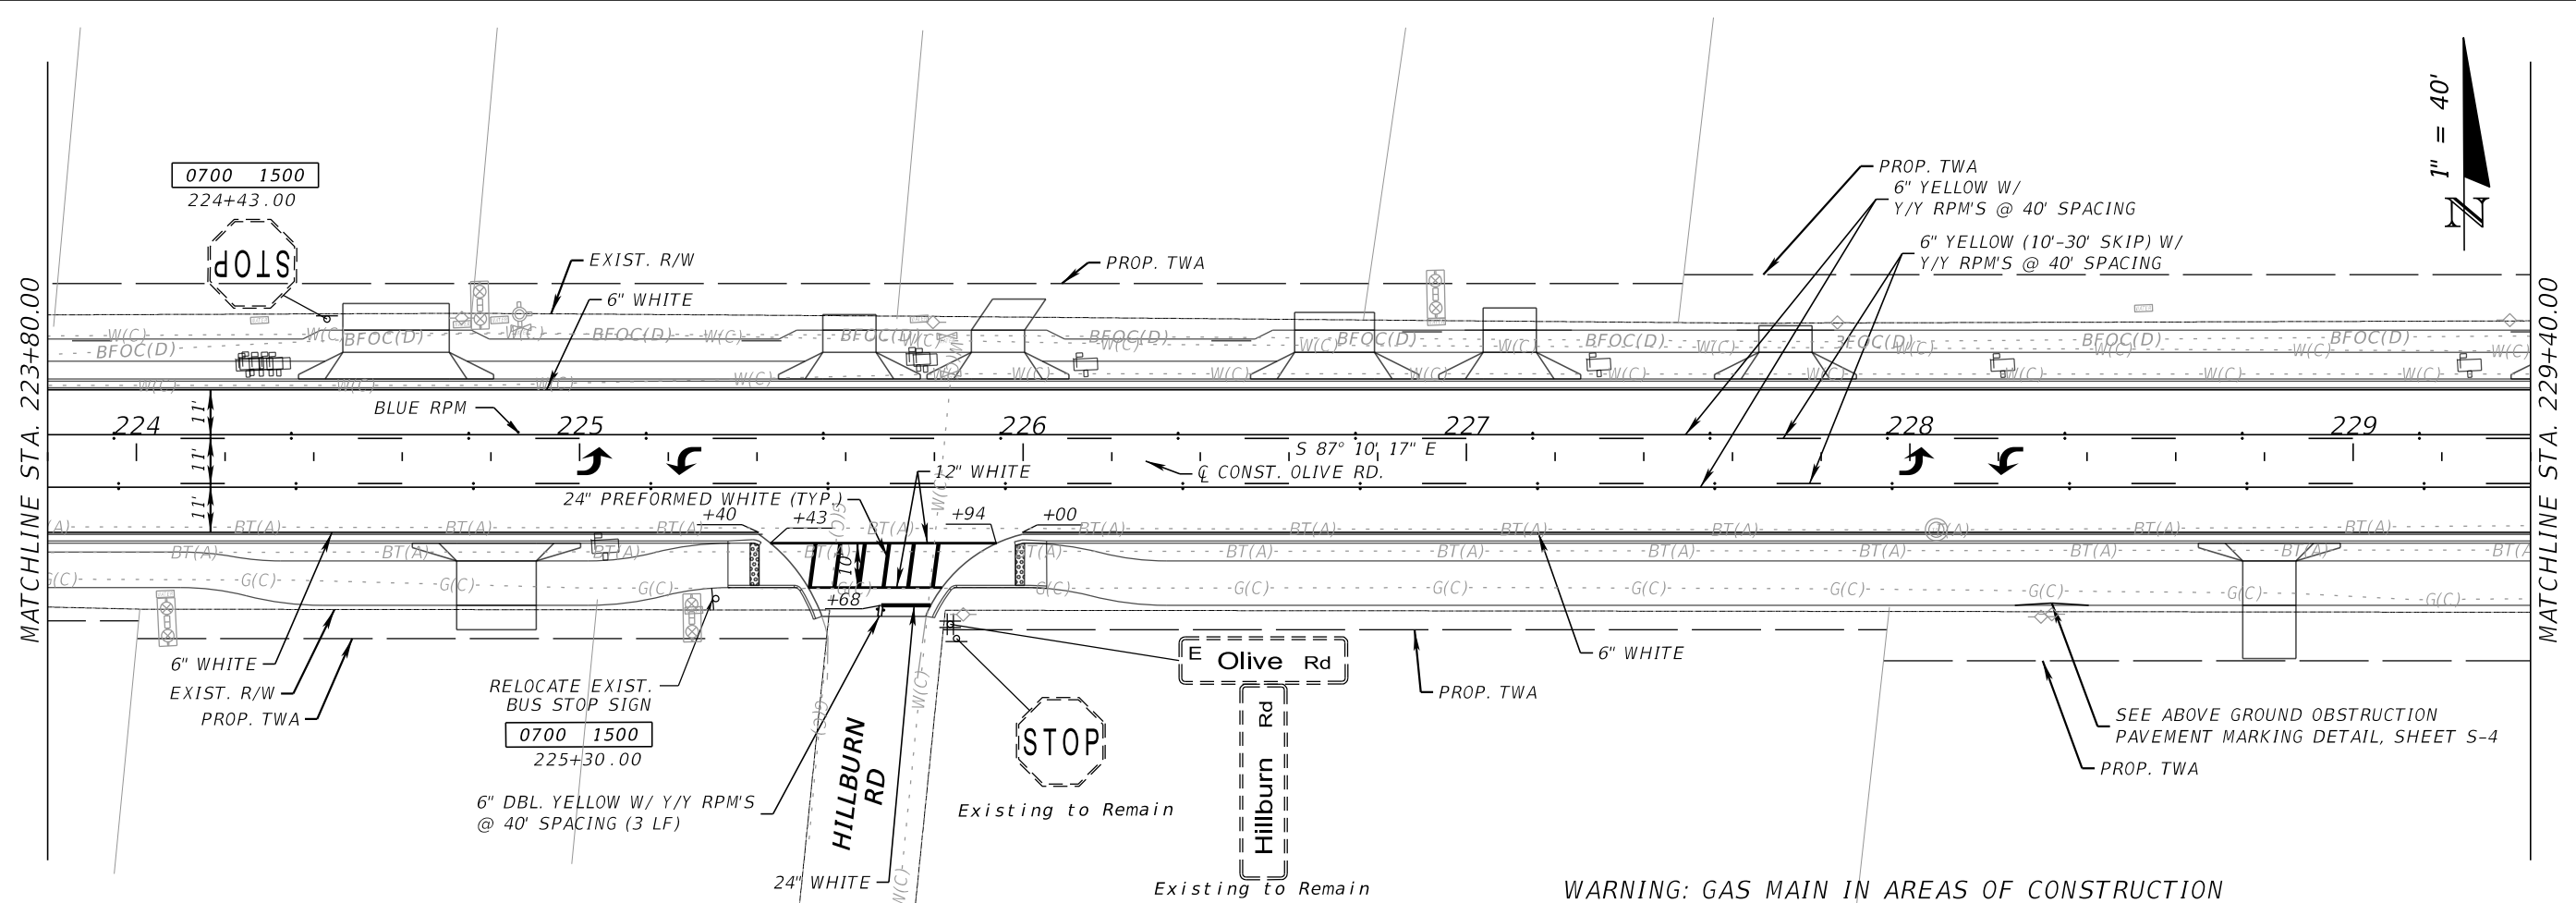

WARNING: GAS MAIN IN AREAS OF CONSTRUCTION

**OLIVE ROAD STREET
IMPROVEMENT PROJECT**

SIGNING AND PAVEMENT
MARKING PLANS




ESCAMBIA COUNTY, FLORIDA		ENGINEER OF RECORD:	
MOFFATT & NICHOL		ALEXANDER J. WELFLE	
100 N SPRING STREET, SUITE 2, PENSACOLA, FLORIDA 32502		REG. FLA. ENG. NO.: 86552	
DRAWN BY:	AW	CHECKED BY:	GA
DESIGNED BY:	AW	PROJECT MANAGER:	DISTRICT:
DATE:	07/27/2024	OWNER:	SECTION:
FIELD BOOK/PAGES:	3 & 4	SECTION TOWNSHIP/RANGE:	85S24E21S30R
PHONE NUMBER:	(850) 815-3040		

REVISIONS	DATE	APPROVED BY


THE OFFICIAL RECORD OF THIS SHEET IS THE ELECTRONIC FILE DIGITALLY SIGNED AND SEALED UNDER RULE 61G15-23.004, F.A.C.

ene/son
O:\ORL\211412\20 CAD\211412\20 Active\000000-0-00-00\signing\PLANS\PO9.dgn

1:07:43 PM

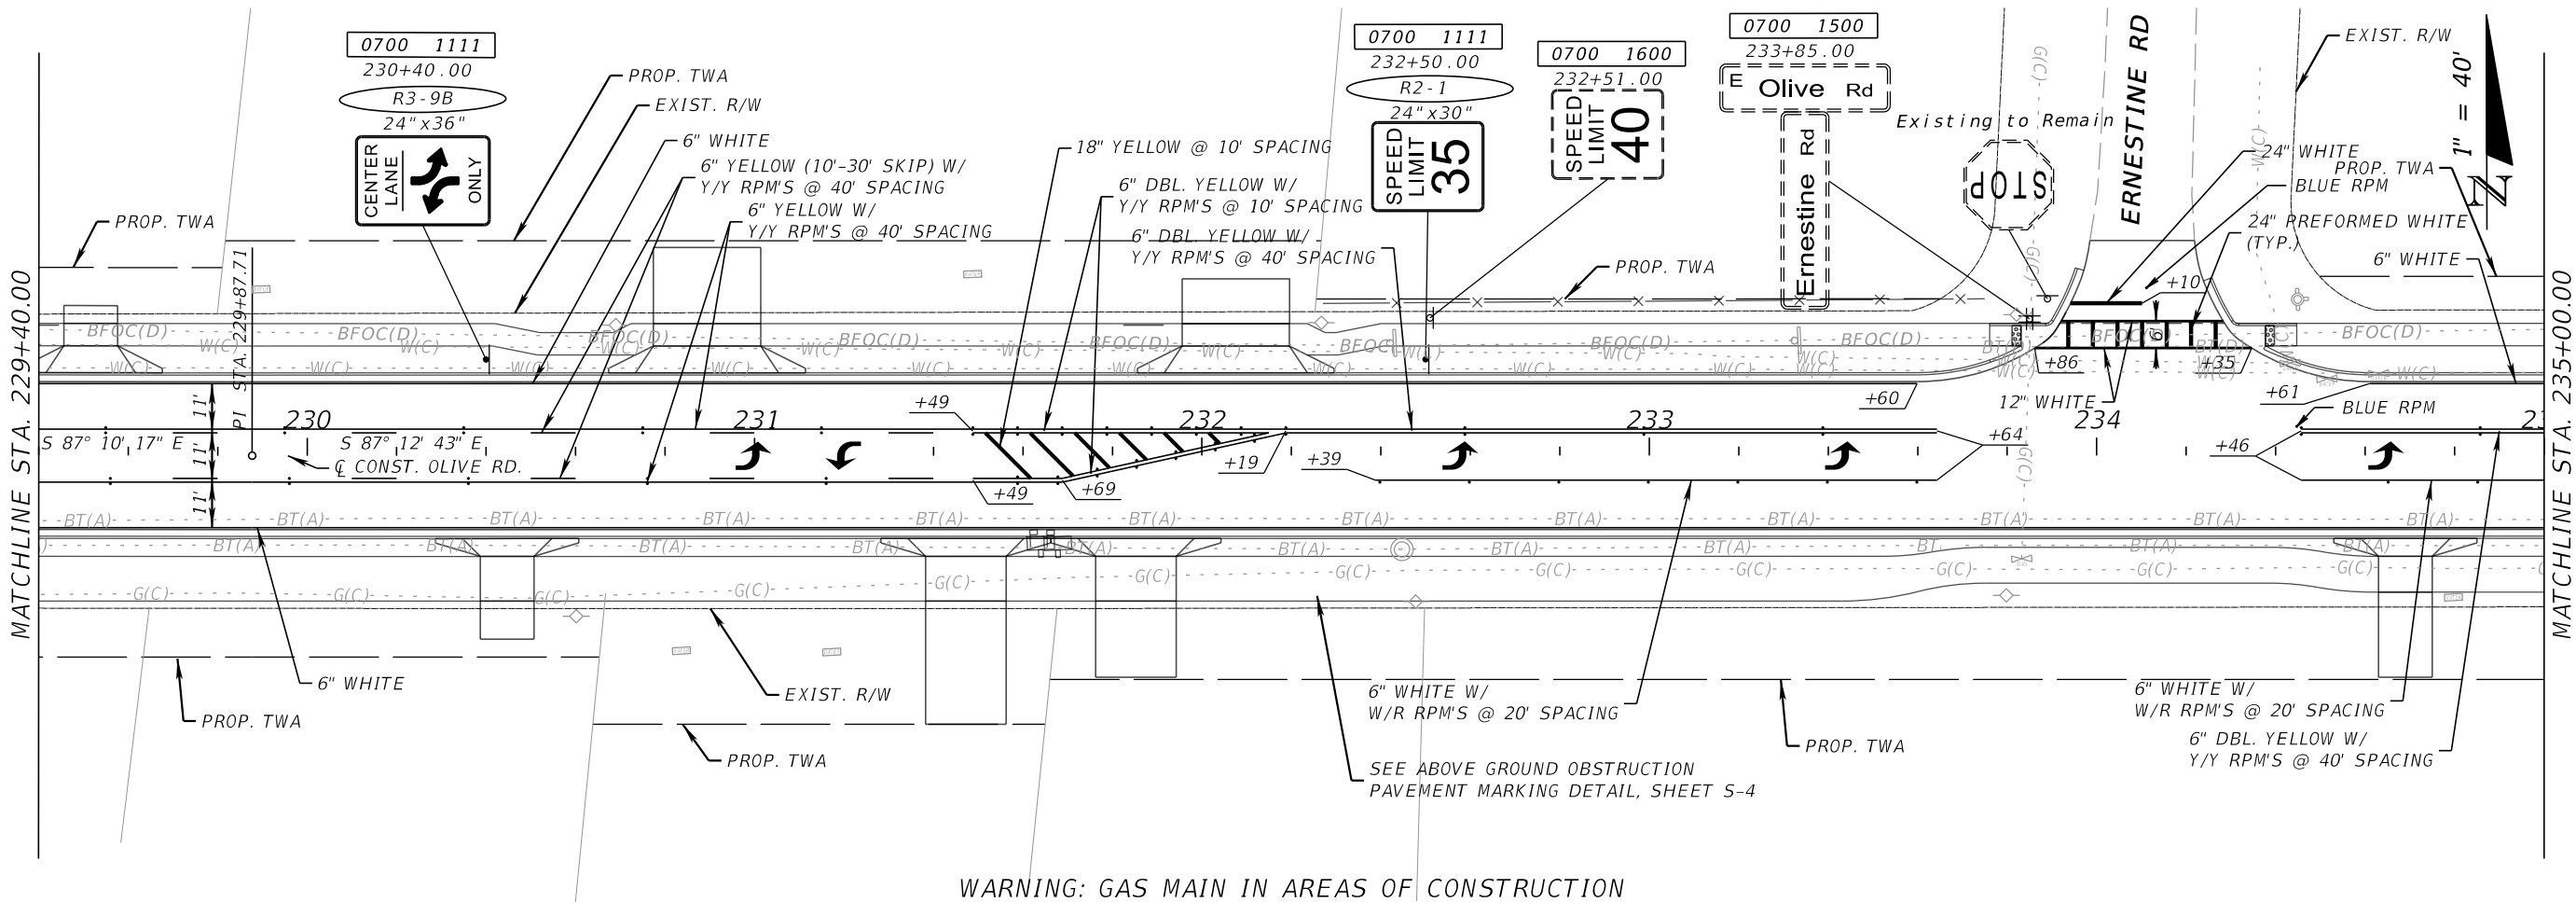

WARNING: GAS MAIN IN AREAS OF CONSTRUCTION

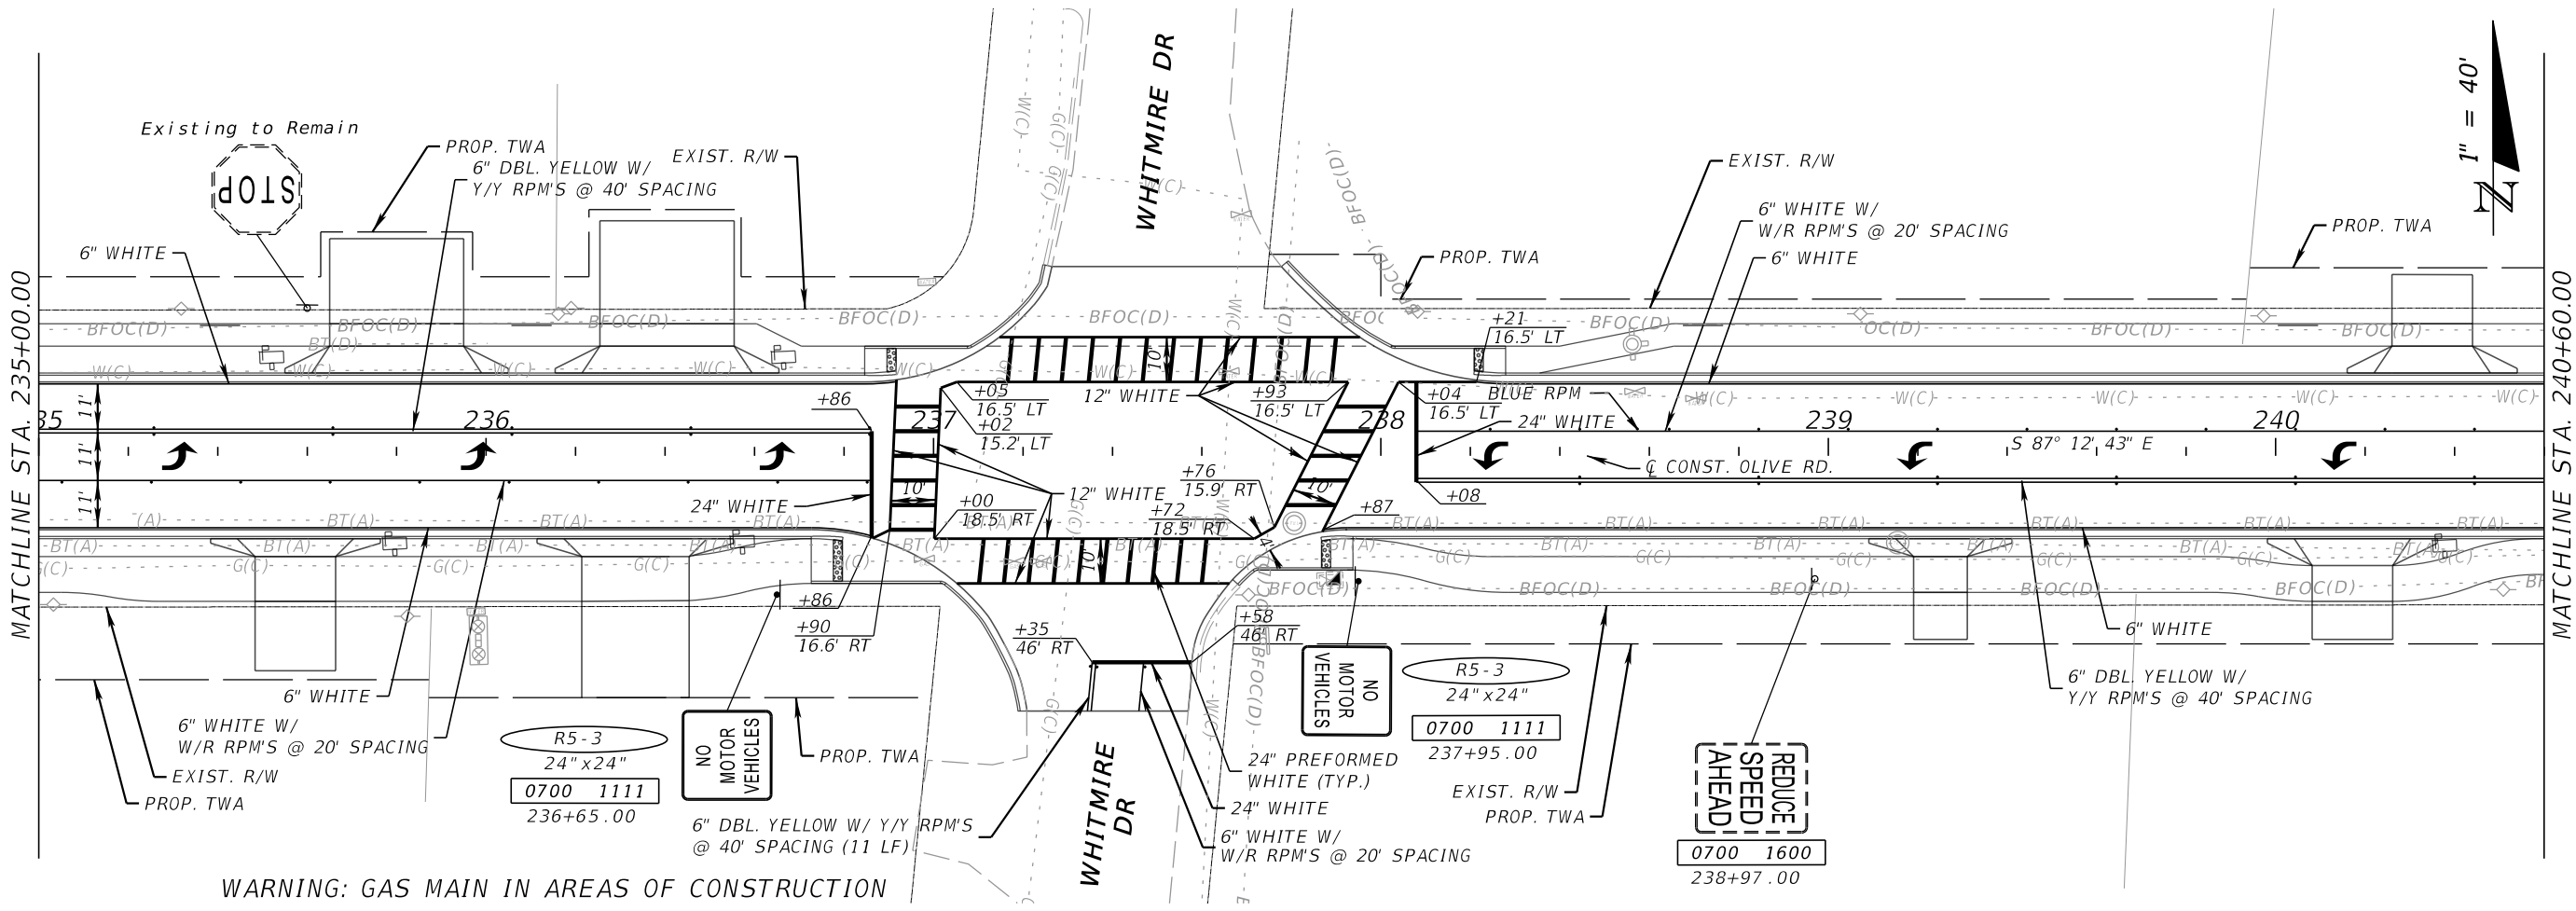

WARNING: GAS MAIN IN AREAS OF CONSTRUCTION

**OLIVE ROAD STREET
IMPROVEMENT PROJECT**

SIGNING AND PAVEMENT
MARKING PLANS



ESCAMBIA COUNTY, FLORIDA
MOFFATT & NICHOL
100 N SPRING STREET, SUITE 2, PENSACOLA, FLORIDA 32502

DESIGNED BY:	AW	CHECKED BY:	GA
PROJECT MANAGER:	ONE R. FACRET	DISTRICT:	3 & 4
DATE:	10/25/2024	SECTION / TOWNSHIP / RANGE:	15S 24E 31S 30W
FIELD BOOK / PAGES:		PHONE NUMBER:	(850) 815-3040
		REG. FLA. ENG. NO.:	86552



ENGINEER OF RECORD:
ALEXANDER J. WELFLE

REVISIONS	DATE	APPROVED BY

SHEET 5-14

THE OFFICIAL RECORD OF THIS SHEET IS THE ELECTRONIC FILE DIGITALLY SIGNED AND SEALED UNDER RULE 61G15-23.004, F.A.C.

ene/son
O:\ORL\21412\20 CAD\21412\20 Active\000000-0-00-00\signing\PLANS\PI0.dgn

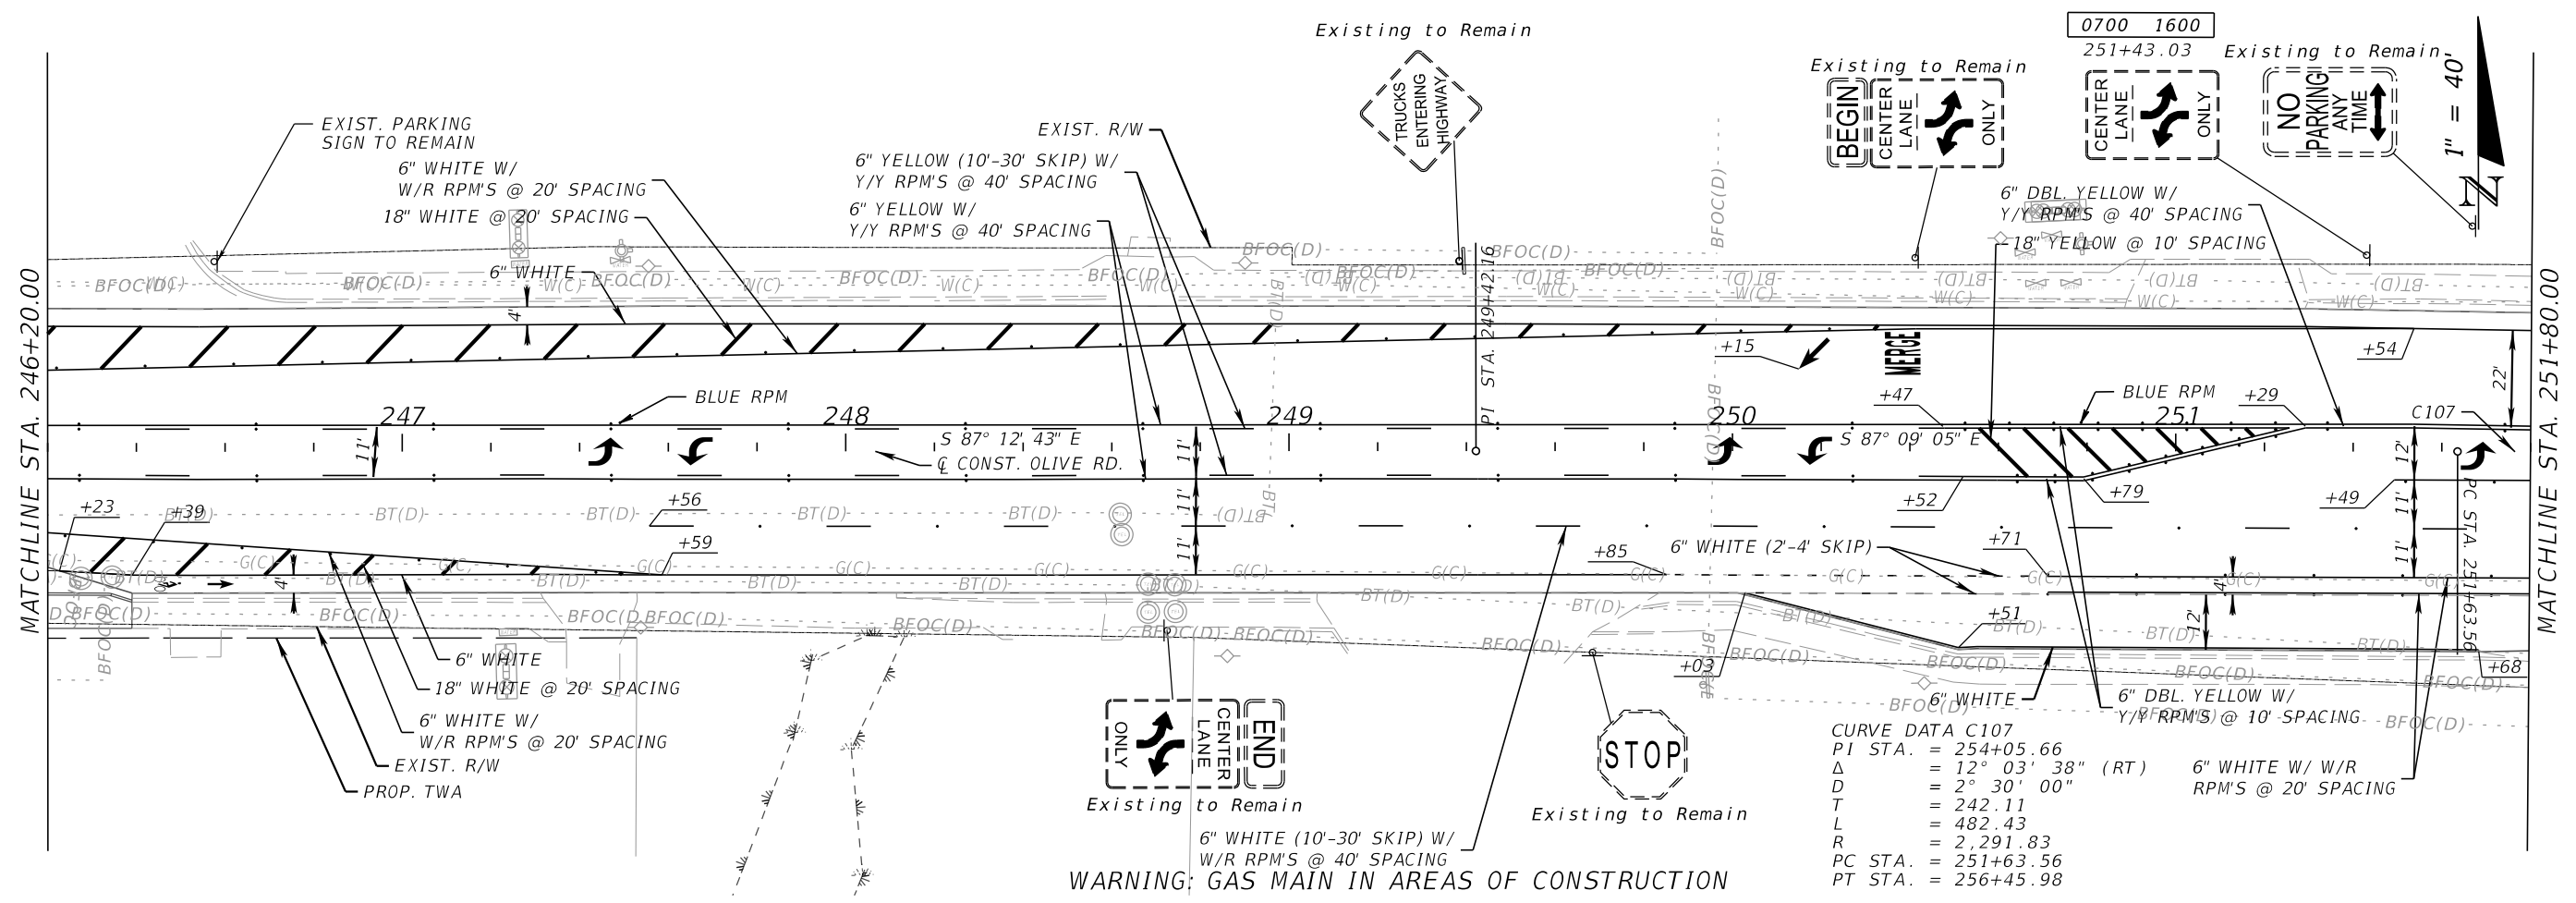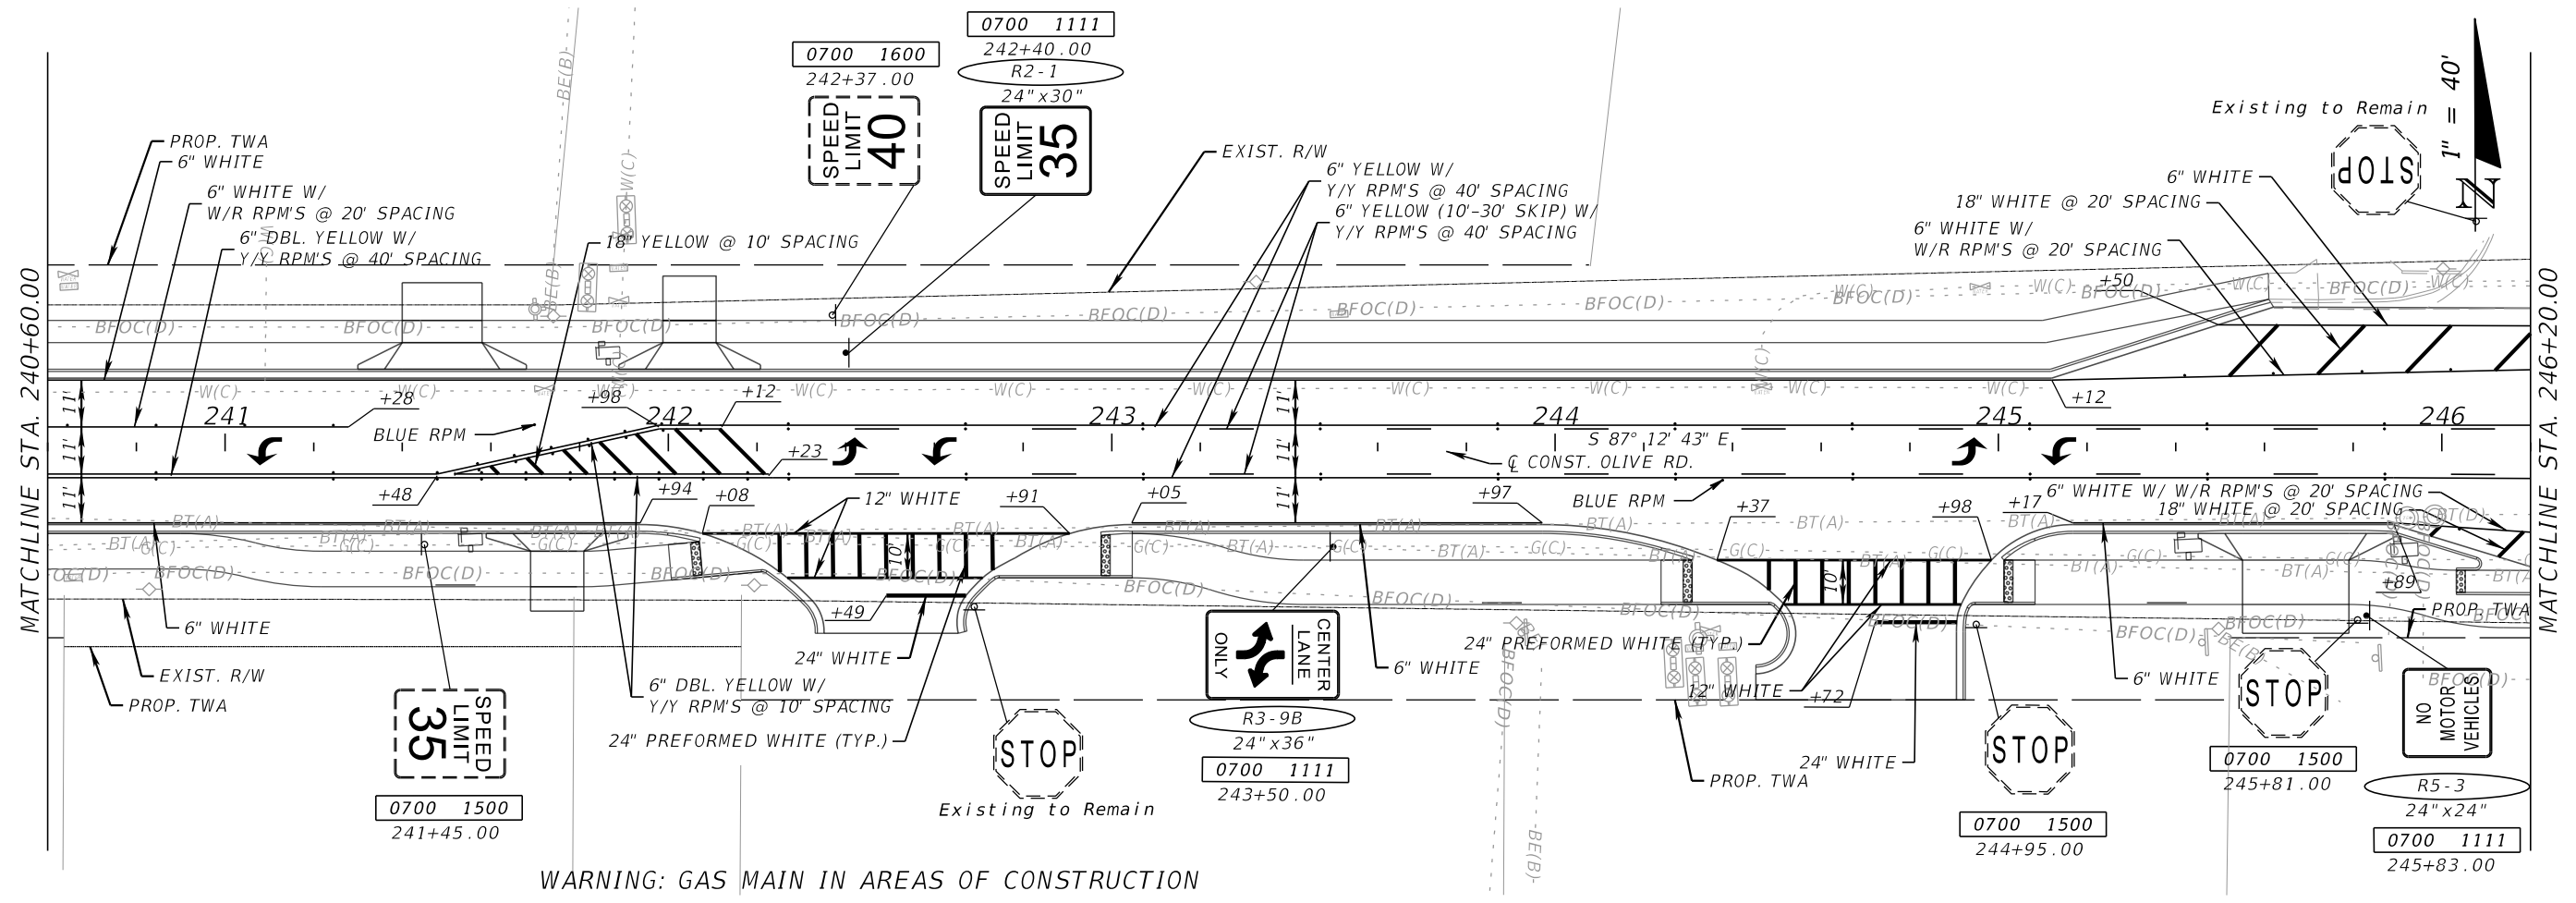

CURVE DATA C107

PI STA.	= 254+05.66
Δ	= 12° 03' 38" (RT)
D	= 2° 30' 00"
T	= 242.11
L	= 482.43
R	= 2,291.83
PC STA.	= 251+63.56
PT STA.	= 256+45.98

OLIVE ROAD STREET IMPROVEMENT PROJECT
SIGNING AND PAVEMENT MARKING PLANS

ESCAMBIA COUNTY, FLORIDA

MOFFATT & NICHOL
100 N SPRING STREET, SUITE 2, PENSACOLA, FLORIDA 32502


DESIGNED BY:	AW	CHECKED BY:	GA
DATE:	07/27/2024	PROJECT MANAGER:	ONEIL R. FACRET
DRAWN BY:	AW	SECTION / TOWNSHIP / RANGE:	3 & 4
FIELD BOOK / PAGES:		REG. FLA. ENG. NO.:	86552
		PHONE NUMBER:	(850) 815-3040
		ENGINEER OF RECORD:	ALEXANDER J. WELFLE

THE OFFICIAL RECORD OF THIS SHEET IS THE ELECTRONIC FILE DIGITALLY SIGNED AND SEALED UNDER RULE 61G15-23.004, F.A.C.

SHEET 5-15

1:07:45 PM

C:\ORL\211412\20 CAD\211412\Active\0000000-0-00-00-signing\PLANS\PI2.dgn

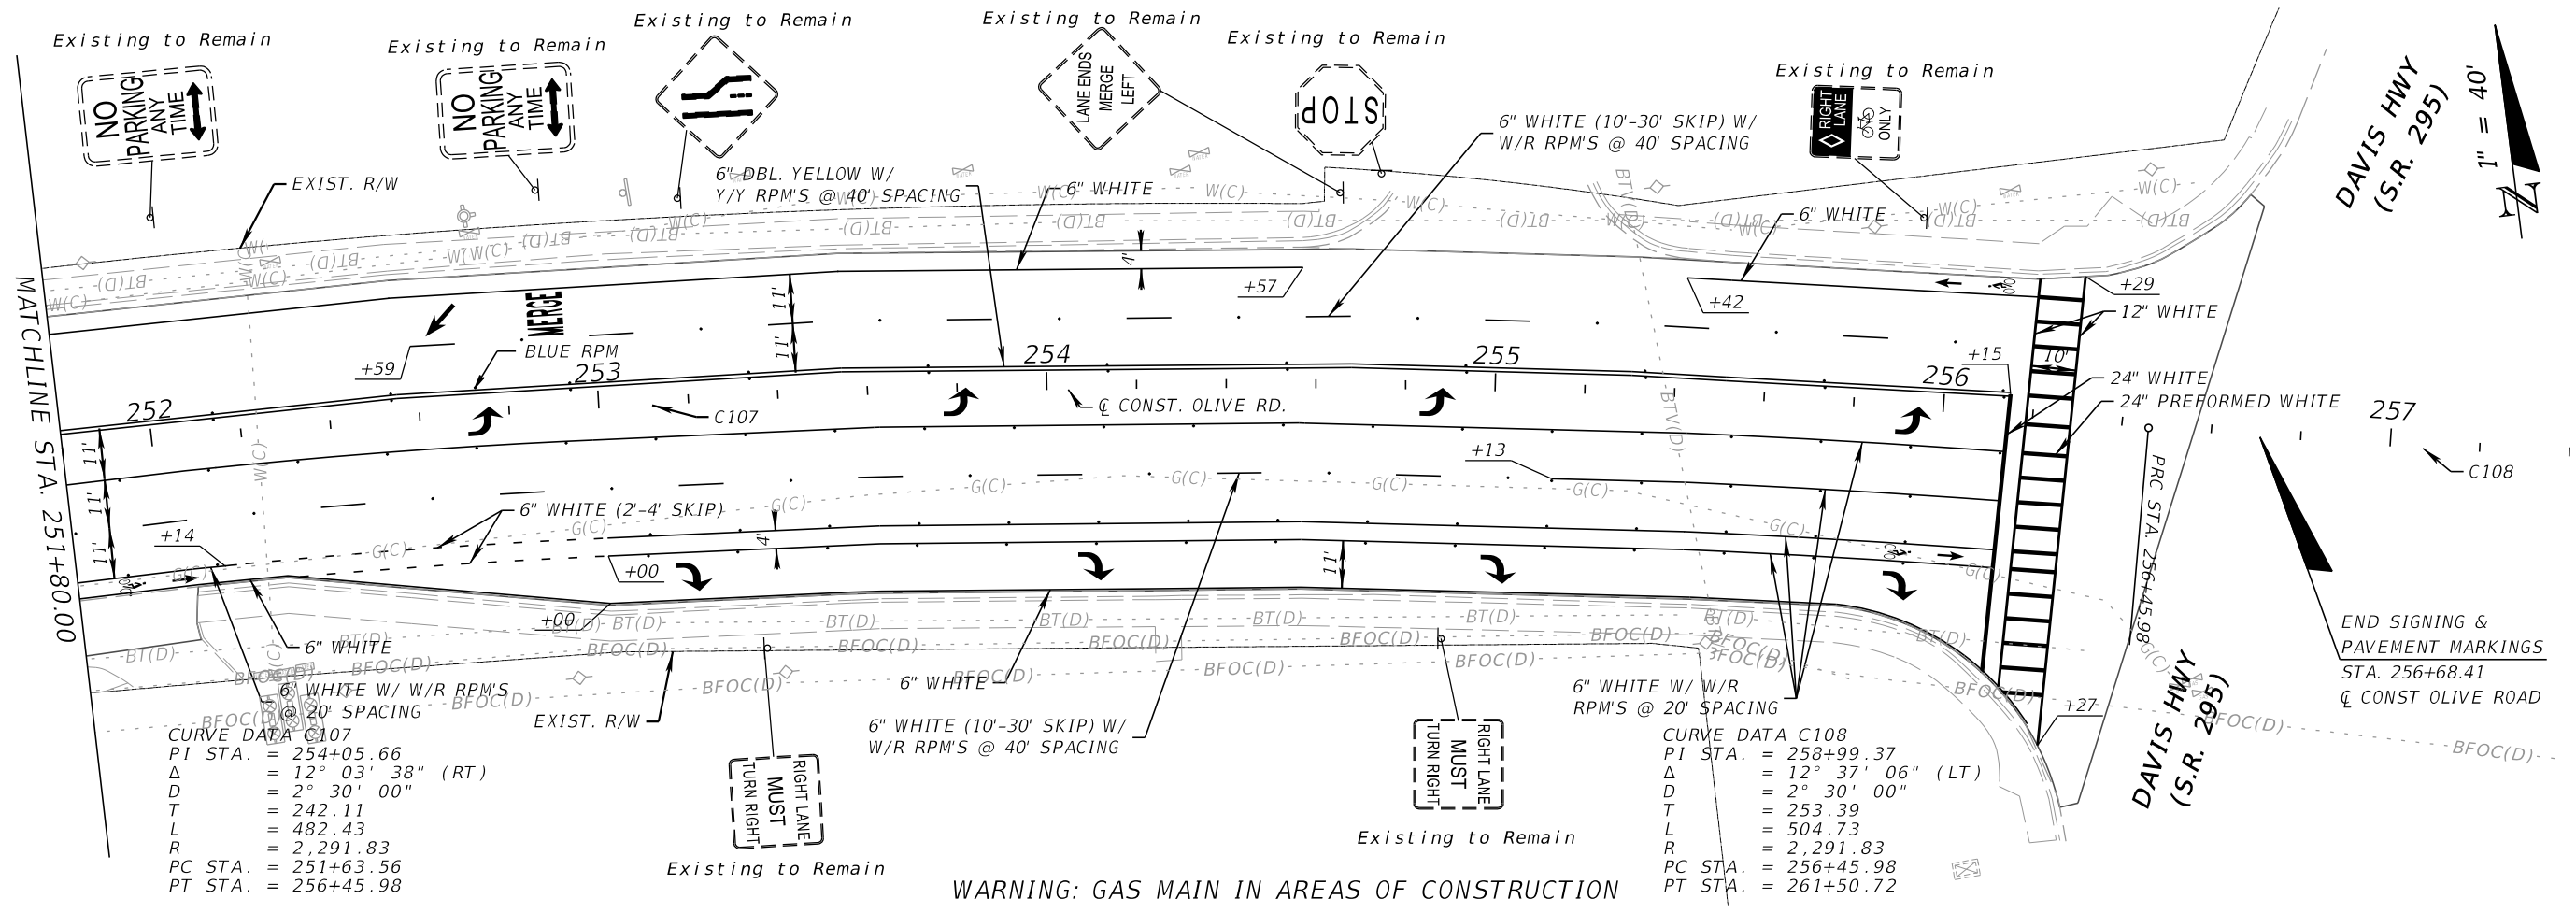

CURVE DATA C107
 PI STA. = 254+05.66
 Δ = 12° 03' 38" (RT)
 D = 2° 30' 00"
 T = 242.11
 L = 482.43
 R = 2,291.83
 PC STA. = 251+63.56
 PT STA. = 256+45.98

CURVE DATA C108
 PI STA. = 258+99.37
 Δ = 12° 37' 06" (LT)
 D = 2° 30' 00"
 T = 253.39
 L = 504.73
 R = 2,291.83
 PC STA. = 256+45.98
 PT STA. = 261+50.72

WARNING: GAS MAIN IN AREAS OF CONSTRUCTION

**OLIVE ROAD STREET
 IMPROVEMENT PROJECT**
 SIGNING AND PAVEMENT
 MARKING PLANS



ESCAMBIA COUNTY, FLORIDA		MOFFATT & NICHOL	
100 N SPRING STREET, SUITE 2, PENSACOLA, FLORIDA 32502		ENGINEER OF RECORD	
DESIGNED BY:	AW	CHECKED BY:	GA
PROJECT MANAGER:	ONEIL R. FACRET	DISTRICT:	3 & 4
SECTION / TOWNSHIP / RANGE:	35.2N & 21.1S 20W	REG. FLA. ENG. NO.:	86552
FIELD BOOK / PAGES:		PHONE NUMBER:	(850) 815-3040

REVISIONS	DATE	APPROVED BY:

THE OFFICIAL RECORD OF THIS SHEET IS THE ELECTRONIC FILE DIGITALLY SIGNED AND SEALED UNDER RULE 61G15-23.004, F.A.C.