


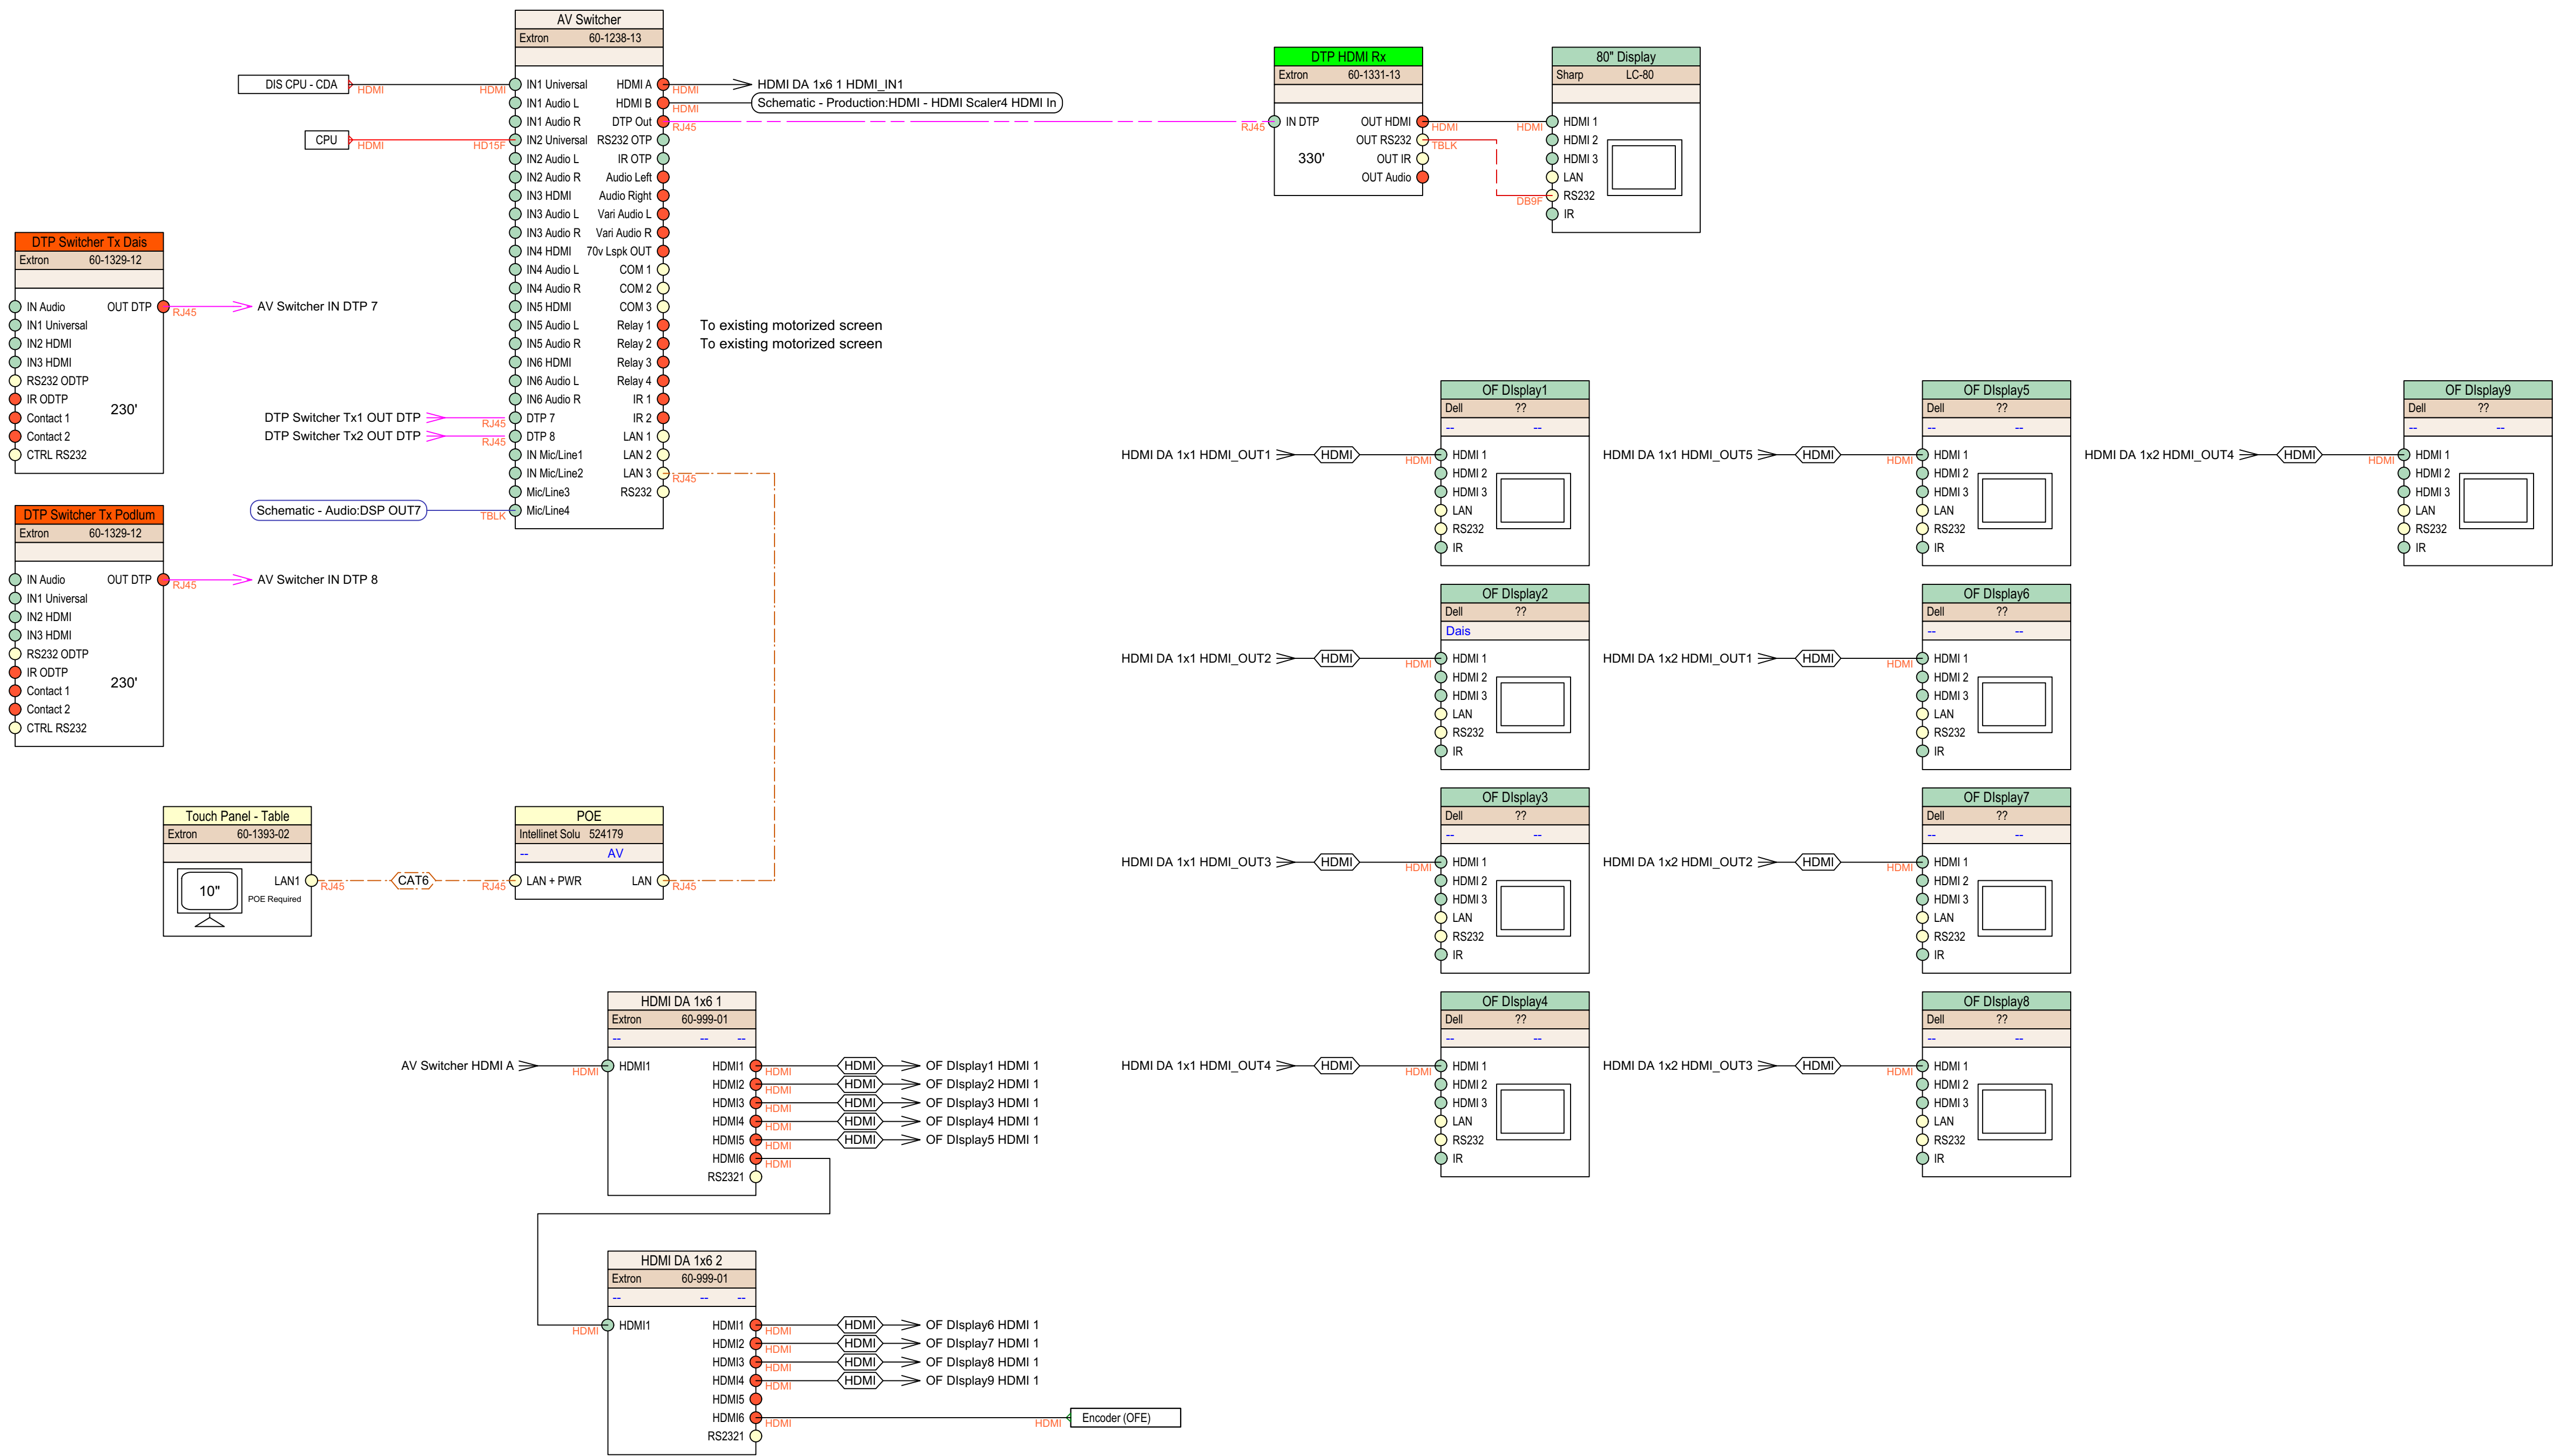

Device Legend

Equipment Type	Make / Model	Location	Rack	RU

Walthall & Associates

Consultants in Acoustics, Audio-Visual & Digital Technologies

2180 Creighton Road
Pensacola, FL 32504
(850) 478-9002

Revisions:

CENTRAL OFFICE COMPLEX

Escambia County
Fairfield Drive
Pensacola FL

Video System
Schematic

Issue Date:
4-24-17
FOR PRICING

Drawn by:
CW

Checked by:
CW

Project #

AV102