
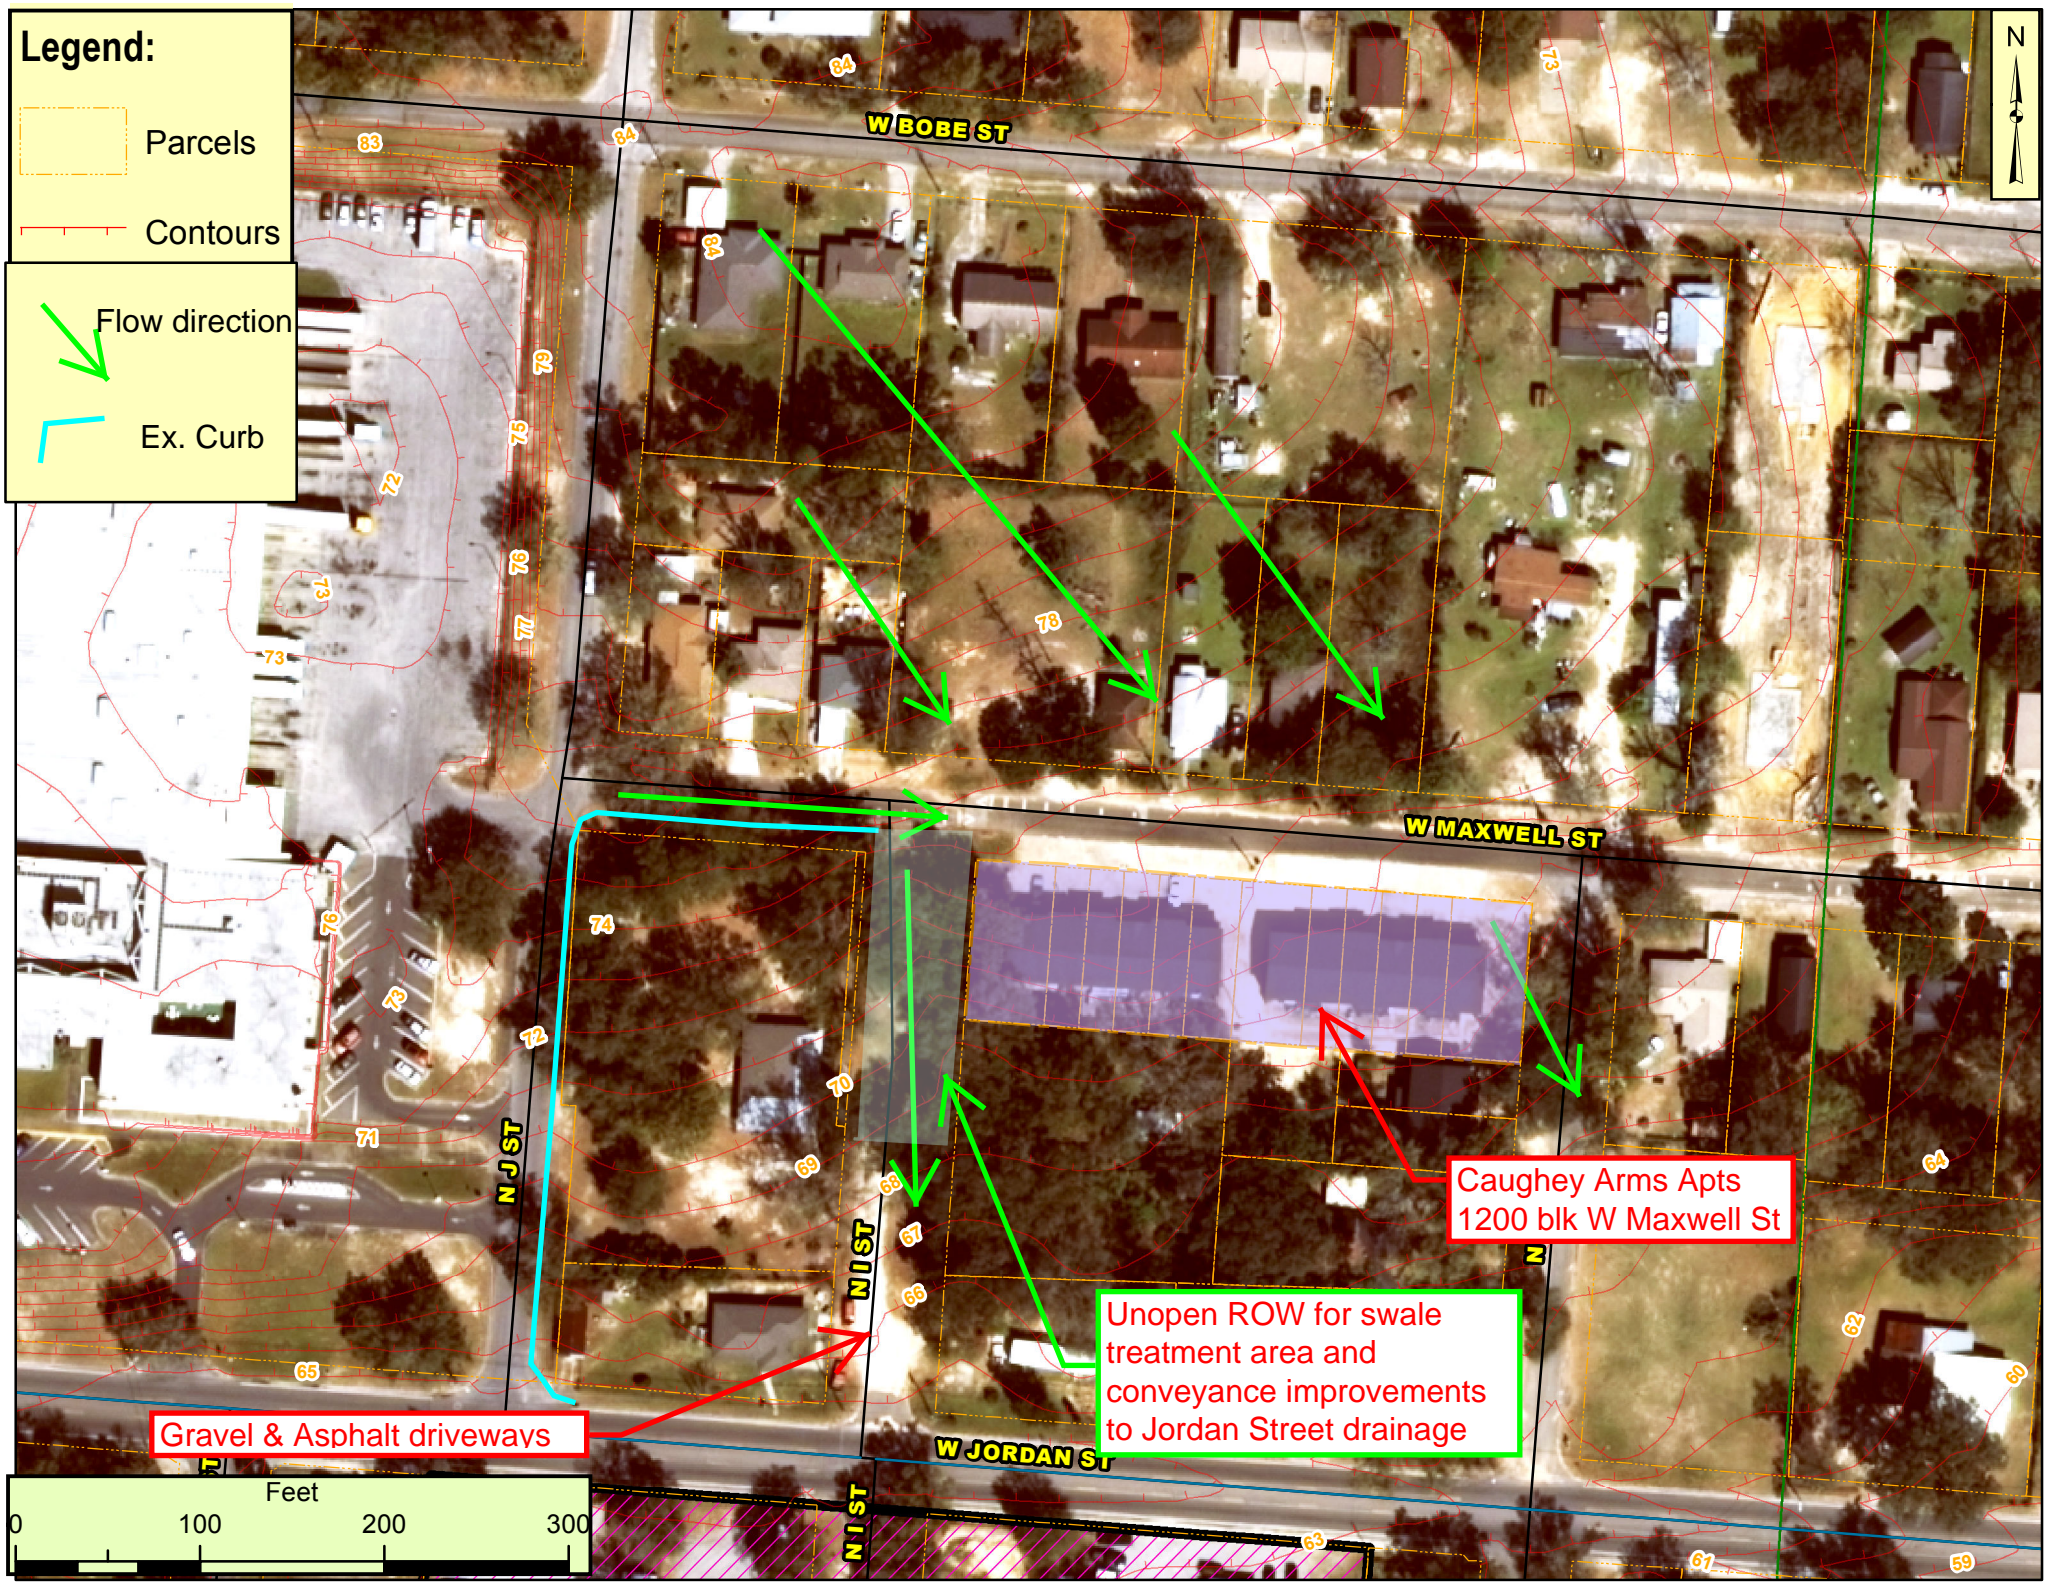


**Legend:**

- Parcels
- Contours
- Flow direction
- Ex. Curb

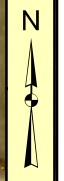

Gravel & Asphalt driveways

Unopen ROW for swale treatment area and conveyance improvements to Jordan Street drainage

Caughey Arms Apts  
1200 blk W Maxwell St

